



1 Proposed Front Elevation



2 Proposed Side Elevation

0 1 5m

dge



3 Proposed Rear Elevation

Basement Level not Visible

PLANNING

Revisions


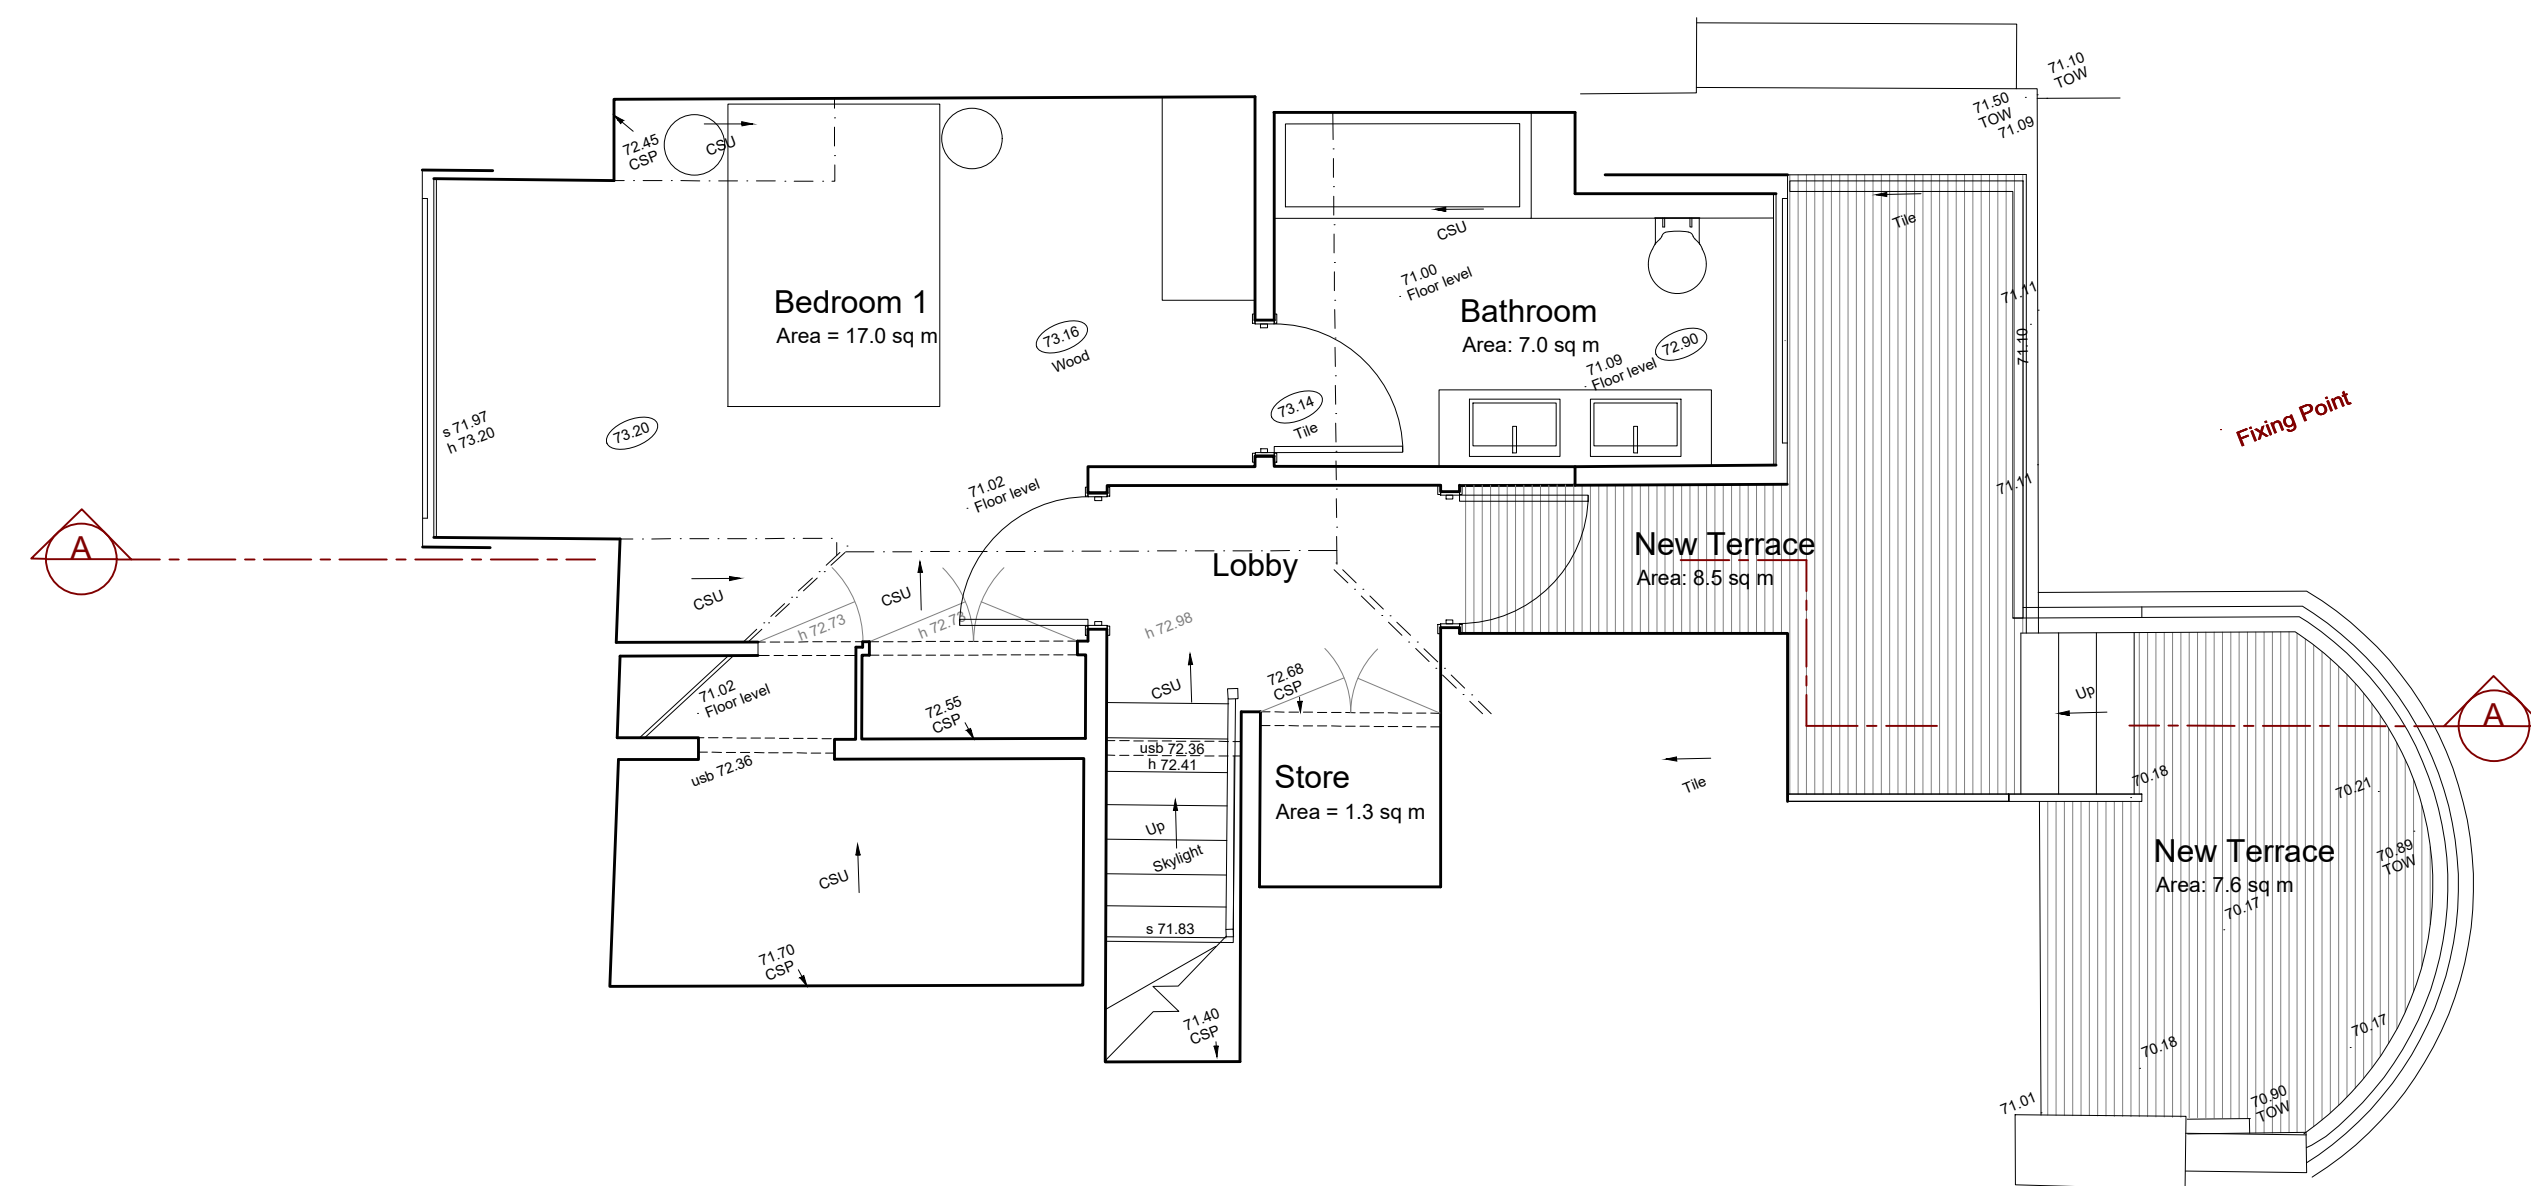
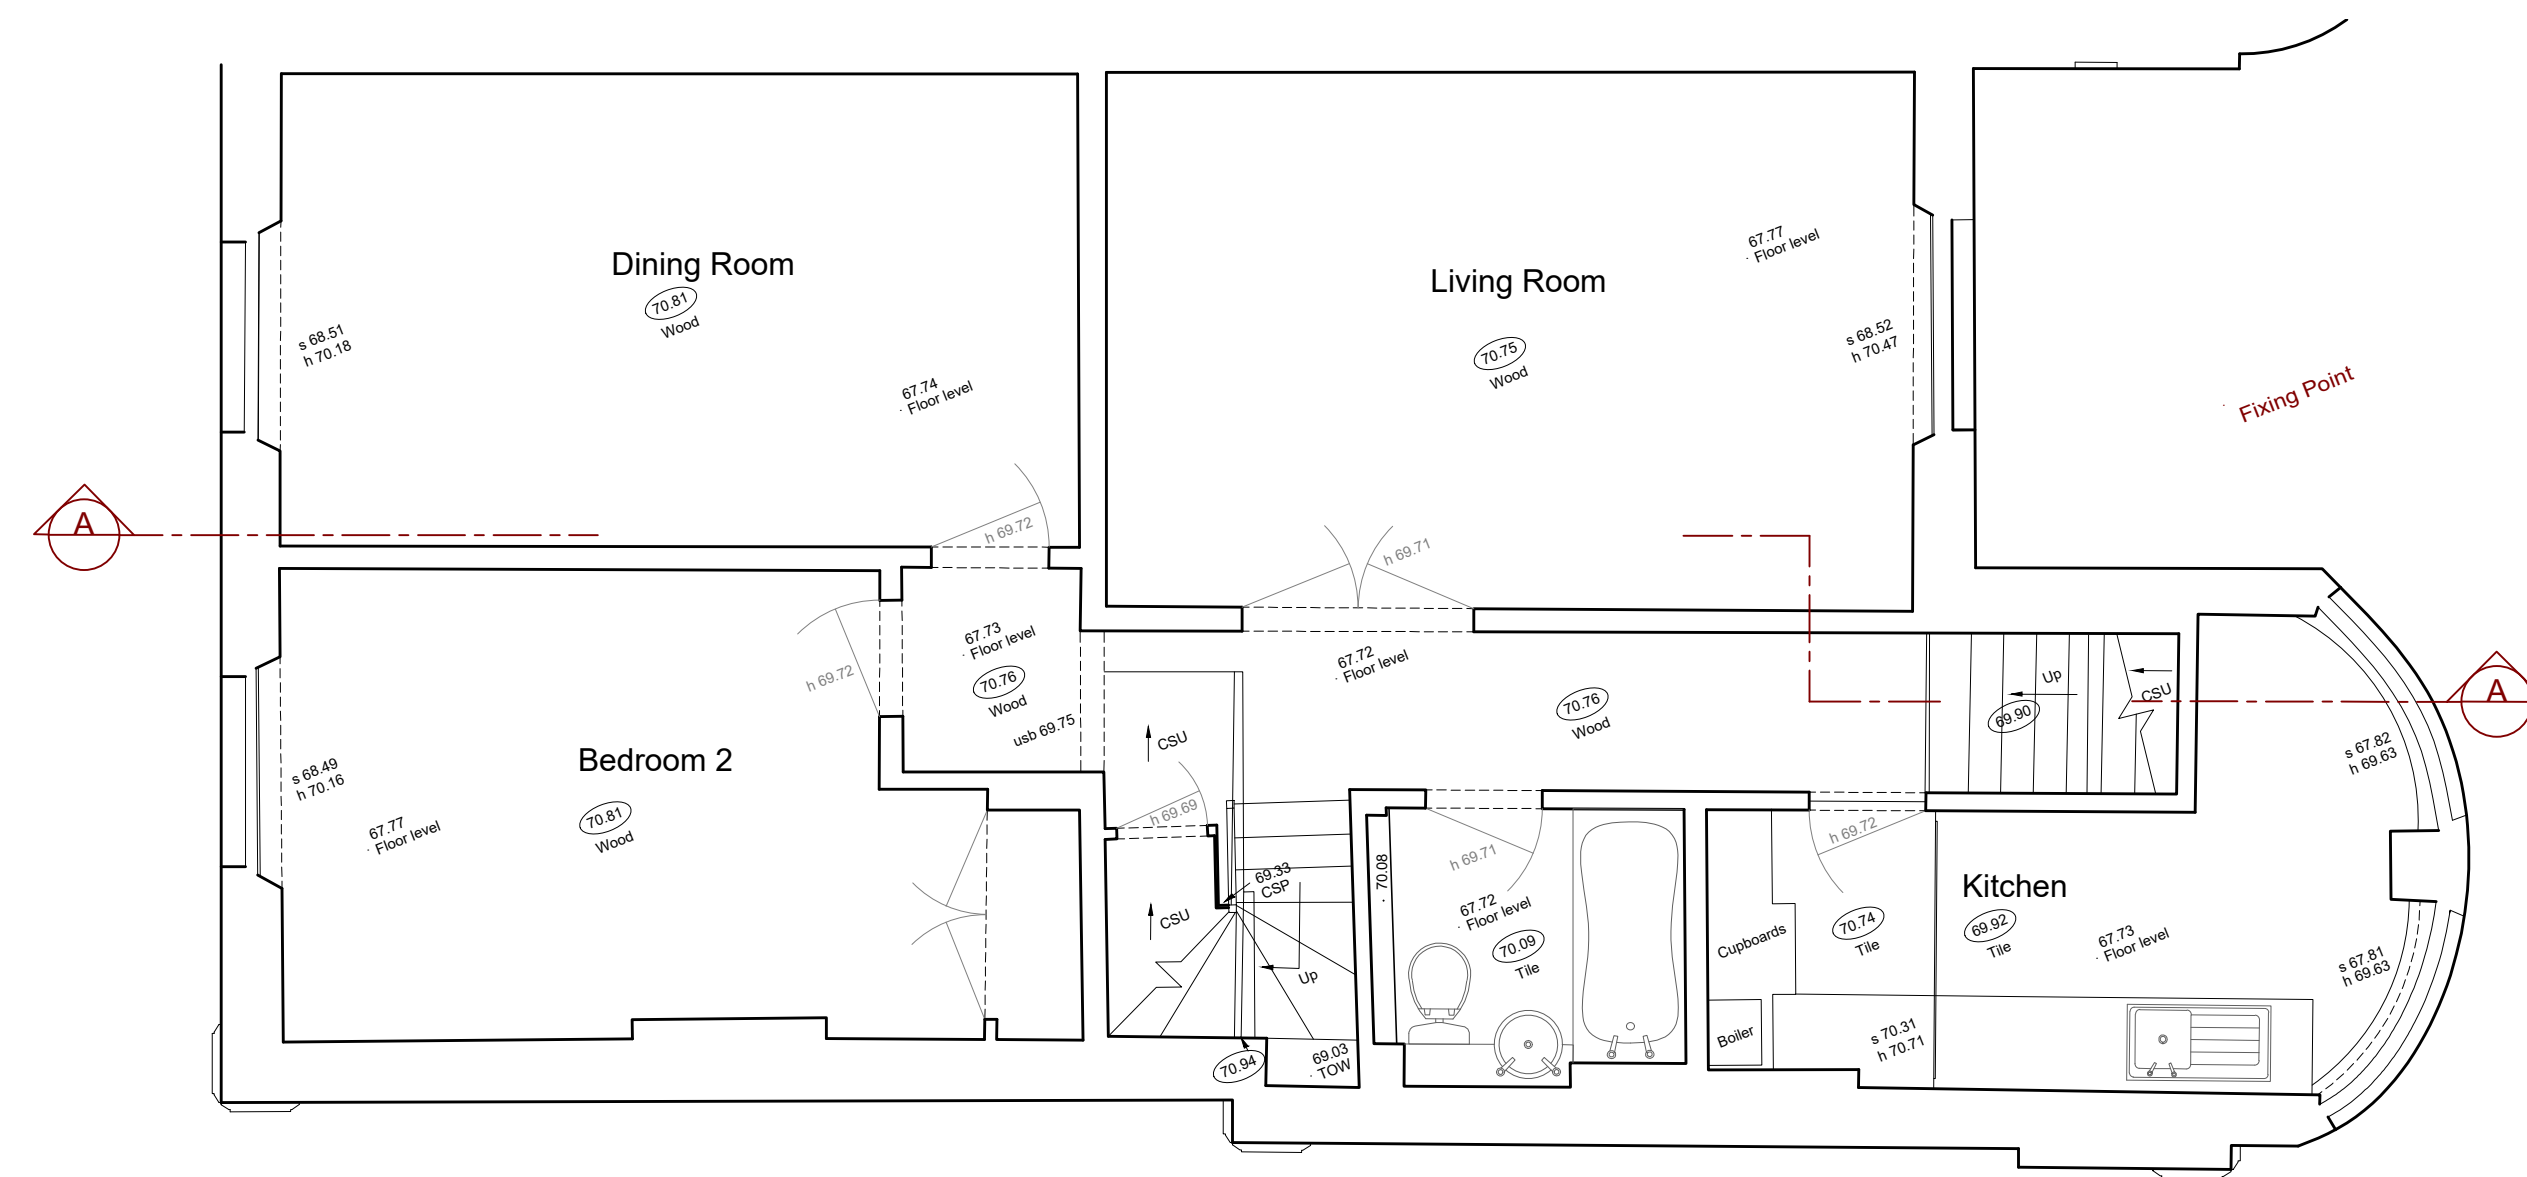
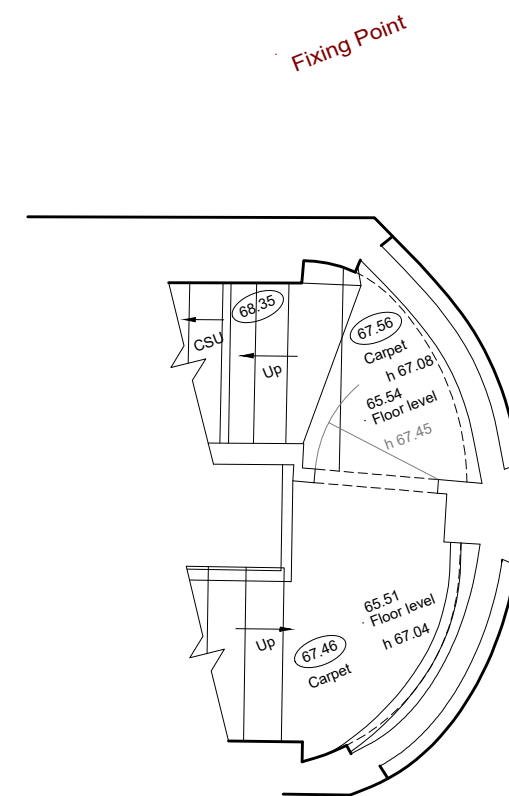
Ko Architects

Office 18 Network Business Centre
329-339 Putney Bridge Road | London SW15 2PG
T 020 8780 3397
E postbox@koandpartners.co.uk

Client: Philip Saunder
Project: TFF 23 Belsize Square NW3 4HU
Dwg: PROPOSED FRONT, SIDE AND REAR ELEVATIONS

Dwg No: 512-A01
Date: JUN 2021
Scale: 1:50@A1

Revision: -





A horizontal scale bar with markings at 0, 1, and 5m.

Revisions

Revisions

Office 18 Network Business Centre
329-339 Putney Bridge Road | London SW15 2PG
T 020 8780 3397
E postbox@koandpartners.co.uk

Dwg No: 512-A02
Date: JUN 2021
Scale: 1:50@A1

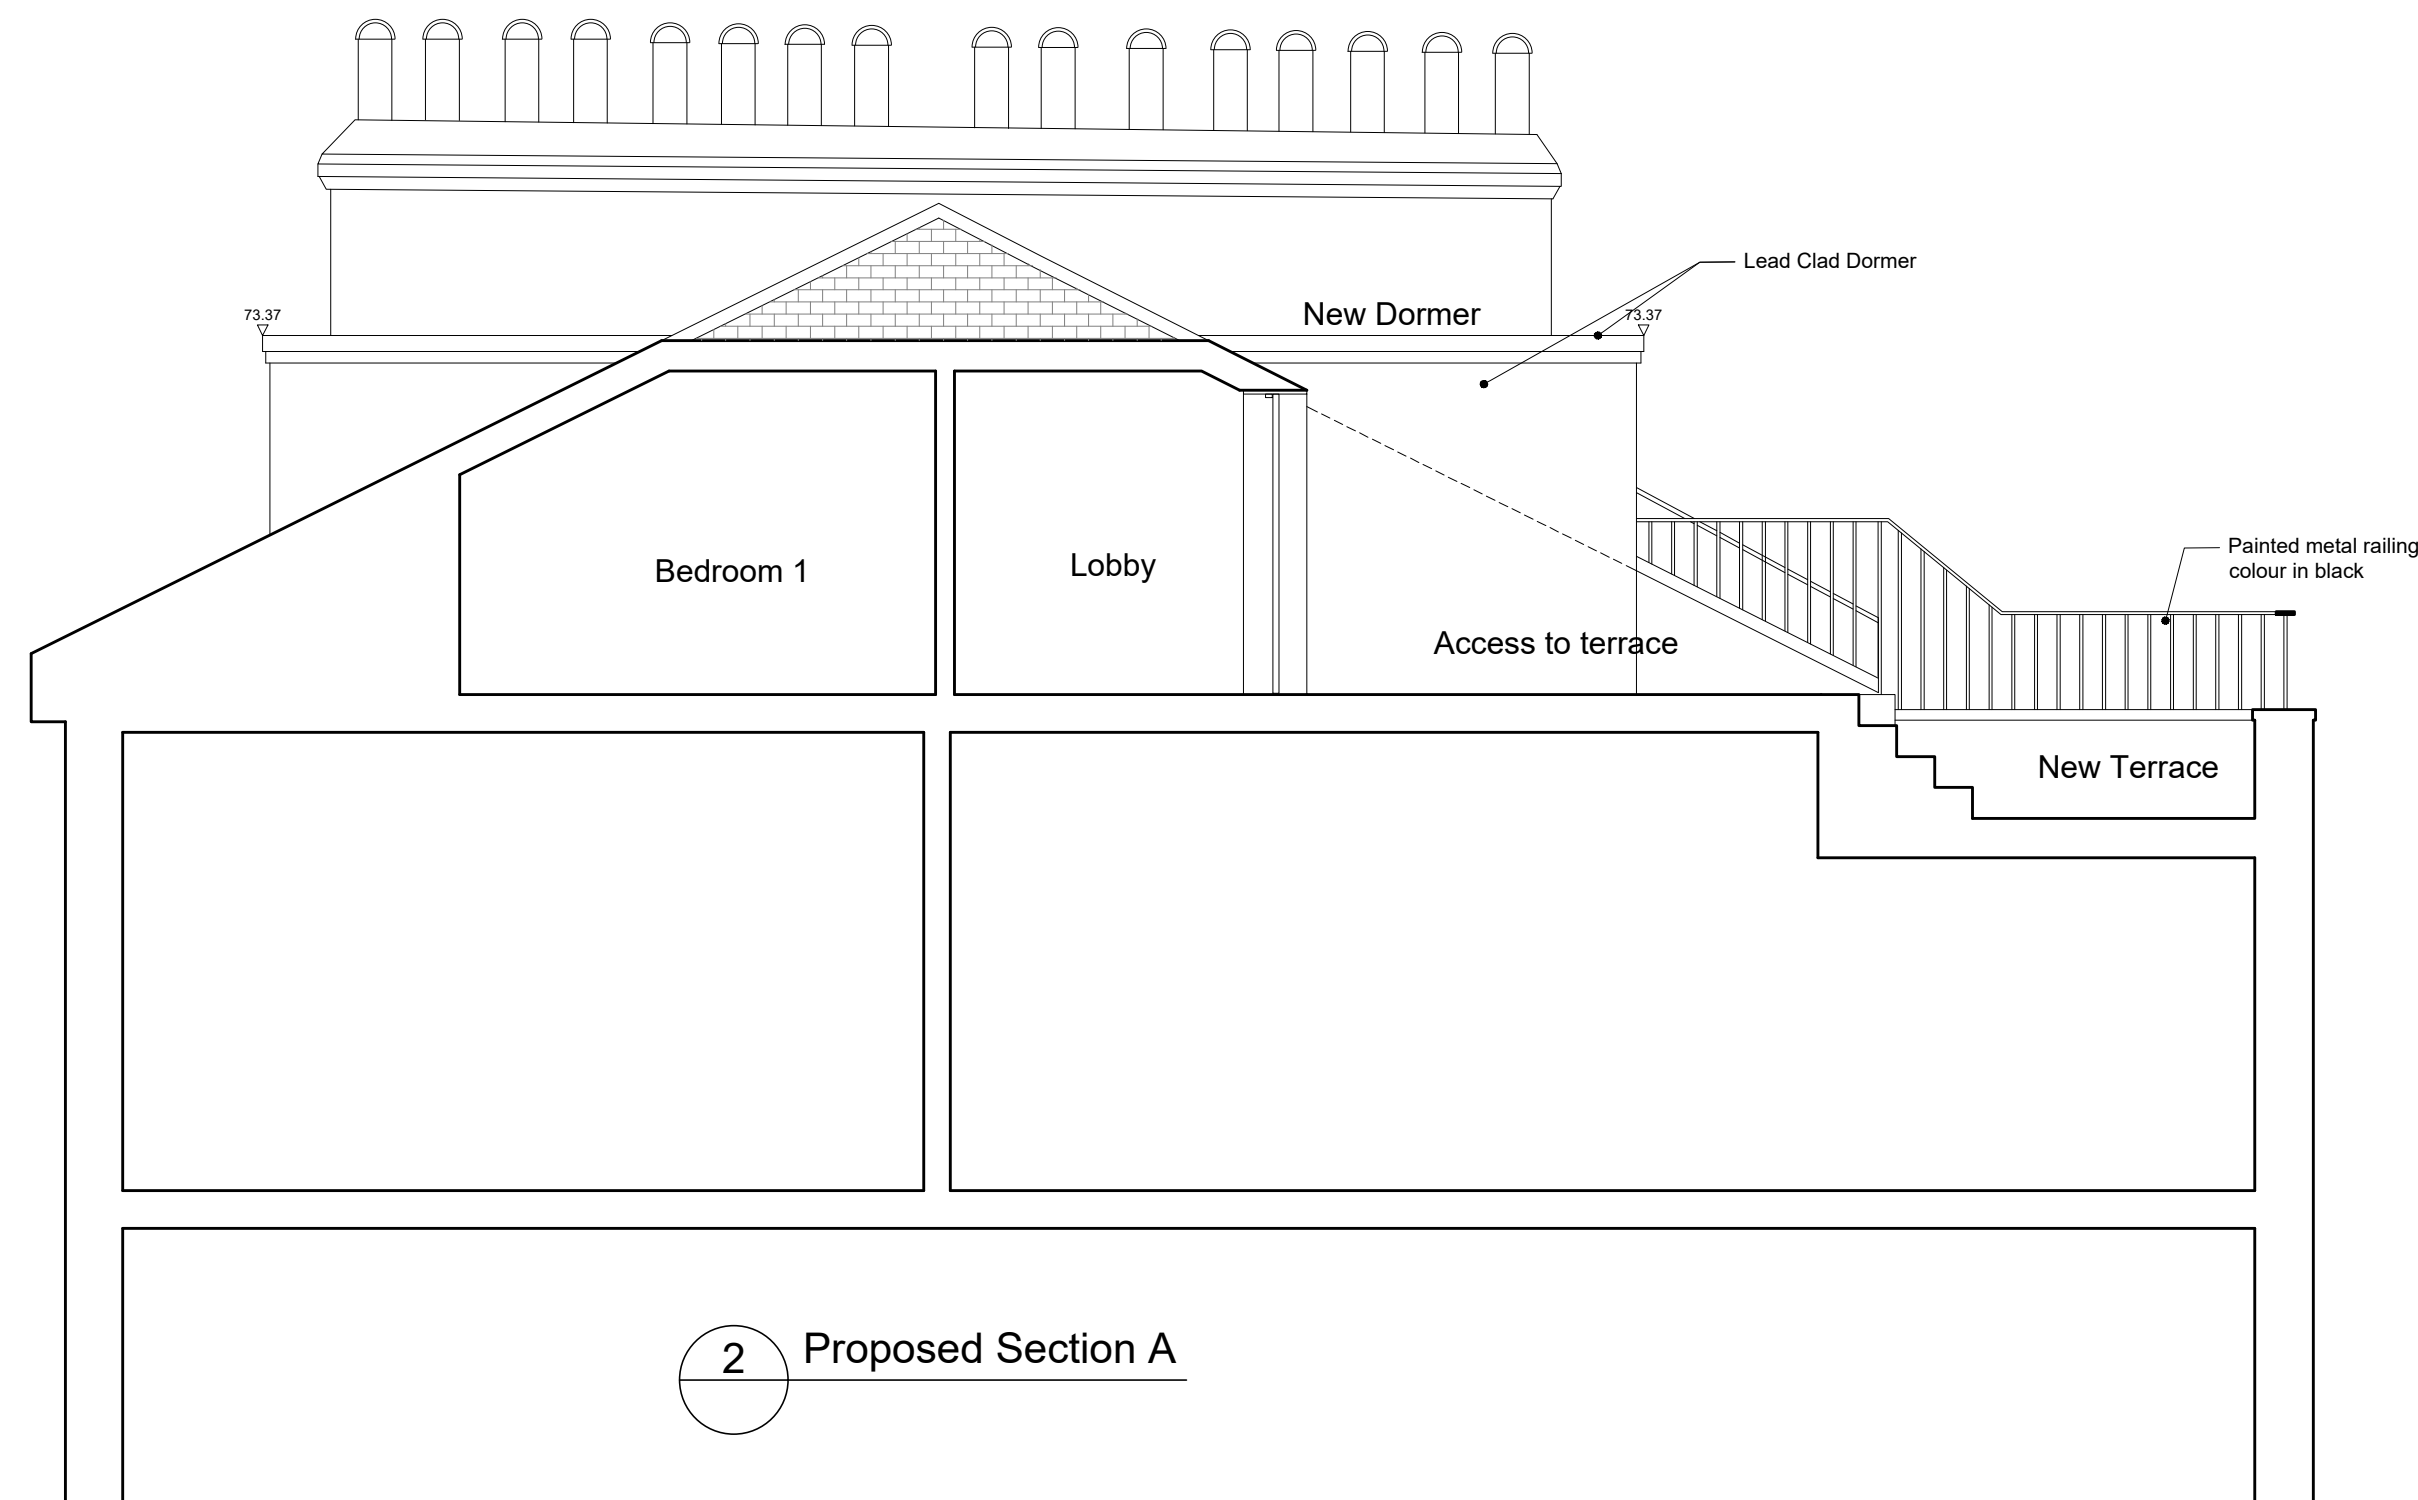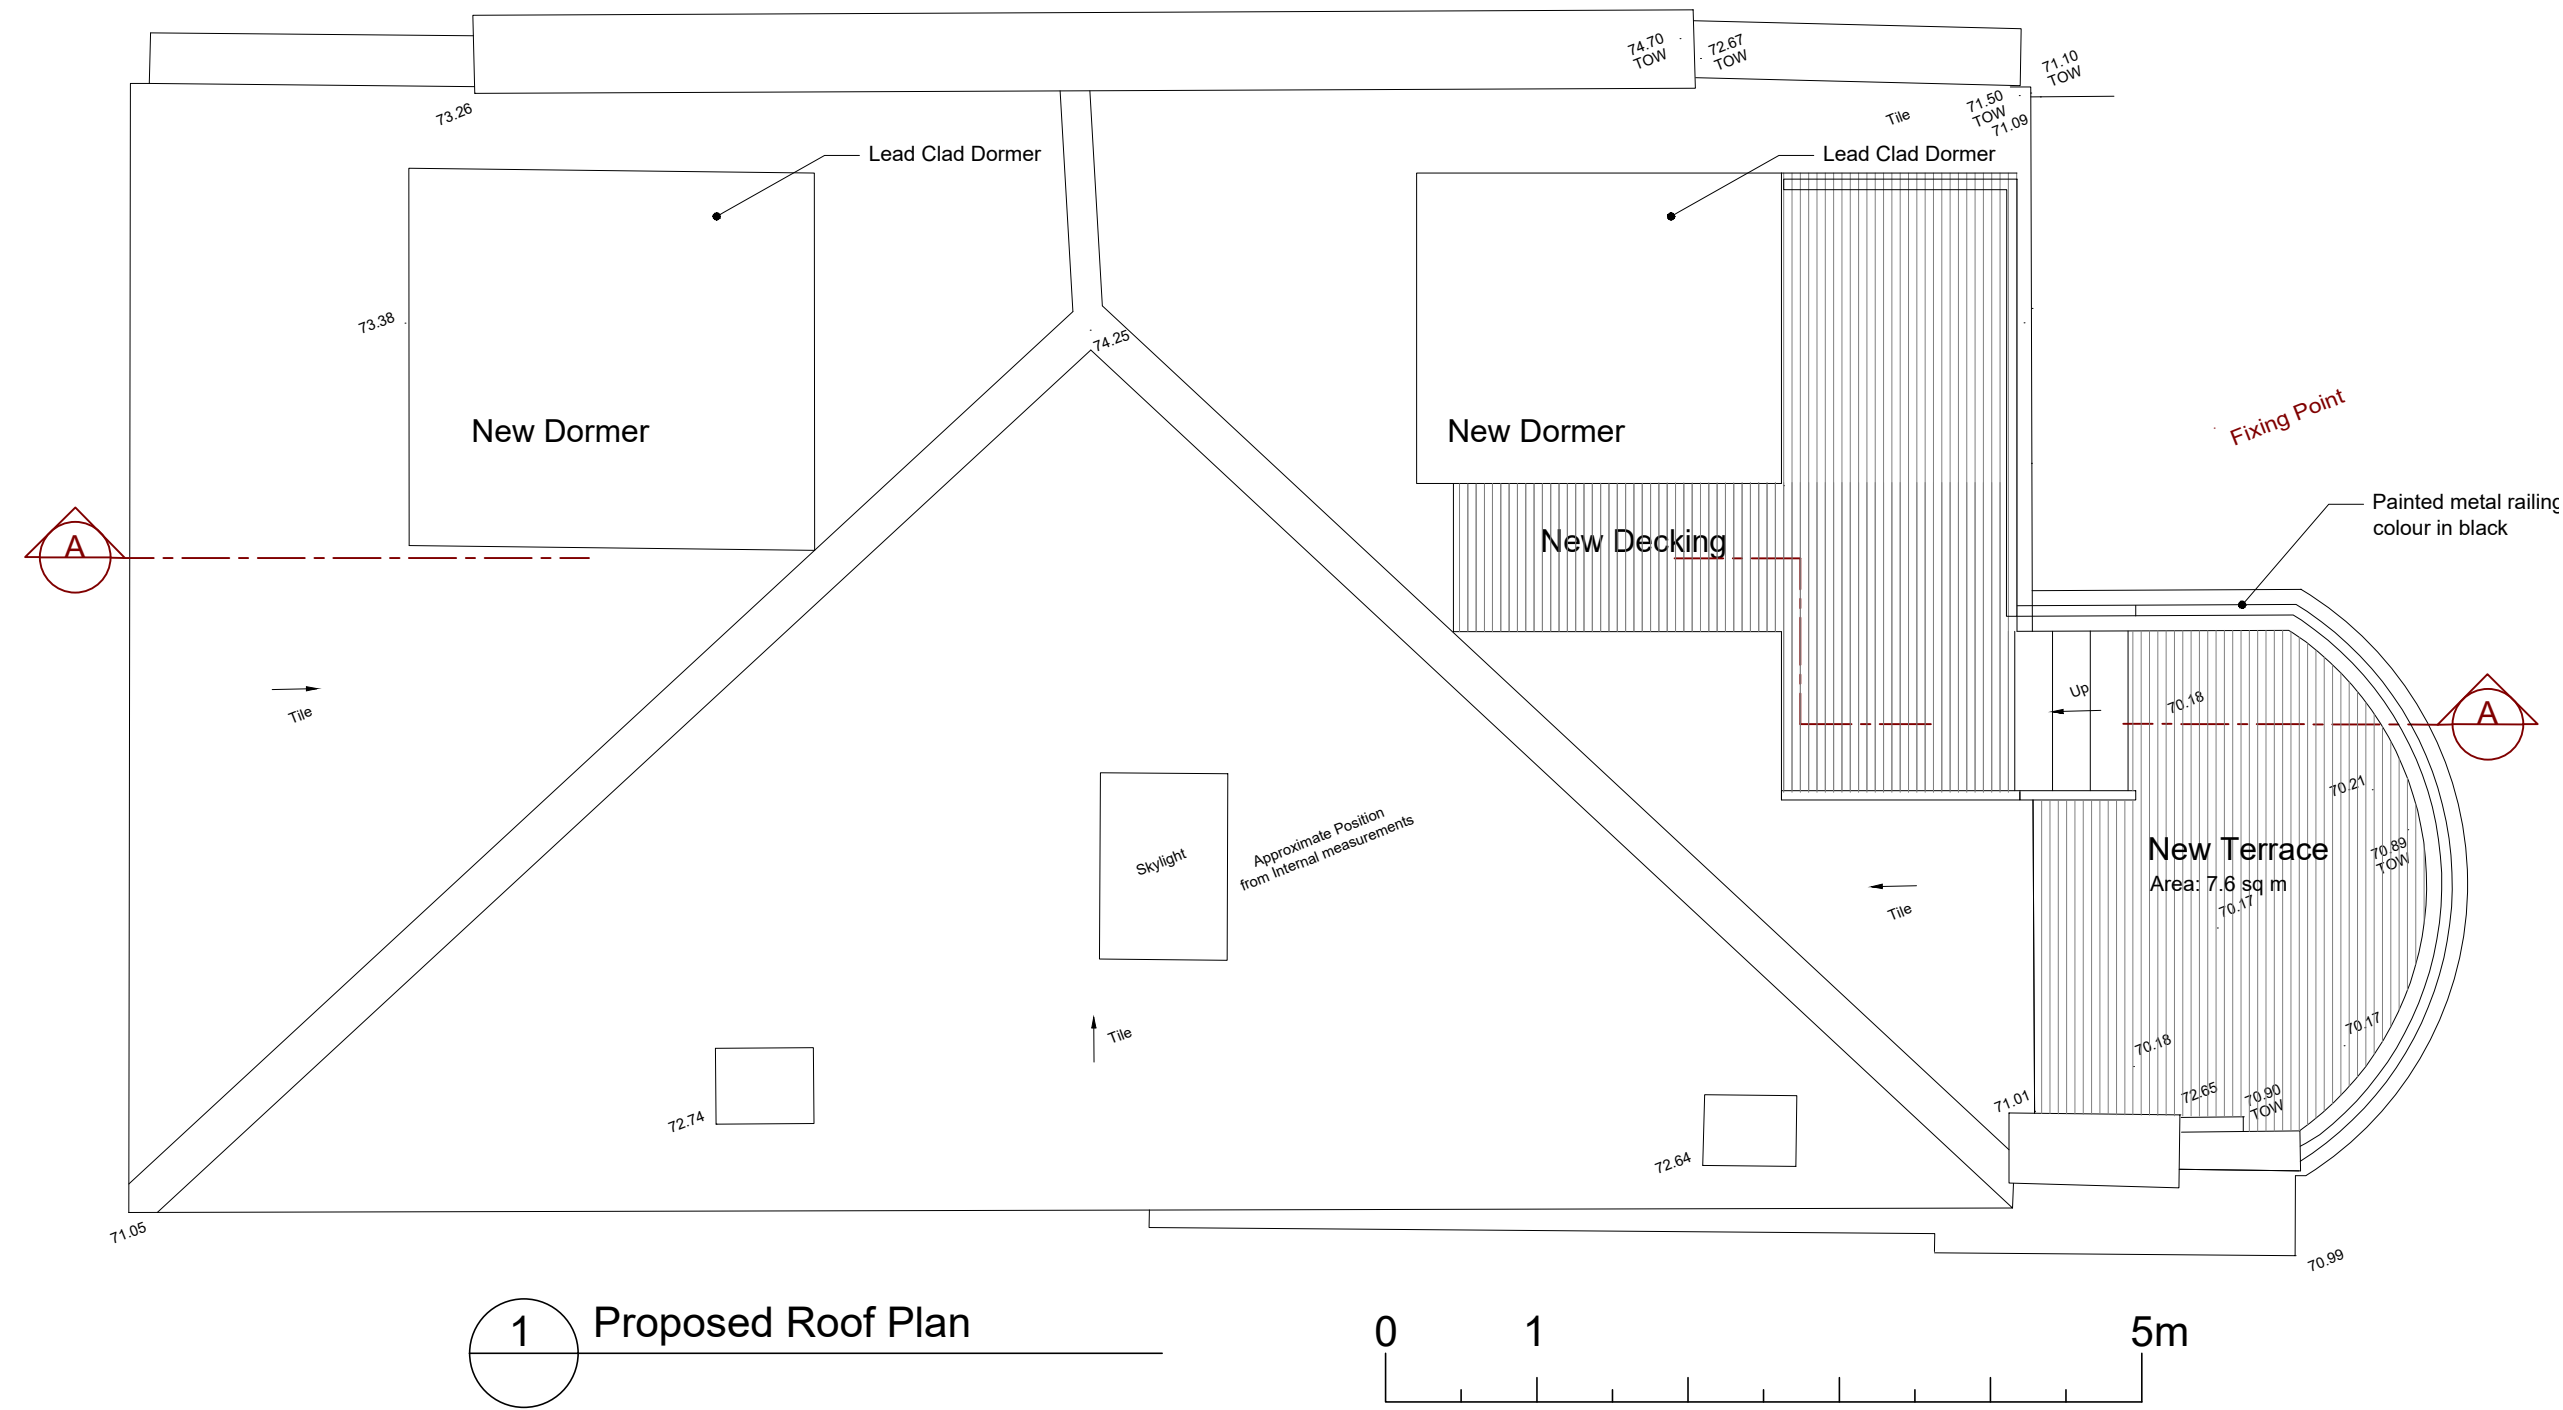

PLANNING

Revisions

Ko Architects
Office 18 Network Business Centre
329-339 Putney Bridge Road | London SW15 2PG
T 020 8780 3397
E postbox@koandpartners.co.uk

Client: Philip Saunder
Project: TFF 23 Belsize Square NW3 4HU
Dwg: PROPOSED SECTION A AND ROOF PLAN

Dwg No: 512-A03
Date: JUN 2021
Scale: 1:50@A1

Revision: -