




TENURE LEGEND

- Ancillary/Plant
- Morrisons Back of House
- Morrisons Parking

GENERAL NOTES

SETTING OUT - DO NOT SCALE from this drawing. use figured dimensions ONLY. if in doubt, ASKI Dimensions are shown to structural face generally, or to finished face of ducts and lining. All dimensions are shown in millimeters unless otherwise indicated. Angular dimensions are shown in decimal degrees to the nearest whole degree. Where items are to be fabricated off-site, site dimensions are to be used and confirmed prior to ordering or manufacturing.

All information on this drawing must be read in conjunction with relevant series and specifications.

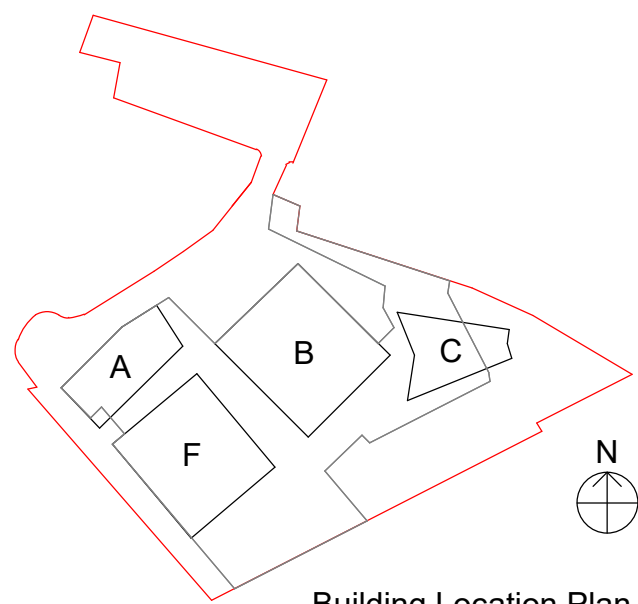

Drawing replicates Piercy & Company drawing ref: 13508-AR-A1_2-LB2-00-098

Revisions from previous Planning submission numbered (refer to supporting document for full description): Basement wall realignment (1)&(2); Escape stair relocation (3); Supermarket wall realignment (4); internal stair relocation (5); infill of double-height void spaces (6); Column alterations (7); Swapping of Affordable Workspace and Substation locations (8); Removal of B2 level below Block A and creation of pool plant room under car-park ramp (9); Adjustment of internal floor level for supermarket (10).

rev	description	drawn	checked	date
P1	Initial PTAL issue (with revision clouds)	MK	CJ	29.06.21

status: PLANNING

reason for issue:
This drawing is protected under The Copyright, Designs and Patents Act 1988.
This drawing is produced for PLANNING PURPOSES ONLY and is not to be used for construction.

P T A L
| Architects | Masterplanners | Designers |

Peter Taylor Associates Limited
Khiara House, 25-26 Poland Street
Soho, London W1F 8QN
T: +44 (0)20 7495 3837
W: www.ptal.co.uk



project: CAMDEN GOODS YARD
PHASE 2A

title: Block A
Level B2
Floor Plan

scale: 1 : 200 @ A1



date: 28/04/21

drawn: MK

checked: CJ

file name: CGY0B - PTA - ZZZ - B2 - DR - AR - 90101
project no: CGY0B - PTA - ZZZ - B2 - DR - AR - 90101
originator: P1
zone: P1
level: P1
type: P1
role: P1
dwg number: P1
revision: P1

PTAL Project Number: 200035

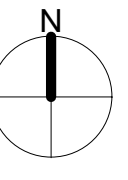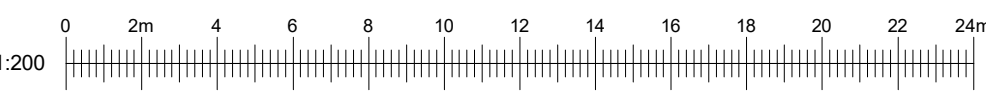

PTAL Model Reference: CGY0B-PTA-ZZZ-M3-AR-00001