

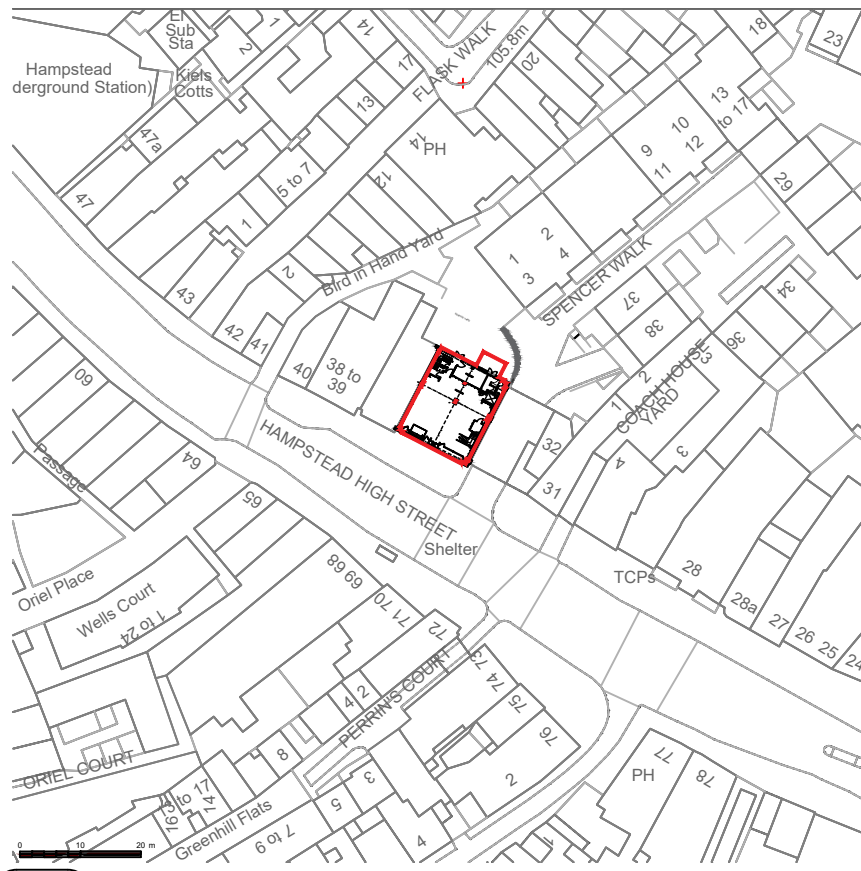


DO NOT SCALE FROM THIS DRAWING - STATED DIMENSIONS REFER. CONTRACTORS SHALL BE RESPONSIBLE FOR THE CHECKING OF ALL STATED DIMENSIONS, WITH ANY ANOMALIES BEING IDENTIFIED TO THE ORIGINATOR PRIOR TO ANY CONSTRUCTION OR FABRICATION WORKS COMMENCING.

# PLANNING


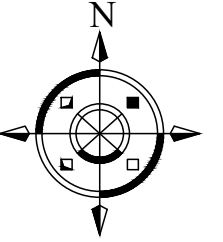


01 EXISTING GROUND FLOOR SITE LOCATION PLAN  
P163337100 1:1250@A3

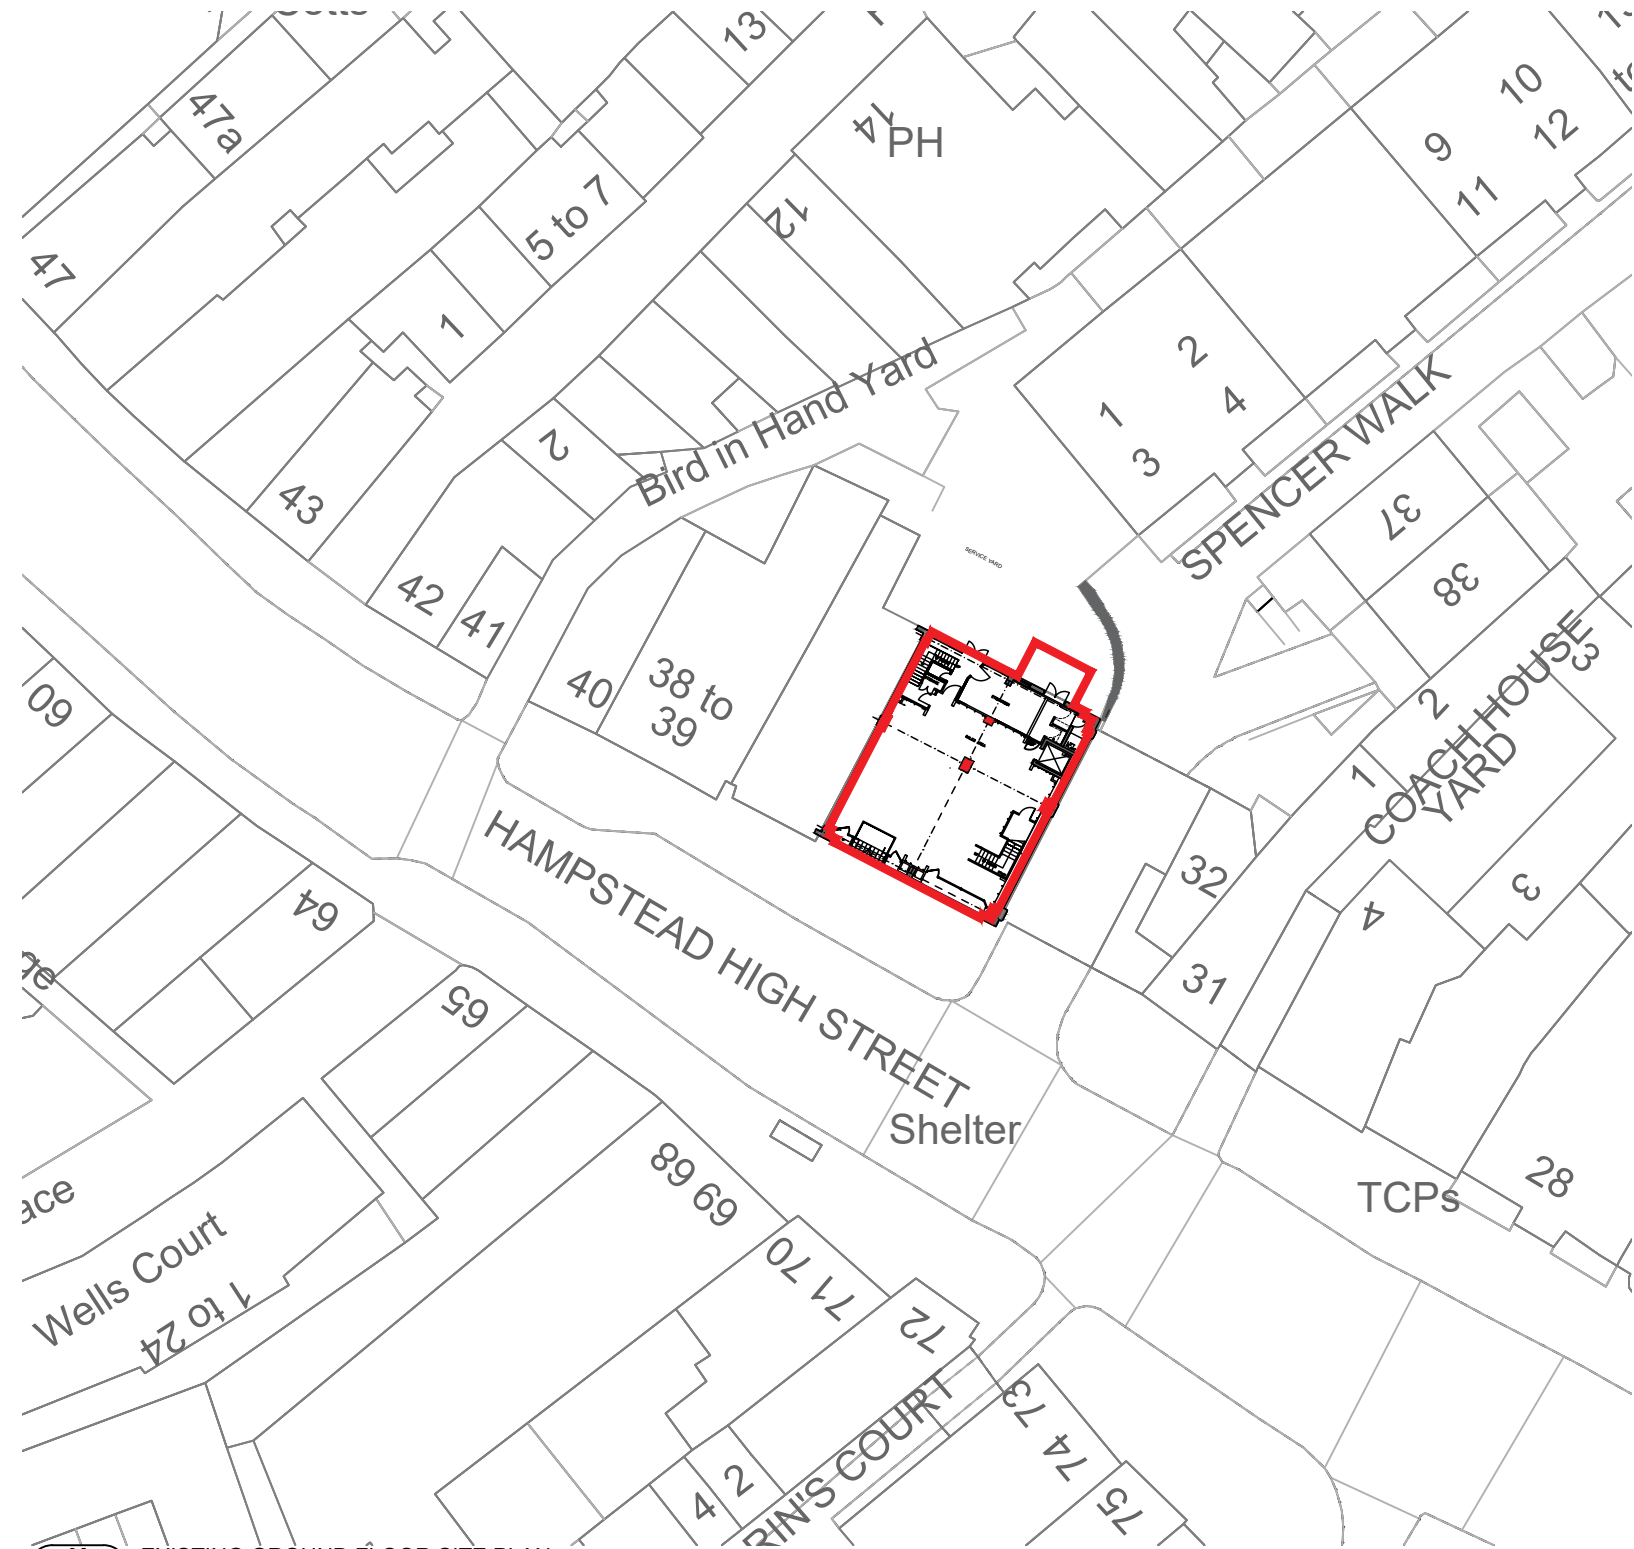

02 EXISTING GROUND FLOOR SITE PLAN  
P163337100 1:500@A3

DEMISE LINE   
SITE AREA: 223 Sqm

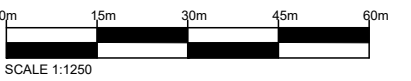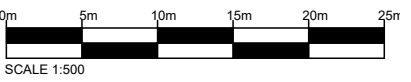

Revision	Date	Description	Drawn
--	28.06.21	First issue	JN
<p>architects project managers cost consultants</p> <p><b>2nd Floor</b> 13 Swan Yard London W1 9SD tel: 0203 637 8980</p>			
Status			
PLANNING			
Client			
<b>Sainsbury's</b>			
Project Title			
SAINSBURY'S LOCAL HAMPSTEAD, 35 HIGH STREET LONDON, NW3 1QE			
Drawing Title			
EXISTING SITE LOCATION PLAN			
SITE REF: 186082			
Project Number	Drawing Number	Revision	
P-186082	101	-	
Drawn	Checked	Scale	Date
JN	VA	AS SHOWN@A3	28.06.21
<small>JLA Architects is a trading name of Company Ref: OC31506 registered in England and Wales Registered Office: Euro House, 1284 High Road, London, NW9 9TZ. Any reproduction of all or any part of this drawing without formal consent of the copyright owner, Company Ref: OC31506, is prohibited. The content of this drawing is the property of the Company Ref: OC31506.</small>			