




01
P186082210
EXISTING SECTION A-A
1:100@A3

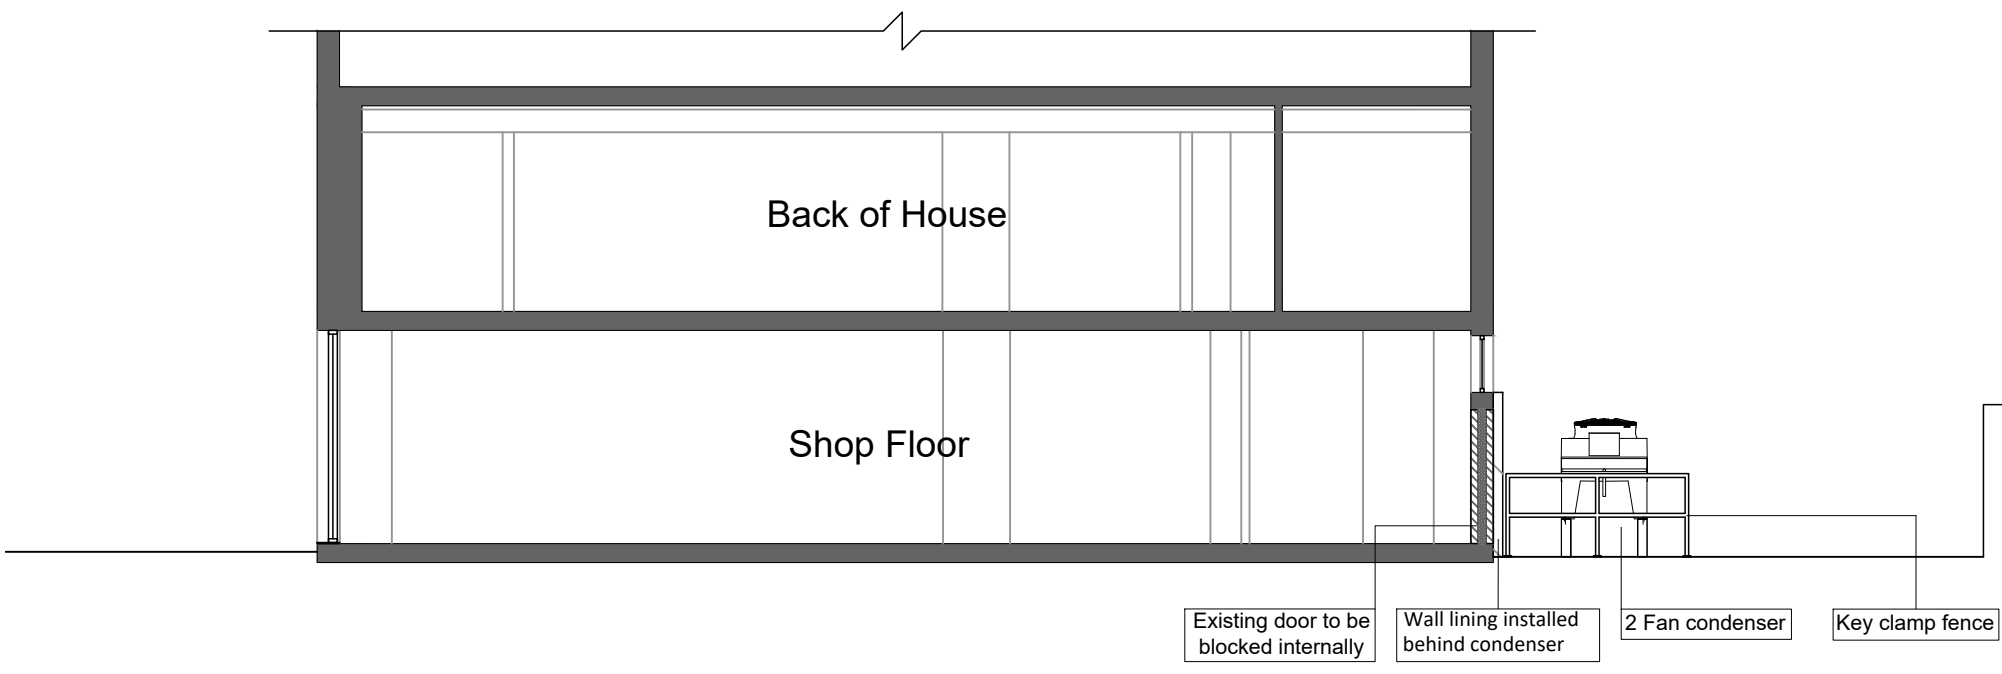

02
P186082210
PROPOSED SECTION A-A
1:100@A3

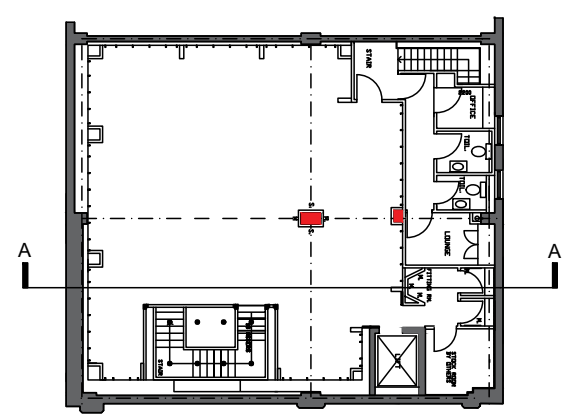


FIRST FLOOR

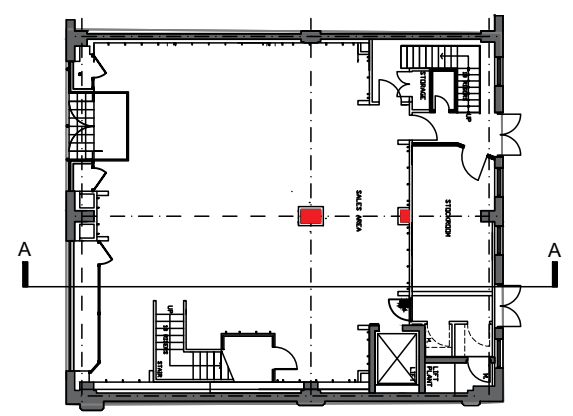

GROUND FLOOR

01
P186082250
EXISTING KEY PLAN
NTS@A3

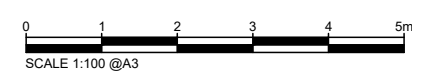

--	28.06.21	First issue	JN
Rev.	Date	Description	
<div>architects project managers cost consultants</div> <div>2nd Floor 13 Swan Yard Islington, London N1 1SD tel: 0203 637 8980</div> <div>jla</div>			
Status			
Project Title SAINSBURY'S LOCAL HAMPSTEAD, 35 HIGH STREET LONDON, NW3 1QE			
Drawing Title EXISTING AND PROPOSED REAR ELEVATIONS			
Project Number S-186082		Drawing Number P-186082-210	
Revision -		Date 28.06.21	
Drawn JN	Checked VA	Scale 1:200@A3	Date 28.06.21
<small>JLA Architects is a trading name of Company Ref: OC315606 registered in England and Wales Registered Office: Euro House, 1394 High Road, London, N20 7YJ. Any reproduction of all or any part of this drawing without formal consent of the copyright owner, Company Ref: OC315606, is prohibited. The content of this drawing is the property of the Company Ref OC315606.</small>			