


SECOND FLOOR PLAN

rev	date	description	revised by	audited by
stage		drawing title		suitability code
PLANNING		PROPOSED Second Floor Plan		S2

CONTRACTORS ARE NOT TO SCALE DIMENSIONS FROM THIS DRAWING

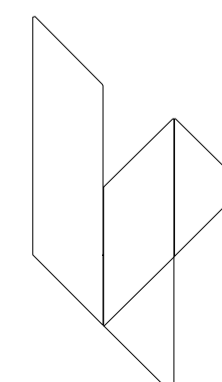

**LIPTON
PLANT
ARCHITECTS**

Seatem House
39 Morelands St
London
EC3V 8BB



T +44 (0)20 7288 1333
F +44 (0)20 7288 0333
E mail@lparchitects.co.uk
W www.lparchitects.co.uk

client
Kulick
Nouril
Ferera

project
Flat 11
27 Belsize Park
London
NW3 4DU

THIS DRAWING IS COPYRIGHT

scale	drawn by	audited by	job no	originator	zone	level	type	role	dwg no	revision
1:25@A1 1:50@A3	CC	DC	586	LPA	ZZ	02	DR	A	31001	--

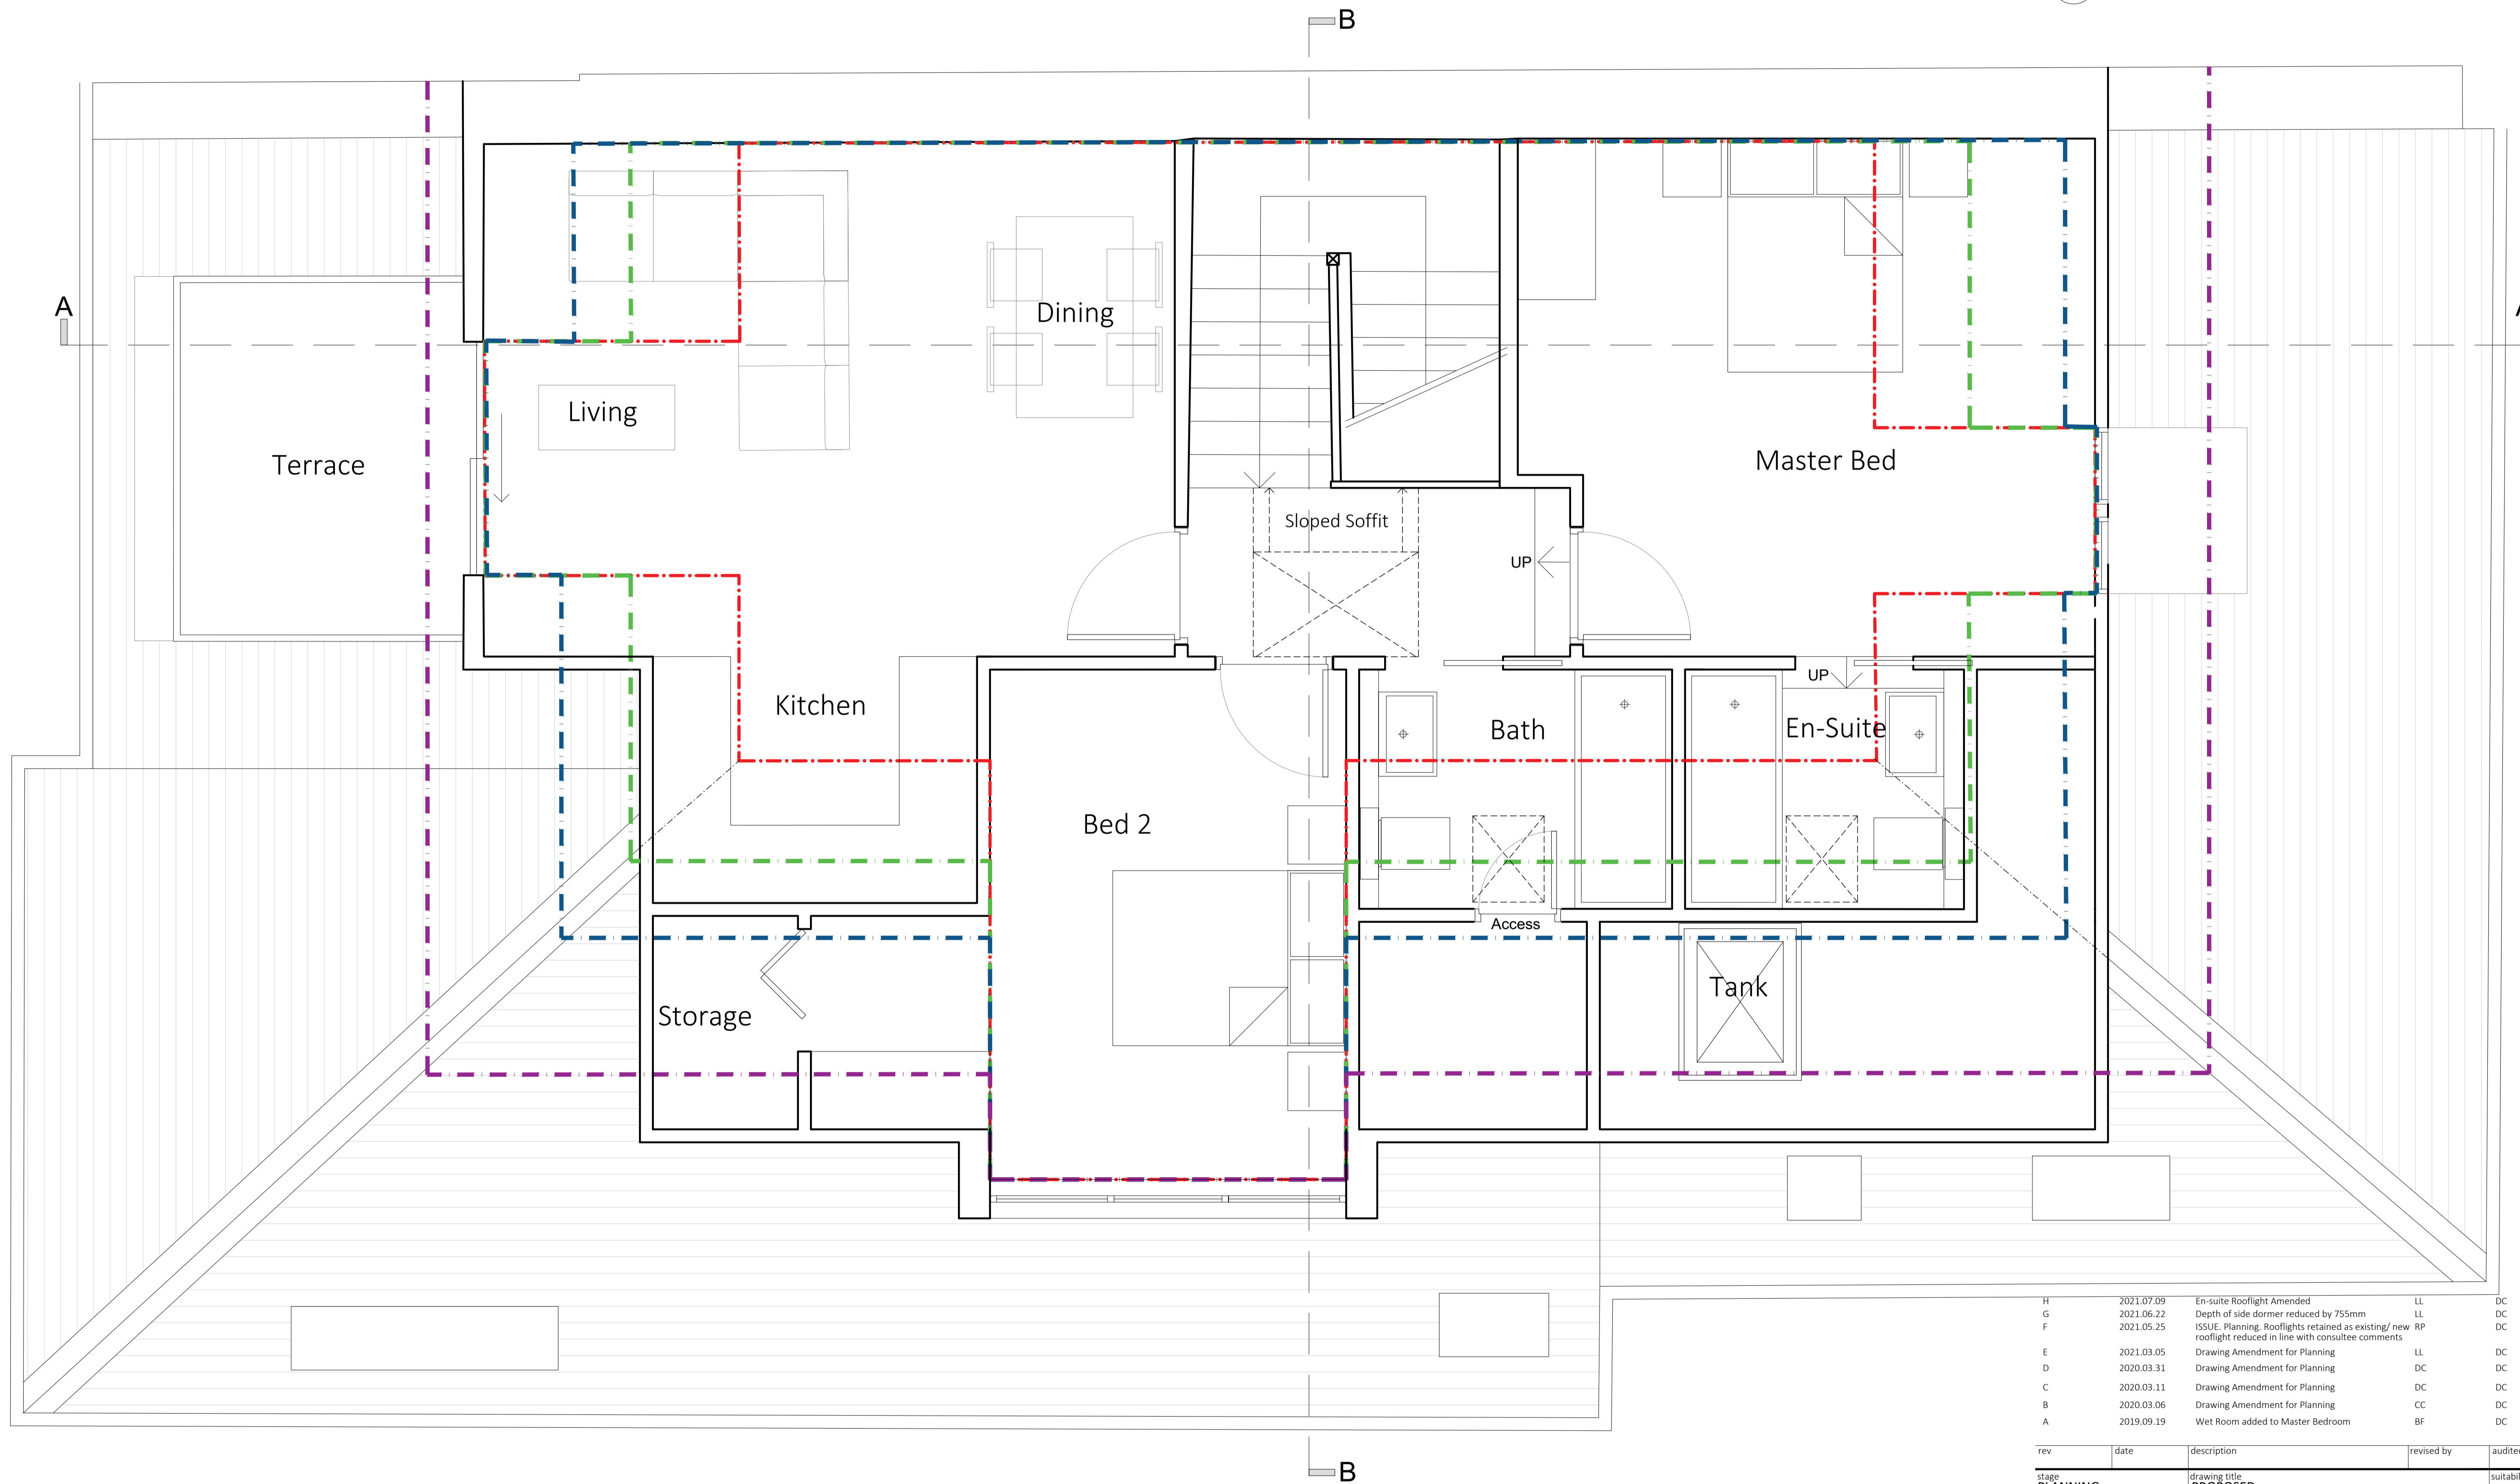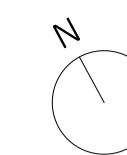

THIRD FLOOR PLAN

- - - - - Full Height Ceiling Line
- - - - - 1.8m Ceiling Height
- - - - - 1.5m Ceiling Height
- - - - - 1.0m Ceiling Height

rev	date	description	revised by	audited by
H	2021.07.09	En-suite Rooflight Amended	LL	DC
G	2021.06.22	Depth of side dormer reduced by 75mm	LL	DC
F	2021.05.25	ISSUE: Planning. Rooflights retained as existing/ new rooflight reduced in line with consultee comments	RP	DC
E	2021.03.05	Drawing Amendment for Planning	LL	DC
D	2020.03.31	Drawing Amendment for Planning	DC	DC
C	2020.03.11	Drawing Amendment for Planning	DC	DC
B	2020.03.06	Drawing Amendment for Planning	CC	DC
A	2019.09.19	Wet Room added to Master Bedroom	BF	DC

stage	drawing title	suitability code
PLANNING	PROPOSED Third Floor Plan	S2

CONTRACTORS ARE NOT TO SCALE DIMENSIONS FROM THIS DRAWING

**LIPTON
PLANT
ARCHITECTS**

Seatem House
39 Morelands St
London
EC3V 8BB



T +44 (0)20 7288 1333
F +44 (0)20 7288 0333
E mail@lparchitects.co.uk
W www.lparchitects.co.uk

client
Kulick
Nouril
Ferera

project
Flat 11
27 Belsize Park
London
NW3 4DU

THIS DRAWING IS COPYRIGHT

scale	drawn by	audited by	job no	originator	zone	level	type	role	dwg no	revision
1:25@A1 1:50@A3	CC	DC	552	LPA	ZZ	03	DR	A	31002	H

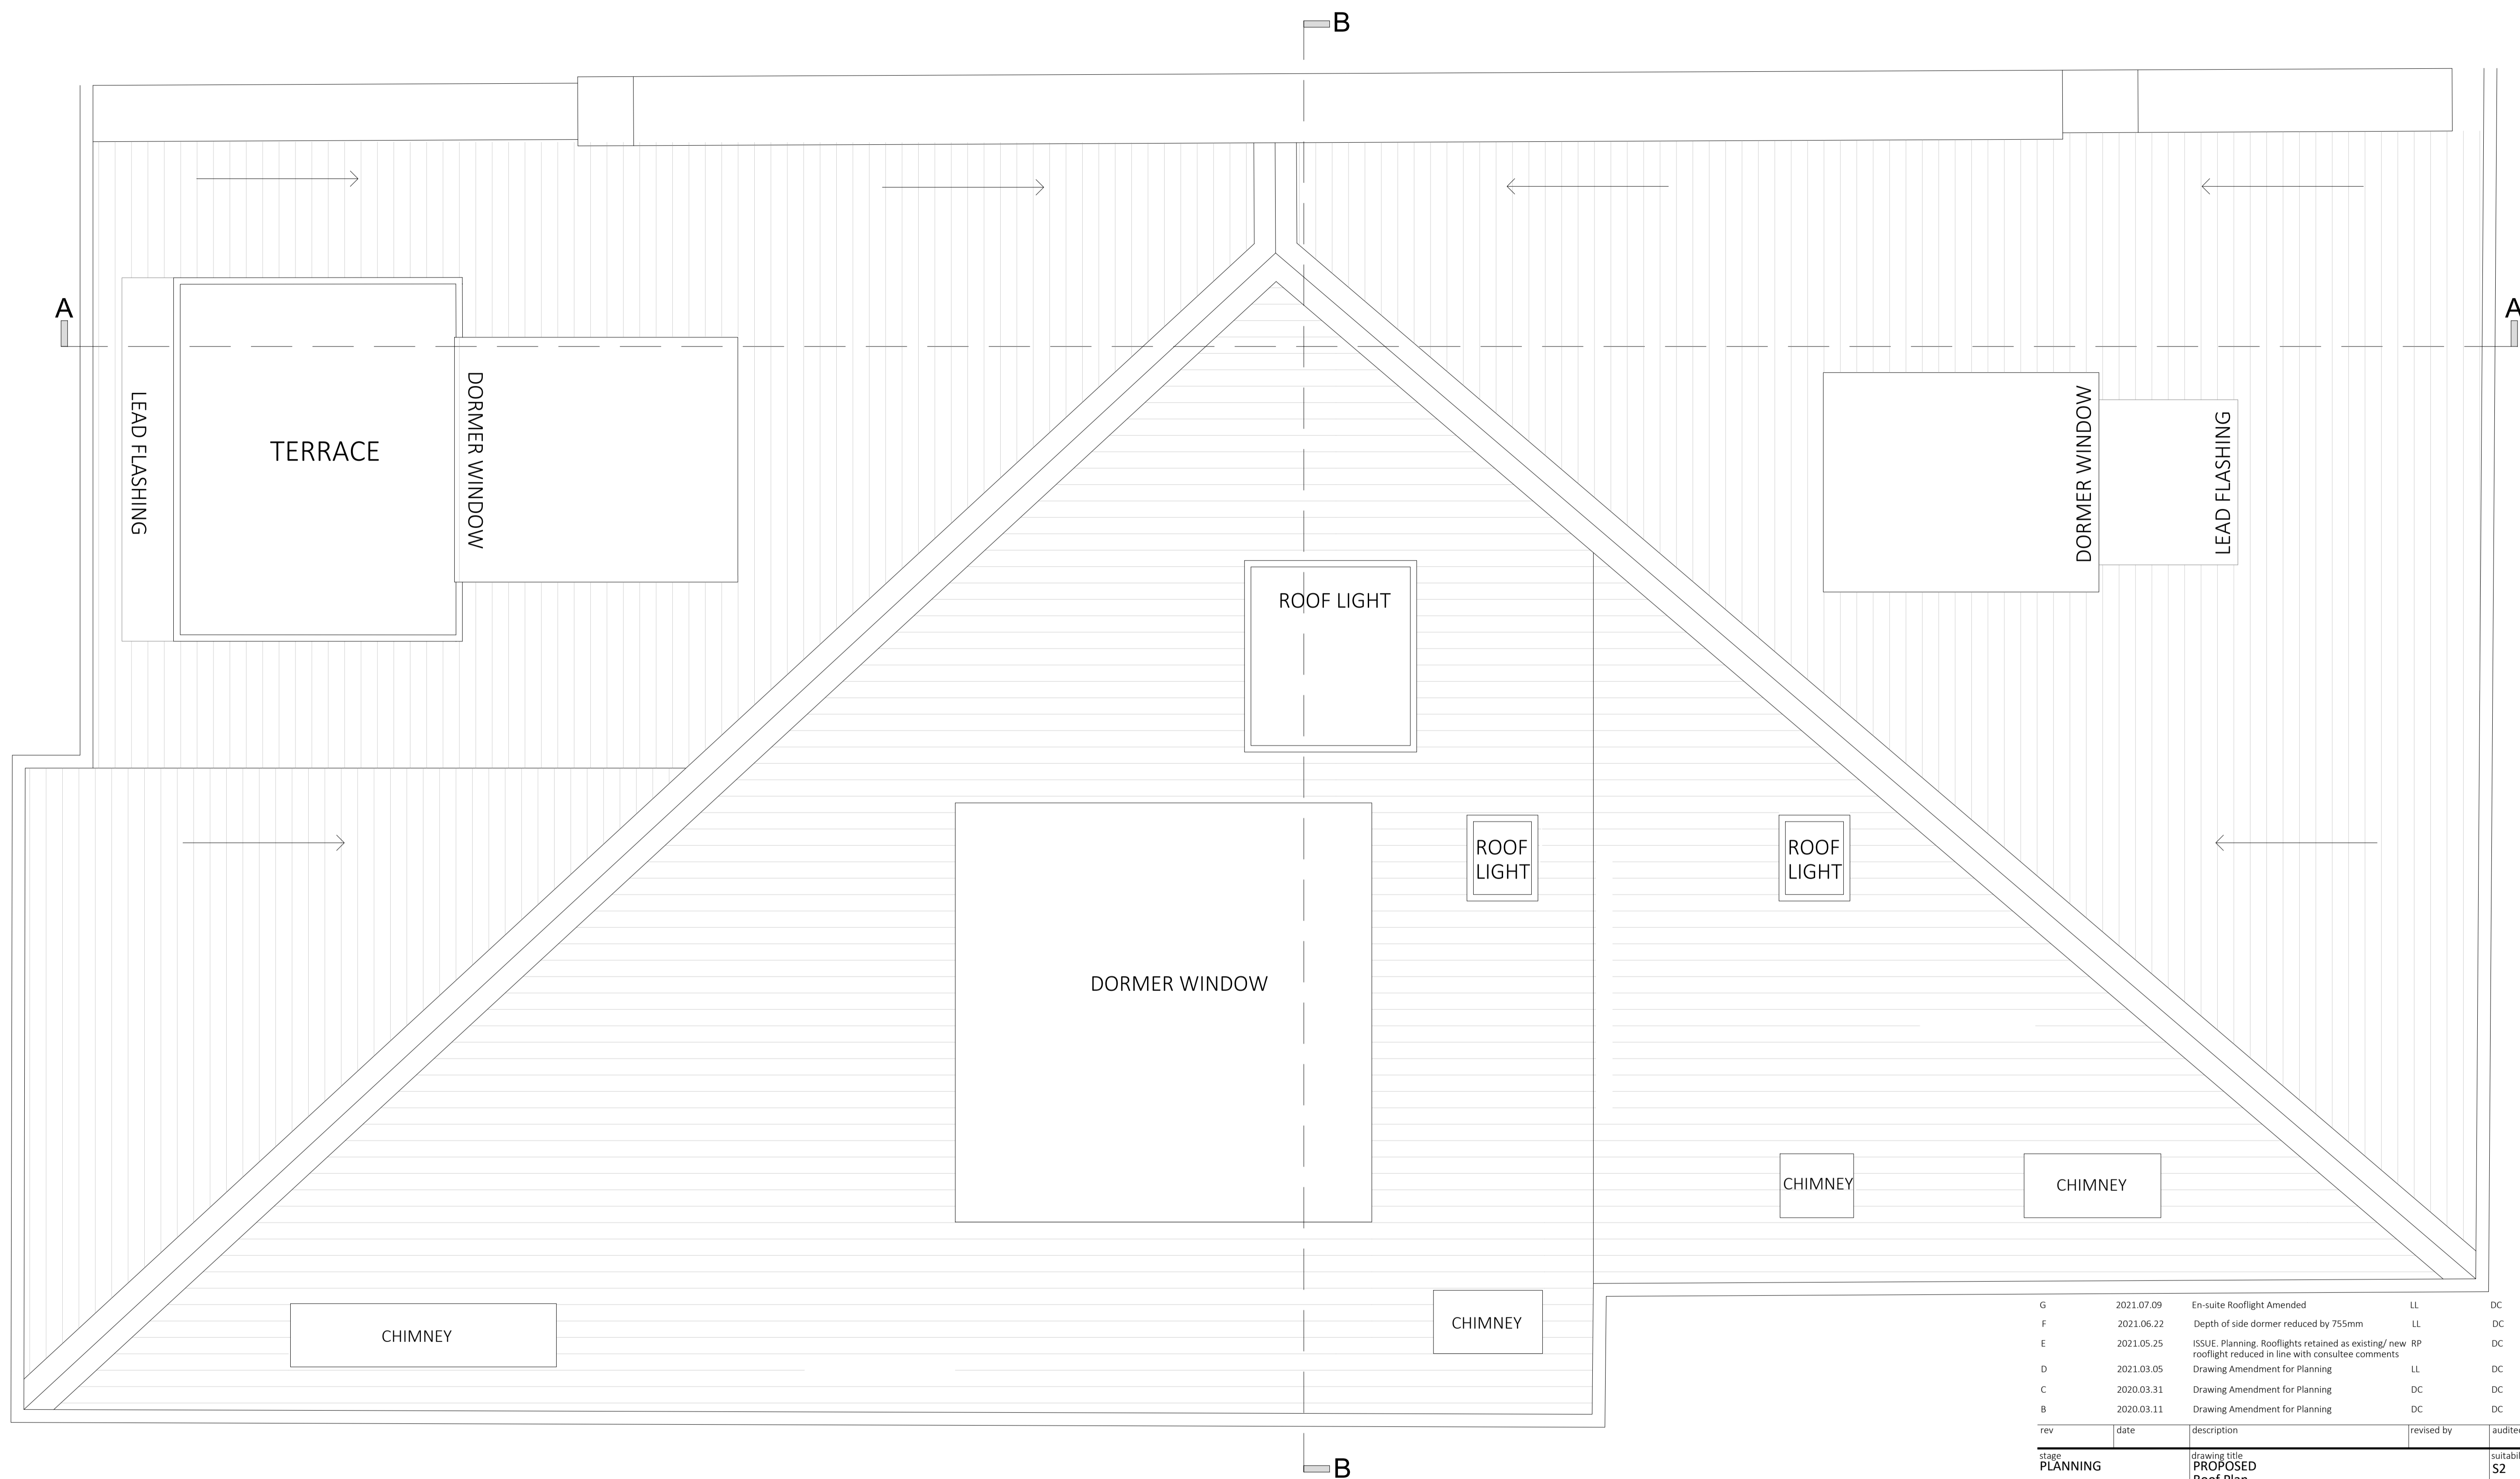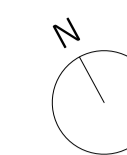


ROOF PLAN

rev	date	description	revised by	audited by
G	2021.07.09	En-suite Rooflight Amended	LL	DC
F	2021.06.22	Depth of side dormer reduced by 755mm	LL	DC
E	2021.05.25	ISSUE: Planning. Rooflights retained as existing/ new rooflight reduced in line with consultee comments	RP	DC
D	2021.03.05	Drawing Amendment for Planning	LL	DC
C	2020.03.31	Drawing Amendment for Planning	DC	DC
B	2020.03.11	Drawing Amendment for Planning	DC	DC

stage	drawing title	suitability code
PLANNING	PROPOSED Roof Plan	S2

CONTRACTORS ARE NOT TO SCALE DIMENSIONS FROM THIS DRAWING

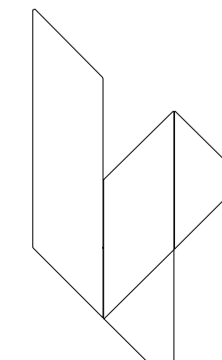

**LIPTON
PLANT
ARCHITECTS**

Seatem House
39 Morelands St
London
EC1V 8BB


client
Kulick
Nouril
Ferera

T +44 (0)20 7288 1333
F +44 (0)20 7288 0333
E mail@lparchitects.co.uk
W www.lparchitects.co.uk

project
Flat 11
27 Belsize Park
London
NW3 4DU

THIS DRAWING IS COPYRIGHT

scale	drawn by	audited by	job no	originator	zone	level	type	role	dwg no	revision
1:25@A1 1:50@A3	CC	DC	552	LPA	ZZ	R1	DR	A	31003	G

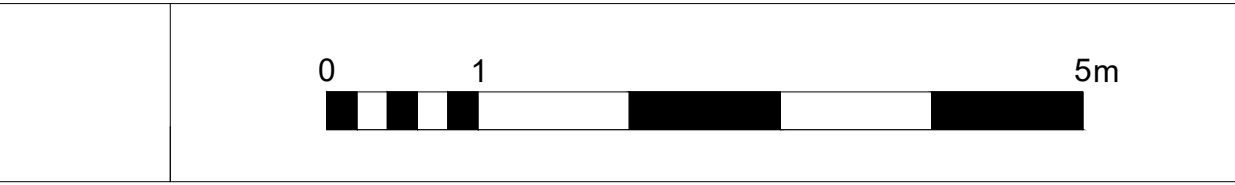


SOUTH-EAST ELEVATION (FRONT)

rev	date	description	revised by	audited by
F	2021.06.22	Depth of side dormer reduced by 755mm	LL	DC
E	2021.05.25	ISSUE: Planning. Rooflights retained as existing/ new rooflight reduced in line with consultee comments	RP	DC
D	2021.03.05	Drawing Amendment for Planning	LL	DC
C	2020.03.31	Drawing Amendment for Planning	DC	DC
B	2020.03.11	Drawing Amendment for Planning	DC	DC
A	2020.03.06	Drawing Amendment for Planning	CC	DC

stage	drawing title	suitability code
PLANNING	PROPOSED Front Elevation	S2

CONTRACTORS ARE NOT TO SCALE DIMENSIONS FROM THIS DRAWING

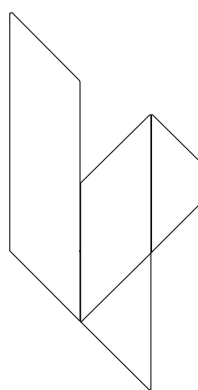

**LIPTON
PLANT
ARCHITECTS**

Seatem House
39 Morelands St
London
EC3V 8BB


T +44 (0)20 7288 1333
F +44 (0)20 7288 0333
E mail@lparchitects.co.uk
W www.lparchitects.co.uk

client
Nouril
Ferera

project
Flat 11
27 Belsize Park
London
NW3 4DU

THIS DRAWING IS COPYRIGHT

scale	drawn by	audited by	job no	originator	zone	level	type	role	dwg no	revision
1:50@A1 1:100@A3	CC	DC	552	LPA	- ZZ	- XX	- DR	- A	32001	F

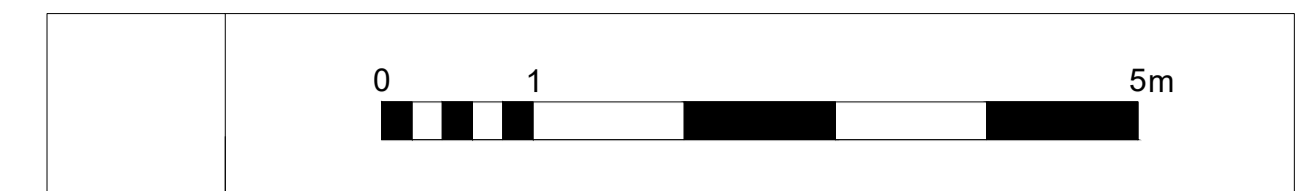


SOUTH-WEST ELEVATION (SIDE)

rev	date	description	revised by	audited by
H	2021.07.09	En-suite Rooflight Amended	LL	DC
G	2021.06.22	Depth of side dormer reduced by 755mm	LL	DC
F	2021.05.25	ISSUE. Planning. Rooflights retained as existing/ new RP rooflight reduced in line with consultee comments	RP	DC
E	2021.03.05	Drawing Amendment for Planning	LL	DC
D	2020.03.31	Drawing Amendment for Planning	DC	DC
C	2020.03.11	Drawing Amendment for Planning	DC	DC
B	2020.03.06	Drawing Amendment for Planning	CC	DC
A	2019.09.19	Amended Rooflight on Elevation	BF	DC

rev	date	description	revised by	audited by
stage		drawing title		suitability code
PLANNING		PROPOSED Side Elevation		S2

CONTRACTORS ARE NOT TO SCALE DIMENSIONS FROM THIS DRAWING

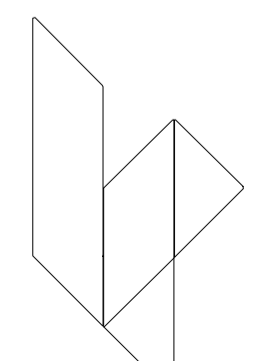

**LIPTON
PLANT
ARCHITECTS**

Seatem House
39 Morelands St
London
EC3V 8BB


T +44 (0)20 7288 1333
F +44 (0)20 7288 0333
E mail@lparchitects.co.uk
W www.lparchitects.co.uk

client
Kulick
Nouril
Ferera

project
Flat 11
27 Belsize Park
London
NW3 4DU

THIS DRAWING IS COPYRIGHT

scale	drawn by	audited by	job no	originator	zone	level	type	role	dwg no	revision
1:50@A1 1:100@A3	CC	DC	552	LPA	- ZZ	- XX	- DR	A	32002	H

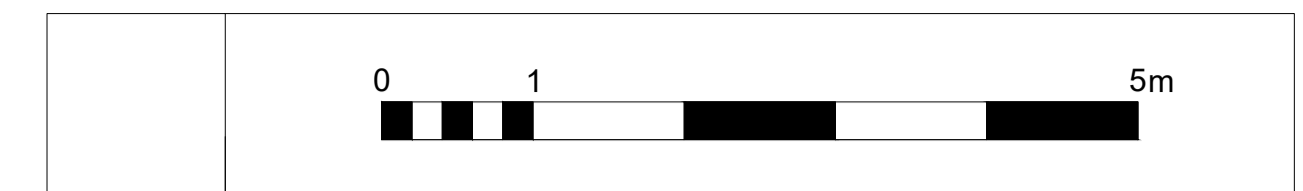

NORTH-WEST ELEVATION (REAR)


LINE OF SITE BOUNDARY

LINE OF SITE BOUNDARY

rev	date	description	revised by	audited by
E	2021.06.22	Depth of side dormer reduced by 75mm	LL	DC
D	2021.05.25	ISSUE, Planning. Rooflights retained as existing/ new RP rooflight reduced in line with consultee comments	LL	DC
C	2021.03.05	Drawing Amendment for Planning	LL	DC
B	2020.03.31	Drawing Amendment for Planning	DC	DC
A	2020.03.06	Drawing Amendment for Planning	CC	DC

stage	drawing title	suitability code
PLANNING	PROPOSED Rear Elevation	S2

CONTRACTORS ARE NOT TO SCALE DIMENSIONS FROM THIS DRAWING

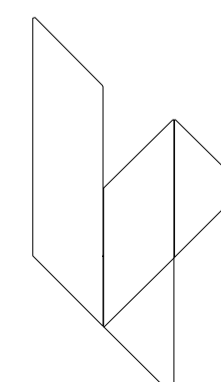

**LIPTON
PLANT
ARCHITECTS**

Seatem House
39 Morelands St
London
EC3V 8BB



T +44 (0)20 7288 1333
F +44 (0)20 7288 0333
E mail@lparchitects.co.uk
W www.lparchitects.co.uk

client
Kulick
Nouril
Ferreira

project
Flat 11
27 Belsize Park
London
NW3 4DU

THIS DRAWING IS COPYRIGHT


scale	drawn by	audited by	job no	originator	zone	level	type	role	dwg no	revision
1:50@A1 1:100@A3	CC	DC	552	LPA	- ZZ	- XX	- DR	- A	- 32003	E

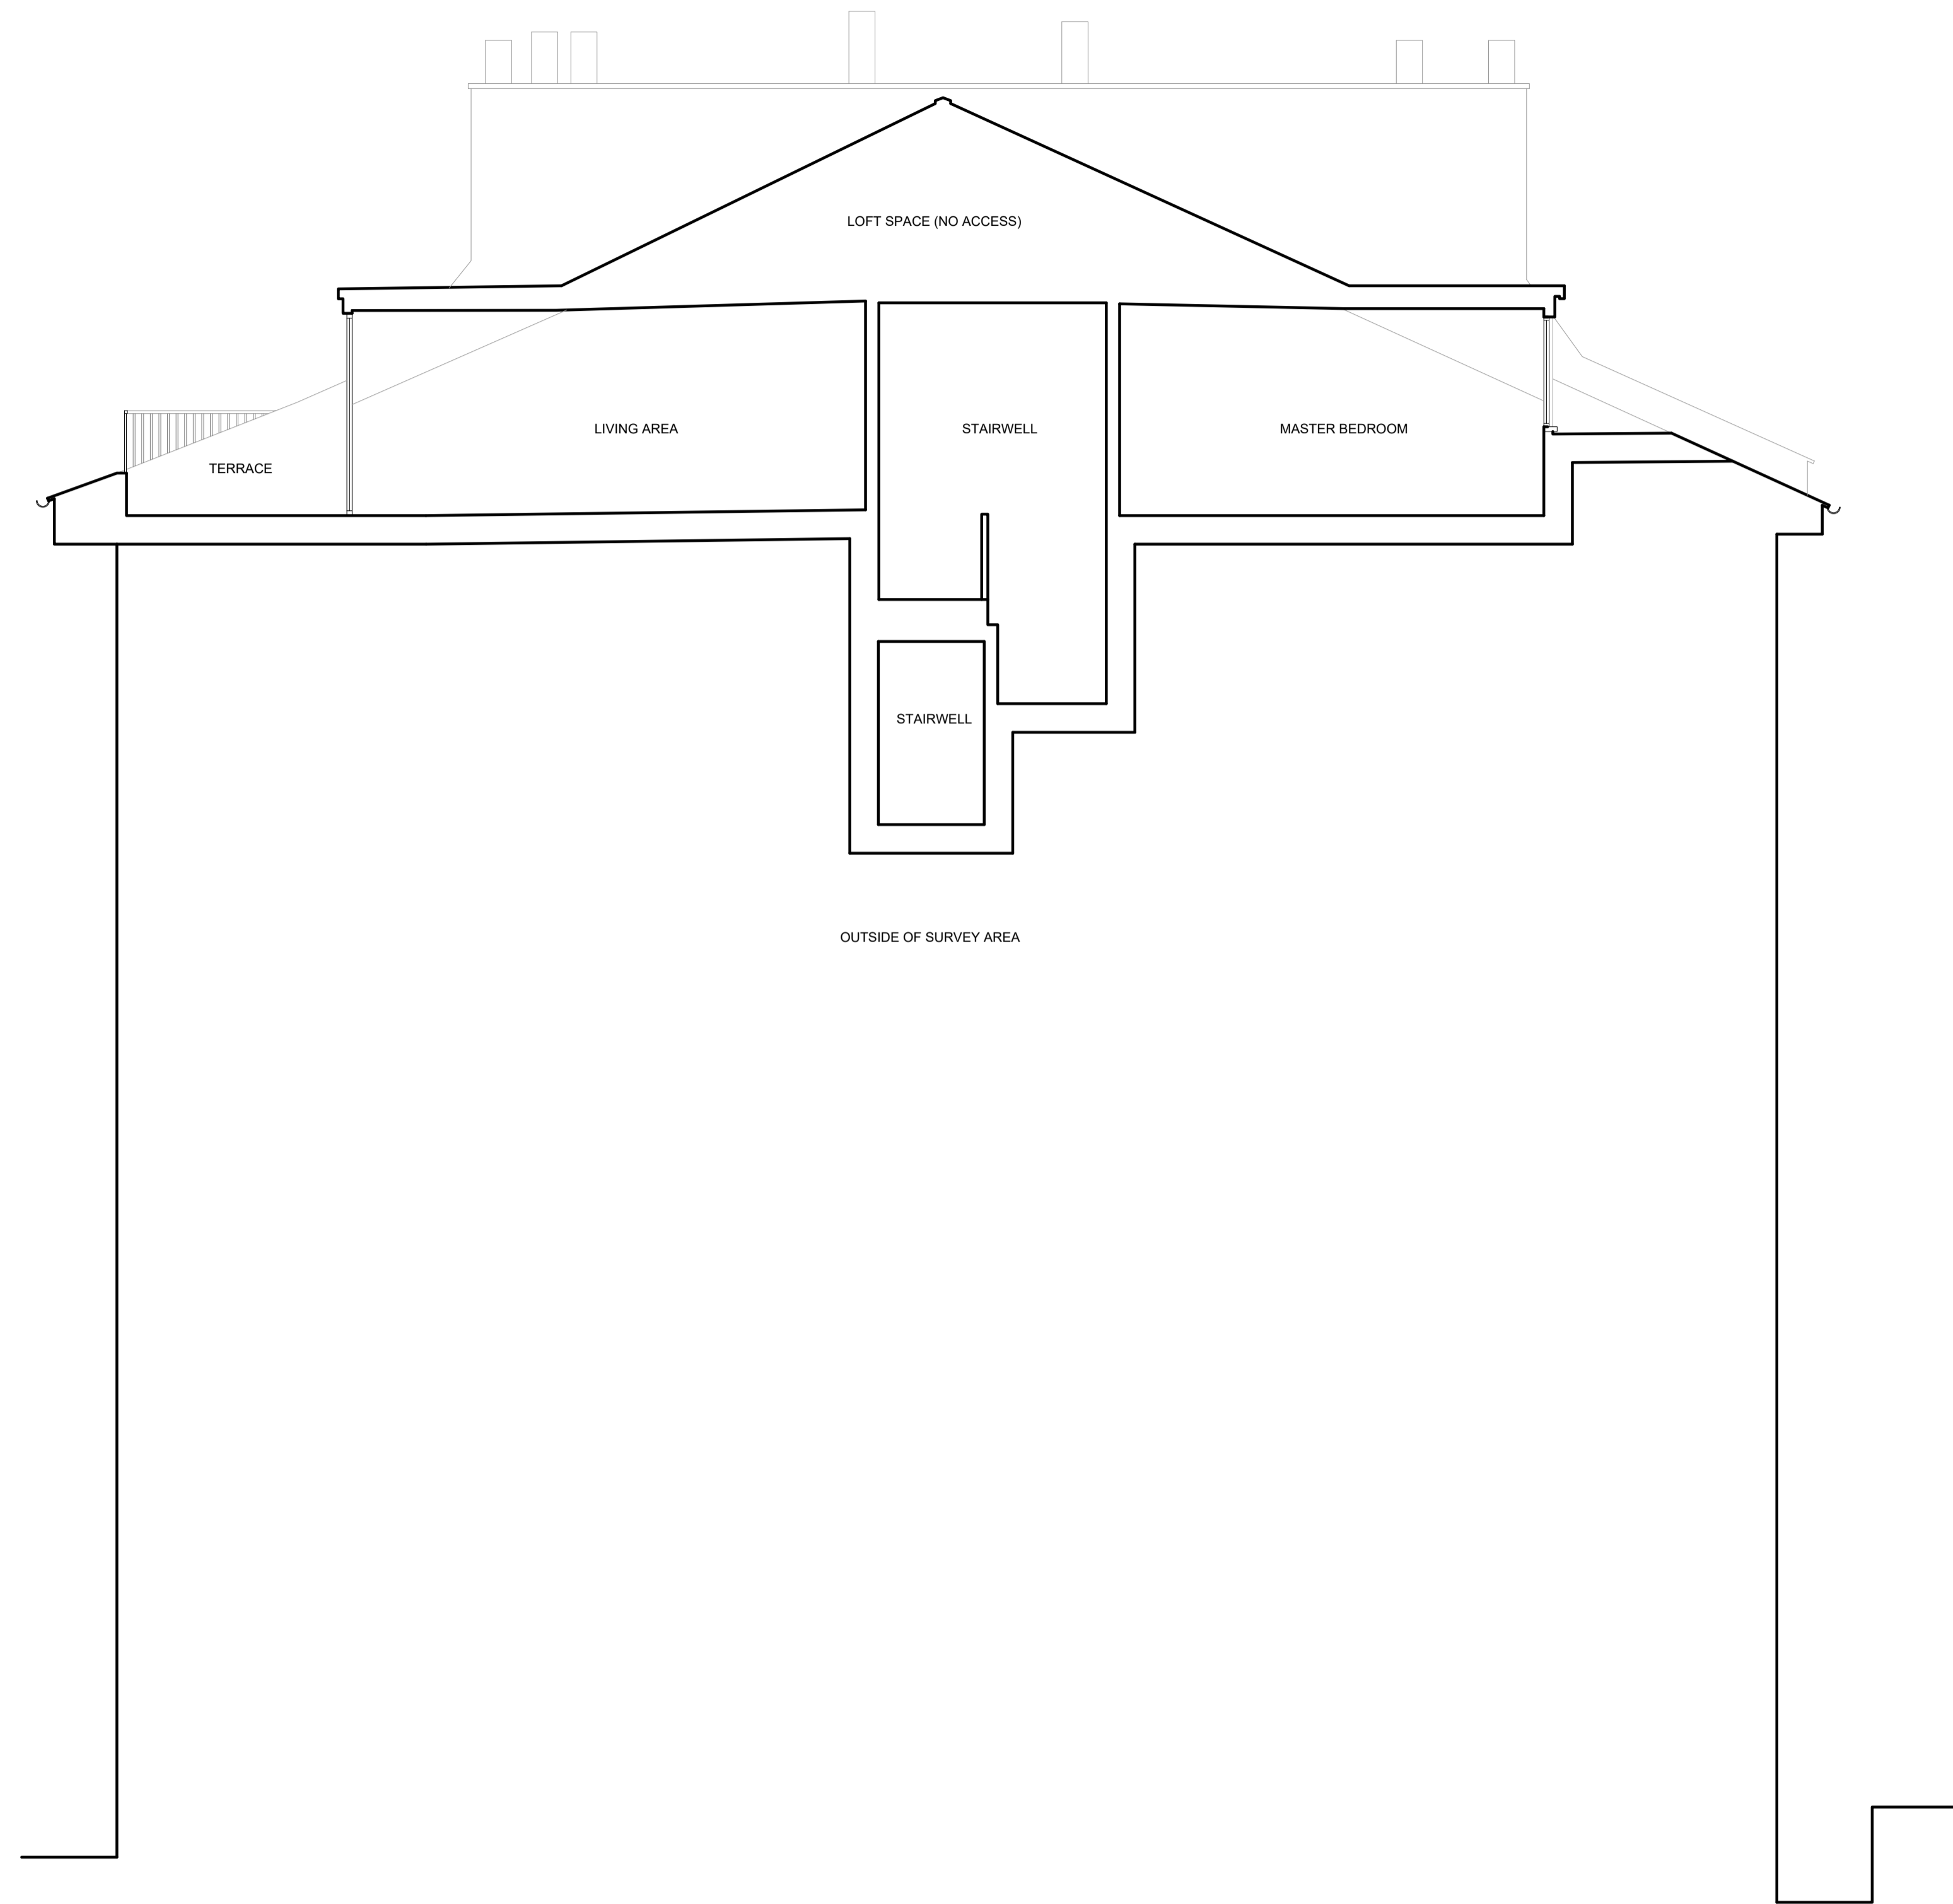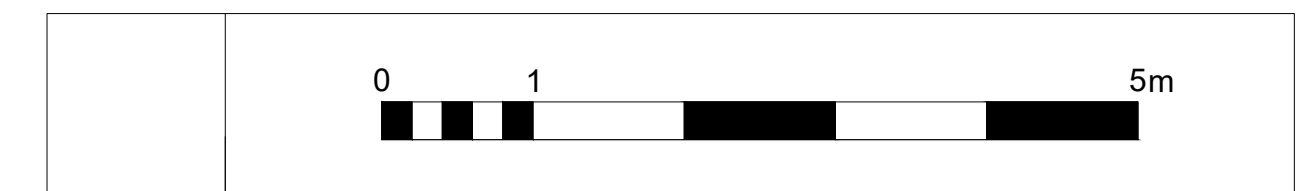

SECTION A - A

rev	date	description	revised by	audited by
B	2021.05.25	ISSUE. Planning. Rooflights retained as existing/ new rooflight reduced in line with consultee comments	RP	DC
A	2021.03.05	Drawing Amendment for Planning	LL	DC
stage		drawing title	suitability code	
PLANNING		PROPOSED Section AA	S2	

CONTRACTORS ARE NOT TO SCALE DIMENSIONS FROM THIS DRAWING

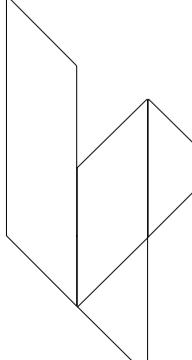

**LIPTON
PLANT
ARCHITECTS**

Seatem House
39 Morelands St
London
EC1V 8BB



T +44 (0)20 7288 1333
F +44 (0)20 7288 0333
E mail@lparchitects.co.uk
W www.lparchitects.co.uk

client
Kulick
Nouril
Ferera

project
Flat 11
27 Belsize Park
London
NW3 4DU

THIS DRAWING IS COPYRIGHT

scale	drawn by	audited by	job no	originator	zone	level	type	role	dwg no	revision
1:50@A1 1:100@A3	CC	DC	552	LPA	- ZZ	- XX	- DR	- A	33001	B

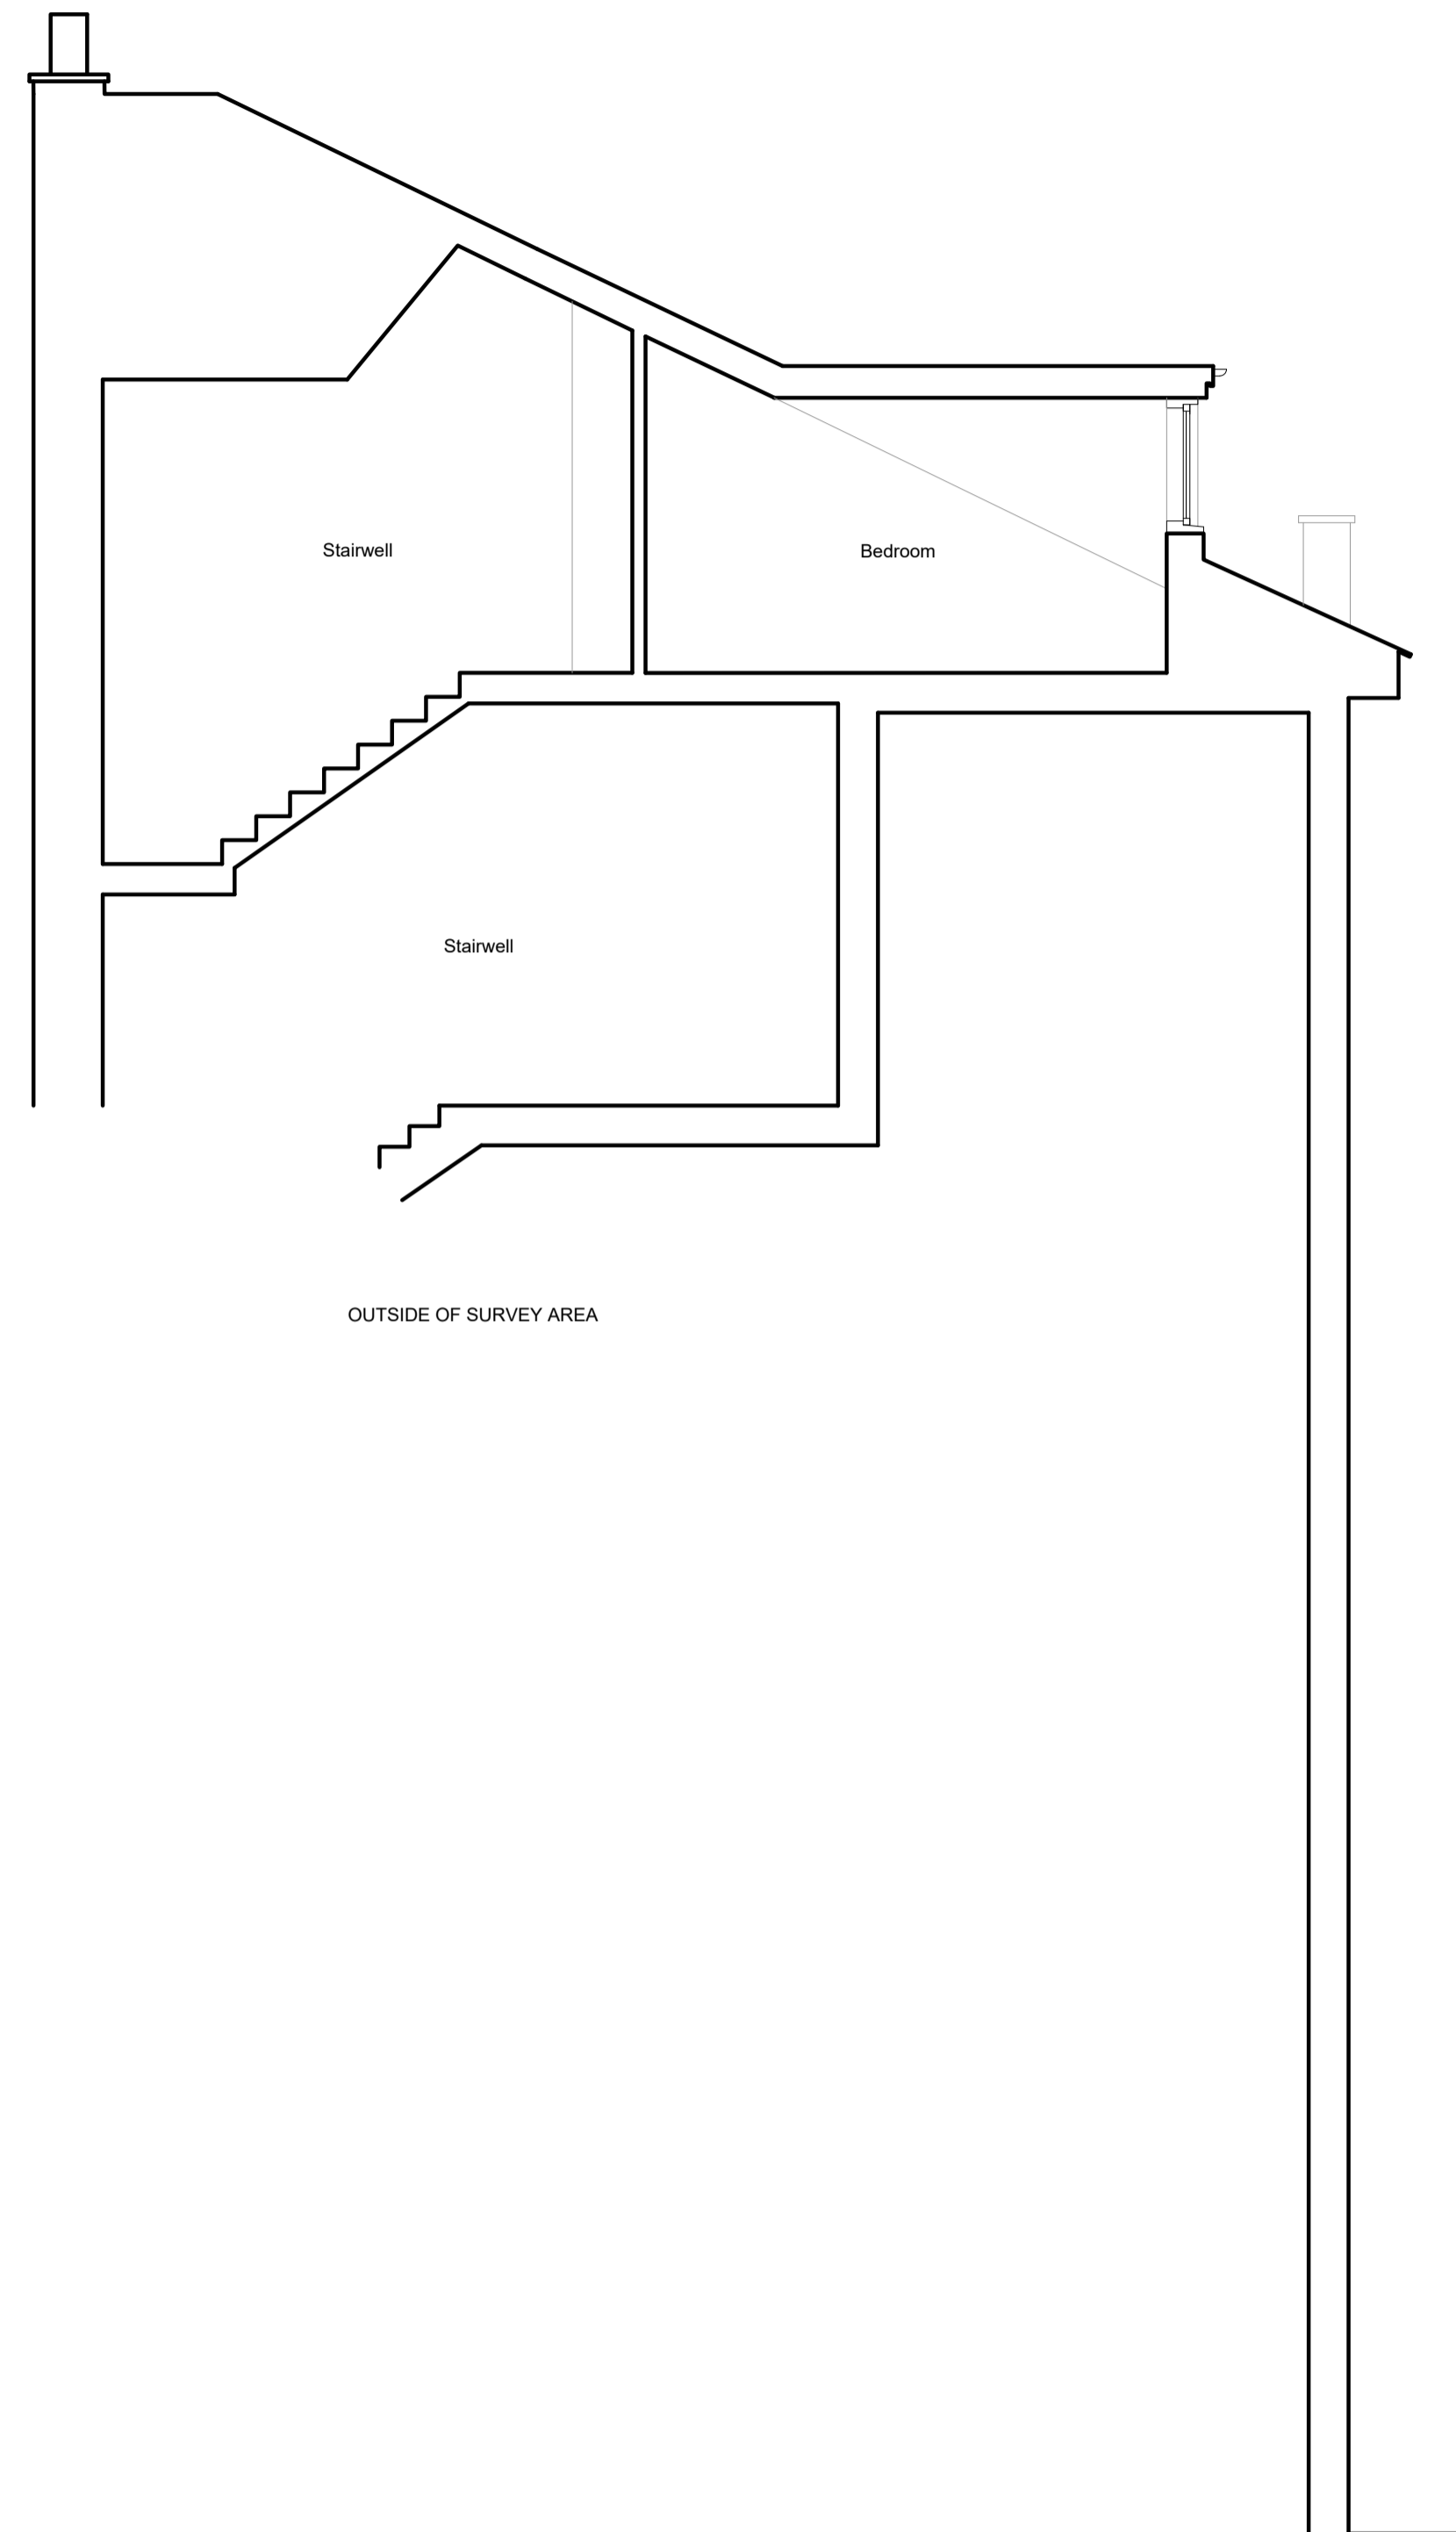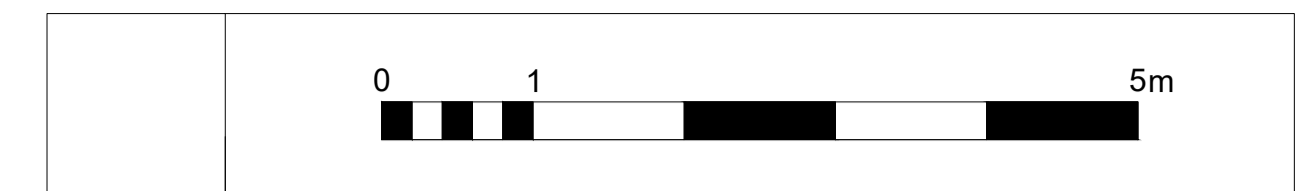


SECTION B - B

rev	date	description	revised by	audited by
C	2021.06.22	Depth of side dormer reduced by 755mm	LL	DC
B	2021.05.25	ISSUE: Planning. Rooflights retained as existing/ new RP rooflight reduced in line with consultee comments	RP	DC
A	2021.03.05	Drawing Amendment for Planning	LL	DC

stage	drawing title	suitability code
PLANNING	PROPOSED Section BB	S2

CONTRACTORS ARE NOT TO SCALE DIMENSIONS FROM THIS DRAWING

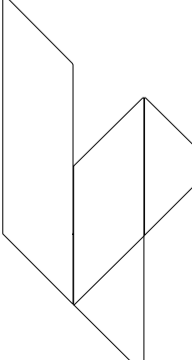

**LIPTON
PLANT
ARCHITECTS**

Seatem House
39 Morelands St
London
EC3V 8BB

T +44 (0)20 7288 1333
F +44 (0)20 7288 0333
E mail@lparchitects.co.uk
W www.lparchitects.co.uk

client
Kulick
Nouril
Ferera

project
Flat 11
27 Belsize Park
London
NW3 4DU

THIS DRAWING IS COPYRIGHT

scale	drawn by	audited by	job no	originator	zone	level	type	role	dwg no	revision
1:50@A1 1:100@A3	CC	DC	552	LPA	ZZ	XX	DR	A	33002	C