

REVISIONS		
REV	DATE	REVISION NOTES:

KEY

- NOTES
1. Do not scale from this drawing.
 2. All dimensions to be checked on site by the contractor and such dimensions to be his responsibility.
 3. Report all drawing errors, omissions and discrepancies to the architect/designer.


KASIA WHITFIELD DESIGN

KASIAWHITFIELD@GMAIL.COM
T: 020 7589824
M: 07985035333

JOB 24 QUICKSWOOD
LONDON NW3 3RS

TITLE EXISTING FIRST FLOOR PLAN

DATE 2021.03.02	SCALE 1:50@A3	STATUS EXISTING
PROJECT NO. Q24	DRAWING NO. EX1	REVISION

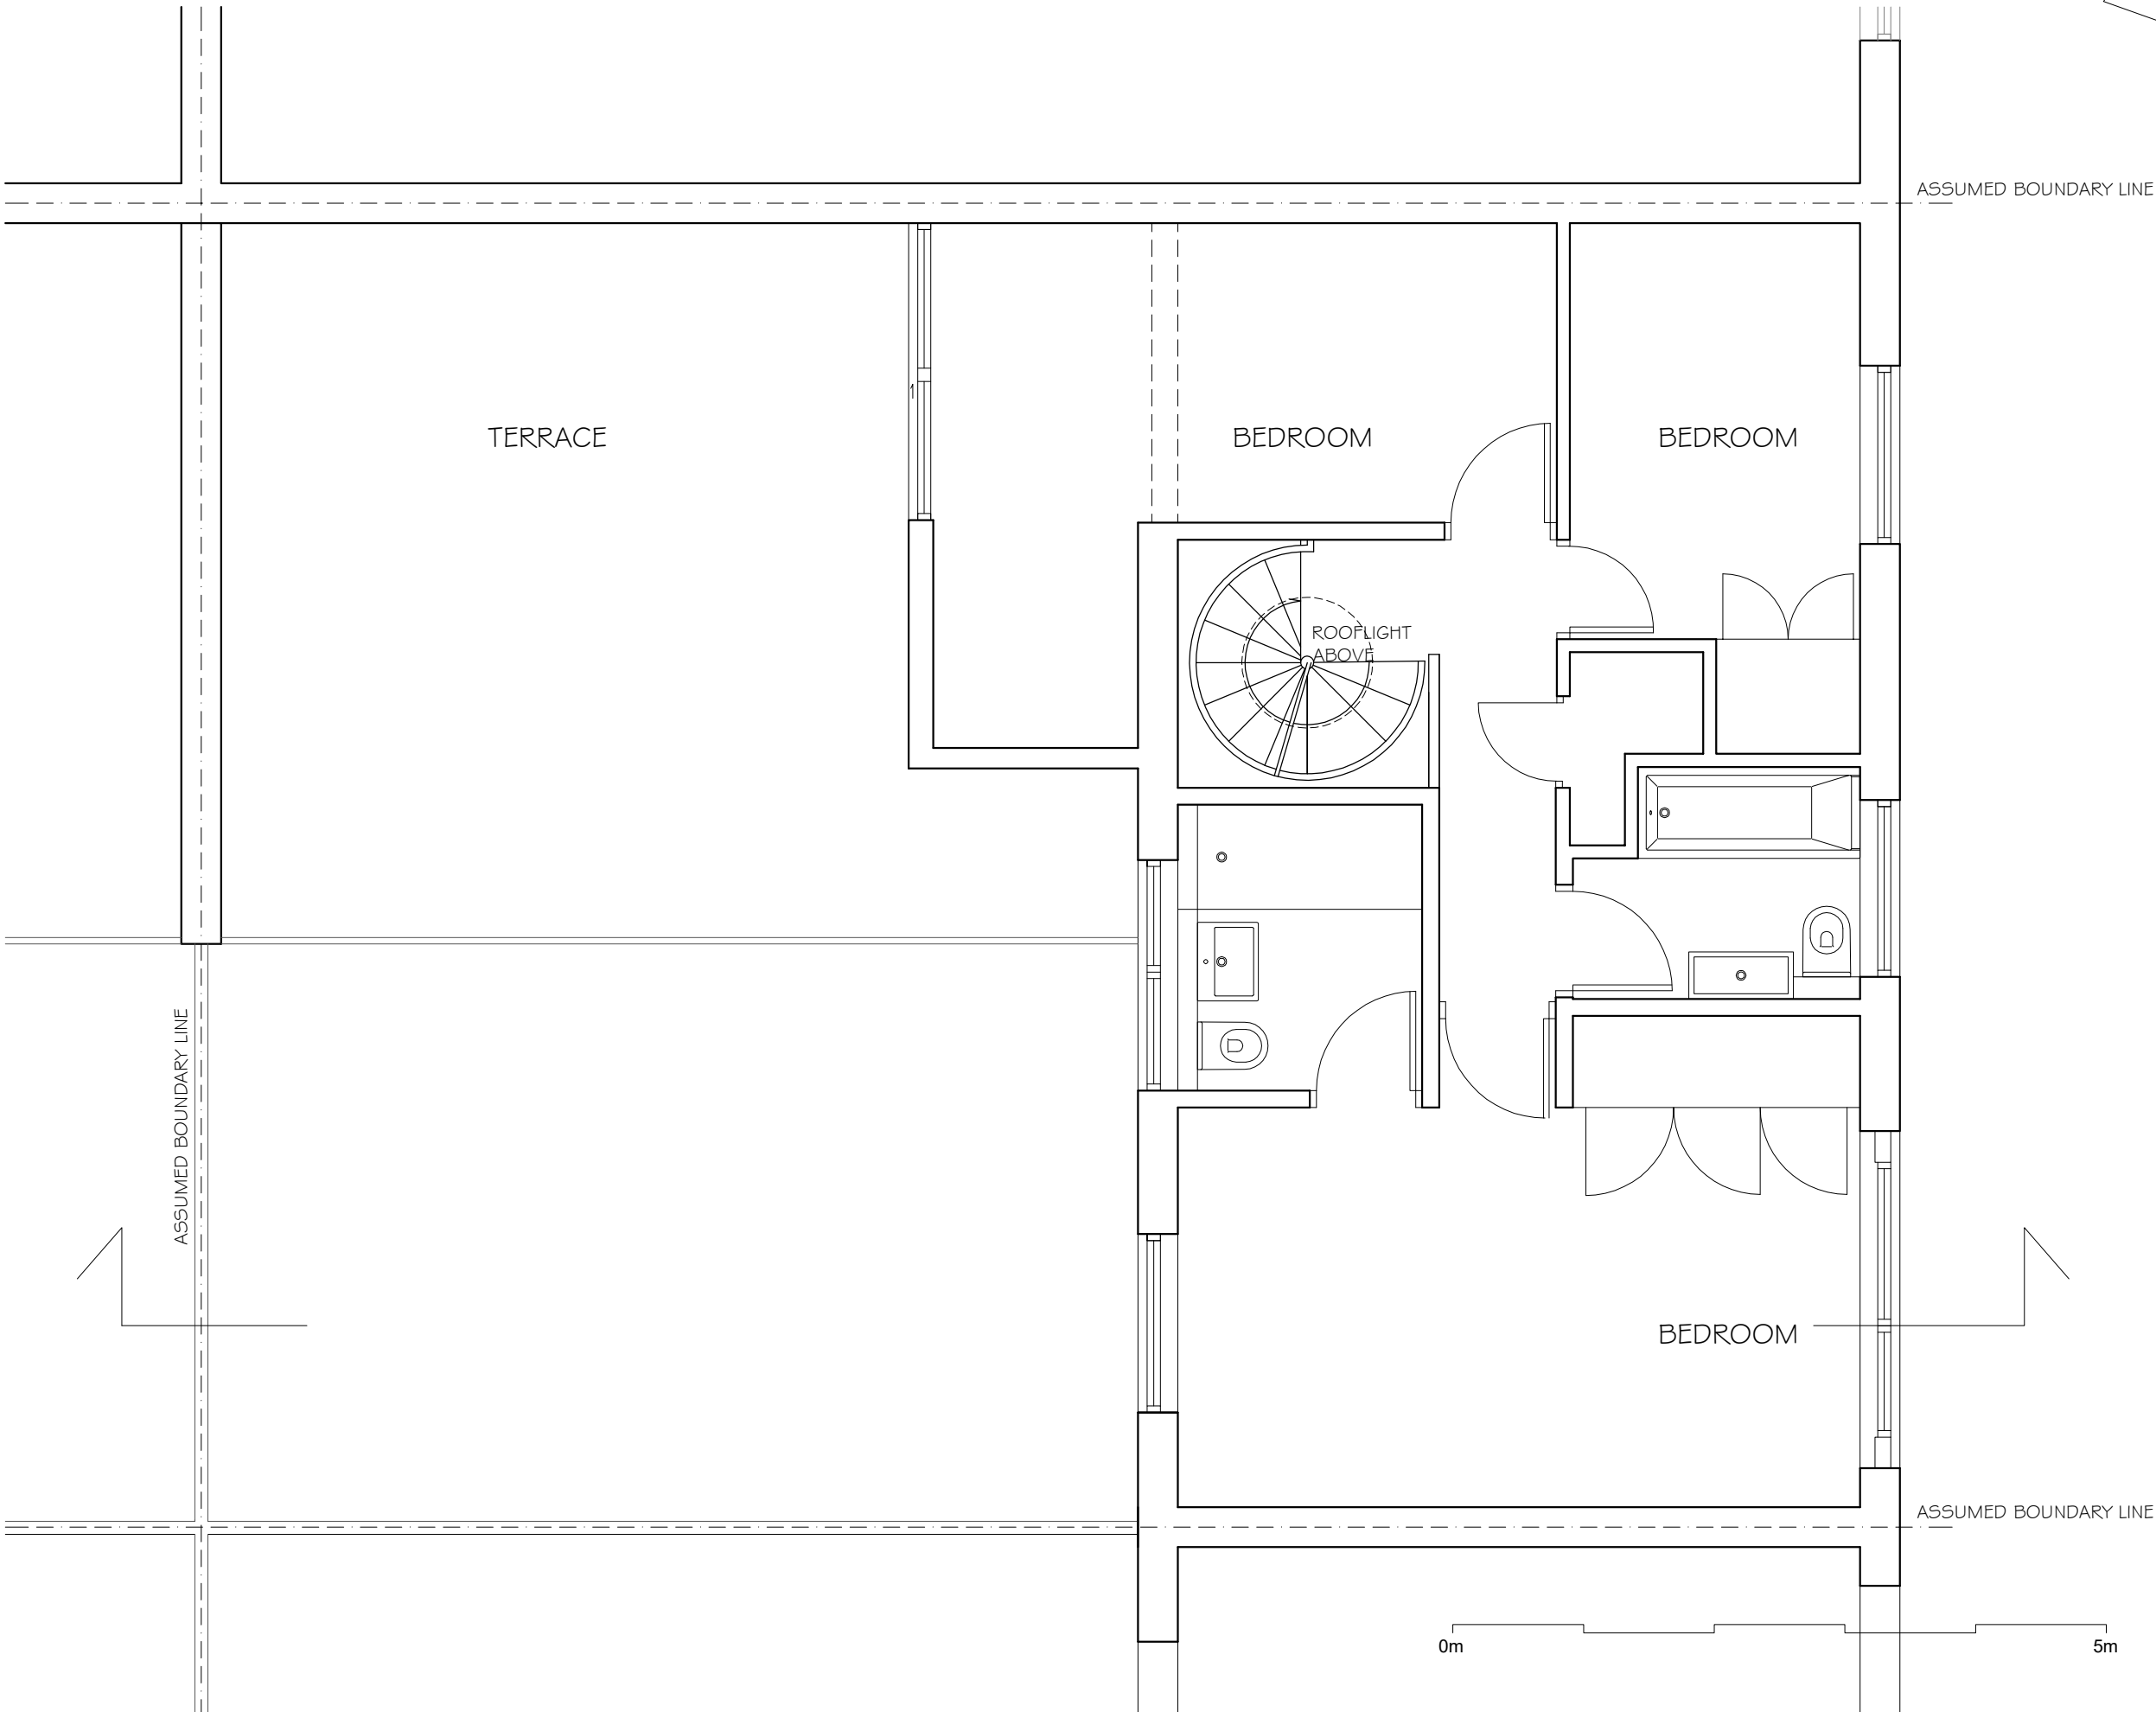



REVISIONS		
REV	DATE	REVISION NOTES

KEY


- NOTES
1. Do not scale from this drawing.
 2. All dimensions to be checked on site by the contractor and such dimensions to be his responsibility.
 3. Report all drawing errors, omissions and discrepancies to the architect/designer.

KASIA WHITFIELD DESIGN

KASIAWHITFIELD@GMAIL.COM
T: 020 75888624
M: 07985035333

JOB 24 QUICKSWOOD
LONDON NW3 3RS
TITLE EXISTING FRONT ELEVATION (EAST)

DATE	SCALE	STATUS	
2021.03.02	1:50@A3	EXISTING	
PROJECT NO.	DRAWING NO.	REVISION	
Q24	EX4		

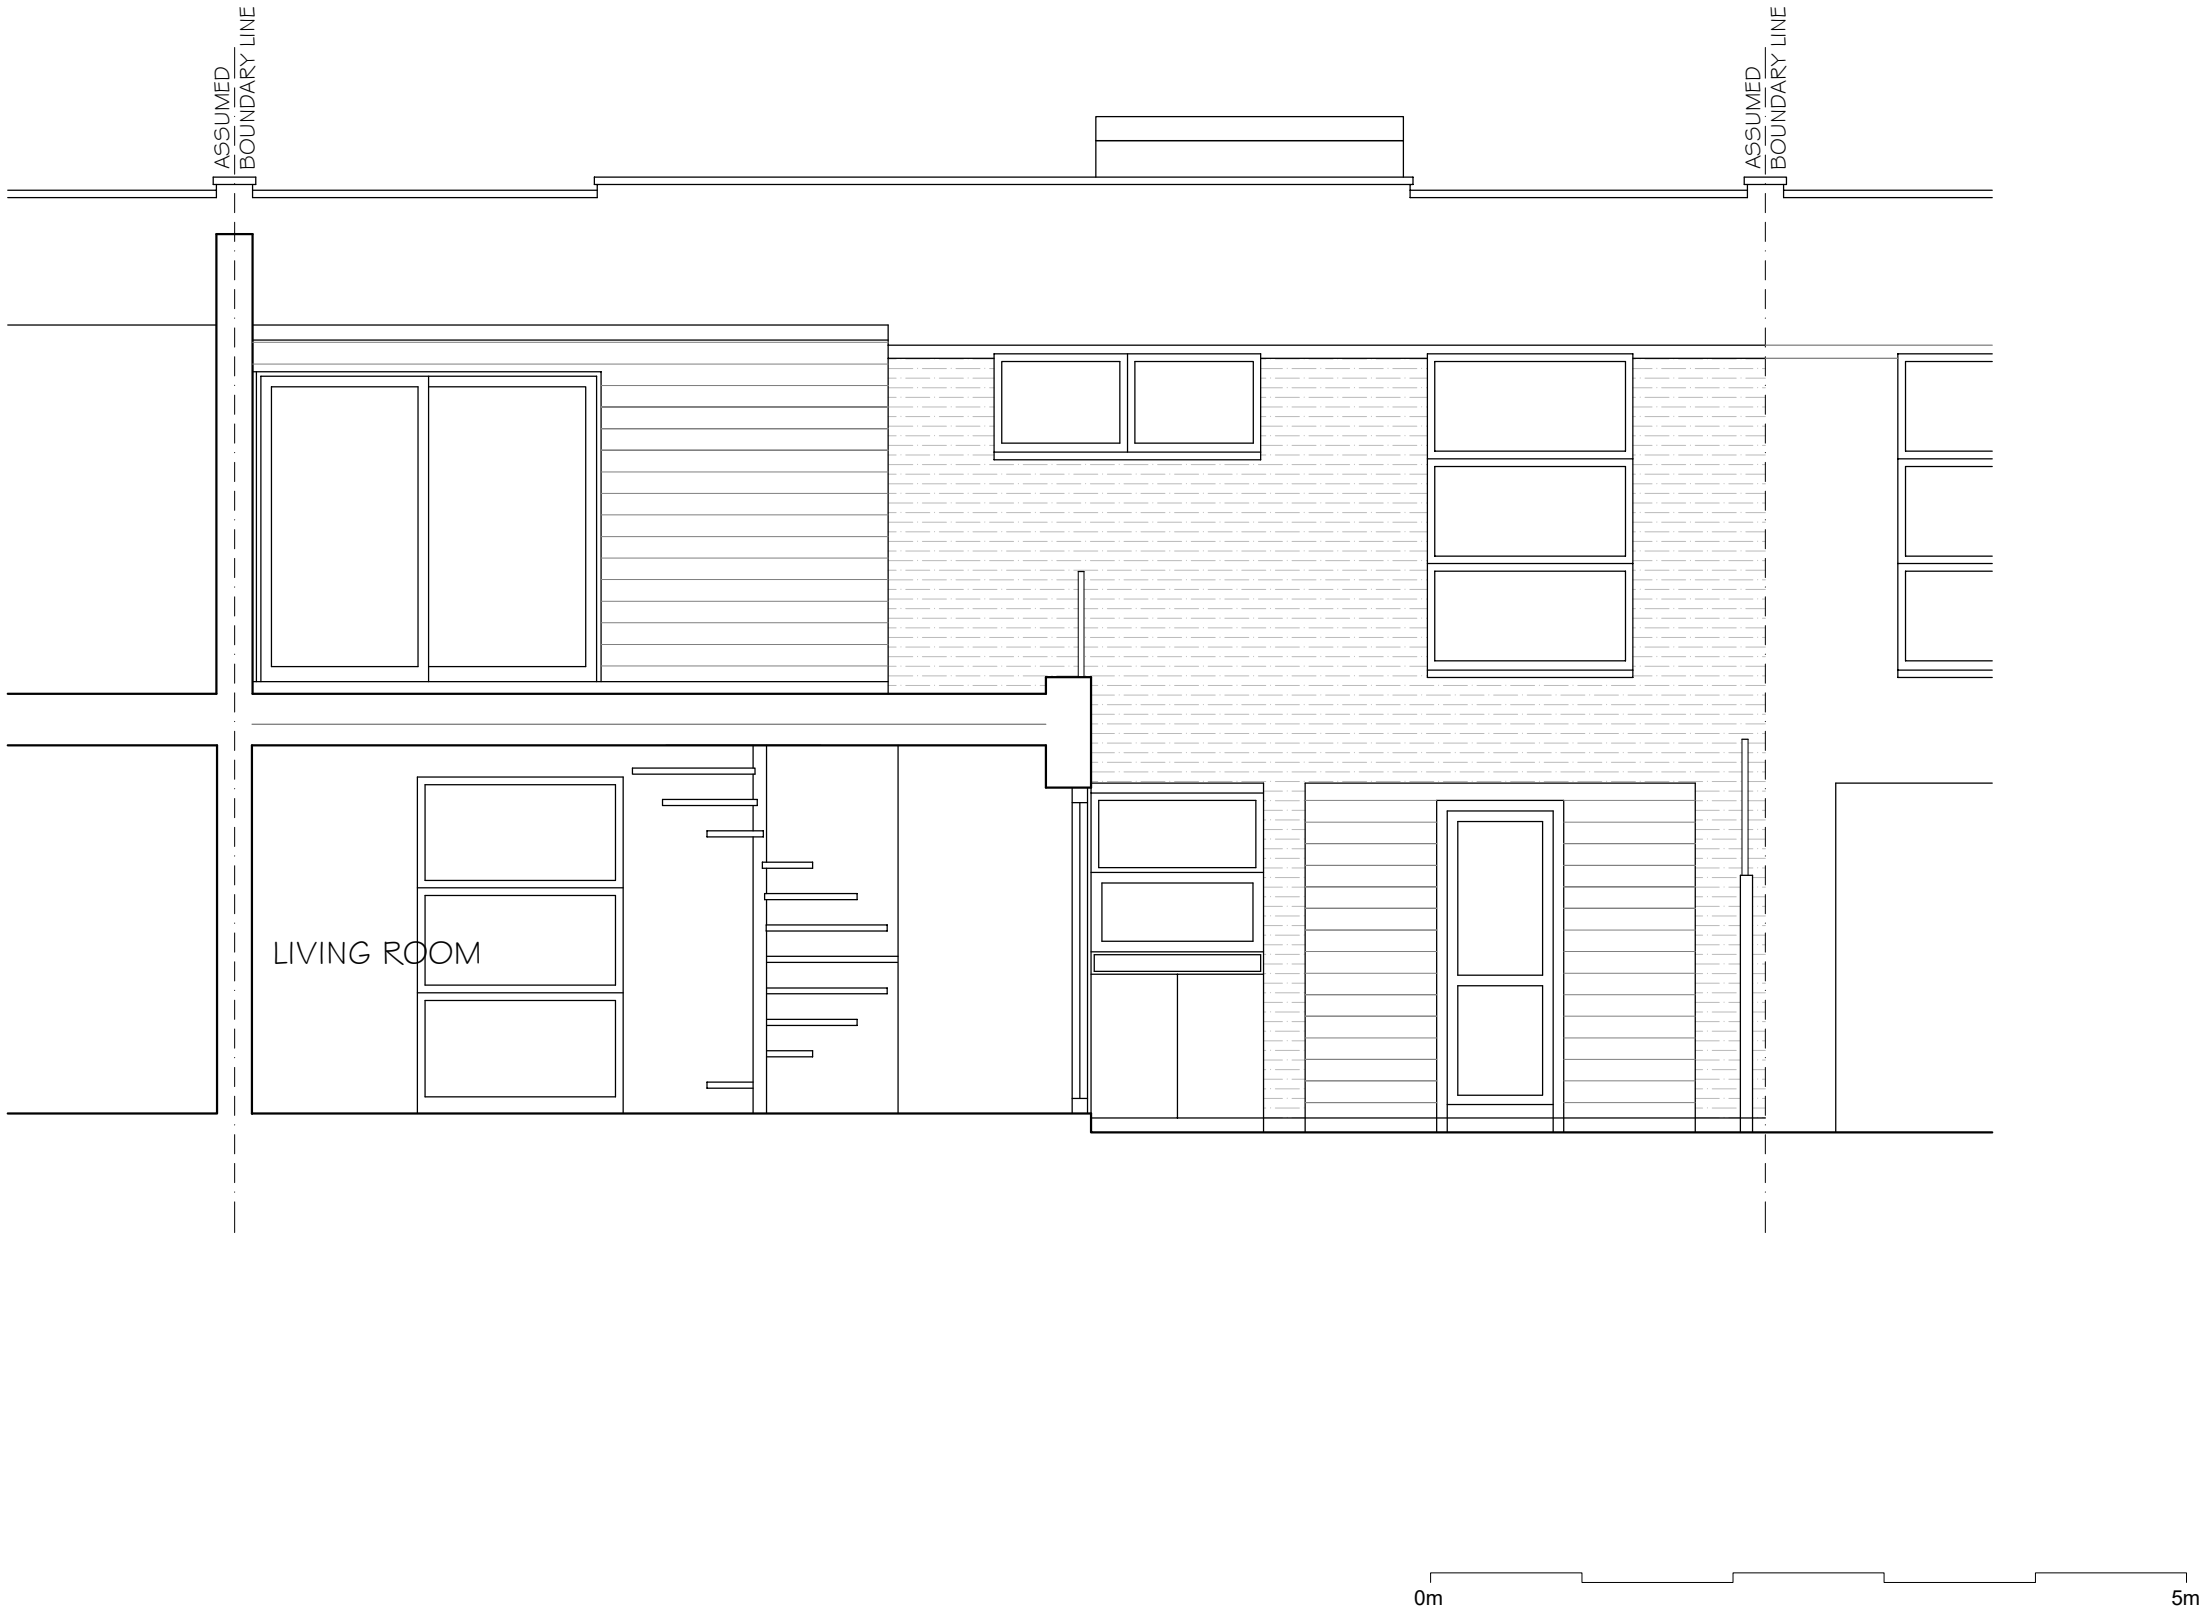

REVISIONS		
REV	DATE	REVISION NOTES

KEY


- NOTES
1. Do not scale from this drawing.
 2. All dimensions to be checked on site by the contractor and such dimensions to be his responsibility.
 3. Report all drawing errors, omissions and discrepancies to the architect/designer.

KASIA WHITFIELD DESIGN

KASIAWHITFIELD@GMAIL.COM
T: 020 75888624
M: 07985035333

JOB 24 QUICKSWOOD
LONDON NW3 3RS
TITLE EXISTING REAR ELEVATION (WEST)

DATE 2021.03.02	SCALE 1:50@A3	STATUS EXISTING
PROJECT NO. Q24	DRAWING NO. EX6	REVISION

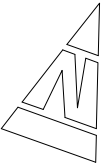

REVISION NOTES:

KEY

ROOFLIGHT

ROOF STORAGE

1. Do not scale from this drawing.
2. All dimensions to be checked on site by the contractor and such dimensions to be his responsibility.
3. Report all drawing errors, omissions and discrepancies to the architect/designer.

KASIAWHITFIELD@GMAIL.COM
T: 020 75869624
M: 07985035333

JOB 24 QUICKSWOOD
LONDON NW3 3RS

TITLE EXISTING ROOF PLAN

DATE
2021.03.02

SCALE
1:50@A3

STATUS
EXISTING

PROJECT NO.

DRAWING NO.

REVISION

Q24

EX2

REVISION



0m 5m

REVISIONS		
REV	DATE	REVISION NOTES:

KEY

- NOTES
1. Do not scale from this drawing.
 2. All dimensions to be checked on site by the contractor and such dimensions to be his responsibility.
 3. Report all drawing errors, omissions and discrepancies to the architect/designer.

KASIA WHITFIELD DESIGN

KASIAWHITFIELD@GMAIL.COM
T: 020 75888624
M: 07985035333

JOB 24 QUICKSWOOD
LONDON NW3 3RS

TITLE EXISTING SIDE ELEVATION (SOUTH)
& SECTION

DATE	SCALE	STATUS	
2021.03.02	1:50@A3	EXISTING	
PROJECT NO.	DRAWING NO.	REVISION	
Q24	EX5		