

PLEASE NOTE:

1. All dimensions to be checked on site before fabrication.
2. Contractor to refer to engineers drawings before proceeding with works.
3. All drawings and designs are covered by design right (intellectual property), and may not be distributed, copied or issued without written permission by the Architect.
4. All design concepts are the sole property of the Architect and no adaptations, reproductions or copies may be made without written permission of the Architect.
5. These drawings are subject to any variation required or recommendation by any statutory authority, or for the better carrying out of the works.
6. Samples to be provided by contractor for XUL Architecture's approval.
7. All finishes to XUL Architecture's satisfaction.
8. All drawings to be approved by XUL Architecture prior to construction.


ADDITIONAL NOTE:

Issue key: Tender (T)
Information (I) Construction (C)
Planning (P) As Built (B)


Project Address
6 Downside Crescent , NW3 2AP

PROPOSED
Plans

Scale 1:100@A3	Dwg. No. PA-01
Rev. Date 23.04.21	Rev. P01
Drawn TP	Project Number 20186
Checked IW	Issue For: PLANNING

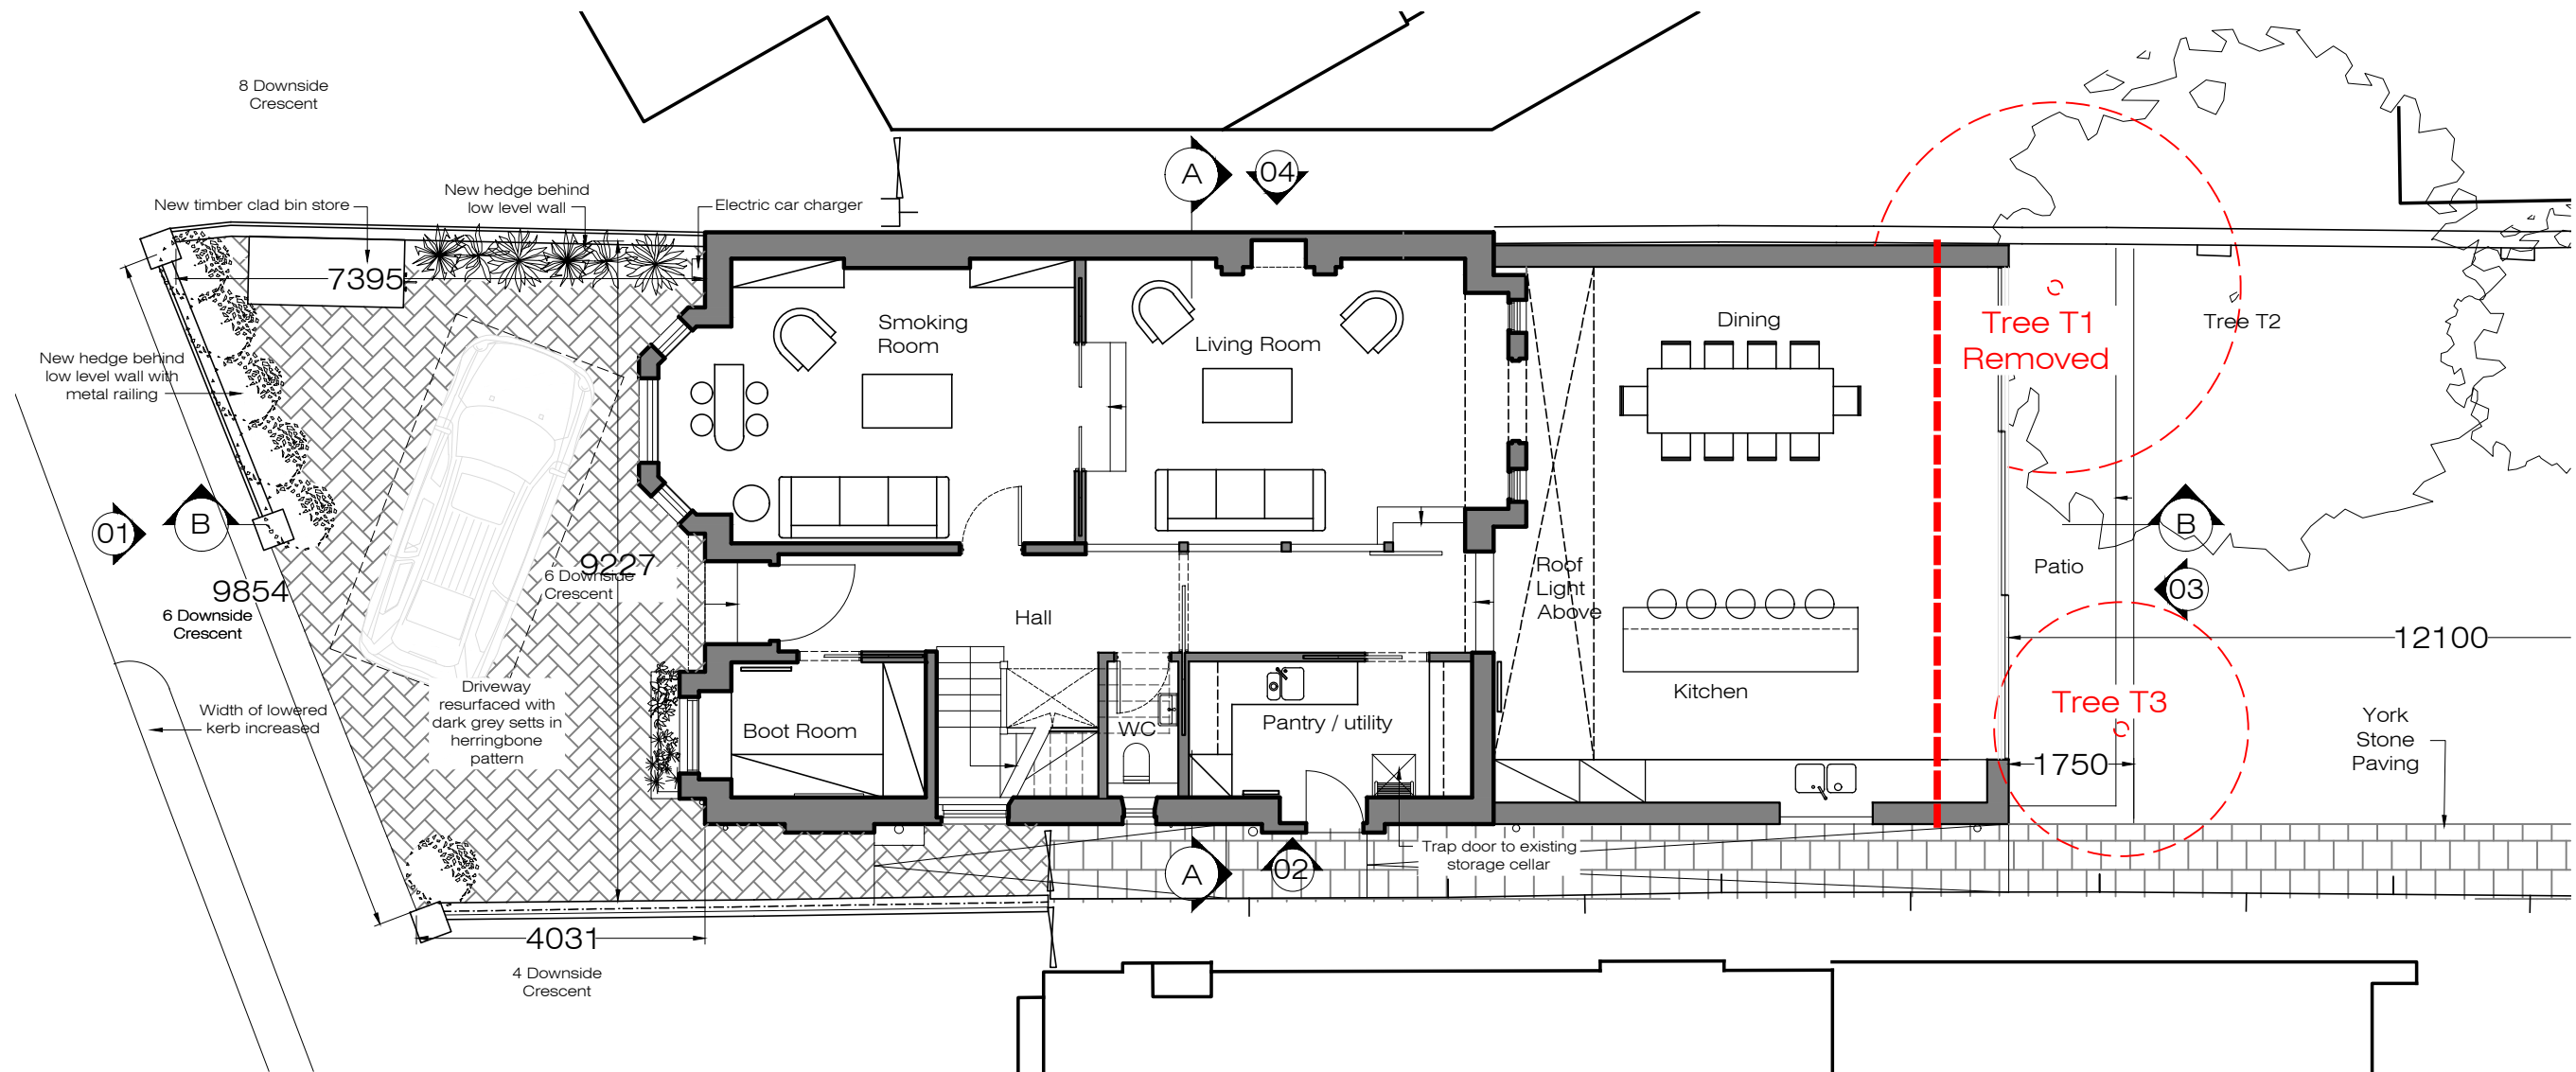


X PROPOSED
Ground Floor Plan 1:100@A3

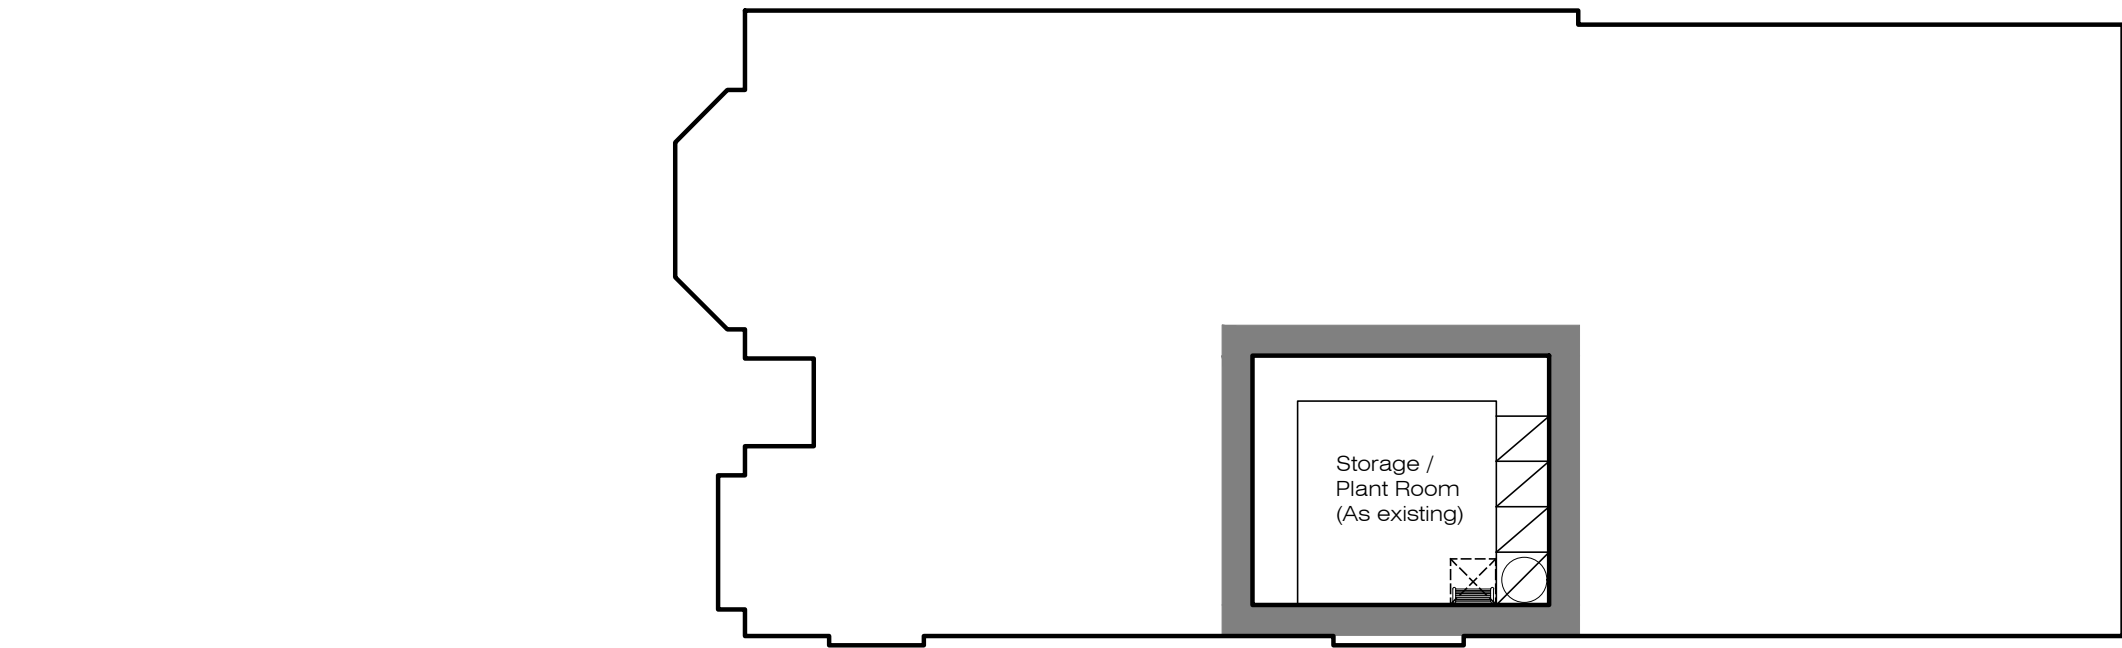

X PROPOSED
Basement Floor 1:100@A3

Notes:

- All existing windows to be replaced with new double glazed windows matching existing like-for-like

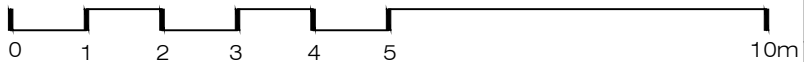

- PLEASE NOTE:
1. All dimensions to be checked on site before fabrication,
 2. Contractor to refer to engineers drawings before proceeding with works.
 3. All drawings and designs are covered by design right (intellectual property), and may not be distributed, copied or issued without written permission by the Architect.
 4. All design concepts are the sole property of the Architect and no adaptations, reproductions or copies may be made without written permission of the Architect.
 5. These drawings are subject to any variation required or recommendation by any statutory authority, or for the better carrying out of the works.
 6. Samples to be provided by contractor for XUL Architecture's approval.
 7. All finishes to XUL Architecture's satisfaction.
 8. All drawings to be approved by XUL Architecture prior to construction.

ADDITIONAL NOTE:

Issue key: Tender (T)
Information (I) Construction (C)
Planning (P) As Built (B)


Project Address
6 Downside Crescent , NW3 2AP

PROPOSED
Plan


Scale 1:100@A3	Dwg. No. PA-02
Rev. Date 23.04.21	Rev. P01
Drawn TP	Project Number 20186
Checked IW	Issue For: PLANNING

Notes:


- All existing windows to be replaced with new double glazed windows matching existing like-for-like

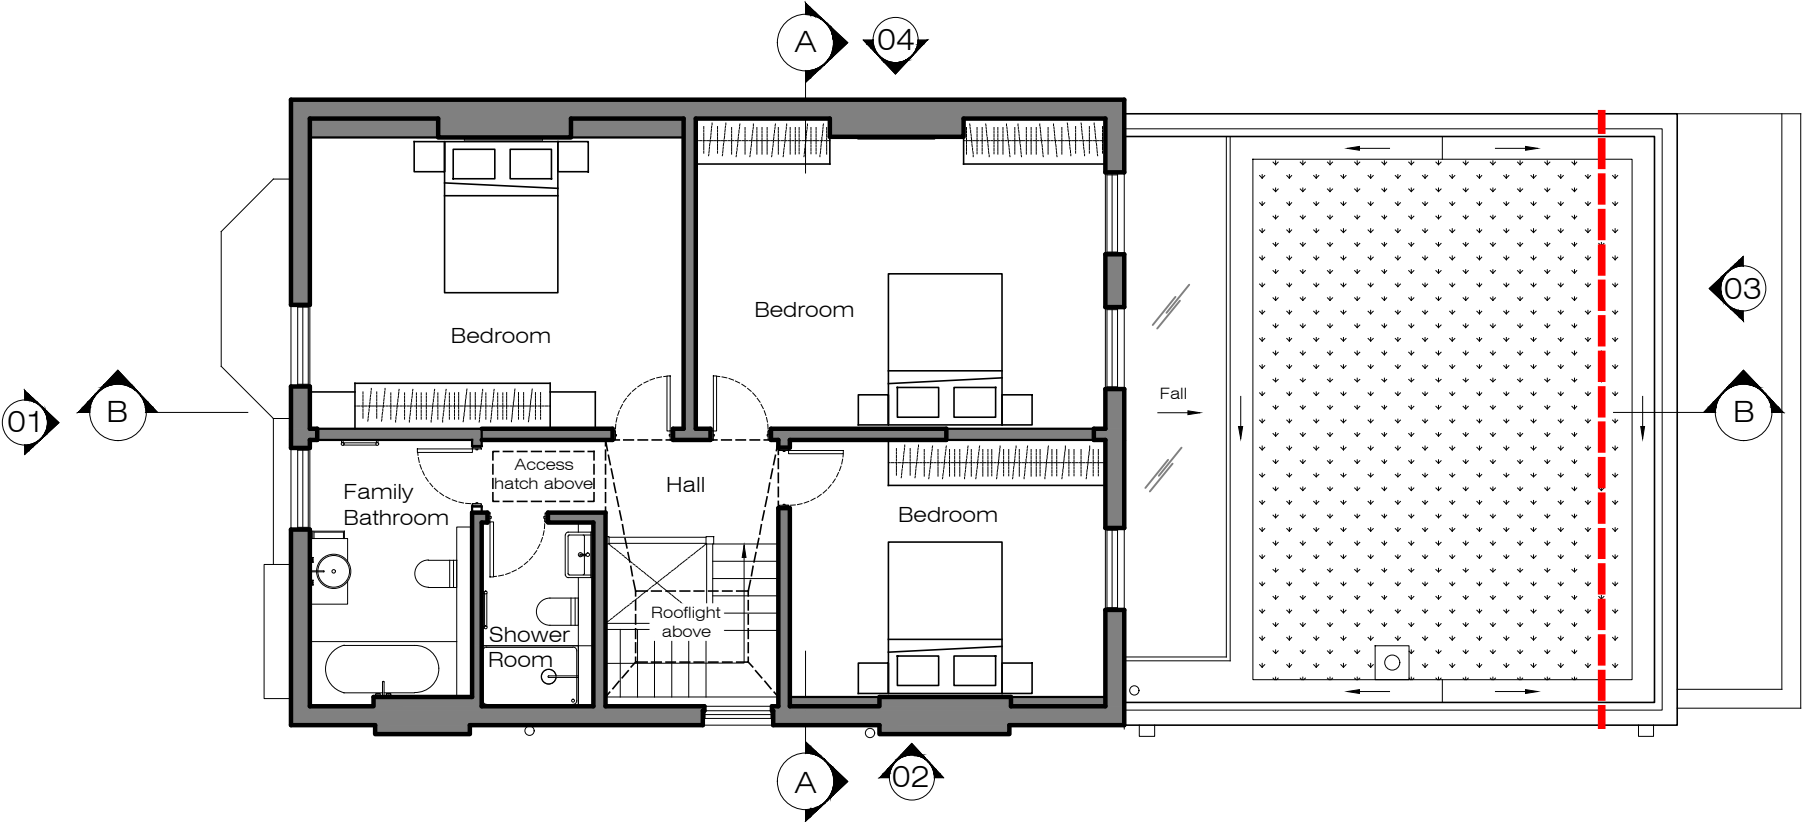

X PROPOSED
Second Floor Plan 1:100@A3

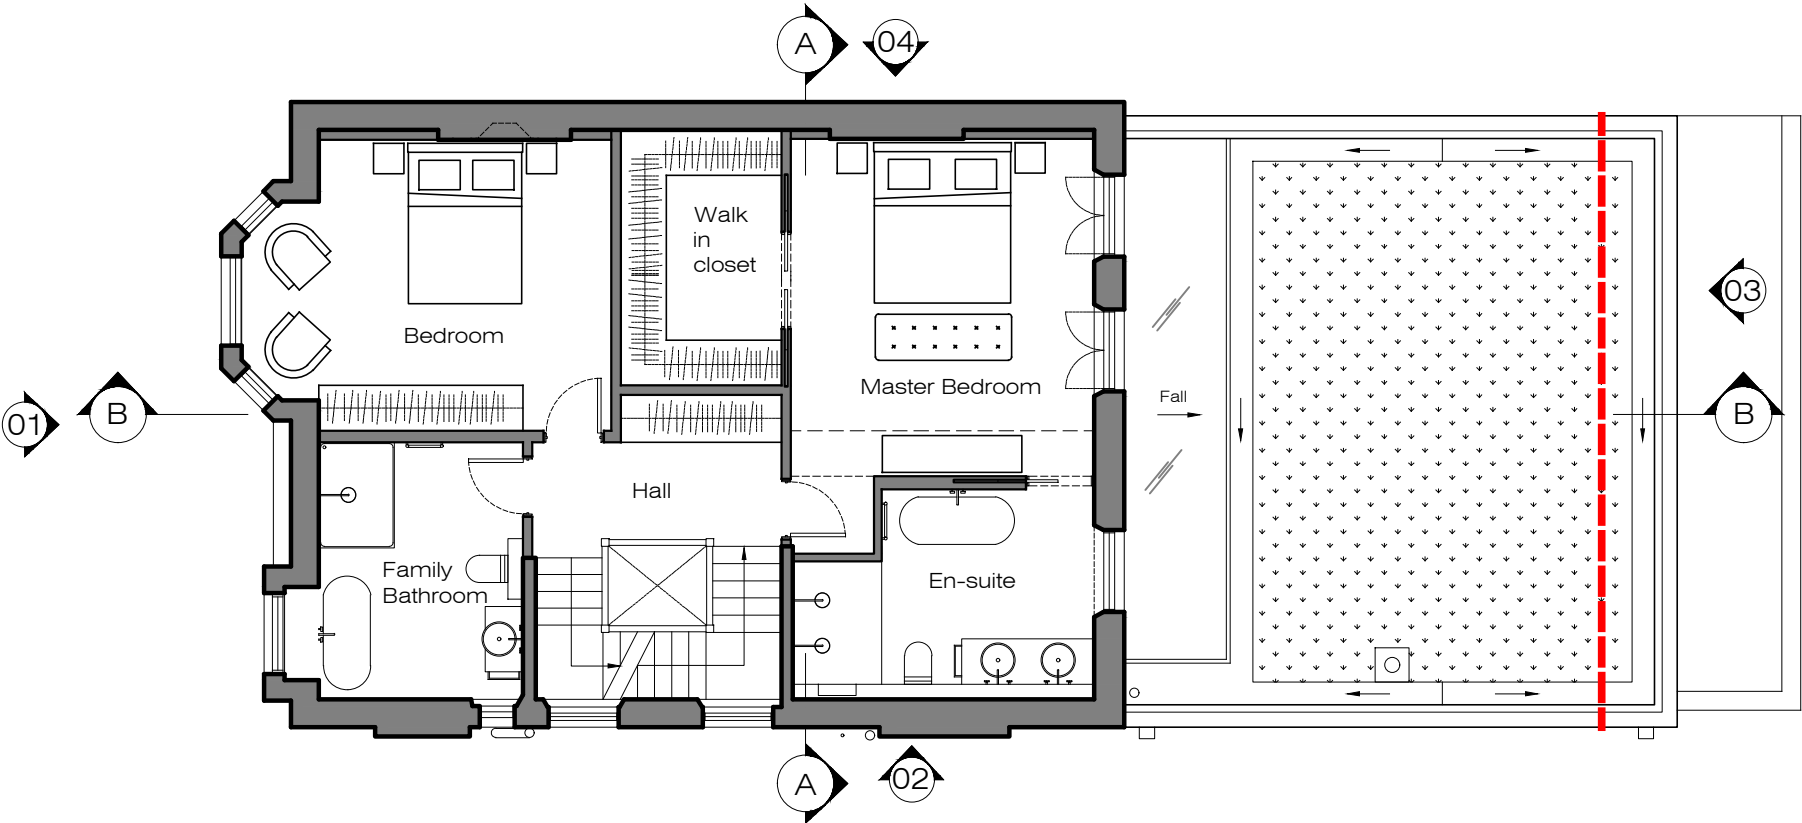

X PROPOSED
First Floor Plan 1:100@A3

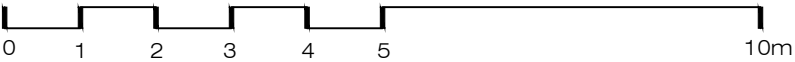



Office: +44 (0) 207 431 9014
info@xularchitecture.co.uk
www.xularchitecture.co.uk

1. All dimensions to be checked on site before fabrication,
2. Contractor to refer to engineers drawings before proceeding with works.
3. All drawings and designs are covered by design right (intellectual property), and may not be distributed, copied or issued without written permission by the Architect.
4. All design concepts are the sole property of the Architect and no adaptations, reproductions or copies may be made without written permission of the Architect.
5. These drawings are subject to any variation required or recommendation by any statutory authority, or for the better carrying out of the works.
6. Samples to be provided by contractor for XUL Architecture's approval.
7. All finishes to XUL Architecture's satisfaction.
8. All drawings to be approved by XUL Architecture prior to construction.


Issue key: Tender (T)
Information (I) Construction (C)
Planning (P) As Built (B)

PROPOSED
Plan

Scale 1:100@A3	Dwg. No. PA-03
Rev. Date 23.04.21	Rev. P01
Drawn TP	Project Number 20186
Checked WV	Issue For: PLANNING



- All existing windows to be replaced with new double glazed windows matching existing like-for-like

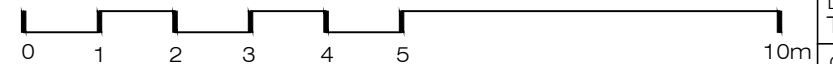


Notes:

- All existing windows to be replaced with new double glazed windows matching existing like-for-like



X PROPOSED
Section AA
1:100@A3

X PROPOSED
Section BB
1:100@A3

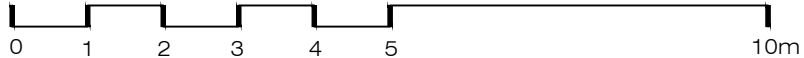

Ground Floor Office
33 Belsize Lane
London NW3 5AS
Office: +44 (0) 207 431 9014
info@xularchitecture.co.uk
www.xularchitecture.co.uk

PLEASE NOTE:

- All dimensions to be checked on site before fabrication,
- Contractor to refer to engineers drawings before proceeding with works.
- All drawings and designs are covered by design right (intellectual property), and may not be distributed, copied or issued without written permission by the Architect.
- All design concepts are the sole property of the Architect and no adaptations, reproductions or copies may be made without written permission of the Architect.
- These drawings are subject to any variation required or recommendation by any statutory authority, or for the better carrying out of the works.
- Samples to be provided by contractor for XUL Architecture's approval.
- All finishes to XUL Architecture's satisfaction.
- All drawings to be approved by XUL Architecture prior to construction.

ADDITIONAL NOTE:

Issue key:

Information (I)
Planning (P)
Tender (T)
Construction (C)
As Built (B)

Project Address
6 Downside Crescent , NW3 2AP

Scale 1:100@A3

PROPOSED

Rev. Date 23.04.21

Drawn TP

Checked IW

Sections

Dwg. No. PA-04

Project Number

Issue For:
PLANNING

Rev. P01

Rev. P01

20186



X PROPOSED
Elevation 1
1:100@A3




X PROPOSED
Elevation 2
1:100@A3



X PROPOSED
Street Elevation 1
1:200@A3

Notes:

- All existing windows to be replaced with new double glazed windows matching existing like-for-like

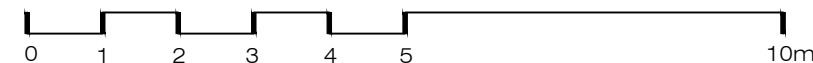

XUL
ARCHITECTURE

Ground Floor Office
33 Belsize Lane
London NW3 5AS
Office: +44 (0) 207 431 9014
info@xularchitecture.co.uk
www.xularchitecture.co.uk

PLEASE NOTE:

1. All dimensions to be checked on site before fabrication,
2. Contractor to refer to engineers drawings before proceeding with works.
3. All drawings and designs are covered by design right (intellectual property), and may not be distributed, copied or issued without written permission by the Architect.
4. All design concepts are the sole property of the Architect and no adaptations, reproductions or copies may be made without written permission of the Architect.
5. These drawings are subject to any variation required or recommendation by any statutory authority, or for the better carrying out of the works.
6. Samples to be provided by contractor for XUL Architecture's approval.
7. All finishes to XUL Architecture's satisfaction.
8. All drawings to be approved by XUL Architecture prior to construction.

ADDITIONAL NOTE:

Issue key:

Information (I)
Planning (P)
Tender (T)
Construction (C)
As Built (B)

Project Address
6 Downside Crescent , NW3 2AP

Scale 1:100@A3

Rev. Date 29.04.21

Drawn TP

Checked IW

PROPOSED

Front & Side Elevations

Dwg. No. PA-05 Rev. P01

Project Number 20186

Issue For:
PLANNING




X PROPOSED
Elevation 3
1:100@A3



X PROPOSED
Elevation 4
1:100@A3



- Notes:
- All existing windows to be replaced with new double glazed windows matching existing like-for-like

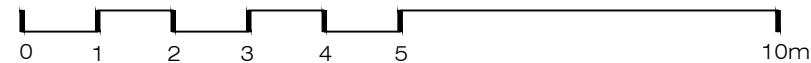

Ground Floor Office
33 Belsize Lane
London NW3 5AS
Office: +44 (0) 207 431 9014
info@xularchitecture.co.uk
www.xularchitecture.co.uk

PLEASE NOTE:

1. All dimensions to be checked on site before fabrication,

2. Contractor to refer to engineers drawings before proceeding with works.

3. All drawings and designs are covered by design right (intellectual property), and may not be distributed, copied or issued without written permission by the Architect.
4. All design concepts are the sole property of the Architect and no adaptations, reproductions or copies may be made without written permission of the Architect.

5. These drawings are subject to any variation required or recommendation by any statutory authority, or for the better carrying out of the works.
6. Samples to be provided by contractor for XUL Architecture's approval.

7. All finishes to XUL Architecture's satisfaction.

8. All drawings to be approved by XUL Architecture prior to construction.

ADDITIONAL NOTE:

Issue key:

Information (I)
Planning (P)
Tender (T)
Construction (C)
As Built (B)

Project Address
6 Downside Crescent , NW3 2AP

Scale 1:100@A3

Rev. Date 29.04.21

Drawn TP

Checked IW

PROPOSED

Elevations

Dwg. No. PA-06

Project Number

Issue For:
PLANNING

Rev. P01

Rev. P01

Rev. P01

20186

PLEASE NOTE:

1. All dimensions to be checked on site before fabrication,
2. Contractor to refer to engineers drawings before proceeding with works.
3. All drawings and designs are covered by design right (intellectual property), and may not be distributed, copied or issued without written permission by the Architect.
4. All design concepts are the sole property of the Architect and no adaptations, reproductions or copies may be made without written permission of the Architect.
5. These drawings are subject to any variation required or recommendation by any statutory authority, or for the better carrying out of the works.
6. Samples to be provided by contractor for XUL Architecture's approval.
7. All finishes to XUL Architecture's satisfaction.
8. All drawings to be approved by XUL Architecture prior to construction.


ADDITIONAL NOTE:

Issue key: Tender (T)
Information (I) Construction (C)
Planning (P) As Built (B)

Project Address
6 Downside Crescent , NW3 2AP

PROPOSED
Site Plan

Scale 1:200@A3	Dwg. No. PA-00
Rev. Date 23.04.21	Rev. P00
Drawn TP	Project Number 20186
Checked IW	Issue For: PLANNING

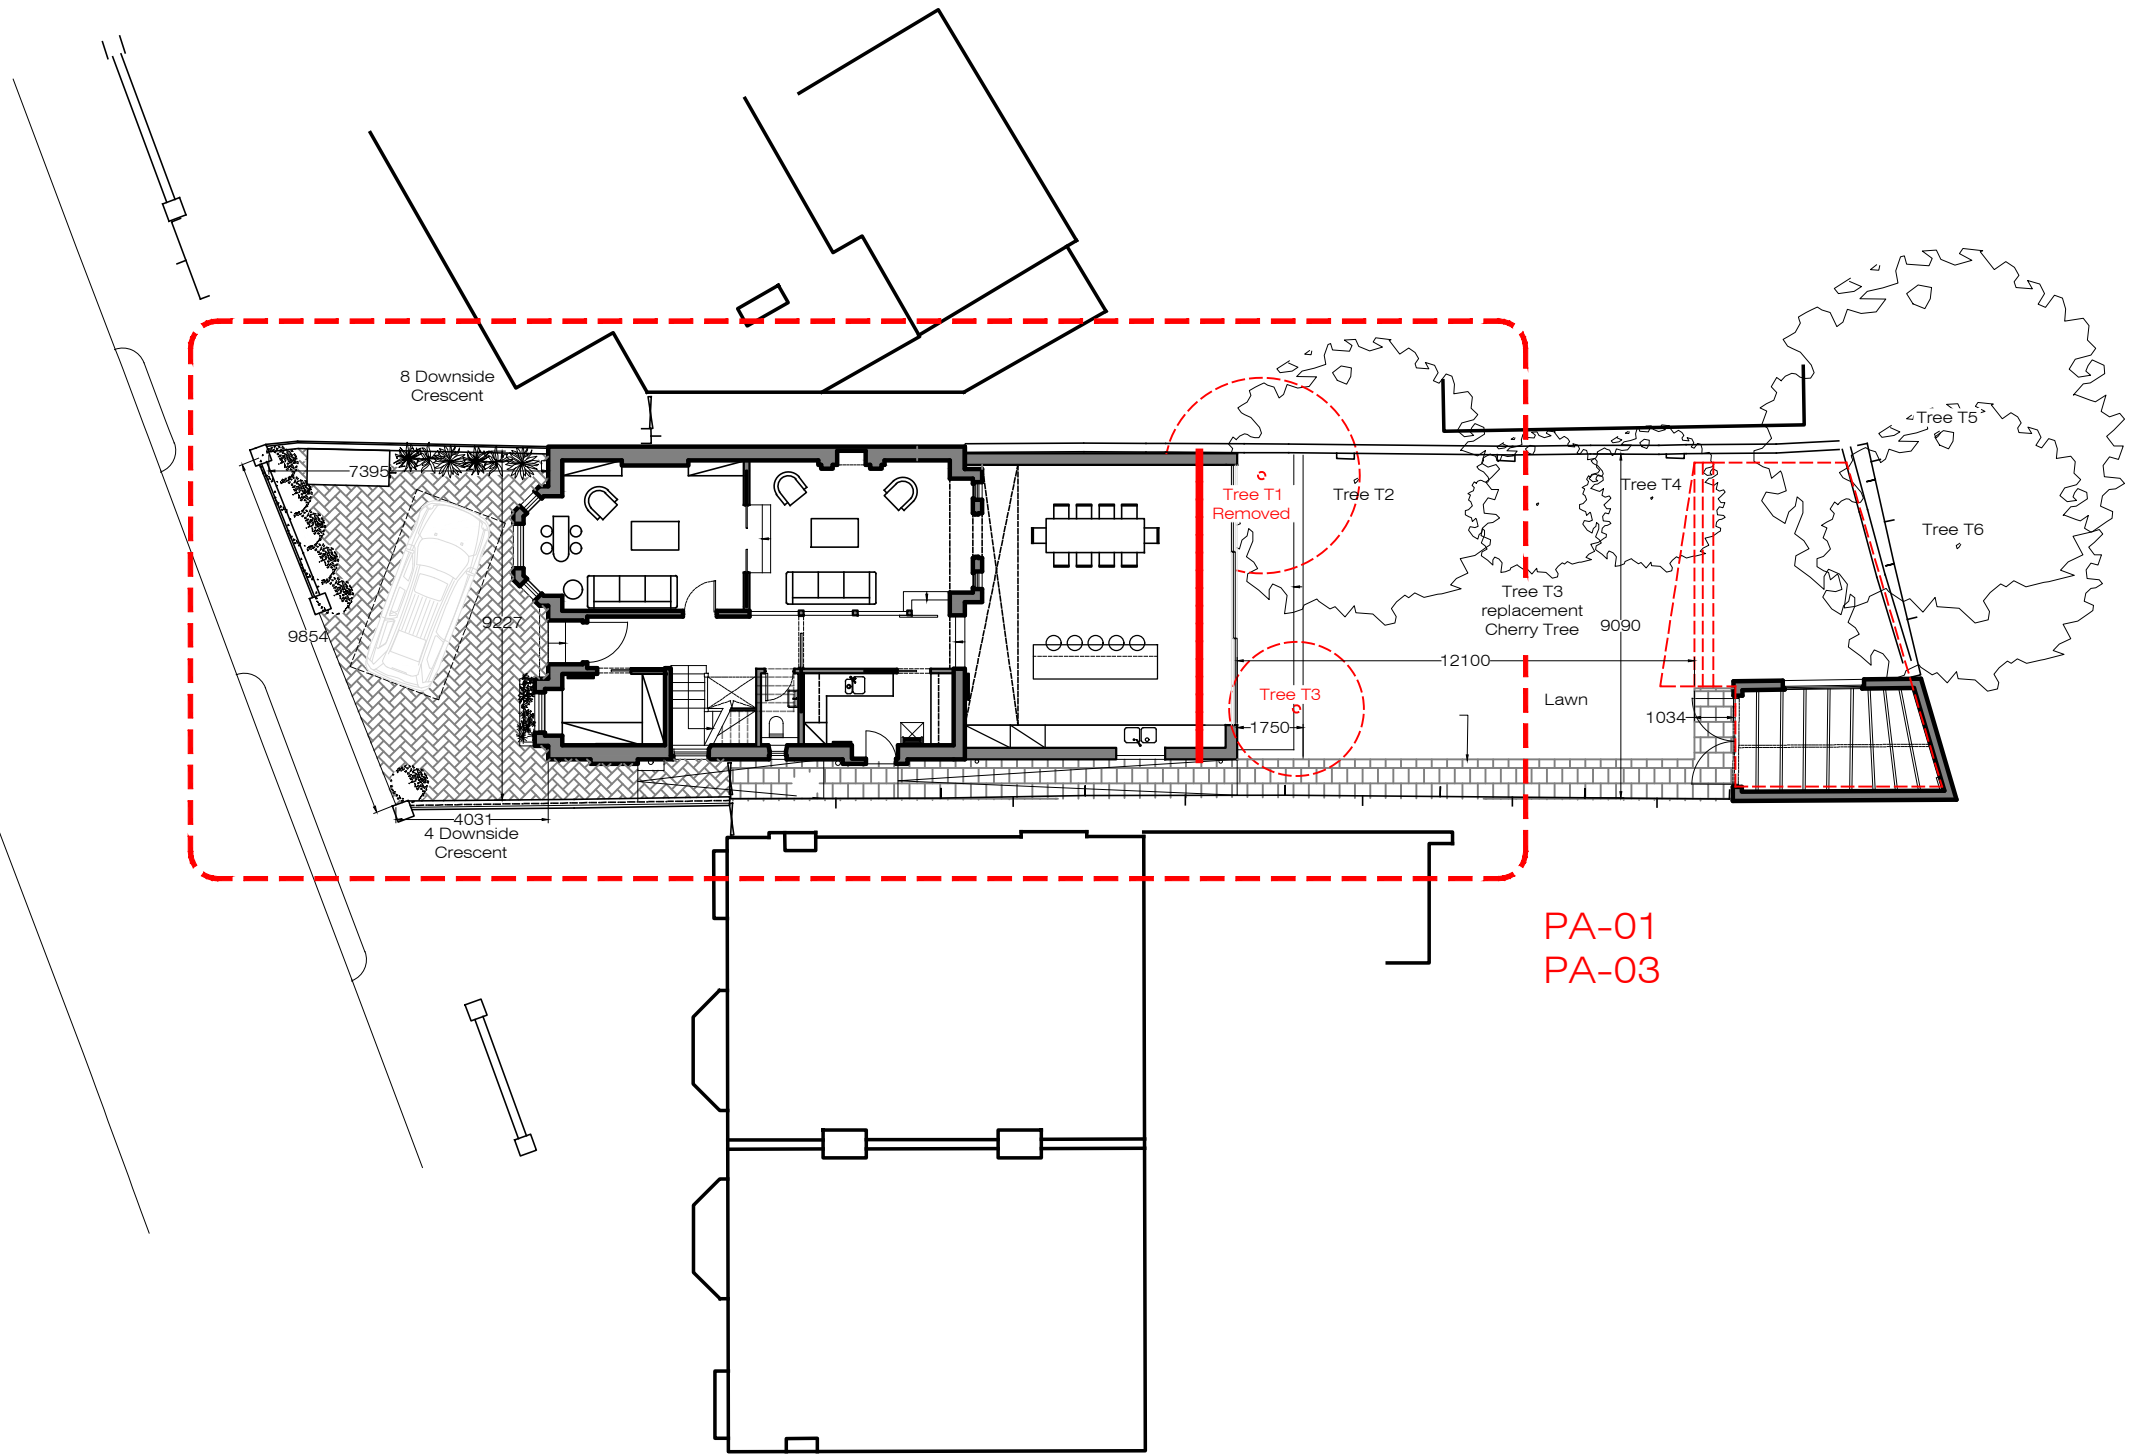

PA-01
PA-03