


Front Elevation  
from Crossfield Road

third floor  
second floor  
first floor  
ground floor  
lower ground floor

2nd-3rd Floor Flat

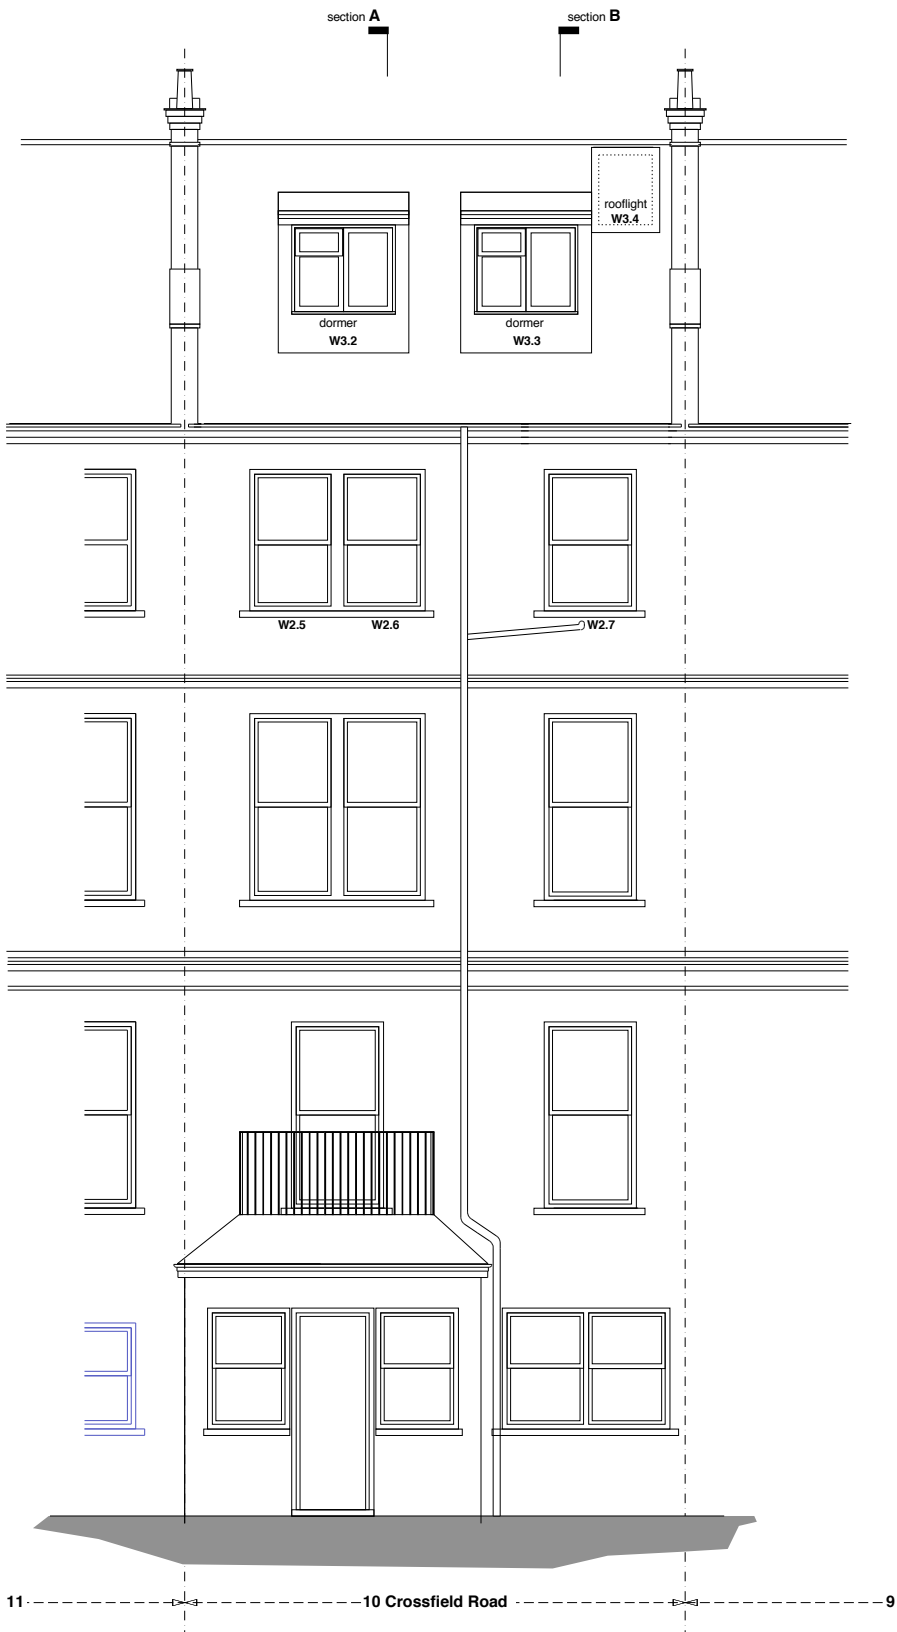

Rear Elevation  
from garden

This drawing is copyright of Anna Williamson Architects  
Do not scale dimensions from this drawing.  
All dimensions are to be checked on site.  
Report any dimensional discrepancies, errors or omissions prior to commencing on site.

Read in conjunction with:  
drawings 101-106, current revisions  
All dimensions approximate, for indicative purposes only  
Structural elements indicative only, to be confirmed by structural engineer  
Party wall lines assumed, to be confirmed by surveyor

Rev	Date	Description

# Crossfield Road

Project Top Flat, 10 Crossfield Road, London NW3 4NS

Drawing Number 103 Revision -

Drawing Title General Arrangement Existing GA Elevations

Scale 1:50 @ A1, 1:100 @ A3

Date 01 07 2015

Status PRELIMINARY

Anna Williamson ARCHITECTS  
90 Hawtrey Road London NW3 3SS UK  
t 020 7586 0475 m 07967 738 992  
e studio@annawilliamsonarchitects.co.uk