


 Do not scale from the drawing. All dimensions to be verified on site by contractor prior to commencement of any shop drawings and any works on site. Report all discrepancies to the Architect immediately.
 This drawings is to be read in conjunction with all related consultant/engineers drawings and all other relevant information.

| REV | DATE | DESCRIPTION | CKD |
|-----|------------|---------------------|-----|
| P1 | 14.07.2021 | Issued for Planning | KAS |
| | | | |
| | | | |
| | | | |

| REV | DATE | DESCRIPTION | CKD |
|-----|------|-------------|-----|
| | | | |
| | | | |
| | | | |
| | | | |

KAS Architects Ltd.
 2 Lord Cameron House
 London NW3 7SU
 07791420636
 info@kasarchitects.com
 telephone
 email
 KAS JOB NO: 106

44 Sumatra Road, NW6 1PR
Existing Top Floor With Flat Roof
106-02-DR-101
 Client: Anna Mikes
 Scale: 1:25 @A1 / 1:50 @A3

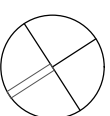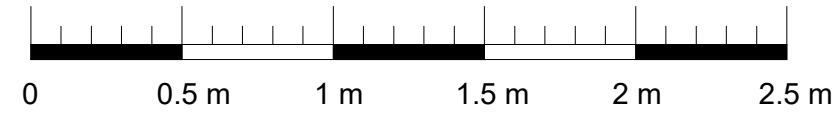

Do not scale from the drawing. All dimensions to be verified on site by contractor prior to commencement of any shop drawings and any works on site. Report all discrepancies to the Architect immediately.

This drawing is to be read in conjunction with all related consultant/engineers drawings and all other relevant information.

| REV | DATE | DESCRIPTION | CKD | REV | DATE | DESCRIPTION | CKD |
|-----|------------|---------------------|-----|-----|------|-------------|-----|
| P1 | 14.07.2021 | Issued for Planning | KAS | | | | |
| | | | | | | | |
| | | | | | | | |
| | | | | | | | |



telephone
email


KAS Architects Ltd.
2 Lord Cameron House
London NW3 7SU
07791420636
info@kasarchitects.com

KAS JOB NO: 106

44 Sumatra Road, NW6 1PR
Existing Rear Elevation
106-ELE-DR-102

Client: Anna Mikes
Scale: 1:25 @A1 / 1:50 @A3

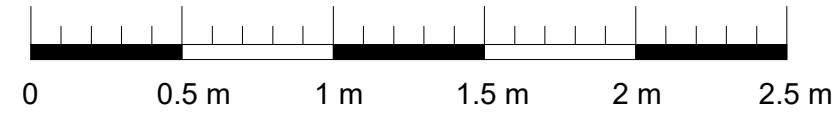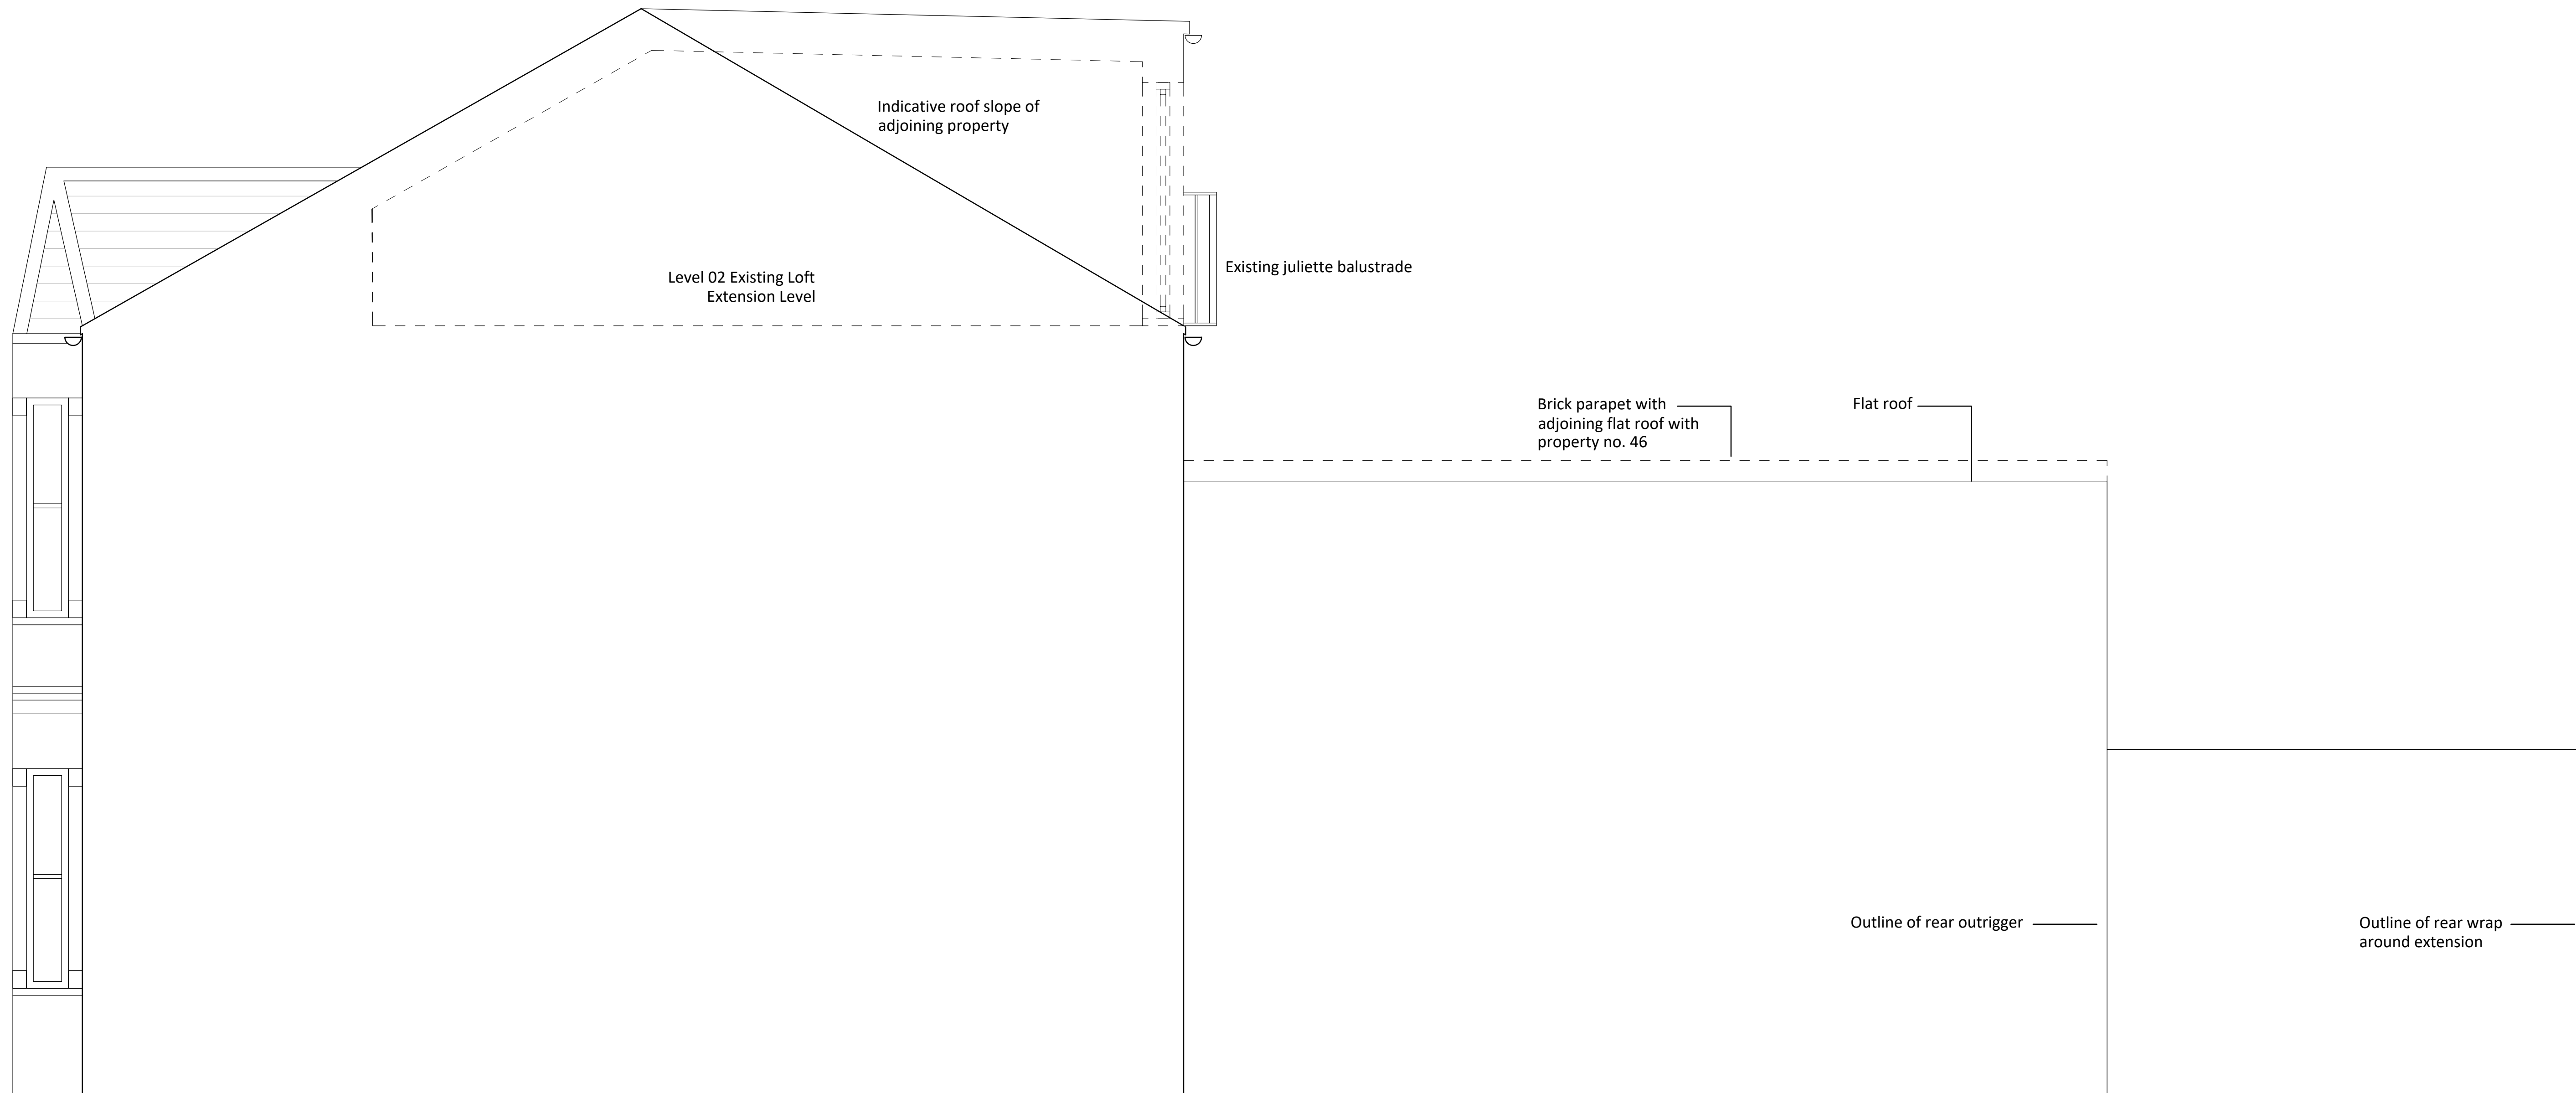


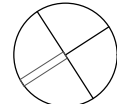

 Do not scale from the drawing. All dimensions to be verified on site by contractor prior to commencement of any shop drawings and any works on site. Report all discrepancies to the Architect immediately.
 This drawings is to be read in conjunction with all related consultant/engineers drawings and all other relevant information.

| REV | DATE | DESCRIPTION | CKD | REV | DATE | DESCRIPTION | CKD |
|-----|------------|---------------------|-----|-----|------|-------------|-----|
| P1 | 14.07.2021 | Issued for Planning | KAS | | | | |
| | | | | | | | |
| | | | | | | | |
| | | | | | | | |

KAS Architects Ltd.
 2 Lord Cameron House
 London NW3 7SU
 07791420636
 info@kasarchitects.com
 telephone
 email
 KAS JOB NO: 106

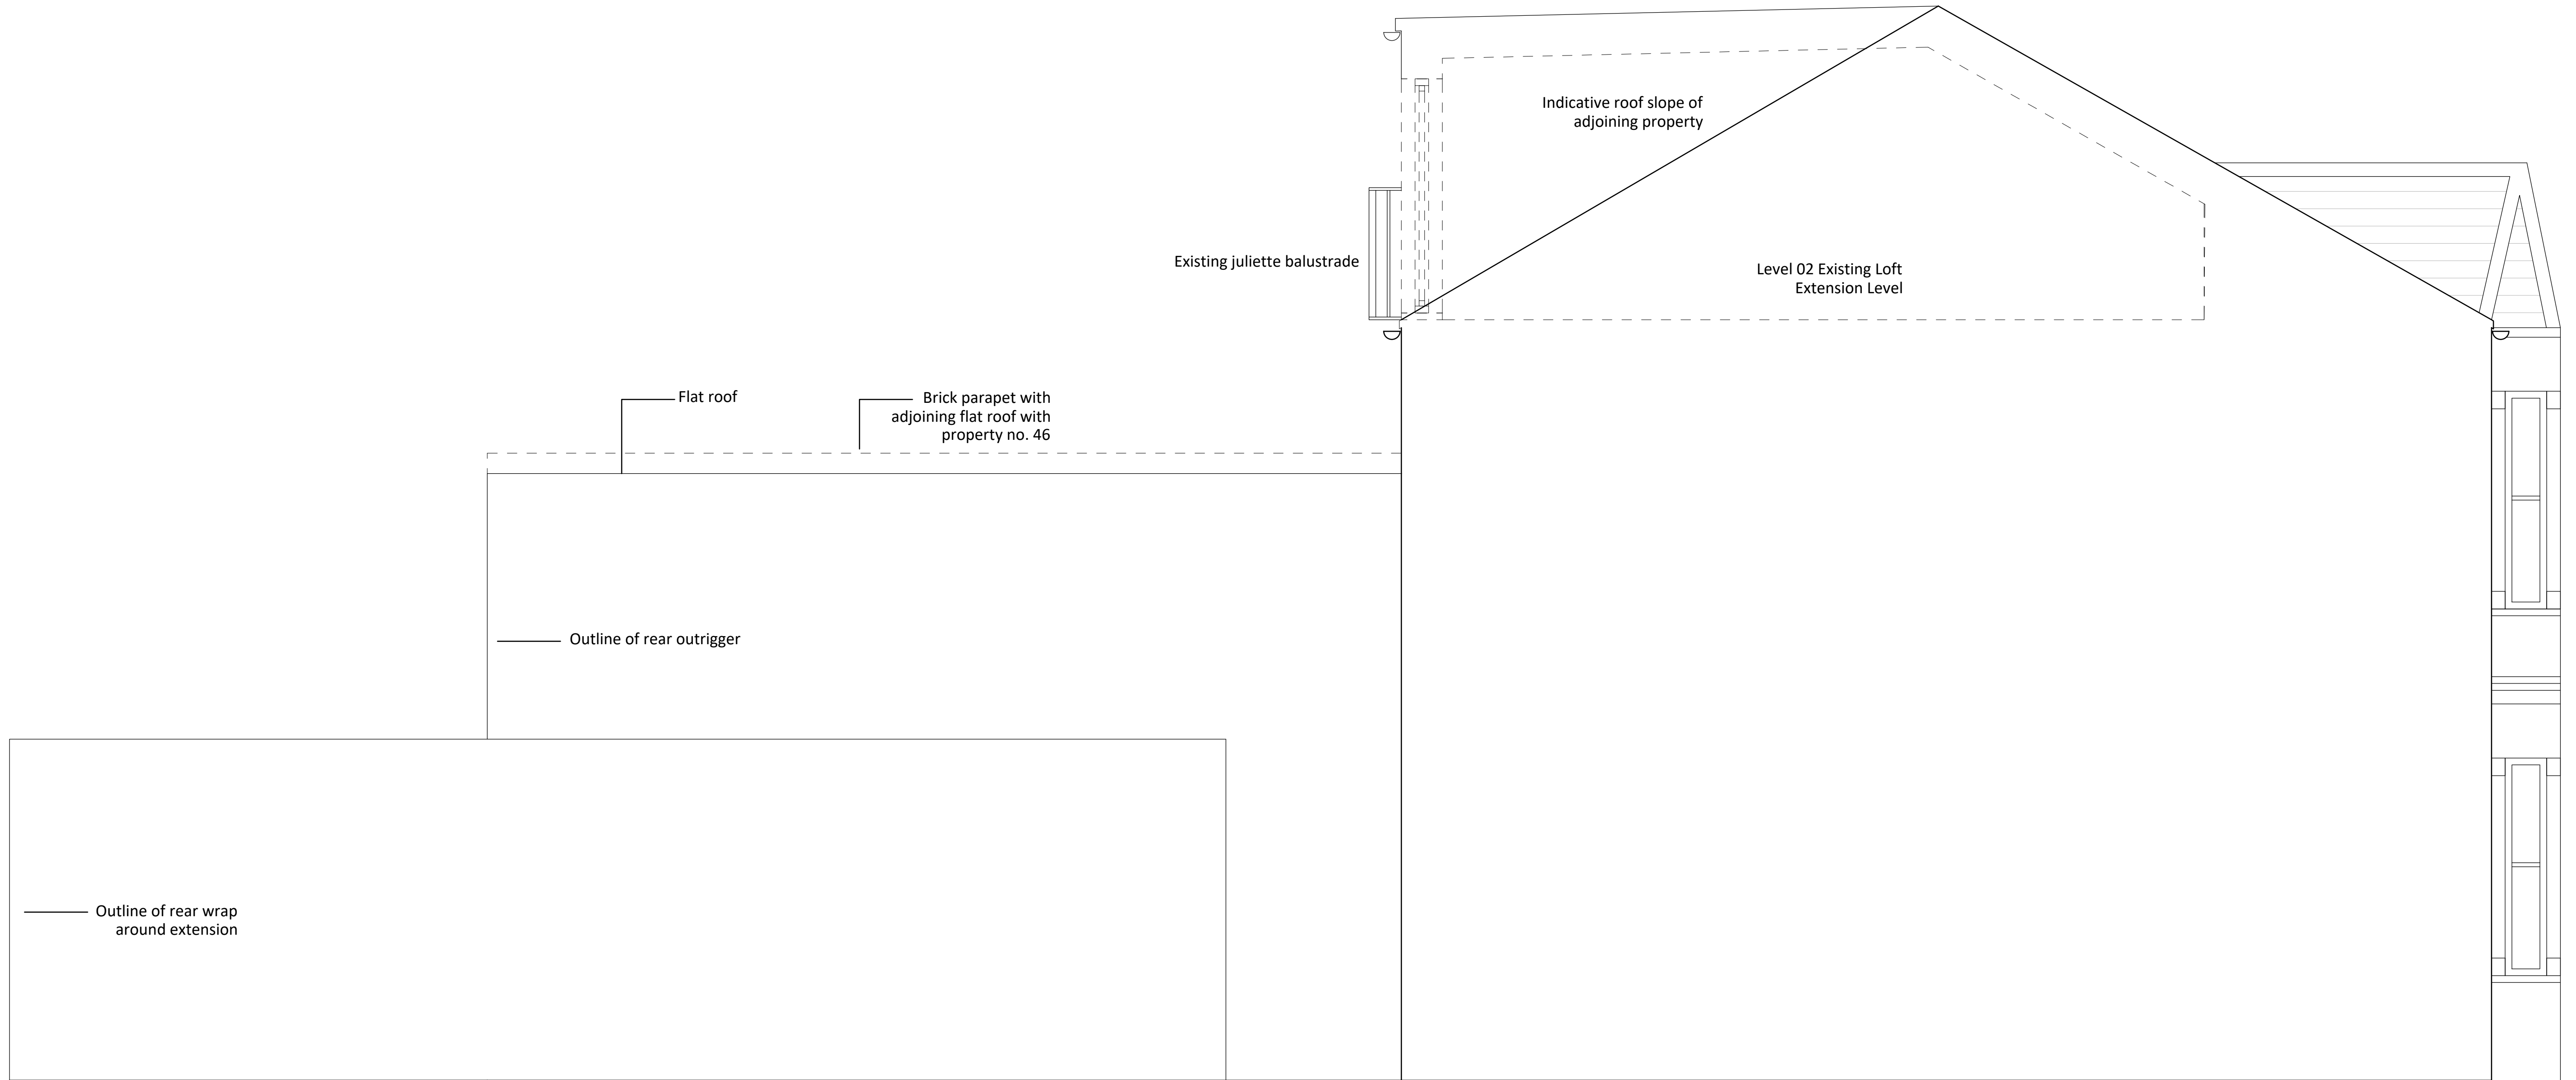44 Sumatra Road, NW6 1PR
Existing Side Elevation
106-ELE-DR-103
 Client: Anna Mikes
 Scale: 1:25 @A1 / 1:50 @A3




 Do not scale from the drawing. All dimensions to be verified on site by contractor prior to commencement of any shop drawings and any works on site. Report all discrepancies to the Architect immediately.
 This drawings is to be read in conjunction with all related consultant/engineers drawings and all other relevant information.

| REV | DATE | DESCRIPTION | CKD |
|-----|------------|---------------------|-----|
| P1 | 14.07.2021 | Issued for Planning | KAS |
| | | | |
| | | | |
| | | | |

| REV | DATE | DESCRIPTION | CKD |
|-----|------|-------------|-----|
| | | | |
| | | | |
| | | | |
| | | | |

KAS Architects Ltd.
 2 Lord Cameron House
 London NW3 7SU
 07791420636
 info@kasarchitects.com
 telephone
 email
 KAS JOB NO: 106

44 Sumatra Road, NW6 1PR
Existing Side Elevation
106-ELE-DR-104
 Client: Anna Mikes
 Scale: 1:25 @A1 / 1:50 @A3