



EXISTING STEEL SPIRAL STAIR TO BASEMENT AND SOME STRUCTURAL FRAMING REMOVED FROM SERVICE YARD LIGHTWELL.

CENTRAL CURTAIN WALL REMOVED FROM NORTH SERVICE YARD ELEVATION.

01 Existing - Level B1 Floor Plan  
1:100

**NOTES**

DO NOT SCALE FROM THIS DRAWING.

THE CONTRACTOR SHALL CHECK AND VERIFY ALL DIMENSIONS ON SITE AND REPORT ANY DISCREPANCIES TO FORME BEFORE PROCEEDING WITH THE WORKS.


THIS DRAWING IS COPYRIGHT PROTECTED AND MUST NOT BE REPRODUCED WITHOUT THE PRIOR WRITTEN AGREEMENT FORME UK.

**SITE / LOCATION PLAN**

**KEY**

--- Demolished - Removed

	Planning	July 2021
REV.	REVISION DESCRIPTION	DATE
PROJECT		
<b>The Met Building</b> 22-24 Percy Street London W1T 2BS		
DRAWING TITLE		
<b>Existing LGR Floor Plan</b>		
SCALE @A1	REV	
1:100	-	
DATE	ORIGINATOR	
July 2021	LL	
CHECKED BY	APPROVED	
RCJ	MT	
STATUS		
<b>Planning</b>		
DRAWING NUMBER		
PS5006-FME-ZZ-B1-DR-A-10201		
<b>FORME UK</b>		
NUTMEG HOUSE 60 GAINSFORD STREET BUTLERS WHARF LONDON SE1 2NY T +44 (0)20 7378 1340 WWW.FORMEUK.COM COMPANY NUMBER 9879724		

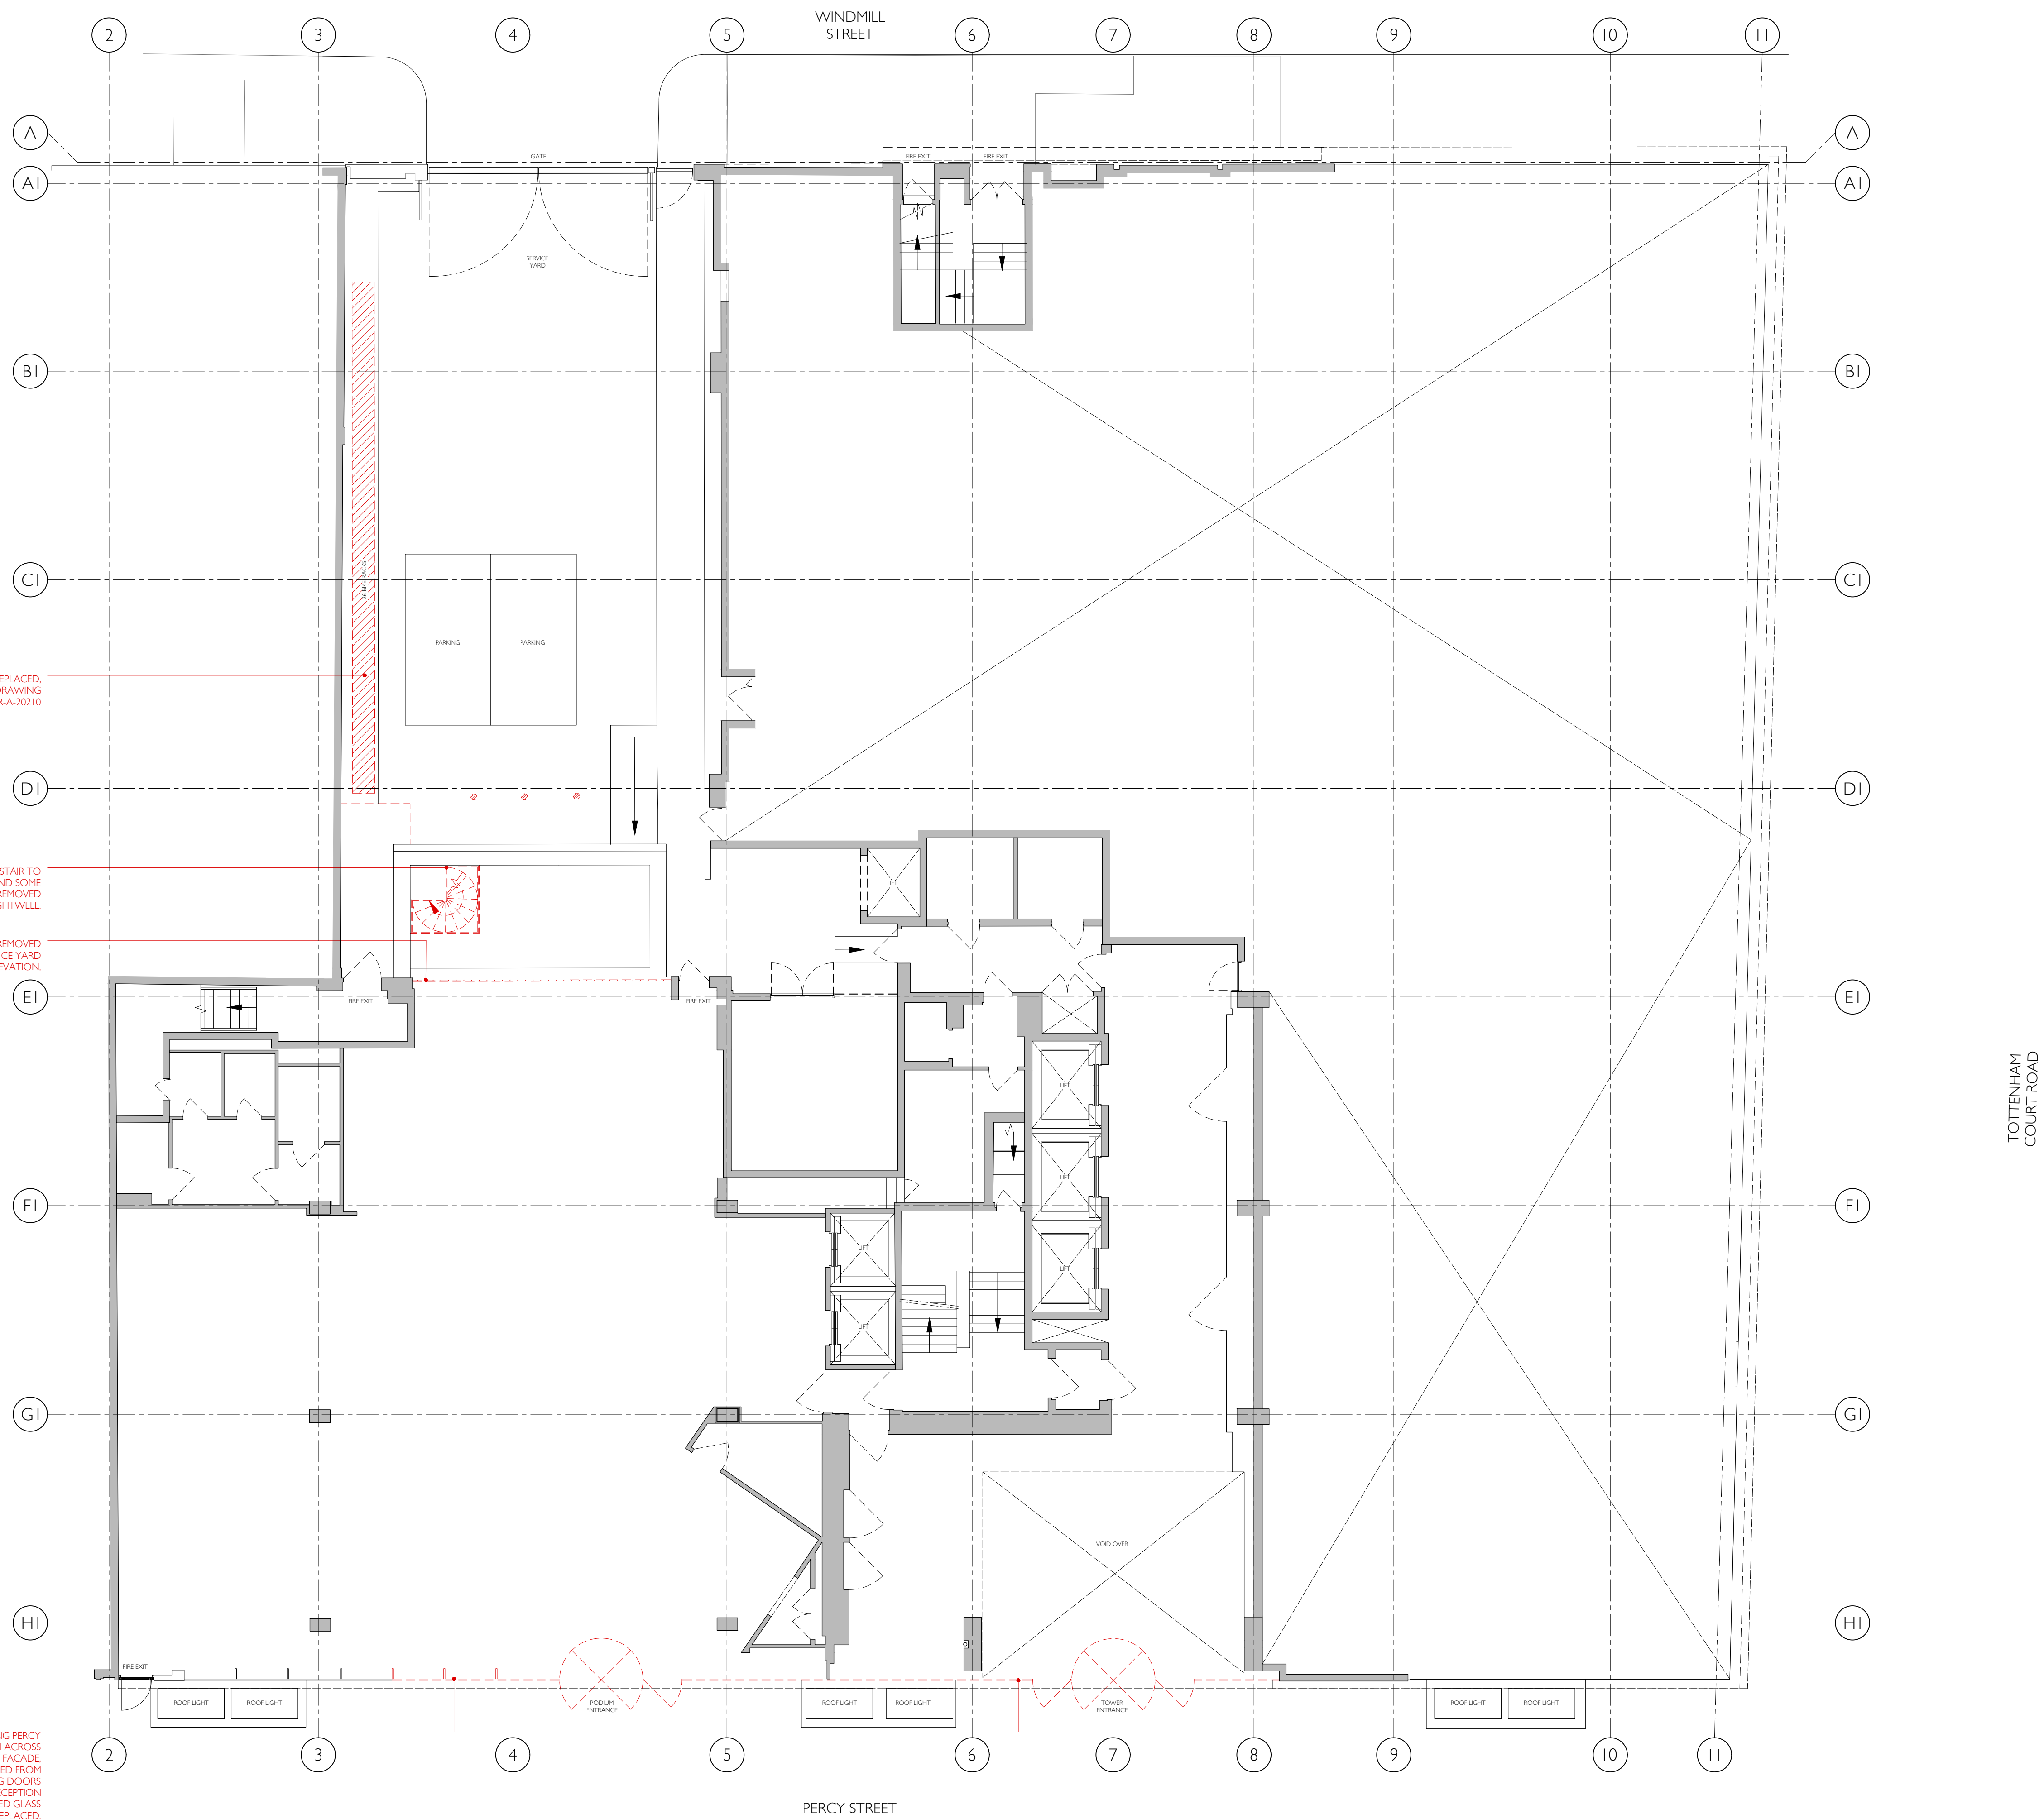

01 Existing - Level 00 Floor Plan  
1:100

**NOTES**

DO NOT SCALE FROM THIS DRAWING.

THE CONTRACTOR SHALL CHECK AND VERIFY ALL DIMENSIONS ON SITE AND REPORT ANY DISCREPANCIES TO FORME BEFORE PROCEEDING WITH THE WORKS.

THIS DRAWING IS COPYRIGHT PROTECTED AND MUST NOT BE REPRODUCED WITHOUT THE PRIOR WRITTEN AGREEMENT FORME UK.

**SITE / LOCATION PLAN**

**KEY**

--- Demolished - Removed

	Planning	July 2021
REV.	REVISION DESCRIPTION	DATE
PROJECT		
<b>The Met Building</b> 22-24 Percy Street London W1T 2BS		
DRAWING TITLE		
<b>Existing GR Floor Plan</b>		
SCALE @A1	REV	
1:100	-	
DATE	ORIGINATOR	
July 2021	LL	
CHECKED BY	APPROVED	
RCJ	MT	
STATUS		
<b>Planning</b>		
DRAWING NUMBER		
P55006-FME-ZZ-00-DR-A-10201		
<b>FORME UK</b>		
NUTMEG HOUSE 60 GAINSFORD STREET BUTLERS WHARF LONDON SE1 2NY T +44 (0)20 7378 1340 WWW.FORMEUK.COM COMPANY NUMBER 9879724		



01 Existing - Level 01 Floor Plan  
1:100

**NOTES**

DO NOT SCALE FROM THIS DRAWING.

THE CONTRACTOR SHALL CHECK AND VERIFY ALL DIMENSIONS ON SITE AND REPORT ANY DISCREPANCIES TO FORME BEFORE PROCEEDING WITH THE WORKS.

THIS DRAWING IS COPYRIGHT PROTECTED AND MUST NOT BE REPRODUCED WITHOUT THE PRIOR WRITTEN AGREEMENT FORME UK.

**SITE / LOCATION PLAN**

**KEY**

--- Demolished - Removed

REV.	REVISION DESCRIPTION	DATE
1	Planning	July 2021

PROJECT

**The Met Building**  
22-24 Percy Street  
London W1T 2BS

DRAWING TITLE

**Existing Level 01 Floor Plan**

SCALE @A1	REV
1:100	-

DATE	ORIGINATOR
July 2021	LL

CHECKED BY	APPROVED
RCJ	MT

STATUS

**Planning**

DRAWING NUMBER

PS5006-FME-ZZ-01-DR-A-10201

**FORME**  
UK

NUTMEG HOUSE · 60 GAINSFORD STREET  
BUTLERS WHARF LONDON · SE1 2NY  
T +44 (0)20 7378 1340  
WWW.FORMEUK.COM  
COMPANY NUMBER 9879724





NOTES

DO NOT SCALE FROM THIS DRAWING.

THE CONTRACTOR SHALL CHECK AND VERIFY ALL DIMENSIONS ON SITE AND REPORT ANY DISCREPANCIES TO FORME BEFORE PROCEEDING WITH THE WORKS.

THIS DRAWING IS COPYRIGHT PROTECTED AND MUST NOT BE REPRODUCED WITHOUT THE PRIOR WRITTEN AGREEMENT FORME UK.

SITE / LOCATION PLAN

KEY

--- Demolished - Removed

REV.	REVISION DESCRIPTION	DATE
-	Planning	July 2021

PROJECT

**The Met Building**  
22-24 Percy Street  
London W1T 2BS

DRAWING TITLE

**Existing Level 02 Floor Plan**

SCALE @A1	REV
1:100	-

DATE	ORIGINATOR
July 2021	LL

CHECKED BY	APPROVED
RCJ	MT

STATUS

**Planning**

DRAWING NUMBER

PS5006-FME-ZZ-02-DR-A-10201

FORME  
UK

NUTMEG HOUSE · 60 GAINSFORD STREET  
BUTLERS WHARF LONDON · SE1 2NY  
T +44 (0)20 7378 1340  
WWW.FORMEUK.COM  
COMPANY NUMBER 9879724



01 Existing - Level 03 Floor Plan  
1:100

**NOTES**

DO NOT SCALE FROM THIS DRAWING.

THE CONTRACTOR SHALL CHECK AND VERIFY ALL DIMENSIONS ON SITE AND REPORT ANY DISCREPANCIES TO FORME BEFORE PROCEEDING WITH THE WORKS.

THIS DRAWING IS COPYRIGHT PROTECTED AND MUST NOT BE REPRODUCED WITHOUT THE PRIOR WRITTEN AGREEMENT FORME UK.


**SITE / LOCATION PLAN**

**KEY**

--- Demolished - Removed

	Planning	July 2021
REV.	REVISION DESCRIPTION	DATE
PROJECT		
<b>The Met Building</b> 22-24 Percy Street London W1T 2BS		
DRAWING TITLE		
<b>Existing Level 03 Floor Plan</b>		
SCALE @A1	REV	
1:100	-	
DATE	ORIGINATOR	
July 2021	LL	
CHECKED BY	APPROVED	
RCJ	MT	
STATUS		
<b>Planning</b>		
DRAWING NUMBER		
PS5006-FME-ZZ-03-DR-A-10201		
<b>FORME UK</b>		
NUTMEG HOUSE · 60 GAINSFORD STREET BUTLERS WHARF · LONDON · SE1 2NY T +44 (0)20 7378 1340 WWW.FORMEUK.COM COMPANY NUMBER 9879724		



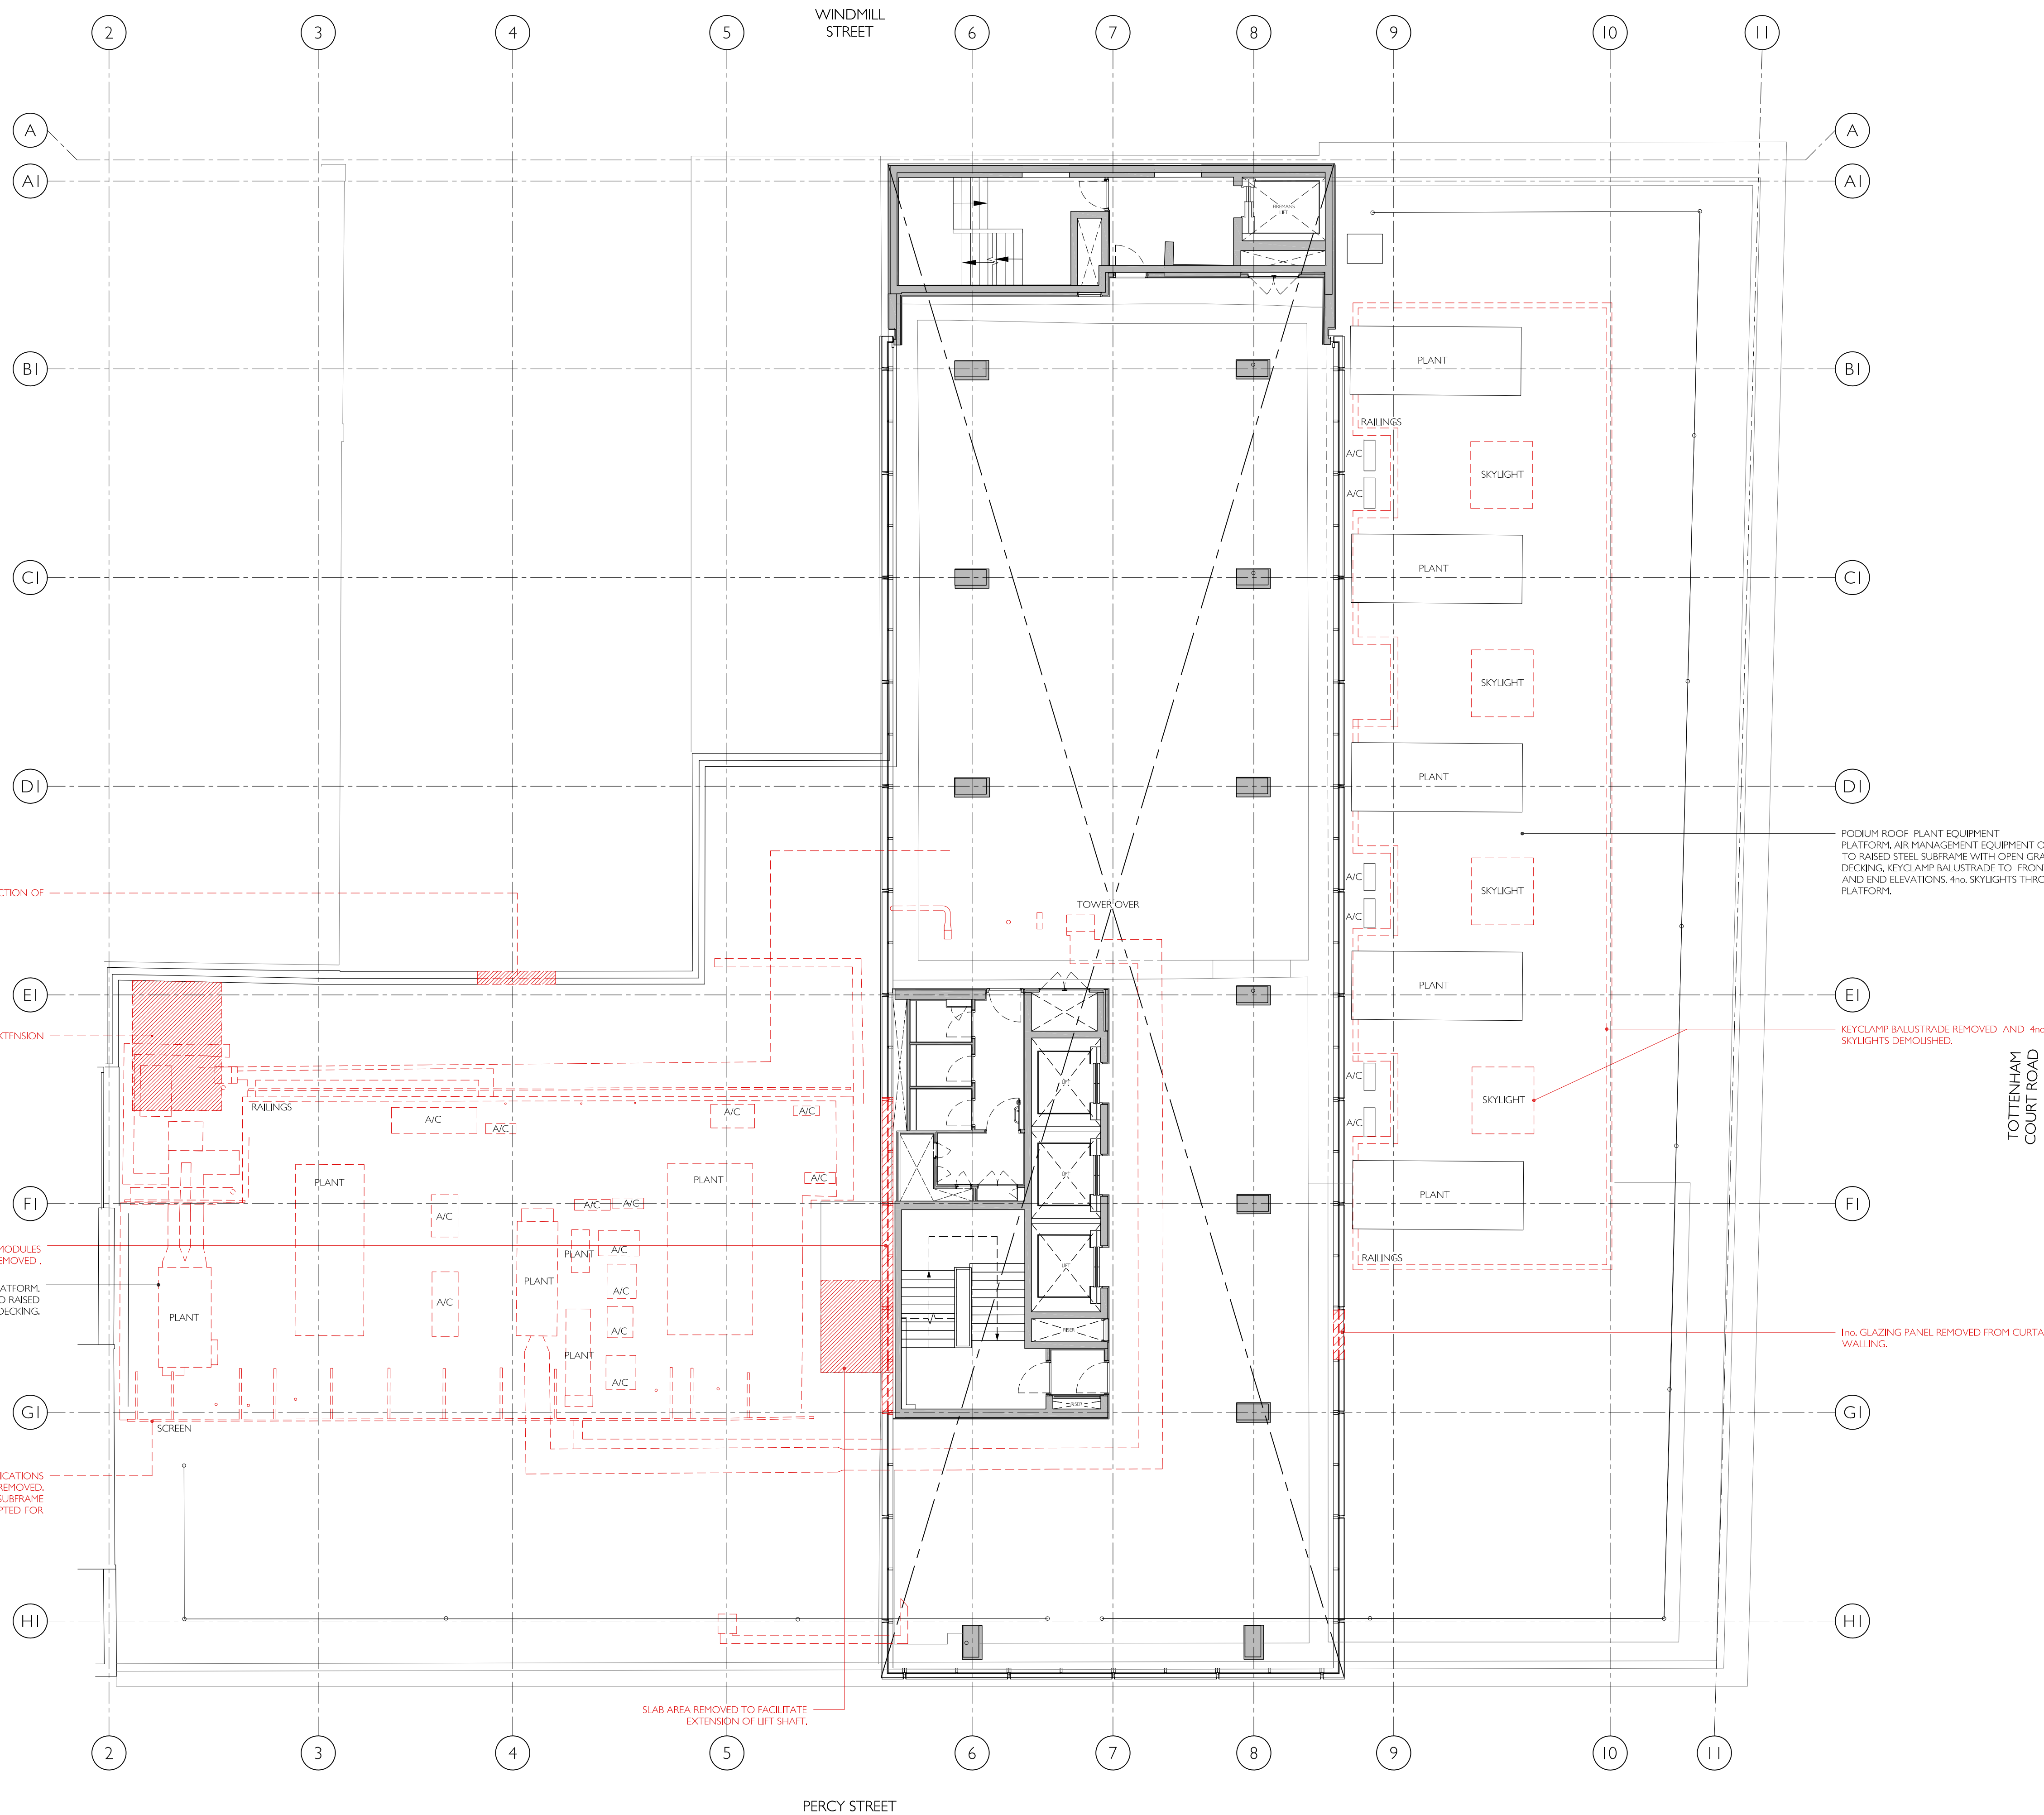


01 Existing - Level 04 Floor Plan  
1:100

NOTES

DO NOT SCALE FROM THIS DRAWING.

THE CONTRACTOR SHALL CHECK AND VERIFY ALL DIMENSIONS ON SITE AND REPORT ANY DISCREPANCIES TO FORME BEFORE PROCEEDING WITH THE WORKS.

THIS DRAWING IS COPYRIGHT PROTECTED AND MUST NOT BE REPRODUCED WITHOUT THE PRIOR WRITTEN AGREEMENT FORME UK.

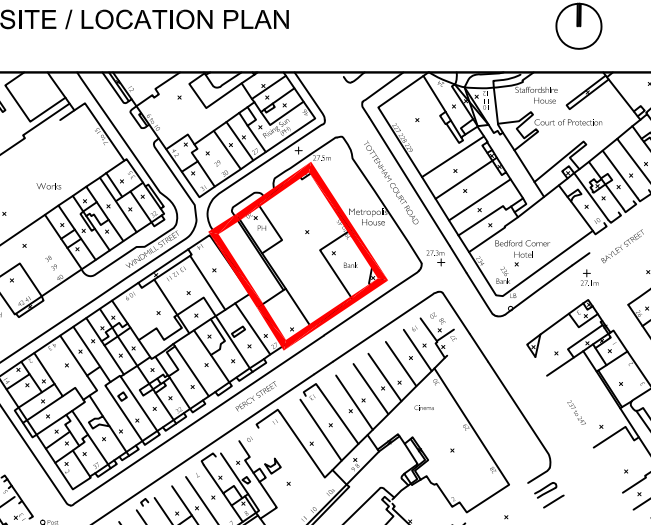

KEY

--- Demolished - Removed

REV.	REVISION DESCRIPTION	DATE
-	Planning	July 2021

PROJECT

**The Met Building**  
22-24 Percy Street  
London W1T 2BS

DRAWING TITLE

**Existing Level 04 Floor Plan**

SCALE @A1

1:100

DATE

July 2021

CHECKED BY

RCJ

STATUS


**Planning**

DRAWING NUMBER

PS5006-FME-ZZ-04-DR-A-10201

FORME  
UK

NUTMEG HOUSE 60 GAINSFORD STREET  
BUTLERS WHARF LONDON SE1 2NY  
T +44 (0)20 7378 1340  
WWW.FORMEUK.COM  
COMPANY NUMBER 9879724

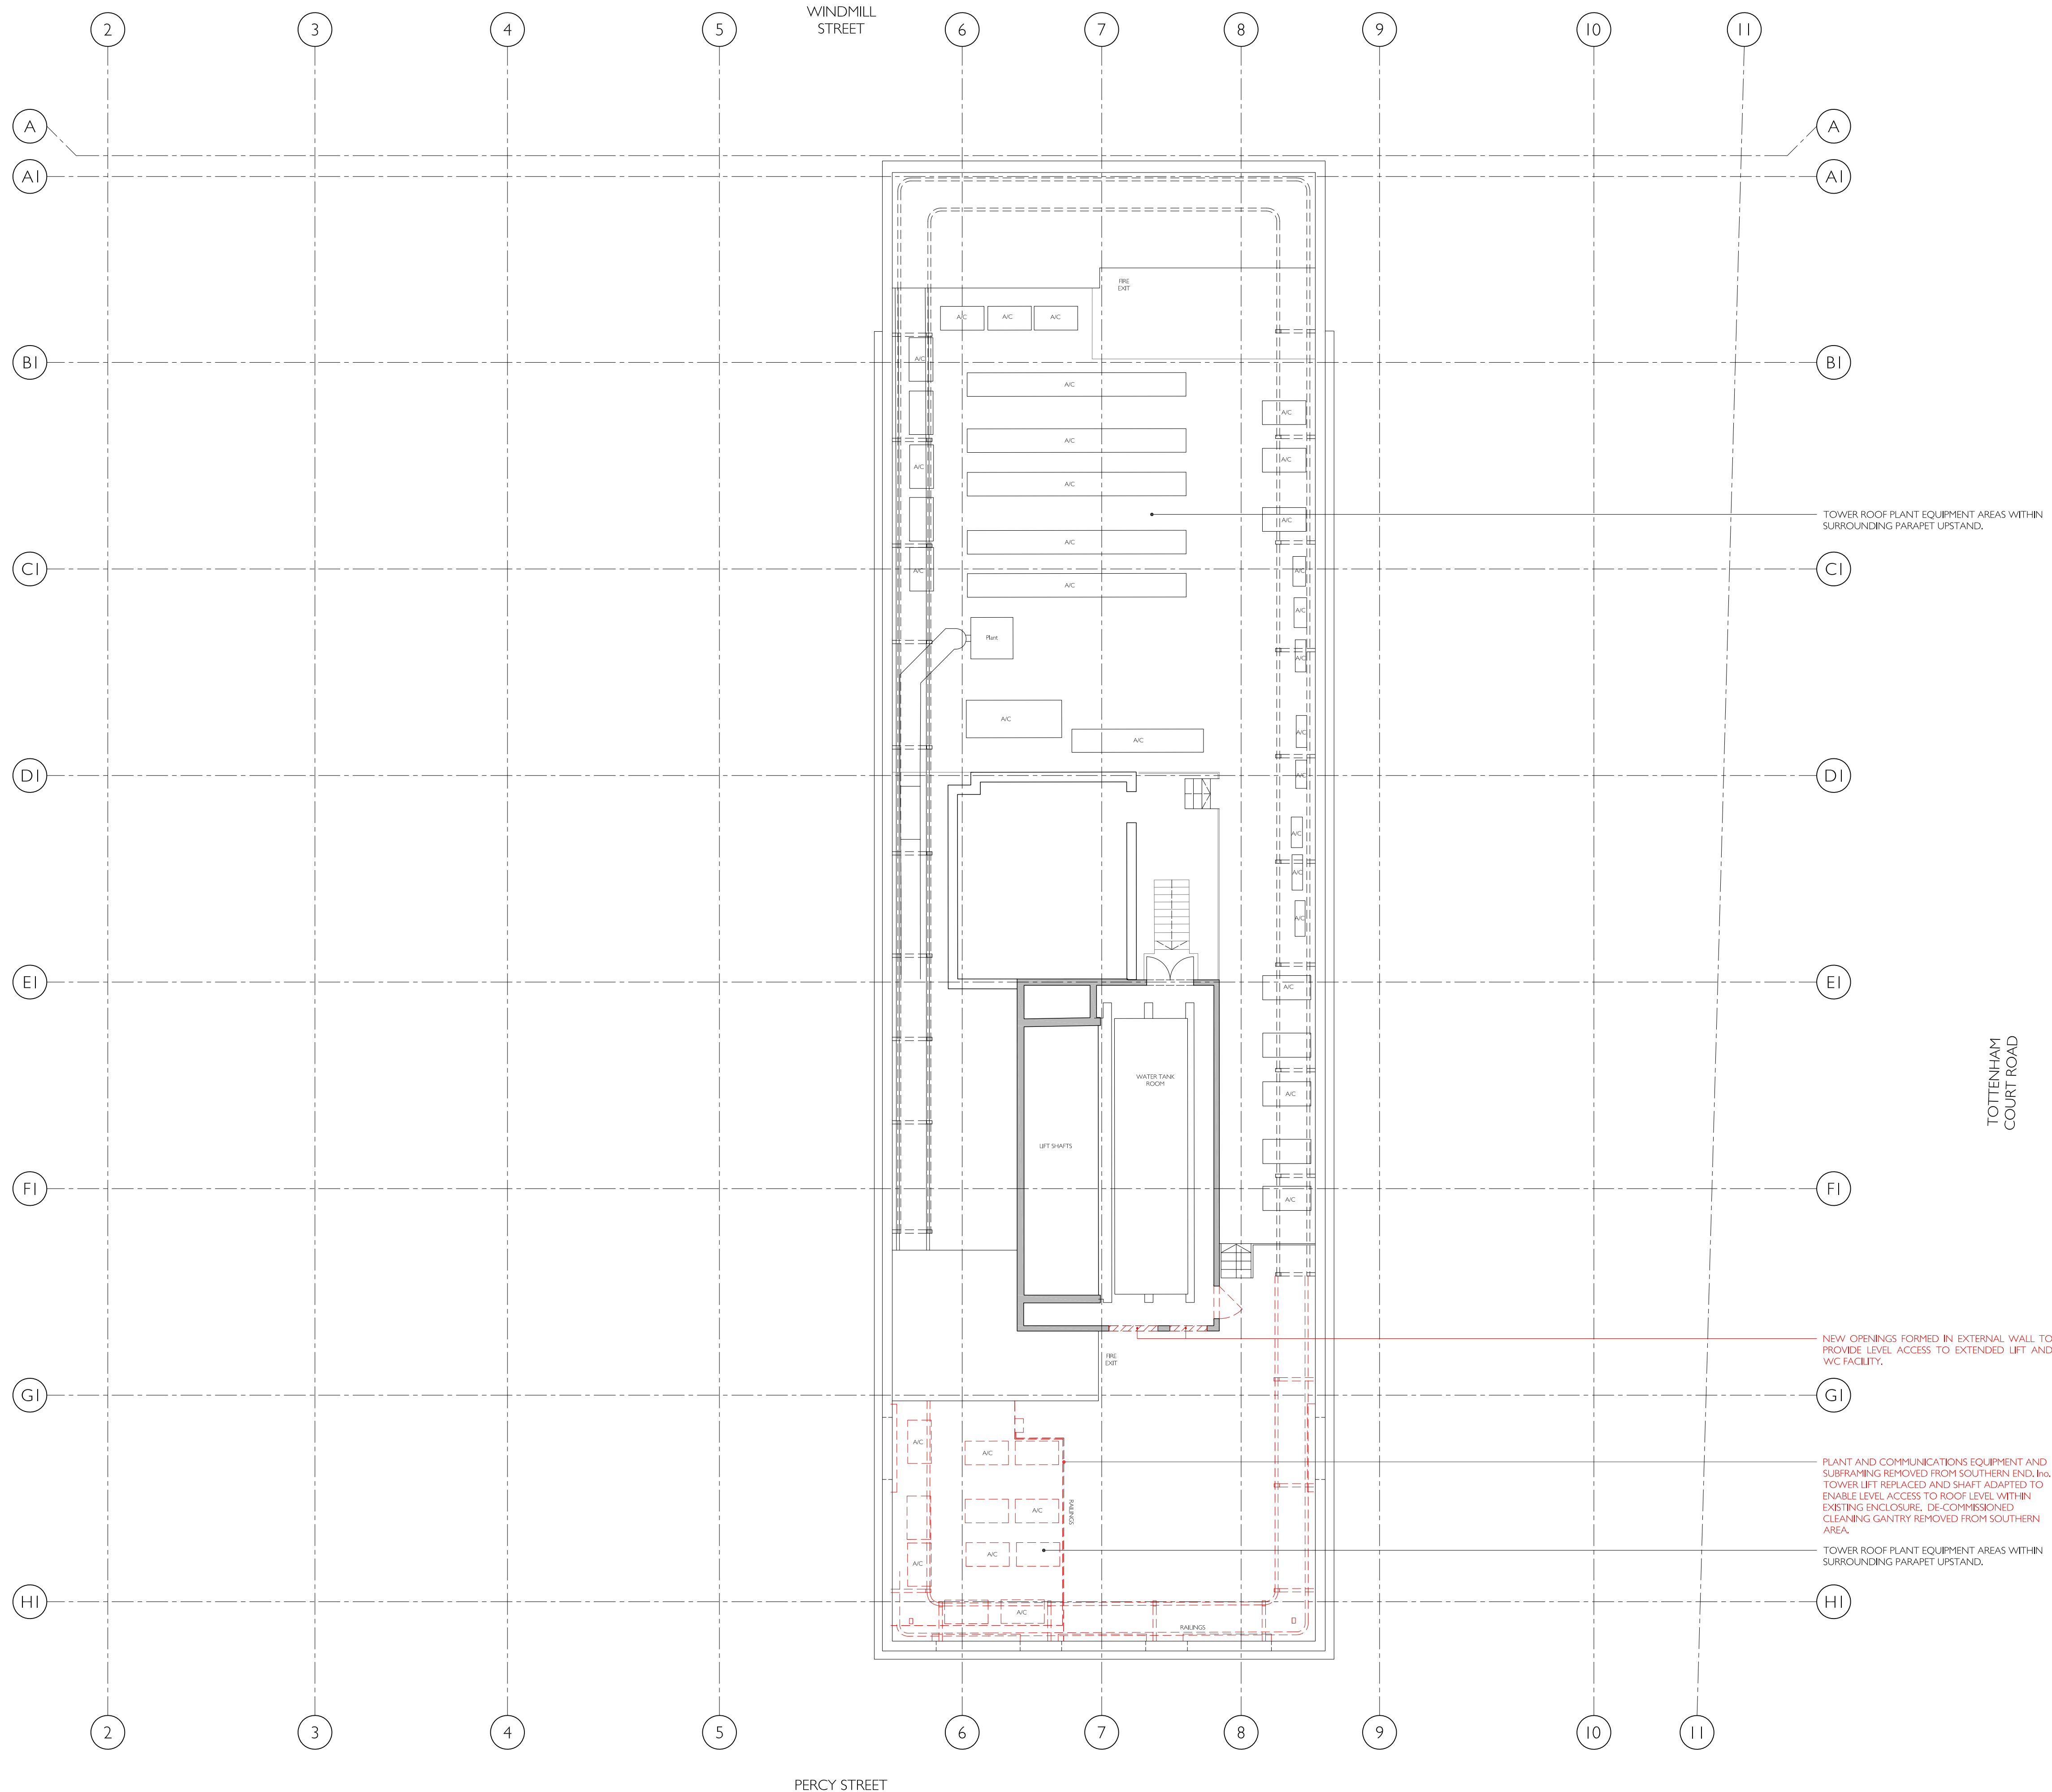

**NOTES**

DO NOT SCALE FROM THIS DRAWING.

THE CONTRACTOR SHALL CHECK AND VERIFY ALL DIMENSIONS ON SITE AND REPORT ANY DISCREPANCIES TO FORME BEFORE PROCEEDING WITH THE WORKS.


THIS DRAWING IS COPYRIGHT PROTECTED AND MUST NOT BE REPRODUCED WITHOUT THE PRIOR WRITTEN AGREEMENT FORME UK.

**SITE / LOCATION PLAN**

**KEY**

--- Demolished - Removed

	Planning	July 2021
REV.	REVISION DESCRIPTION	DATE
PROJECT		
<b>The Met Building</b> 22-24 Percy Street London W1T 2BS		
DRAWING TITLE		
<b>Existing Roof Tower Floor Plan</b>		
SCALE @A1	REV	
1:100	-	
DATE	ORIGINATOR	
July 2021	LL	
CHECKED BY	APPROVED	
RCJ	MT	
STATUS		
<b>Planning</b>		
DRAWING NUMBER		
PS5006-FME-ZZ-R2-DR-A-10201		

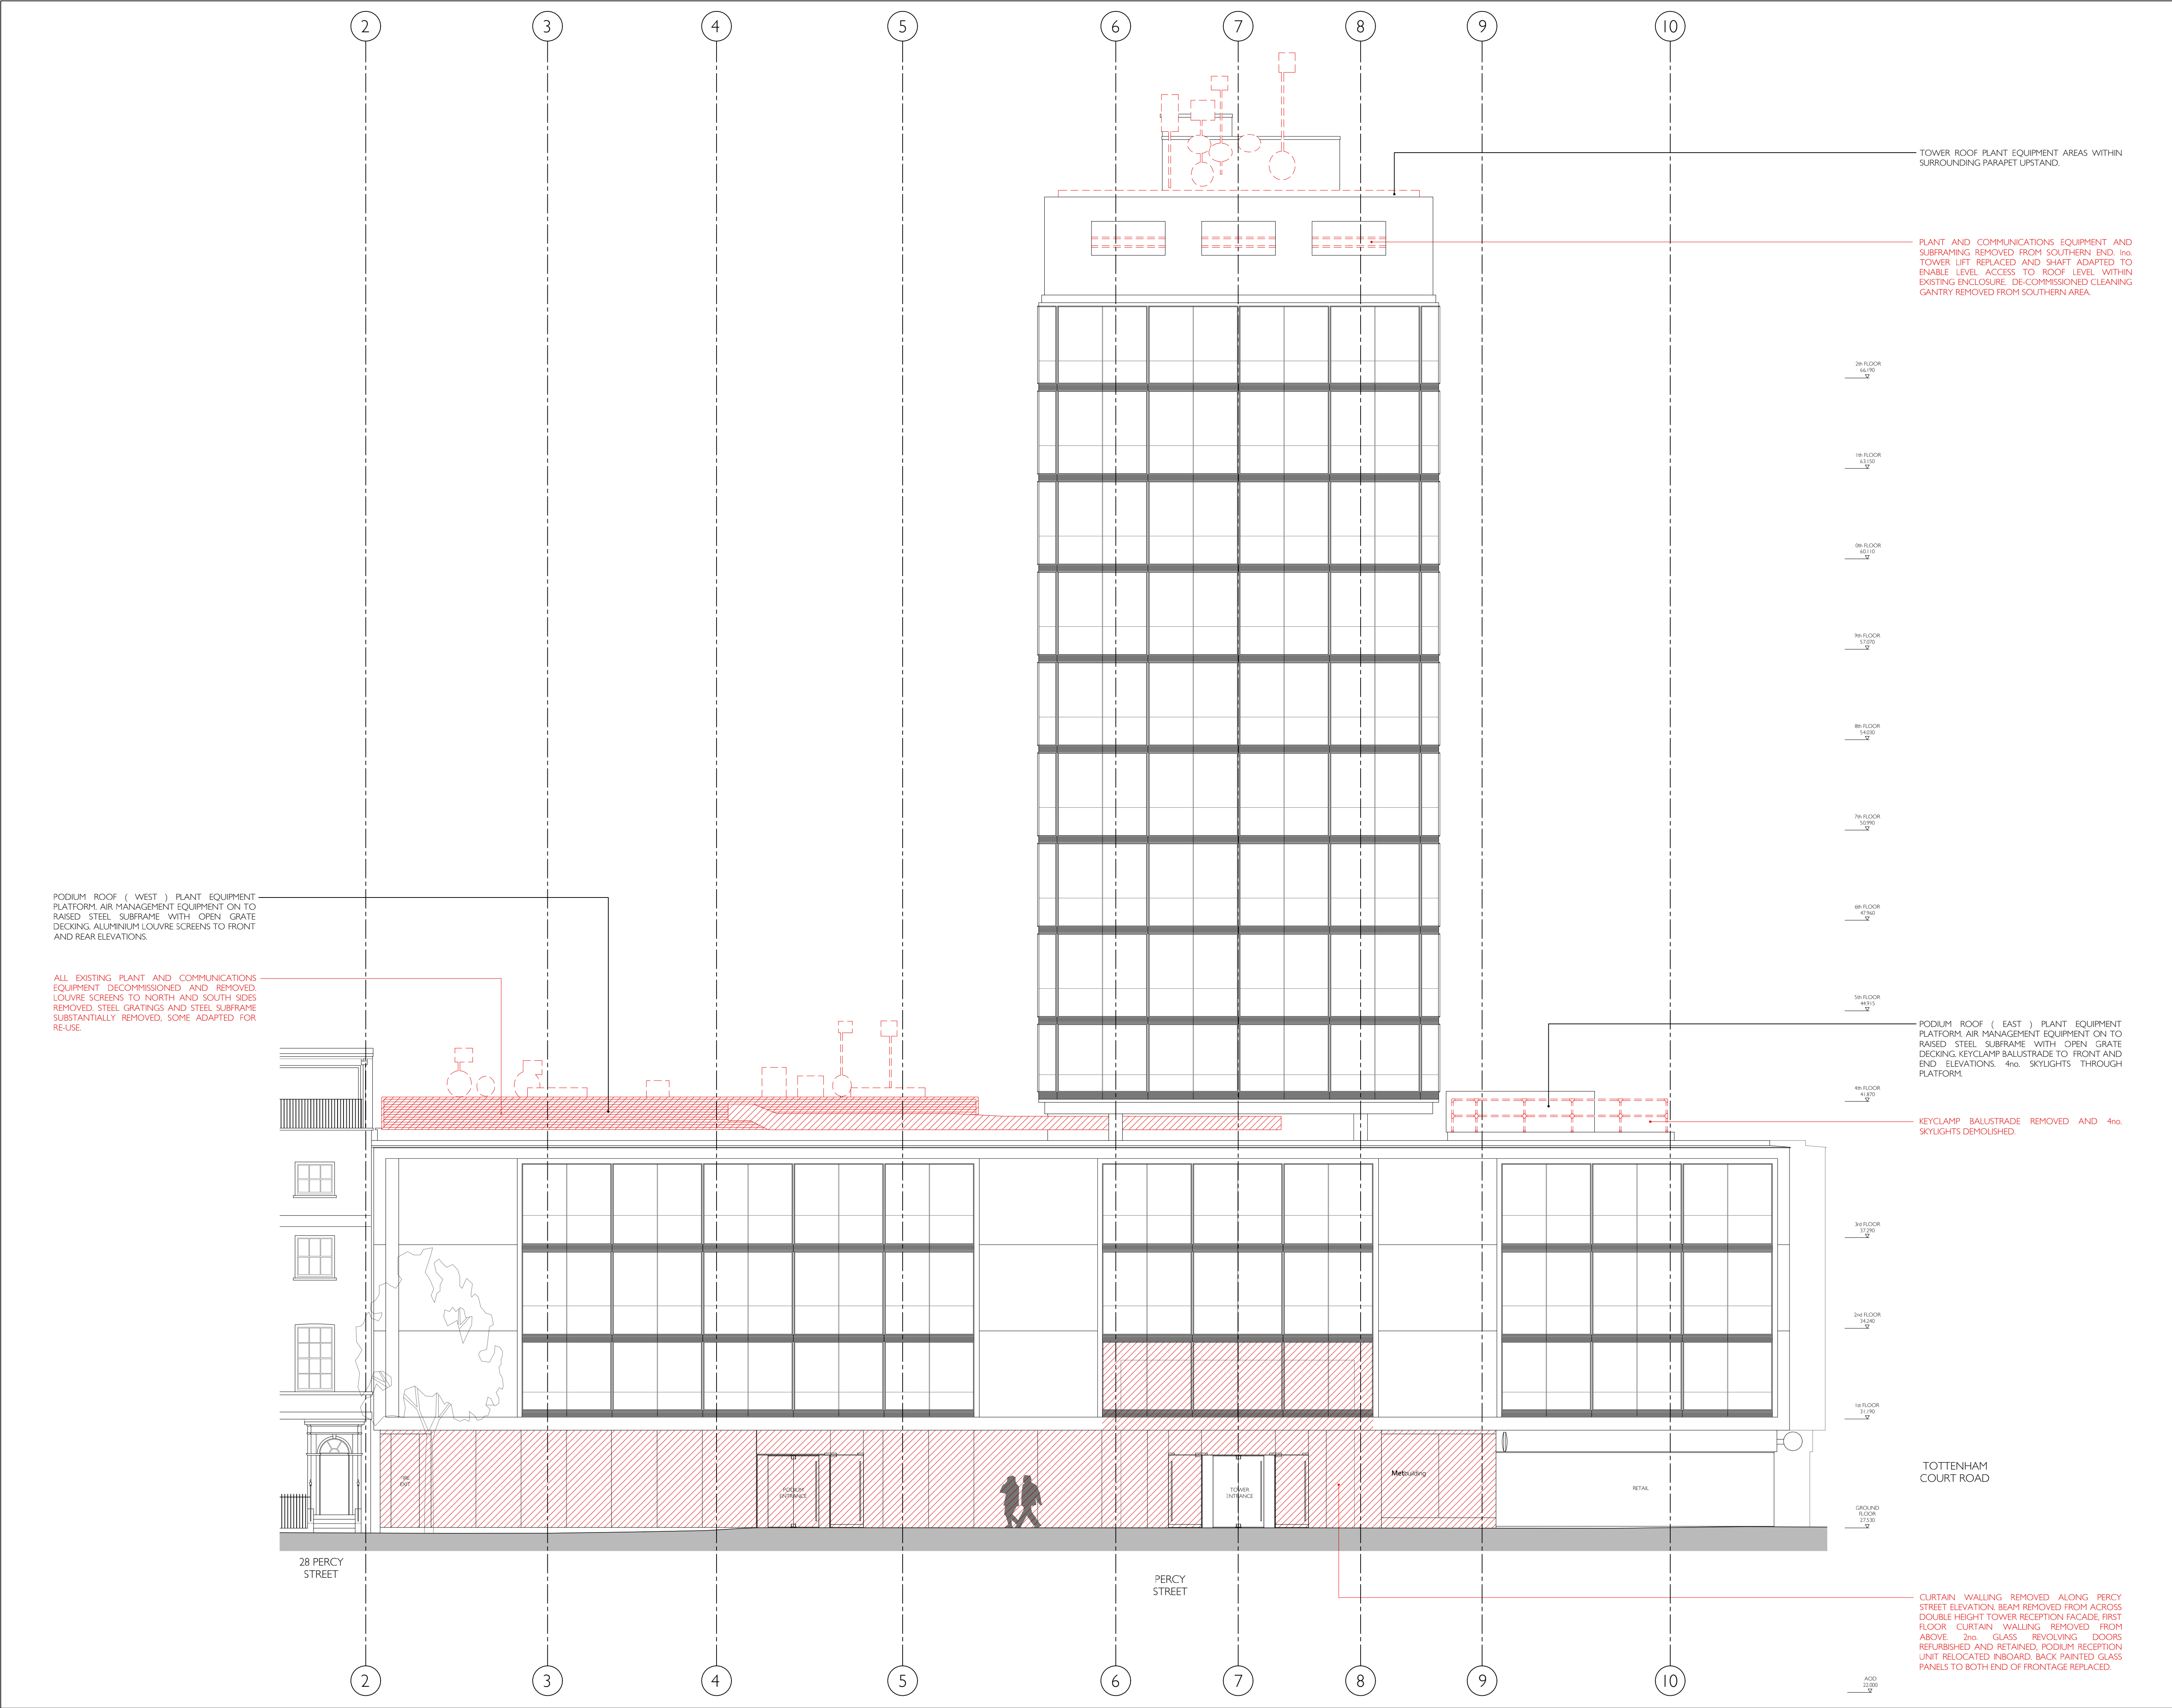

NOTES

DO NOT SCALE FROM THIS DRAWING.

THE CONTRACTOR SHALL CHECK AND VERIFY ALL DIMENSIONS ON SITE AND REPORT ANY DISCREPANCIES TO FORME BEFORE PROCEEDING WITH THE WORKS.

THIS DRAWING IS COPYRIGHT PROTECTED AND MUST NOT BE REPRODUCED WITHOUT THE PRIOR WRITTEN AGREEMENT FORME UK.

SITE / LOCATION PLAN

	Planning	July 2021
REV.	REVISION DESCRIPTION	DATE

PROJECT

**The Met Building**

22-24 Percy Street

London W1T 2BS

DRAWING TITLE

**Existing South Elevation**

SCALE @A1

REV

1:100

-

DATE

ORIGINATOR

July 2021

RCJ

CHECKED BY

APPROVED

-

MT

STATUS

**Planning**

DRAWING NUMBER

PS5006-FME-ZZ-XX-EL-A-10301

FORME UK

NUTMEG HOUSE 60 GAINSFORD STREET


BUTLERS WHARF LONDON SE1 2NY

T +44 (0)20 7378 1340

WWW.FORMEUK.COM

COMPANY NUMBER 9879724



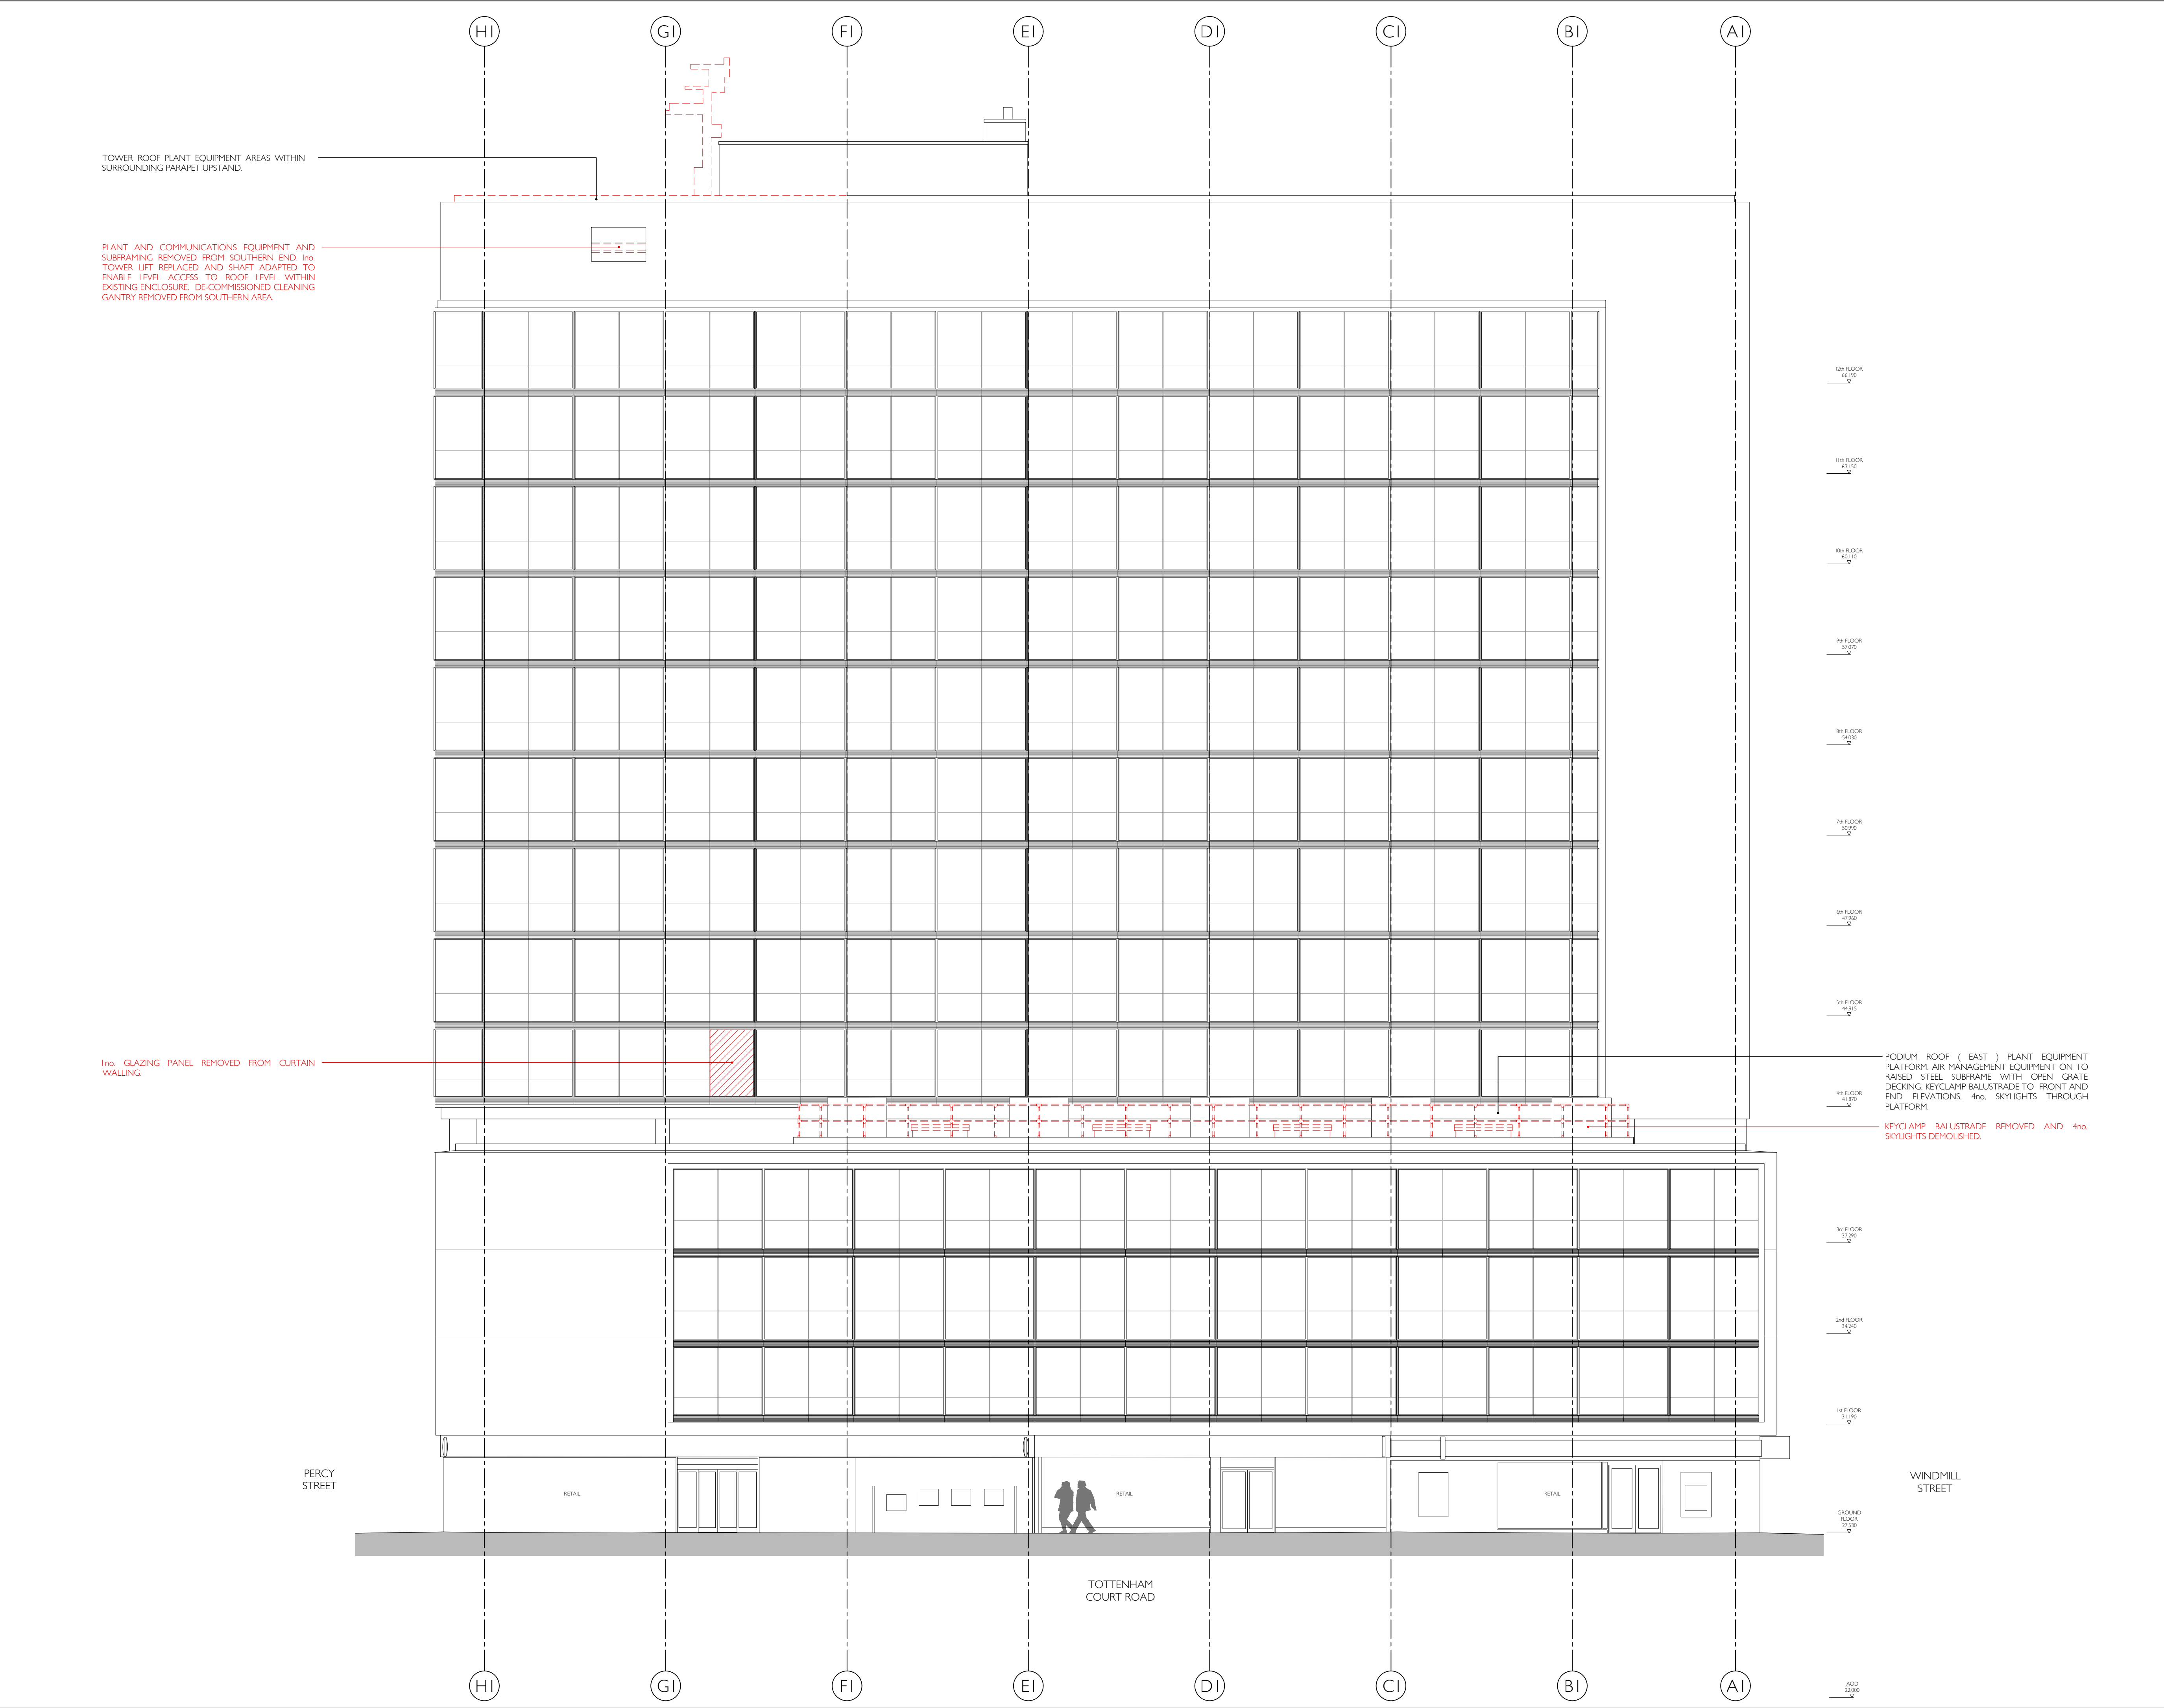

NOTES

DO NOT SCALE FROM THIS DRAWING.

THE CONTRACTOR SHALL CHECK AND VERIFY ALL DIMENSIONS ON SITE AND REPORT ANY DISCREPANCIES TO FORME BEFORE PROCEEDING WITH THE WORKS.

THIS DRAWING IS COPYRIGHT PROTECTED AND MUST NOT BE REPRODUCED WITHOUT THE PRIOR WRITTEN AGREEMENT FORME UK.

SITE / LOCATION PLAN

	Planning	July 2021
REV.	REVISION DESCRIPTION	DATE

PROJECT

**The Met Building**

22-24 Percy Street

London W1T 2BS

DRAWING TITLE

**Existing East Elevation**

SCALE @A1

REV

1:100

-

DATE

ORIGINATOR

July 2021

RCJ

CHECKED BY

APPROVED

-

MT

STATUS

**Planning**

DRAWING NUMBER

PS5006-FME-ZZ-XX-EL-A-10302

FORME UK


NUTMEG HOUSE 60 GAINSFORD STREET

BUTLERS WHARF LONDON SE1 2NY

T +44 (0)20 7378 1340

WWW.FORMEUK.COM

COMPANY NUMBER 9879724

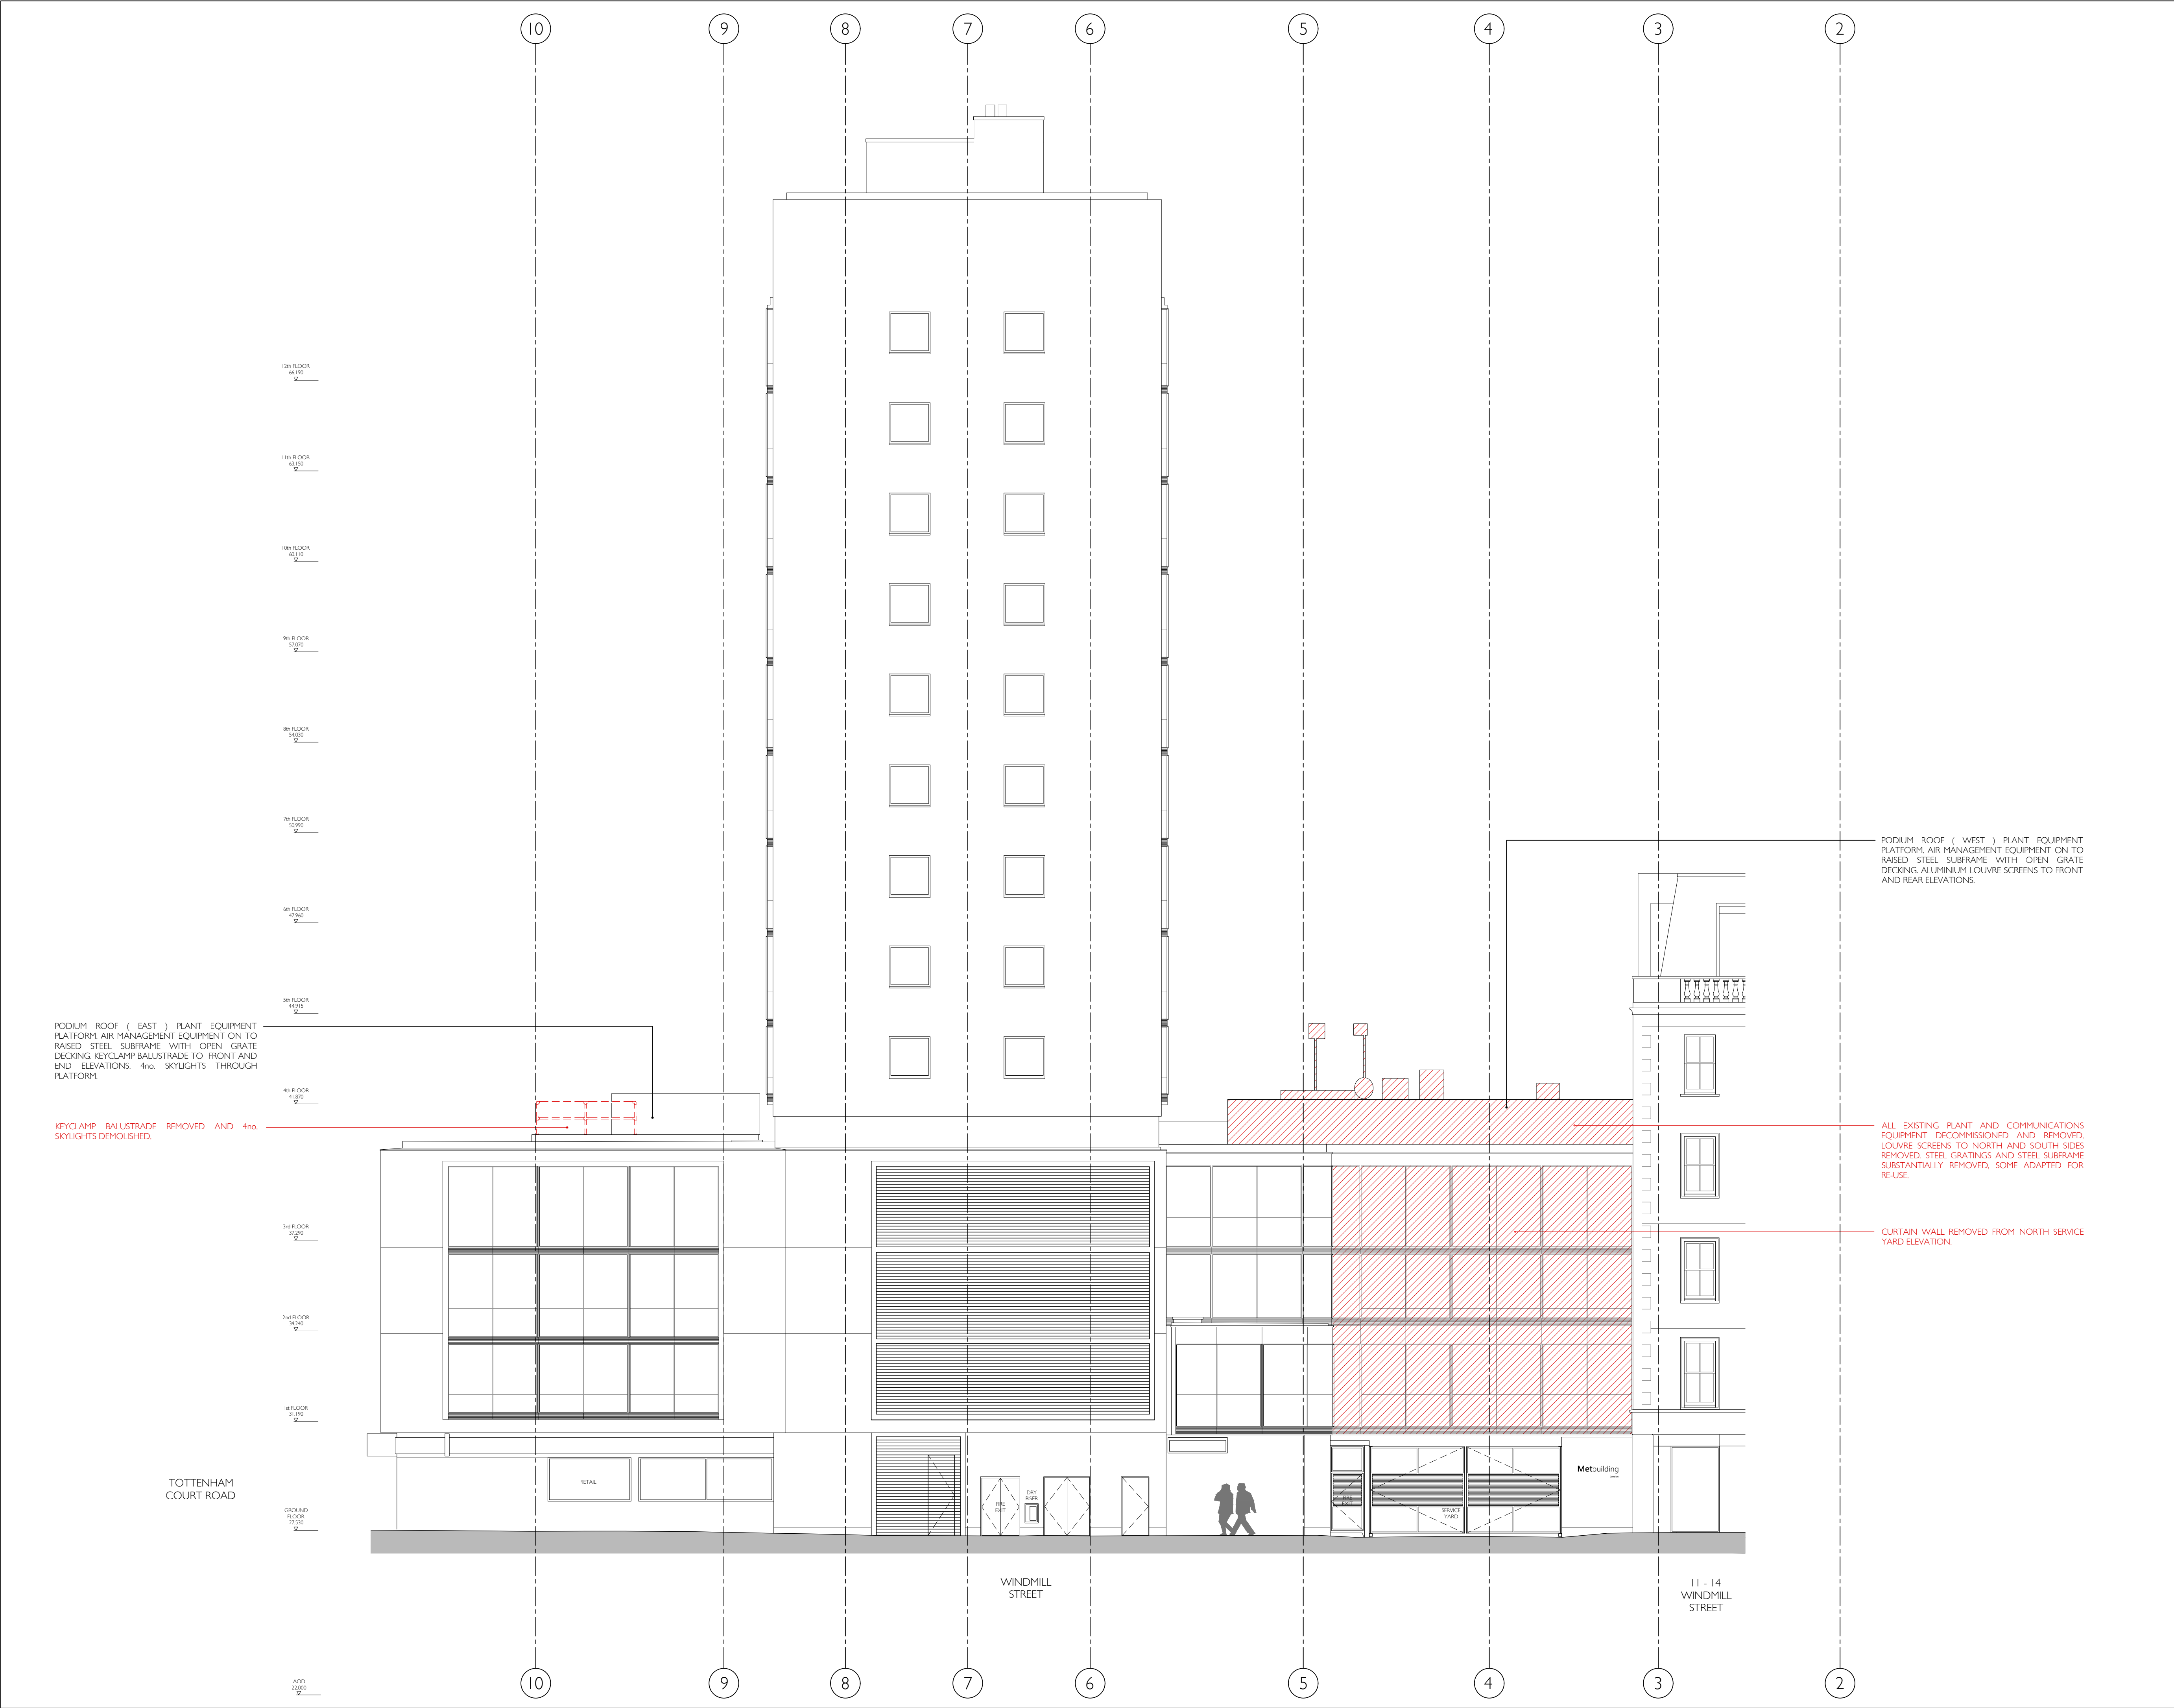

NOTES

DO NOT SCALE FROM THIS DRAWING.

THE CONTRACTOR SHALL CHECK AND VERIFY ALL DIMENSIONS ON SITE AND REPORT ANY DISCREPANCIES TO FORME BEFORE PROCEEDING WITH THE WORKS.

THIS DRAWING IS COPYRIGHT PROTECTED AND MUST NOT BE REPRODUCED WITHOUT THE PRIOR WRITTEN AGREEMENT FORME UK.

SITE / LOCATION PLAN

	Planning	July 2021
REV.	REVISION DESCRIPTION	DATE

PROJECT

**The Met Building**

22-24 Percy Street

London W1T 2BS

DRAWING TITLE

**Existing North Elevation**

SCALE @A1	REV
1:100	-

DATE	ORIGINATOR
July 2021	RCJ

CHECKED BY	APPROVED
-	MT

STATUS

**Planning**

DRAWING NUMBER

PS5006-FME-ZZ-XX-EL-A-10303

FORME UK


NUTMEG HOUSE 60 GAINSFORD STREET

BUTLERS WHARF LONDON SE1 2NY

T +44 (0)20 7378 1340

WWW.FORMEUK.COM

COMPANY NUMBER 9879724

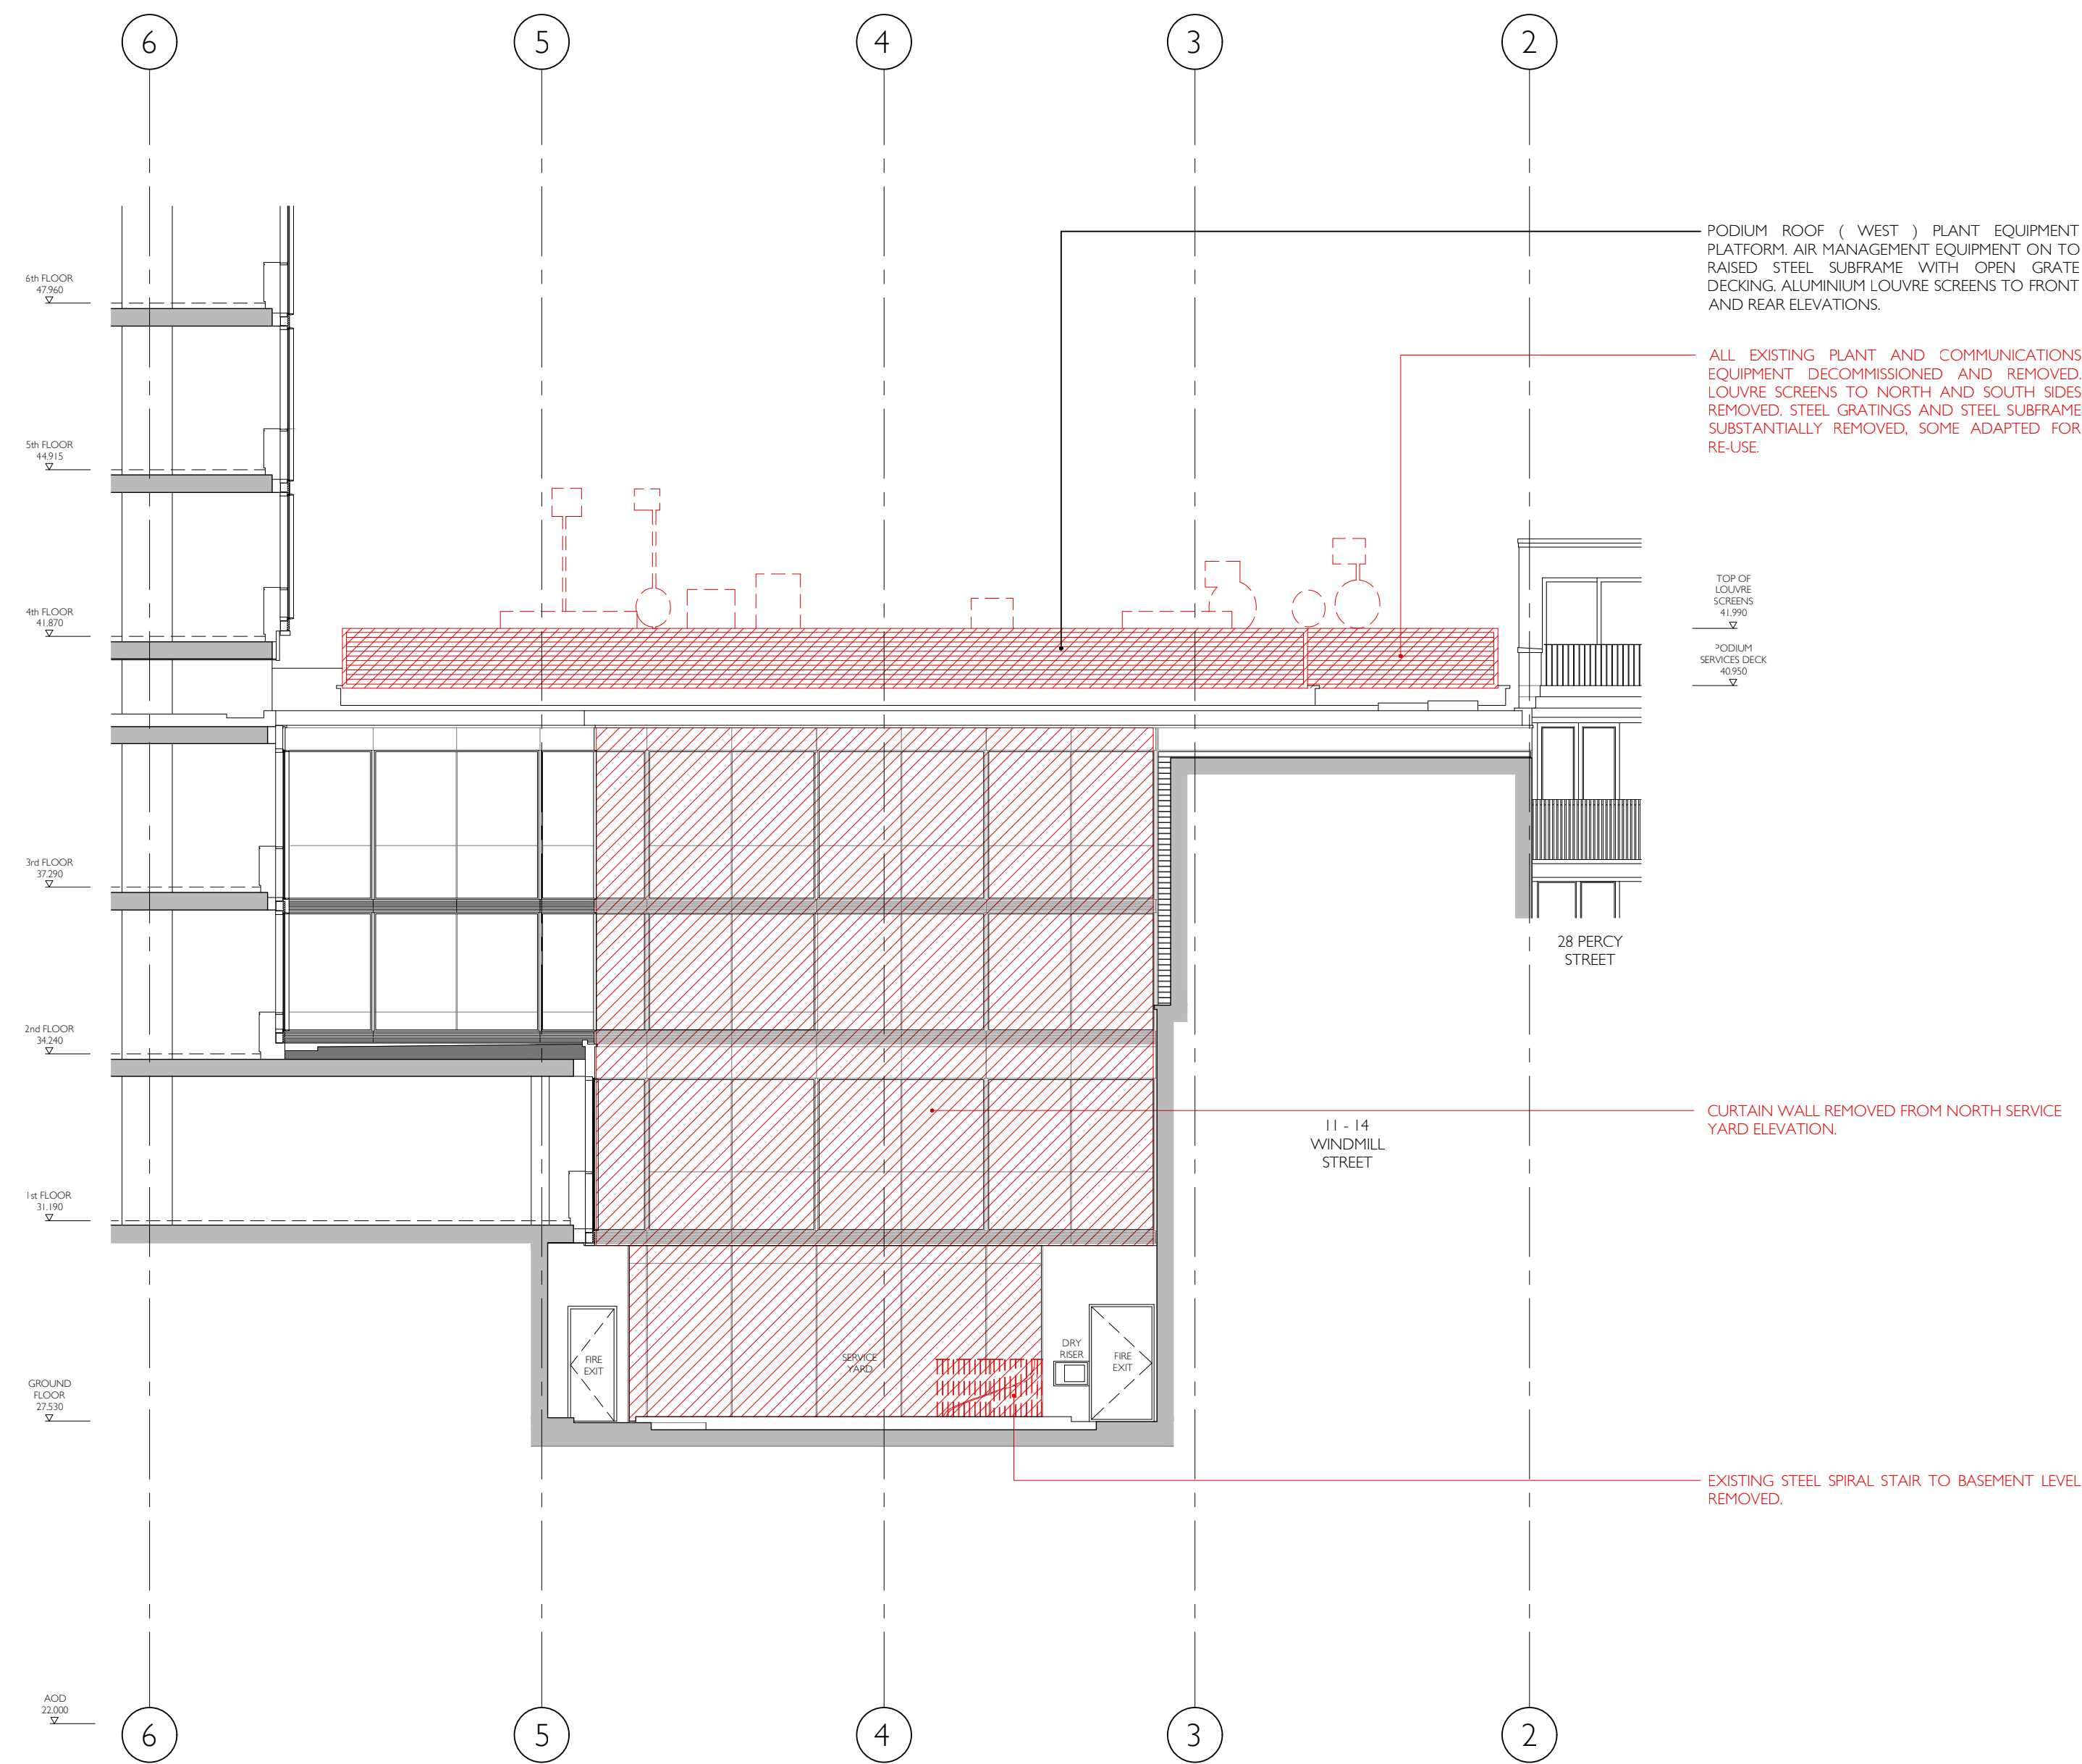


NOTES

DO NOT SCALE FROM THIS DRAWING.

THE CONTRACTOR SHALL CHECK AND VERIFY ALL DIMENSIONS ON SITE AND REPORT ANY DISCREPANCIES TO FORME BEFORE PROCEEDING WITH THE WORKS.

THIS DRAWING IS COPYRIGHT PROTECTED AND MUST NOT BE REPRODUCED WITHOUT THE PRIOR WRITTEN AGREEMENT FORME UK.

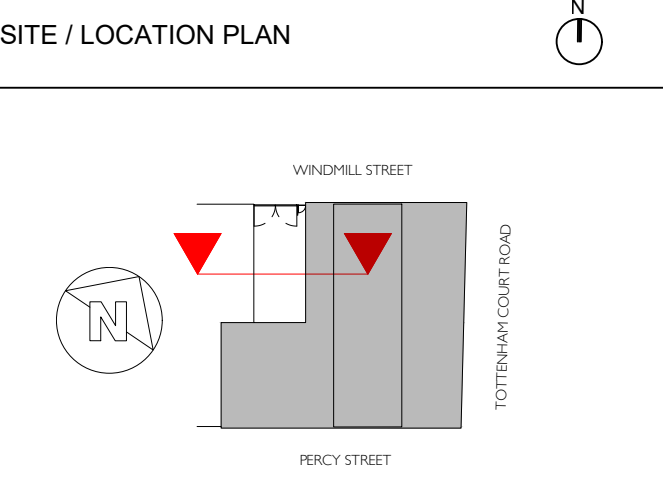

REV.	REVISION DESCRIPTION	DATE
	Planning	July 2021

PROJECT

**The Met Building**

22-24 Percy Street

London W1T 2BS

DRAWING TITLE

**Existing Service Yard Elevation**

SCALE @A1

1:100

DATE

July 2021

CHECKED BY

-

STATUS

**Planning**


DRAWING NUMBER

PS5006-FME-ZZ-XX-EL-A-10304

FORME  
UK

NUTMEG HOUSE 60 GAINSFORD STREET  
BUTLERS WHARF LONDON SE1 2NY  
T +44 (0)20 7378 1340  
WWW.FORMEUK.COM  
COMPANY NUMBER 9879724



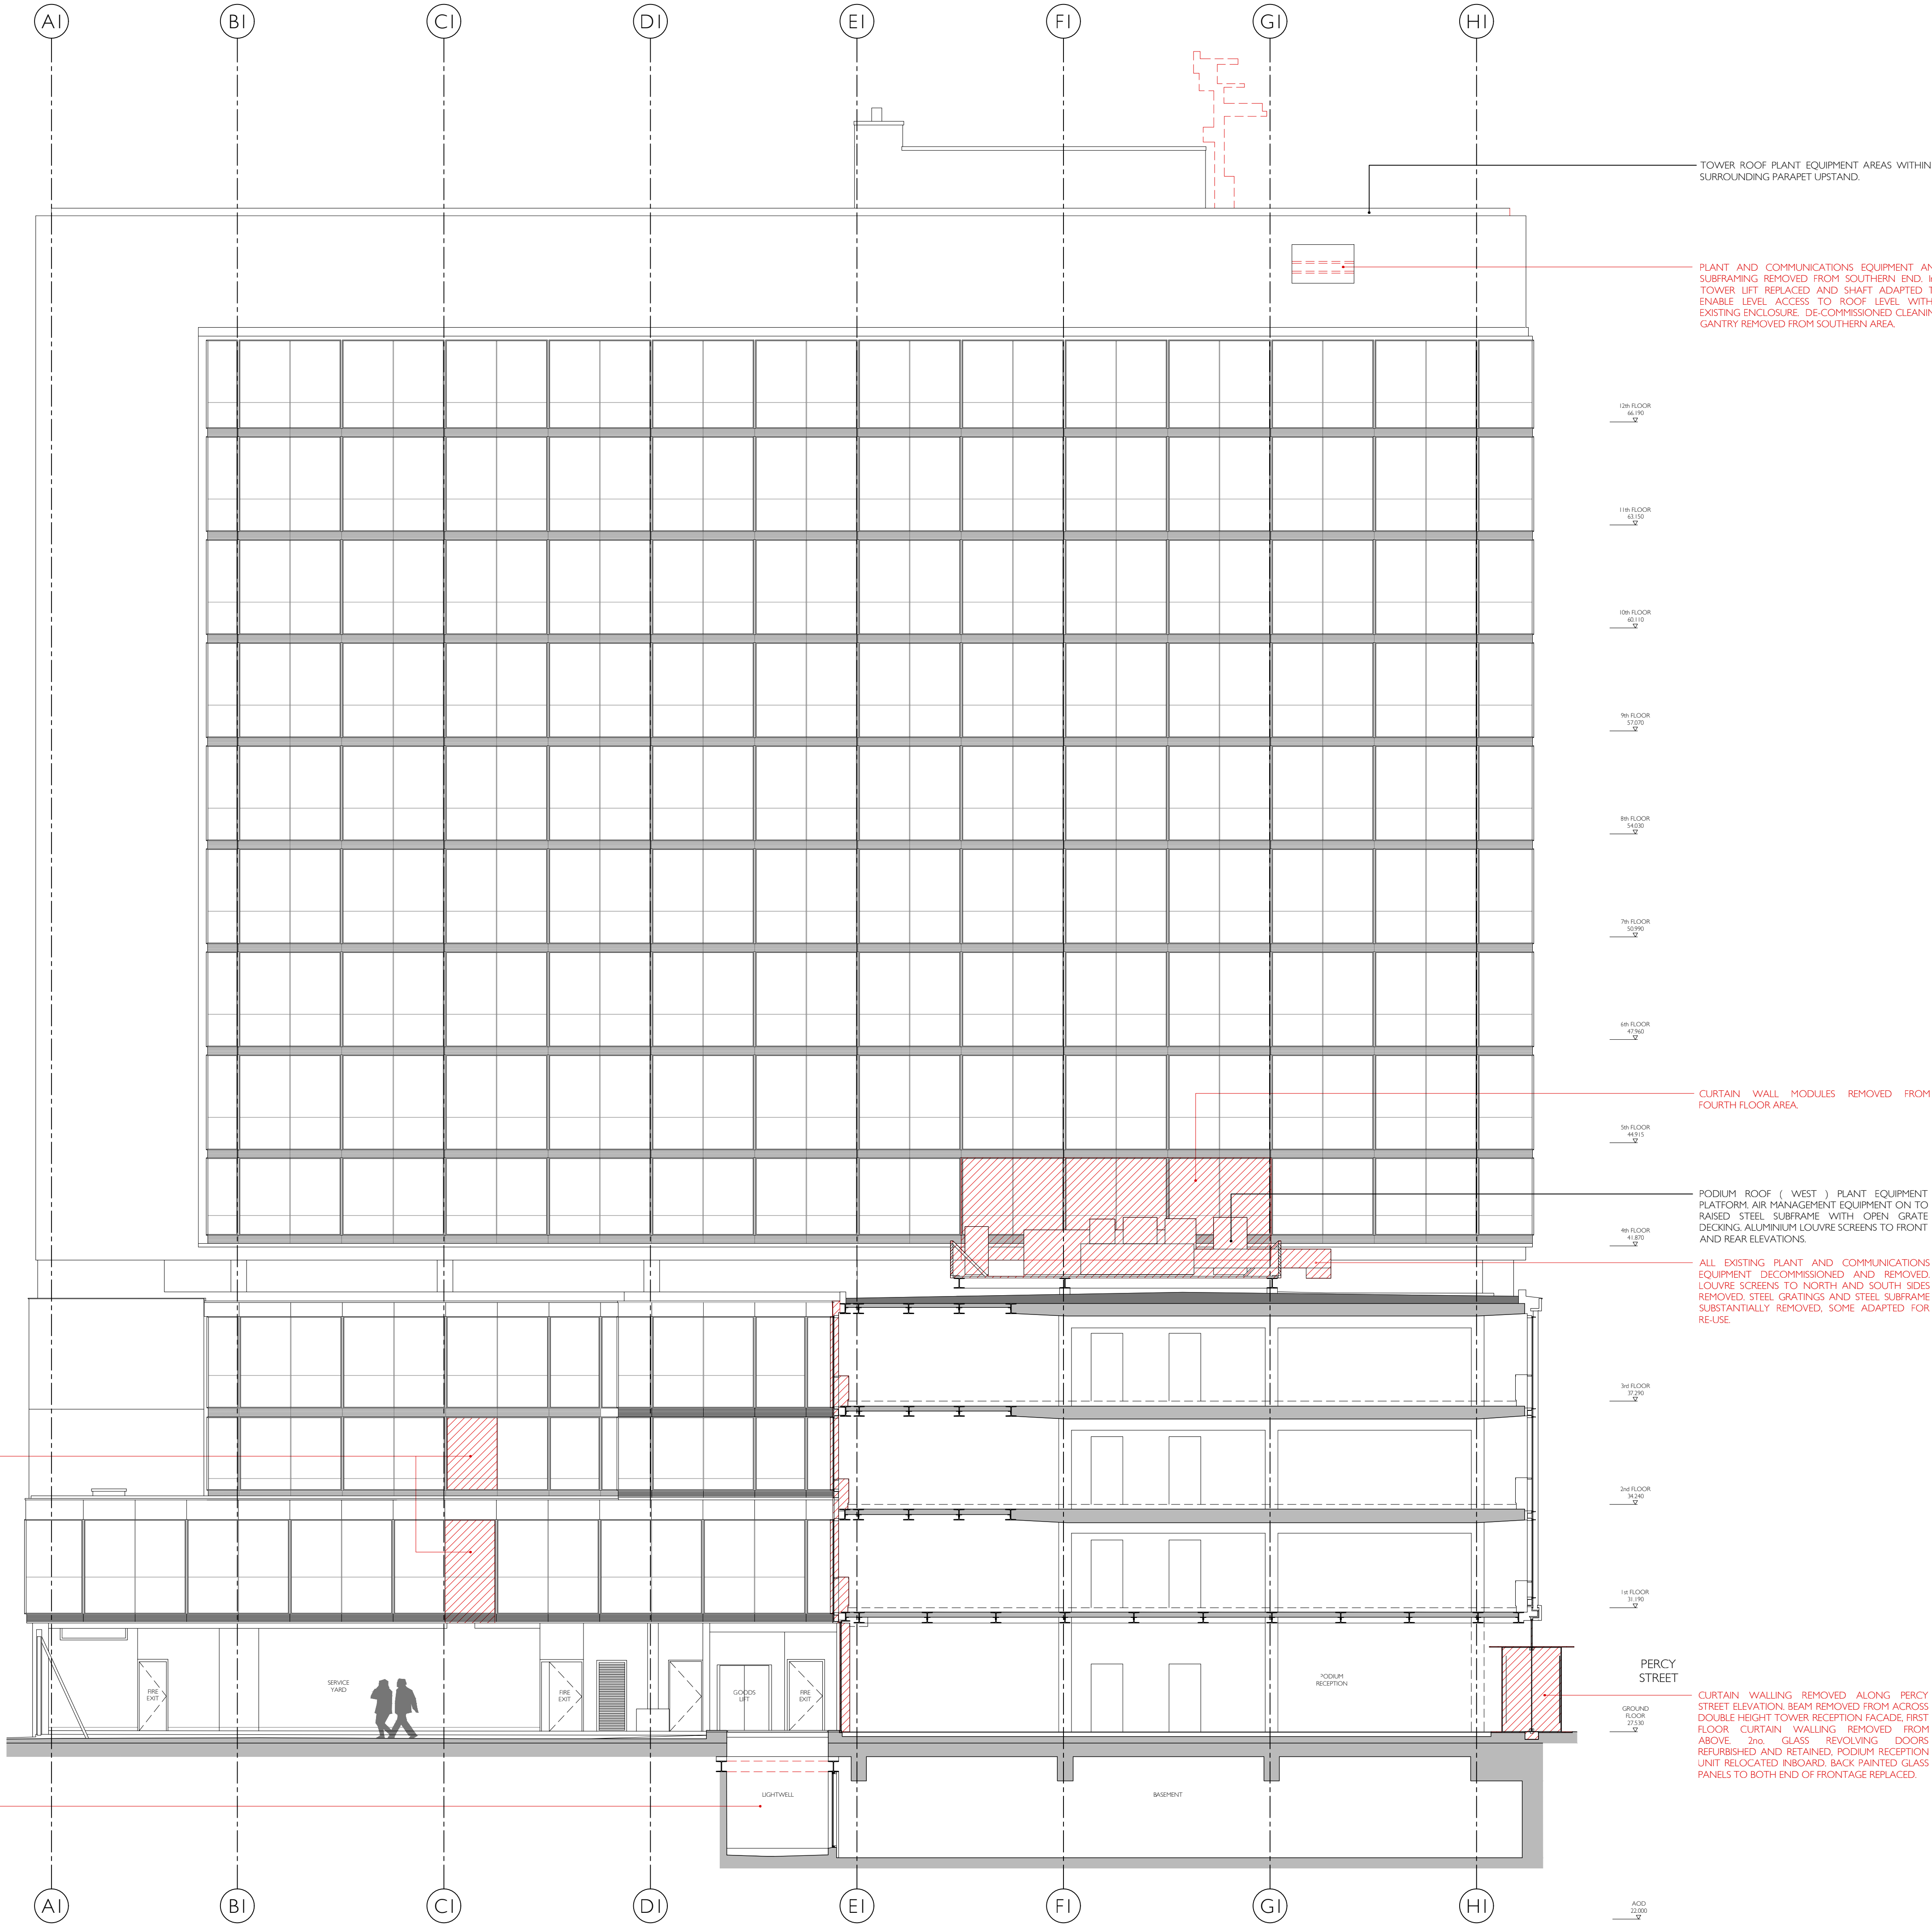

NOTES

DO NOT SCALE FROM THIS DRAWING.

THE CONTRACTOR SHALL CHECK AND VERIFY ALL DIMENSIONS ON SITE AND REPORT ANY DISCREPANCIES TO FORME BEFORE PROCEEDING WITH THE WORKS.

THIS DRAWING IS COPYRIGHT PROTECTED AND MUST NOT BE REPRODUCED WITHOUT THE PRIOR WRITTEN AGREEMENT FORME UK.

SITE / LOCATION PLAN

	Planning	July 2021
REV.	REVISION DESCRIPTION	DATE

PROJECT

**The Met Building**

22-24 Percy Street

London W1T 2BS

DRAWING TITLE

**Existing West Elevation**

SCALE @A1

REV

1:100

-

DATE

ORIGINATOR

July 2021

RCJ

CHECKED BY

APPROVED

-

MT

STATUS

**Planning**

DRAWING NUMBER

PS5006-FME-ZZ-XX-EL-A-10305

FORME UK

NUTMEG HOUSE 60 GAINSFORD STREET

BUTLERS WHARF LONDON SE1 2NY

T +44 (0)20 7378 1340

WWW.FORMEUK.COM

COMPANY NUMBER 9879724



01 General Arrangement Plan-Level B1  
1:100

NOTES

DO NOT SCALE FROM THIS DRAWING.

THE CONTRACTOR SHALL CHECK AND VERIFY ALL DIMENSIONS ON SITE AND REPORT ANY DISCREPANCIES TO FORME BEFORE PROCEEDING WITH THE WORKS.

THIS DRAWING IS COPYRIGHT PROTECTED AND MUST NOT BE REPRODUCED WITHOUT THE PRIOR WRITTEN AGREEMENT FORME UK.

SITE / LOCATION PLAN

QUANTITIES PODIUM:

- TOTAL CYCLES: 114

CYCLE HORIZONTAL RACK: 10

CYCLE VERTICAL RACK: 68

ELECTRIC CYCLES: 3

FOLDING CYCLES LOCKERS (11 TRIPLE STACK): 33

- SHOWERS: 6

- WC'S: 4

- BASINS: 4

- LOCKERS (DOUBLE STACK): 92

- HEATED LOCKERS (DOUBLE STACK): 32

- CLEANER'S CUPBOARD: 2

- DRYING ROOM: 1

QUANTITIES TOWER:

- TOTAL CYCLES: 81

CYCLE HORIZONTAL RACK: 8

CYCLE VERTICAL RACK: 51

ELECTRIC CYCLES: 1

FOLDING CYCLES LOCKERS (7 TRIPLE STACK): 21

- SHOWERS: 6

- WC'S: 4

- BASINS: 4

- LOCKERS (DOUBLE STACK): 38

- HEATED LOCKERS (DOUBLE STACK): 24

- CLEANER'S CUPBOARD: 2


- DRYING ROOM: 1

PODIUM & TOWER

- WORKSHOP: 1

	Planning	July 2021
REV.	REVISION DESCRIPTION	DATE
PROJECT		
<b>The Met Building</b>		
22-24 Percy Street		
London W1T 2BS		
DRAWING TITLE		
<b>Proposed LGF Floor Plan</b>		
SCALE @A1	REV	
1:100	-	
DATE	ORIGINATOR	
July 2021	LL	
CHECKED BY	APPROVED	
RCJ	MT	
STATUS		
<b>Planning</b>		
DRAWING NUMBER		
PS5006-FME-ZZ-B1-DR-A-20210		
<div>FORMEUK</div>		
NUTMEG HOUSE 60 GAINSFORD STREET		
BUTLERS WHARF LONDON SE1 2NY		
T +44 (0)20 7378 1340		
WWW.FORMEUK.COM		
COMPANY NUMBER 9879724		



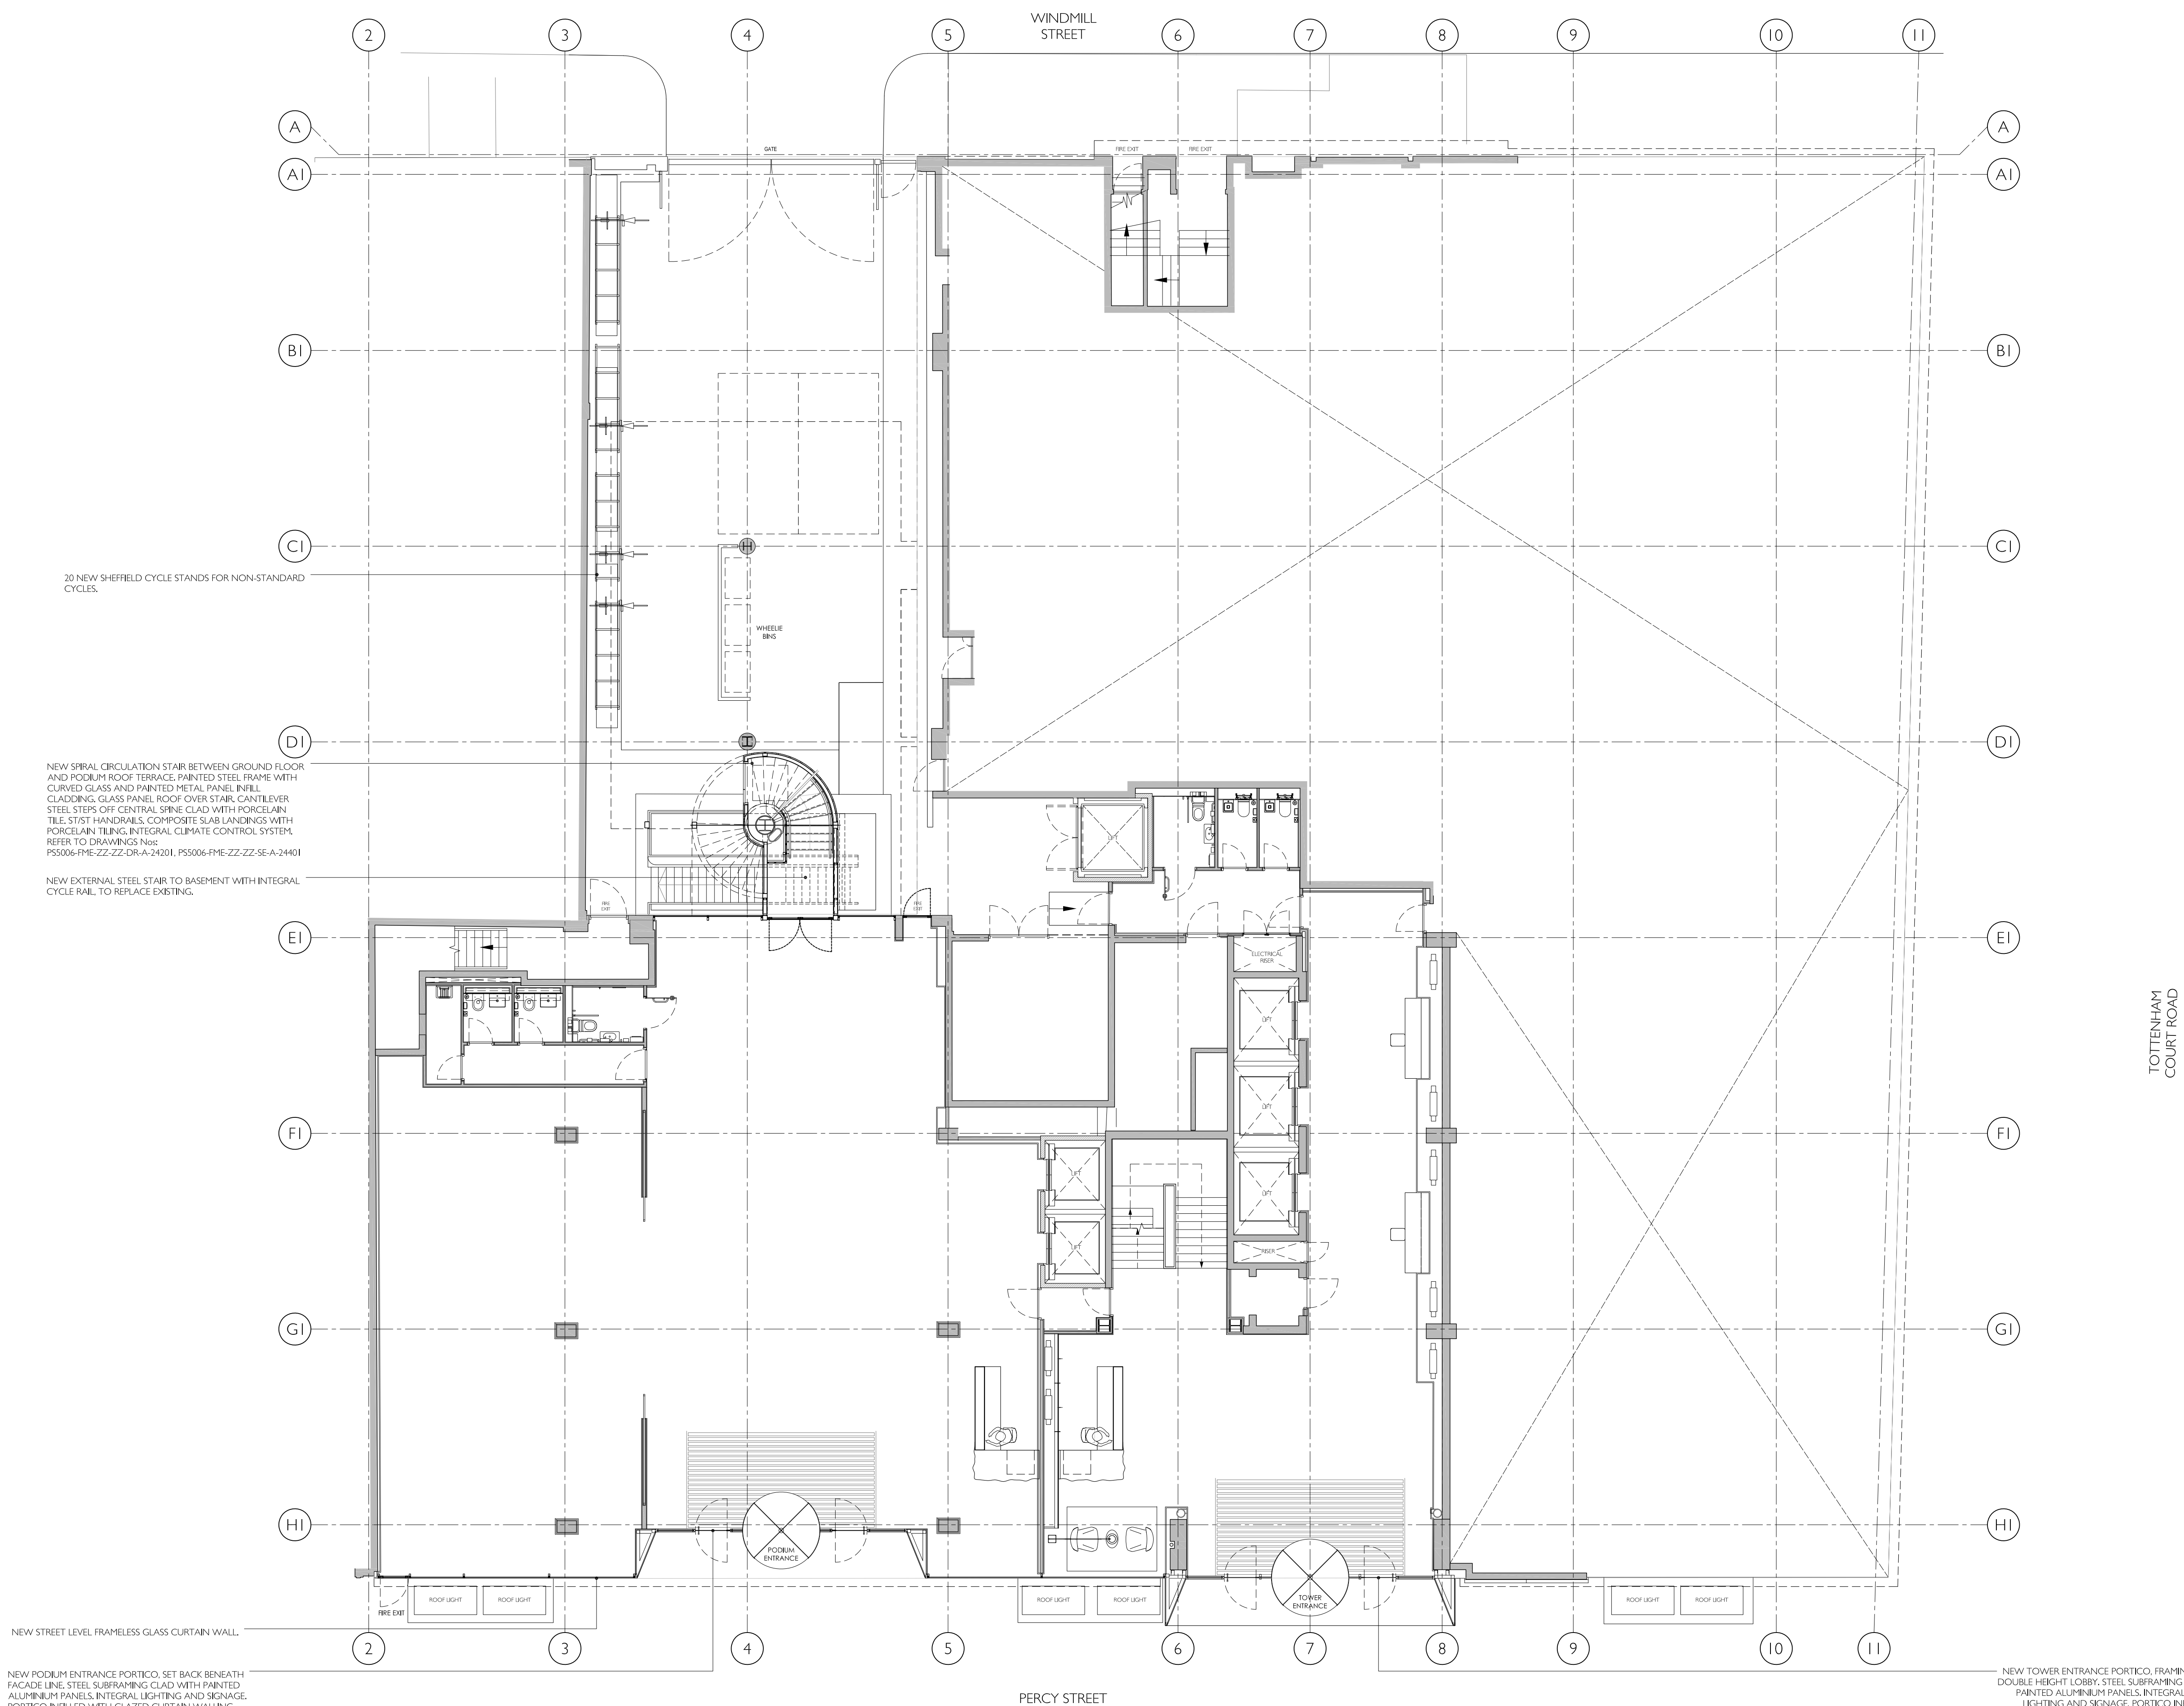

01 General Arrangement Plan-Level 00

## NOTES

THE CONTRACTOR SHALL CHECK AND VERIFY ALL DIMENSIONS ON SITE AND REPORT ANY DISCREPANCIES TO FORME BEFORE PROCEEDING WITH THE WORKS.

THIS DRAWING IS COPYRIGHT PROTECTED AND MUST NOT BE  
REPRODUCED WITHOUT THE PRIOR WRITTEN AGREEMENT  
FORME UK.

### SITE / LOCATION PLAN



	Planning	July 2021
REV.	REVISION DESCRIPTION	DATE

DRAWING TITLE  
**Proposed GF Floor Plan**

DATE	ORIGINATOR
July 2021	LL

CHECKED BY	APPROVED
RCJ	MT


STATUS

DRAWING NUMBER  
PS5006-FME-ZZ-00-DR-A-20210

FORME  
UK

NUTMEG HOUSE 60 GAINSFORD STREET  
BUTLERS WHARF LONDON SE1 2NY  
T +44 (0)20 7378 1340  
WWW.FORME.UK.COM  
COMPANY NUMBER 9879724



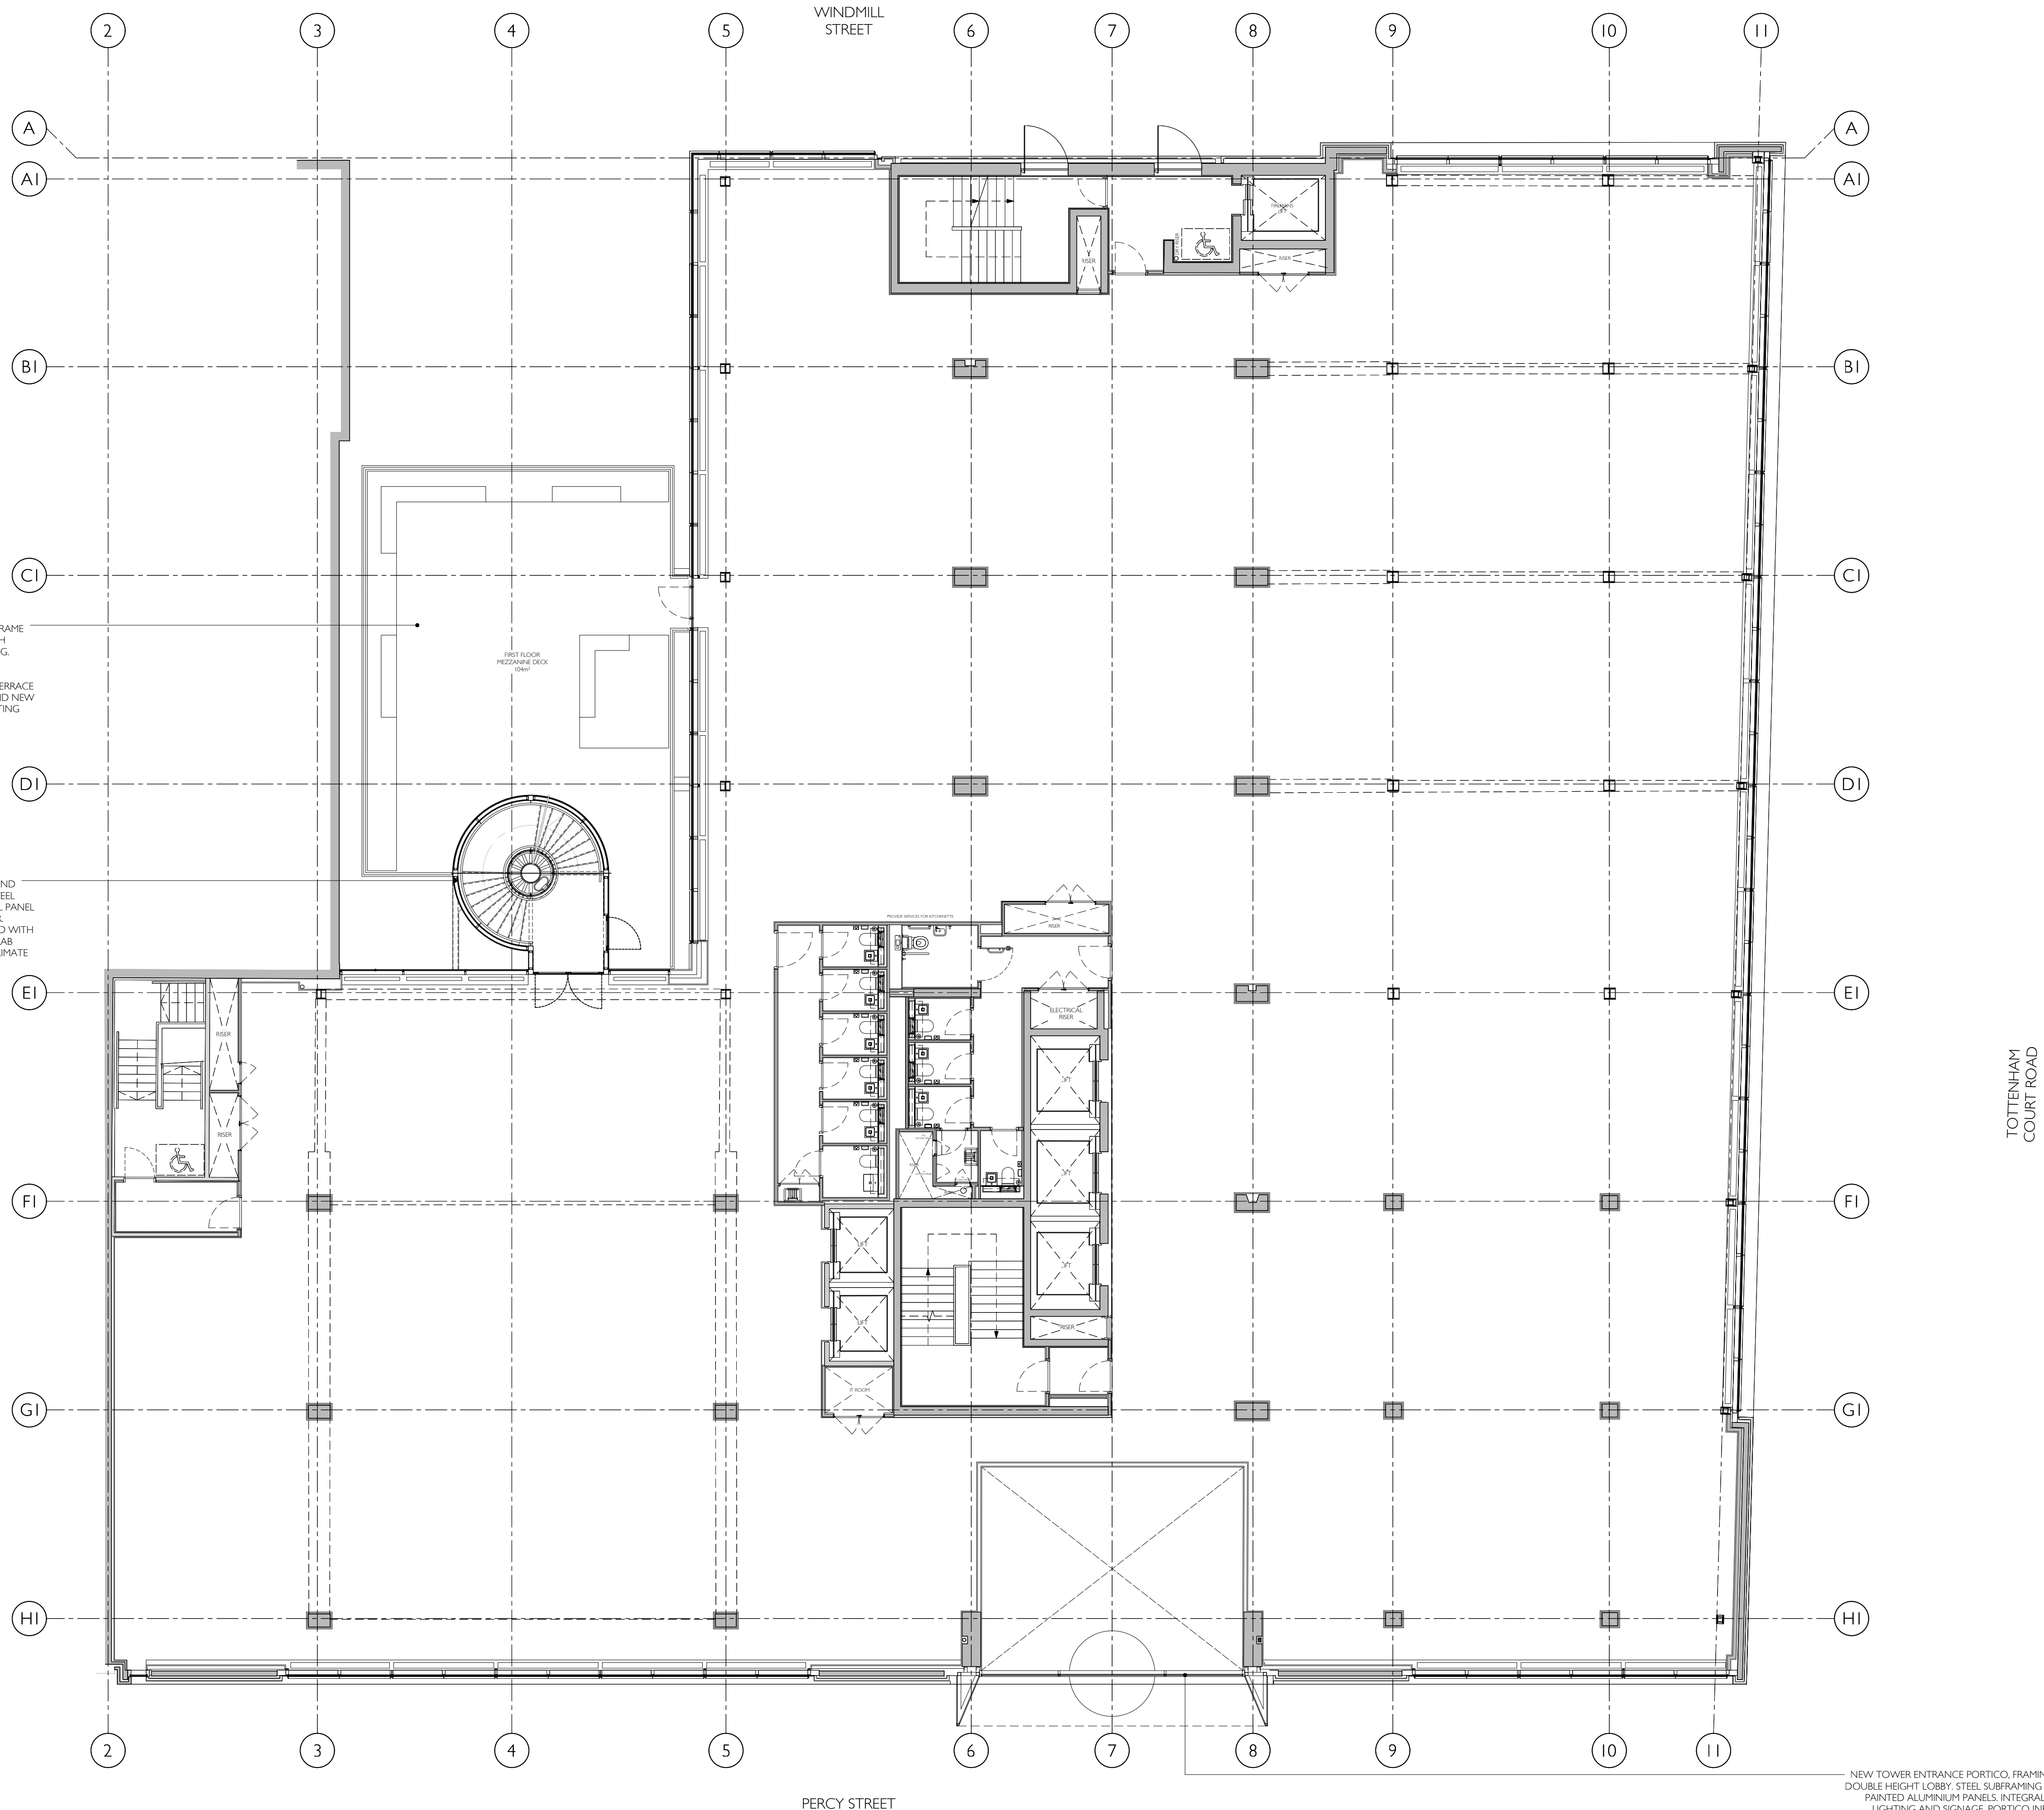

MEZZANINE TERRACE OVER SERVICE YARD. STEEL FRAME ONTO CONCRETE ENCASED STEEL COLUMNS WITH COMPOSITE DECK, TOPPED WITH PORCELAIN TILING. COMPOSITE ALUMINIUM CLADDING PANELS TO UNDERSIDE. PAINTED STEEL AND ST/ST CABLE BALUSTRADE WITH ST/ST HANDRAIL. ACCESS TO TERRACE AT FIRST FLOOR LEVEL VIA CIRCULATION STAIR, AND NEW DOOR IN TO EXISTING CURTAIN WALL. FOR PLANTING DETAILS REFER TO LANDSCAPING PROPOSAL.

NEW SPIRAL CIRCULATION STAIR BETWEEN GROUND FLOOR AND PODIUM ROOF TERRACE. PAINTED STEEL FRAME WITH CURVED GLASS AND PAINTED METAL PANEL INFILL CLADDING. GLASS PANEL ROOF OVER STAIR. CANTILEVER STEEL STEPS OFF CENTRAL SPINE CLAD WITH PORCELAIN TILE ST/ST HANDRAILS. COMPOSITE SLAB LANDINGS WITH PORCELAIN TILING. INTEGRAL CLIMATE CONTROL SYSTEM. REFER TO DRAWINGS Nos. PS5006-FME-ZZ-ZZ-DR-A-21201, PS5006-FME-ZZ-ZZ-SE-A-24101

NEW TOWER ENTRANCE PORTICO. FRAMING EXISTING DOUBLE HEIGHT LOBBY. STEEL SUBFRAMING CLAD WITH PAINTED ALUMINIUM PANELS. INTEGRAL DRAINAGE, LIGHTING AND SIGNAGE. PORTICO INFILLED WITH GLAZED CURTAIN WALLING WITH GLASS ENTRY DOORS. EXISTING GLASS REVOLVING DOOR REFURBISHED. REFER TO DRAWING No. PS5006-FME-ZZ-XX-EL-A-20311

NOTES

DO NOT SCALE FROM THIS DRAWING.

THE CONTRACTOR SHALL CHECK AND VERIFY ALL DIMENSIONS ON SITE AND REPORT ANY DISCREPANCIES TO FORME BEFORE PROCEEDING WITH THE WORKS.

THIS DRAWING IS COPYRIGHT PROTECTED AND MUST NOT BE REPRODUCED WITHOUT THE PRIOR WRITTEN AGREEMENT FORME UK.

SITE / LOCATION PLAN

	Planning	July 2021
REV.	REVISION DESCRIPTION	DATE

PROJECT

**The Met Building**  
22-24 Percy Street  
London W1T 2BS

DRAWING TITLE

**Proposed Level 01 Floor Plan**

SCALE @A1	REV
1:100	-

DATE	ORIGINATOR
July 2021	LL

CHECKED BY	APPROVED
RCJ	MT

STATUS

**Planning**

DRAWING NUMBER


PS5006-FME-ZZ-01-DR-A-20210

FORME

UK

NUTMEG HOUSE 60 GAINSFORD STREET  
BUTLERS WHARF LONDON SE1 2NY

T +44 (0)20 7378 1340  
WWW.FORMEUK.COM  
COMPANY NUMBER 9879724

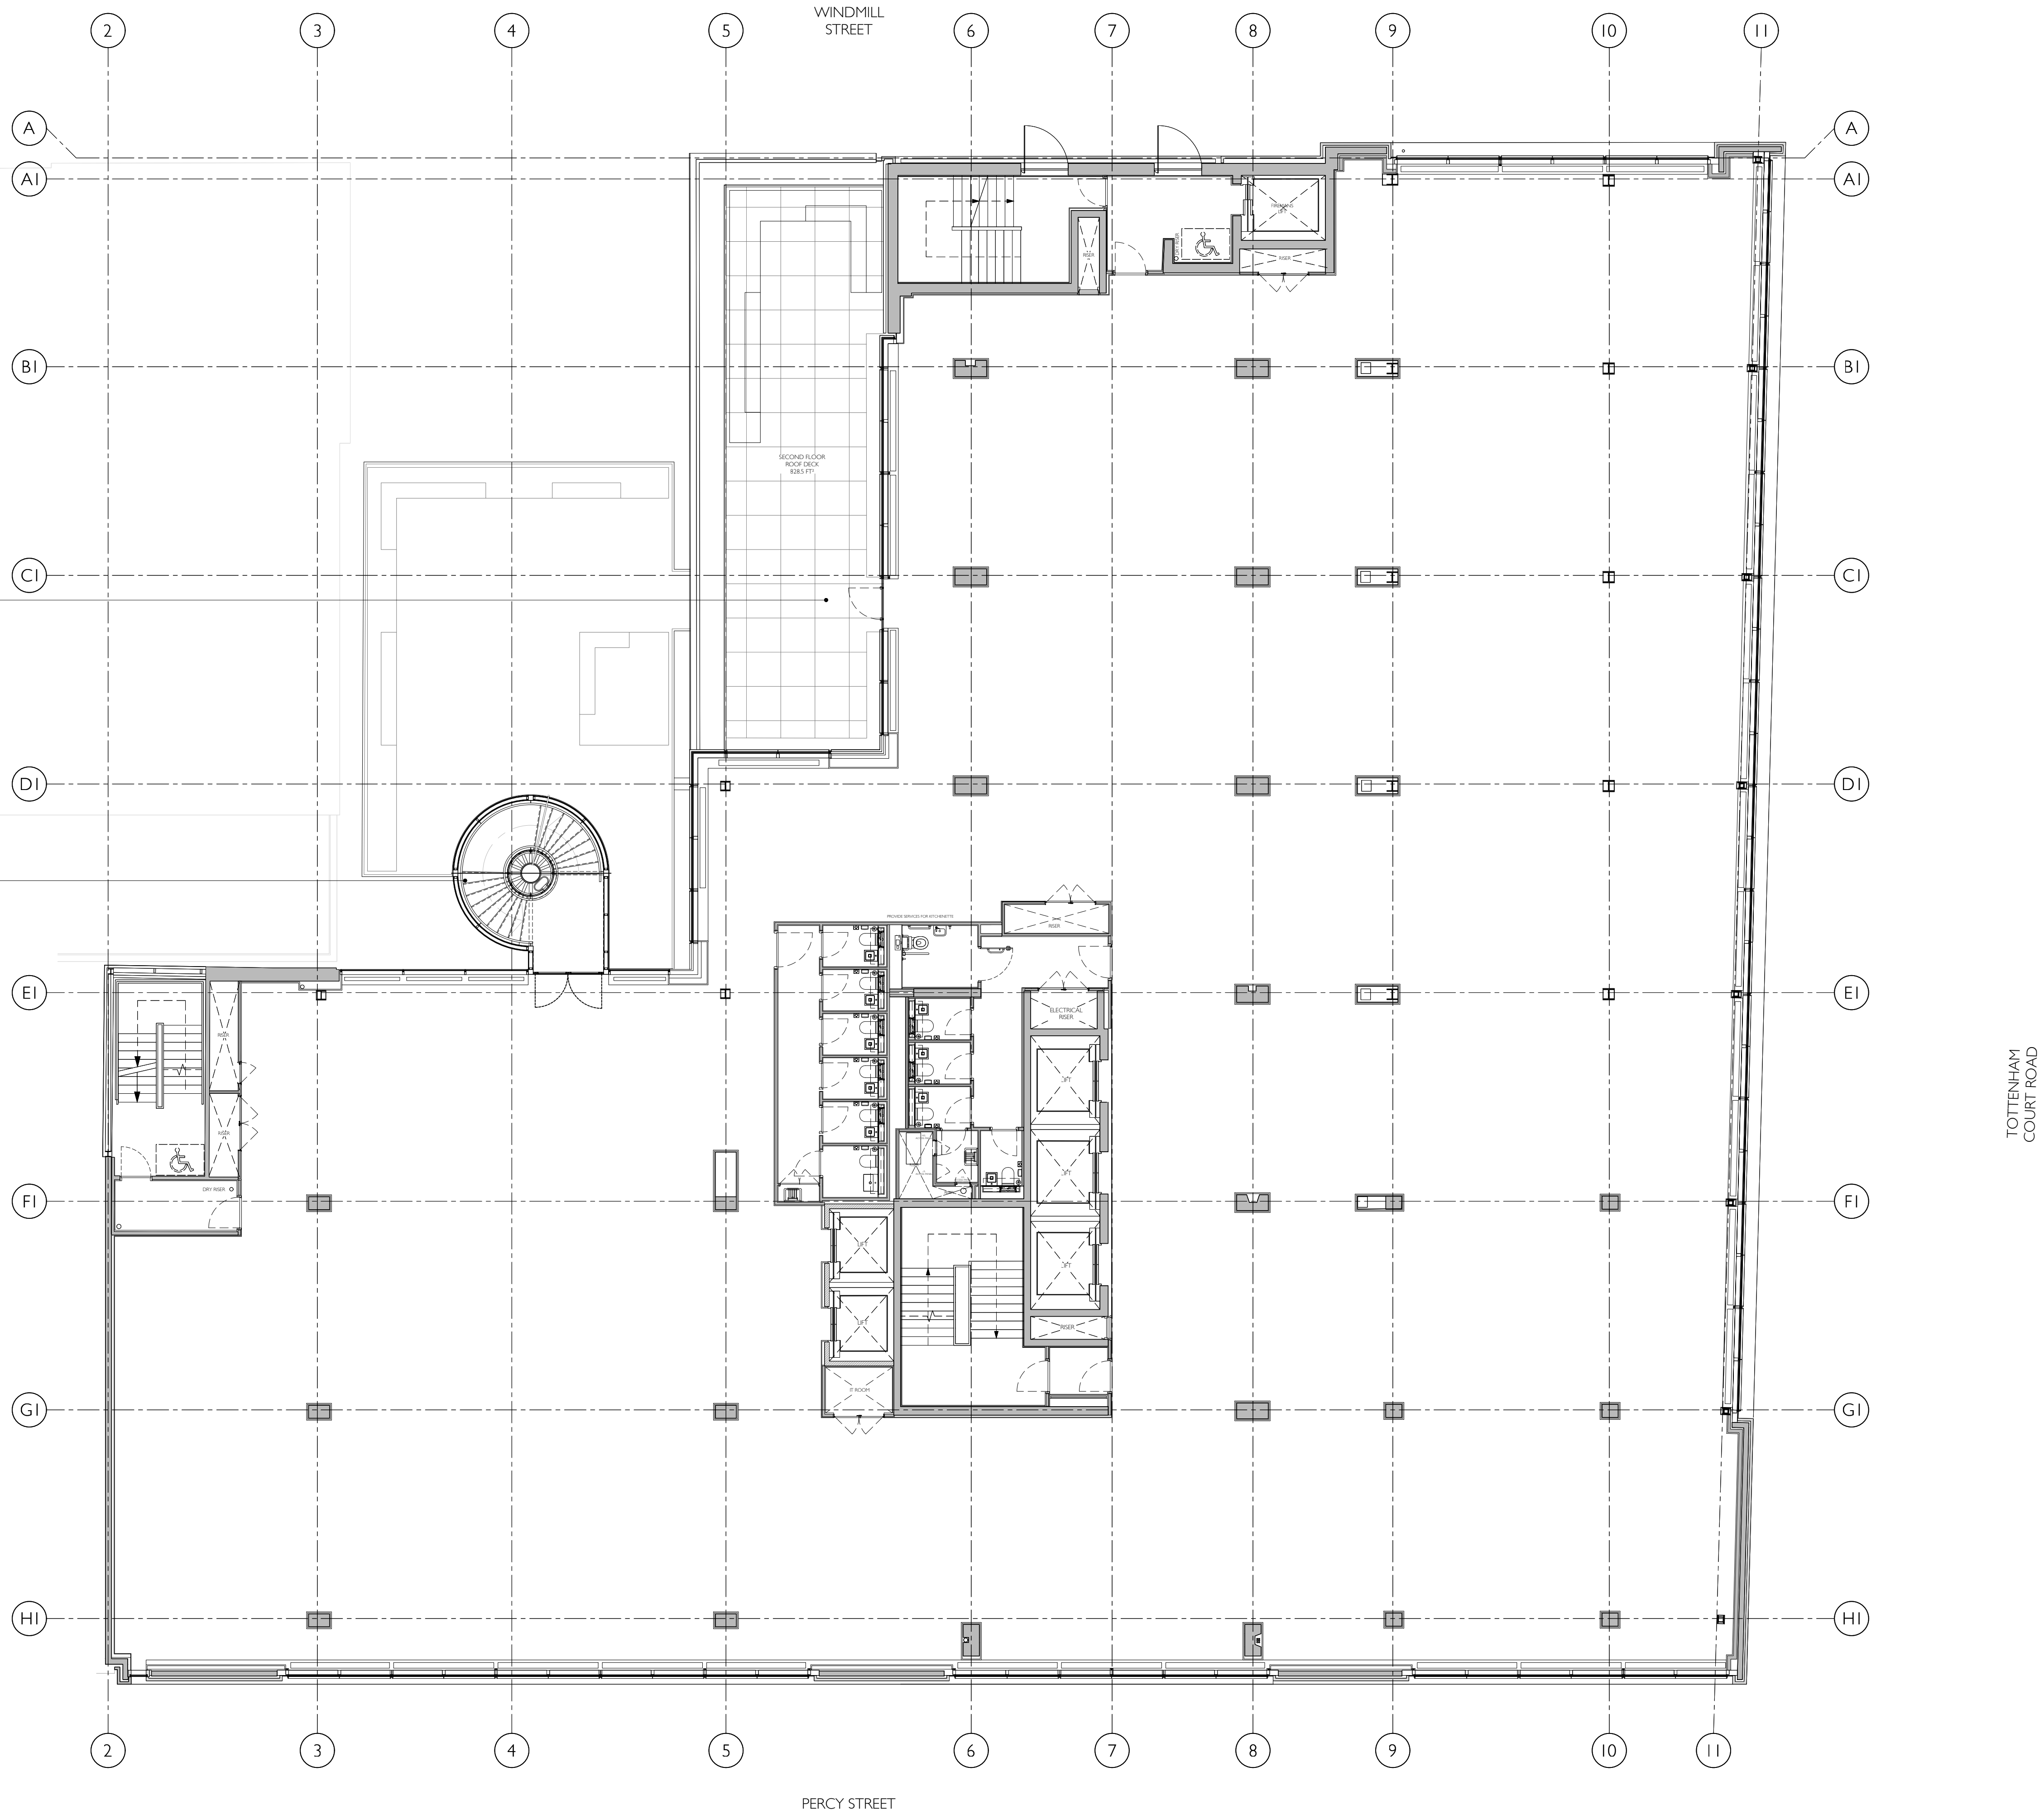

NEW OPEN TERRACE AREA OVER EXISTING FLAT ROOF. PORCELAIN TILING ON TO STEEL PEDESTAL SYSTEM. PAINTED STEEL AND STYI CABLE BALUSTRADE WITH STYI HANDRAIL. ACCESS FROM THE 2nd FLOOR VIA NEW DOOR IN EXISTING CURTAIN WALL. FOR PLANTING REFER TO LANDSCAPING PROPOSAL. REFER TO DRAWING No. PS5006-FME-ZZ-XX-EL-A-20315

NEW SPIRAL CIRCULATION STAIR BETWEEN GROUND FLOOR AND PODIUM ROOF TERRACE. PAINTED STEEL FRAME WITH CURVED GLASS AND PAINTED METAL PANEL INFILL CLADDING. GLASS PANEL ROOF OVER STAIR. CANTILEVER STEEL STEPS OFF CENTRAL SPINE CLAD WITH PORCELAIN TILE. STYI HANDRAILS. COMPOSITE SLAB LANDINGS WITH PORCELAIN TILING. INTEGRAL CLIMATE CONTROL SYSTEM. REFER TO DRAWINGS Nos. PS5006-FME-ZZ-ZZ-DR-A-24201, PS5006-FME-ZZ-ZZ-SE-A-24401

01 General Arrangement Plan-Level 02


1:100

NOTES

DO NOT SCALE FROM THIS DRAWING.

THE CONTRACTOR SHALL CHECK AND VERIFY ALL DIMENSIONS ON SITE AND REPORT ANY DISCREPANCIES TO FORME BEFORE PROCEEDING WITH THE WORKS.

THIS DRAWING IS COPYRIGHT PROTECTED AND MUST NOT BE REPRODUCED WITHOUT THE PRIOR WRITTEN AGREEMENT FORME UK.

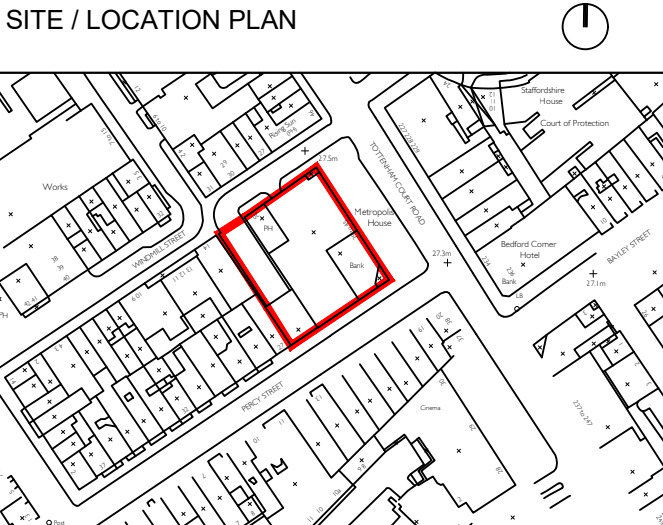

REV.	REVISION DESCRIPTION	DATE
	Planning	July 2021

PROJECT

**The Met Building**

22-24 Percy Street  
London W1T 2BS

DRAWING TITLE

**Proposed Level 02 Floor Plan**

SCALE @A1

1:100

REV

-

DATE

July 2021

ORIGINATOR

LL

CHECKED BY

RCJ

APPROVED

MT

STATUS

**Planning**


DRAWING NUMBER

PS5006-FME-ZZ-02-DR-A-20210

FORME  
UK

NUTMEG HOUSE 60 GAINSFORD STREET  
BUTLERS WHARF LONDON SE1 2NY  
T +44 (0)20 7378 1340  
WWW.FORMEUK.COM  
COMPANY NUMBER 9879724



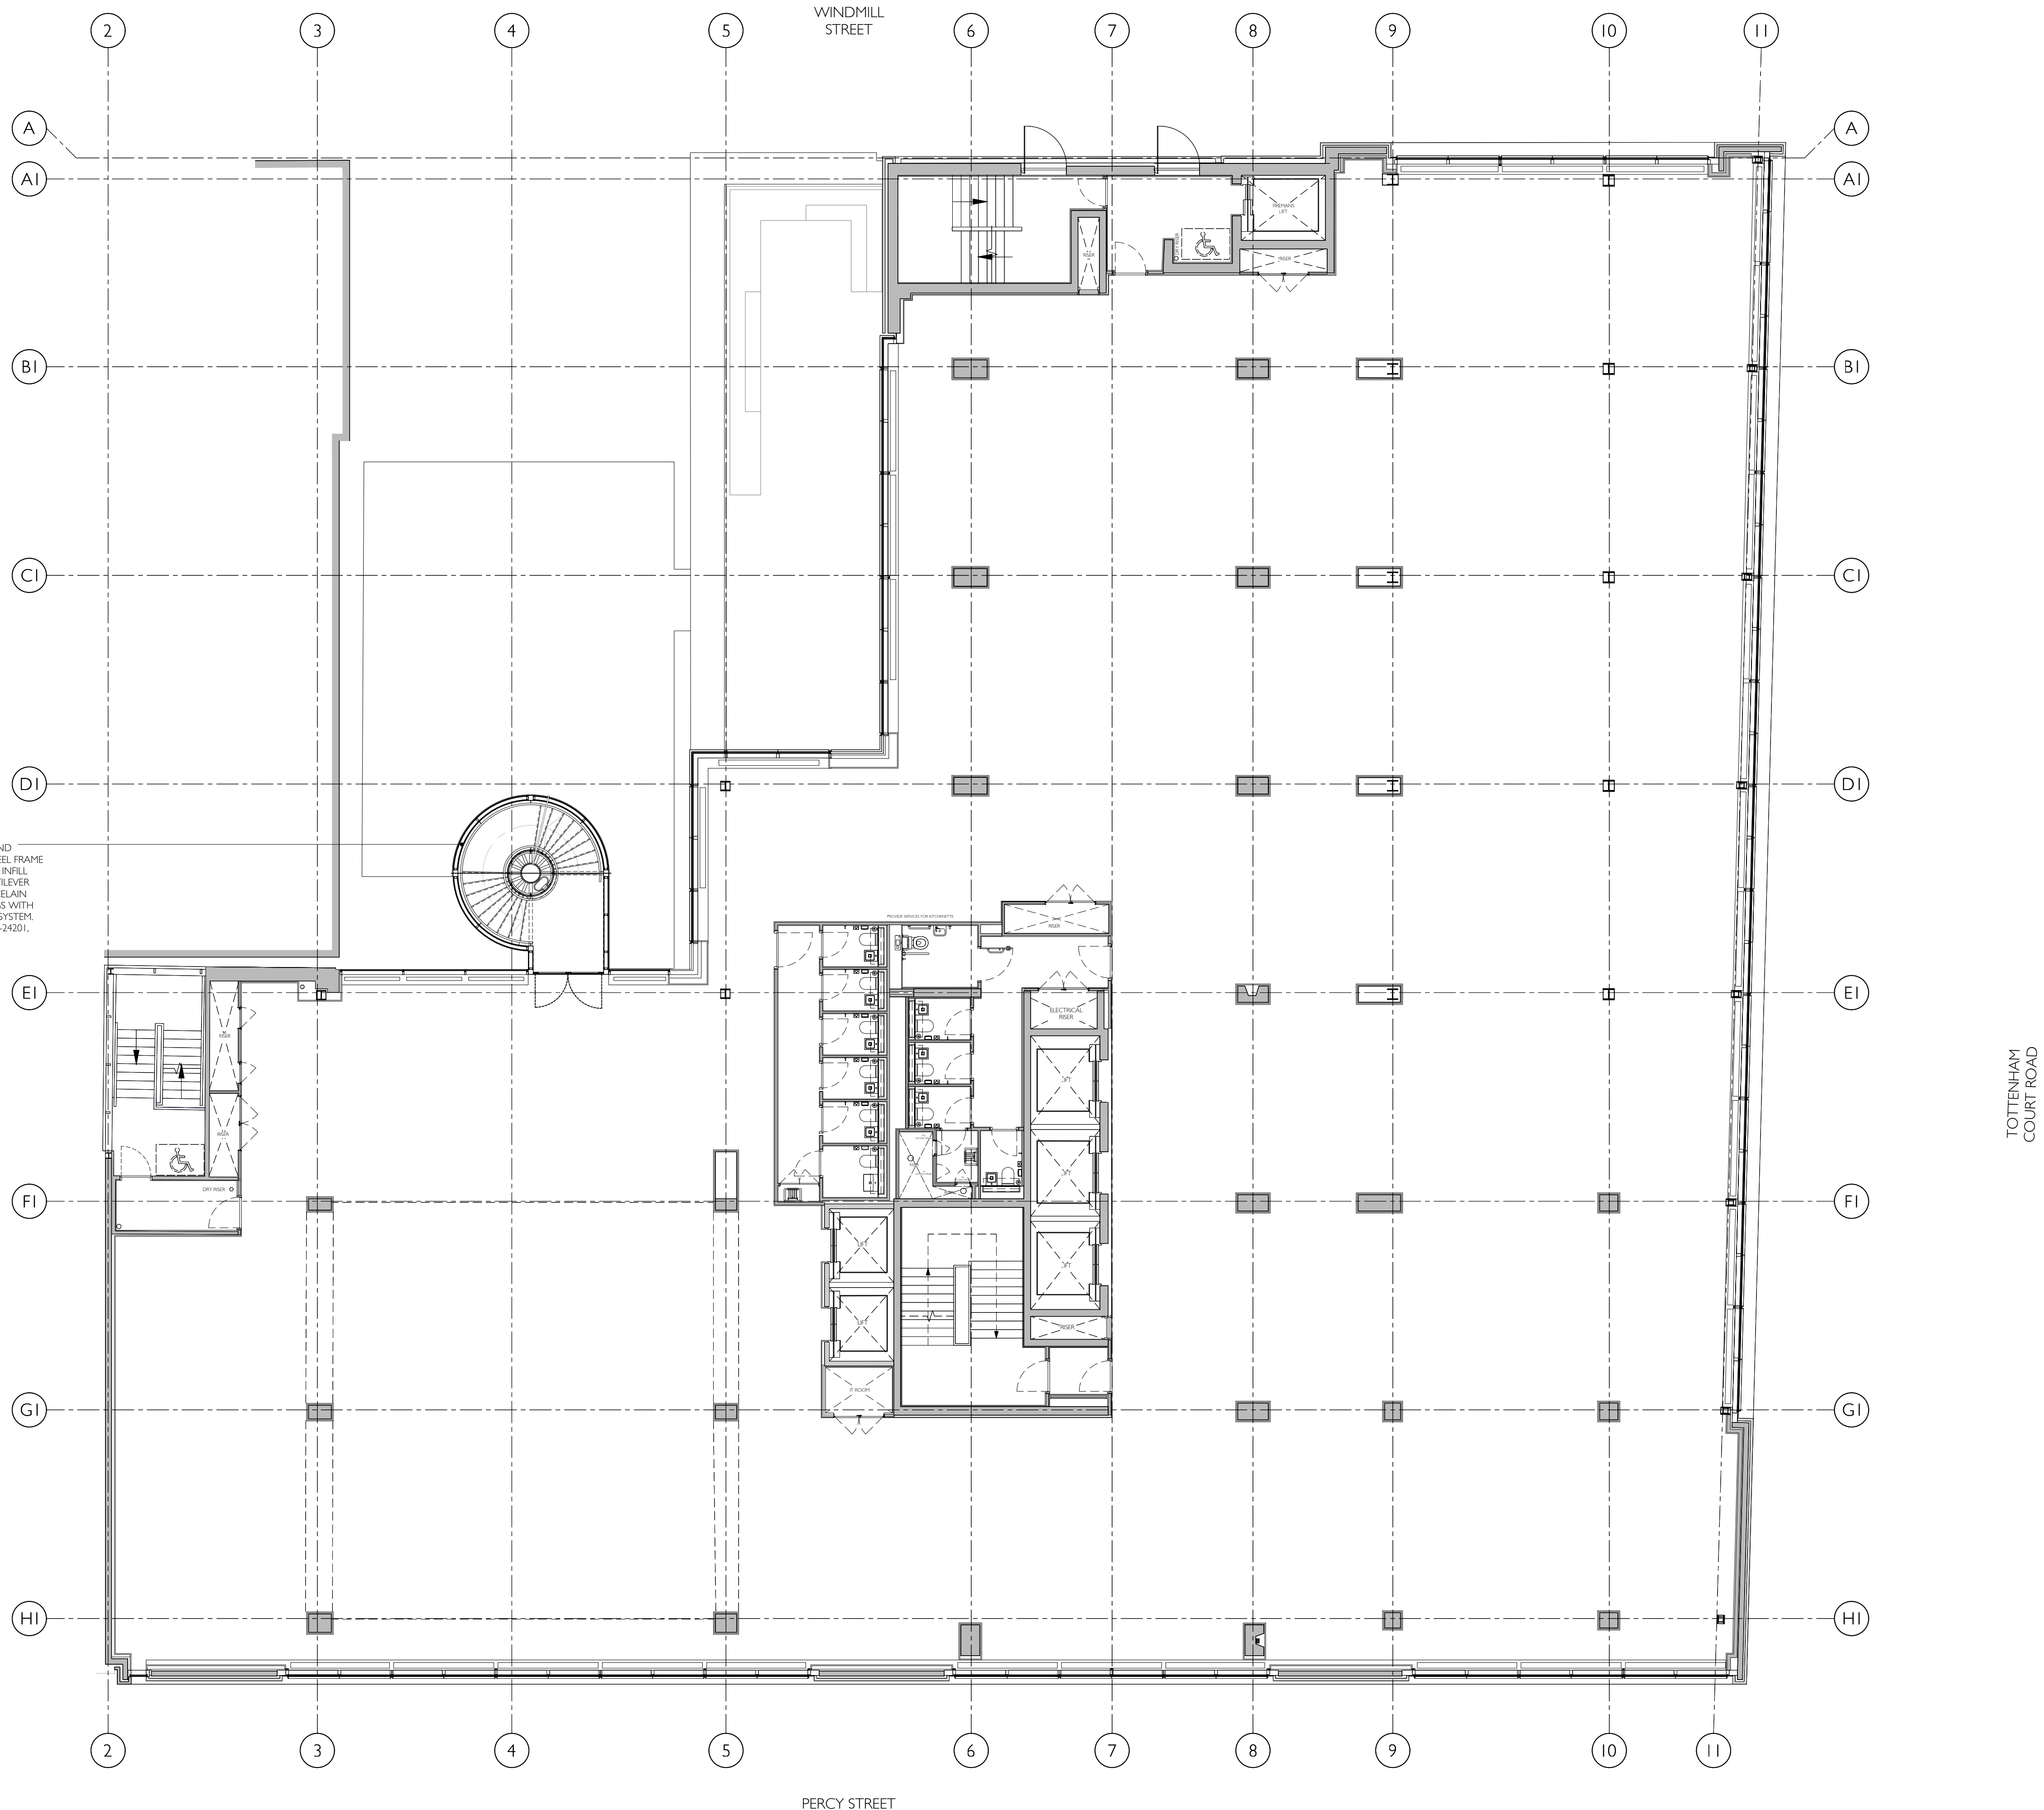

NEW SPIRAL CIRCULATION STAIR BETWEEN GROUND FLOOR AND PODIUM ROOF TERRACE. PAINTED STEEL FRAME WITH CURVED GLASS AND PAINTED METAL PANEL INFILL CLADDING. GLASS PANEL ROOF OVER STAIR. CANTILEVER STEEL STEPS OFF CENTRAL SPINE CLAD WITH PORCELAIN TILE. ST1ST HANDRAILS. COMPOSITE SLAB LANDINGS WITH PORCELAIN TILING. INTEGRAL CLIMATE CONTROL SYSTEM. REFER TO DRAWINGS Nos. PS5006-FME-ZZ-SE-A-24401, PS5006-FME-ZZ-ZZ-03-DR-A-20210

01 General Arrangement Plan-Level 03  
1:100

NOTES

DO NOT SCALE FROM THIS DRAWING.

THE CONTRACTOR SHALL CHECK AND VERIFY ALL DIMENSIONS ON SITE AND REPORT ANY DISCREPANCIES TO FORME BEFORE PROCEEDING WITH THE WORKS.

THIS DRAWING IS COPYRIGHT PROTECTED AND MUST NOT BE REPRODUCED WITHOUT THE PRIOR WRITTEN AGREEMENT FORME UK.

SITE / LOCATION PLAN

	Planning	July 2021
REV.	REVISION DESCRIPTION	DATE

PROJECT

**The Met Building**  
22-24 Percy Street  
London W1T 2BS

DRAWING TITLE

**Proposed Level 03 Floor Plan**

SCALE @A1

1:100

REV

-

DATE

July 2021

ORIGINATOR

LL

CHECKED BY

RCJ

APPROVED

MT

STATUS

**Planning**


DRAWING NUMBER

PS5006-FME-ZZ-03-DR-A-20210

FORME UK

NUTMEG HOUSE 60 GAINSFORD STREET  
BUTLERS WHARF LONDON SE1 2NY  
T +44 (0)20 7378 1340  
WWW.FORMEUK.COM  
COMPANY NUMBER 9879724



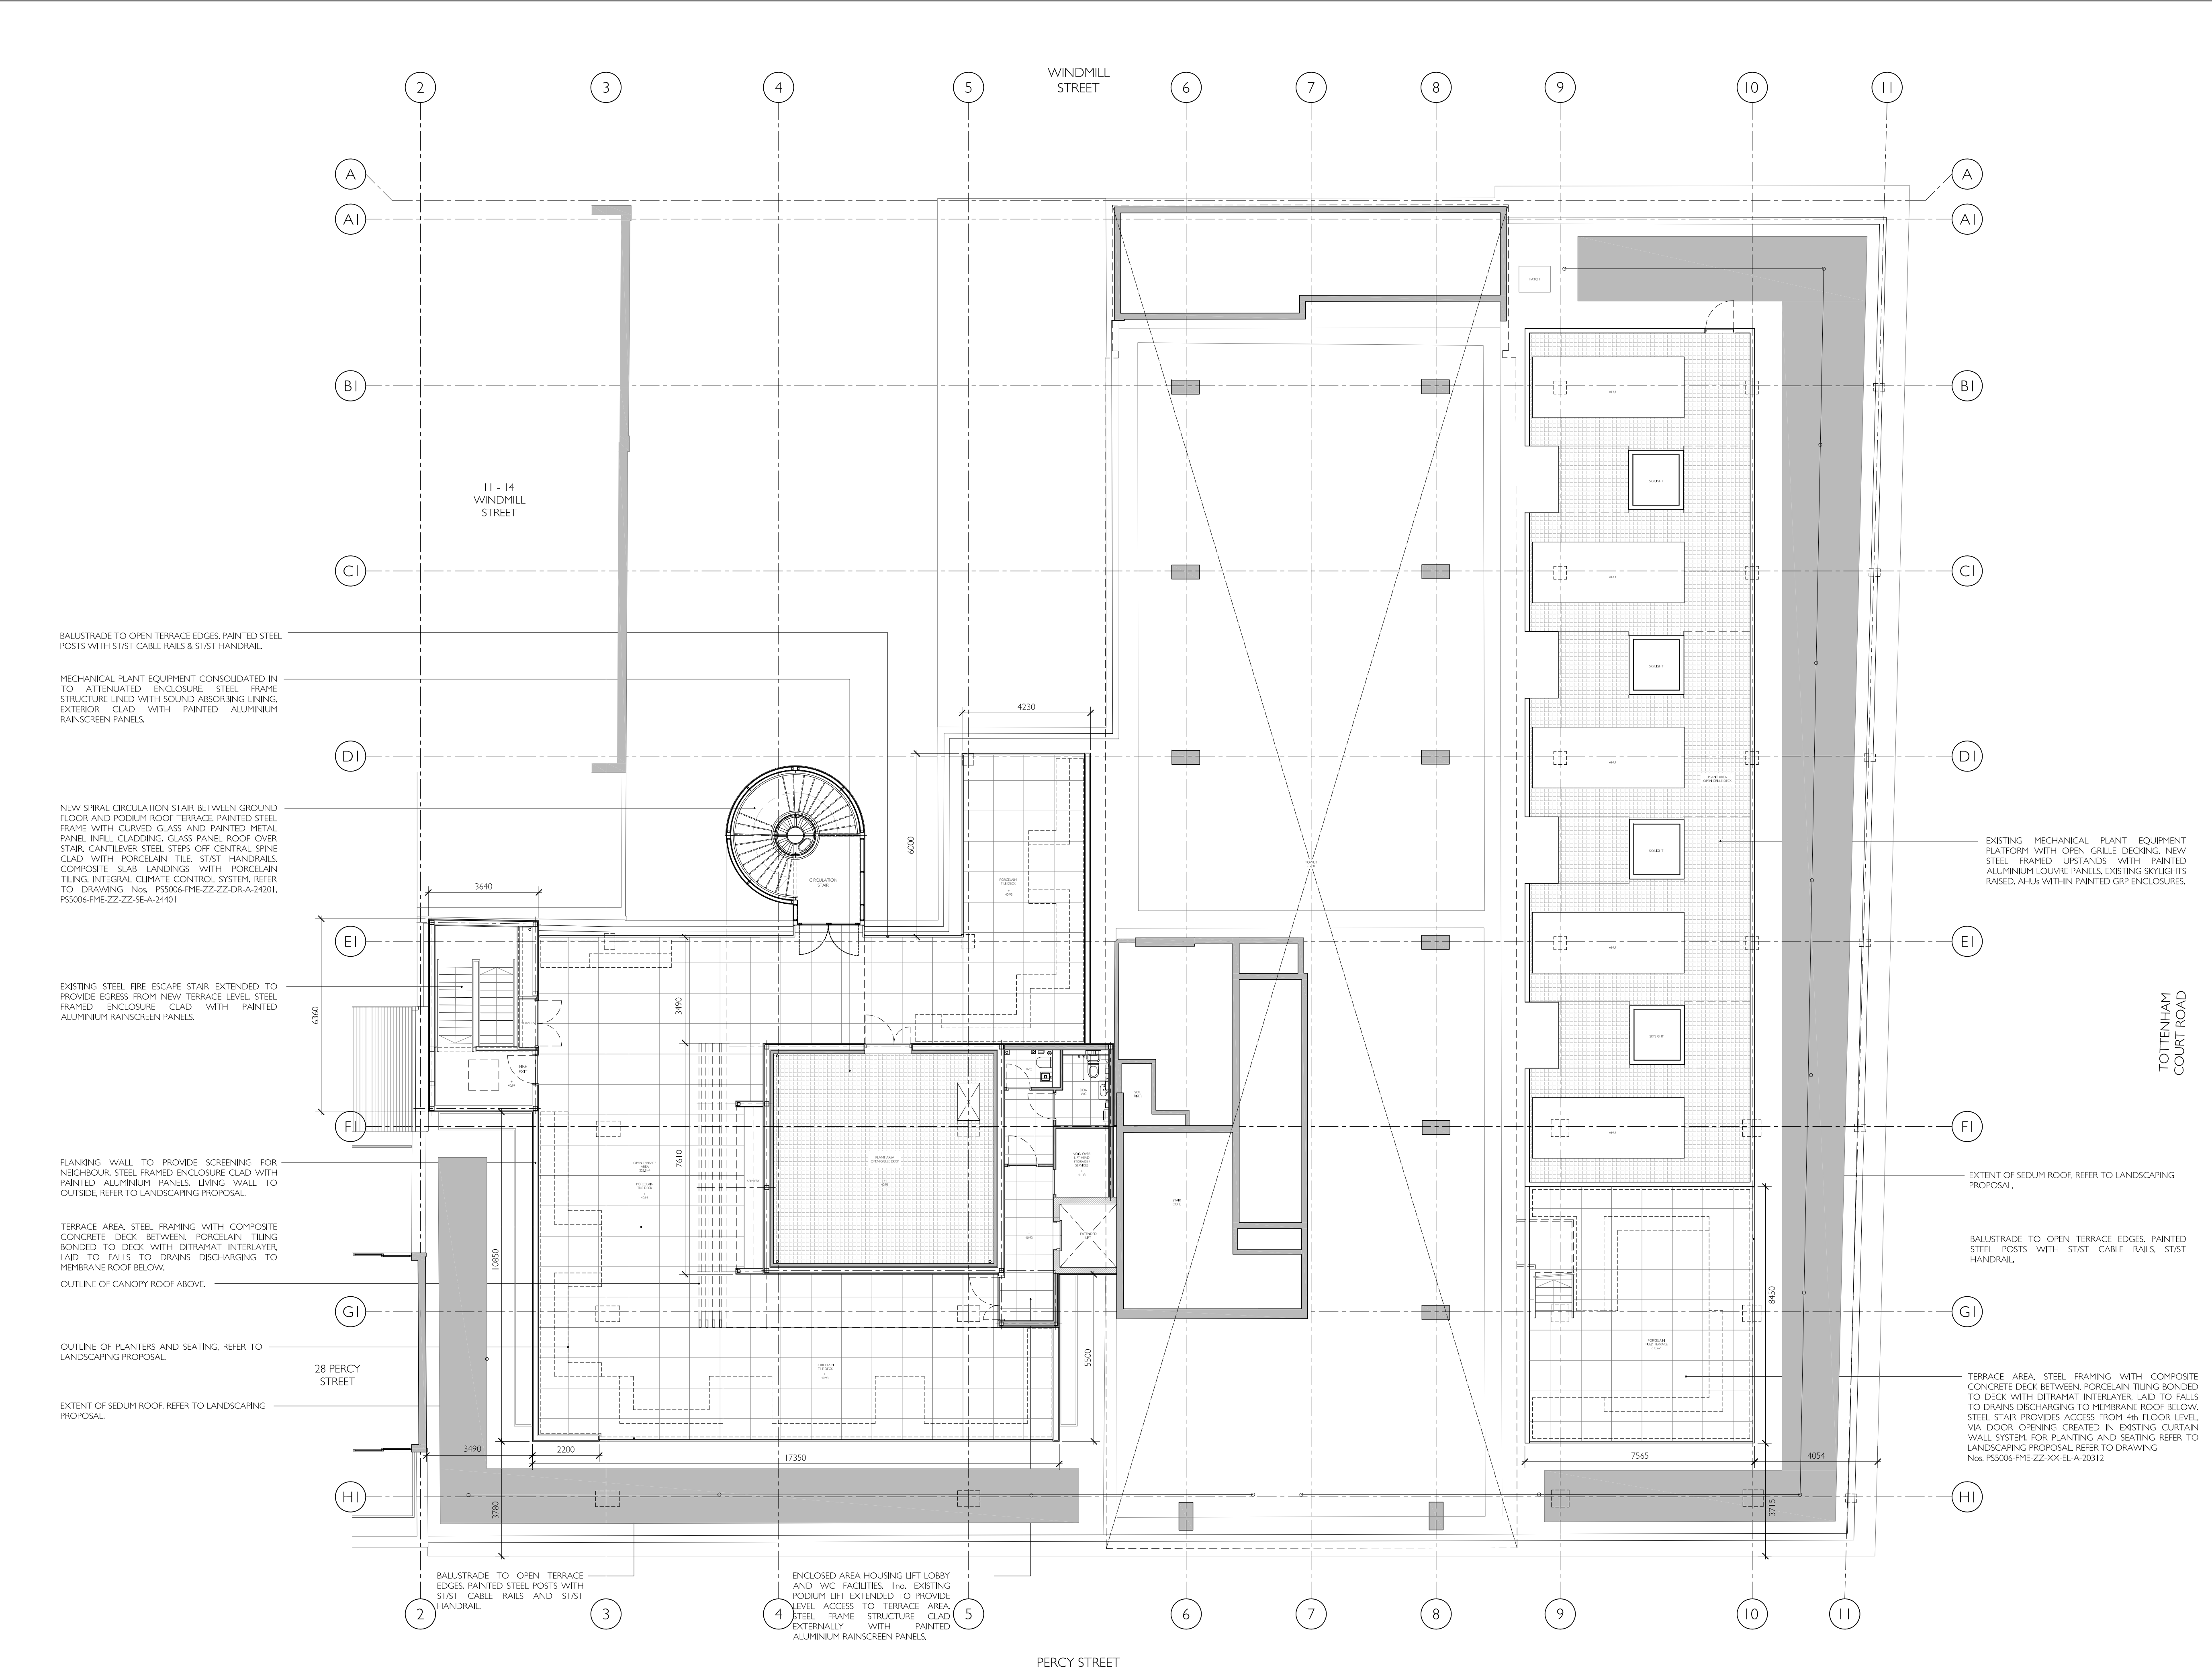

NOTES

DO NOT SCALE FROM THIS DRAWING.

THE CONTRACTOR SHALL CHECK AND VERIFY ALL DIMENSIONS ON SITE AND REPORT ANY DISCREPANCIES TO FORME BEFORE PROCEEDING WITH THE WORKS.

THIS DRAWING IS COPYRIGHT PROTECTED AND MUST NOT BE REPRODUCED WITHOUT THE PRIOR WRITTEN AGREEMENT FORME UK.

SITE / LOCATION PLAN

	Planning	July 2021
REV.	REVISION DESCRIPTION	DATE

PROJECT

**The Met Building**  
22-24 Percy Street  
London W1T 2BS

DRAWING TITLE

**Proposed Podium Roof Floor Plan**

SCALE @A1	REV
1:100	-

DATE	ORIGINATOR
July 2021	LL

CHECKED BY	APPROVED
RCJ	MT

STATUS

**Planning**


DRAWING NUMBER

PS5006-FME-ZZ-RF-DR-A-20210

FORME UK

NUTMEG HOUSE 60 GAINSFORD STREET  
BUTLERS WHARF LONDON SE1 2NY  
T +44 (0)20 7378 1340  
WWW.FORMEUK.COM  
COMPANY NUMBER 9879724



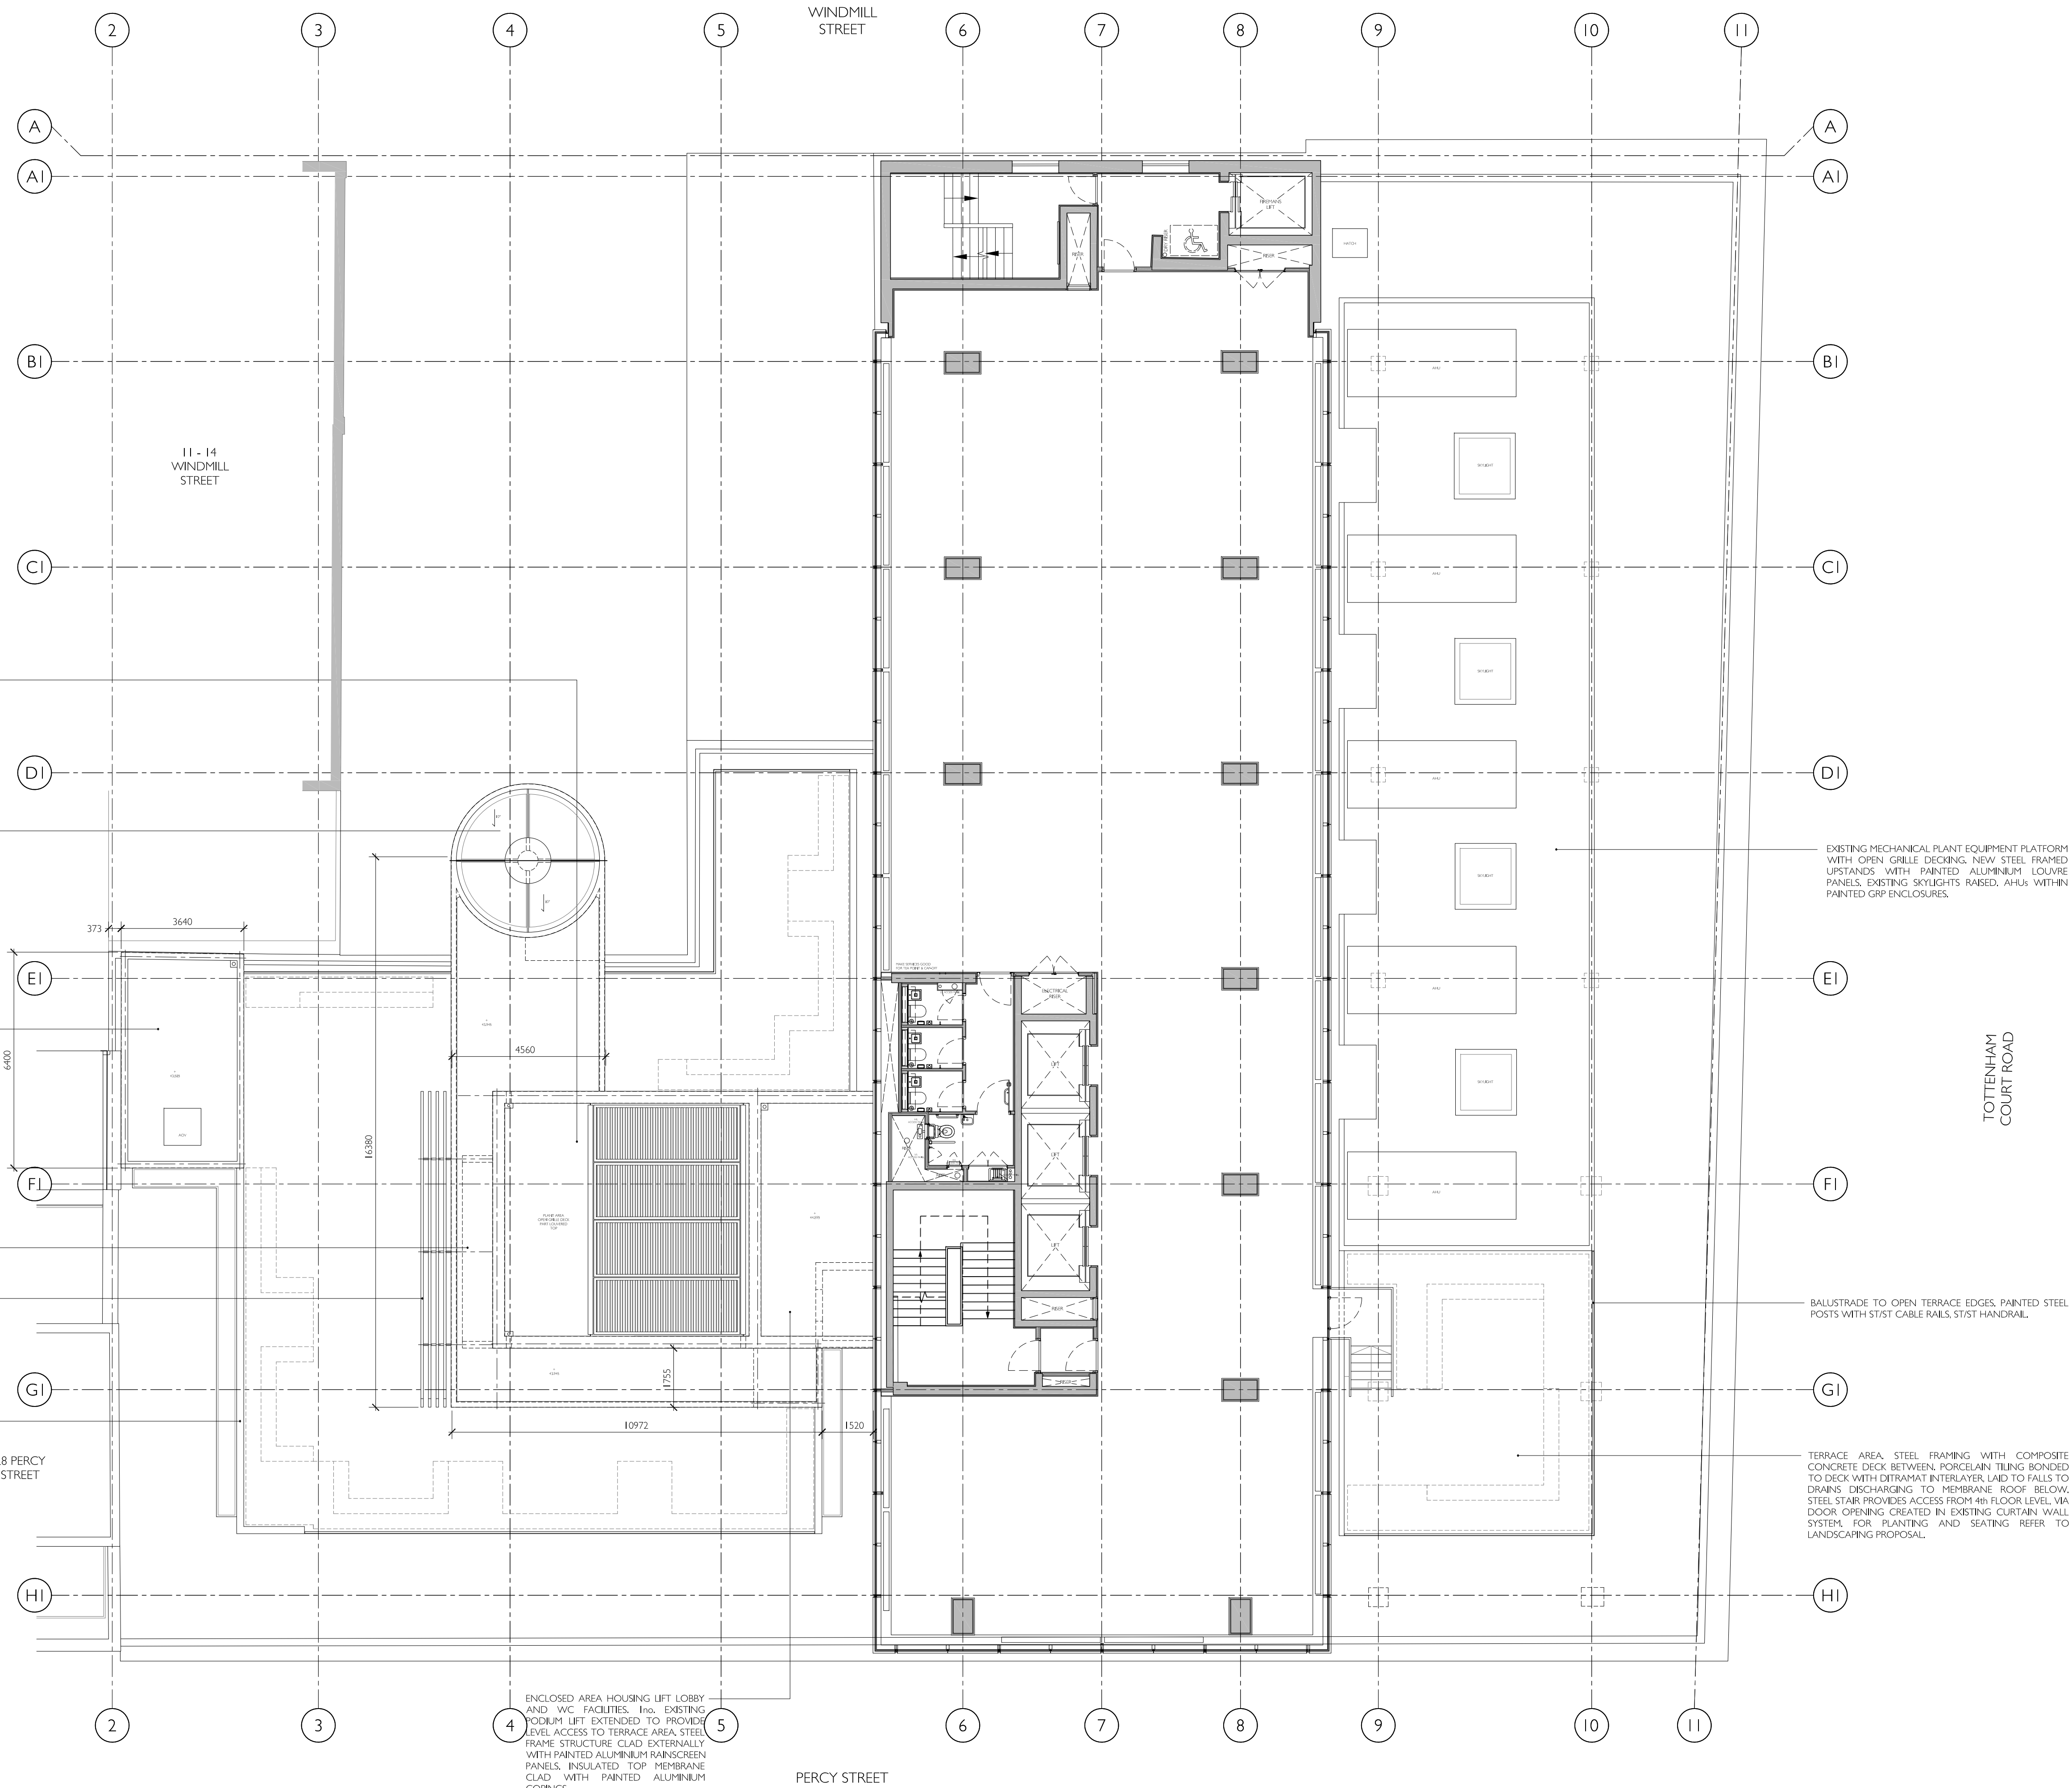

01 General Arrangement Roof Podium -Roof Plan  
1:100

NOTES

DO NOT SCALE FROM THIS DRAWING.

THE CONTRACTOR SHALL CHECK AND VERIFY ALL DIMENSIONS ON SITE AND REPORT ANY DISCREPANCIES TO FORME BEFORE PROCEEDING WITH THE WORKS.

THIS DRAWING IS COPYRIGHT PROTECTED AND MUST NOT BE REPRODUCED WITHOUT THE PRIOR WRITTEN AGREEMENT FORME UK.

SITE / LOCATION PLAN

	Planning	July 2021
REV.	REVISION DESCRIPTION	DATE

PROJECT

**The Met Building**  
22-24 Percy Street  
London W1T 2BS

DRAWING TITLE

**Proposed Roof Podium- Roof Plan**

SCALE @A1	REV
1:100	-

DATE	ORIGINATOR
July 2021	LL

CHECKED BY	APPROVED
RCJ	MT

STATUS


**Planning**

DRAWING NUMBER


PS5006-FME-ZZ-R1-DR-A-20210

**FORME**  
UK

NUTMEG HOUSE 60 GAINSFORD STREET  
BUTLERS WHARF LONDON SE1 2NY  
T +44 (0)20 7378 1340  
WWW.FORMEUK.COM  
COMPANY NUMBER 9879724

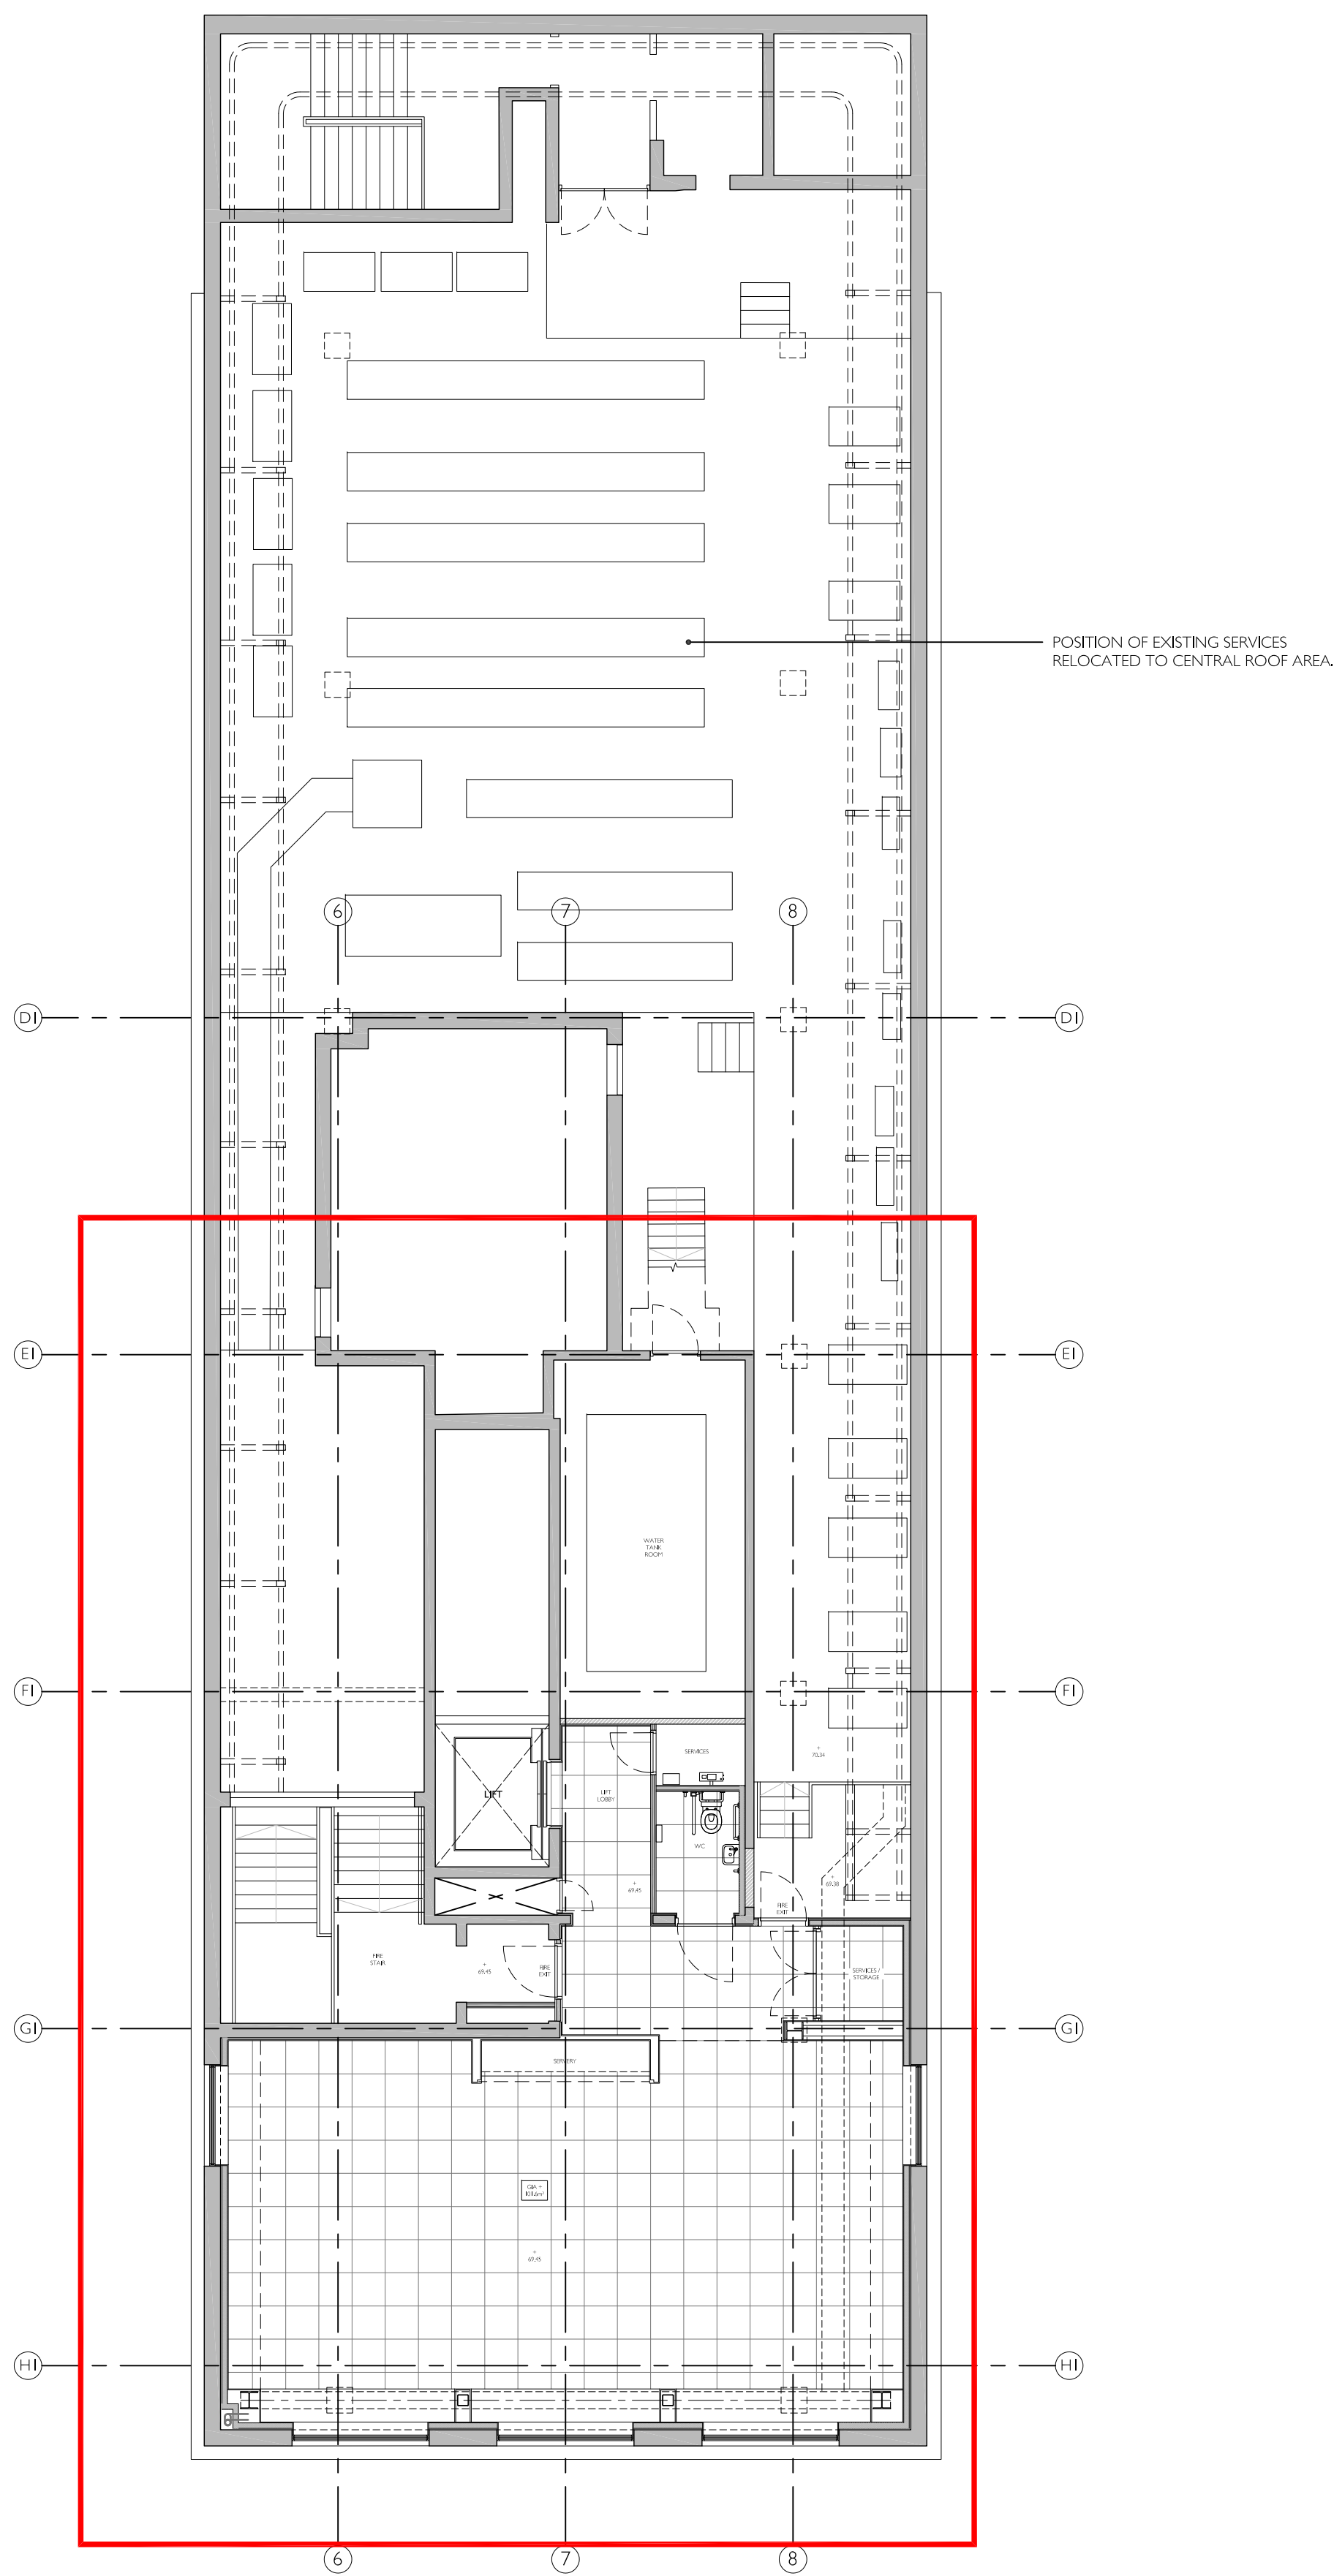

01 General Arrangement Tower Roof - Floor Plan

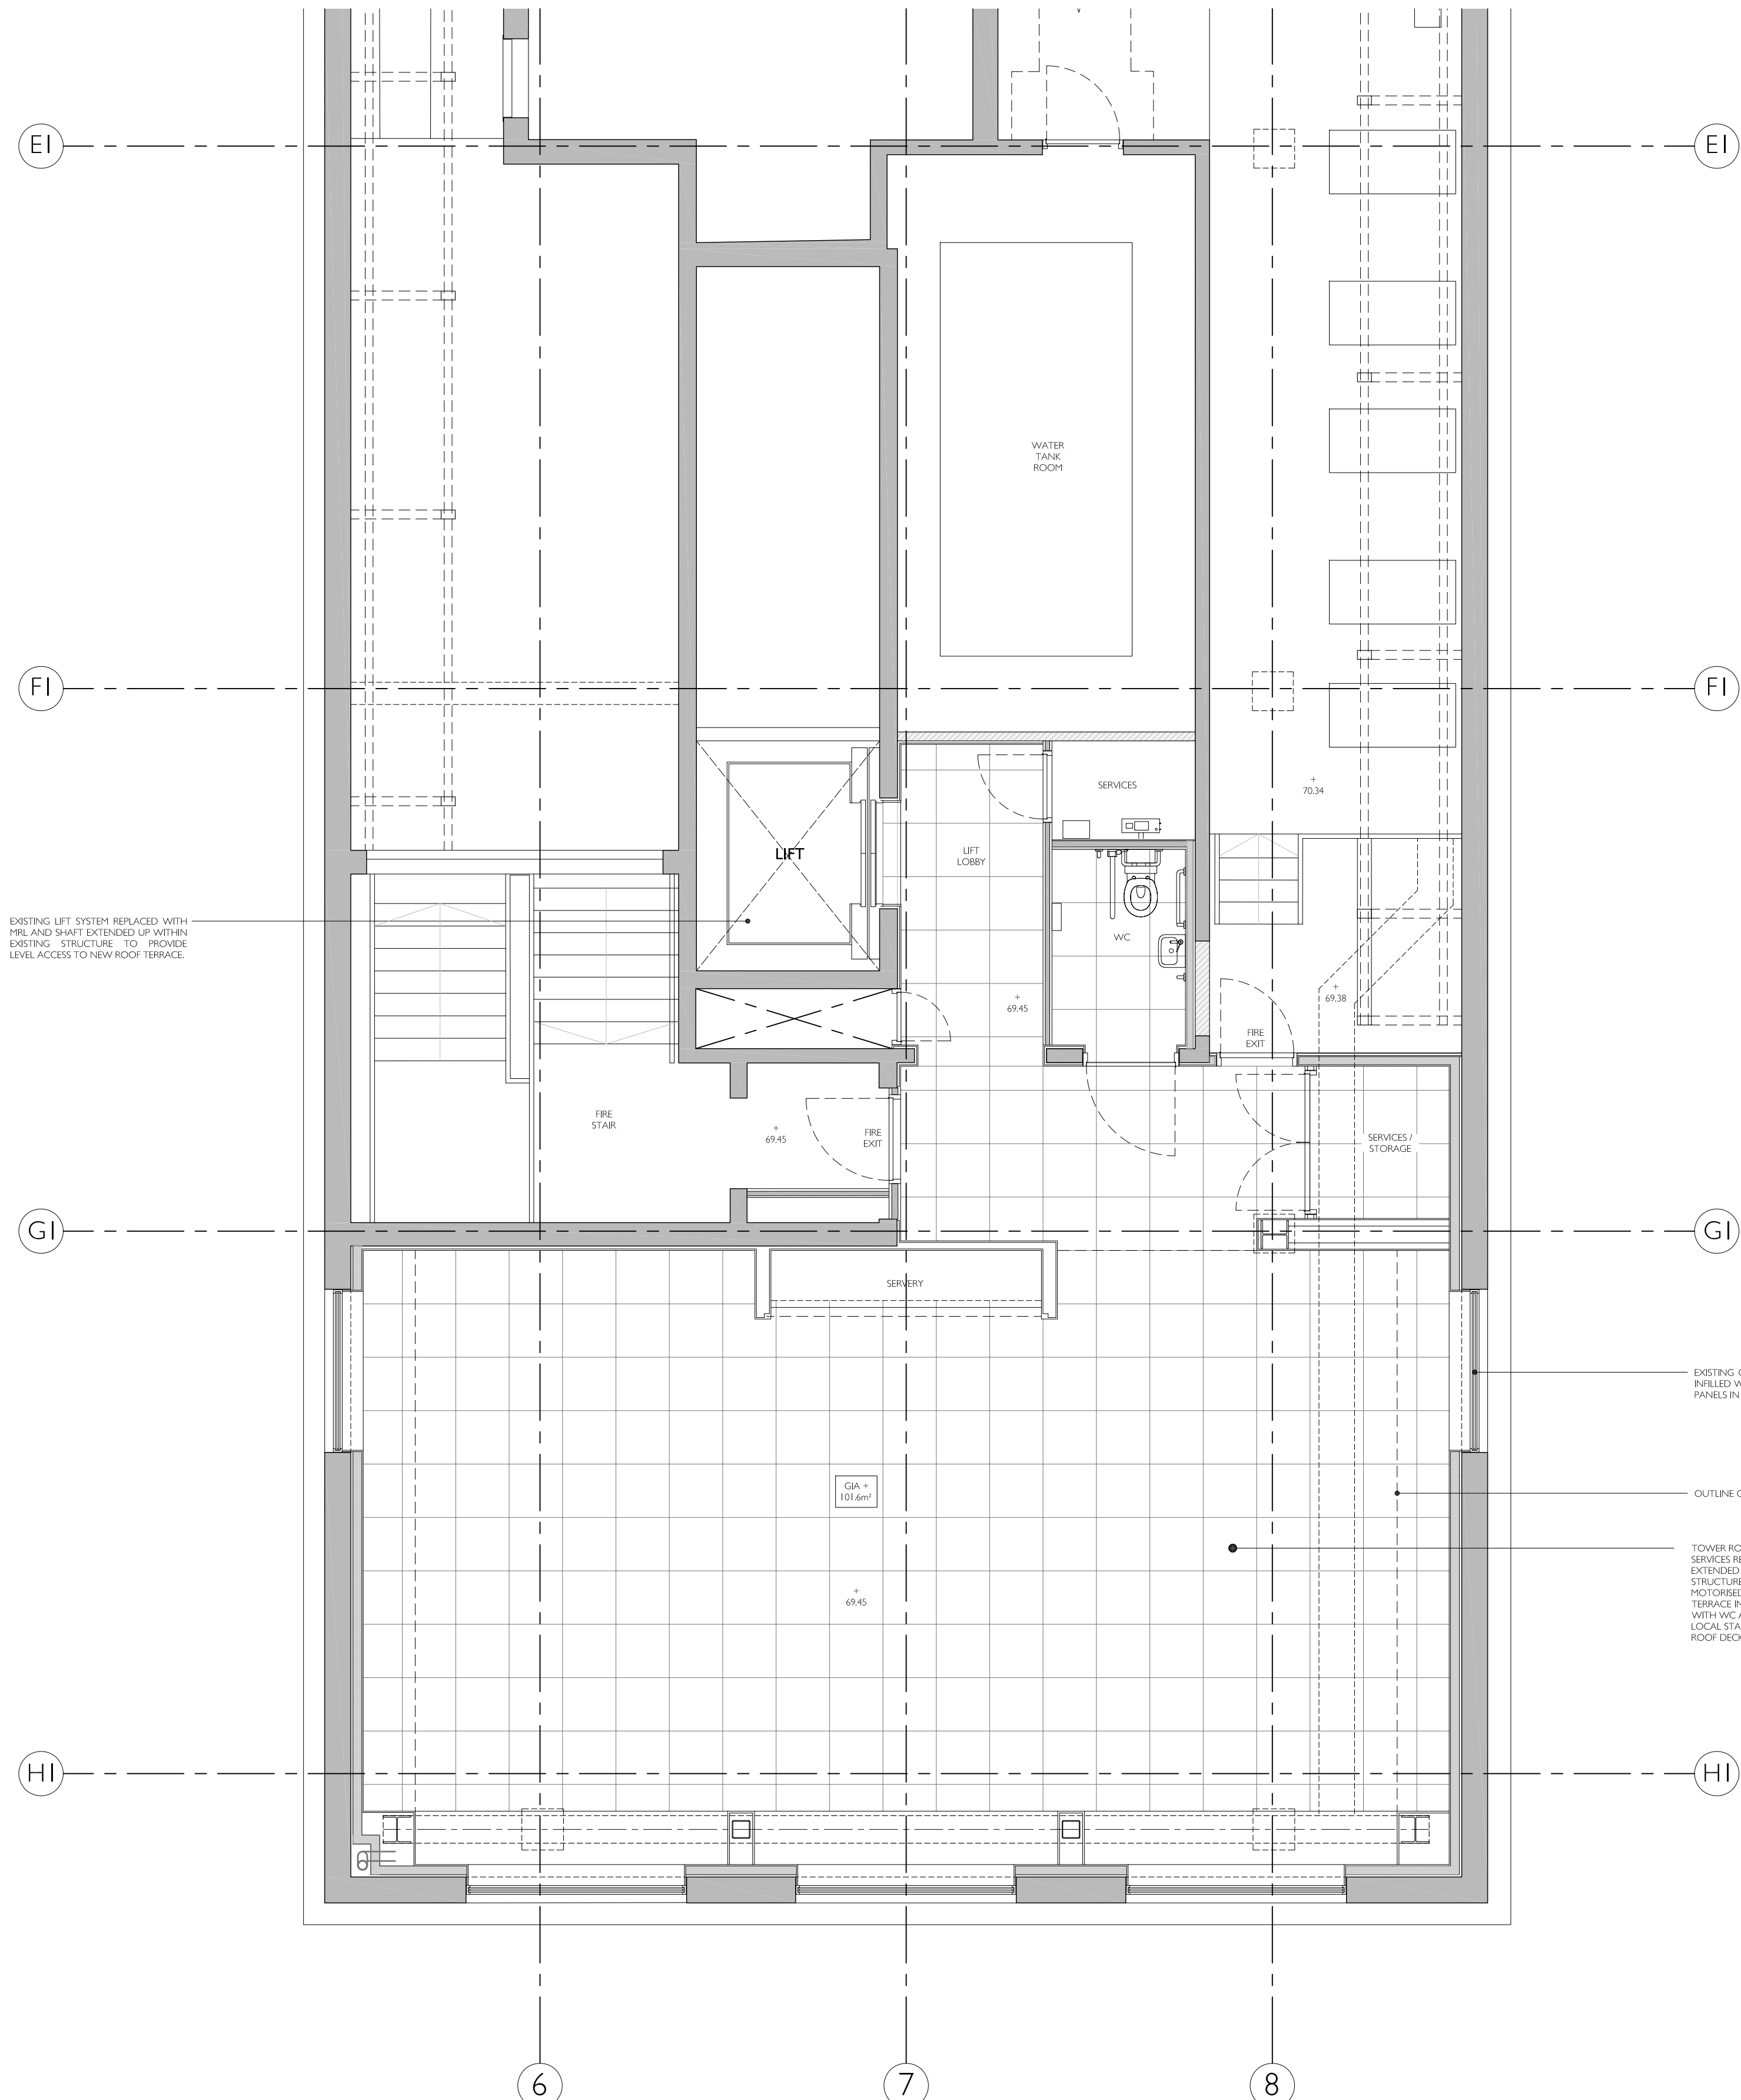

02 General Arrangement Tower Roof - Floor Plan

NOTES

DO NOT SCALE FROM THIS DRAWING.

THE CONTRACTOR SHALL CHECK AND VERIFY ALL DIMENSIONS ON SITE AND REPORT ANY DISCREPANCIES TO FORME BEFORE PROCEEDING WITH THE WORKS.

THIS DRAWING IS COPYRIGHT PROTECTED AND MUST NOT BE REPRODUCED WITHOUT THE PRIOR WRITTEN AGREEMENT FORME UK.

SITE / LOCATION PLAN

REV.	REVISION DESCRIPTION	DATE
1	Planning	July 2021

PROJECT

**The Met Building**

22-24 Percy Street

London W1T 2BS

DRAWING TITLE

**Proposed Tower Roof Floor Plan**

SCALE @A1	REV
1:100	-

DATE	ORIGINATOR
July 2021	LL

CHECKED BY	APPROVED
RCJ	MT

STATUS

**Planning**

DRAWING NUMBER

PS5006-FME-ZZ-R2-DR-A-20210

FORME UK

NUTMEG HOUSE 60 GAINSFORD STREET


BUTLERS WHARF LONDON SE1 2NY

T +44 (0)20 7378 1340


WWW.FORMEUK.COM

COMPANY NUMBER 9879724



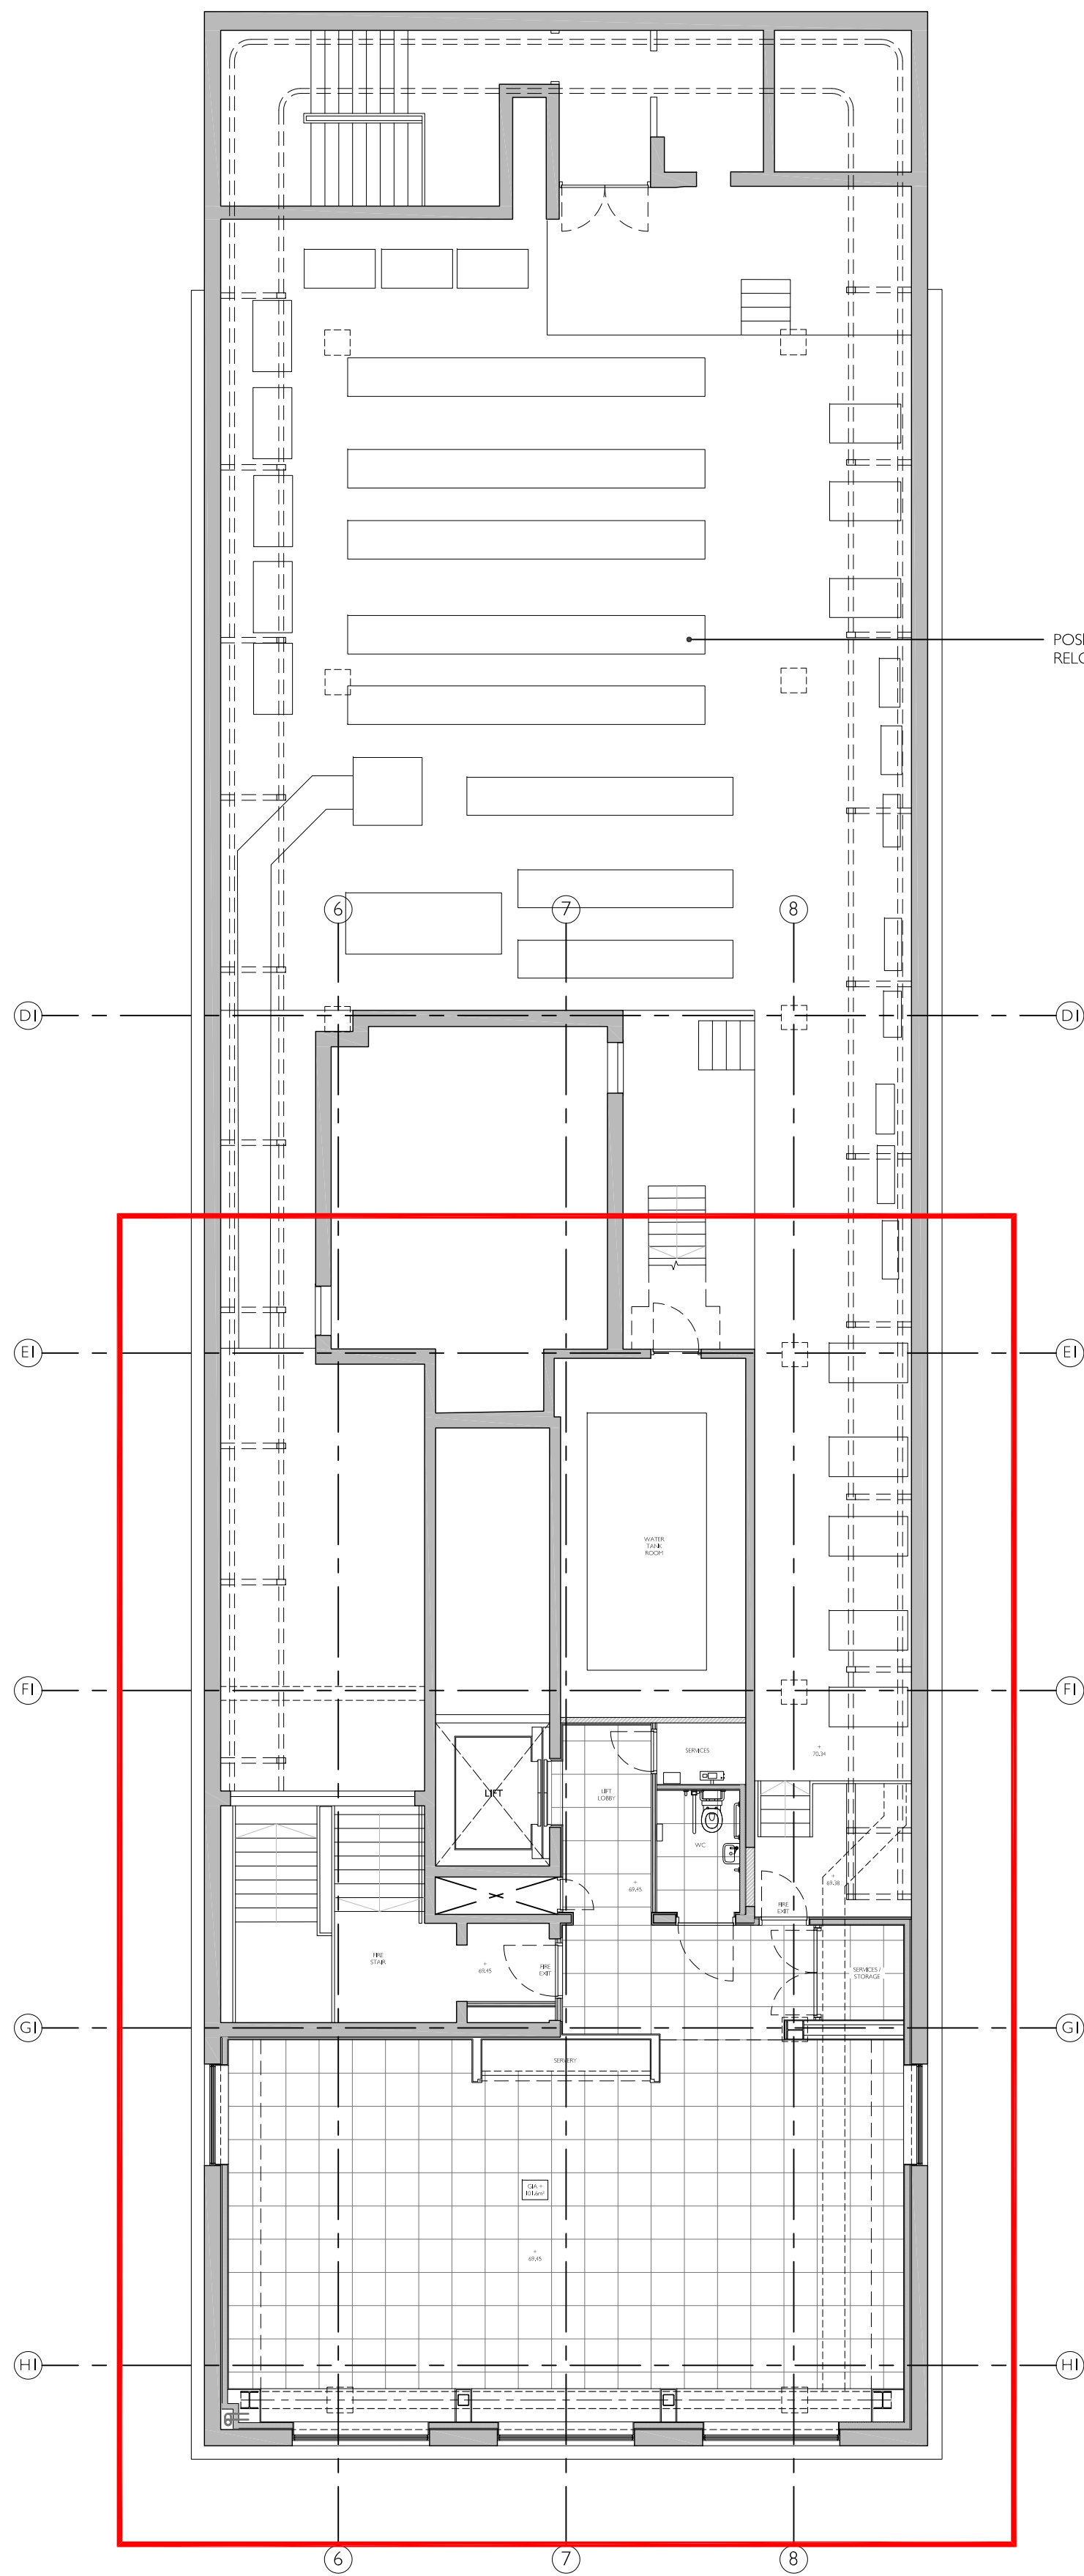

01 General Arrangement Tower Roof - Floor Plan

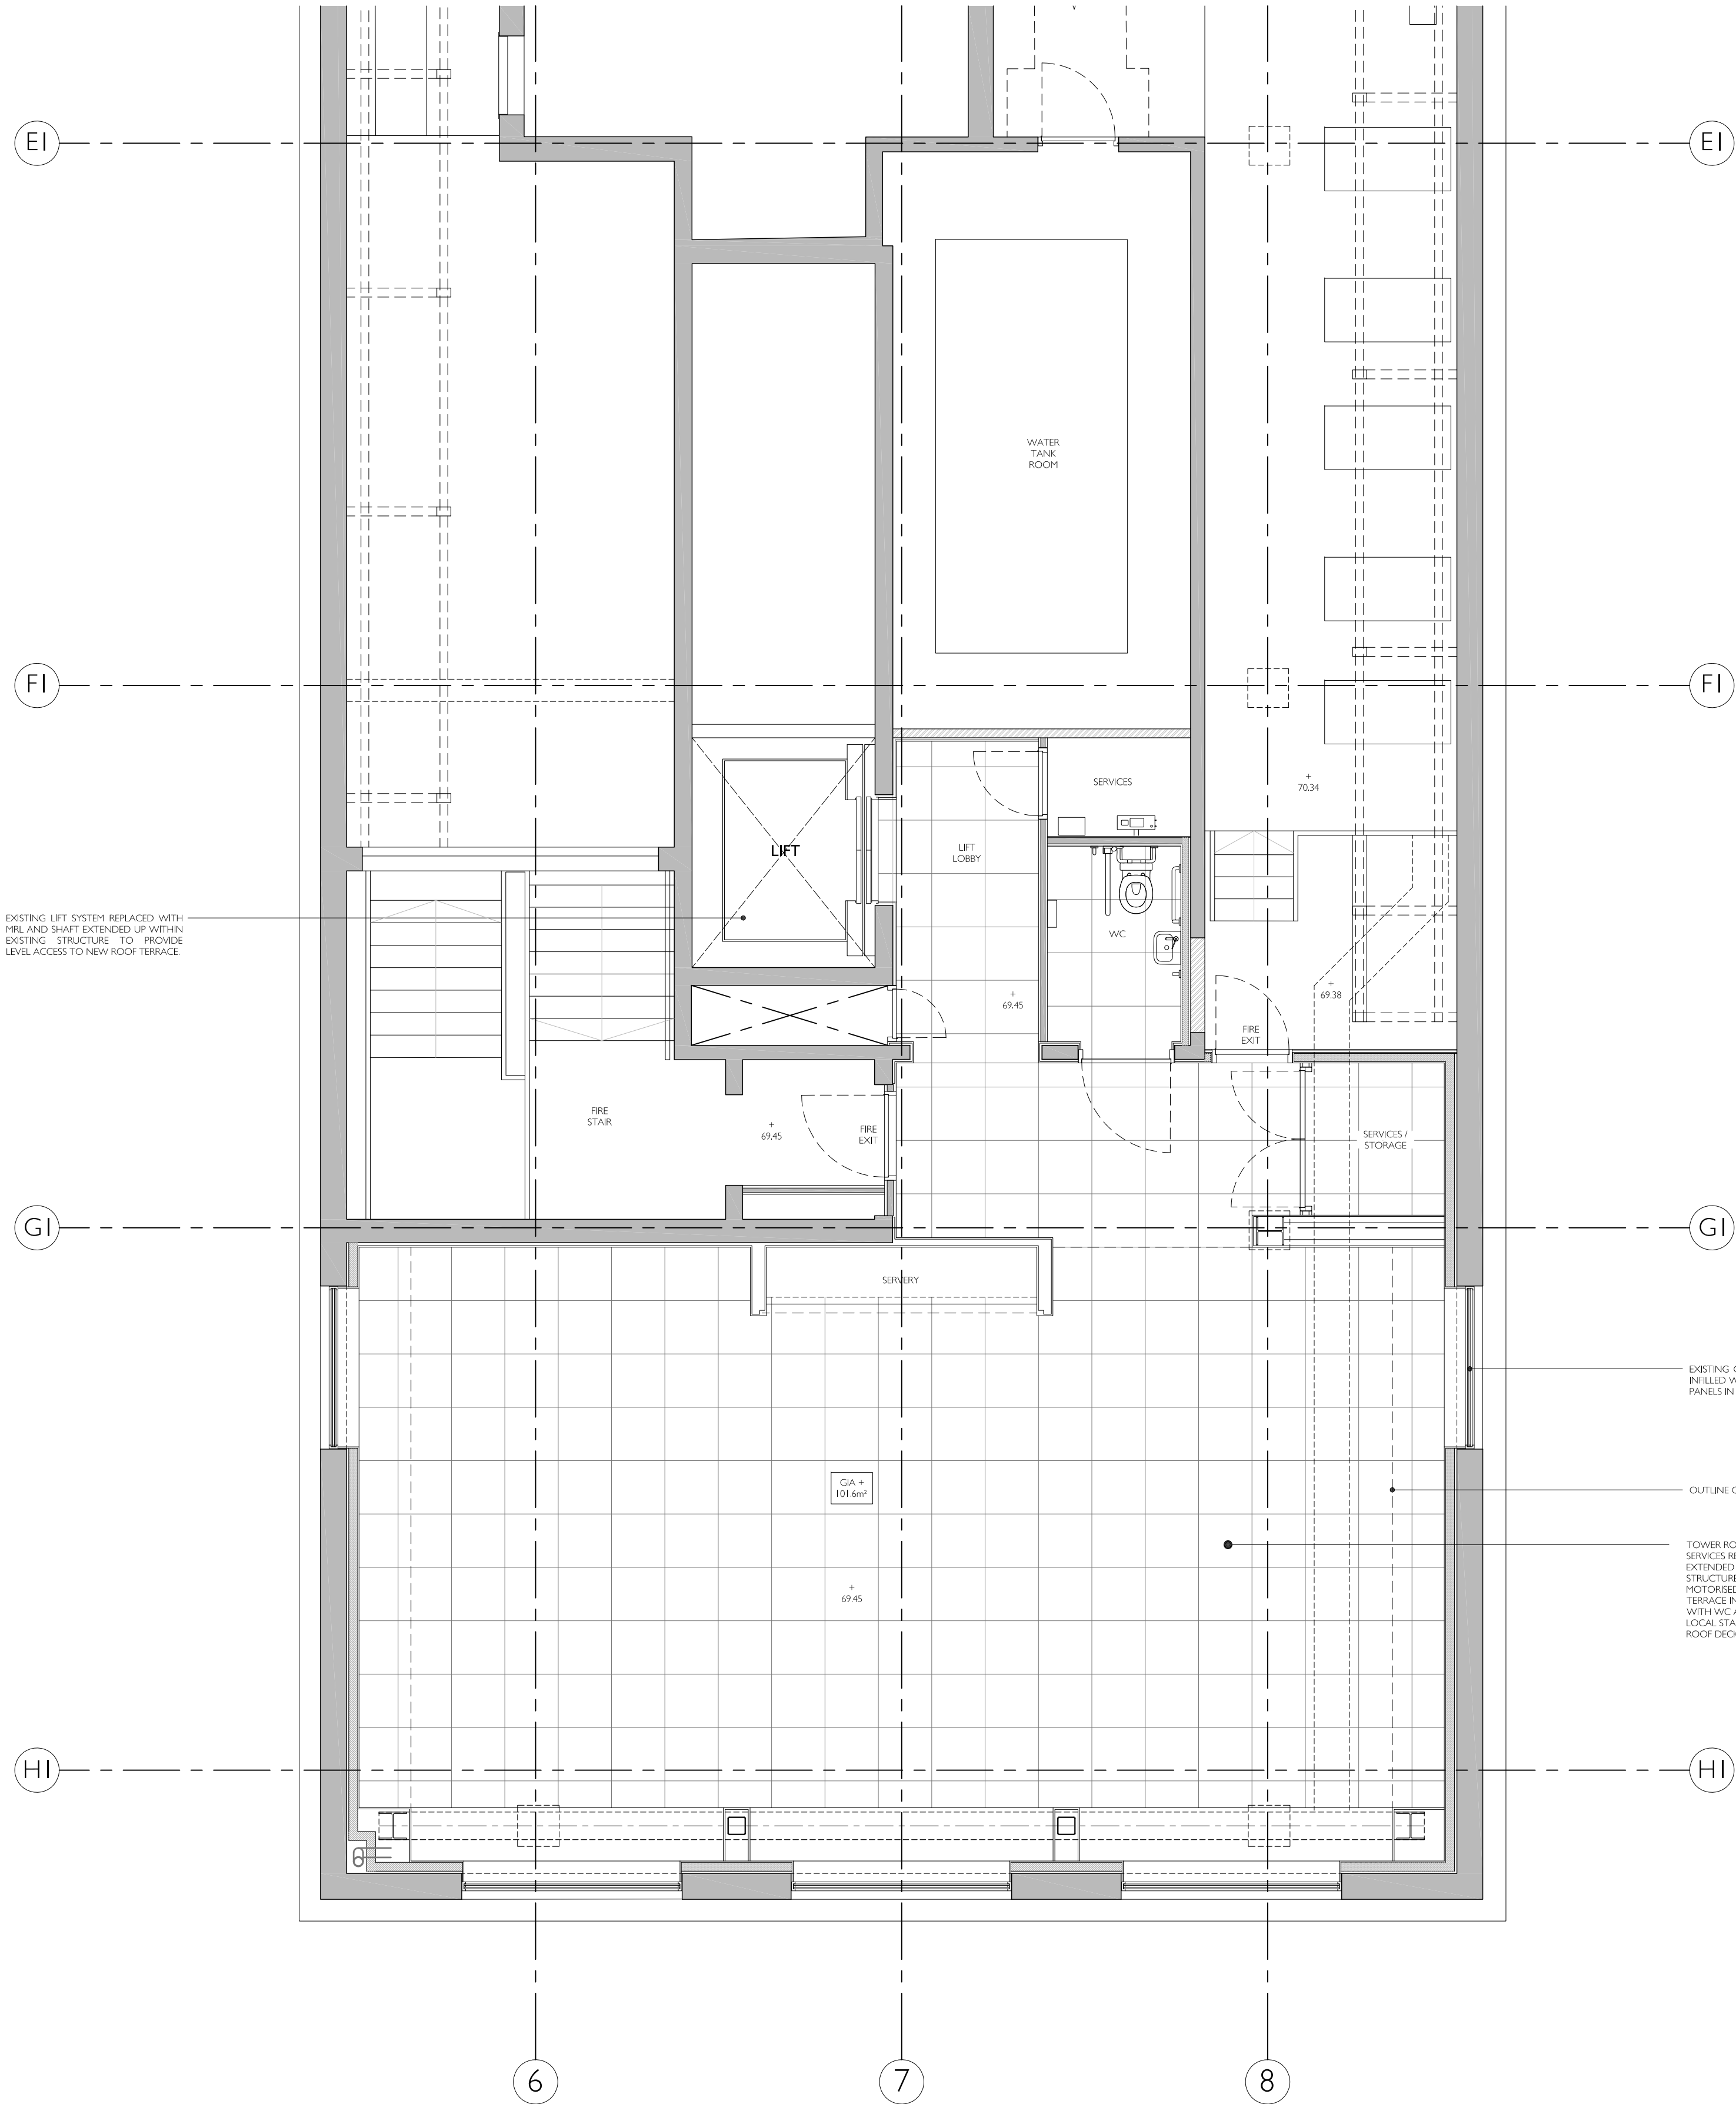

02 General Arrangement Tower Roof - Floor Plan

NOTES

DO NOT SCALE FROM THIS DRAWING.

THE CONTRACTOR SHALL CHECK AND VERIFY ALL DIMENSIONS ON SITE AND REPORT ANY DISCREPANCIES TO FORME BEFORE PROCEEDING WITH THE WORKS.

THIS DRAWING IS COPYRIGHT PROTECTED AND MUST NOT BE REPRODUCED WITHOUT THE PRIOR WRITTEN AGREEMENT FORME UK.

SITE / LOCATION PLAN

	Planning	July 2021
REV.	REVISION DESCRIPTION	DATE

PROJECT

**The Met Building**  
22-24 Percy Street  
London W1T 2BS

DRAWING TITLE

**Proposed Tower Roof Floor Plan**

SCALE @A1	REV
1:100	-
DATE	ORIGINATOR
July 2021	LL
CHECKED BY	APPROVED
RCJ	MT

STATUS

**Planning**

DRAWING NUMBER

PS5006-FME-ZZ-R2-DR-A-20210

FORME UK

NUTMEG HOUSE 60 GAINSFORD STREET  
BUTLERS WHARF LONDON SE1 2NY  
T +44 (0)20 7378 1340  
WWW.FORMEUK.COM  
COMPANY NUMBER 9879724

TOWER ROOF VIEWING AND AMENITIES TERRACE.  
EXISTING SERVICES RELOCATED TO CENTRAL ROOF AREA.  
1no. LIFT EXTENDED TO NEW TERRACE LEVEL WITHIN  
EXISTING STRUCTURE. EXISTING OPENINGS IN PARAPETS  
GLAZED, MOTORISED RETRACTABLE GLASS ROOF  
SECTIONS TO OPEN TERRACE IN GOOD WEATHER. AREA  
CLIMATE CONTROLLED WITH HVAC AND SERVERY  
FACILITIES. FIRE EGRESS VIA EXISTING LOCAL STAIR WITH  
ACCESS TO SECONDARY ACROSS OPEN ROOF DECK.  
REFER TO DRAWING Nos. PS5006-FME-ZZ-R2-DR-A-20210,  
PS5006-FME-ZZ-R3-DR-A-20210

PODIUM ROOF TERRACE ( WEST ). REFER TO DRAWING Nos.  
PS5006-FME-ZZ-RF-DR-A-20210 & PS5006-FME-ZZ-R1-DR-A-20210.  
EXISTING SERVICES REPLACED AND CONSOLIDATED IN TO  
NEW ATTENUATED SERVICES ENCLOSURE. EXISTING STEEL  
SUBFRAME ADAPTED AND EXTENDED. INFILLED WITH  
COMPOSITE CONCRETE SLABS. 1no. PODIUM LIFT EXTENDED  
TO NEW TERRACE LEVEL. CENTRAL ENCLOSURE HOUSING  
SERVICES, LIFT, LIFT LOBBY, 2no. WCs AND SERVERIES  
CONSTRUCTED IN STEEL FRAMING WITH METSEC INFILLS.  
CLAD WITH PAINTED PERFORATED ALUMINIUM RAINSCREEN  
PANELS. SERVICES ENCLOSURE WITH ALUMINIUM LOUVRE  
PANELS ABOVE TO SCREEN SIGHTLINES FROM TOWER  
FLOORS. EXISTING FIRE STAIR IN N/W CORNER EXTENDED TO  
NEW TERRACE LEVEL TO PROVIDE FIRE EGRESS. ENCLOSURE  
CONSTRUCTED IN STEEL FRAMING WITH METSEC INFILLS AND  
CLAD WITH PAINTED PERFORATED & COMPOSITE ALUMINIUM  
RAINSREEN PANELS. TERRACE DECK CLAD WITH PORCELAIN  
TILING, BALUSTRADE IN PAINTED STEEL, ST/ST CABLE WITH  
ST/ST HANDRAIL. PLANT SCREENING TO FLANK WALLS AND  
OUTER TERRACE EDGES. REFER TO LANDSCAPING PROPOSAL  
FOR DETAILS.


TOP OF  
ENCLOSURE  
41.675  
±

PODIUM  
TERRACE  
(NORTH)  
40.990  
±

NEW BACK-PAINTED GLASS PANELS, GREY TO MATCH  
GENERAL CURTAIN WALL FRAMING.

NEW STREET LEVEL FRAMELESS GLASS CURTAIN WALL.

NEW PODIUM ENTRANCE PORTICO, SET BACK BENEATH  
FACADE LINE. STEEL SUBFRAMING CLAD WITH PAINTED  
ALUMINIUM PANELS. INTEGRAL LIGHTING AND SIGNAGE  
PORTICO INFILLED WITH GLAZED CURTAIN WALLING  
WITH GLASS ENTRY DOORS. EXISTING GLASS REVOLVING  
DOOR REFURBISHED.  
REFER TO DRAWING No. PS5006-FME-ZZ-00-DR-A-20210

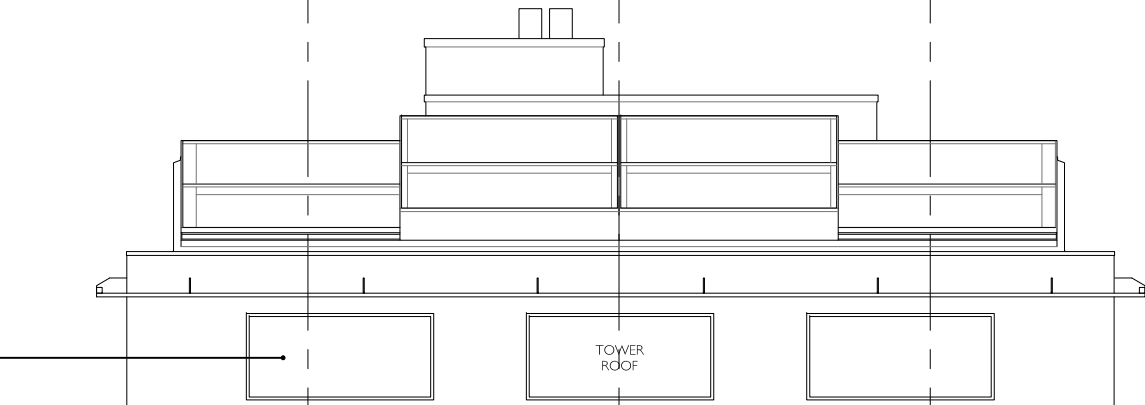

TOWER  
TERRACE  
49.450  
±

12th FLOOR  
48.195  
±

11th FLOOR  
47.350  
±

10th FLOOR  
46.510  
±

9th FLOOR  
45.670  
±

8th FLOOR  
44.830  
±

7th FLOOR  
43.990  
±

6th FLOOR  
43.150  
±

5th FLOOR  
42.310  
±

PODIUM  
TERRACE  
(EAST)  
40.990  
±

3rd FLOOR  
42.250  
±

2nd FLOOR  
41.410  
±

1st FLOOR  
40.570  
±

GROUND  
FLOOR  
37.550  
±

ADD  
42.000  
±

NEW OPEN TERRACE AREA OVER EXISTING FLAT  
ROOF. STEEL SUBFRAME INFILLED WITH  
COMPOSITE DECK AND CLAD WITH PORCELAIN  
TILING. PAINTED STEEL AND ST/ST CABLE  
BALUSTRADE WITH ST/ST HANDRAIL. ACCESS  
FROM THE 4th FLOOR VIA NEW DOOR IN  
EXISTING CURTAIN WALL. STEEL STAIR DOWN TO  
TERRACE LEVEL FOR PLANTING. REFER TO  
LANDSCAPING PROPOSAL. REFER TO DRAWING  
Nos. PS5006-FME-ZZ-RF-DR-A-20210,  
PS5006-FME-ZZ-R1-DR-A-20210

TOTTENHAM  
COURT ROAD

NEW BACK-PAINTED GLASS PANELS, GREY TO MATCH  
GENERAL CURTAIN WALL FRAMING.

NEW TOWER ENTRANCE PORTICO, FRAMING EXISTING  
DOUBLE HEIGHT LOBBY. STEEL SUBFRAMING CLAD WITH  
PAINTED ALUMINIUM PANELS. INTEGRAL DRAINAGE,  
LIGHTING AND SIGNAGE. PORTICO INFILLED WITH  
GLAZED CURTAIN WALLING WITH GLASS ENTRY DOORS.  
EXISTING GLASS REVOLVING DOOR REFURBISHED.  
REFER TO DRAWING No. PS5006-FME-ZZ-00-DR-A-20210


## NOTES

DO NOT SCALE FROM THIS DRAWING.

THE CONTRACTOR SHALL CHECK AND VERIFY ALL  
DIMENSIONS ON SITE AND REPORT ANY DISCREPANCIES TO  
FORME BEFORE PROCEEDING WITH THE WORKS.

THIS DRAWING IS COPYRIGHT PROTECTED AND MUST NOT BE  
REPRODUCED WITHOUT THE PRIOR WRITTEN AGREEMENT  
FORME UK.

## SITE / LOCATION PLAN

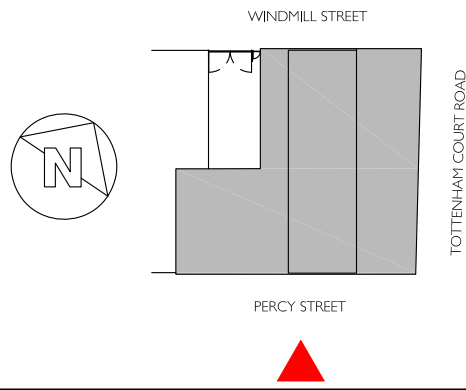

REV.	REVISION DESCRIPTION	DATE
1	Planning	July 2021

PROJECT  
**The Met Building**  
22-24 Percy Street  
London W1T 2BS

DRAWING TITLE  
**Proposed South Elevation**

SCALE @A1	REV
1:100	-
DATE	ORIGINATOR
July 2021	LL
CHECKED BY	APPROVED
RCJ	MT


STATUS  
**Planning**

DRAWING NUMBER  
PS5006-FME-ZZ-XX-EL-A-20311

**FORME**  
**UK**

NUTMEG HOUSE 60 GAINSFORD STREET  
BUTLERS WHARF LONDON SE1 2NY  
T +44 (0)20 7378 1340  
WWW.FORMEUK.COM  
COMPANY NUMBER 9879724



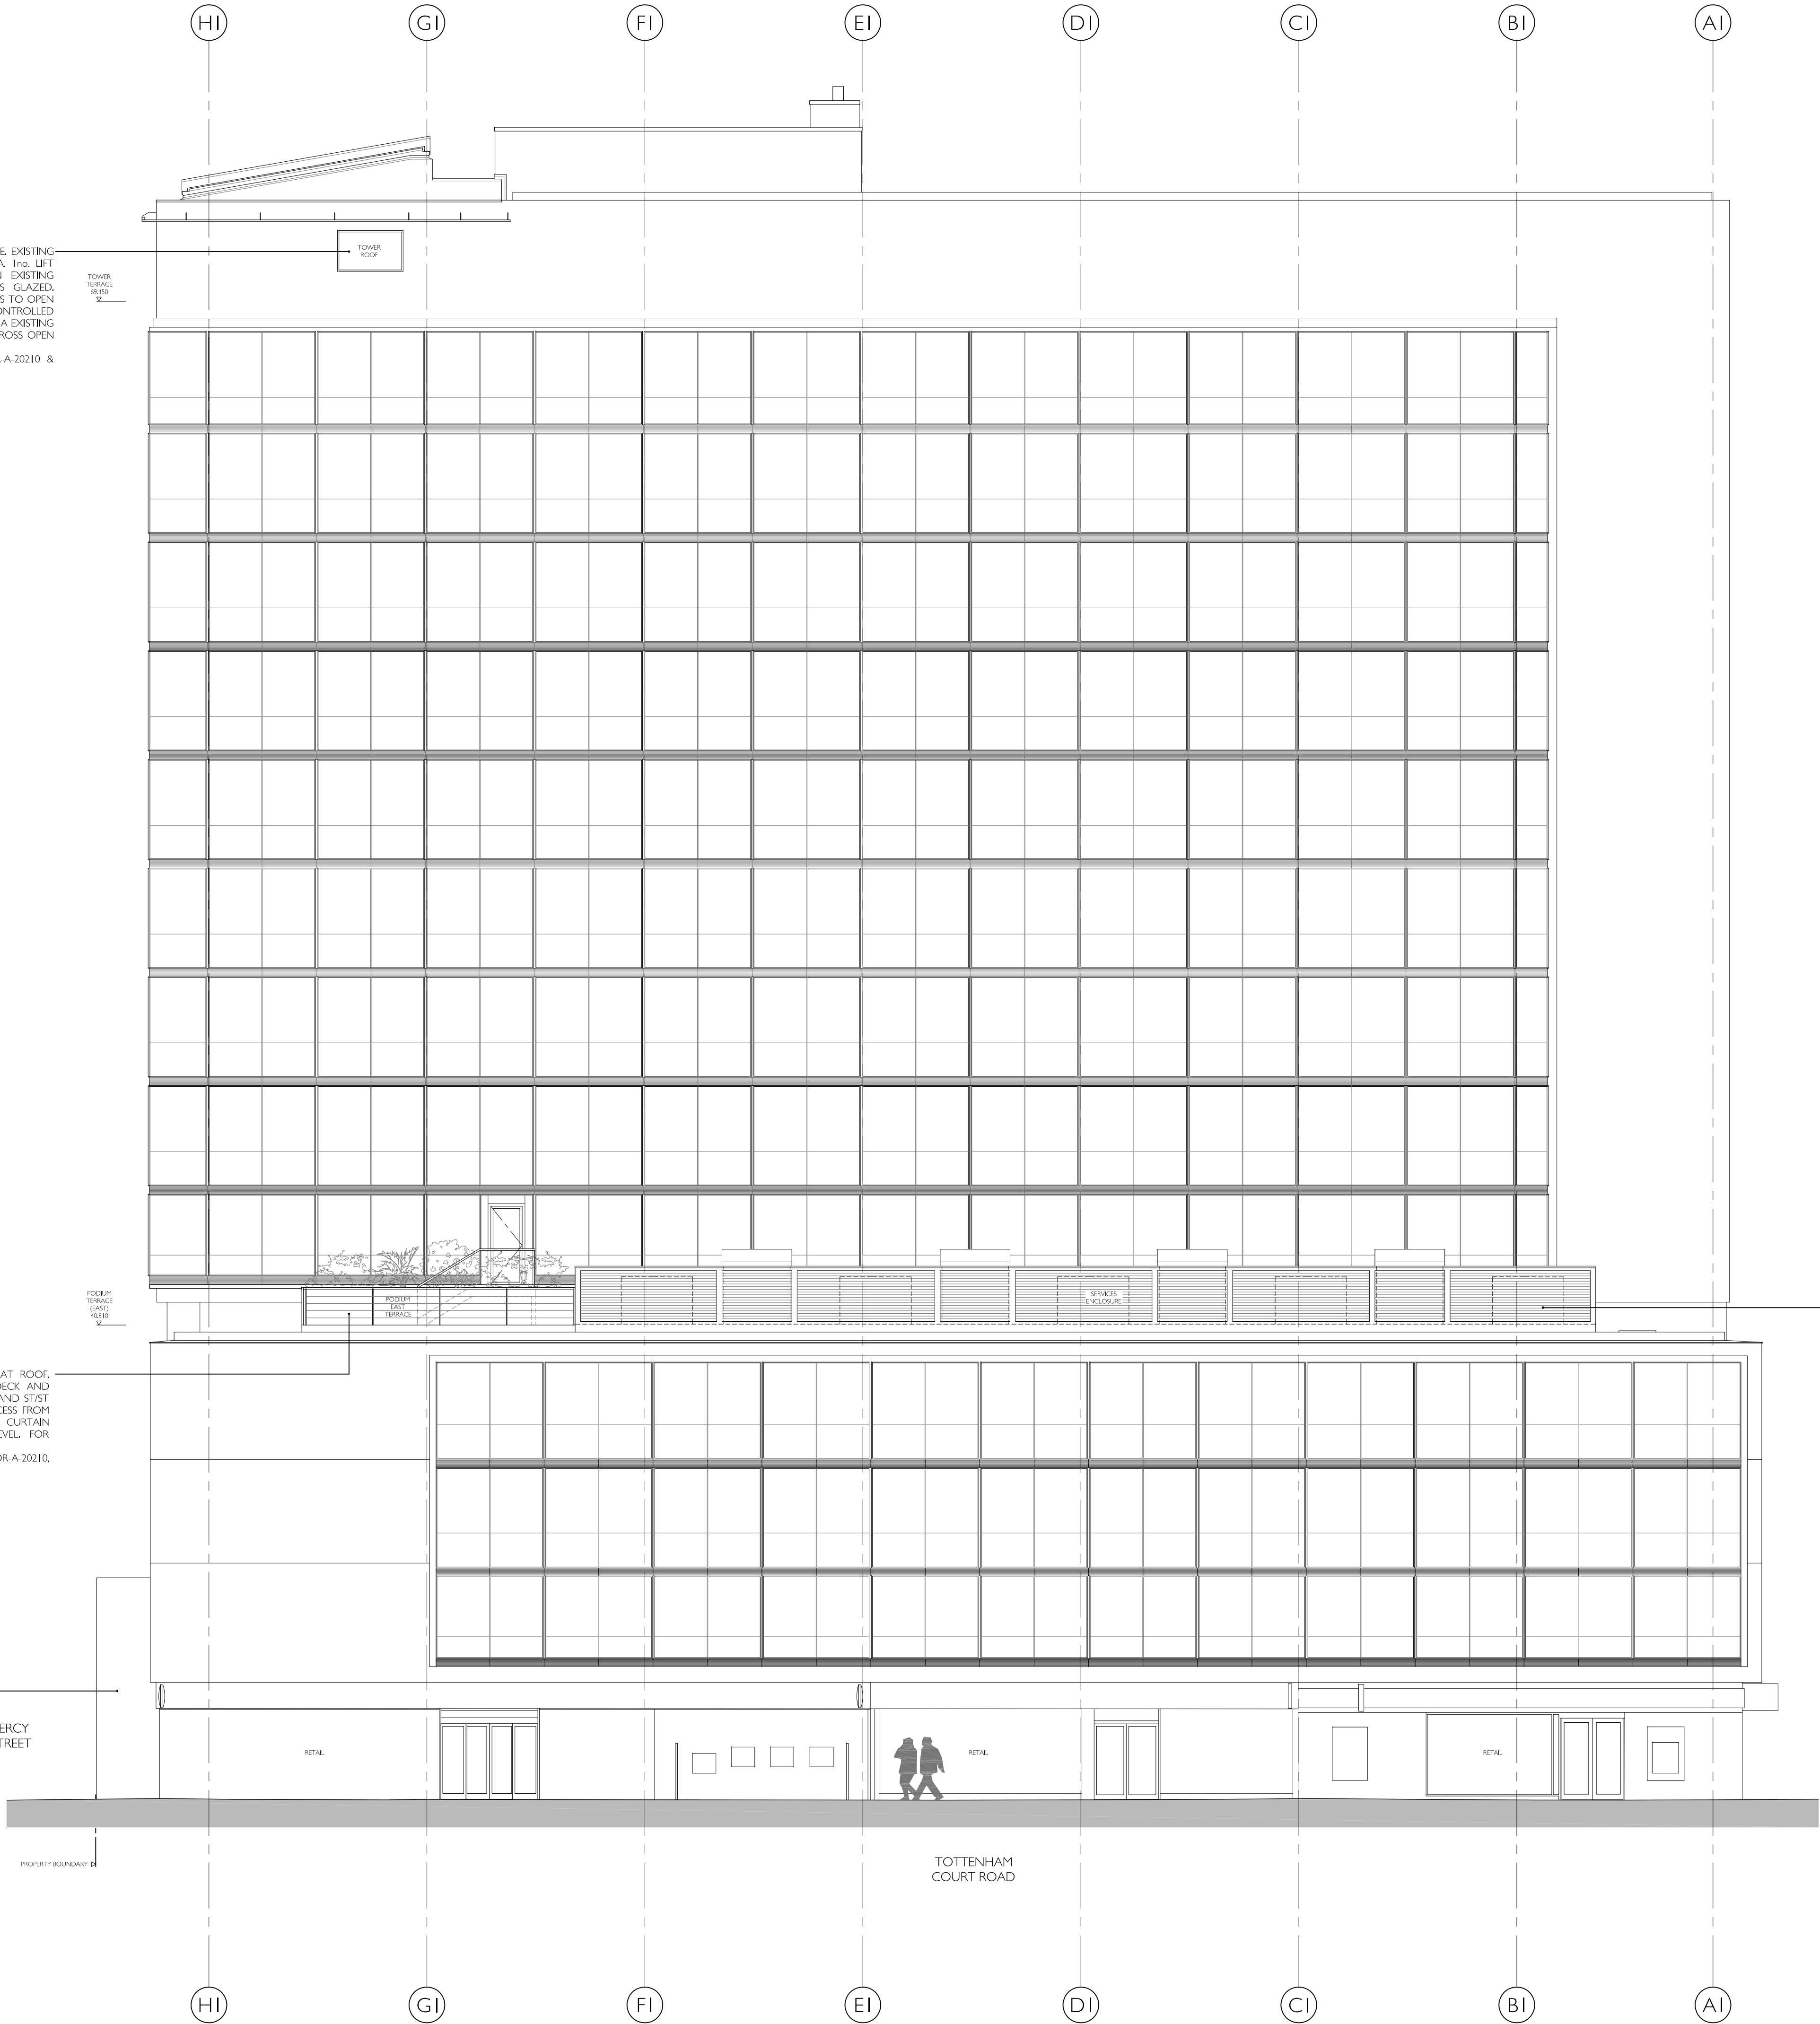

NOTES

DO NOT SCALE FROM THIS DRAWING.

THE CONTRACTOR SHALL CHECK AND VERIFY ALL DIMENSIONS ON SITE AND REPORT ANY DISCREPANCIES TO FORME BEFORE PROCEEDING WITH THE WORKS.

THIS DRAWING IS COPYRIGHT PROTECTED AND MUST NOT BE REPRODUCED WITHOUT THE PRIOR WRITTEN AGREEMENT FORME UK.

SITE / LOCATION PLAN

	Planning	July 2021
REV.	REVISION DESCRIPTION	DATE

PROJECT

**The Met Building**  
22-24 Percy Street  
London W1T 2BS

DRAWING TITLE

**Proposed East Elevation**

SCALE @A1	REV
1:100	-

DATE	ORIGINATOR
July 2021	LL

CHECKED BY	APPROVED
RCJ	MT

STATUS


**Planning**

DRAWING NUMBER

PS5006-FME-ZZ-XX-EL-A-20312

FORME UK

NUTMEG HOUSE · 60 GAINSFORD STREET  
BUTLERS WHARF LONDON · SE1 2NY  
T +44 (0)20 7378 1340  
WWW.FORMEUK.COM  
COMPANY NUMBER 9879724

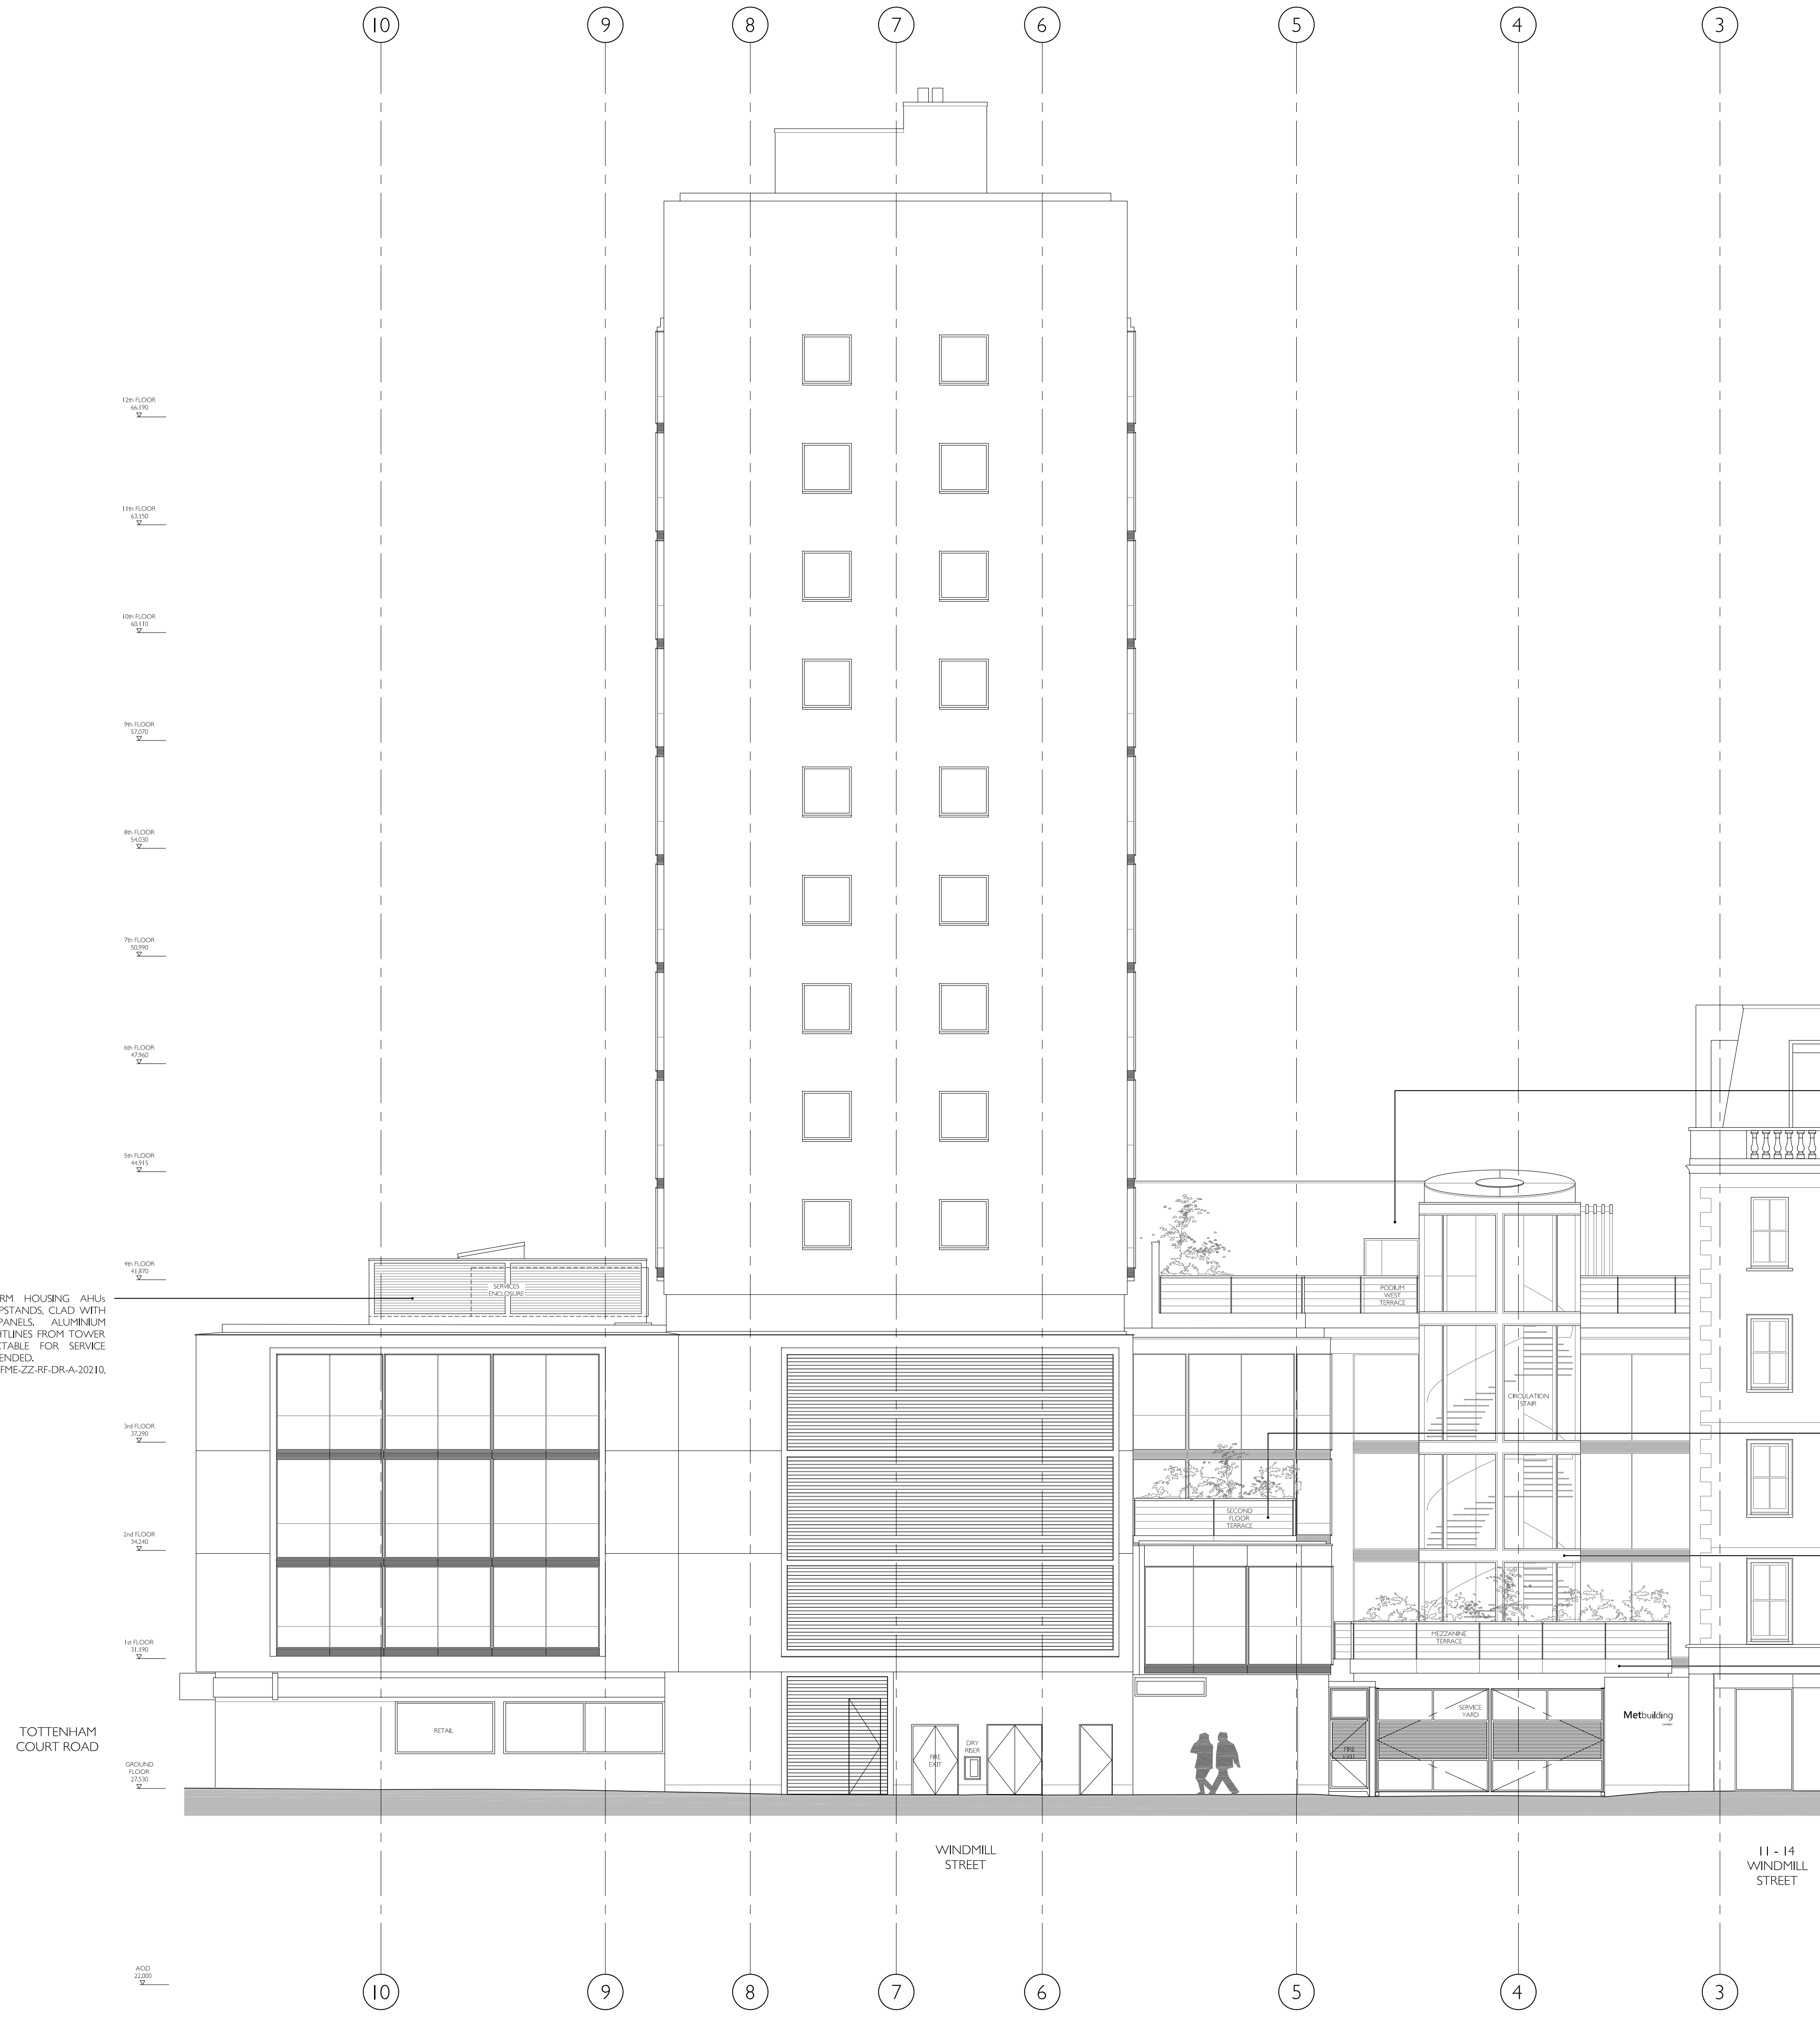

TOTTENHAM  
COURT ROAD


AOD  
22,000  
▽

11 - 14  
WINDMILL  
STREET

MEZZANINE TERRACE OVER SERVICE YARD, STEEL FRAME ONTO CONCRETE ENCASED STEEL COLUMNS WITH COMPOSITE DECK, TOPPED WITH PORCELAIN TILING, COMPOSITE ALUMINIUM CLADDING PANELS TO UNDERSIDE, PAINTED STEEL AND ST/ST CABLE BALUSTRADE WITH ST/ST HANDRAIL, ACCESS TO TERRACE AT FIRST FLOOR LEVEL VIA CIRCULATION STAIR, AND NEW DOOR IN TO EXISTING CURTAIN WALL, FOR PLANTING DETAILS REFER TO LANDSCAPING PROPOSAL.  
REFER TO DRAWING Nos. PS5006-FME-ZZ-01-DR-A-20210

T +44 (0)20 7378 1340  
WWW.FORME.UK.COM  
COMPANY NUMBER 9879724



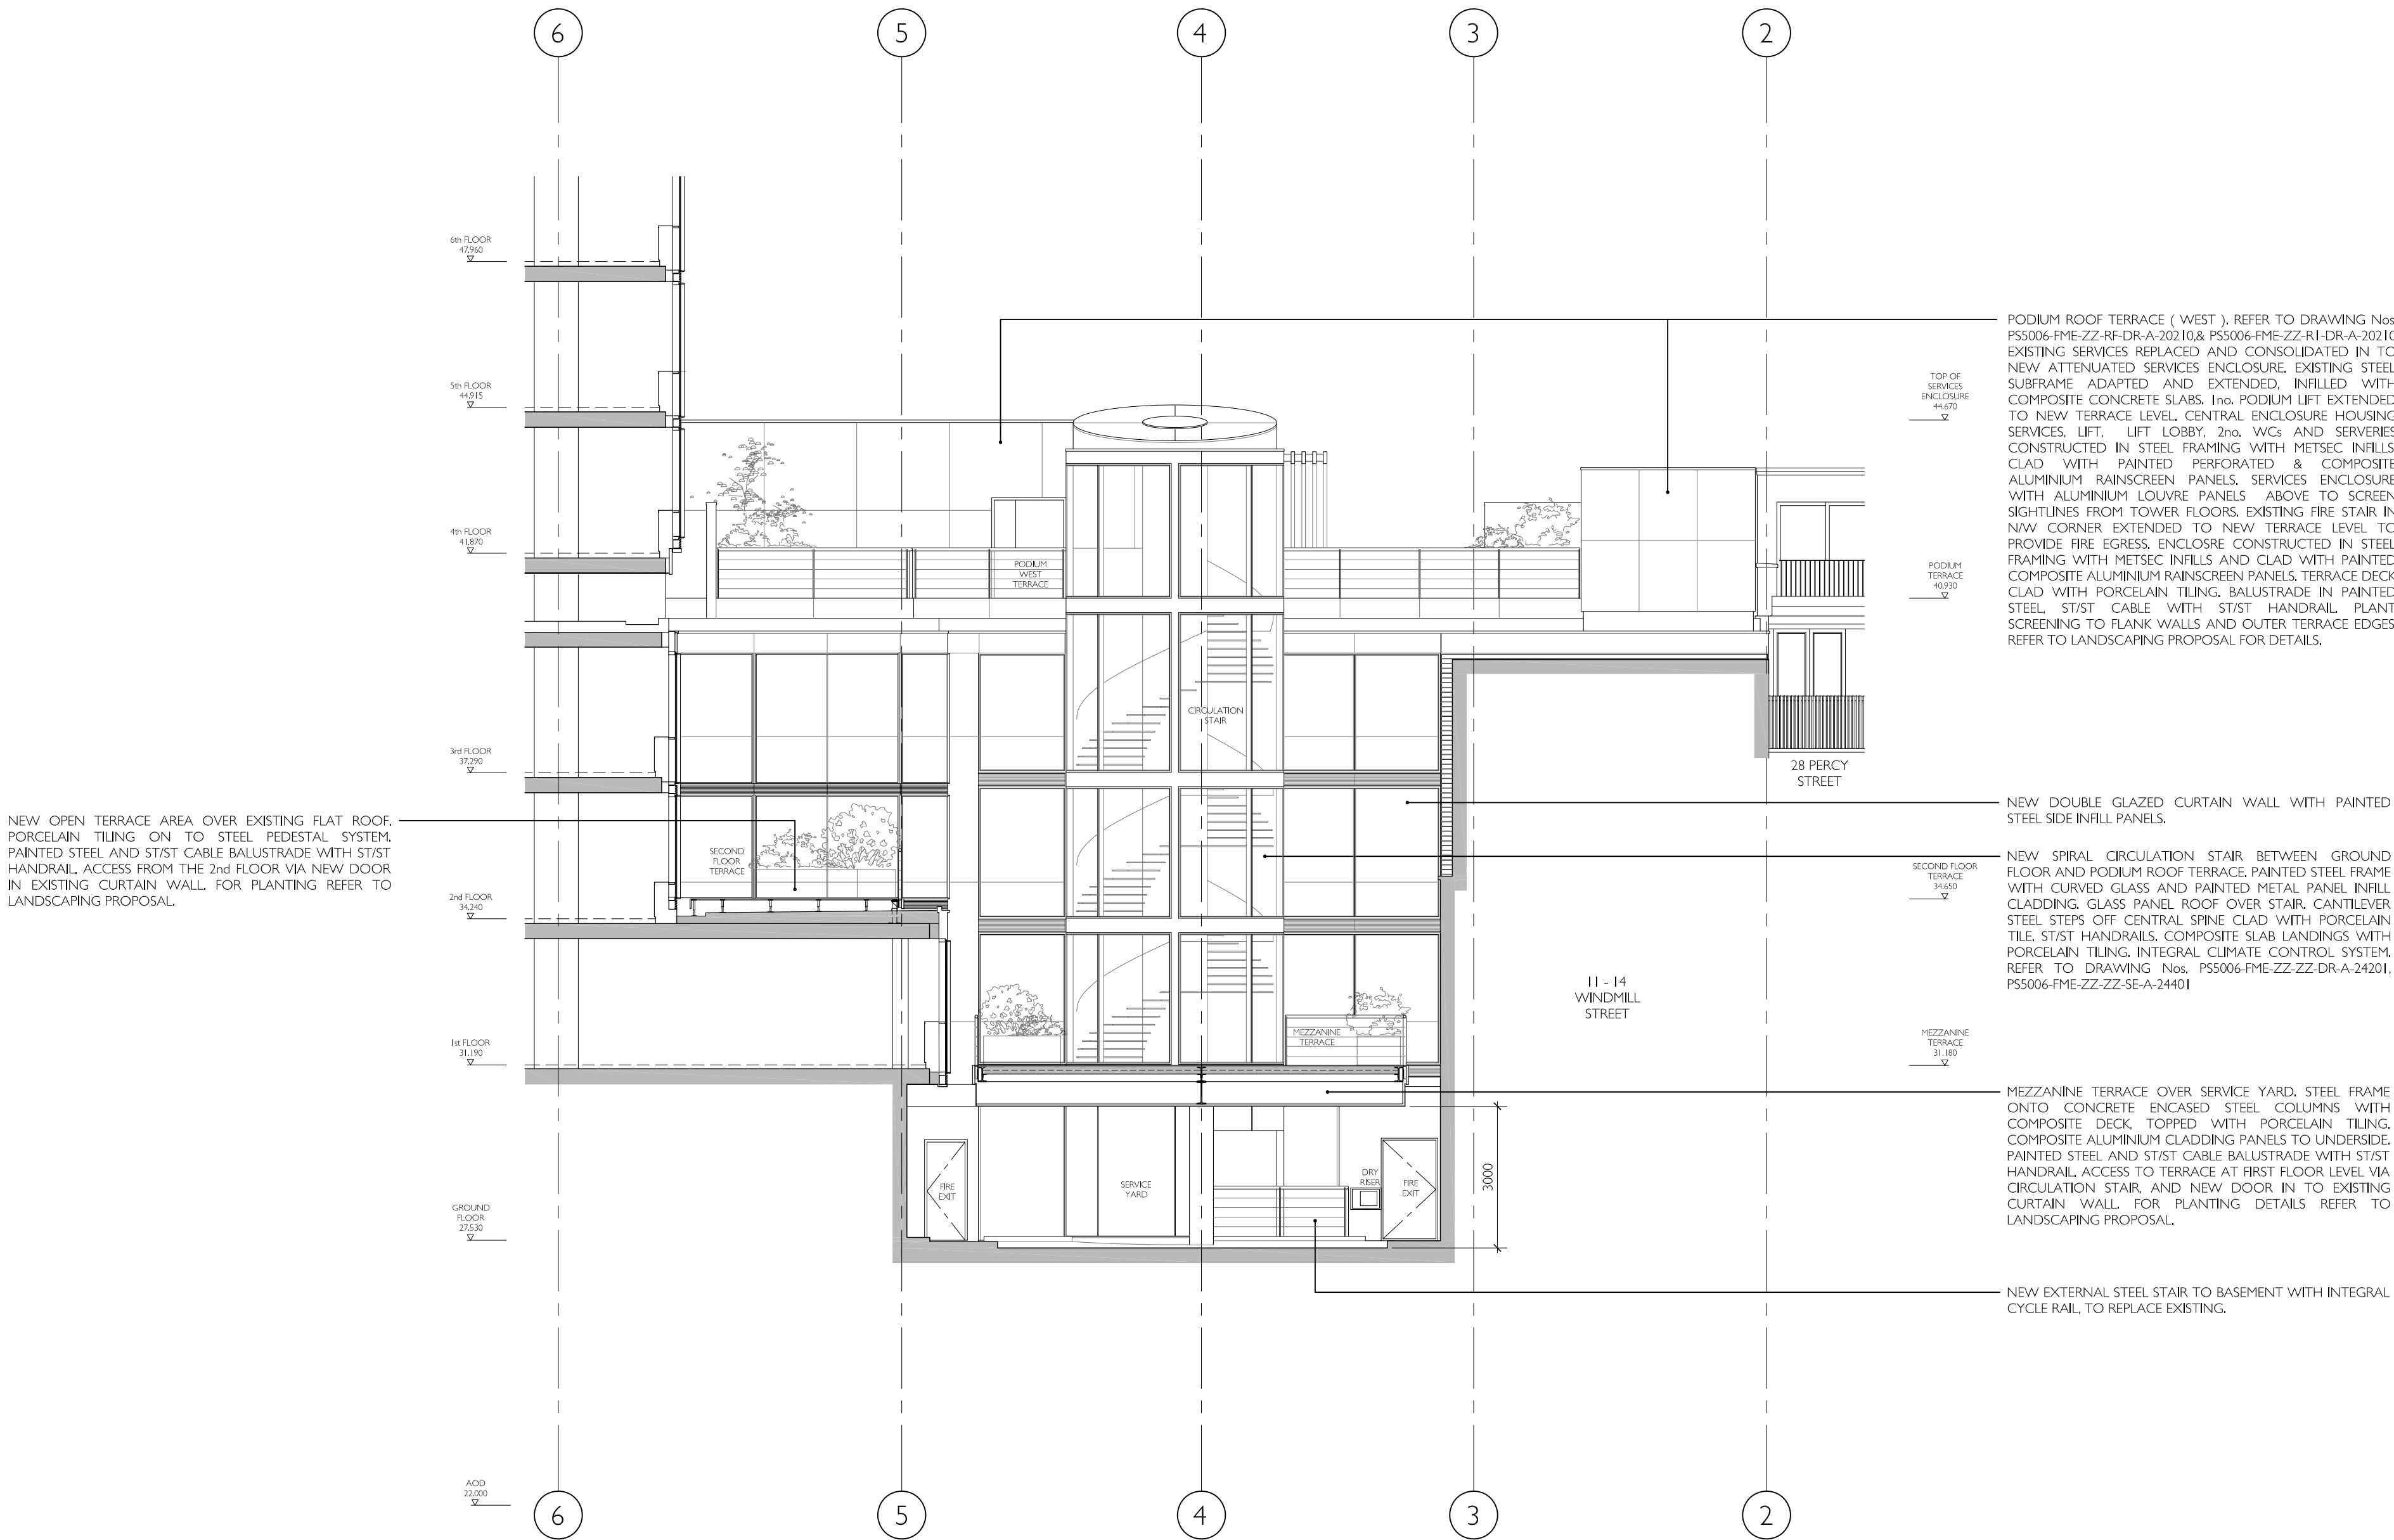

NOTES

DO NOT SCALE FROM THIS DRAWING.

THE CONTRACTOR SHALL CHECK AND VERIFY ALL DIMENSIONS ON SITE AND REPORT ANY DISCREPANCIES TO FORME BEFORE PROCEEDING WITH THE WORKS.

THIS DRAWING IS COPYRIGHT PROTECTED AND MUST NOT BE REPRODUCED WITHOUT THE PRIOR WRITTEN AGREEMENT FORME UK.

SITE / LOCATION PLAN

	Planning	July 2021
REV.	REVISION DESCRIPTION	DATE

PROJECT

**The Met Building**

22-24 Percy Street

London W1T 2BS

DRAWING TITLE

**Proposed Service Yard Elevation**

SCALE @A1	REV
1:100	-
DATE	ORIGINATOR
July 2021	LL
CHECKED BY	APPROVED
RCJ	MT

STATUS

**Planning**

DRAWING NUMBER

PS5006-FME-ZZ-XX-EL-A-20314

FORME UK



NUTMEG HOUSE 60 GAINSFORD STREET

BUTLERS WHARF LONDON SE1 2NY

T +44 (0)20 7378 1340

WWW.FORMEUK.COM

COMPANY NUMBER 9879724

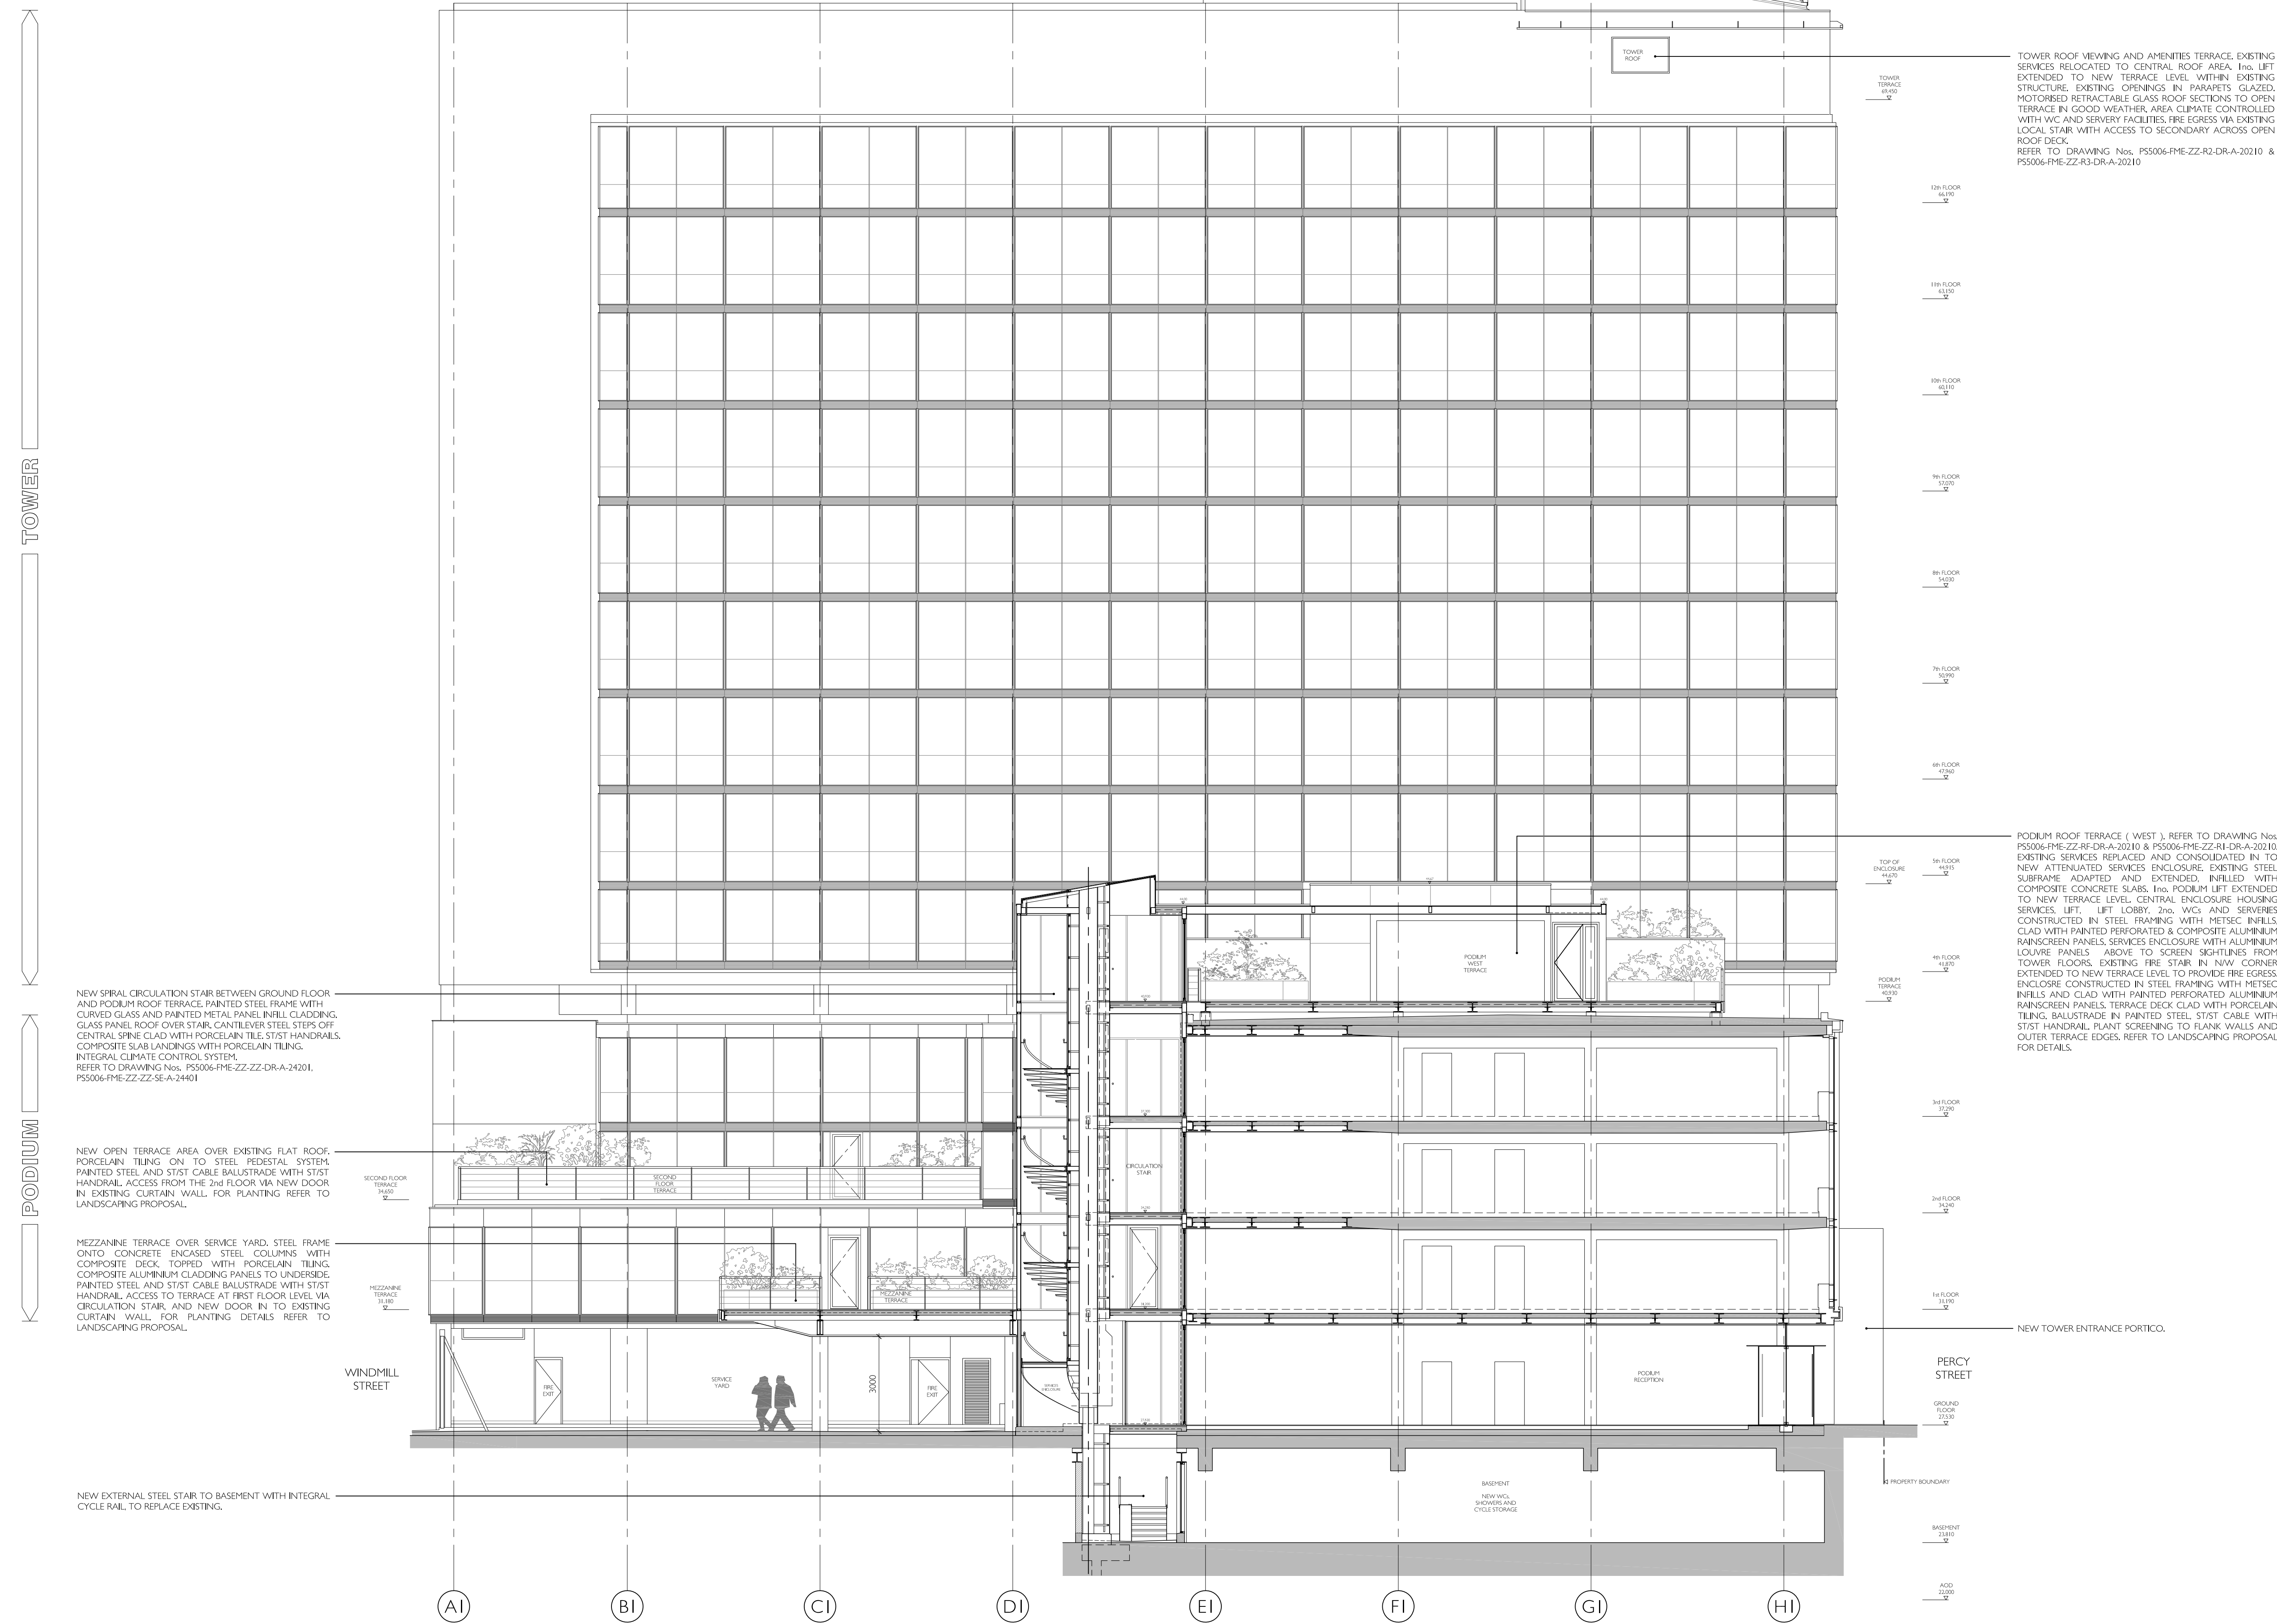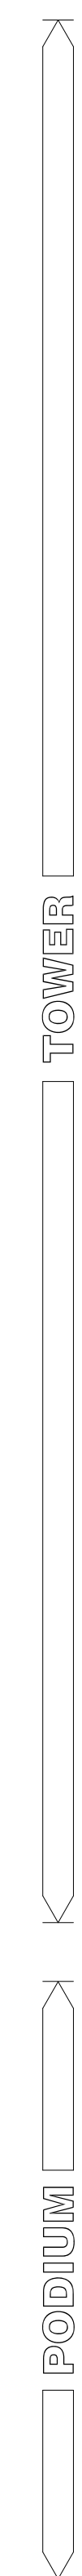


**NOTES**

**DO NOT SCALE FROM THIS DRAWING.**

**THE CONTRACTOR SHALL CHECK AND VERIFY ALL  
DIMENSIONS ON SITE AND REPORT ANY DISCREPANCIES TO  
FORME BEFORE PROCEEDING WITH THE WORKS.**

**THIS DRAWING IS COPYRIGHT PROTECTED AND MUST NOT BE  
REPRODUCED WITHOUT THE PRIOR WRITTEN AGREEMENT  
FORME UK.**

## SITE / LOCATION PLAN

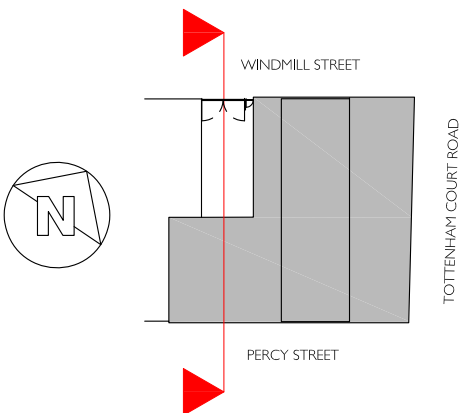

	Planning	July 2021
<b>REV.</b>	<b>REVISION DESCRIPTION</b>	<b>DATE</b>

PROJECT  
**The Met Building**  
22-24 Percy Street  
London W1T 2BS

DRAWING TITLE  
**Proposed West Elevation**

SCALE @AI	REV
1:100	-

DATE	ORIGINATOR
July 2021	LL

CHECKED BY: RCJ  
APPROVED: MT

## STATUS


### Planning

DRAWING NUMBER  
PS5006-FME-ZZ-XX-EL-A-20315


FORME  
UK

NUTMEG HOUSE 60 GAINSFORD STREET  
BUTLERS WHARF LONDON SE1 2NY  
T +44 (0)20 7378 1340  
WWW.FORME.UK.COM  
COMPANY NUMBER 9879724



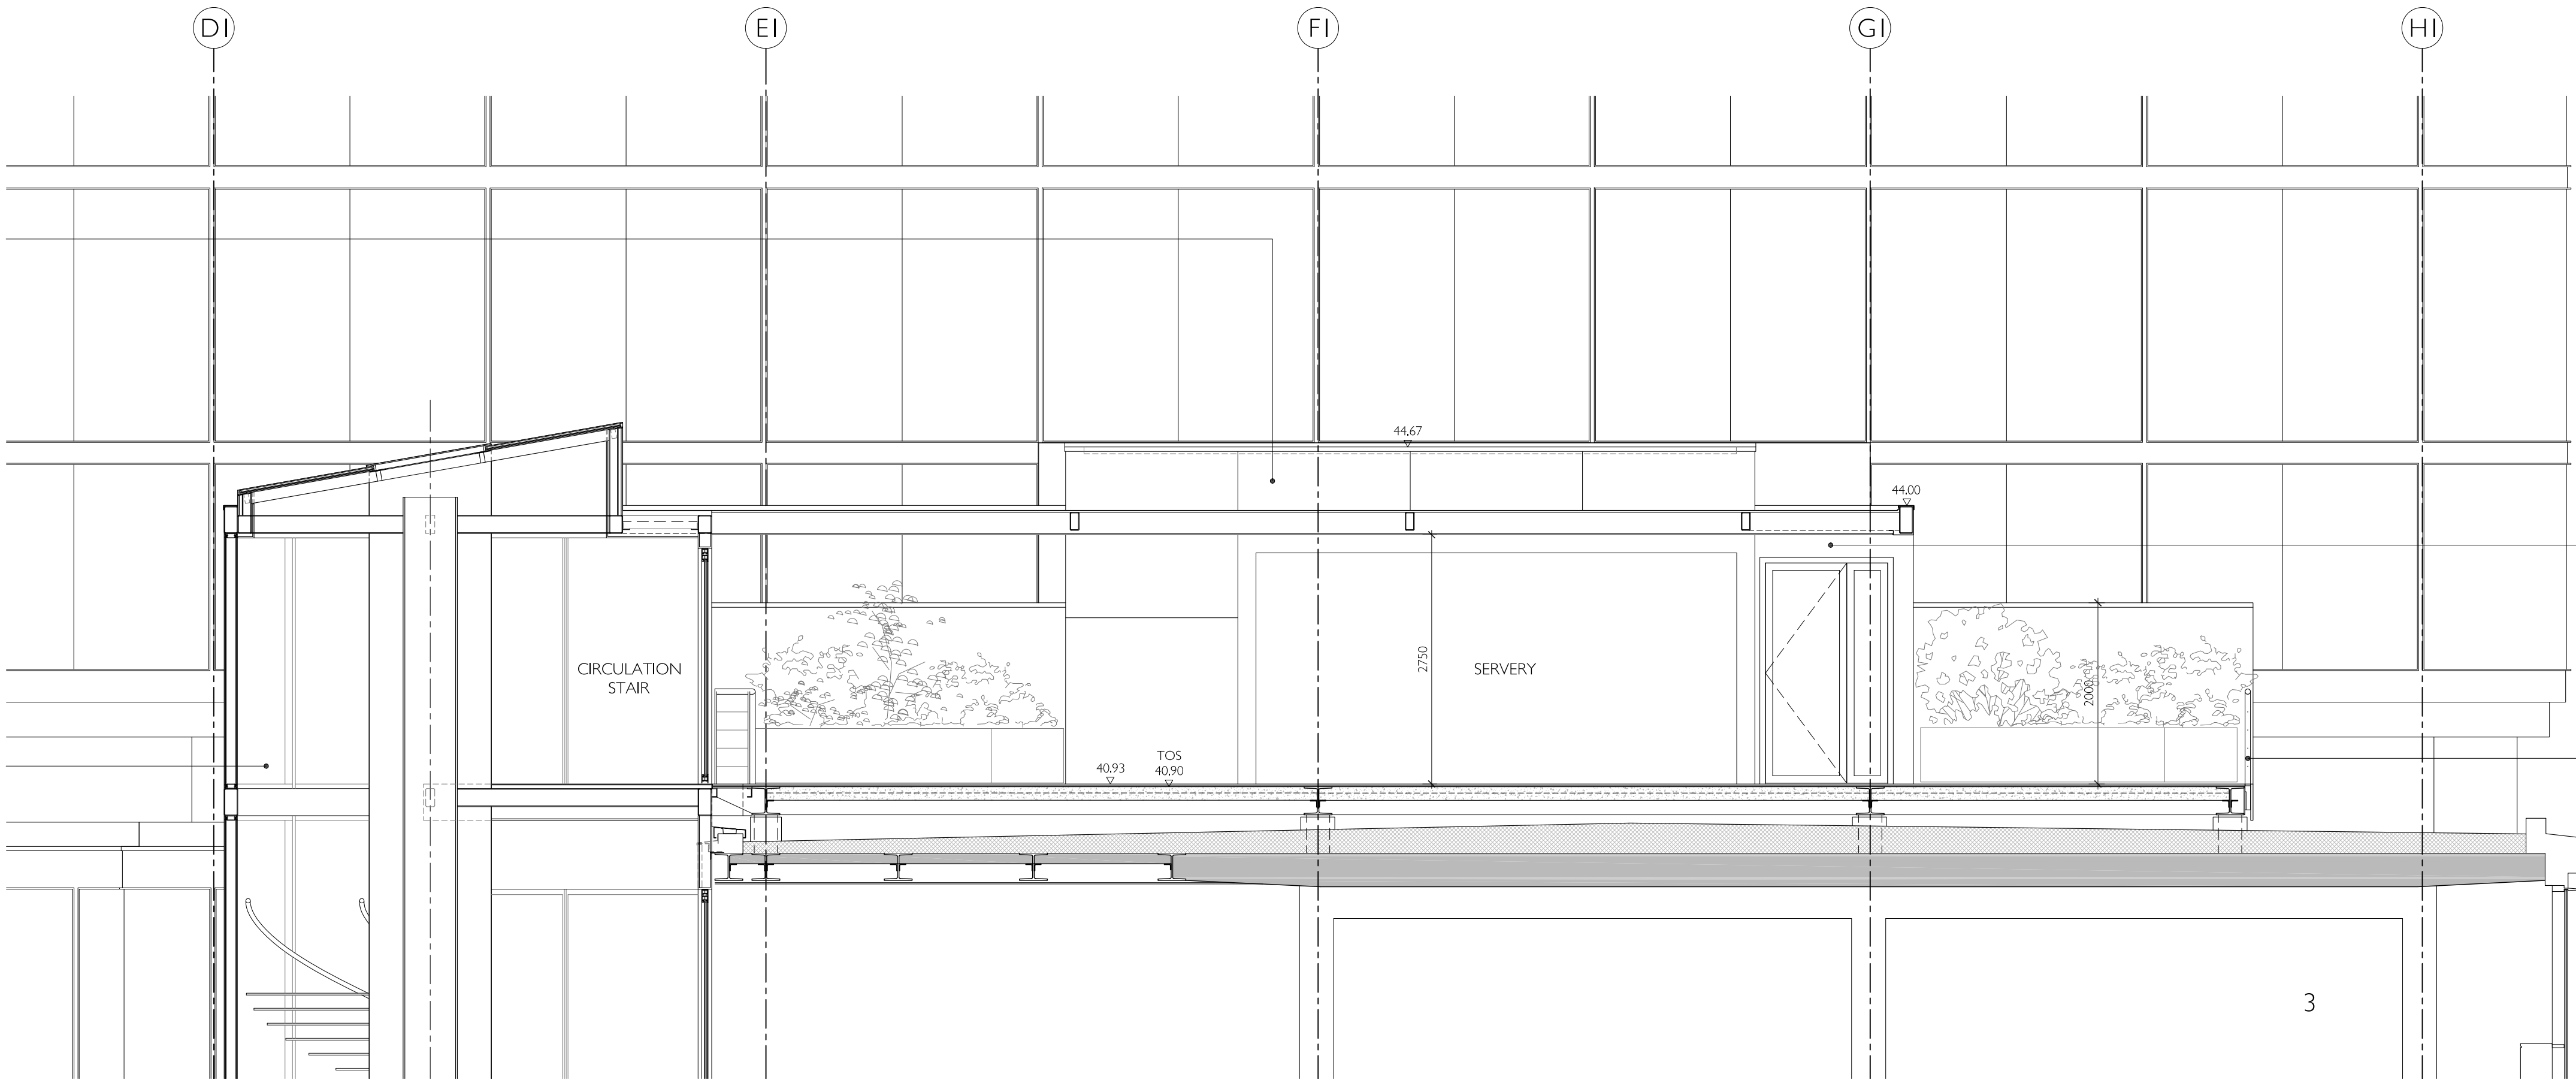

01 Podium Roof Section - AA  
1:50

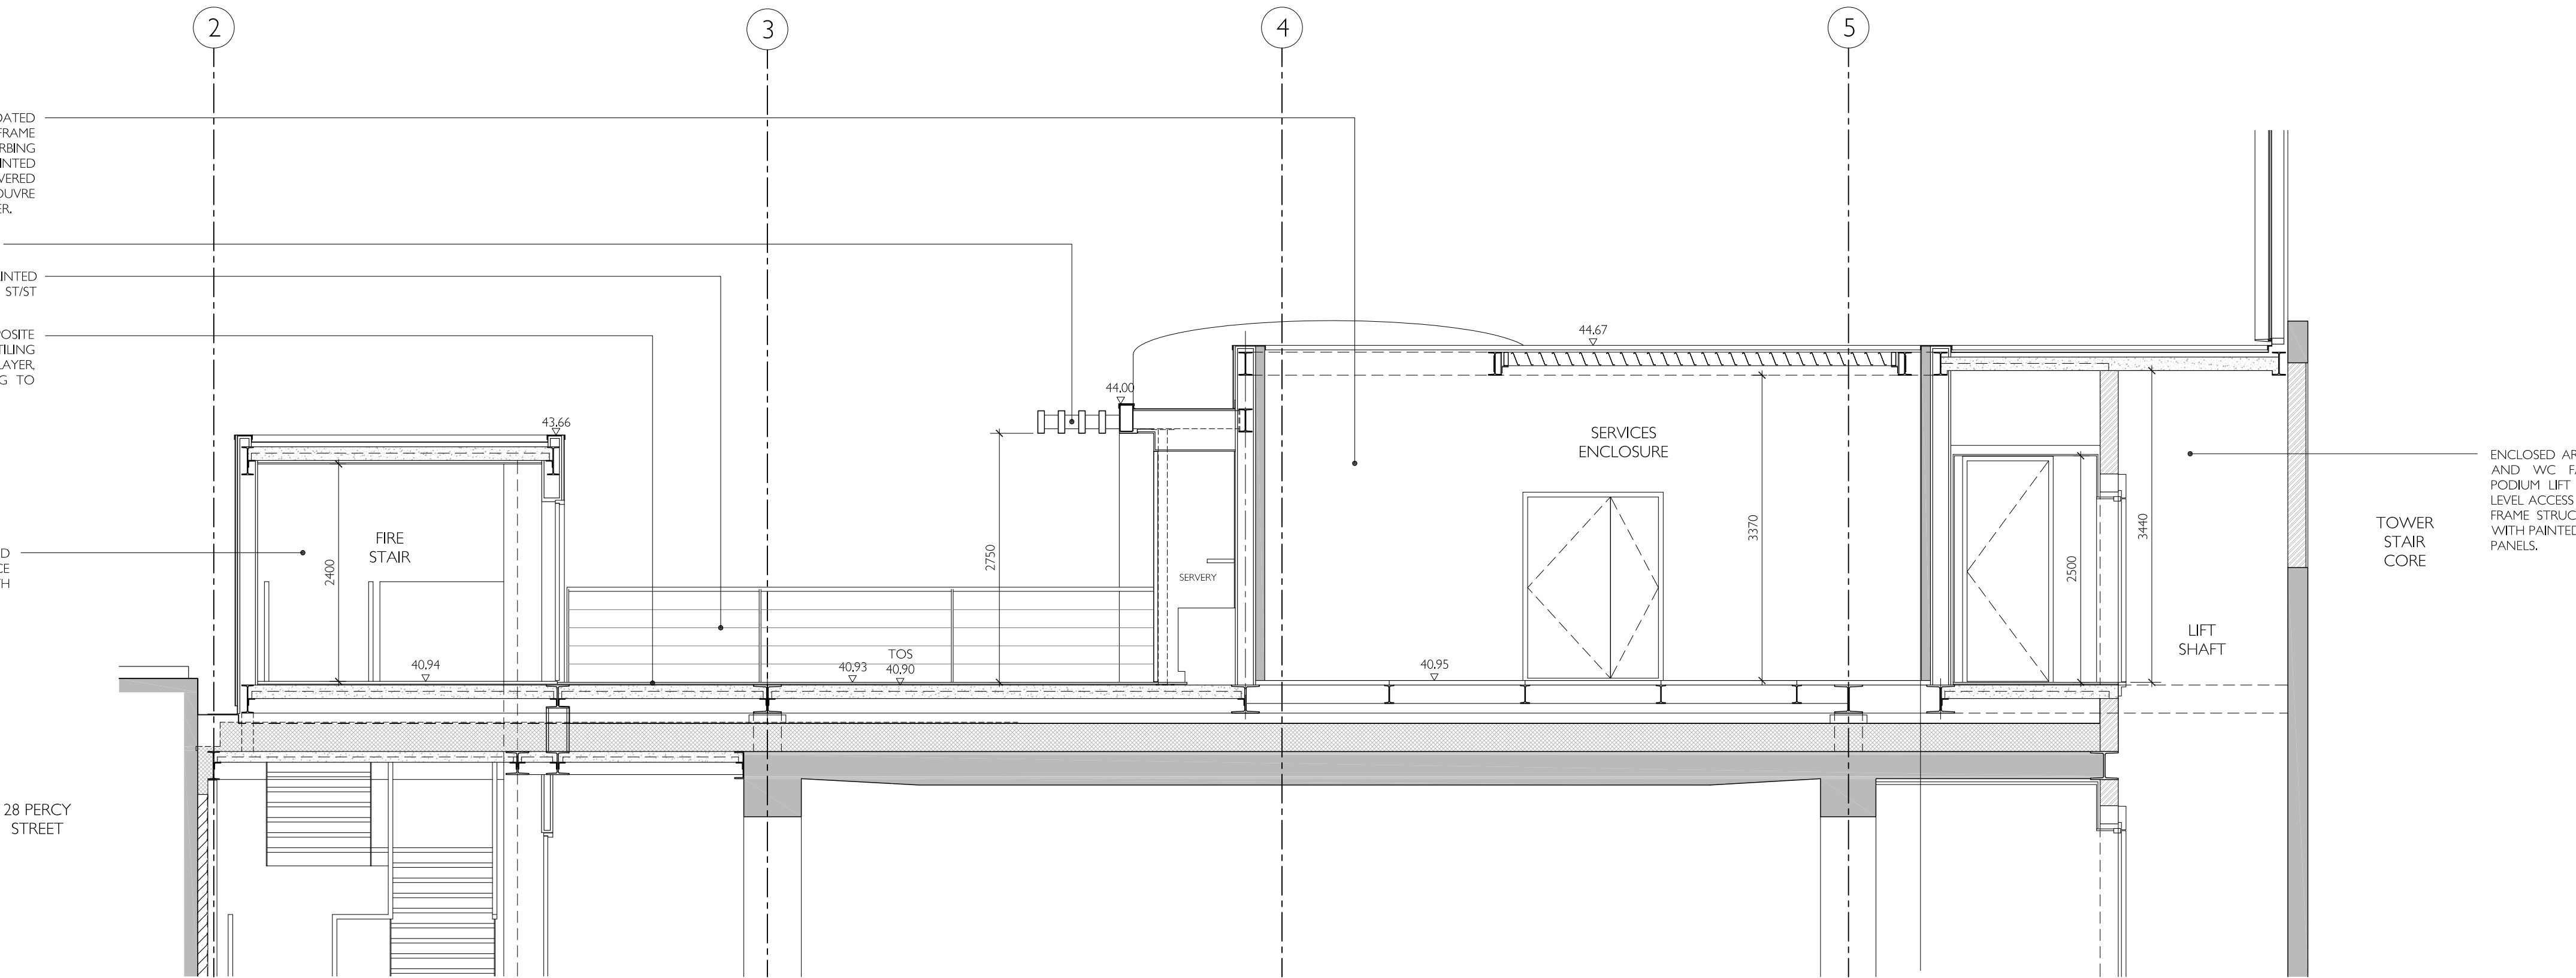

02 Podium Roof Section - BB  
1:50

NOTES

DO NOT SCALE FROM THIS DRAWING.

THE CONTRACTOR SHALL CHECK AND VERIFY ALL DIMENSIONS ON SITE AND REPORT ANY DISCREPANCIES TO FORME BEFORE PROCEEDING WITH THE WORKS.

THIS DRAWING IS COPYRIGHT PROTECTED AND MUST NOT BE REPRODUCED WITHOUT THE PRIOR WRITTEN AGREEMENT FORME UK.

SITE / LOCATION PLAN

	Planning	July 2021
REV.	REVISION DESCRIPTION	DATE

PROJECT

**The Met Building**  
22-24 Percy Street  
London W1T 2BS

DRAWING TITLE

**Proposed Section Podium Roof**

SCALE @A1

REV

1:50

-

DATE

ORIGINATOR

July 2021

RCJ

CHECKED BY

APPROVED

-

MT

STATUS

**Planning**


DRAWING NUMBER

PS5006-FME-ZZ-RI-SE-A-20401


FORME UK

NUTMEG HOUSE 60 GAINSFORD STREET  
BUTLERS WHARF LONDON SE1 2NY  
T +44 (0)20 7378 1340  
WWW.FORMEUK.COM  
COMPANY NUMBER 9879724




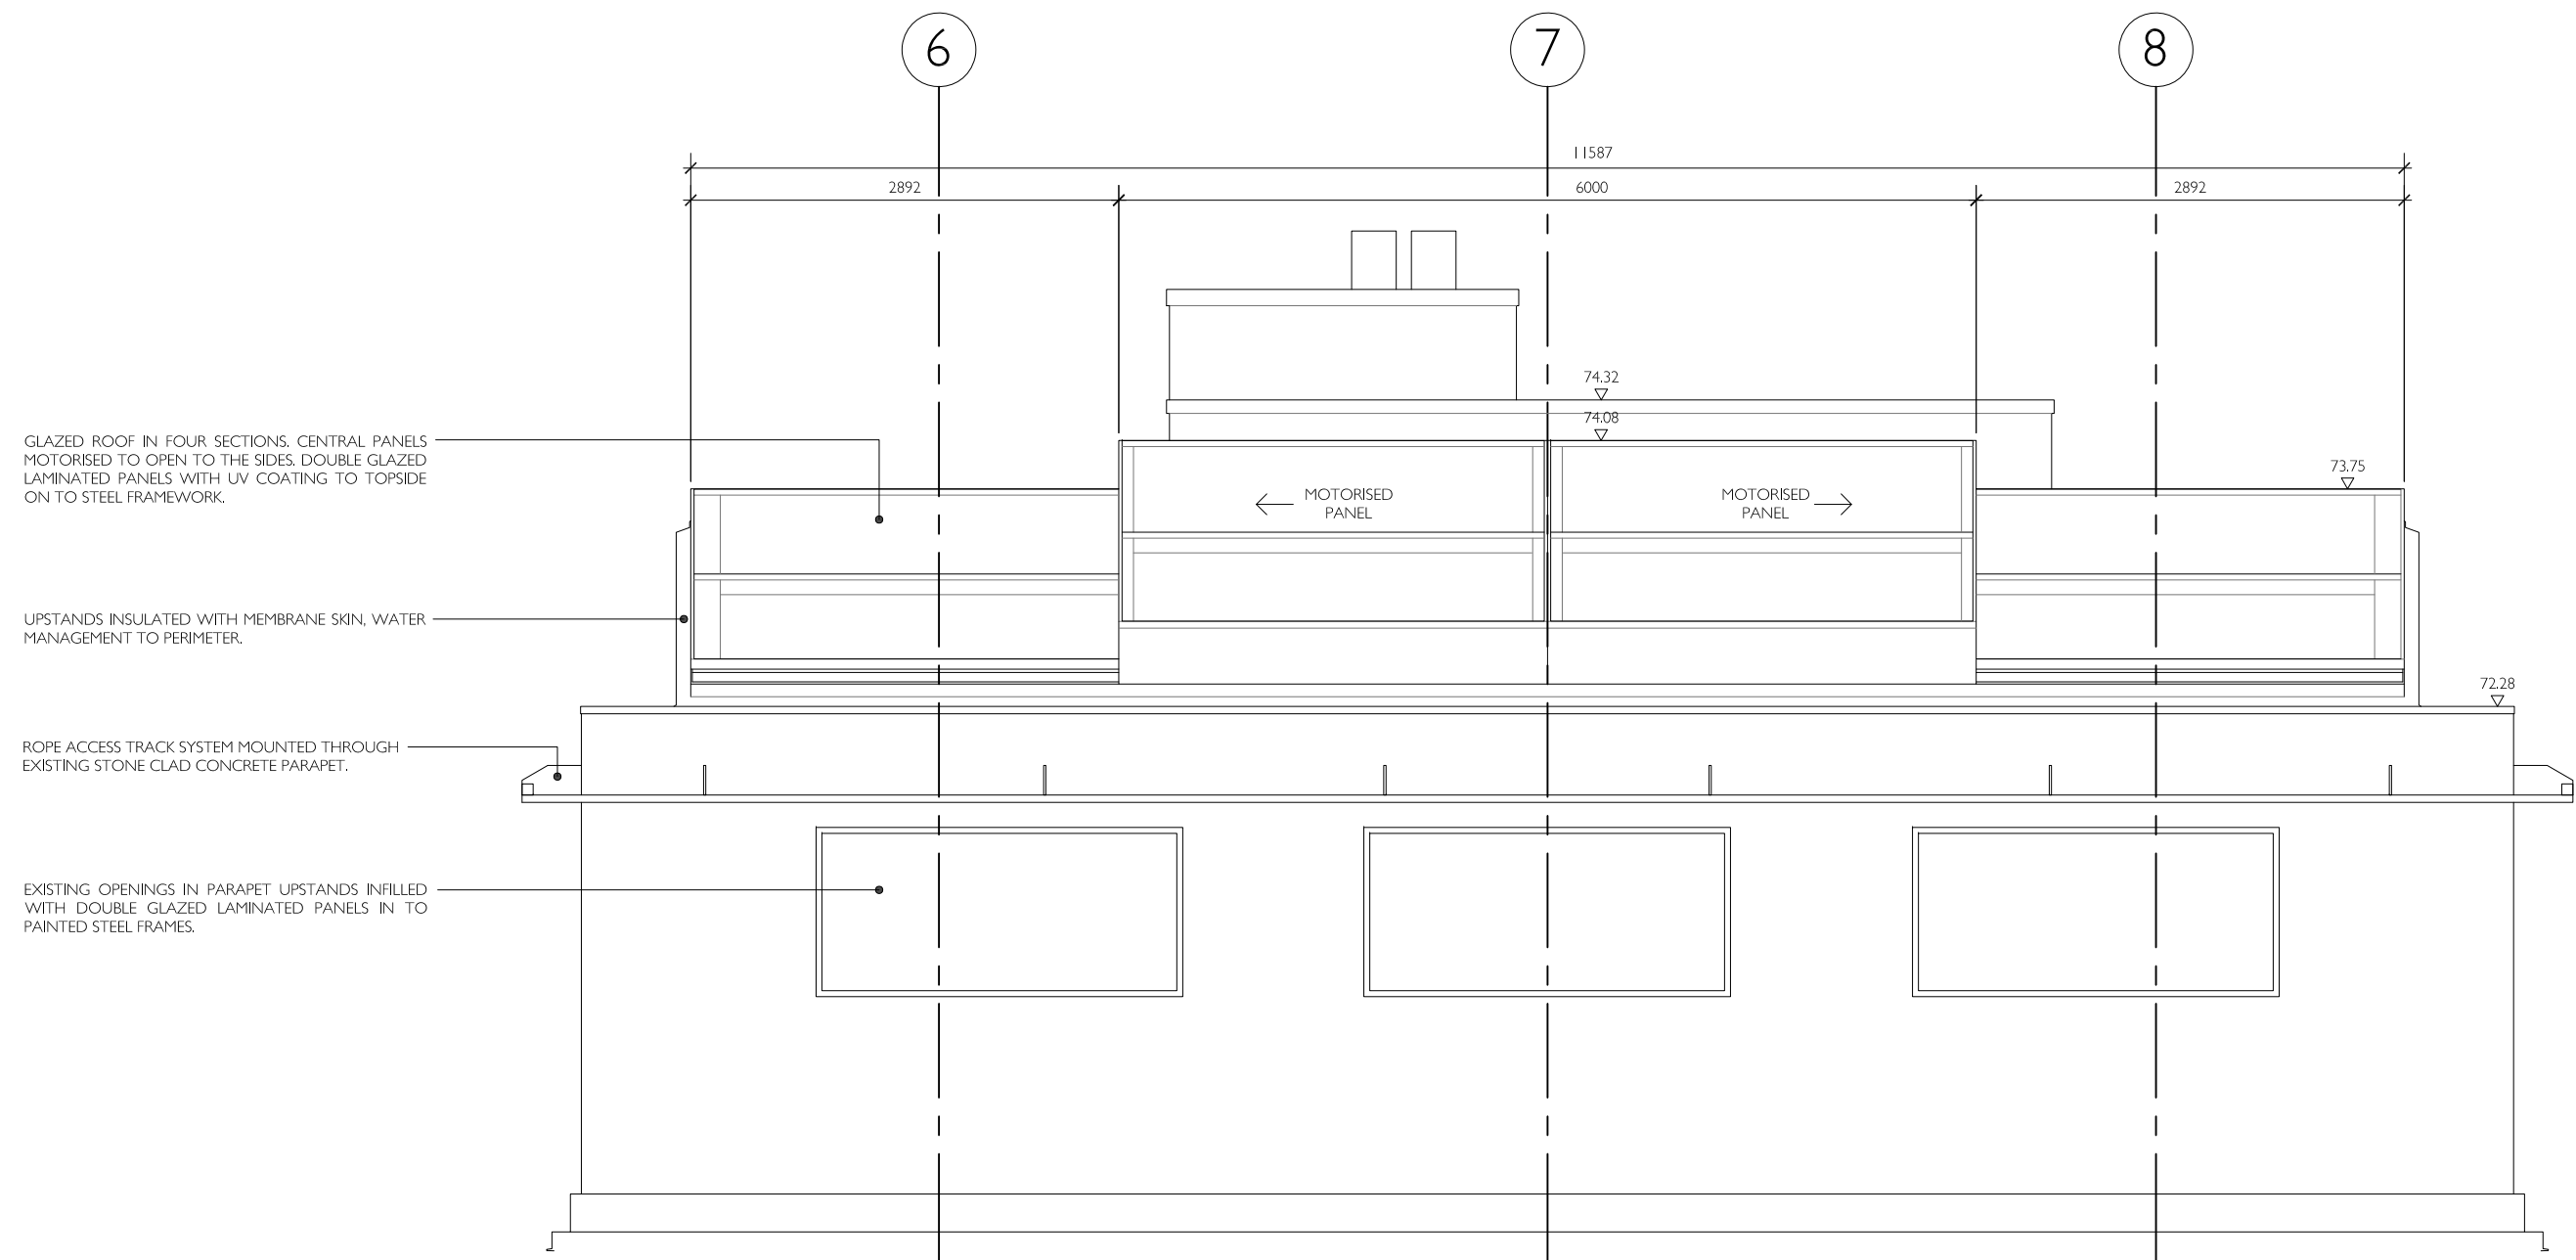

01 Tower Roof Section - AA  
1:50

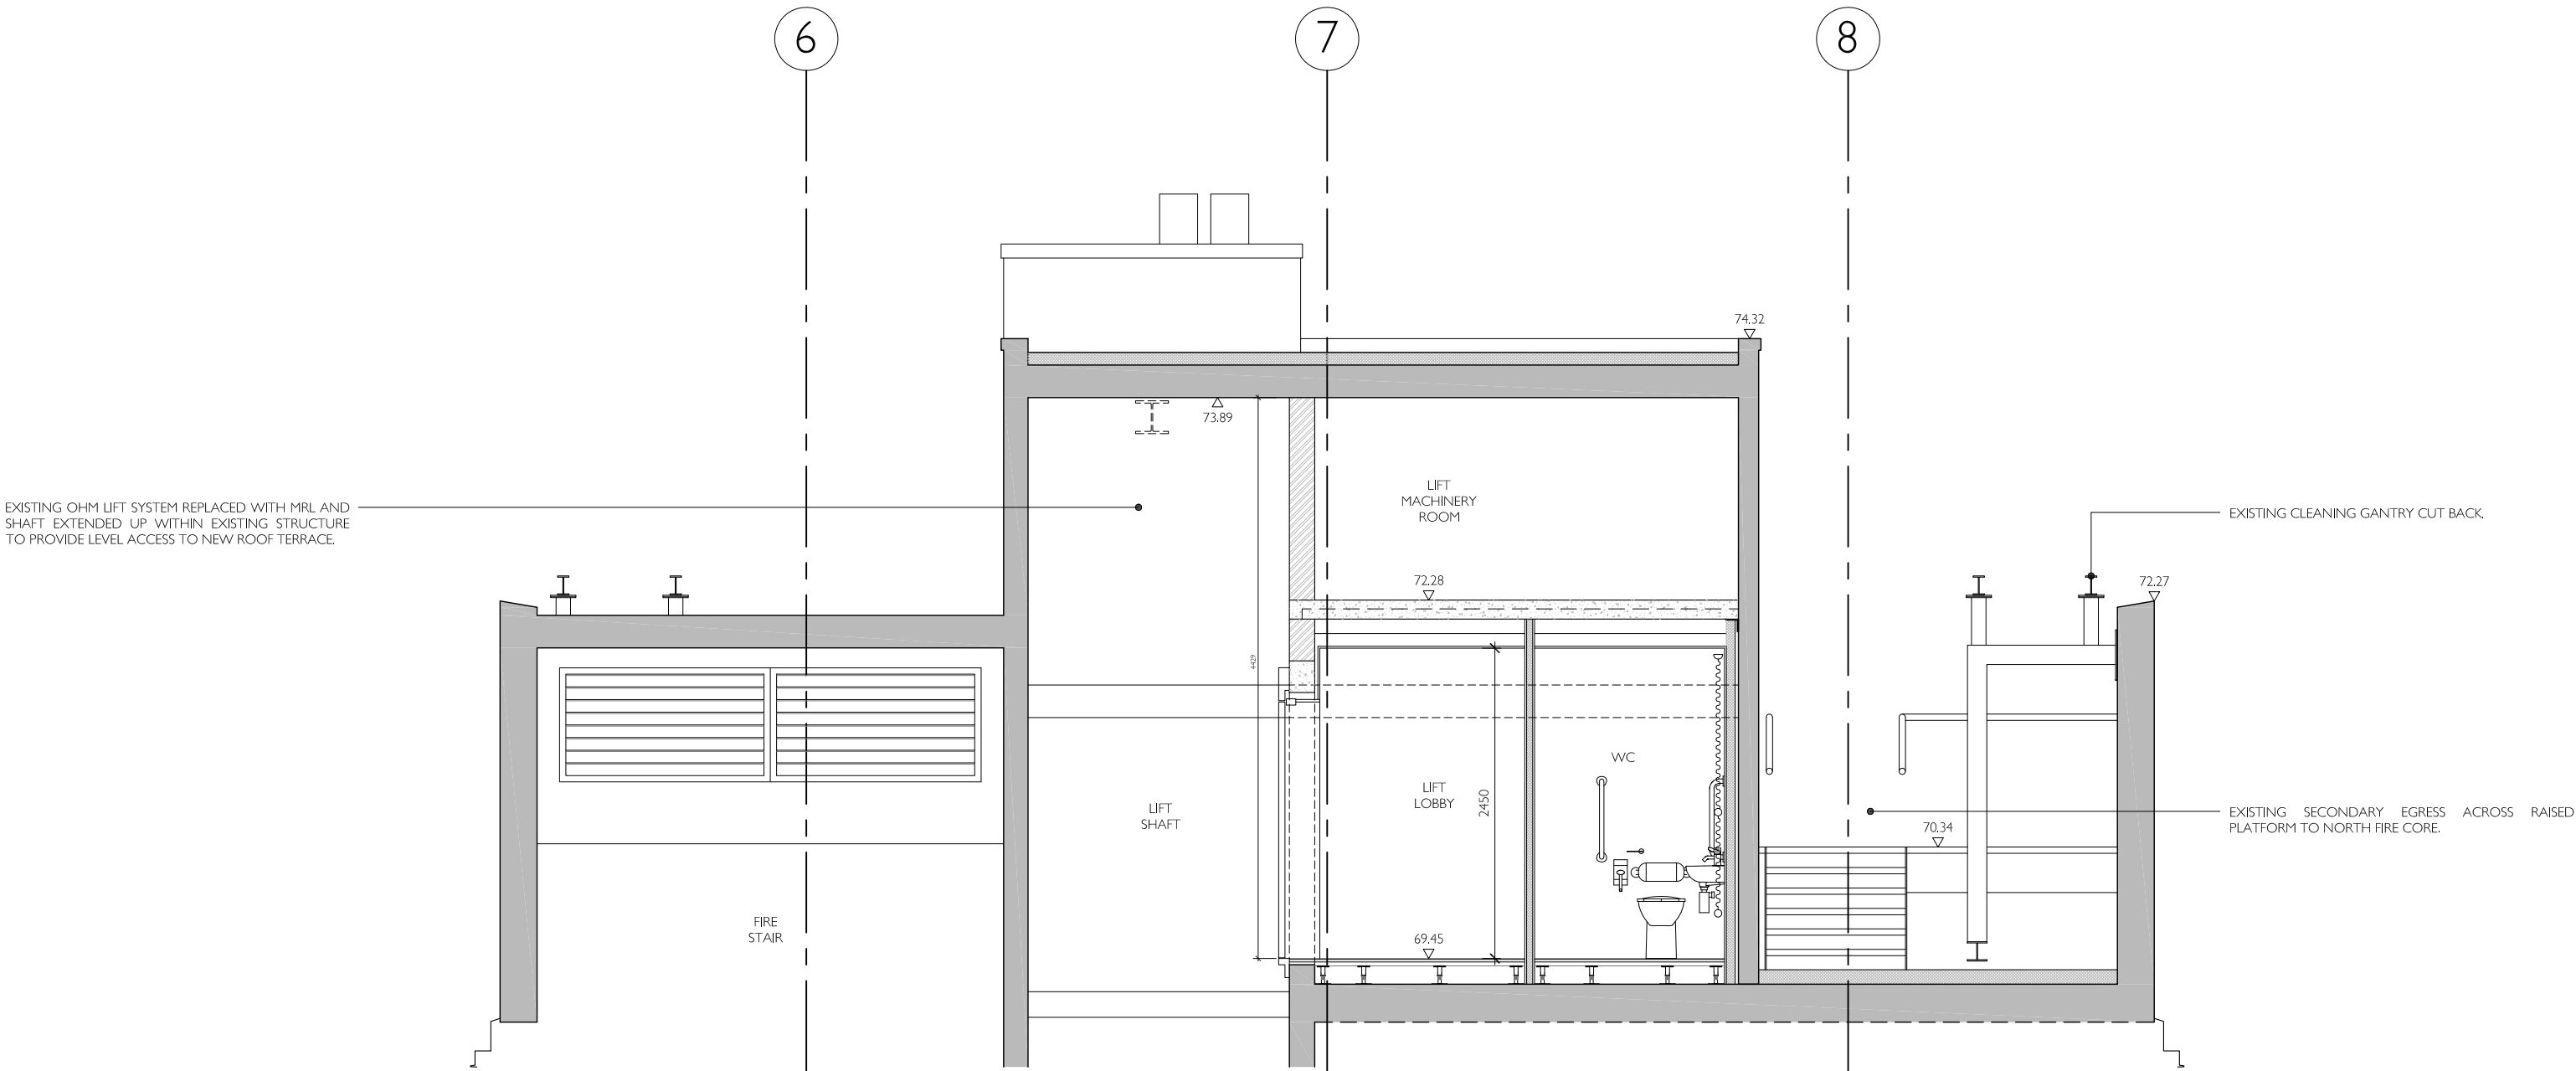

03 Tower Roof Section - BB  
1:50

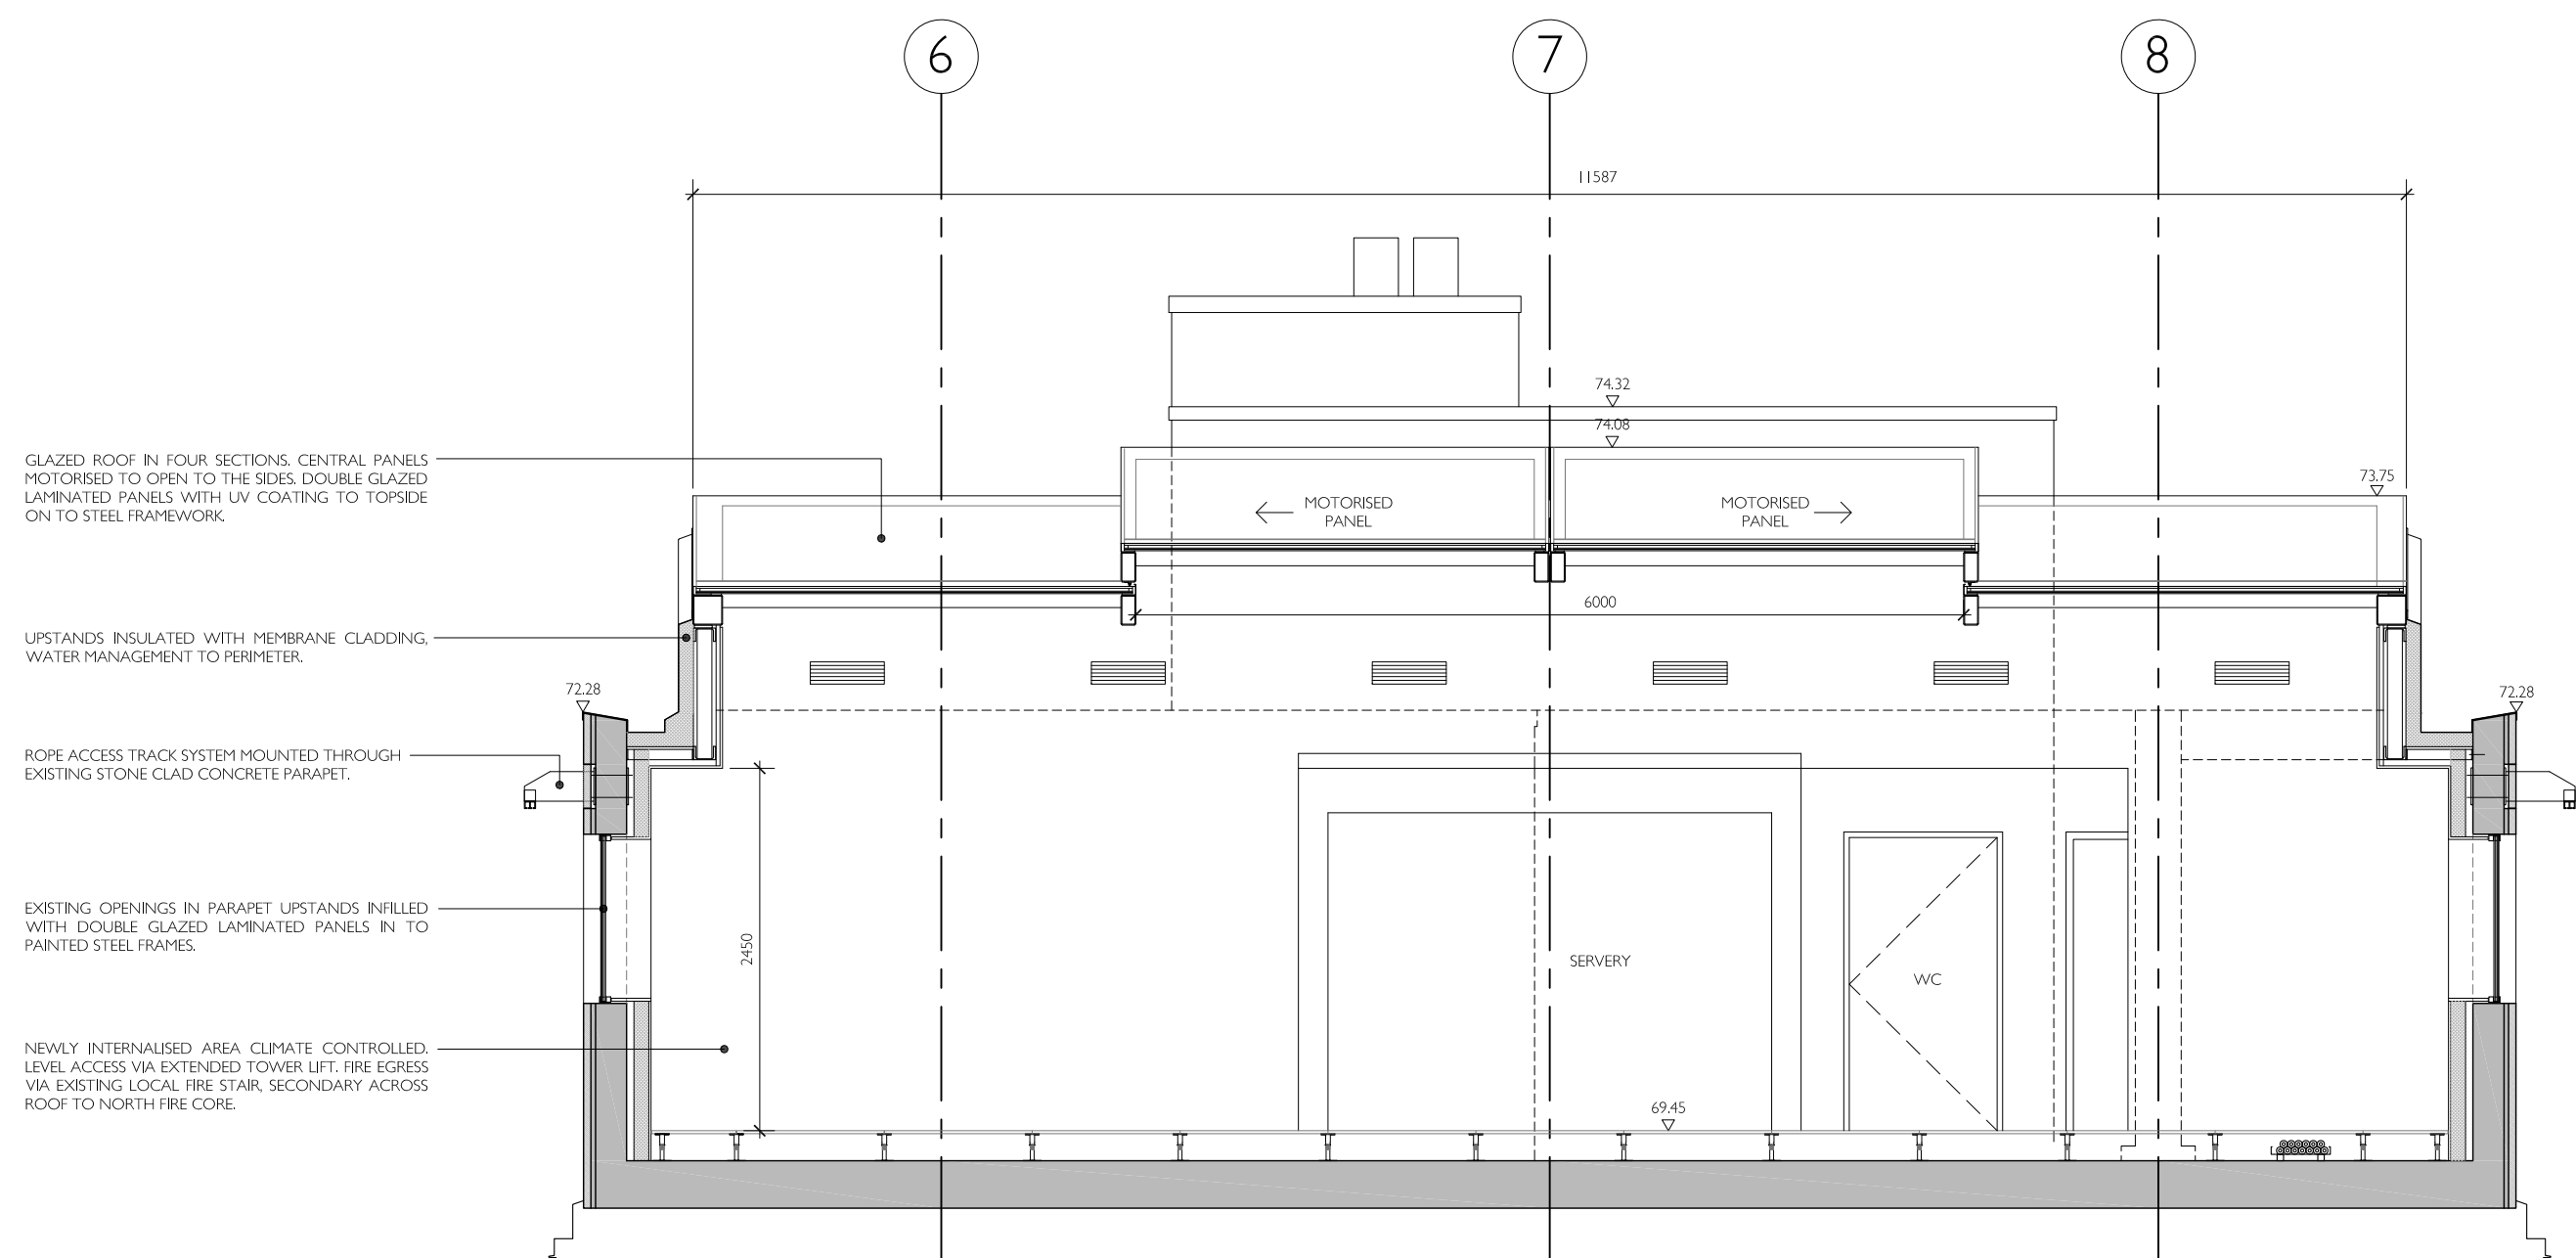


02 Tower Roof Section - CC  
1:50

NOTES

DO NOT SCALE FROM THIS DRAWING.

THE CONTRACTOR SHALL CHECK AND VERIFY ALL DIMENSIONS ON SITE AND REPORT ANY DISCREPANCIES TO FORME BEFORE PROCEEDING WITH THE WORKS.

THIS DRAWING IS COPYRIGHT PROTECTED AND MUST NOT BE REPRODUCED WITHOUT THE PRIOR WRITTEN AGREEMENT FORME UK.

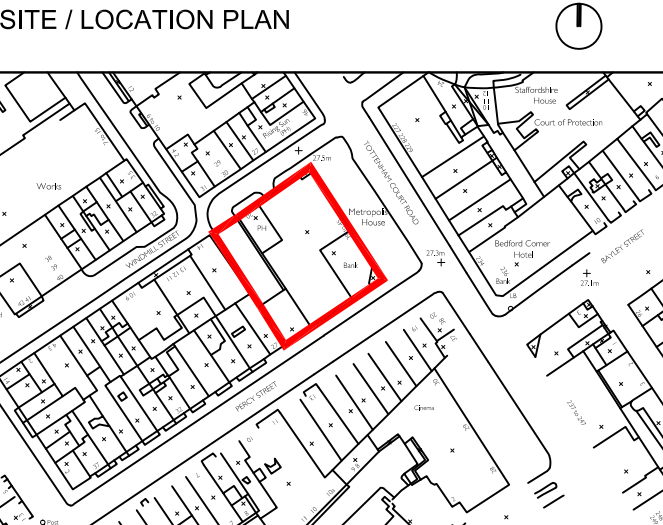

REV.	REVISION DESCRIPTION	DATE
-	Planning	July 2021

PROJECT

**The Met Building**  
22-24 Percy Street  
London W1T 2BS

DRAWING TITLE

**Proposed Section Tower Roof (Sheet 01)**

SCALE @A1

1:50

DATE

July 2021

CHECKED BY

-

STATUS


**Planning**

DRAWING NUMBER


PS5006-FME-ZZ-R2-SE-A-20401

FORME  
UK

NUTMEG HOUSE 60 GAINSFORD STREET  
BUTLERS WHARF LONDON SE1 2NY  
T +44 (0)20 7378 1340  
WWW.FORMEUK.COM  
COMPANY NUMBER 9879724

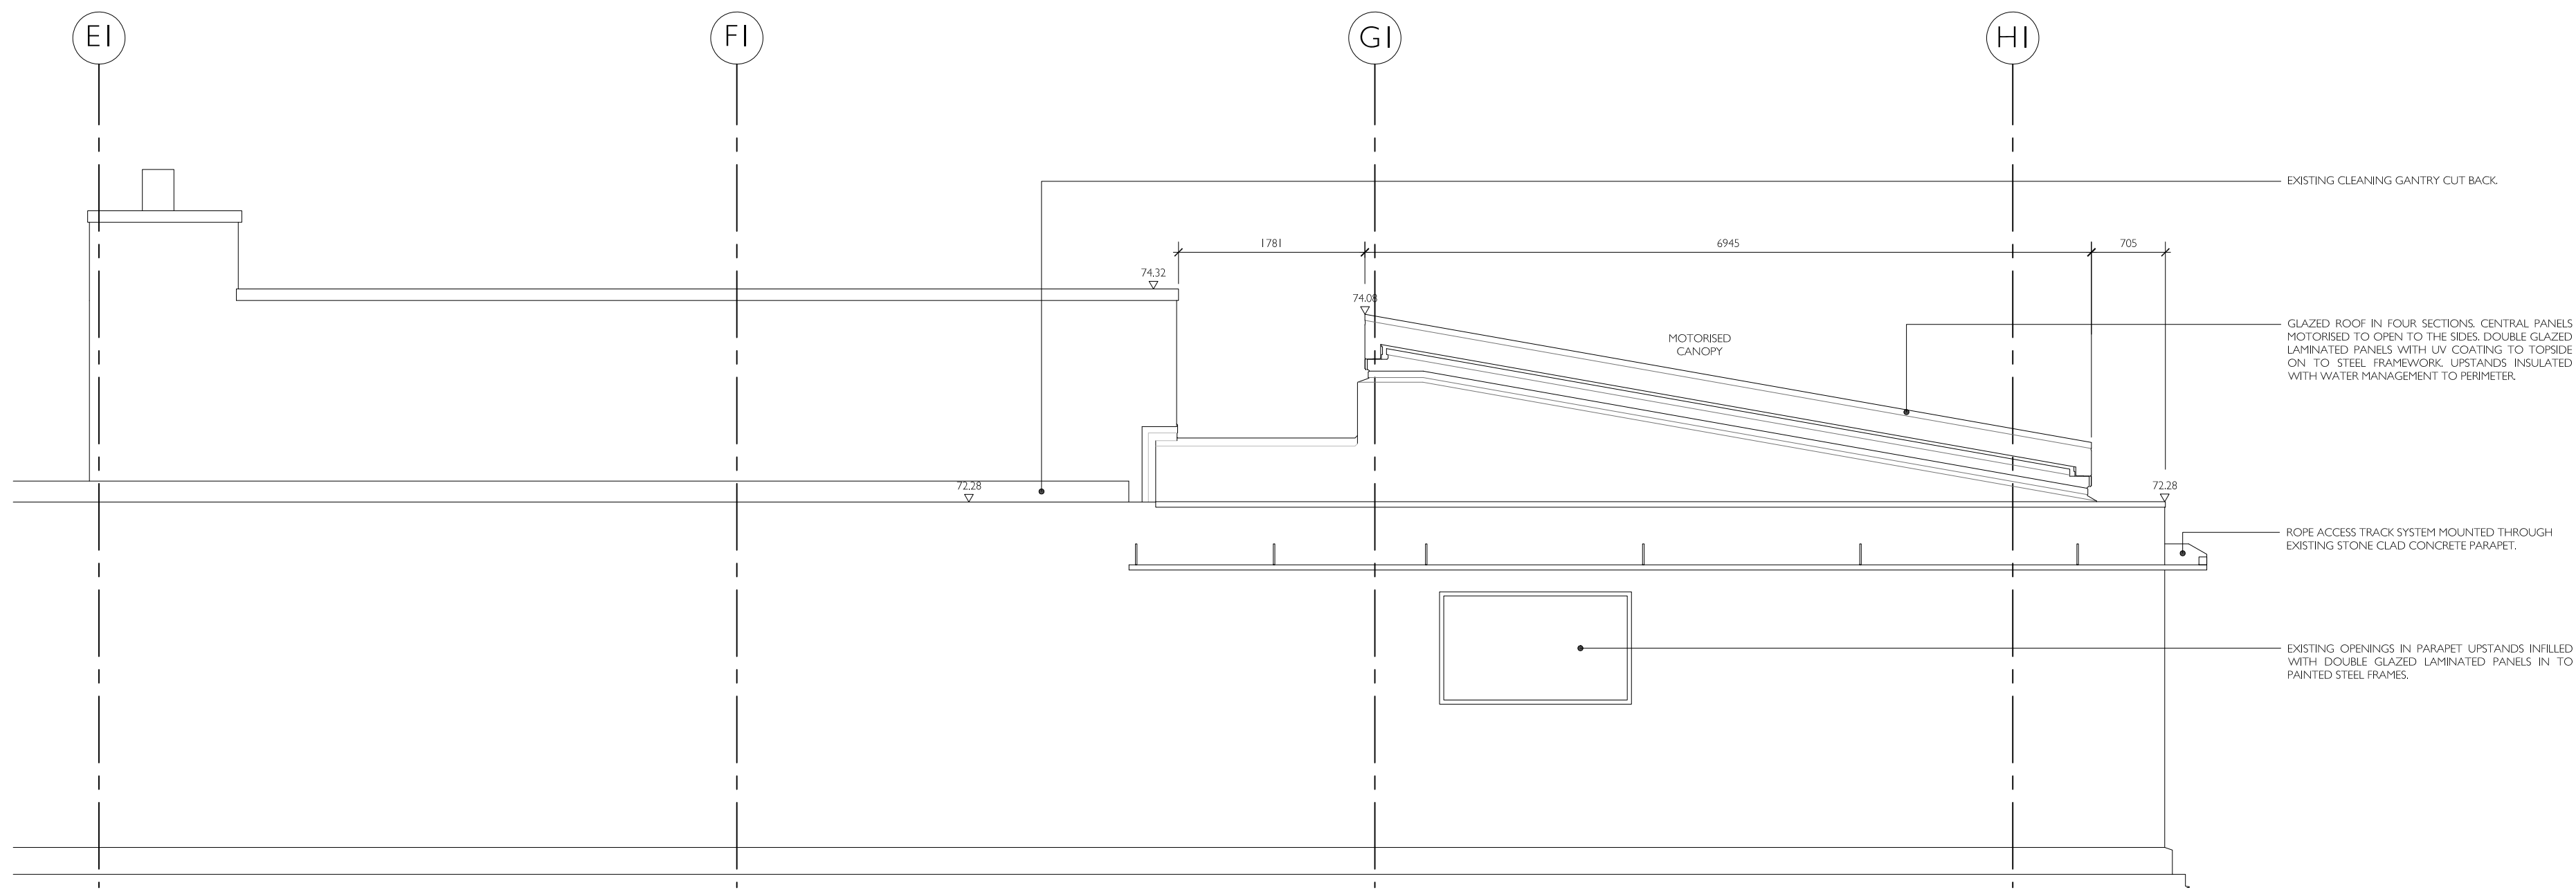

01 Tower Roof Section - DD  
1:50

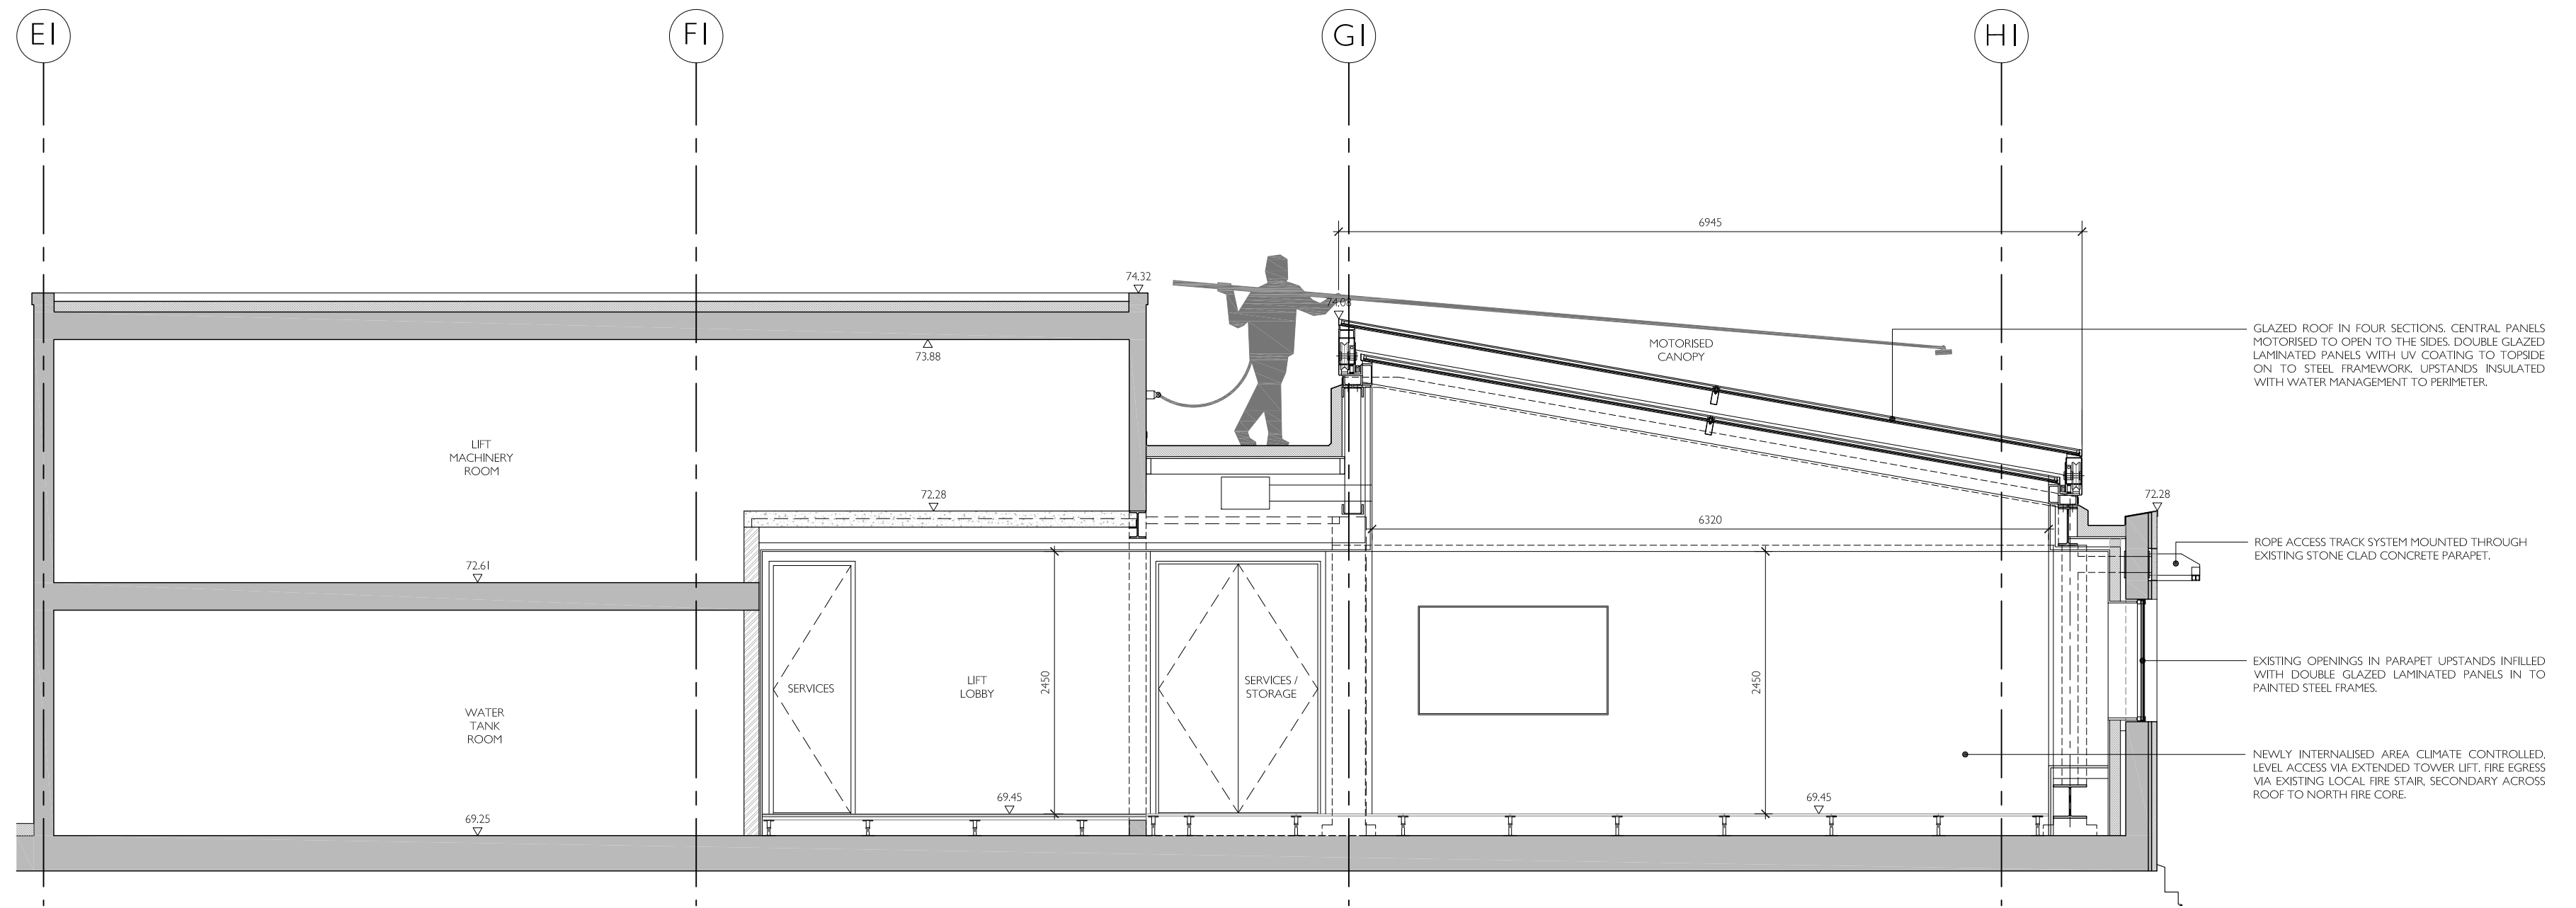


02 Roof Section - EE  
1:50

NOTES

DO NOT SCALE FROM THIS DRAWING.

THE CONTRACTOR SHALL CHECK AND VERIFY ALL DIMENSIONS ON SITE AND REPORT ANY DISCREPANCIES TO FORME BEFORE PROCEEDING WITH THE WORKS.

THIS DRAWING IS COPYRIGHT PROTECTED AND MUST NOT BE REPRODUCED WITHOUT THE PRIOR WRITTEN AGREEMENT FORME UK.

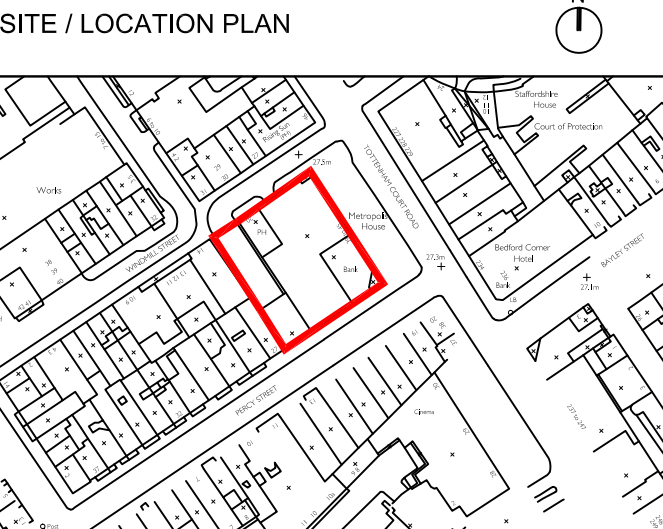

REV.	REVISION DESCRIPTION	DATE
-	Planning	July 2021

PROJECT

**The Met Building**  
22-24 Percy Street  
London W1T 2BS

DRAWING TITLE

**Proposed Section Tower Roof  
(Sheet 02)**

SCALE @A1	REV
1:50	-
DATE	ORIGINATOR
July 2021	RCJ
CHECKED BY	APPROVED
-	MT

STATUS

**Planning**


DRAWING NUMBER

PS5006-FME-ZZ-R2-SE-A-20402


FORME  
UK

NUTMEG HOUSE · 60 GAINSFORD STREET  
BUTLERS WHARF LONDON · SE1 2NY  
T +44 (0)20 7378 1340  
WWW.FORMEUK.COM  
COMPANY NUMBER 9879724




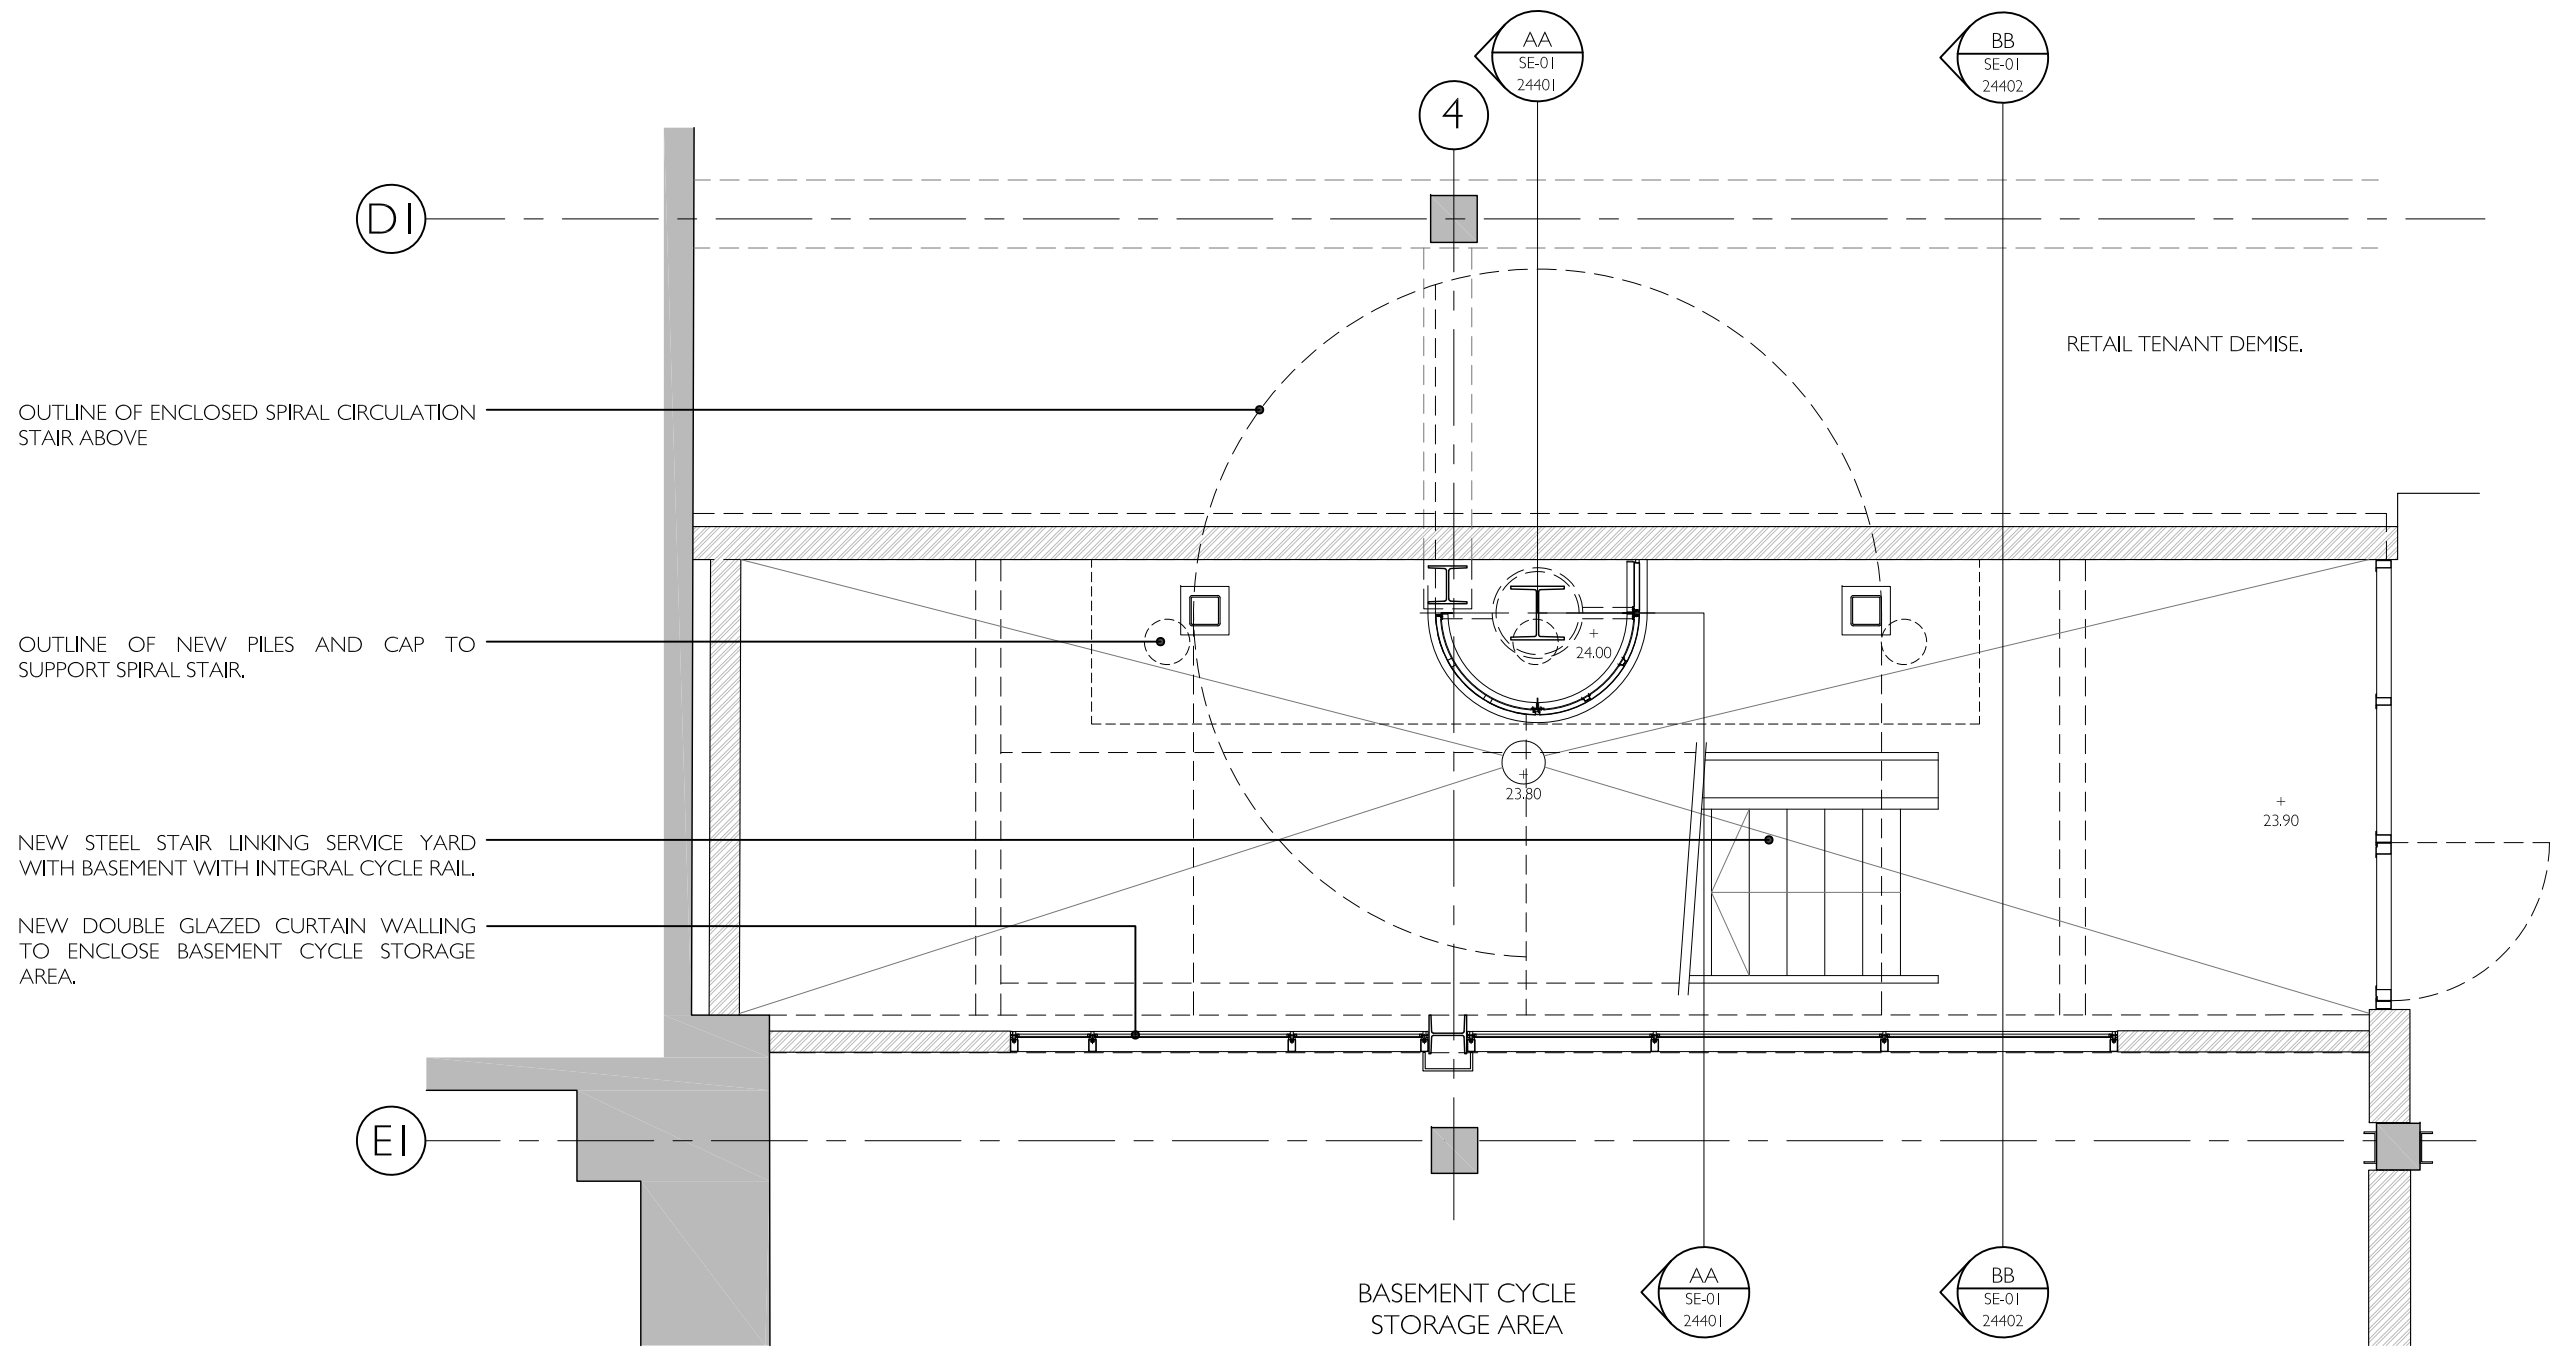


01 Stair Plan - Basement Floor Level  
1:50

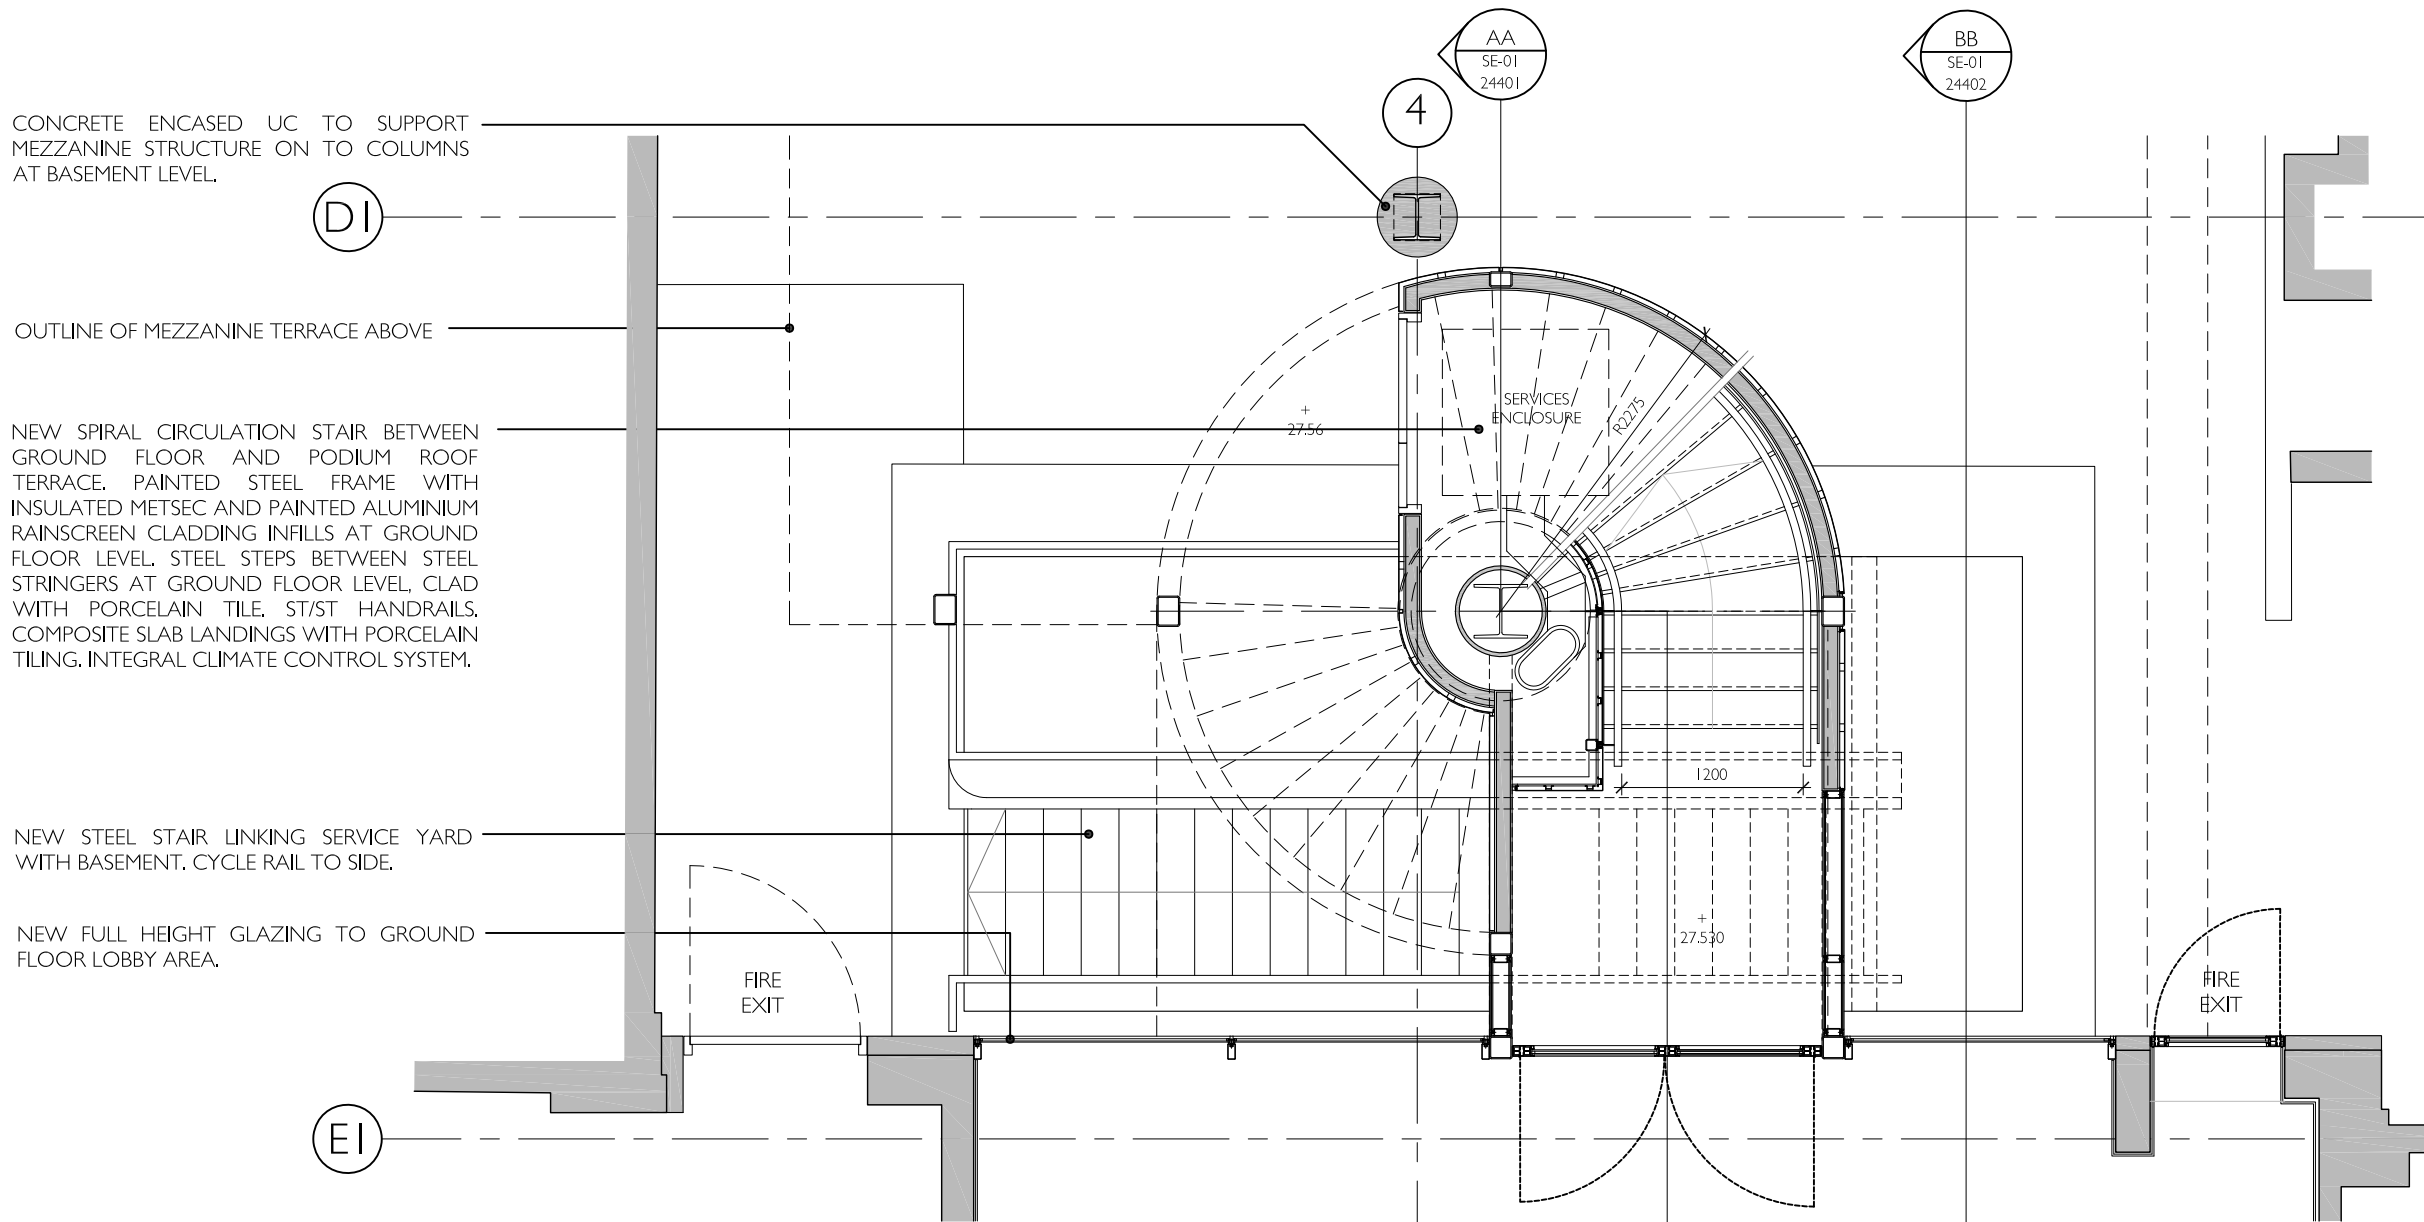


02 Stair Plan - Ground Floor Level  
1:50

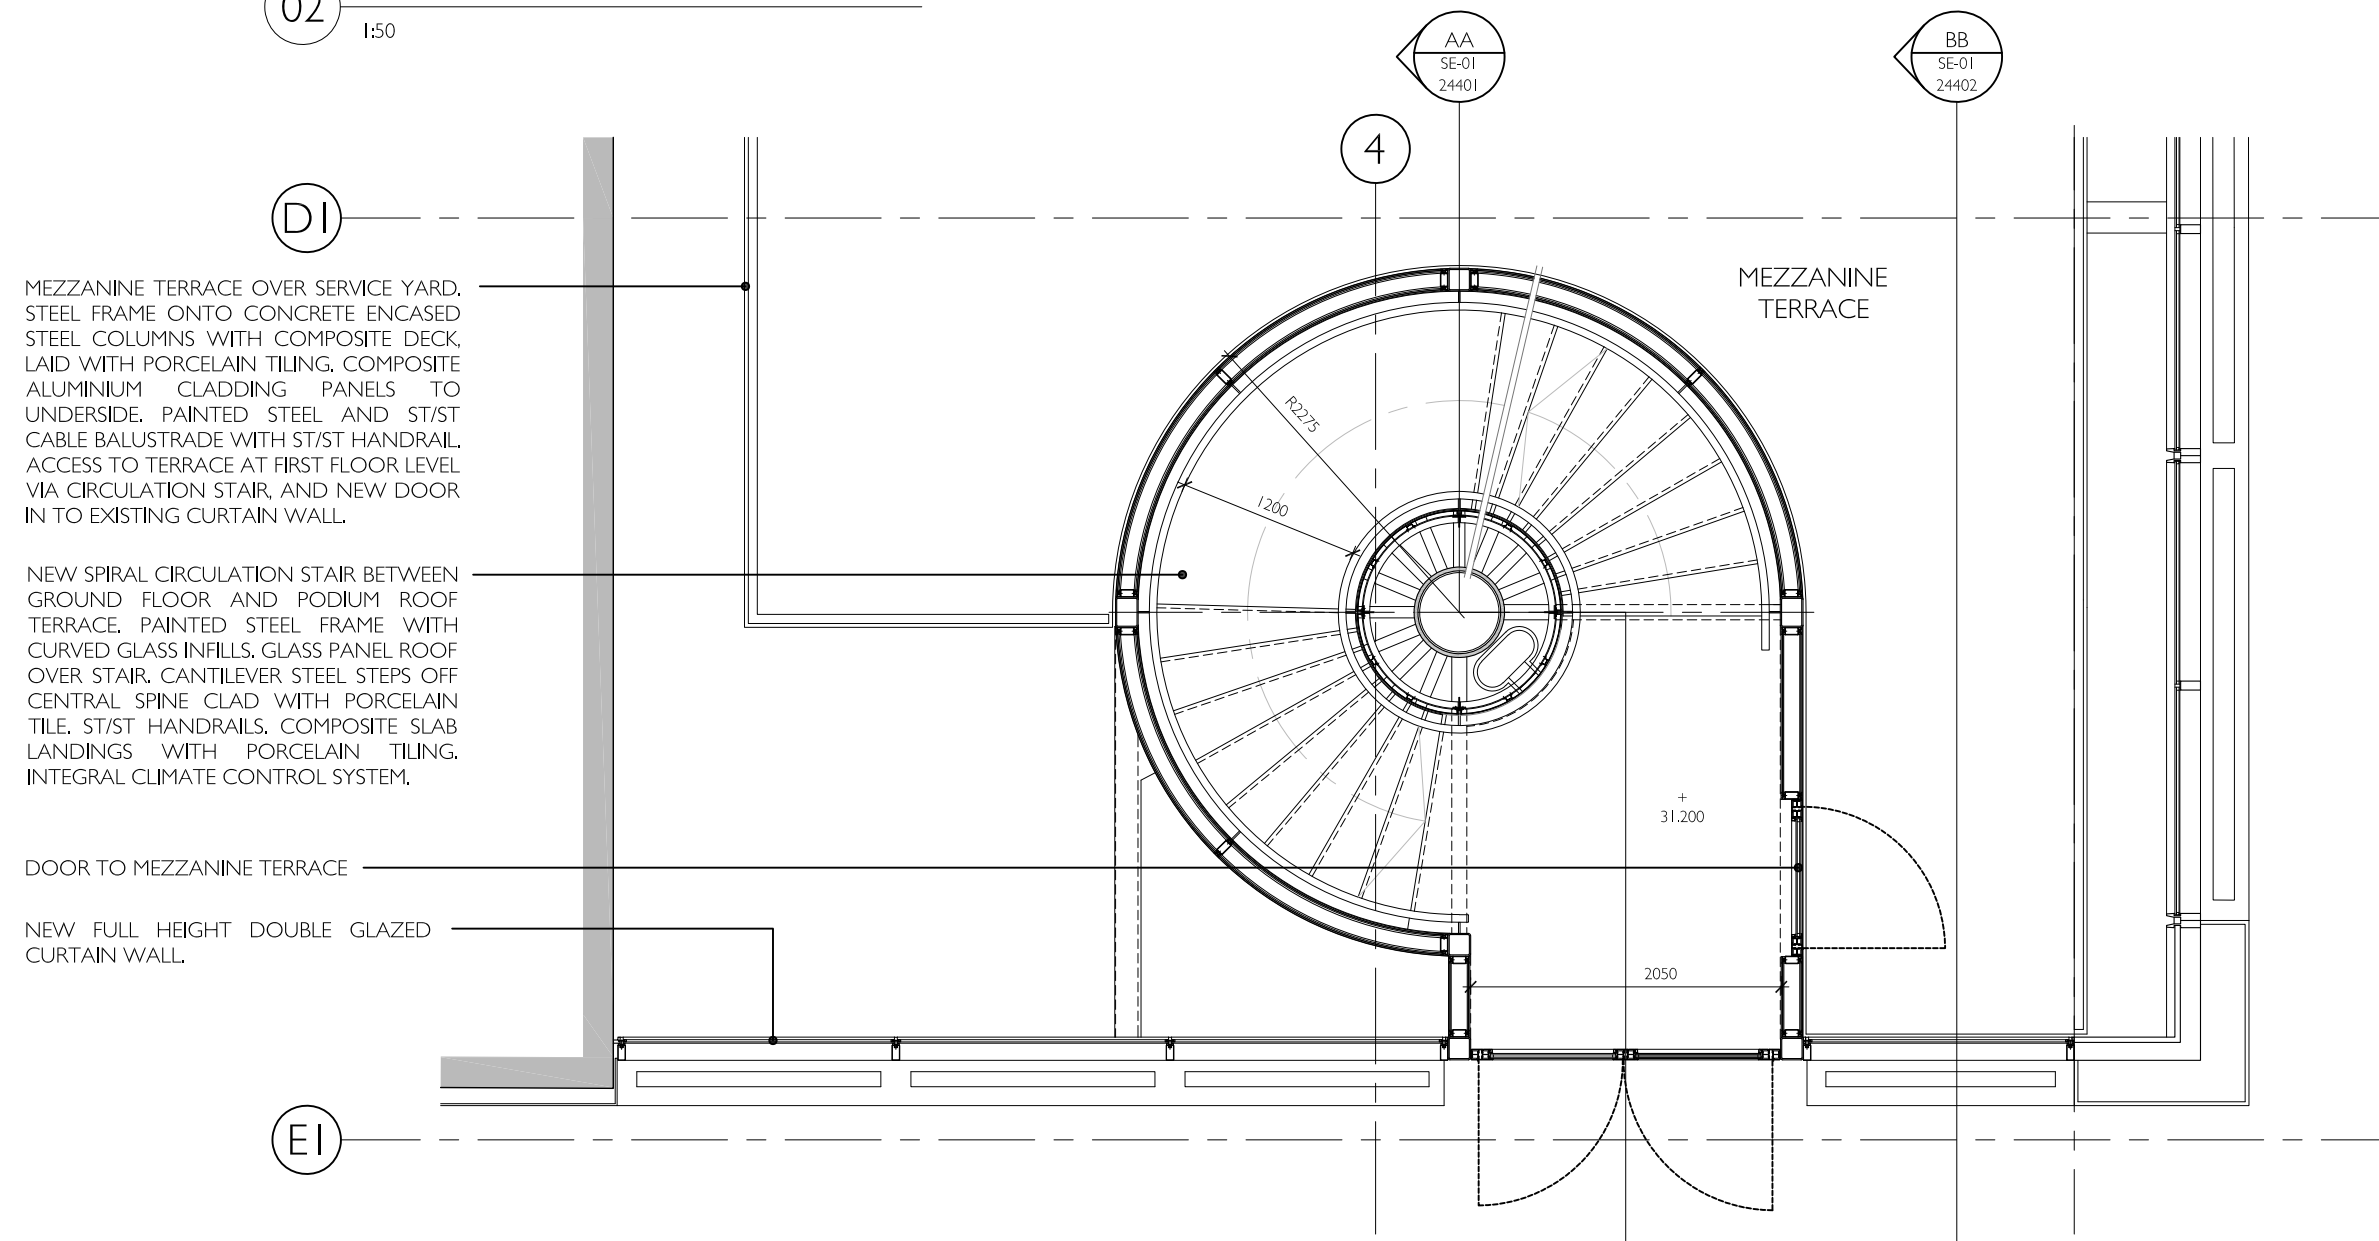


03 Stair Plan - First Floor Level  
1:50

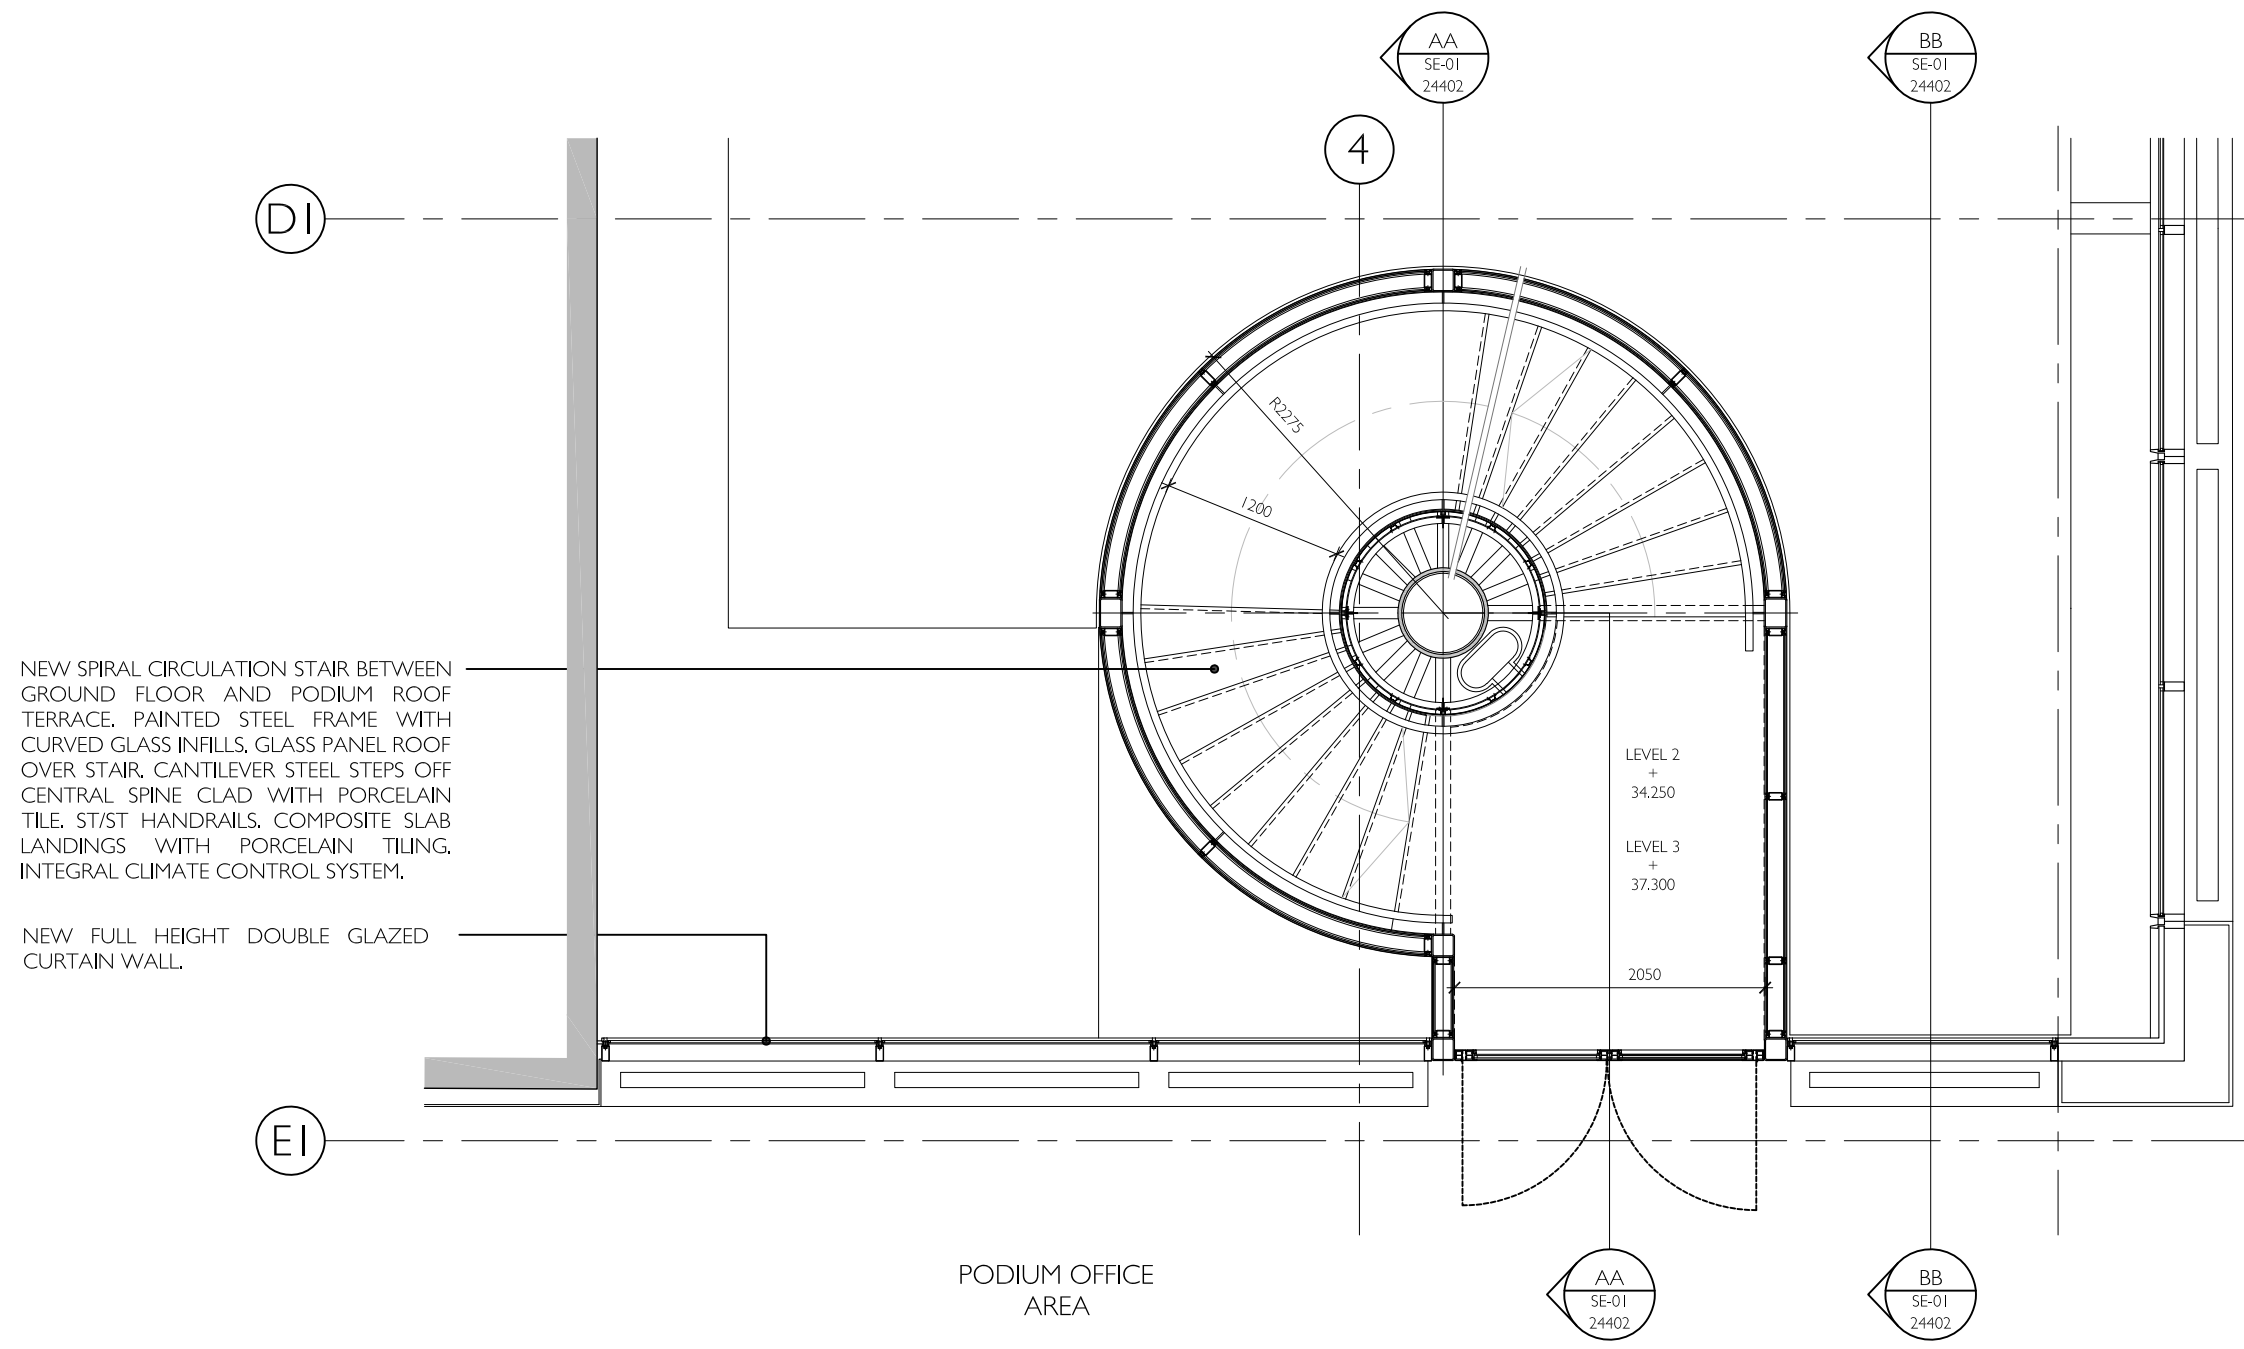

04 Stair Plan - Second & Third Floor Level  
1:50

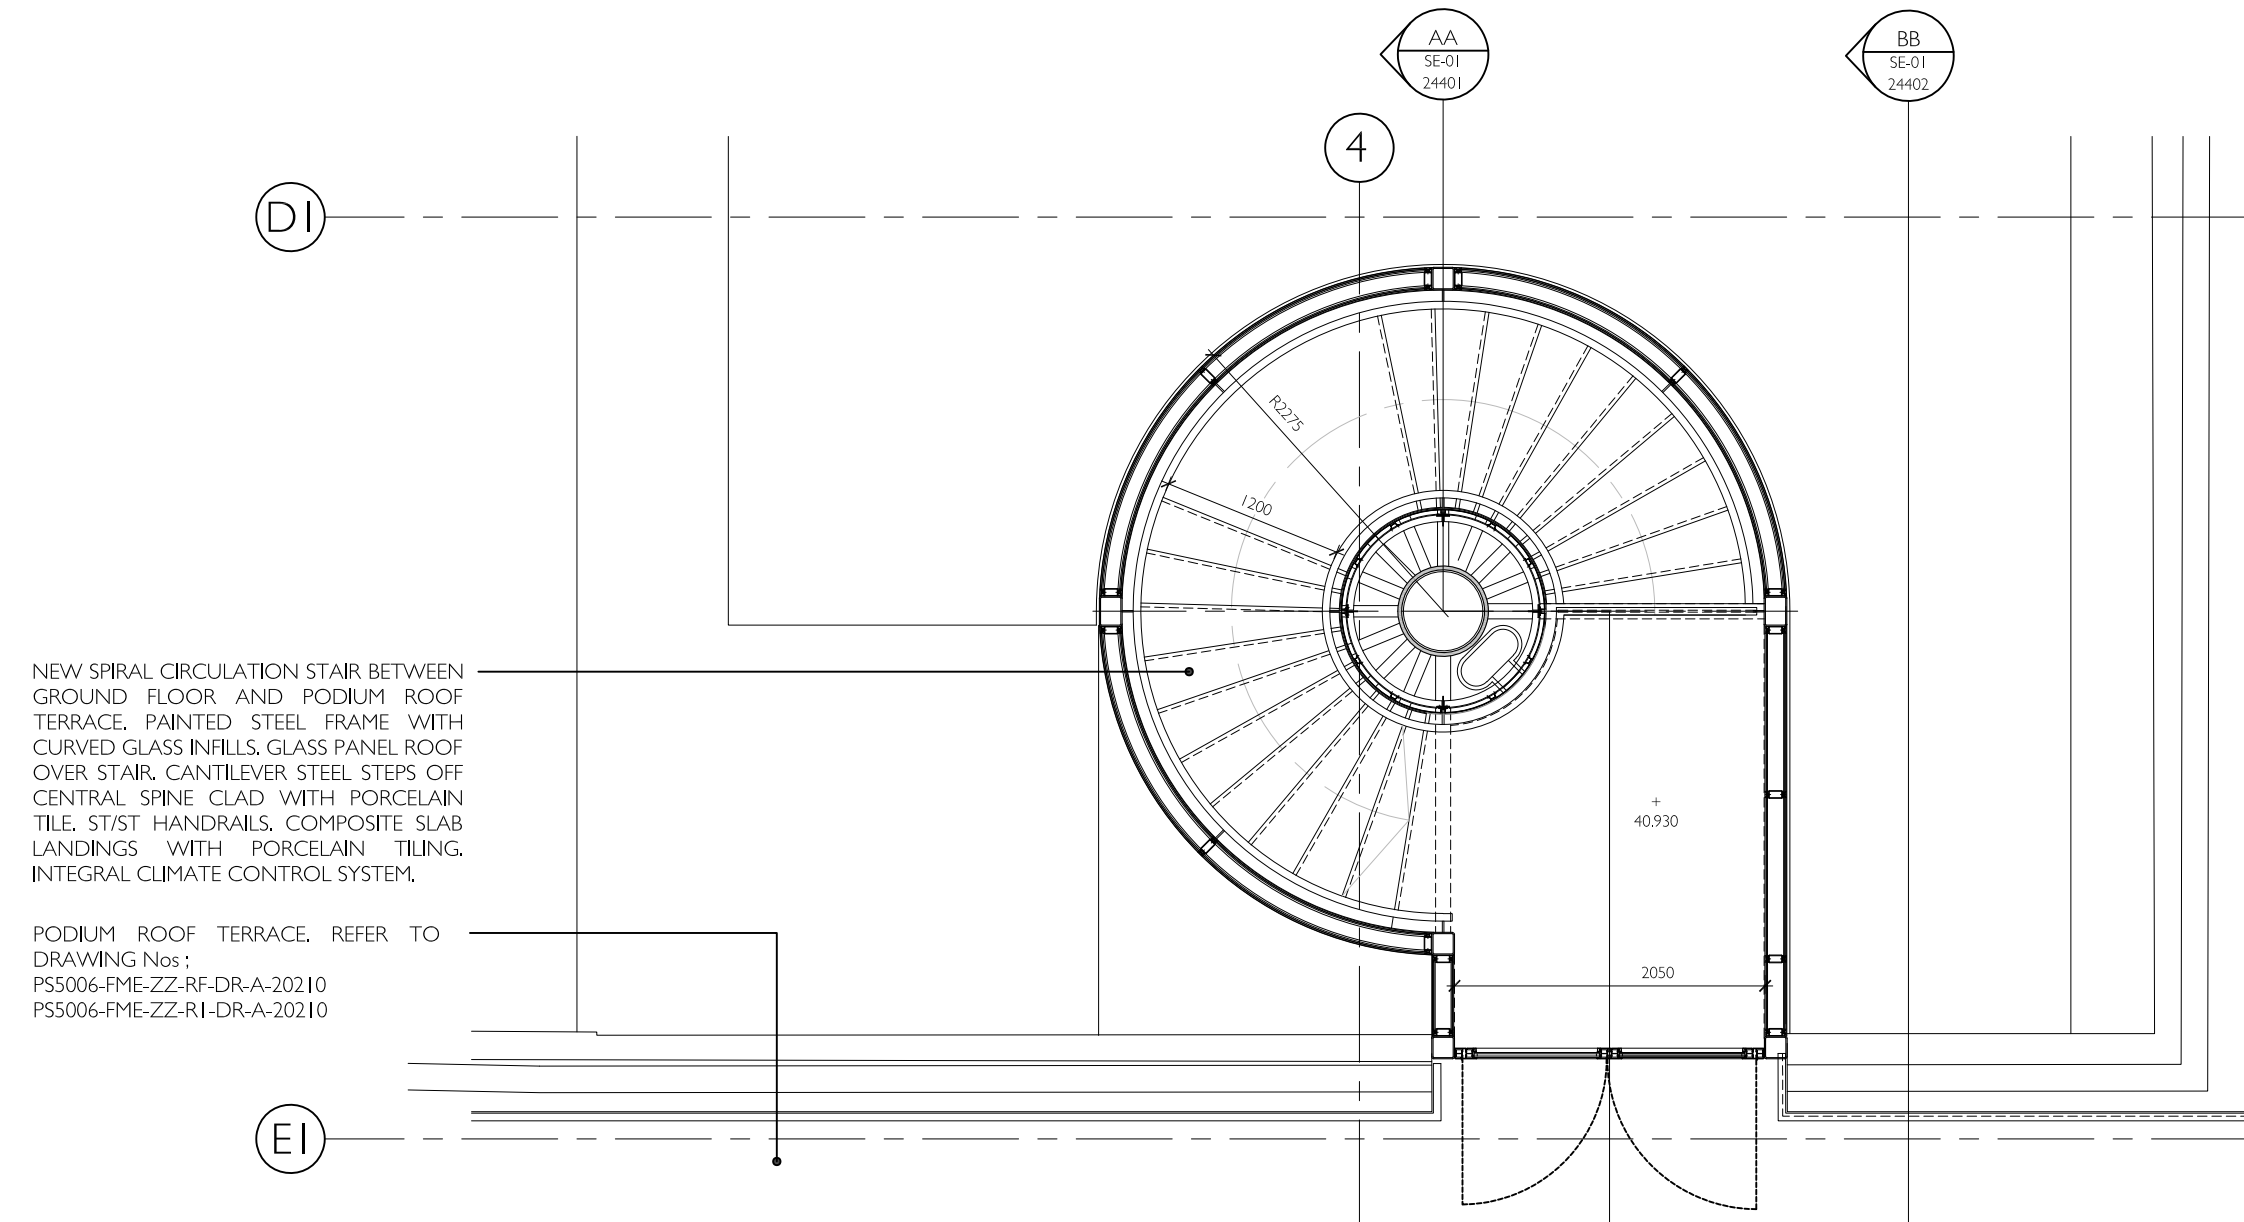

05 Stair Plan - Podium Terrace Level  
1:50

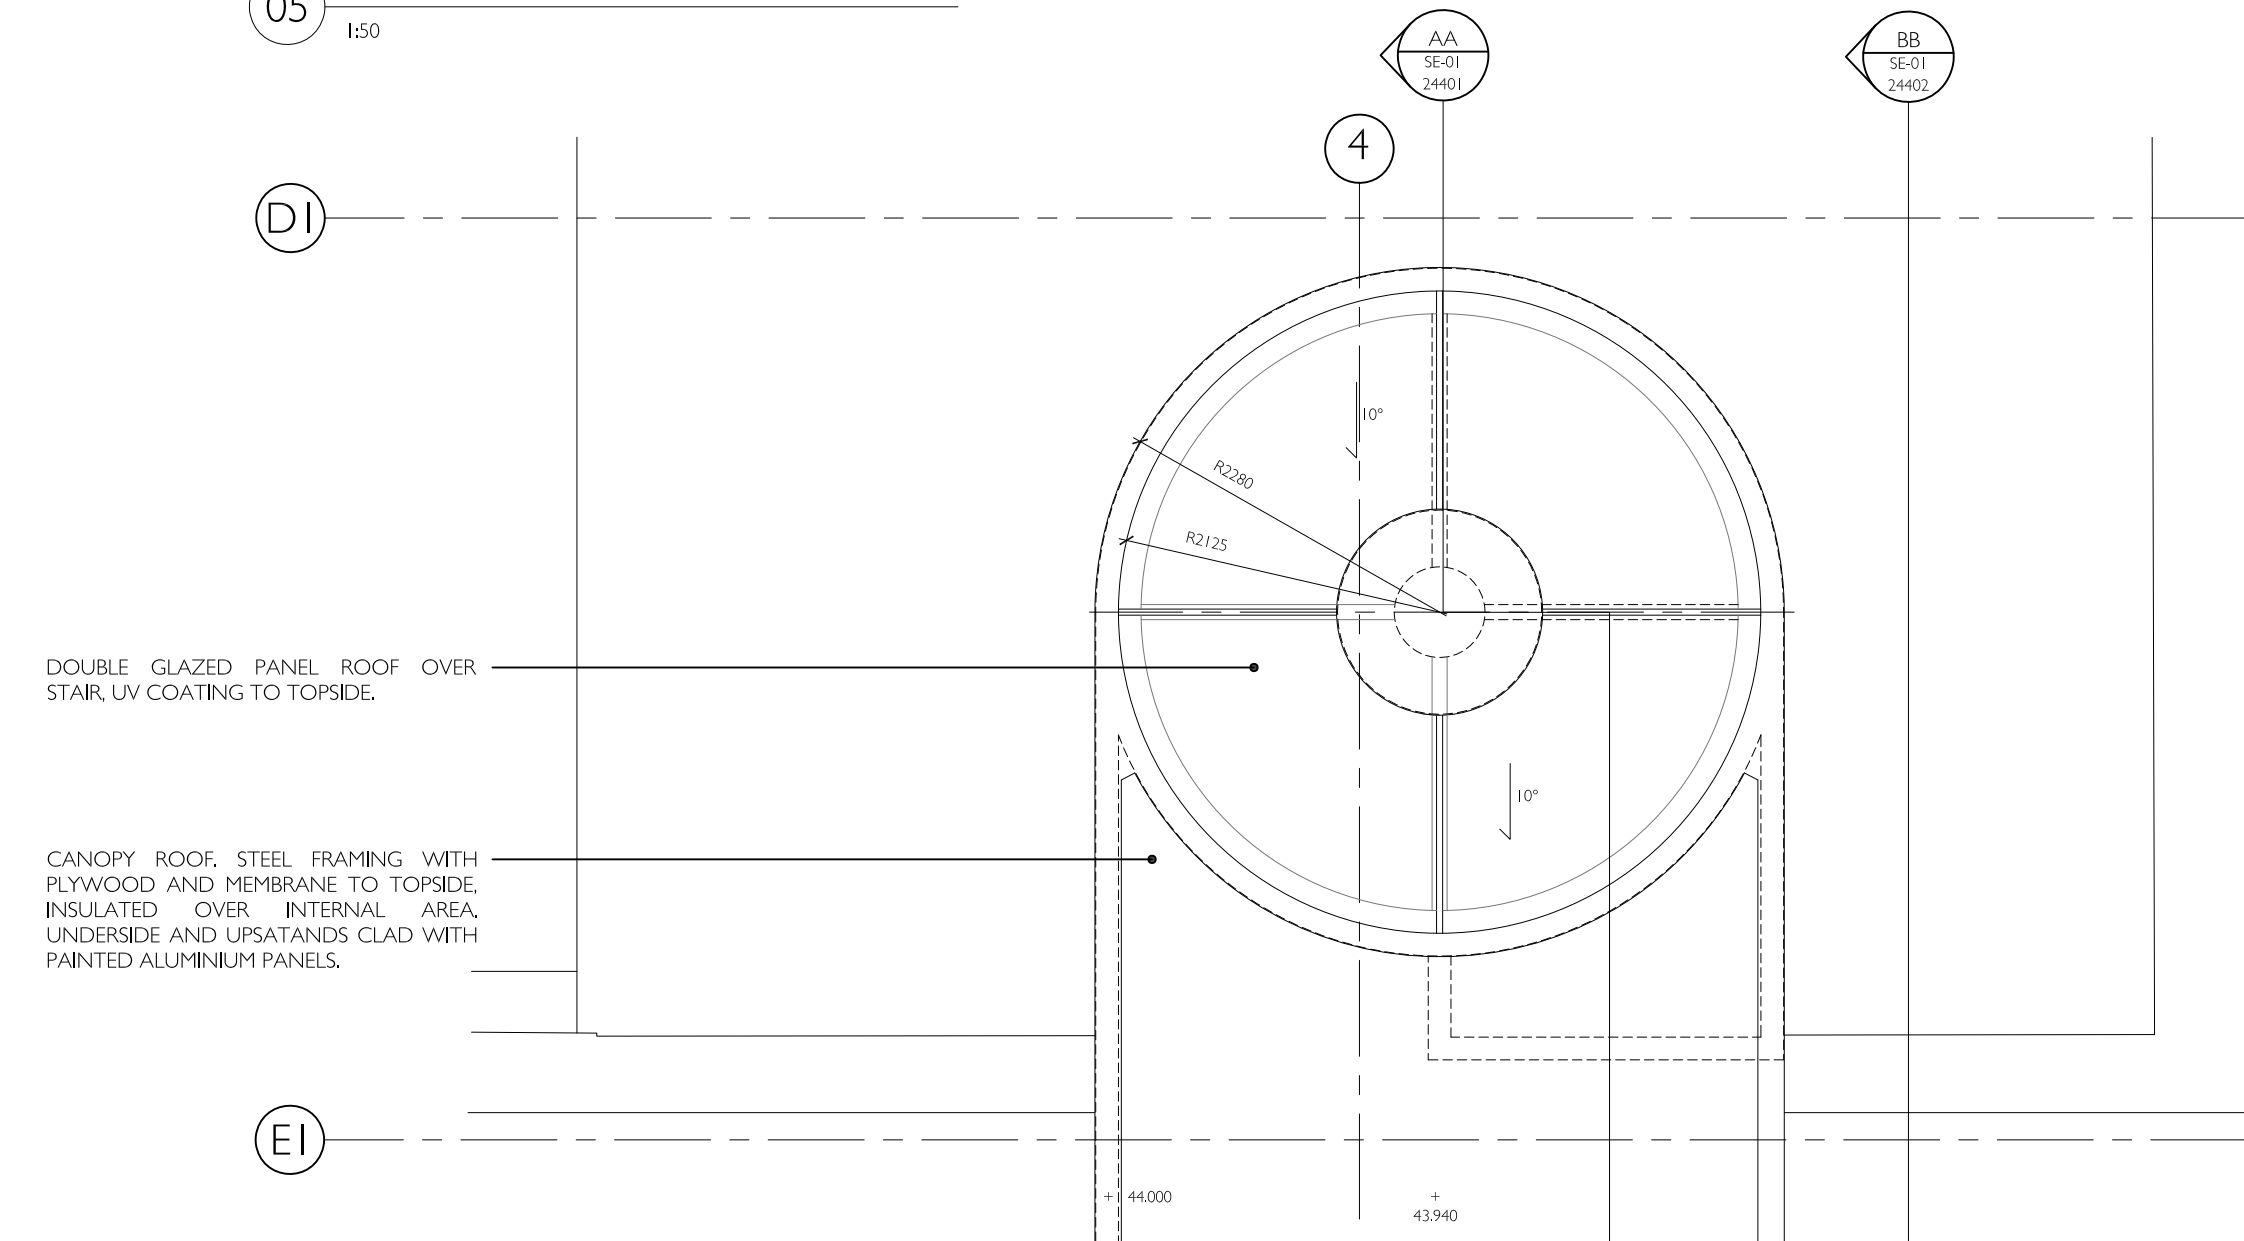

06 Stair Plan - Roof Level  
1:50

NOTES

DO NOT SCALE FROM THIS DRAWING.

THE CONTRACTOR SHALL CHECK AND VERIFY ALL DIMENSIONS ON SITE AND REPORT ANY DISCREPANCIES TO FORME BEFORE PROCEEDING WITH THE WORKS.

THIS DRAWING IS COPYRIGHT PROTECTED AND MUST NOT BE REPRODUCED WITHOUT THE PRIOR WRITTEN AGREEMENT FORME UK.

SITE / LOCATION PLAN

	Planning	July 2021
REV.	REVISION DESCRIPTION	DATE

PROJECT

**The Met Building**  
22-24 Percy Street  
London W1T 2BS

DRAWING TITLE

**Proposed External Stair Plan Level B1-RF**

SCALE @A1	REV
1:50	-

DATE	ORIGINATOR
July 2021	RCJ

CHECKED BY	APPROVED
-	MT

STATUS

**Planning**


DRAWING NUMBER

PS5006-FME-ZZ-ZZ-DR-A-24201


FORME UK

NUTMEG HOUSE 60 GAINSFORD STREET  
BUTLERS WHARF LONDON SE1 2NY  
T +44 (0)20 7378 1340  
WWW.FORMEUK.COM  
COMPANY NUMBER 9879724



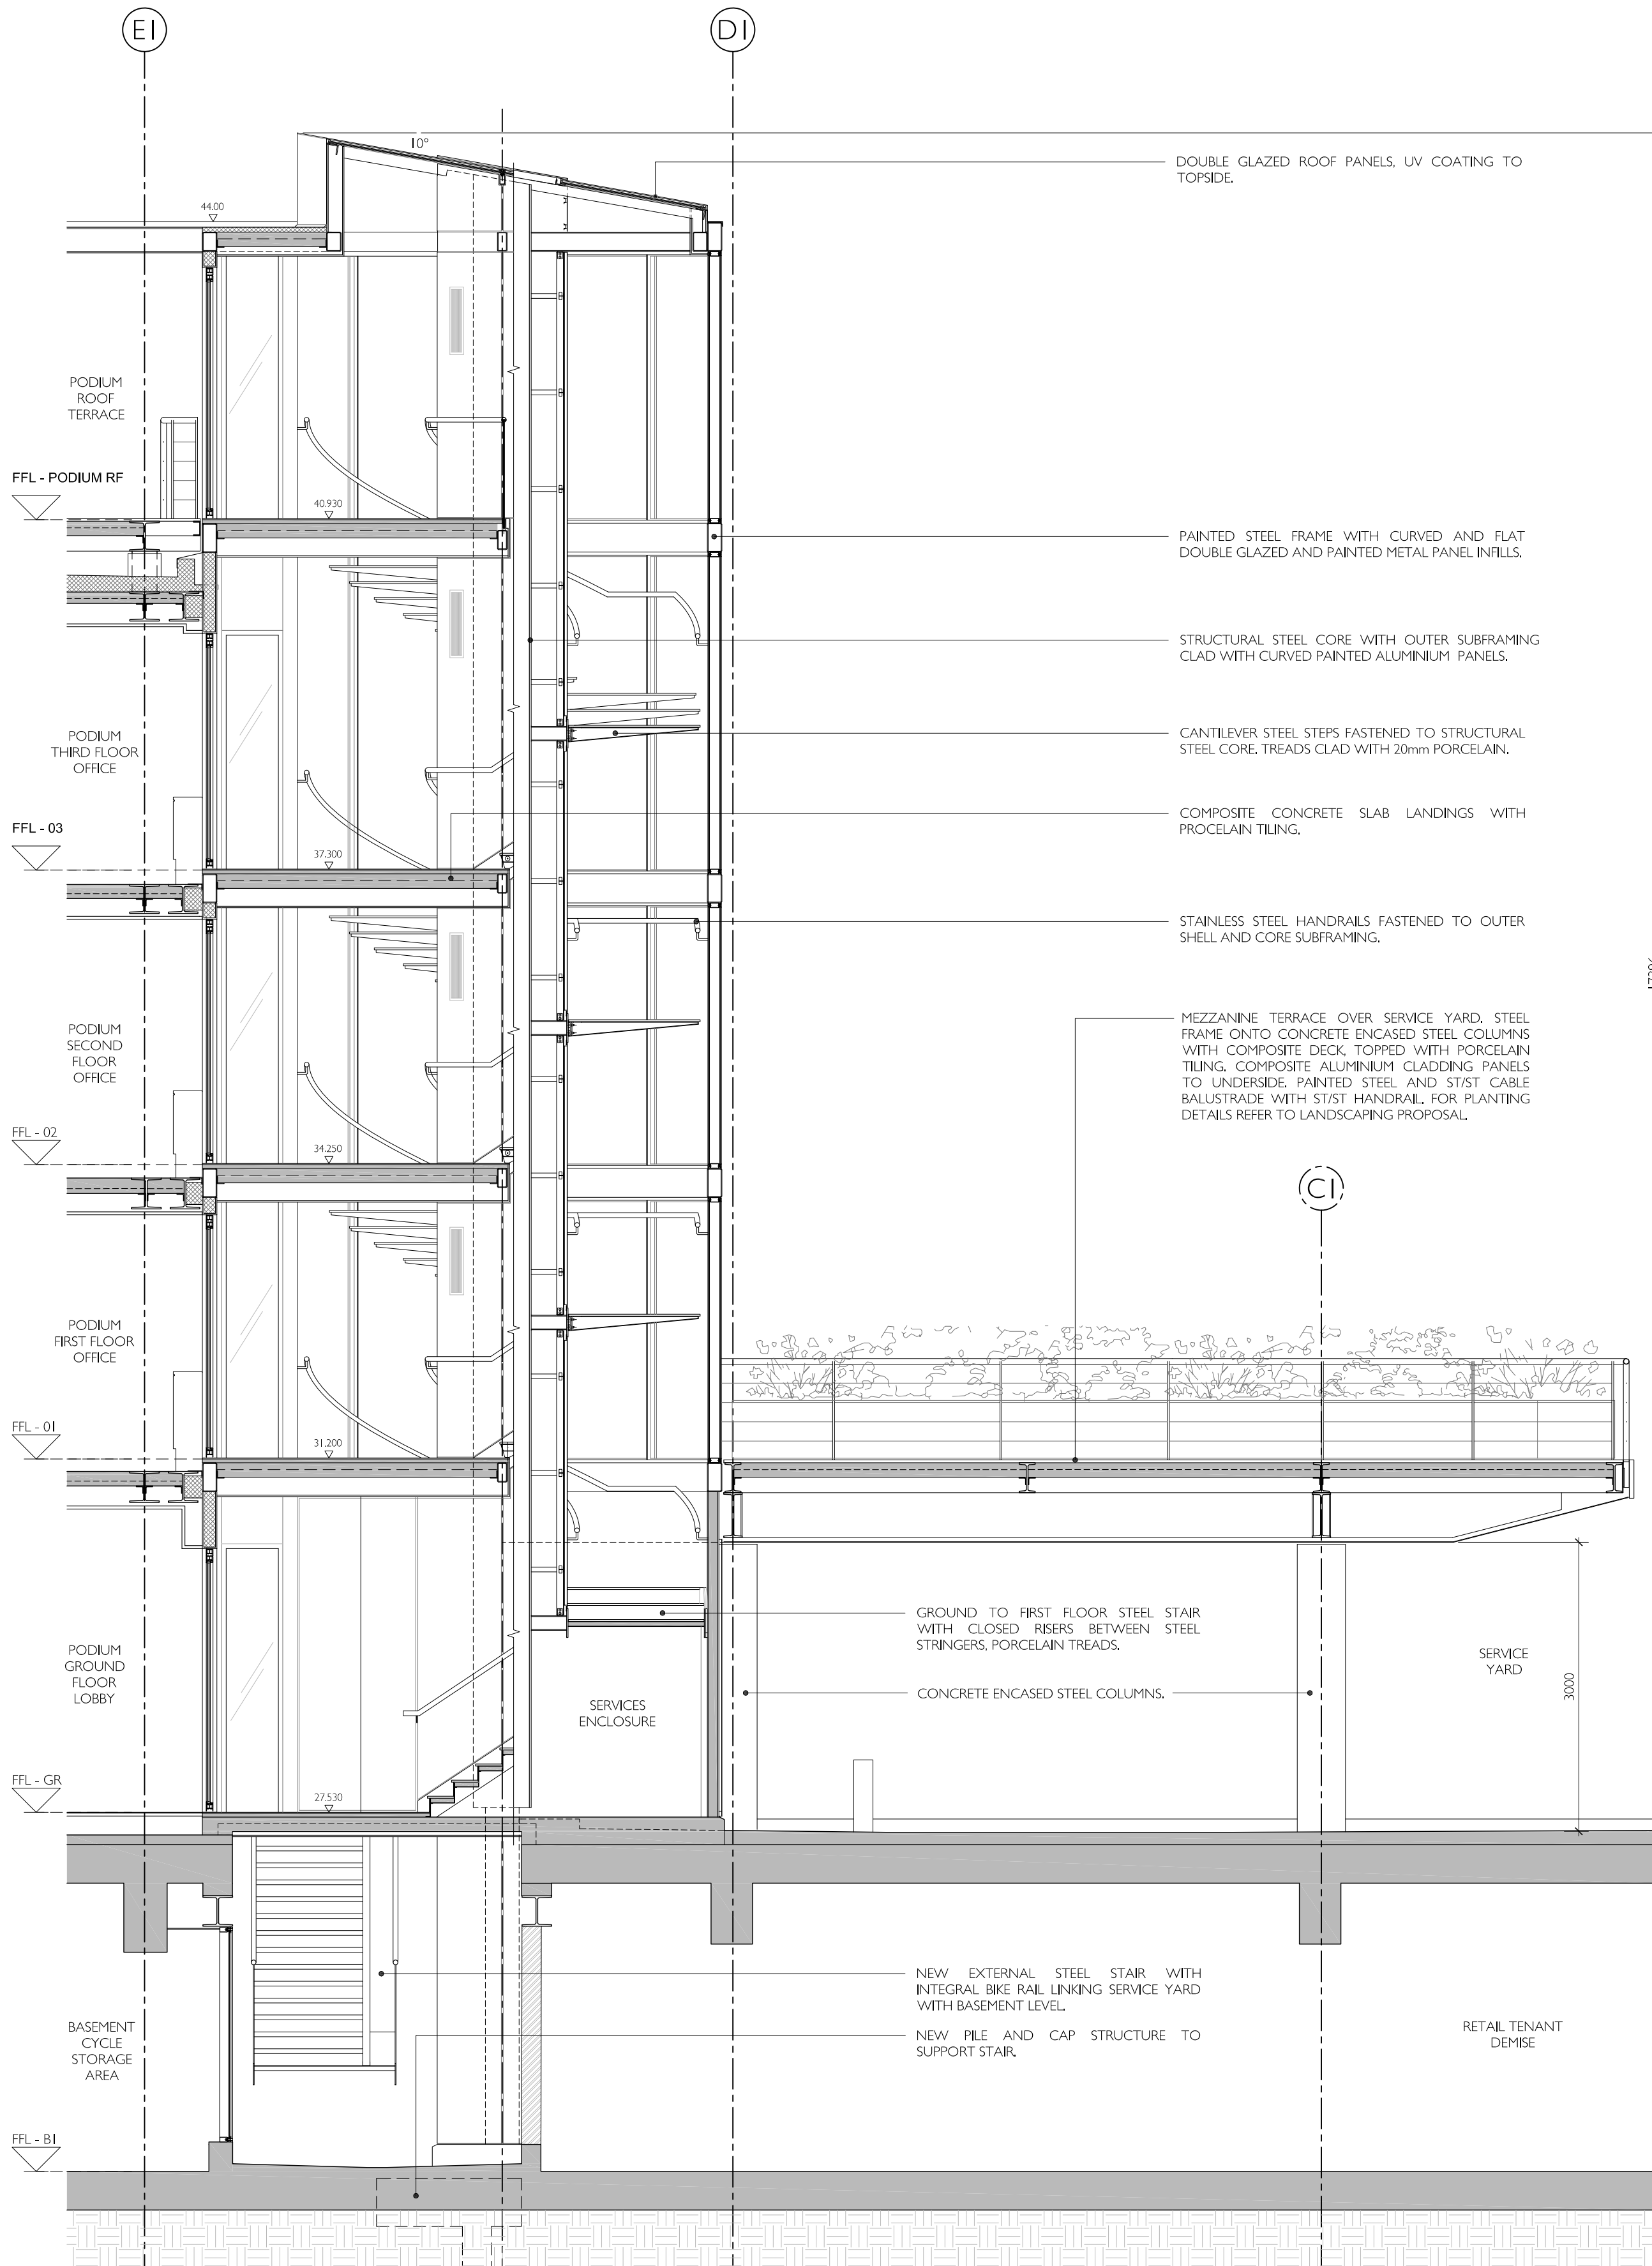

01 Stair - Section AA  
1:50

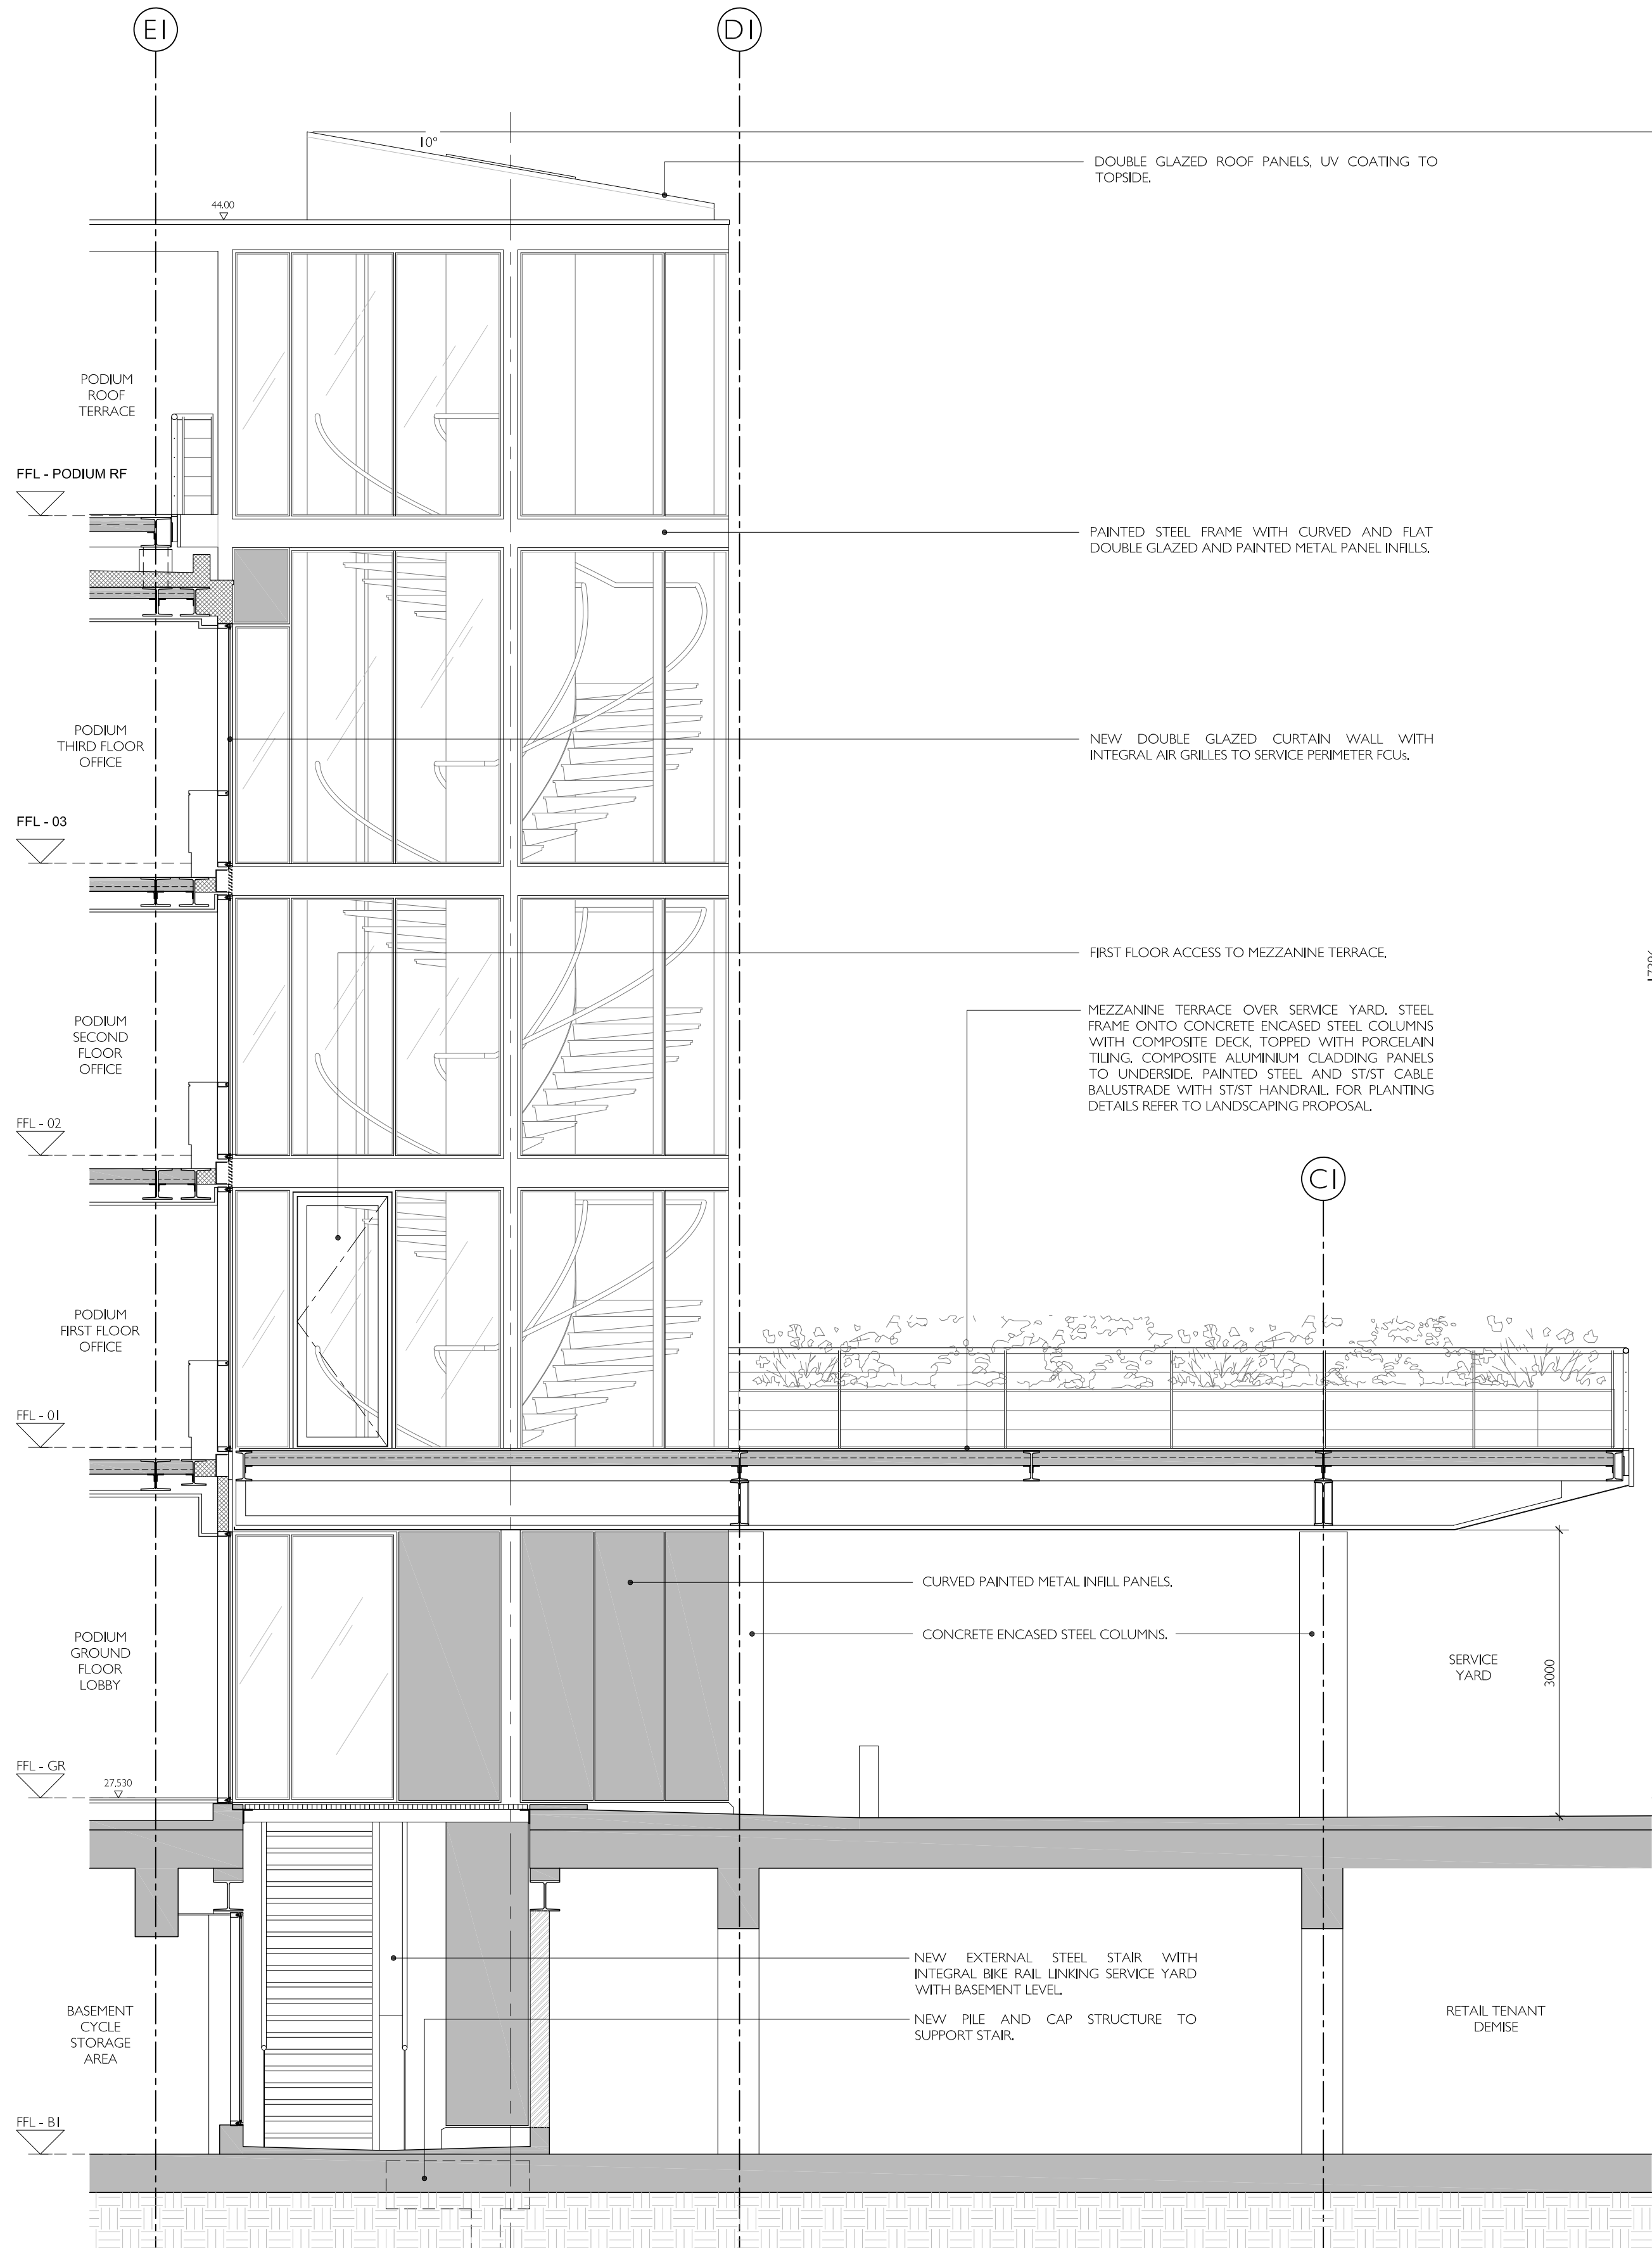

02 Stair - Section BB  
1:50

NOTES

DO NOT SCALE FROM THIS DRAWING.

THE CONTRACTOR SHALL CHECK AND VERIFY ALL DIMENSIONS ON SITE AND REPORT ANY DISCREPANCIES TO FORME BEFORE PROCEEDING WITH THE WORKS.

THIS DRAWING IS COPYRIGHT PROTECTED AND MUST NOT BE REPRODUCED WITHOUT THE PRIOR WRITTEN AGREEMENT FORME UK.

SITE / LOCATION PLAN

REV.	REVISION DESCRIPTION	DATE
-	Planning	July 2021

PROJECT

**The Met Building**  
22-24 Percy Street  
London W1T 2BS

DRAWING TITLE

**Proposed External Stair Section AA-BB**

SCALE @A1	REV
1:50	-
DATE	ORIGINATOR
July 2021	RCJ
CHECKED BY	APPROVED
-	MT

STATUS

**Planning**

DRAWING NUMBER

PS5006-FME-ZZ-ZZ-SE-A-24401

**FORME**  
**UK**

NUTMEG HOUSE 60 GAINSFORD STREET  
BUTLERS WHARF LONDON SE1 2NY  
T +44 (0)20 7378 1340  
WWW.FORMEUK.COM  
COMPANY NUMBER 9879724