




Existing Front elevation of annexe at rear of property

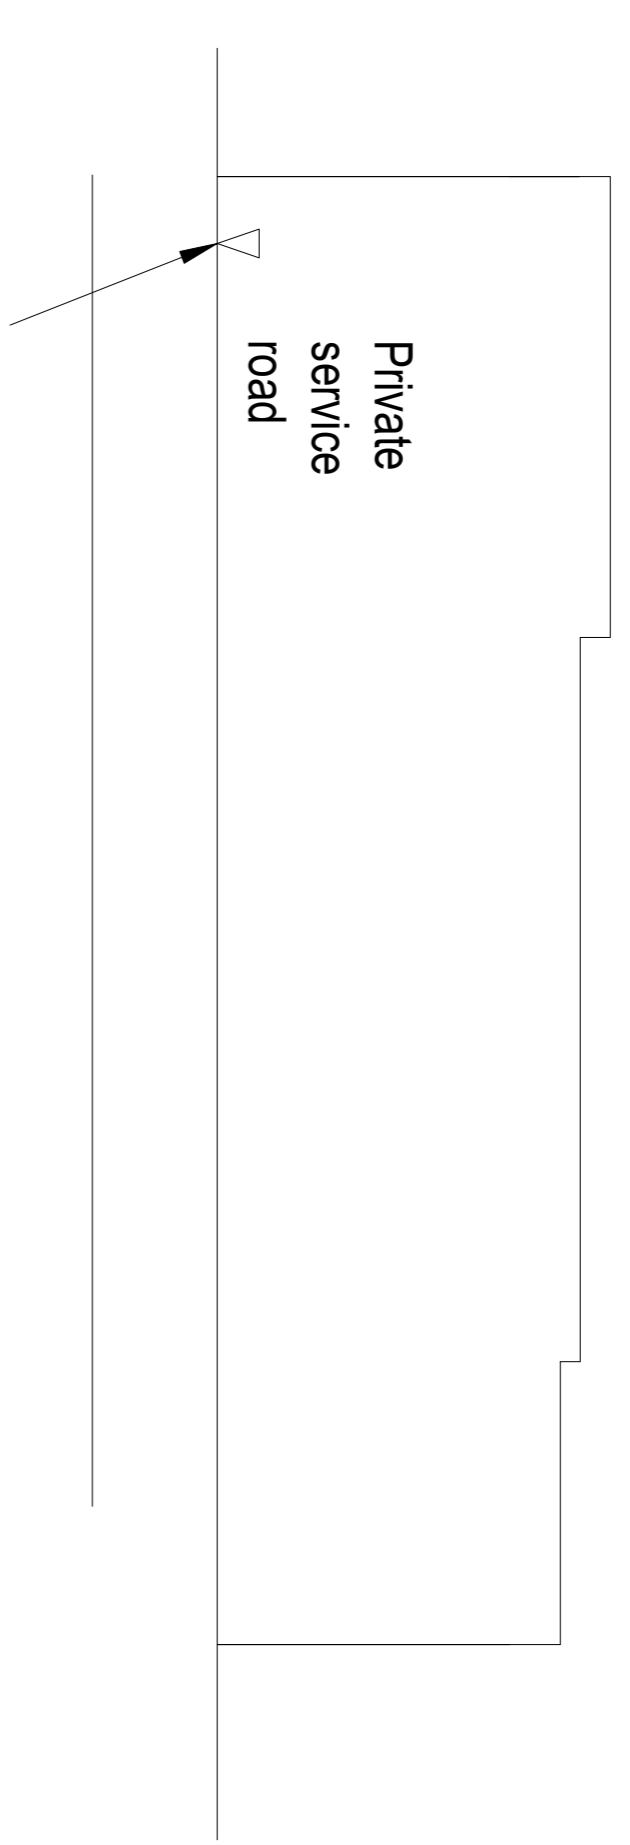

Existing Rear elevation of annexe at rear of property

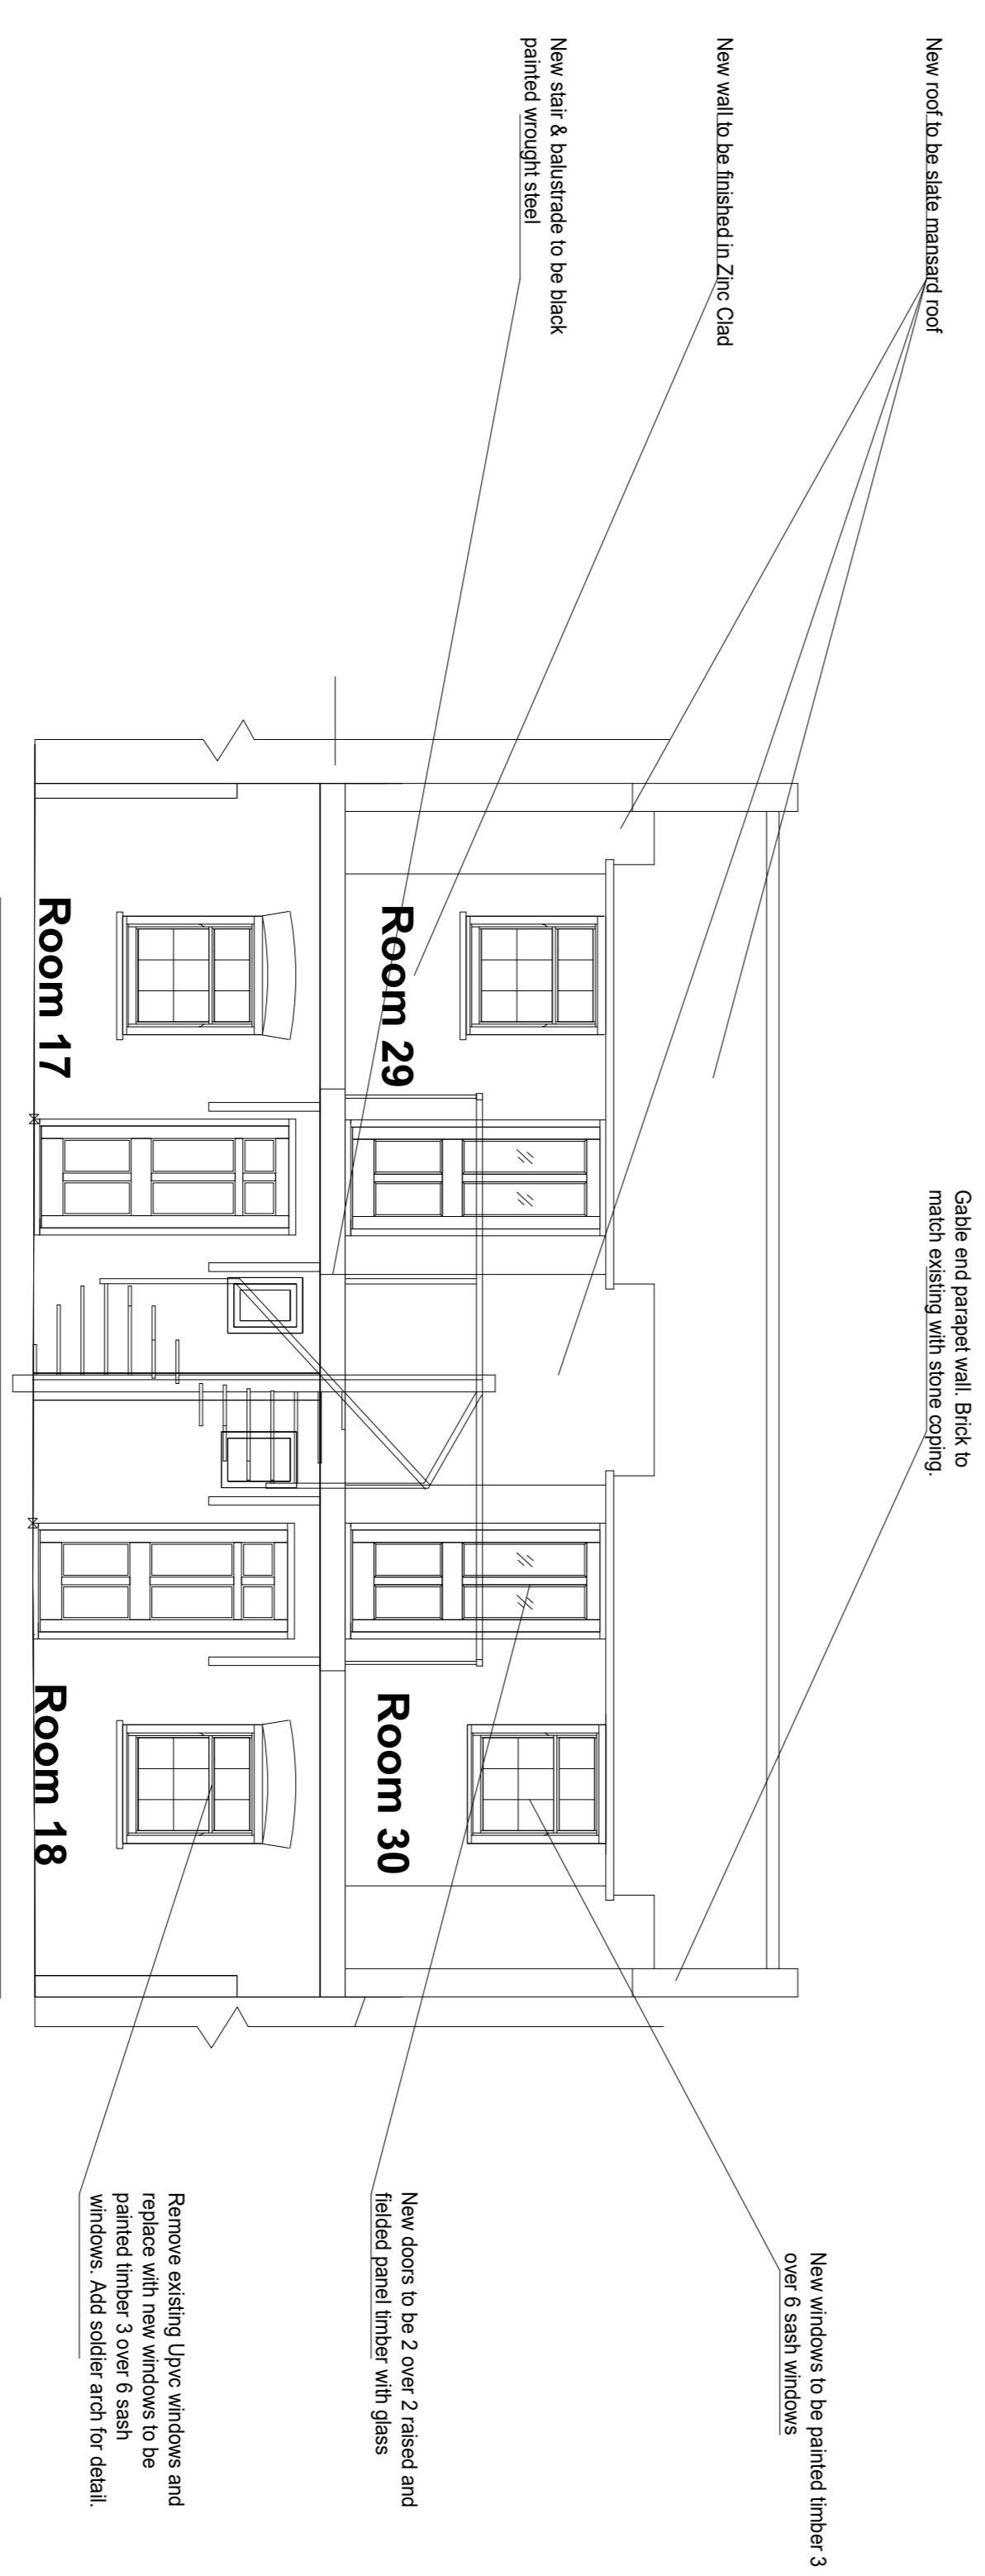


Proposed Front elevation of annexe at rear of property

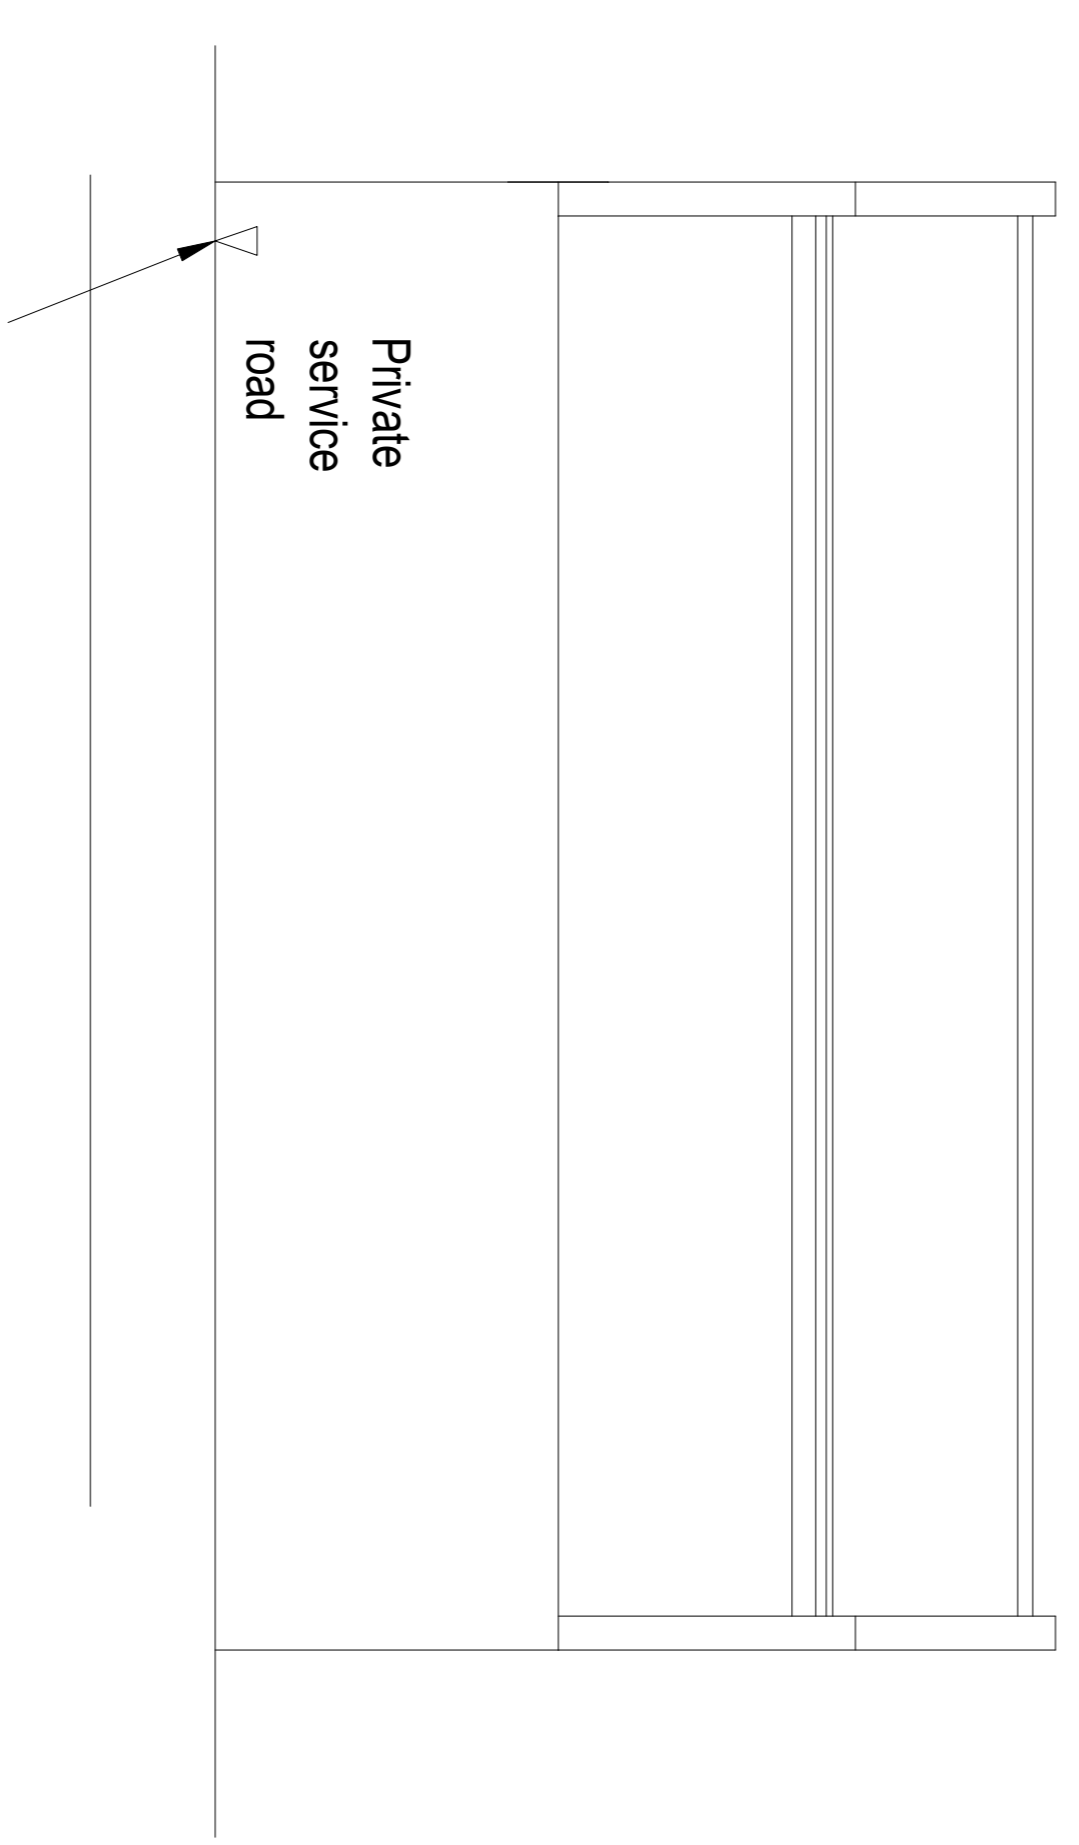

Proposed Rear elevation of annexe at rear of property

Reference: 19 of 20 1st March 2021/05
Oxford House, Tavisock Place, London
Approved Drawings

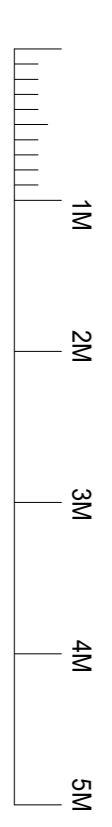

This drawing is the copyright of Patrick Howard Design Associates and may not be reproduced in whole or part without written permission. CONTRACTORS MUST VERIFY ALL DIMENSIONS ON SITE BEFORE SETTING OUT. COMMENTING WORK OR MAKING ANY SHOP DRAWINGS & MUST NOT SCALE FROM COPIES WITHOUT VERIFICATION. COPYRIGHT (C)

Rev.	Detail/Date/By

P.H.D. ASSOCIATES ARCHITECTURE SUITE 101 BRAMMAR HOUSE WATER LANE STANSTED ESSEX CM24 8BU TEL: 01279 817342 EMAIL: info@phdassociates.co.uk	Project Oxford House Hotel Tavisock Place, London Drawing Front and Rear Elevation Of Annex	Date 08/07/2021 Drawn By L.J.SHD Scale 1 to 50 @ A1 Drawing Number 2105 LB 900
---	--	---