

project  
15 ARLINGTON ROAD, LONDON NW1 7ER

**BRIAN O'REILLY ARCHITECTS**  
31 Oval Road, London, NW1 7EA +44 (0)20 7267 1184  
www.brianoreillyarchitects.com mail@brianoreillyarchitects.com



status / number  
EXISTING/521-101-E scale  
1:100 @ A3

drawing  
EXISTING LG & GROUND FLOOR PLAN date  
10.06.2021

These plans are project and site specific and shall only be used for their intended purpose unless otherwise permitted by written consent of Brian O'Reilly Architects.

All dimensions shown are indicative and must be double checked on site by the contractor. Any inconsistencies found must be reported to Brian O'Reilly Architects.

DO NOT SCALE FROM THE DRAWINGS.

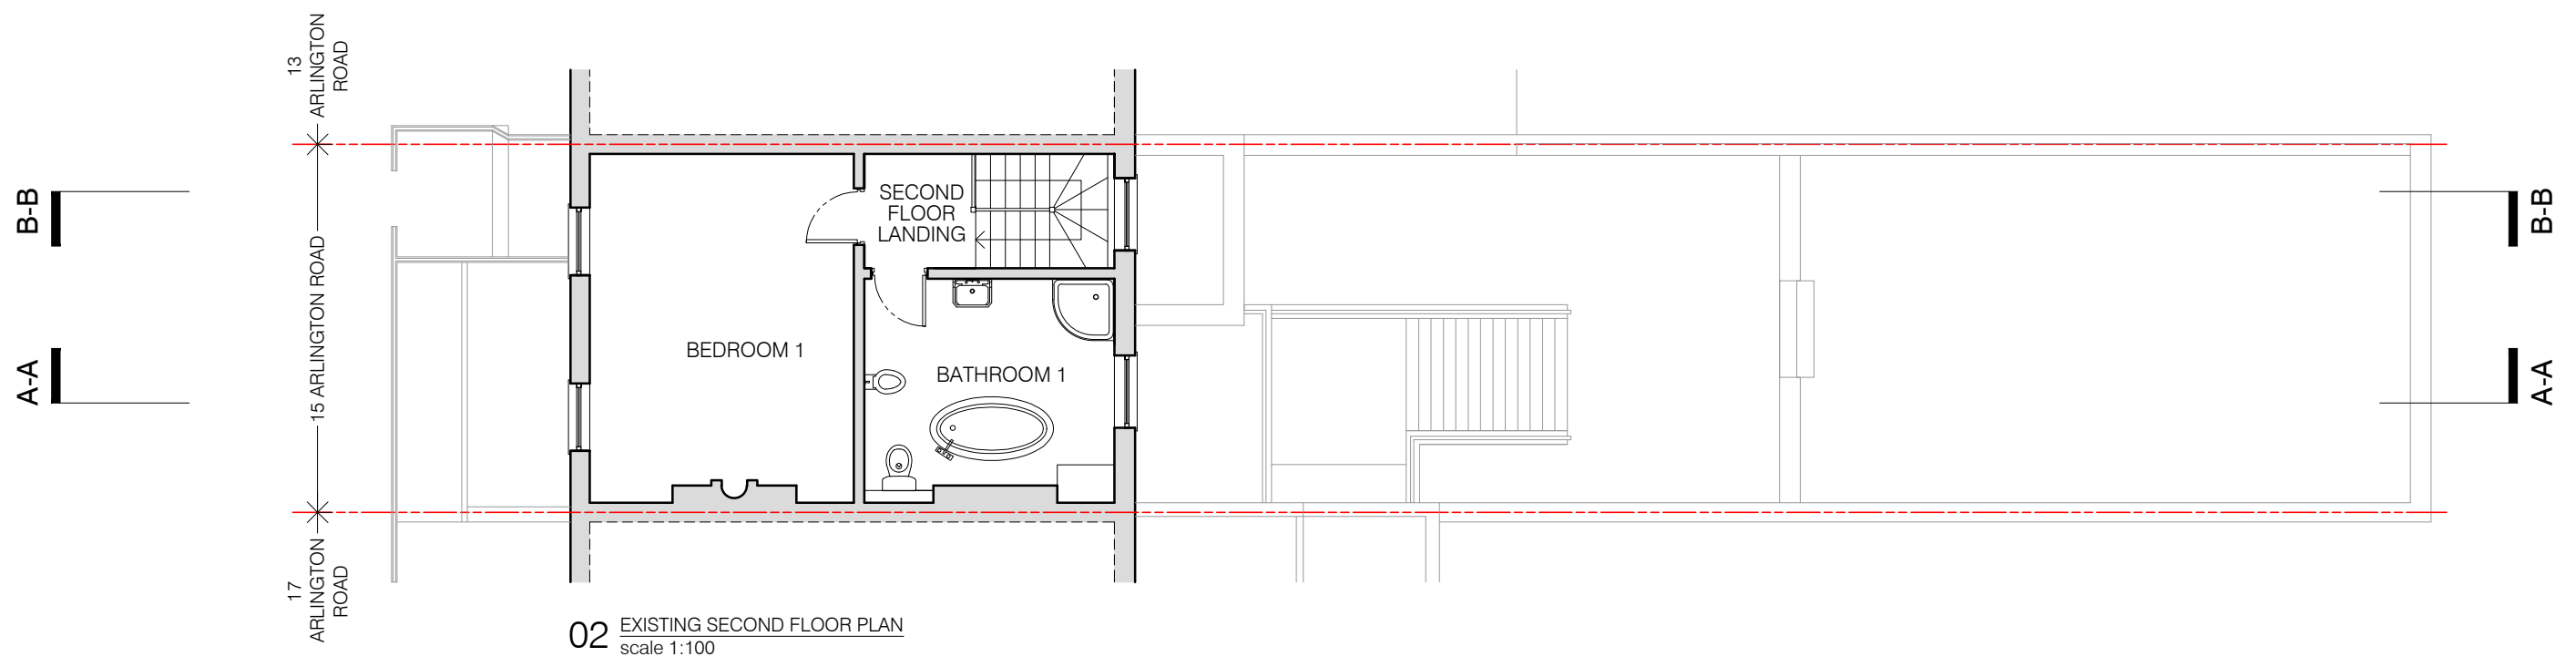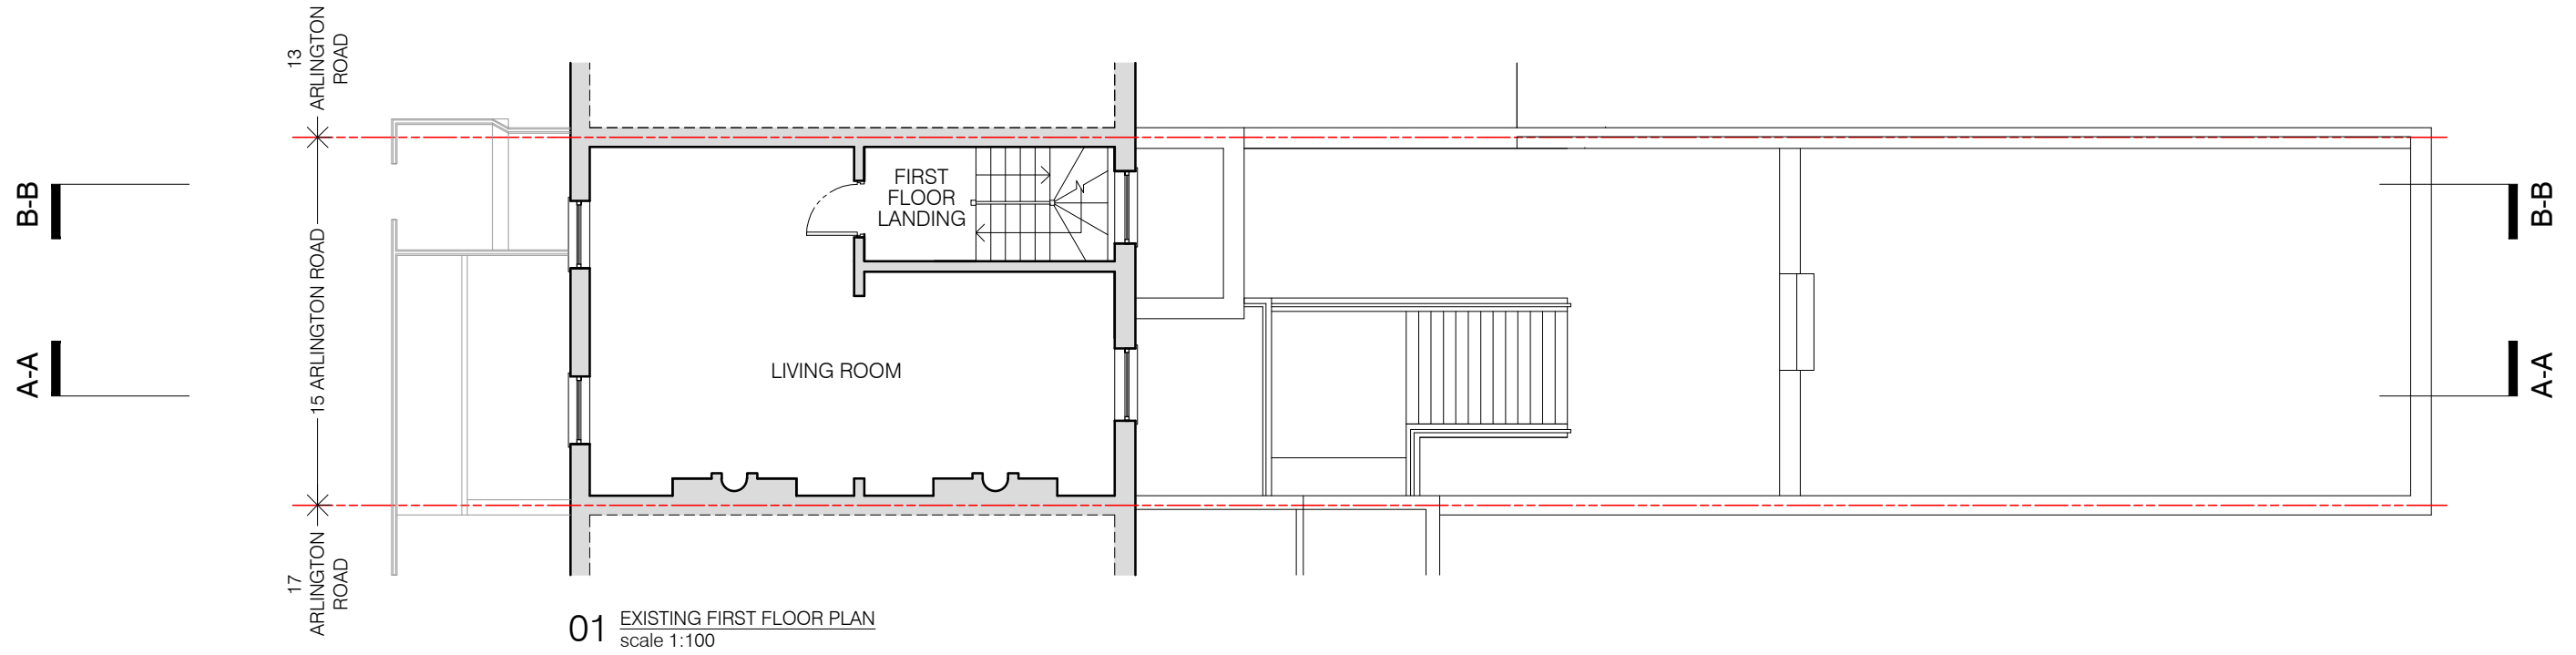

project  
15 ARLINGTON ROAD, LONDON NW1 7ER

**BRIAN O'REILLY ARCHITECTS**  
31 Oval Road, London, NW1 7EA +44 (0)20 7267 1184  
www.brianoreillyarchitects.com mail@brianoreillyarchitects.com



status / number  
EXISTING/521-102-E

scale  
1:100 @ A3  
drawing  
EXISTING FIRST &  
SECOND FLOOR PLAN  
date  
10.06.2021

These plans are project and site specific and shall only be used for their intended purpose unless otherwise permitted by written consent of Brian O'Reilly Architects.

All dimensions shown are indicative and must be double checked on site by the contractor. Any inconsistencies found must be reported to Brian O'Reilly Architects.

DO NOT SCALE FROM THE DRAWINGS.

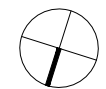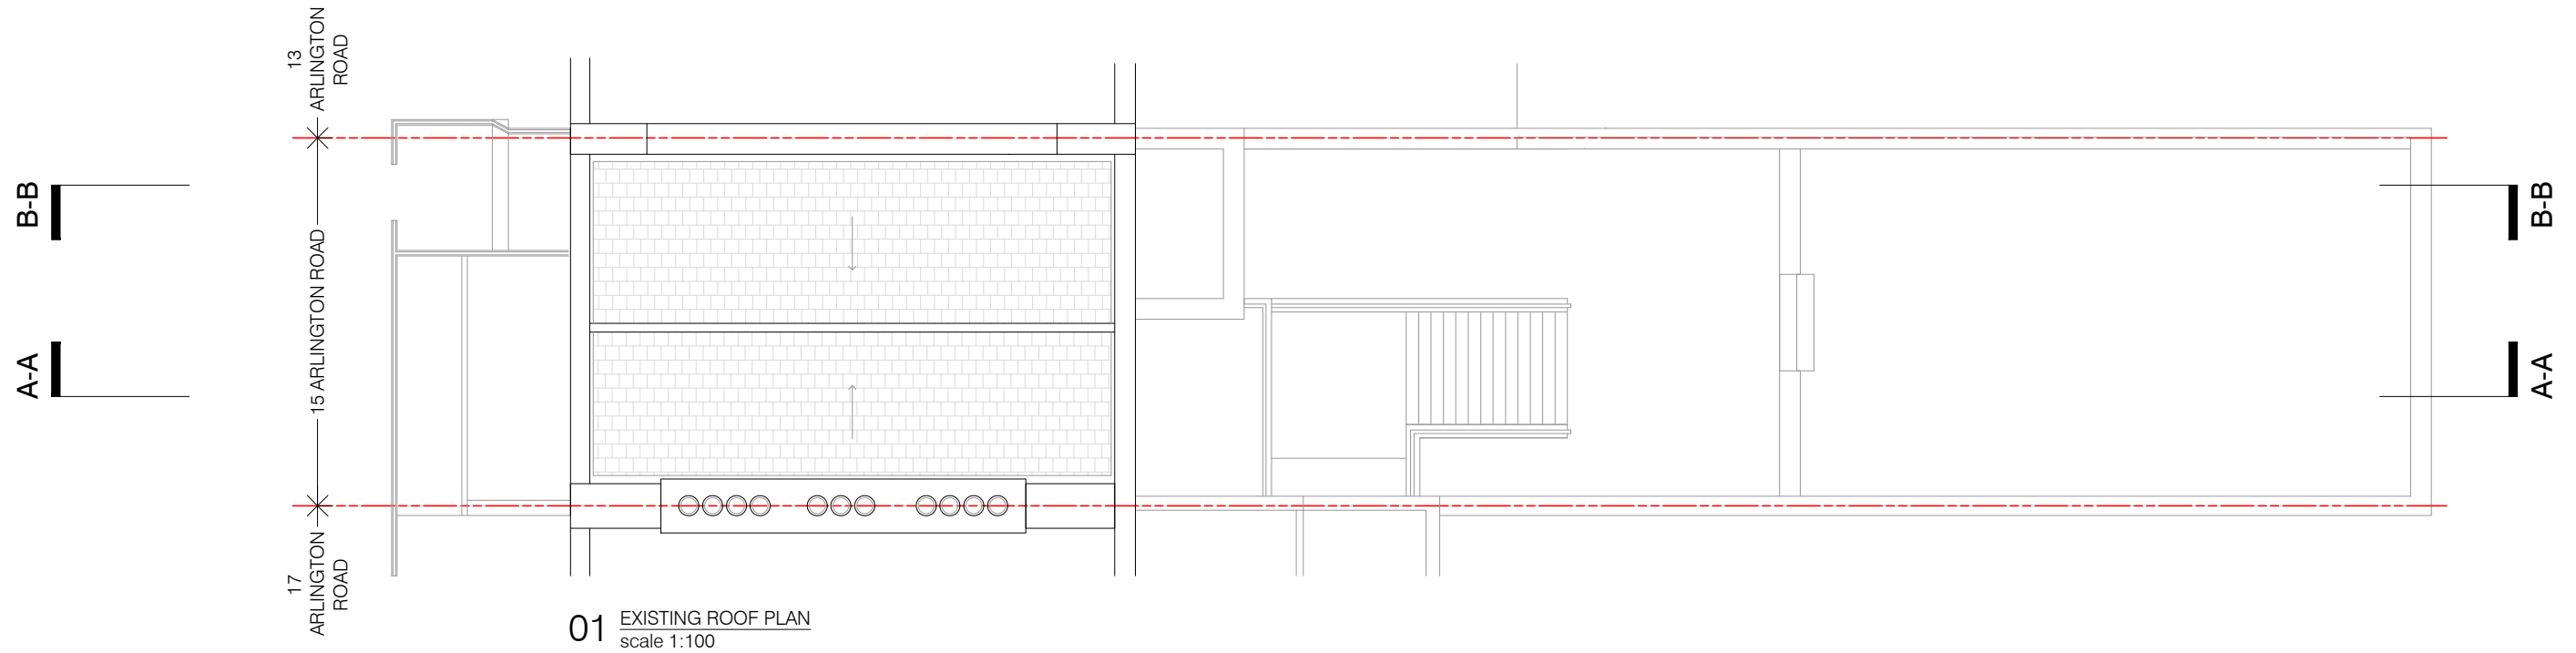

project  
15 ARLINGTON ROAD, LONDON NW1 7ER

**BRIAN O'REILLY ARCHITECTS**  
31 Oval Road, London, NW1 7EA +44 (0)20 7267 1184  
www.brianoreillyarchitects.com mail@brianoreillyarchitects.com

status / number  
EXISTING/521-103-E

scale  
1:100 @ A3

drawing  
EXISTING ROOF PLAN

date  
10.06.2021



01 EXISTING FRONT ELEVATION  
scale 1:100



02 EXISTING REAR ELEVATION  
scale 1:100




project  
15 ARLINGTON ROAD, LONDON NW1 7ER  
**BRIAN O'REILLY ARCHITECTS**  
31 Oval Road, London, NW1 7EA +44 (0)20 7267 1184  
www.brianoreillyarchitects.com mail@brianoreillyarchitects.com

|                                 |            |
|---------------------------------|------------|
| status / number                 | scale      |
| EXISTING/521-200-E              | 1:100 @ A3 |
| drawing                         | date       |
| EXISTING FRONT & REAR ELEVATION | 10.06.2021 |

These plans are project and site specific and shall only be used for their intended purpose unless otherwise permitted by written consent of Brian O'Reilly Architects.

All dimensions shown are indicative and must be double checked on site by the contractor. Any inconsistencies found must be reported to Brian O'Reilly Architects.

DO NOT SCALE FROM THE DRAWINGS.

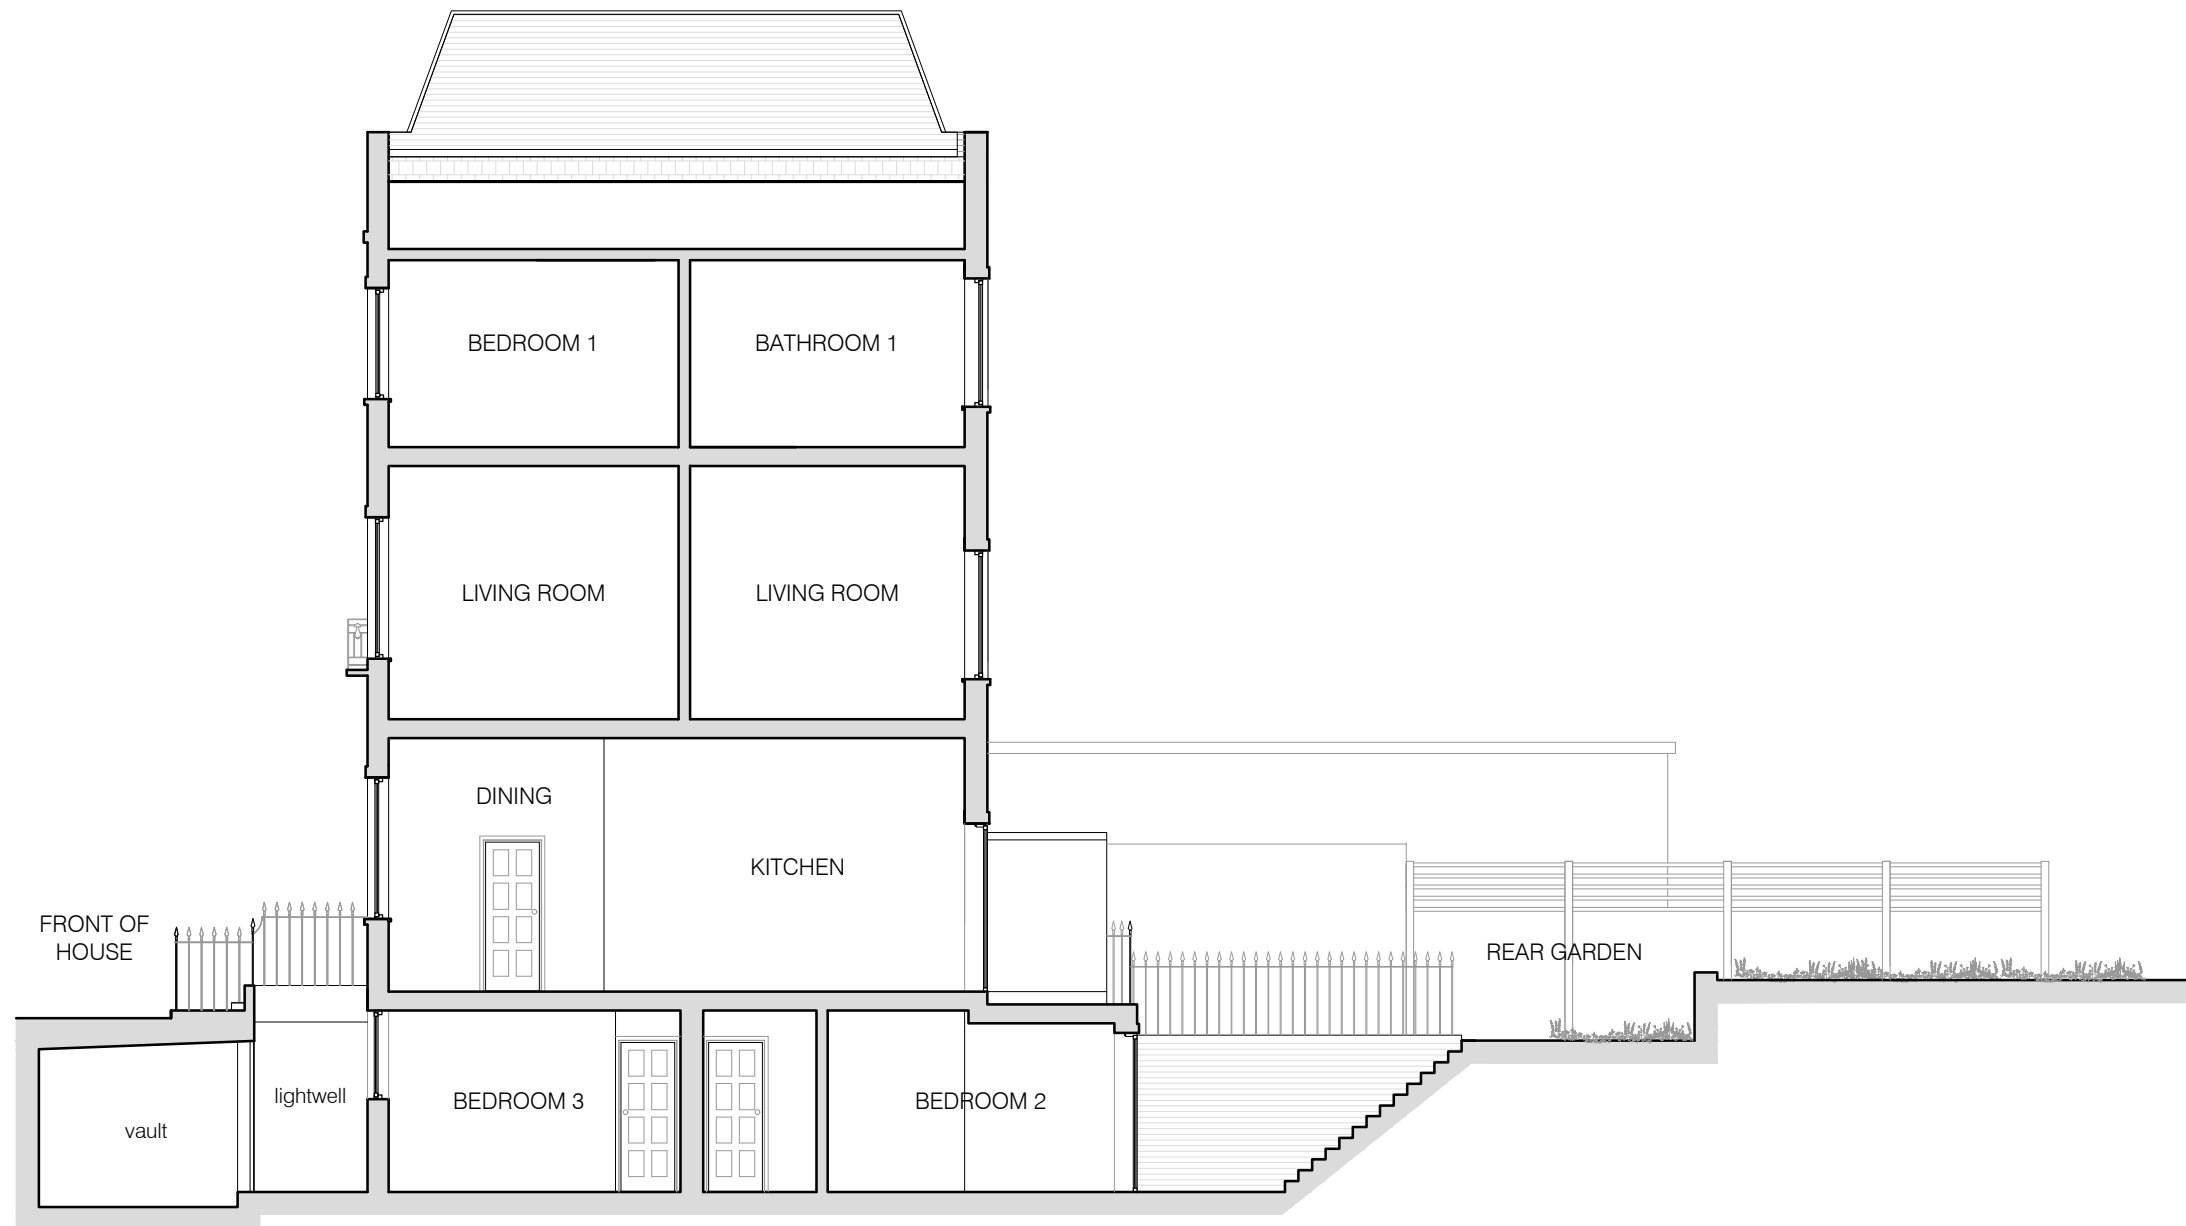

01 EXISTING SECTION A-A  
scale 1:100



project  
15 ARLINGTON ROAD, LONDON NW1 7ER

**BRIAN O'REILLY ARCHITECTS**  
31 Oval Road, London, NW1 7EA +44 (0)20 7267 1184  
www.brianoreillyarchitects.com mail@brianoreillyarchitects.com


status / number  
EXISTING/521-300-E scale  
1:100 @ A3

drawing  
EXISTING SECTION A-A date  
10.06.2021

These plans are project and site specific and shall only be used for their intended purpose unless otherwise permitted by written consent of Brian O'Reilly Architects.

All dimensions shown are indicative and must be double checked on site by the contractor. Any inconsistencies found must be reported to Brian O'Reilly Architects.

DO NOT SCALE FROM THE DRAWINGS.

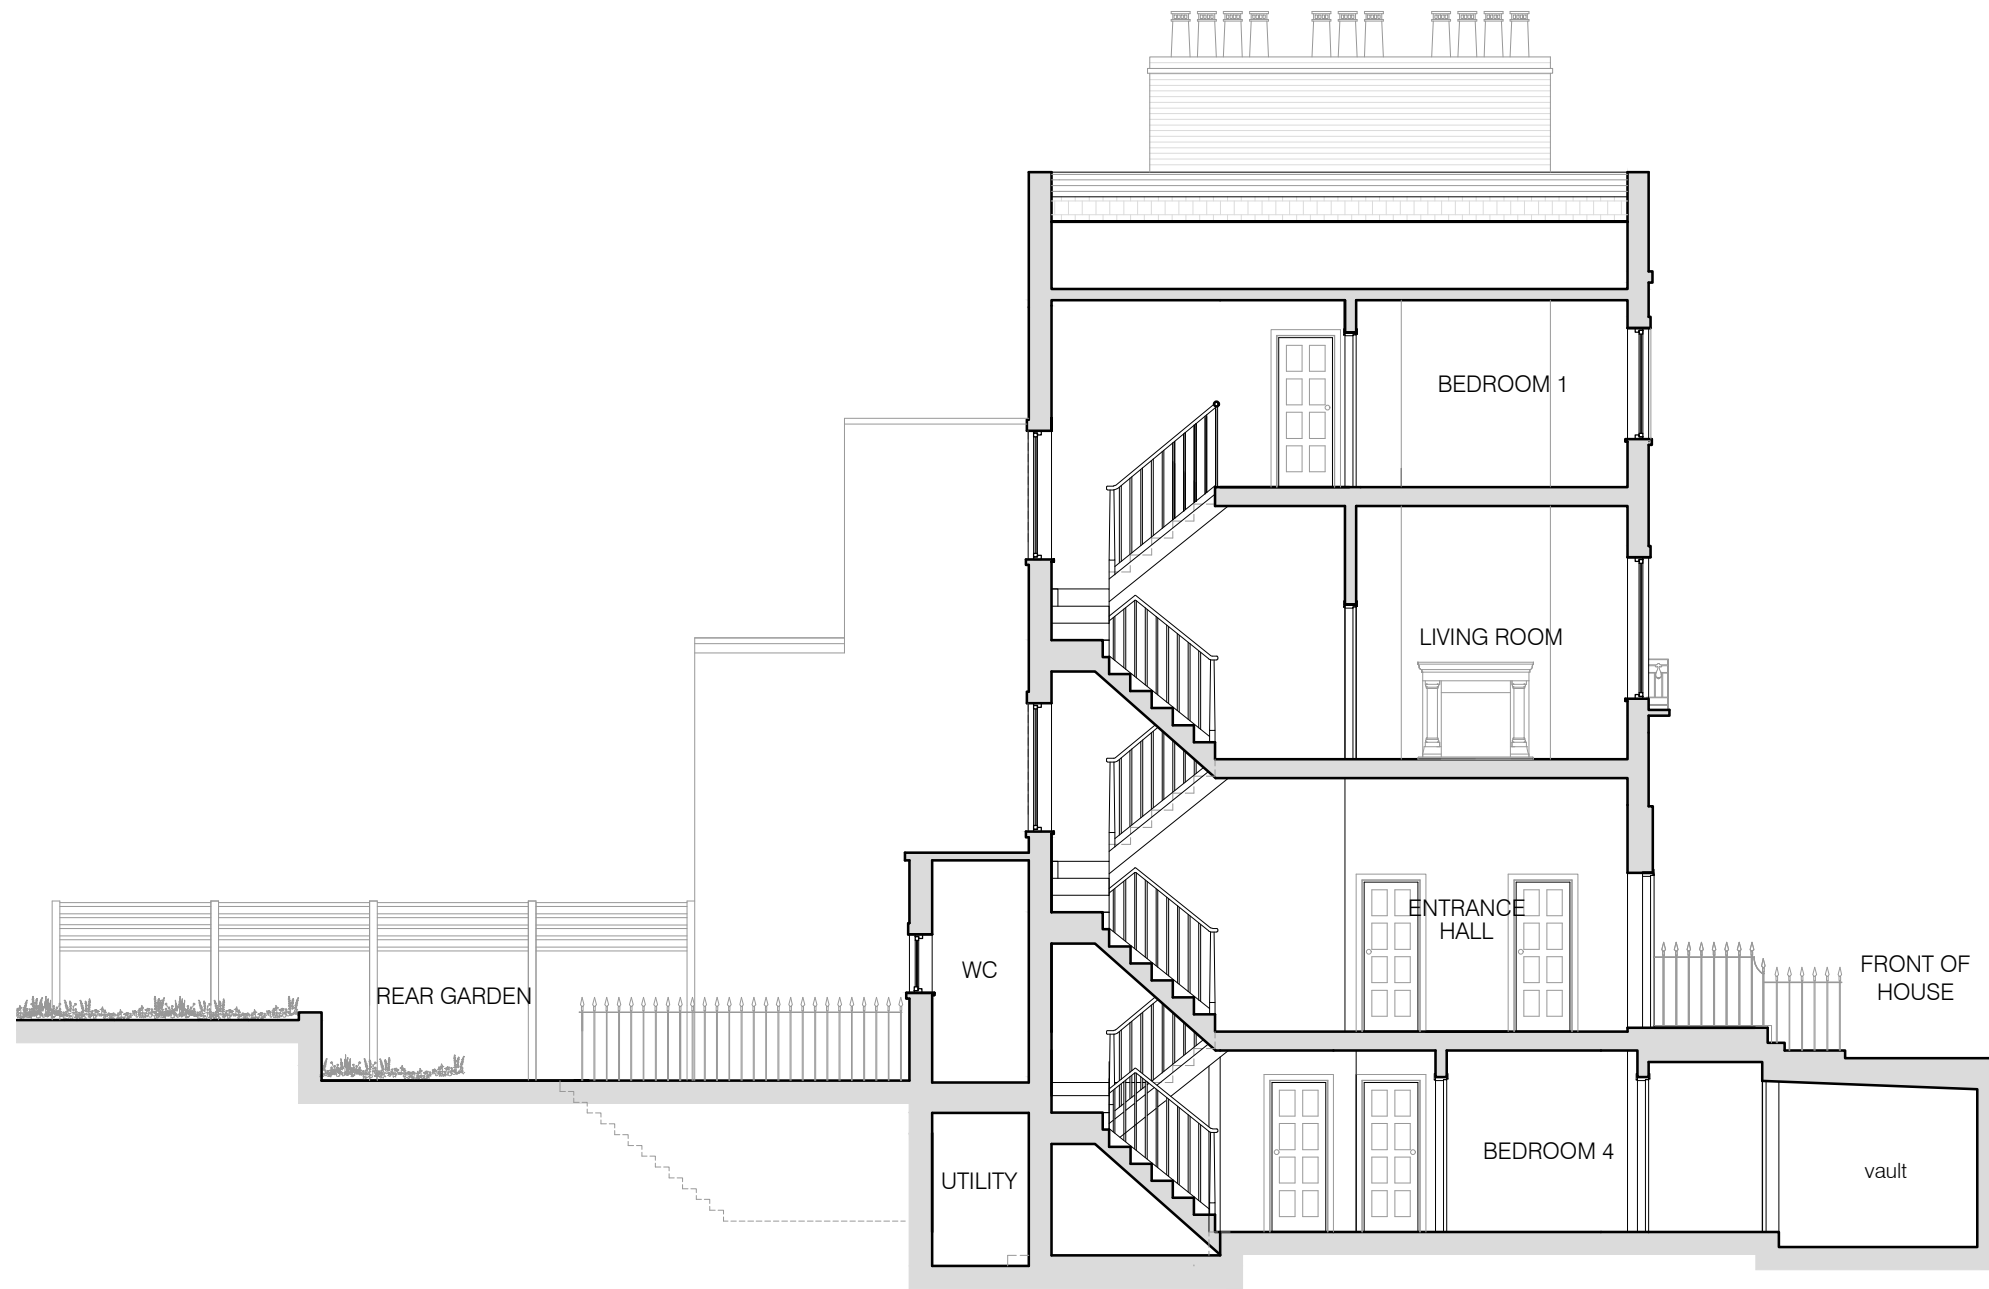

01 EXISTING SECTION B-B  
scale 1:100



project  
15 ARLINGTON ROAD, LONDON NW1 7ER

**BRIAN O'REILLY ARCHITECTS**  
31 Oval Road, London, NW1 7EA +44 (0)20 7267 1184  
www.brianoreillyarchitects.com mail@brianoreillyarchitects.com

status / number  
EXISTING/521-301-E scale  
1:100 @ A3

drawing  
EXISTING SECTION B-B date  
10.06.2021