

No. 10

No. 10

RL

Proposed Flat Rooflight to loft conversion.

Proposed Window to match existing windows to front of the property.

Slate / Tile finish to match existing neighbouring loft conversions.

Proposed Windows to match existing windows to rear of the property.


RL

FFL

FFL

FFL

FFL

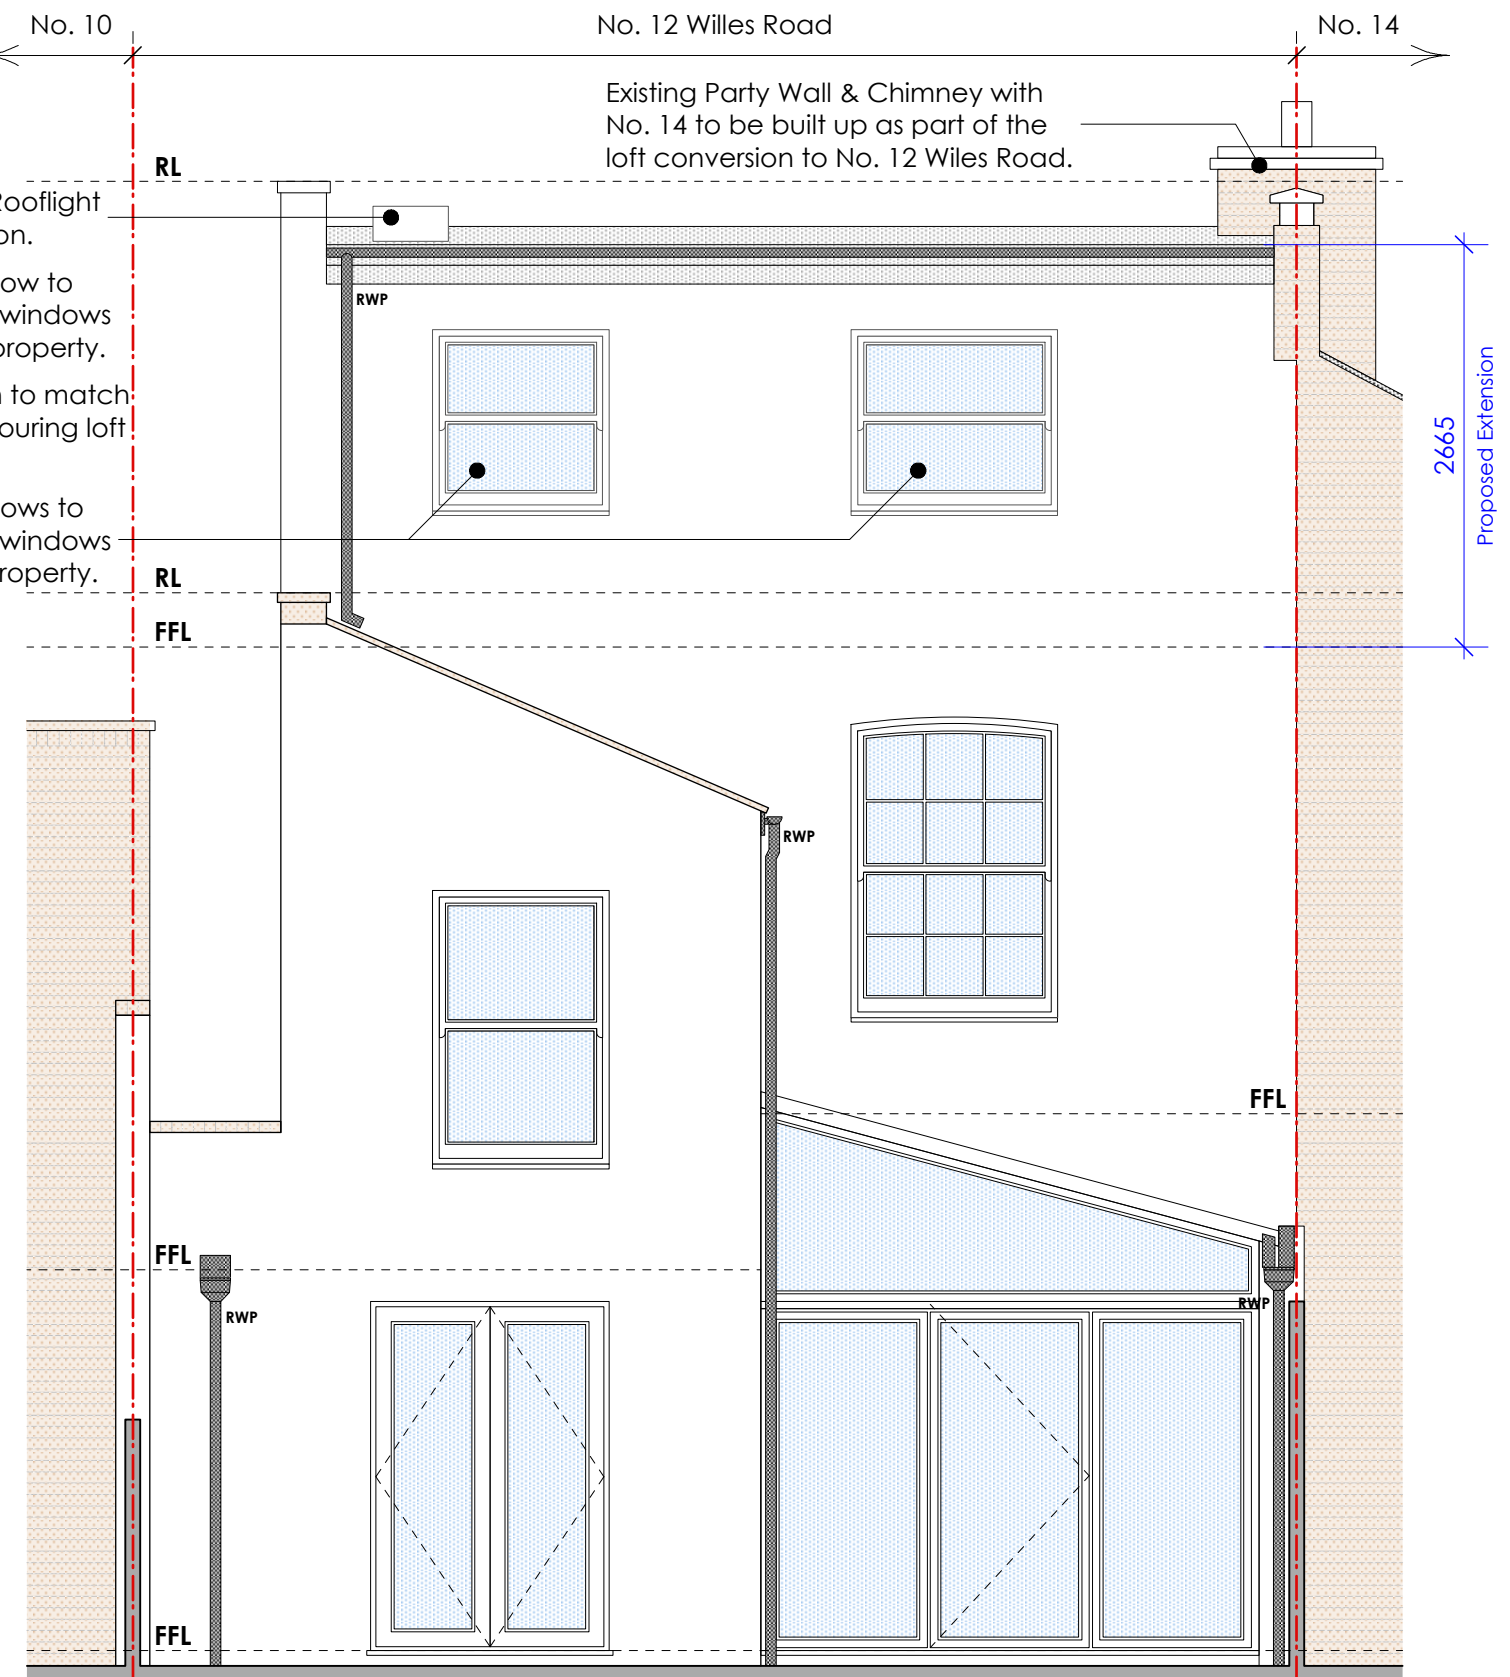

2 Proposed Rear Elevation
scale: 1:50 @ A3

FOR PLANNING

healycornelius interiors architecture technology		CIAT CHARTERED PRACTICE T +44(0)20 7404 7771	No. 5 St. John's Lane London EC1M 4BH W www.healycornelius.com E info@healycornelius.com	Drawing Title: Proposed Elevations	
Client: Hassen Laccheb		Scale: 1:50 @ A3		Date: 17 May 2021	Drawn: POS
Job Title: No. 12 Willes Road London NW5 3DS		Drawing Number: 21-651-PL-120		Rev: -	

RIBA Stage: 3

© healycornelius design 2021

- THIS DRAWING HAS BEEN PREPARED SOLELY FOR THE PURPOSES OF MAKING A PLANNING APPLICATION.
- IT DOES NOT PERTAIN TO SHOW CONSTRUCTION INFORMATION FOR THE PURPOSE OF TENDERING OR BUILDING NOR DOES IT PERTAIN TO SHOW ALL INFORMATION REQUIRED FOR COMPLIANCE WITH BUILDING REGULATIONS.
- EXCEPT FOR THE PURPOSES OF PLANNING PERMISSION, DO NOT SCALE FROM DRAWING.