
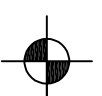


USE EXISTING DRAWINGS IN ALL VIEWS EXCEPT FROM THE DRAWING ELEVATION PLAN. MAKE TO THE ARCHITECT. THE DRAWING IS NOT TO BE USED FOR CONSTRUCTION. ALL RIGHTS ARE RESERVED. NO PART OF THIS WORK MAY BE REPRODUCED OR TRANSMITTED IN ANY FORM OR BY ANY MEANS, ELECTRONIC OR MECHANICAL, WITHOUT PERMISSION IN WRITING FROM BROOKS MURRAY ARCHITECTS. SCANNED FROM DRAWING BOARD.

REV.	AMENDMENT	BY:	DATE

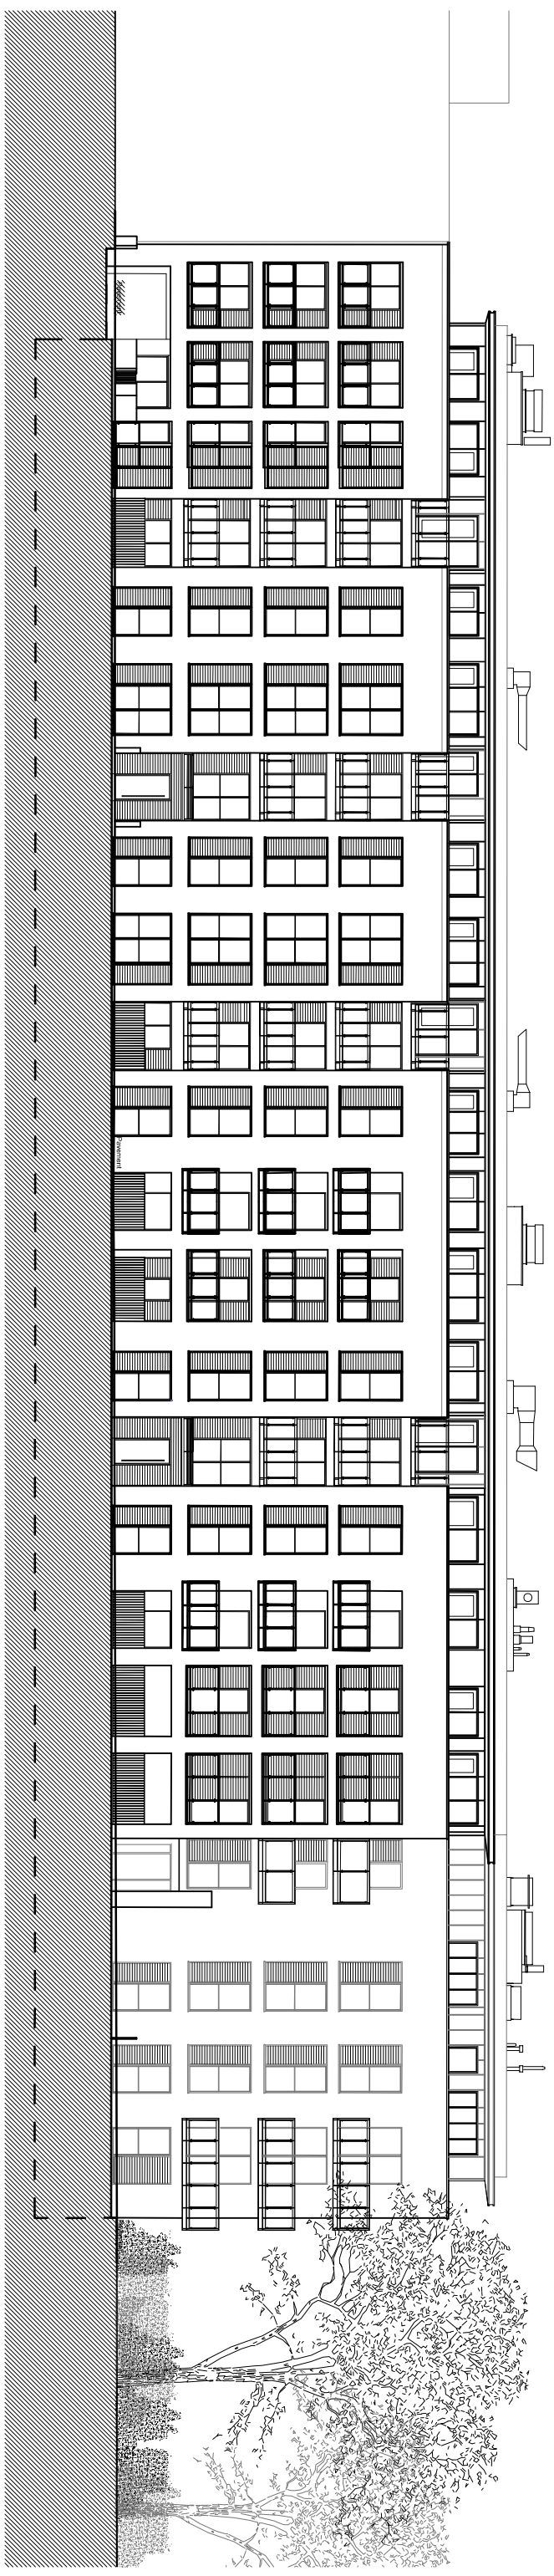

Existing Front Elevation
1:200 @ A3

**brooks
murray**

Brooks Murray Architects
The Arts Building, Horns Place, N4 3JG
+44 (0)207 3999555 architects@brooksmurray.com

CLIENT:
PRIVATE CLIENT

JOB:
Beaufort Court
Maygrove Road,
NW6 2DA

DRAWING TITLE:
Existing South (Front)
Elevation

SCALE:
1:250 @ A3

DATE:
June 2021

STATUS:
PD

DRAWING NUMBER: 1244.22.020
REV: OB
ISSUED BY:

