
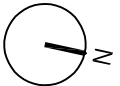


REV.	AMENDMENT	BY:	DATE
------	-----------	-----	------

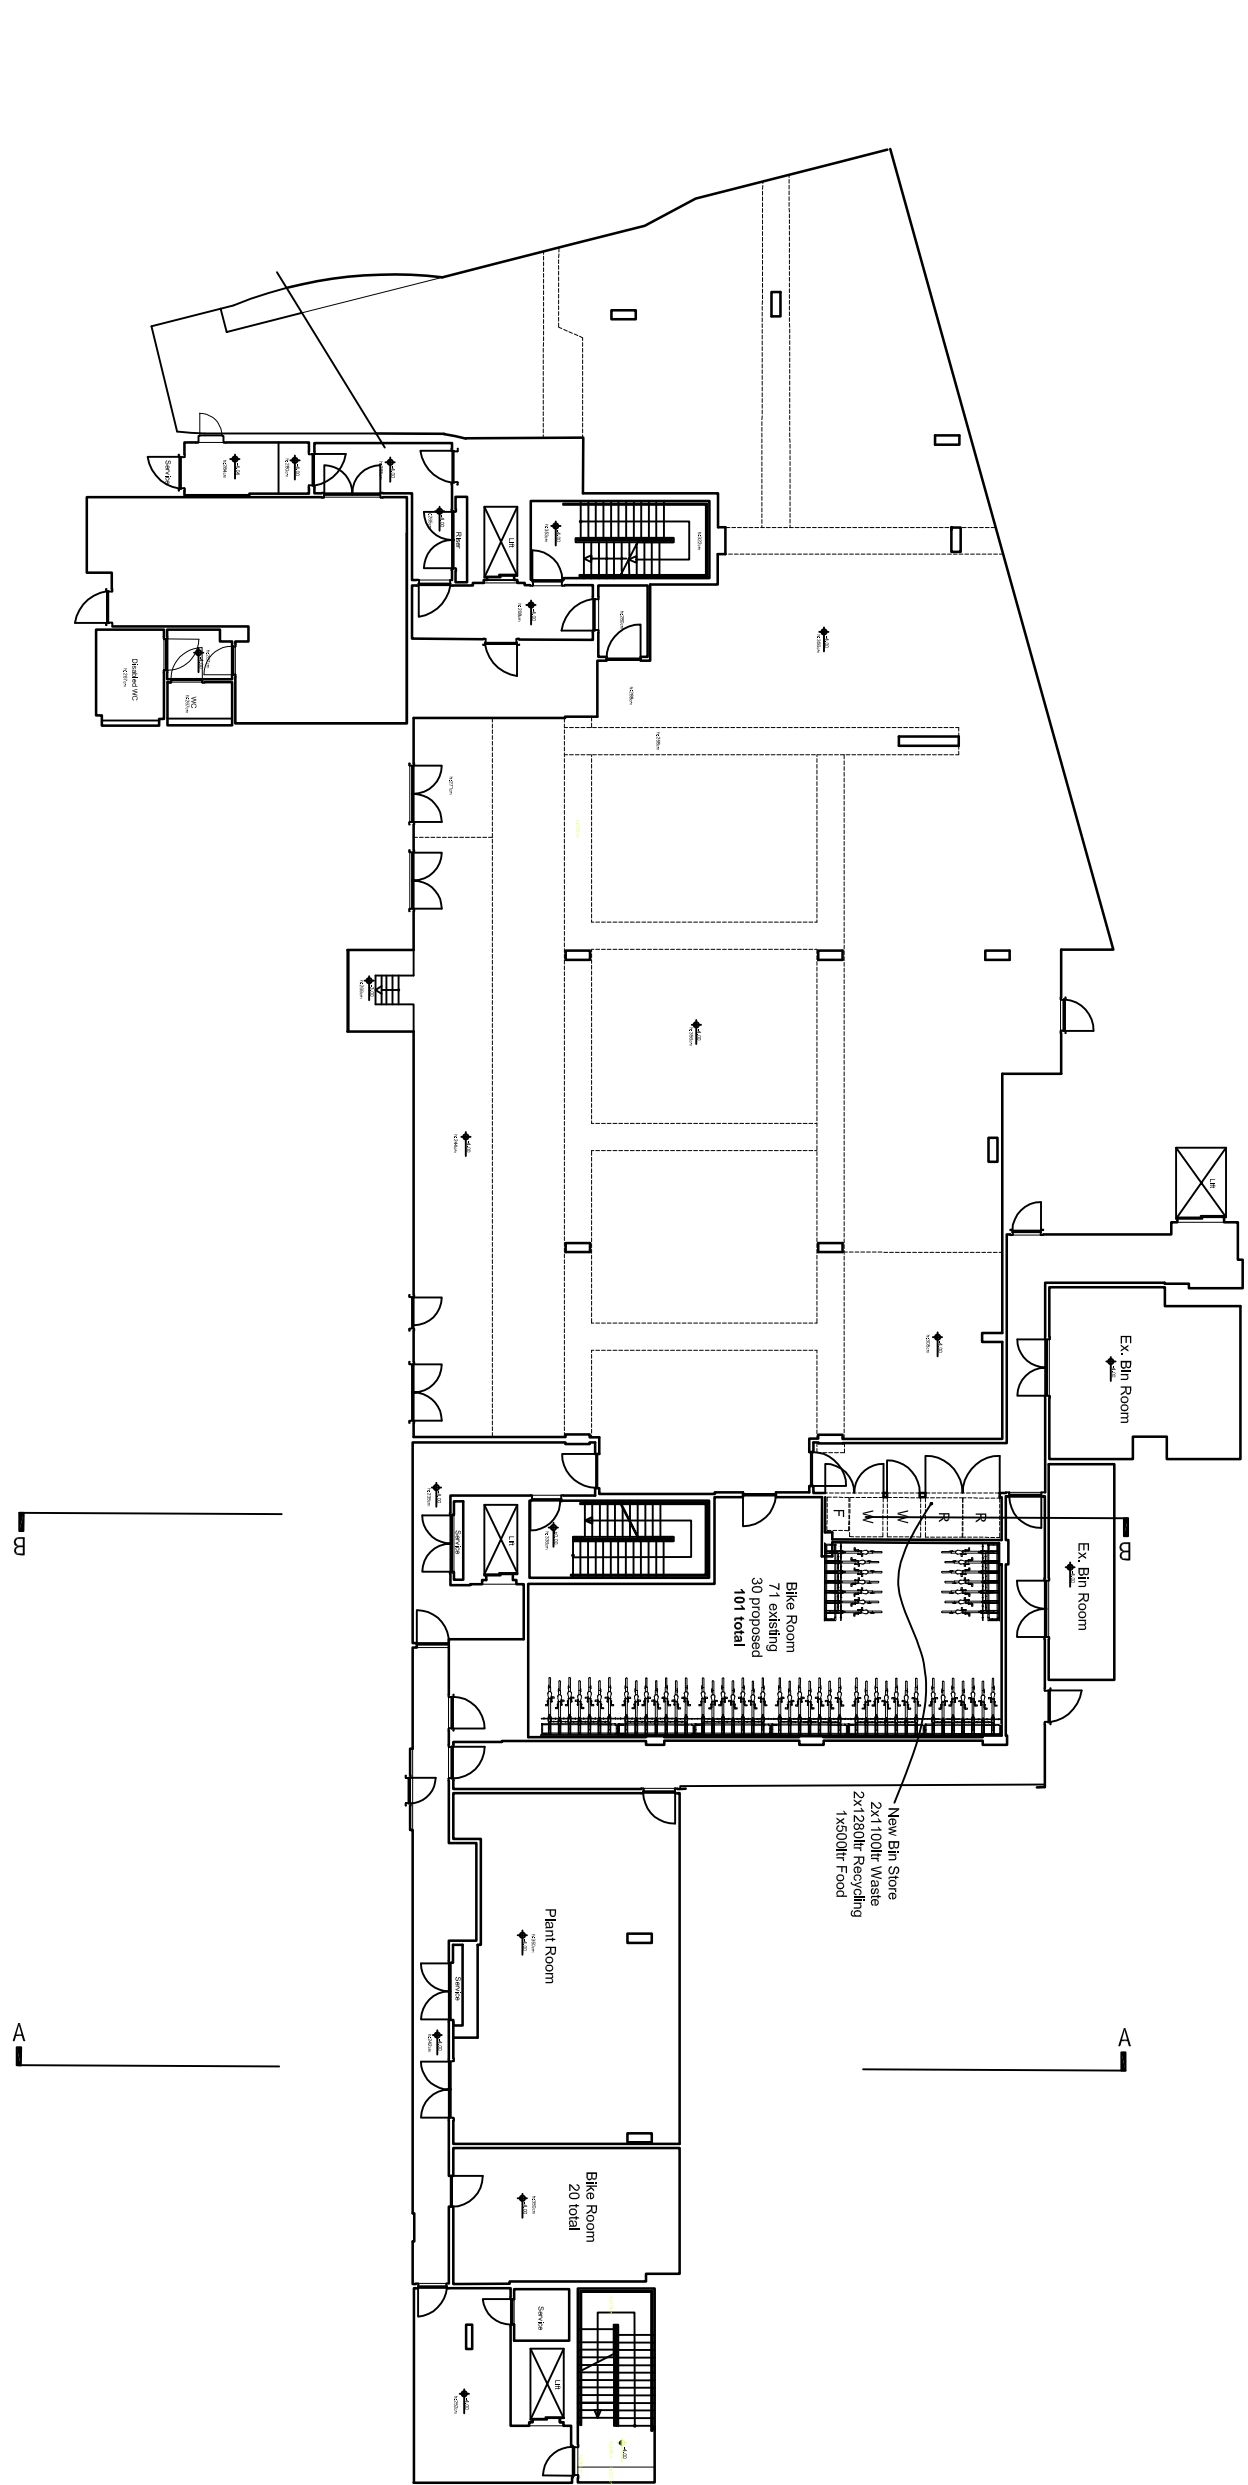

Brooks Murray Architects
The Arts Building, Morris Place, N4 3JG
+44 (0)2077399955 architects@brooksmurray.com

**brooks
murray**

CLIENT:
PRIVATE CLIENT

JOB:
Beaufort Court
65 Maygrove Road
NW6 2DA

DRAWING TITLE:
Proposed Basement Floor plan

SCALE:
1:250 @A3

DATE:
June 2021

STATUS:
PD

DRAWING NUMBER: 1244.22.100 REV: 08 ISSUED BY: