


USE FINISHED DIMENSIONS UNLESS NOTED OTHERWISE. ALL DIMENSIONS SHALL BE CHECKED ON SITE. ALL DIMENSIONS SHALL BE REPORTED TO THE CLIENT BY THE ARCHITECT. THE ARCHITECT SHALL BE RESPONSIBLE FOR THE ACCURACY OF THE DIMENSIONS. 

REV.	AMENDMENT	BY:	DATE

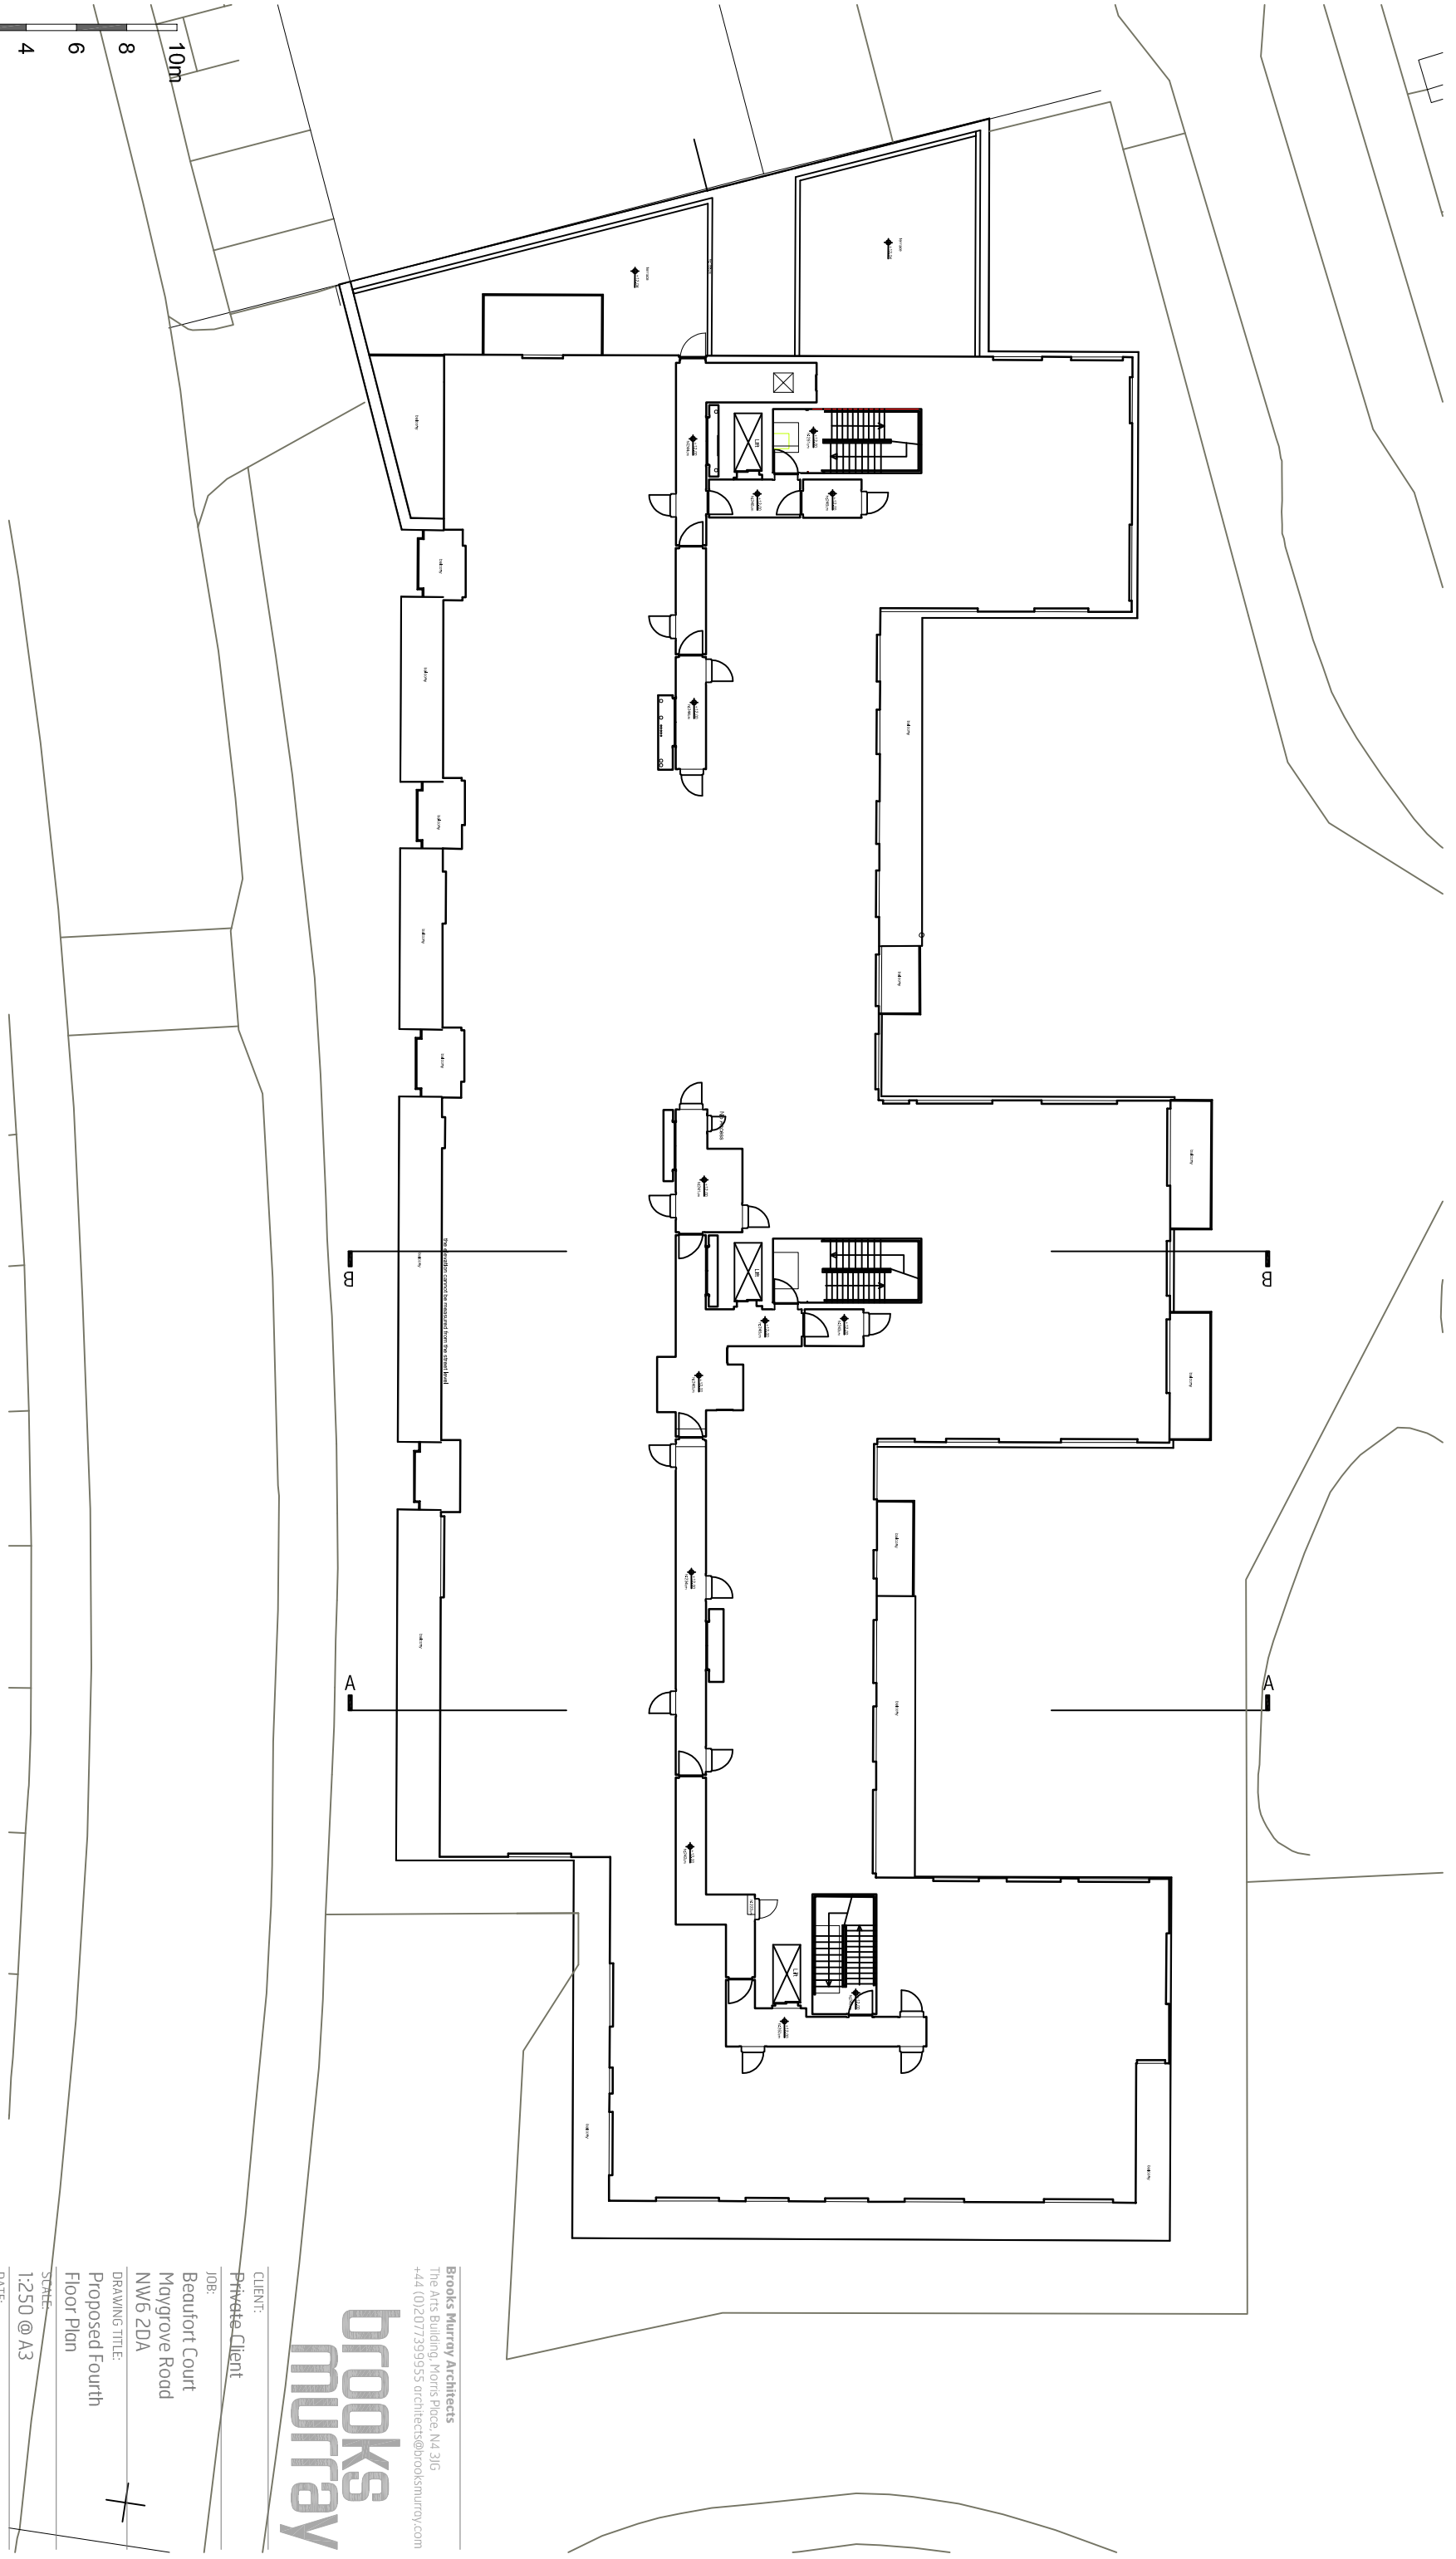

Brooks Murray Architects
 The Arts Building, Morris Place, N4 3JG
 +44 (0)2077399955 architects@brooksmurray.com

**brooks
murray**

CLIENT: Private Client
 JOB: Beaufort Court
 Maygrove Road
 NW6 2DA
 DRAWING TITLE: Proposed Fourth Floor Plan

DATE: 1:250 @ A3
 STATUS: PD

DATE: June 2021
 STATUS: PD
 DRAWING NUMBER: 1244.22.104
 REV: 08
 ISSUED BY:

Proposed Fourth Floor Plan
 1:250 @ A3

