



1 South Elevation - unobstructed 1.500 -
1 : 500



2 South Elevation (East) 1.250 Colour
1 : 250

NOTES


- Do not scale from this drawing, except for planning purposes.
- Check all dimensions on site.
- Subject to survey.
- Subject to site inspection.
- Site boundary lines are indicative only.

- MATERIALS KEY**
- B1 Brick type 1 - Light red facing brick
 - B2 Brick type 2 - Medium red facing brick
 - B2T Brick type 2T - Medium red facing brick in dog tooth bond or similar
 - B3T Brick type 3 - Darker red facing brick in dog tooth bond or similar
 - GBB Blue glazed brick
 - R Grey metal standing seam roof

Rev	Date	By	Description
A	12/07/19	AJL	Section 73-As proposed
1	17/04/19	AB	Issued with draft pre-app
-	09/05/16	JV	Bay design revised following planners comments

Revision Schedule

key plan

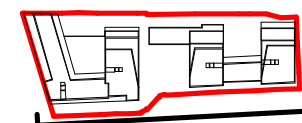

a2dominion

project
156 WEST END LANE
WEST HAMPS TEAD

title
ELEVATION - SOUTH ELEVATION
(EAST BUILDING)

drawing status PLANNING	scale As indicated @ A3
contract no.	date 11/04/15
client ref. A2 DOMINION	checked by Checker
drawn by ACR	revision A
project no. P18-048	drawing number PL(EL)P032

2.5 0 2.5 5 10 12.5m
Scale 1:250

cgl

Child Graddon Lewis
architects & designers

Studio 1
155 Commercial Street
Spitalfields
London E1 6BJ
T: +44 (0) 20 7539 1200
F: +44 (0) 20 7539 1201
E: hq@cgluk.com
www.cgluk.com

NOTES


- Do not scale from this drawing, except for planning purposes.
- Check all dimensions on site.
- Subject to survey.
- Subject to site inspection.
- Site boundary lines are indicative only.

MATERIALS KEY

- B1 Brick type 1 - Light red facing brick
- B2 Brick type 2 - Medium red facing brick
- B2T Brick type 2T - Medium red facing brick in dog tooth bond or similar
- B3T Brick type 3 - Darker red facing brick in dog tooth bond or similar
- GBB Blue glazed brick
- R Grey metal standing seam roof

D	12/07/19	AJL	Section 73-As proposed
1	17/04/19	AB	Issued with draft pre-app
C	23/01/17	AFG	East facing window to second floor now shown in elevation
B	09/05/16	JV	Minor amendments to window locations
A	10/12/15	AB	Heights added
-	13/11/15	AB	Planning Issue
Rev	Date	By	Description

Revision Schedule

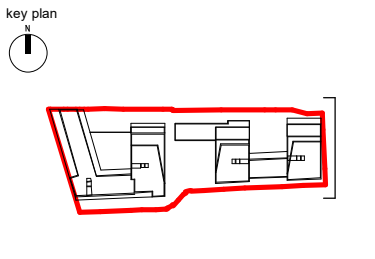

project
156 WEST END LANE
WEST HAMPS TEAD

title
ELEVATION - EAST ELEVATION

drawing status PLANNING	scale As indicated @ A3
contract no.	date 11/04/15
client ref. A2 DOMINION	checked by Checker
drawn by ACR	revision D
project no. P18-048	drawing number PL(EL)P033



Child Graddon Lewis
architects & designers

Studio 1
155 Commercial Street
Spitalfields
London E1 6BJ
T: +44 (0) 20 7539 1200
F: +44 (0) 20 7539 1201
E: hq@cgluk.com
www.cgluk.com

WEST BUILDING EAST BUILDING

BLACKBURN RD TRAIN 26 LYMINGTON RD LYMINGTON RD


1 East Elevation 1.500
1 : 500


WEST BUILDING EAST BUILDING

approx
64.75

26 LYMINGTON RD

2 East Elevation 1.250
1 : 250

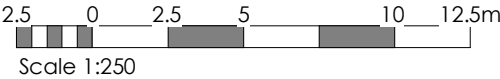

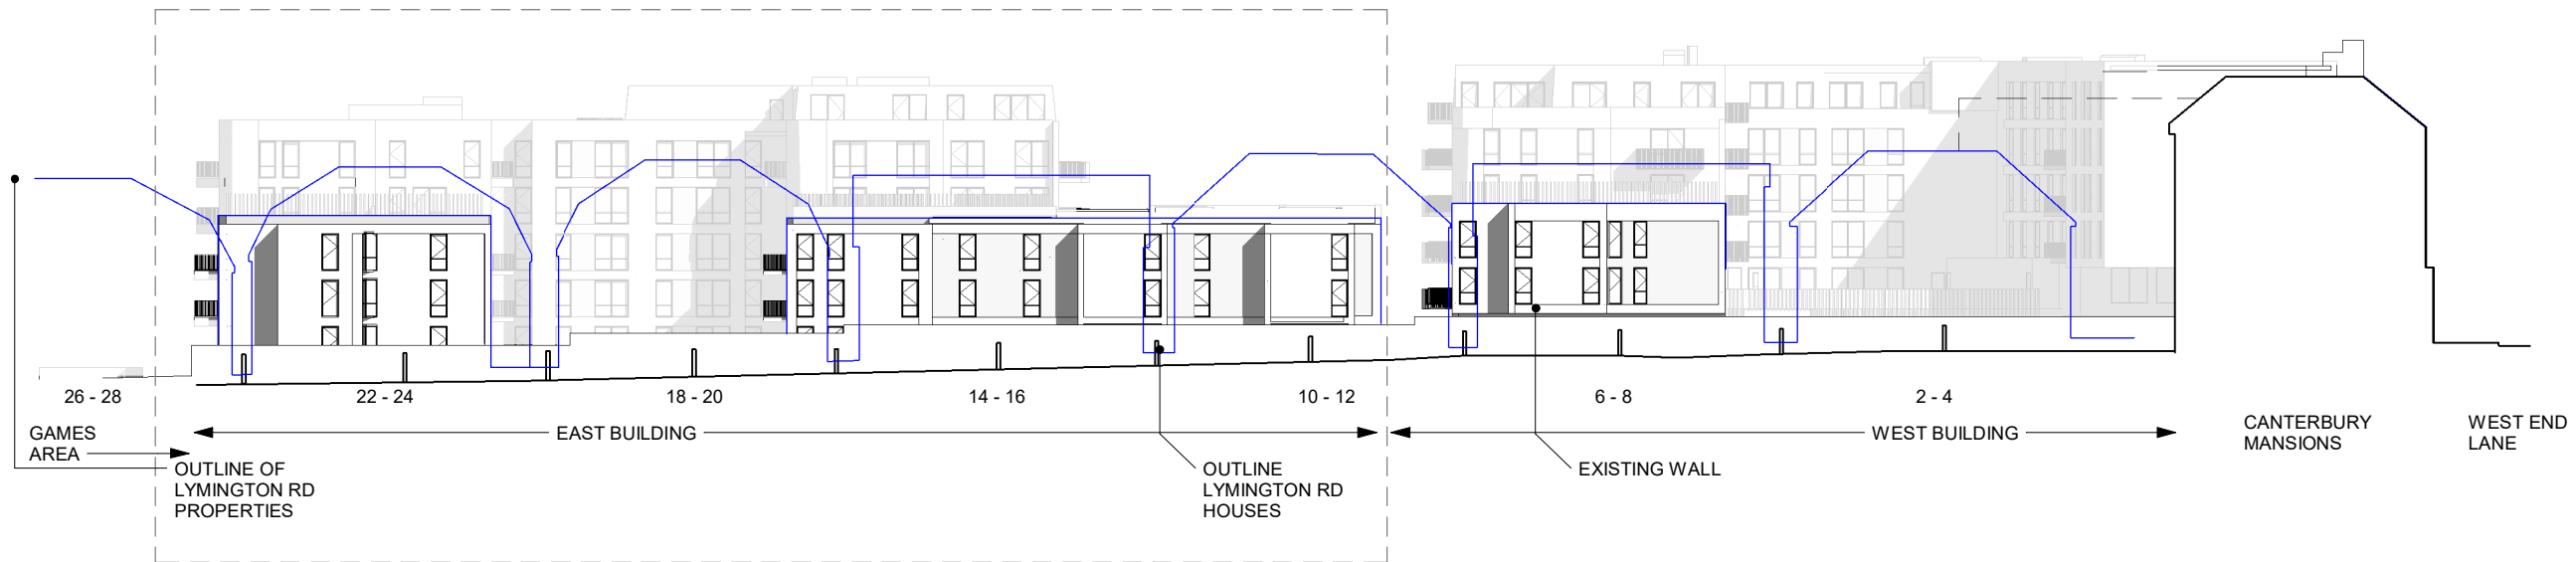

1 North Elevation - Lymington Rd view
1 : 500



2 North Elevation (East) Colour
1 : 250

NOTES

-Do not scale from this drawing, except for planning purposes.
-Check all dimensions on site.
-Subject to survey.
-Subject to site inspection.
-Site boundary lines are indicative only.


MATERIALS KEY

- B1 Brick type 1 - Light red facing brick
B2 Brick type 2 - Medium red facing brick
B2T Brick type 2T - Medium red facing brick in dog tooth bond or similar
B3T Brick type 3 - Darker red facing brick in dog tooth bond or similar
GBB Blue glazed brick
R Grey metal standing seam roof

Rev	Date	By	Description
D	12/07/19	AJL	Section 73-As proposed
1	17/04/19	AB	Issued with draft pre-app
C	13/01/16	AB	Boundary wall corrected to lower (estimated) height.
B	21/12/16	AB	Angled windows added facing away from Lymington Road properties
A	09/05/16	JV	Minor amendments to window locations
-	13/11/15	AB	Planning Issue

Revision Schedule

key plan

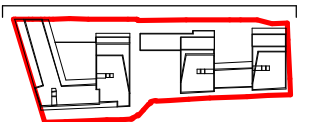

a2dominion

project
156 WEST END LANE
WEST HAMPS TEAD

title
ELEVATION - NORTH ELEVATION
(EAST BUILDING)

drawing status
PLANNING

contract no.	scale
A2 DOMINION	As indicated @ A3
drawn by	date
ACR	10/21/15
checked by	Checker

project no.	drawing number	revision
P18-048	PL(EL)P035	D

2.5 0 2.5 5 10 12.5m
Scale 1:250

cgl
Child Graddon Lewis
architects & designers
Studio 1
155 Commercial Street
Spitalfields
London E1 6BJ
T: +44 (0) 20 7539 1200
F: +44 (0) 20 7539 1201
E: hq@cgluk.com
www.cgluk.com



1 Central Courtyard - West Elevation 1.500
1 : 500



2 Central Courtyard - West Elevation 1.250 Colour
1 : 250


NOTES

- Do not scale from this drawing, except for planning purposes.
- Check all dimensions on site.
- Subject to survey.
- Subject to site inspection.
- Site boundary lines are indicative only.

- MATERIALS KEY**
- B1 Brick type 1 - Light red facing brick
 - B2 Brick type 2 - Medium red facing brick
 - B2T Brick type 2T - Medium red facing brick in dog tooth bond or similar
 - B3T Brick type 3 - Darker red facing brick in dog tooth bond or similar
 - GBB Blue glazed brick
 - R Grey metal standing seam roof

Rev	Date	By	Description
D	12/07/19	AJL	Section 73-As proposed
2	13/05/19	MVG	Amended following pre-app draft comments
1	17/04/19	AB	Issued with draft pre-app
C	09/05/16	JV	Minor amendments to window locations
B	10/12/15	AB	Heights added
A	19/11/15	AB	Drawing title amended
-	13/11/15	AB	Planning Issue

Revision Schedule

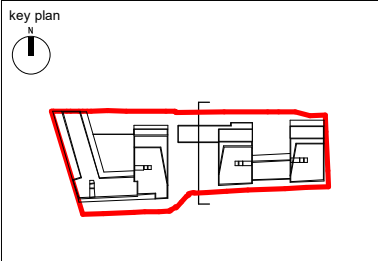

a2dominion

project
156 WEST END LANE
WEST HAMPS TEAD

title
ELEVATION - CENTRAL
COURTYARD (EAST BUILDING)

drawing status PLANNING	scale As indicated @ A3
contract no.	date 10/21/15
client ref. A2 DOMINION	checked by Checker
drawn by ACR	project no. P18-048
drawing number PL(EL)P036	revision D

2.5 0 2.5 5 10 12.5m
Scale 1:250

cgl
Child Graddon Lewis
architects & designers
Studio 1
155 Commercial Street
Spitalfields
London E1 6BJ
T: +44 (0) 20 7539 1200
F: +44 (0) 20 7539 1201
E: hq@cgluk.com
www.cgluk.com




1 South Elevation - East Block - Bay Study
1 : 100



2 South Elevation (East Block) - Facade Section
1 : 100

Railway

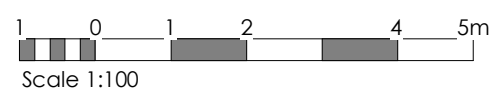

NOTES

- Do not scale from this drawing, except for planning purposes.
- Check all dimensions on site.
- Subject to survey.
- Subject to site inspection.
- Site boundary lines are indicative only.

MATERIALS KEY

B1	Brick type 1 - Light red facing brick
B2	Brick type 2 - Medium red facing brick
B2T	Brick type 2T - Medium red facing brick in dog tooth bond or similar
B3T	Brick type 3 - Darker red facing brick in dog tooth bond or similar
GBB	Blue glazed brick
R	Grey metal standing seam roof

B	12/07/19	AJL	Section 73-As proposed
A	08/06/16	AB	Planning resubmission
-	13/11/15	AB	Planning Issue
Rev	Date	By	Description

Revision Schedule

key plan

project
156 WEST END LANE
WEST HAMPSTEAD

title
SOUTH ELEVATION BAY STUDY -
EAST BUILDING

drawing status PLANNING	scale 1 : 100 @ A3
contract no.	date 11/08/15
client ref. A2 DOMINION	checked by Checker
drawn by ACR	revision B
project no. P18-048	drawing number PL(EL)P052


Child Graddon Lewis
architects & designers
Studio 1
155 Commercial Street
Spitalfields
London E1 6BJ
T: +44 (0) 20 7539 1200
F: +44 (0) 20 7539 1201
E: hq@cgluk.com
www.cgluk.com



1 Affordable Courtyard - North Elevation 1.250
1 : 250



2 Private Courtyard - North Elevation 1.250
1 : 250

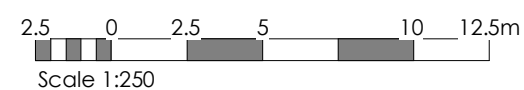

NOTES


- Do not scale from this drawing, except for planning purposes.
- Check all dimensions on site.
- Subject to survey.
- Subject to site inspection.
- Site boundary lines are indicative only.

MATERIALS KEY

- B1 Brick type 1 - Light red facing brick
- B2 Brick type 2 - Medium red facing brick
- B2T Brick type 2T - Medium red facing brick in dog tooth bond or similar
- B3T Brick type 3 - Darker red facing brick in dog tooth bond or similar
- GBB Blue glazed brick
- R Grey metal standing seam roof

Rev	Date	By	Description
B	12/07/19	AJL	Section 73-As proposed
1	17/04/19	AB	Issued with draft pre-app
A	09/05/16	JV	Minor amendments to window locations
-	13/11/15	AB	Planning Issue

Revision Schedule	

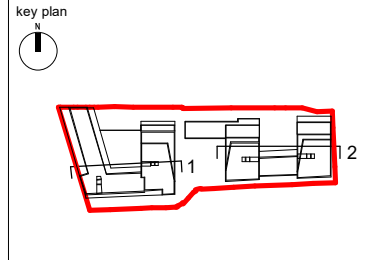


project
156 WEST END LANE
WEST HAMPSSTEAD

title
ELEVATION - COURTYARDS
NORTH

drawing status PLANNING	scale 1 : 250 @ A3
contract no.	date 10/28/15
client ref. A2 DOMINION	checked by Checker
drawn by ACR	checked by Checker
project no. P18-048	drawing number PL(EL)P040
	revision B

Child Graddon Lewis
architects & designers

Studio 1
155 Commercial Street
Spitalfields
London E1 6BJ
T: +44 (0) 20 7539 1200
F: +44 (0) 20 7539 1201
E: hq@cgluk.com
www.cgluk.com

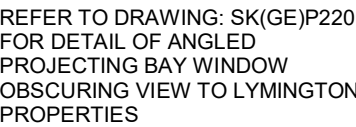

Hatched area shows overlap of proposed projected 18m and existing Lymington Road properties




NOTES

- Do not scale from this drawing, except for planning purposes.
- Check all dimensions on site.
- Subject to survey.
- Subject to site inspection.
- Site boundary lines are indicative only.

B	23/07/19	AJL	Section 73 As Proposed
A	13/01/16	AB	Boundary wall corrected to lower (estimated) height.
-	21/11/16	AFG	Issue following Planner's comments
Rev	Date	By	Description

Revision Schedule			

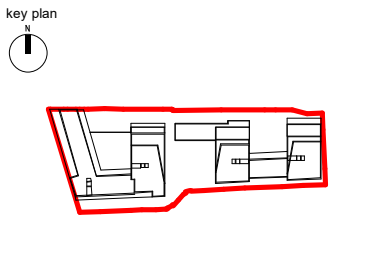


project
156 WEST END LANE
WEST HAMPSSTEAD

title
ELEVATION - RELATIONSHIP TO
ADJACENT PROPERTIES

drawing status	PLANNING		
contract no.	scale	As indicated @ A3	
client ref.	date	06/28/16	
drawn by	checked by	Author Checker	
project no.	drawing number	revision	
P18-048	SK(GE)P216	B	

Child Graddon Lewis
architects & designers

Studio 1
155 Commercial Street
Spitalfields
London E1 6BJ
T: +44 (0) 20 7539 1200
F: +44 (0) 20 7539 1201
E: hq@cgluk.com
www.cgluk.com

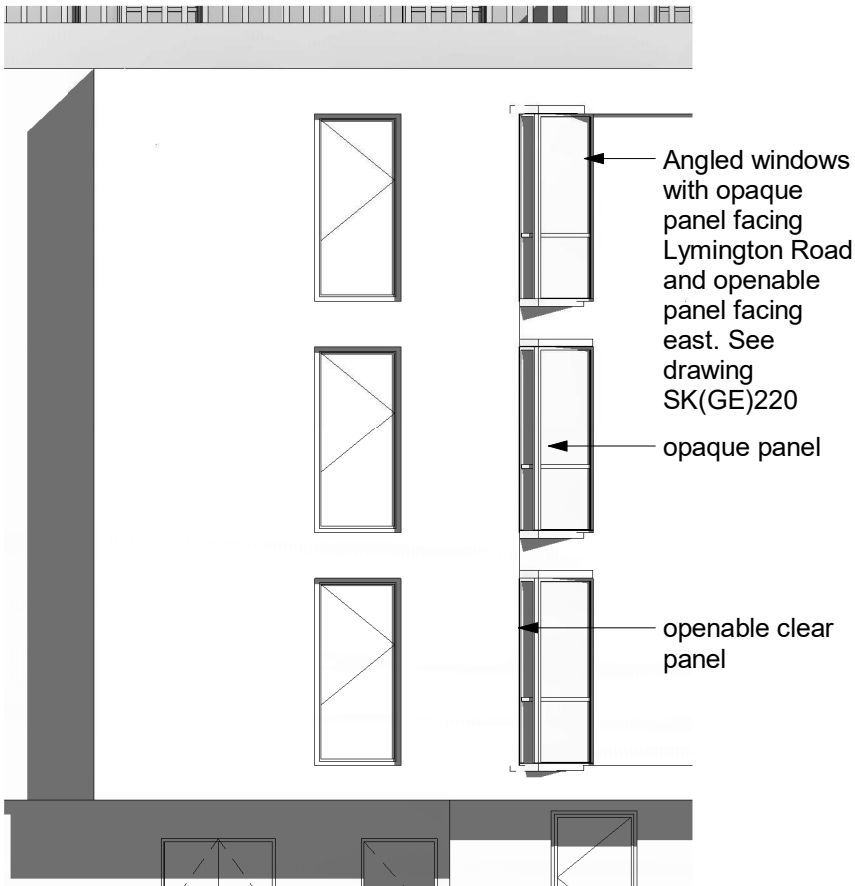

2 North elevation - view of angled bay windows
1 : 100

1 North Elevation - Lymington Rd - Relationship to Adjacent Properties
1 : 500

