



Notes:

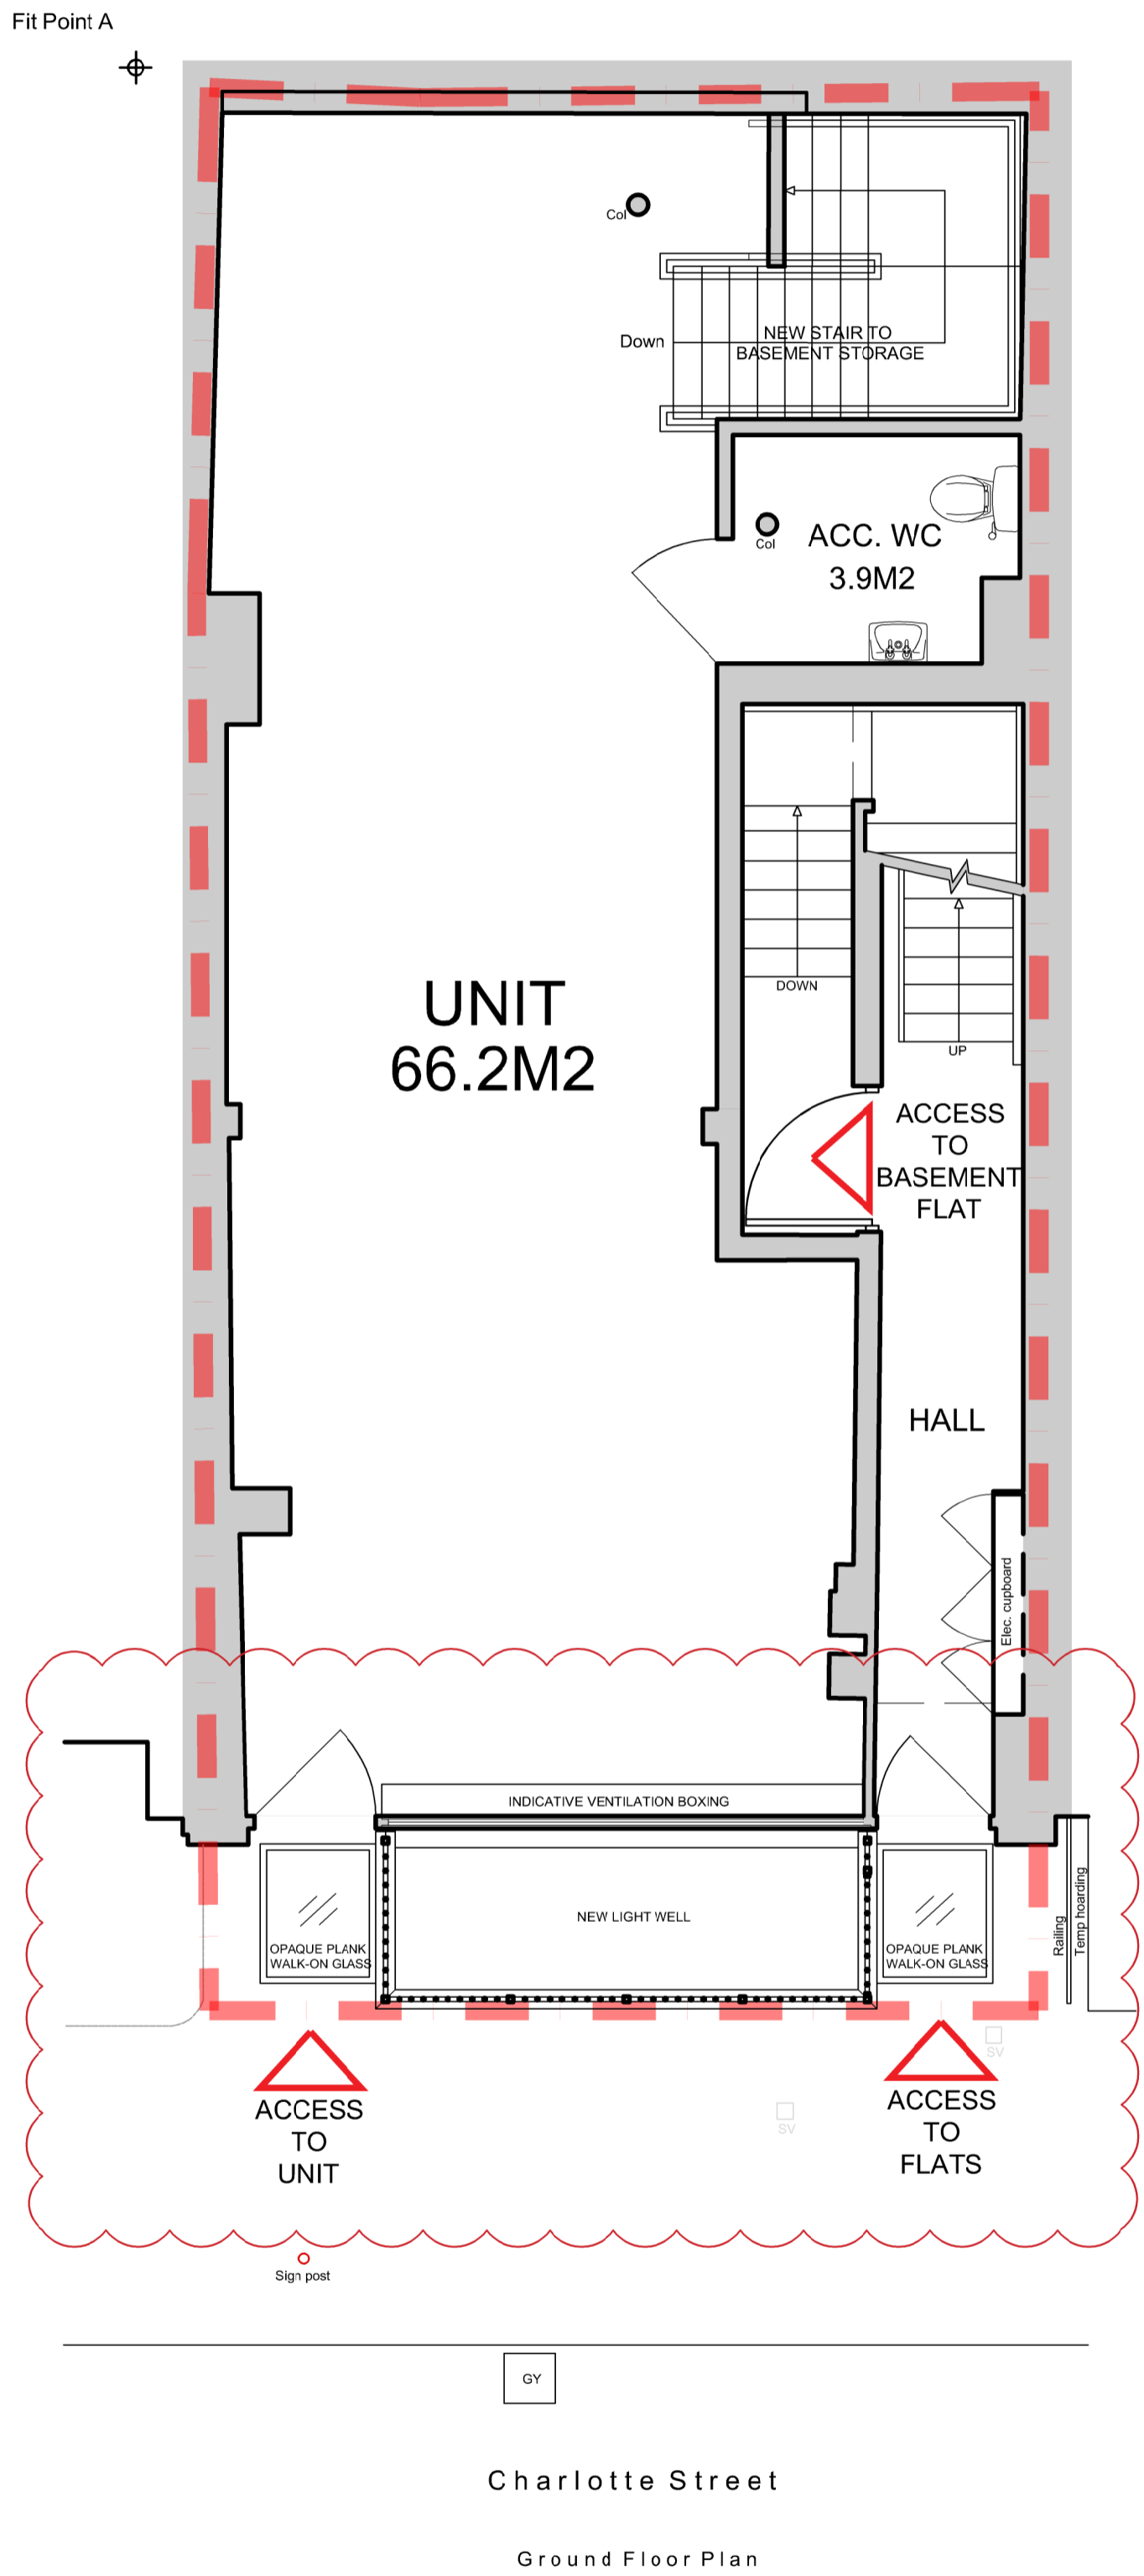

1 PROPOSED GROUND FLOOR PLAN

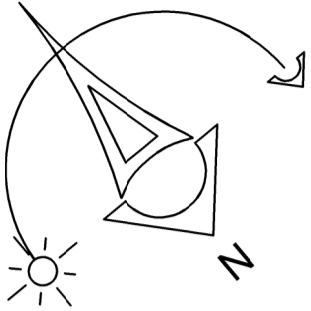

A 05.07.2021 Lightwell added, walk-on glass added to the entrances S8 PB

Rev: Date: Details: By: Chk:



EngineRoom
2 Cardinal Street
Ipswich
IP1 1LG

PLANNING

Client / Location:
53 Charlotte Street, London

Drawing:
PROPOSED GROUND FLOOR PLAN

Scale: 1:50 @ A1	Date: 01/04/2021	Drawn: IB	Check: PB
---------------------	---------------------	--------------	--------------

Job No: ER2101003	Dwg No: 302	Rev: A
----------------------	----------------	-----------

Copyright EngineRoom(technical) Ltd. This title block is 100mm wide at full scale.
Do not scale. Work to figured dimensions only which should be verified on site.