

- NOTES
1. Do not scale & print this drawing.
 2. All dimensions are given unless otherwise stated by the contractor and each dimension shall be to the nearest millimetre.
 3. Report all drawing errors, omissions and discrepancies to the architect/designer.


KASIA WHITEFIELD DESIGN

KASIA WHITEFIELD
1002 VINTAGE
M. 07886203533

JOB 78 HAWTREY ROAD
LONDON NW3 3SS
TITLE PROPOSED FRONT ELEVATION

DATE	SCALE	STATUS
2021.06.07	1:50@A3	PLANNING

PROJECT NO.	DRAWING NO.	REVISION
HR78	PP4	

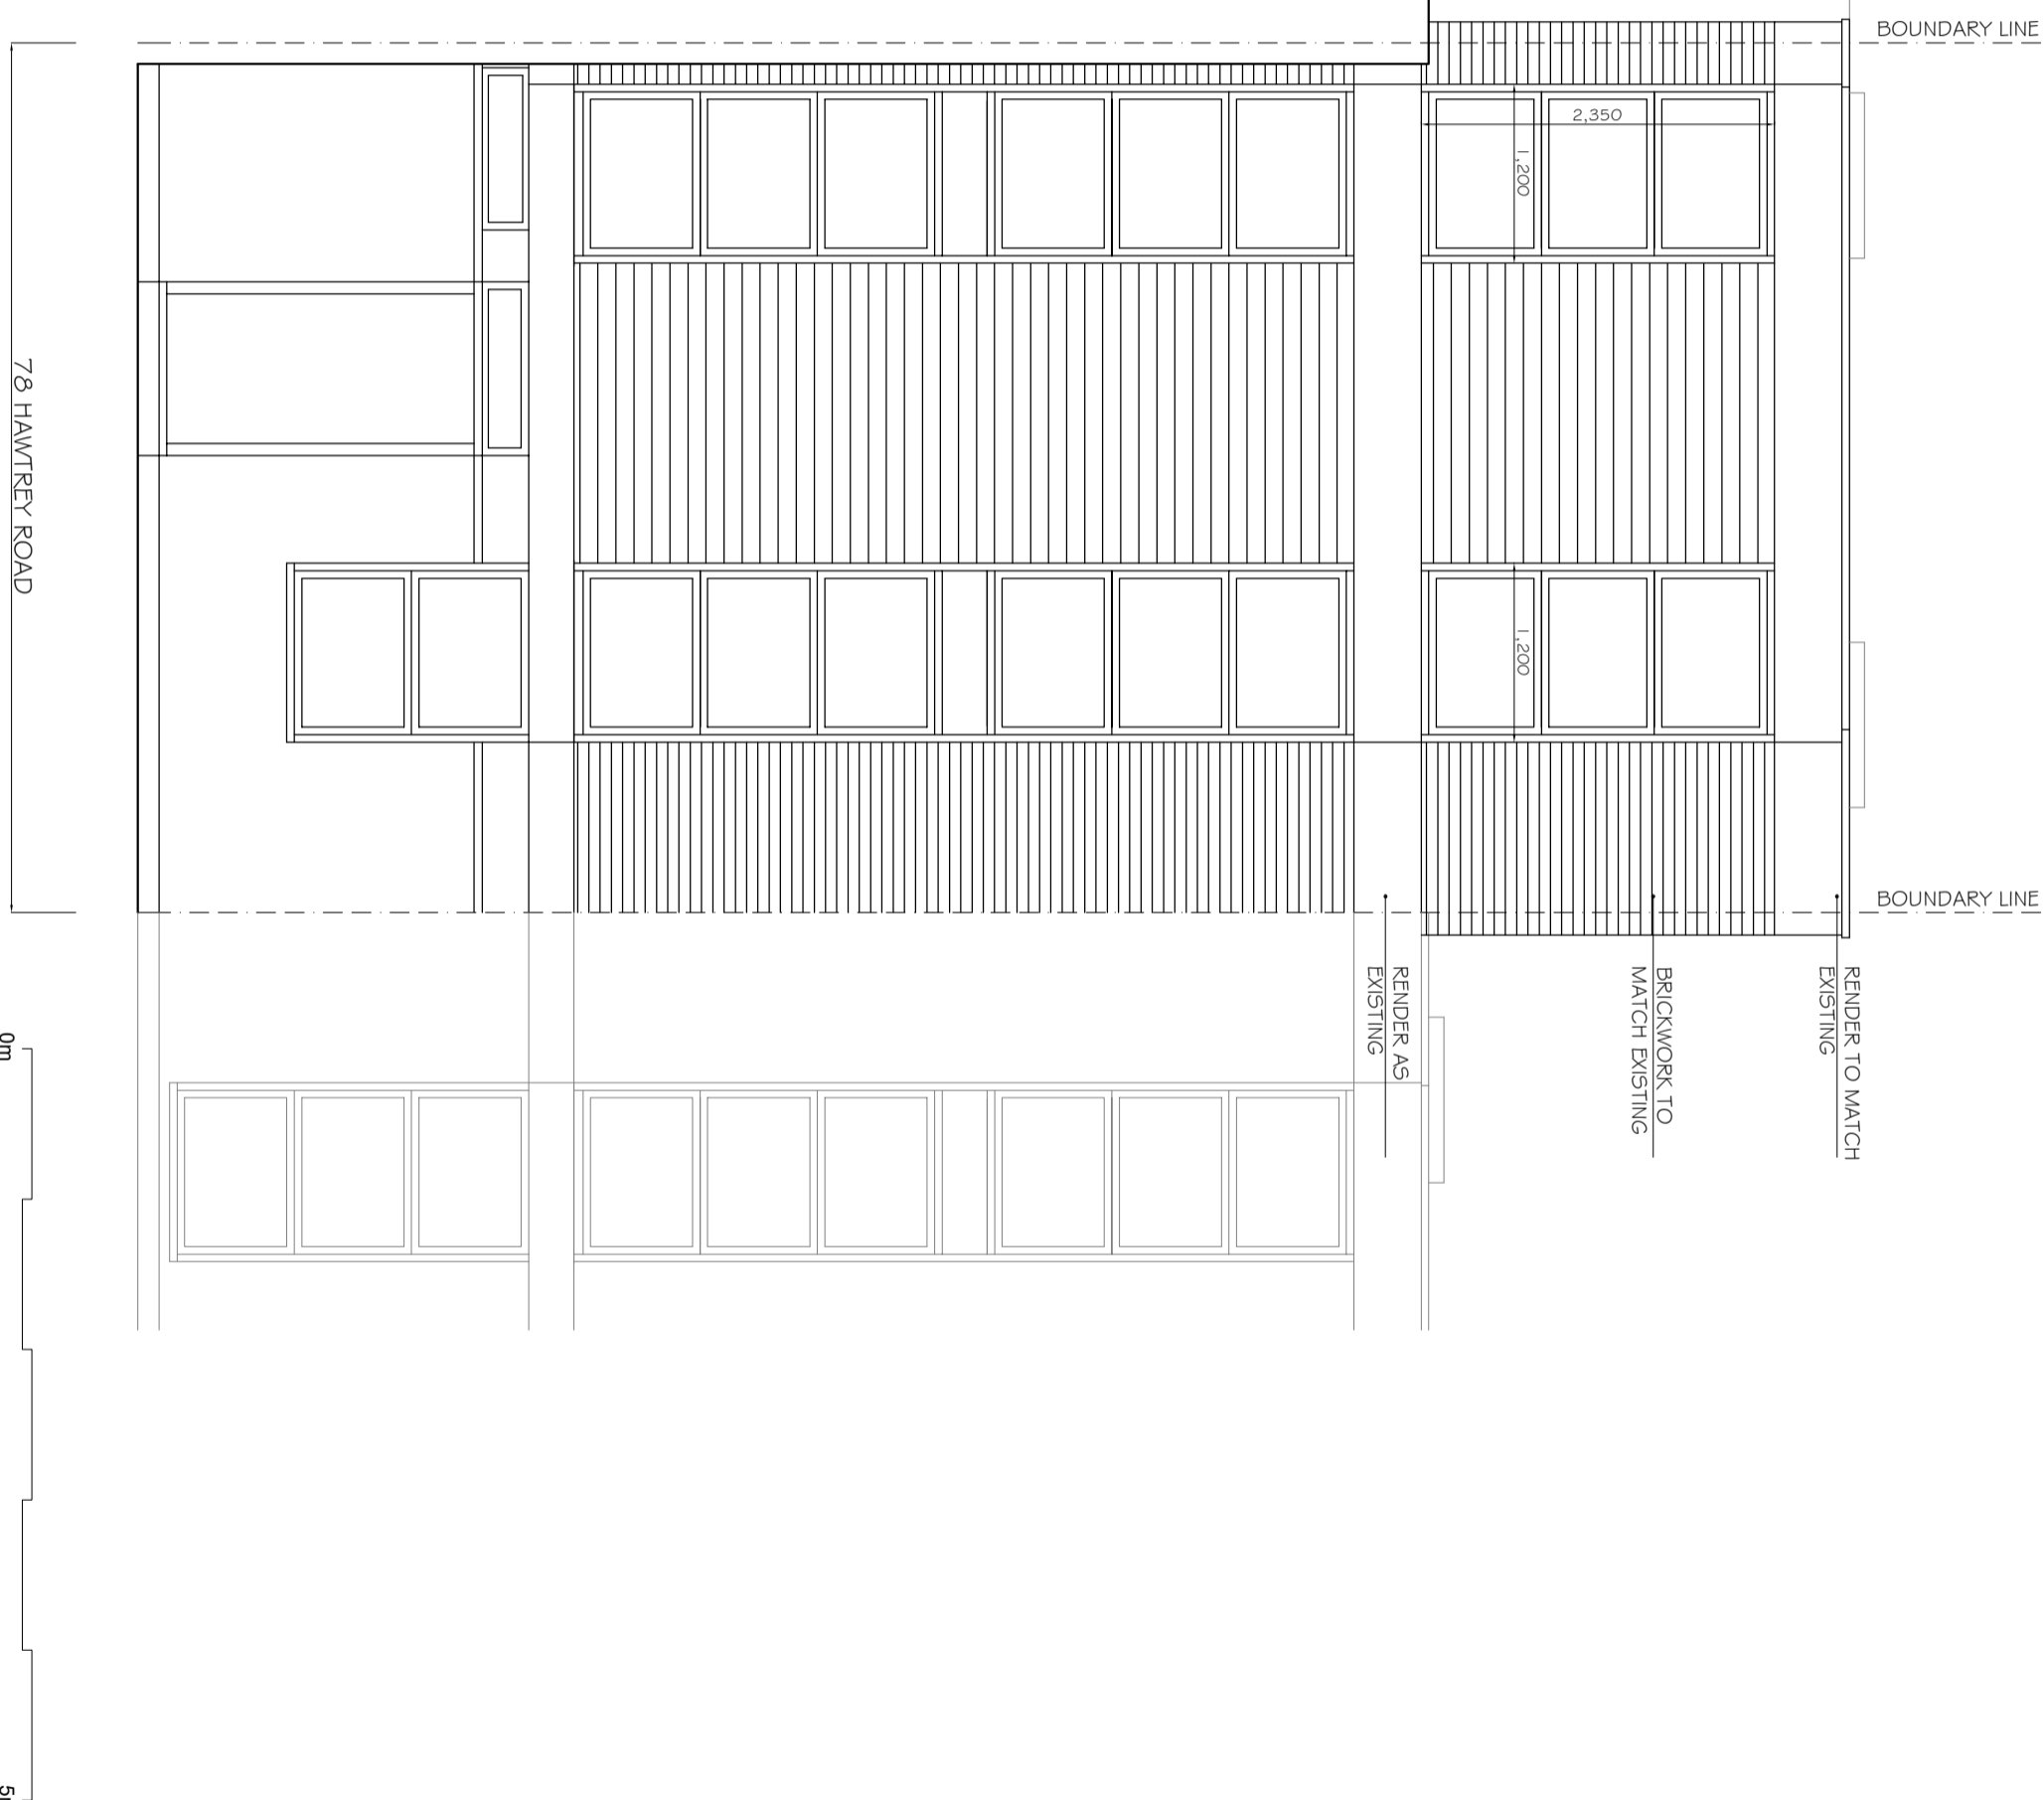

BOUNDARY LINE

BOUNDARY LINE

RENDER TO MATCH
EXISTING

BRICKWORK TO
MATCH EXISTING

RENDER AS
EXISTING

THIRD FLOOR LEVEL

SECOND FLOOR LEVEL

FIRST FLOOR LEVEL

GROUND FLOOR LEVEL

78 HAWTREY ROAD

0m

5m