

Site highlighted in red outline.

Do not scale from the drawing. All dimensions to be verified on site by contractor prior to commencement of any shop drawings and any works on site. Report all discrepancies to the Architect immediately.

This drawings is to be read in conjunction with all related consultant/engineers drawings and all other relevant information.

REV	DATE	DESCRIPTION	CKD
P1	21.07.2021	Issued for Planning	KAS


REV	DATE	DESCRIPTION	CKD


KAS Architects Ltd.
2 Lord Cameron House
London NW3 7SU
07791420636
info@kasarchitects.com
KAS JOB NO: 109

telephone
email

101 Camden Road
Existing Lower Ground Floor Plan
109-LG-DR-101

Client: Helena Kafka
Scale: 1:25 @A1 / 1:50 @A3

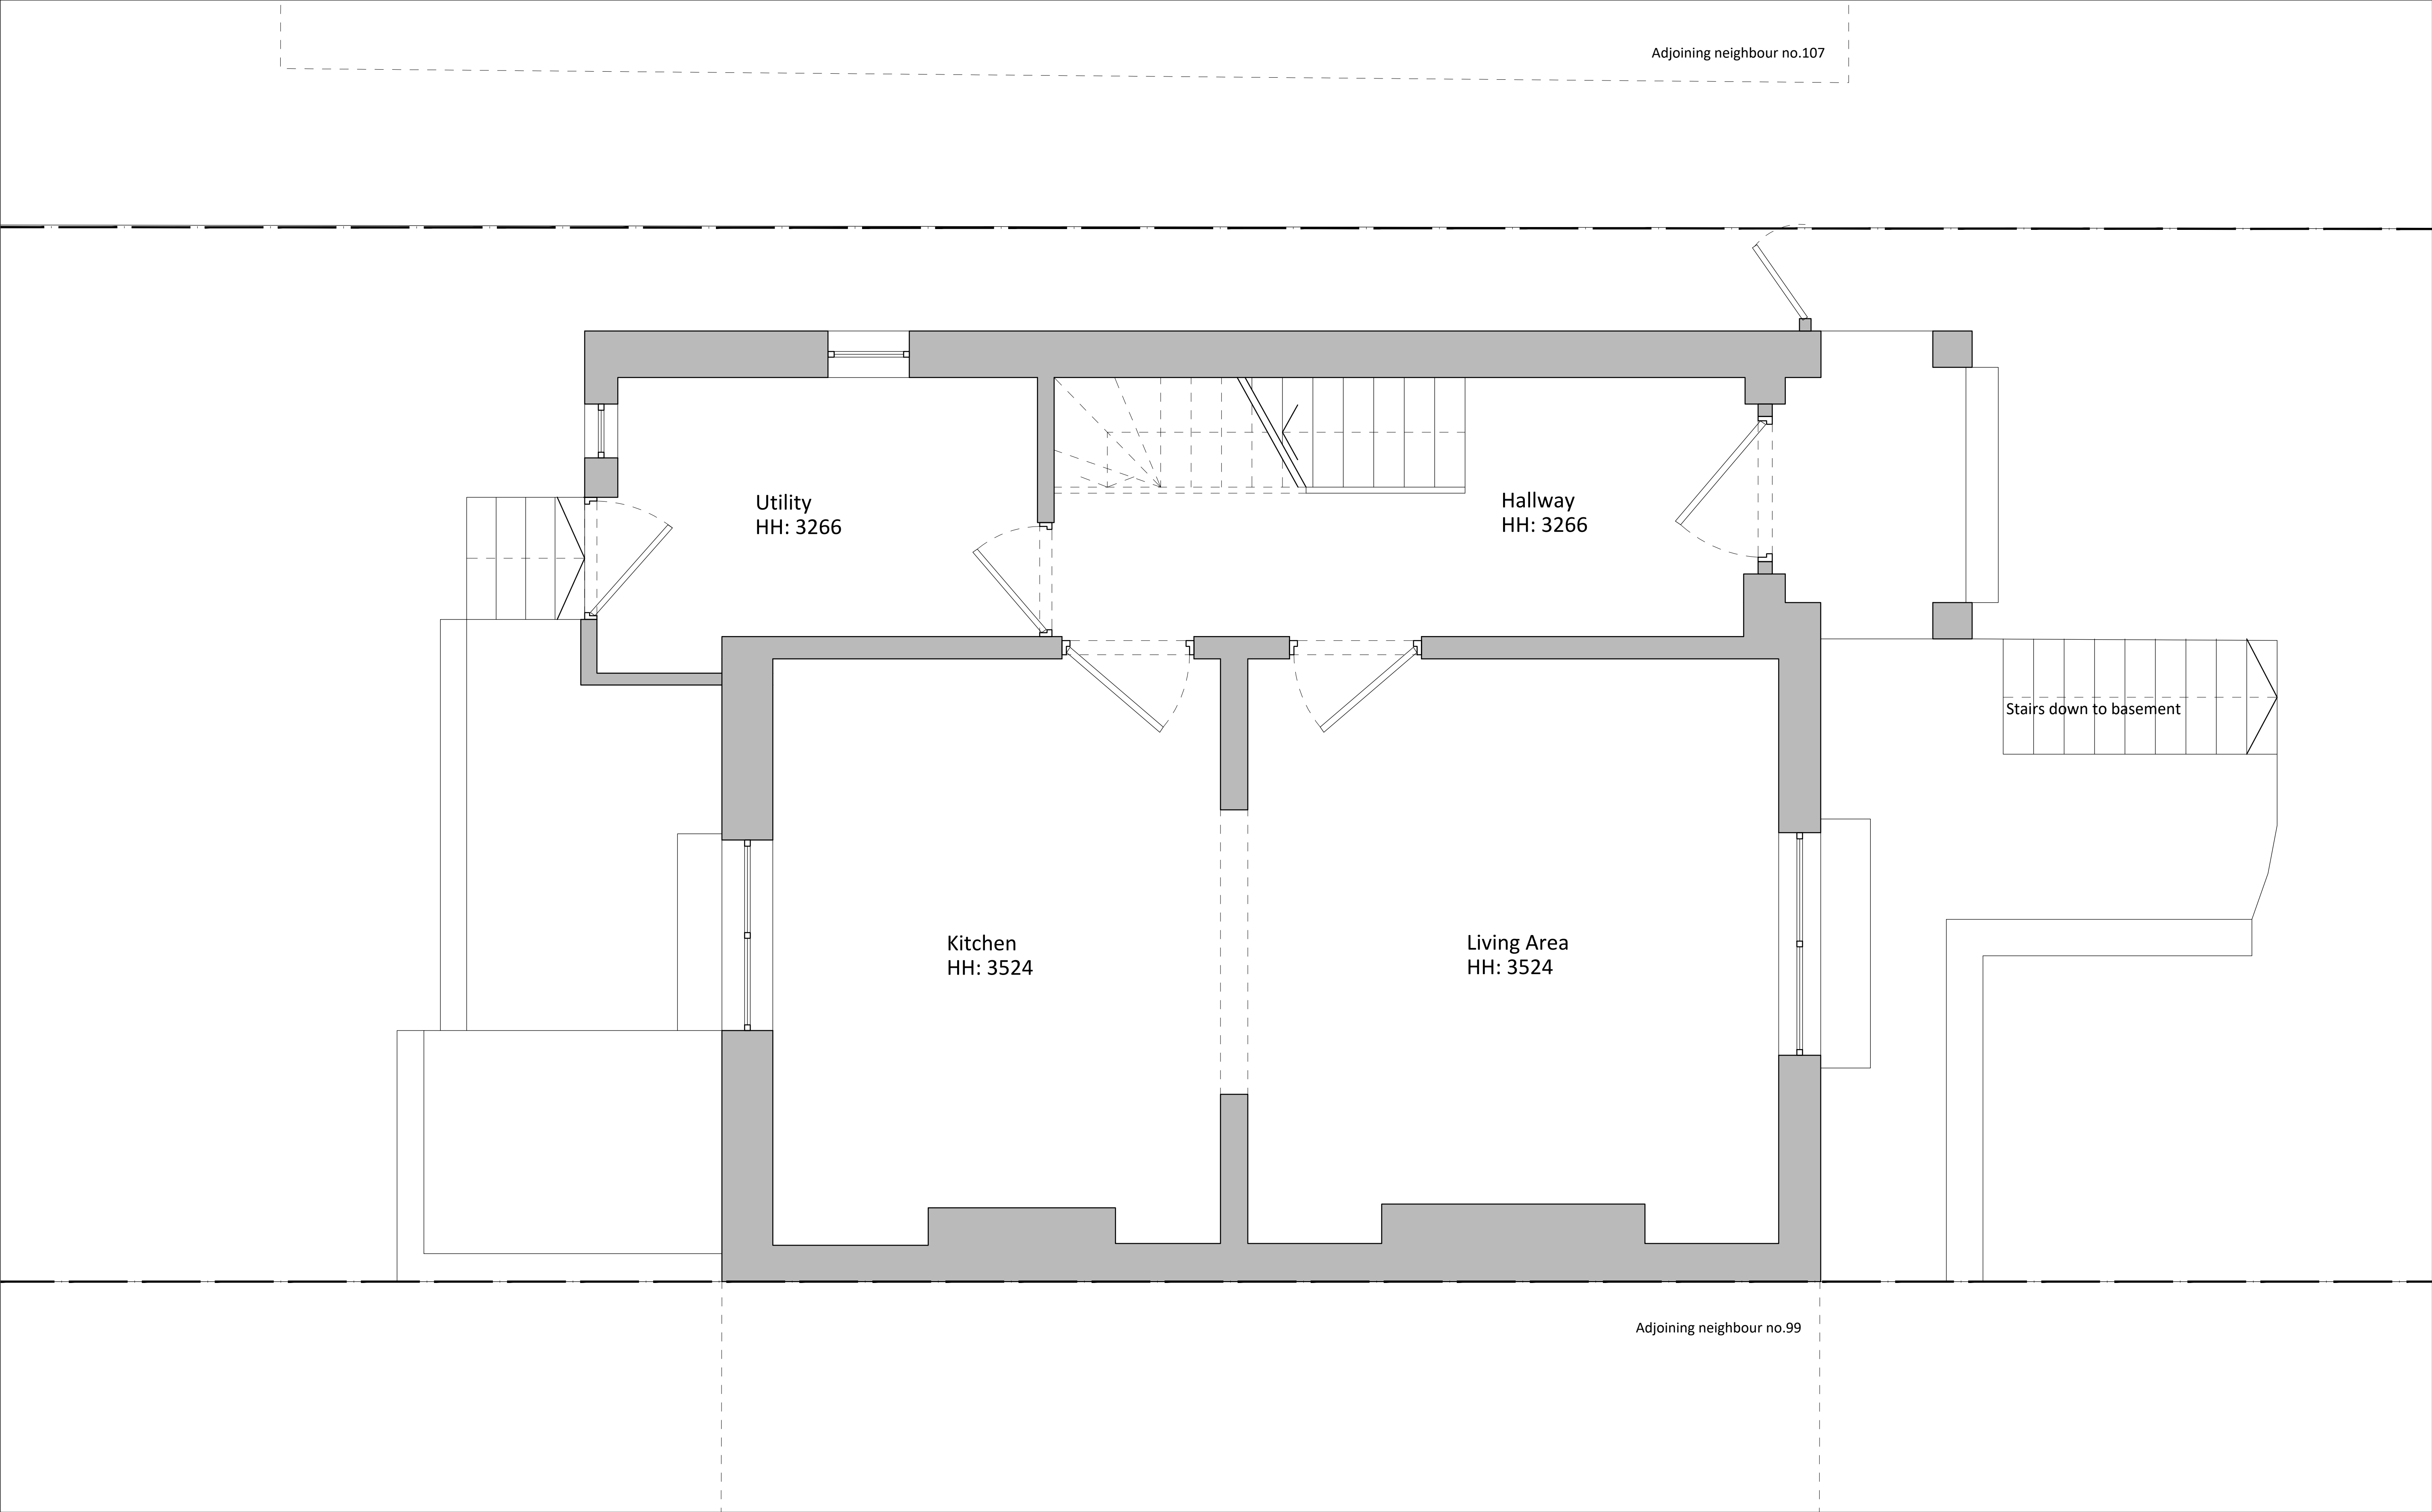

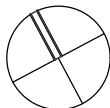

Site highlighted in red outline.

Do not scale from the drawing. All dimensions to be verified on site by contractor prior to commencement of any shop drawings and any works on site. Report all discrepancies to the Architect immediately.

This drawings is to be read in conjunction with all related consultant/engineers drawings and all other relevant information.

REV	DATE	DESCRIPTION	CKD
P1	21.07.2021	Issued for Planning	KAS


REV	DATE	DESCRIPTION	CKD


KAS Architects Ltd.
2 Lord Cameron House
London NW3 7SU
07791420636
info@kasarchitects.com
KAS JOB NO: 109

telephone
email

101 Camden Road
Existing Ground Floor Plan
109-GF-DR-102

Client: Helena Kafka
Scale: 1:25 @A1 / 1:50 @A3

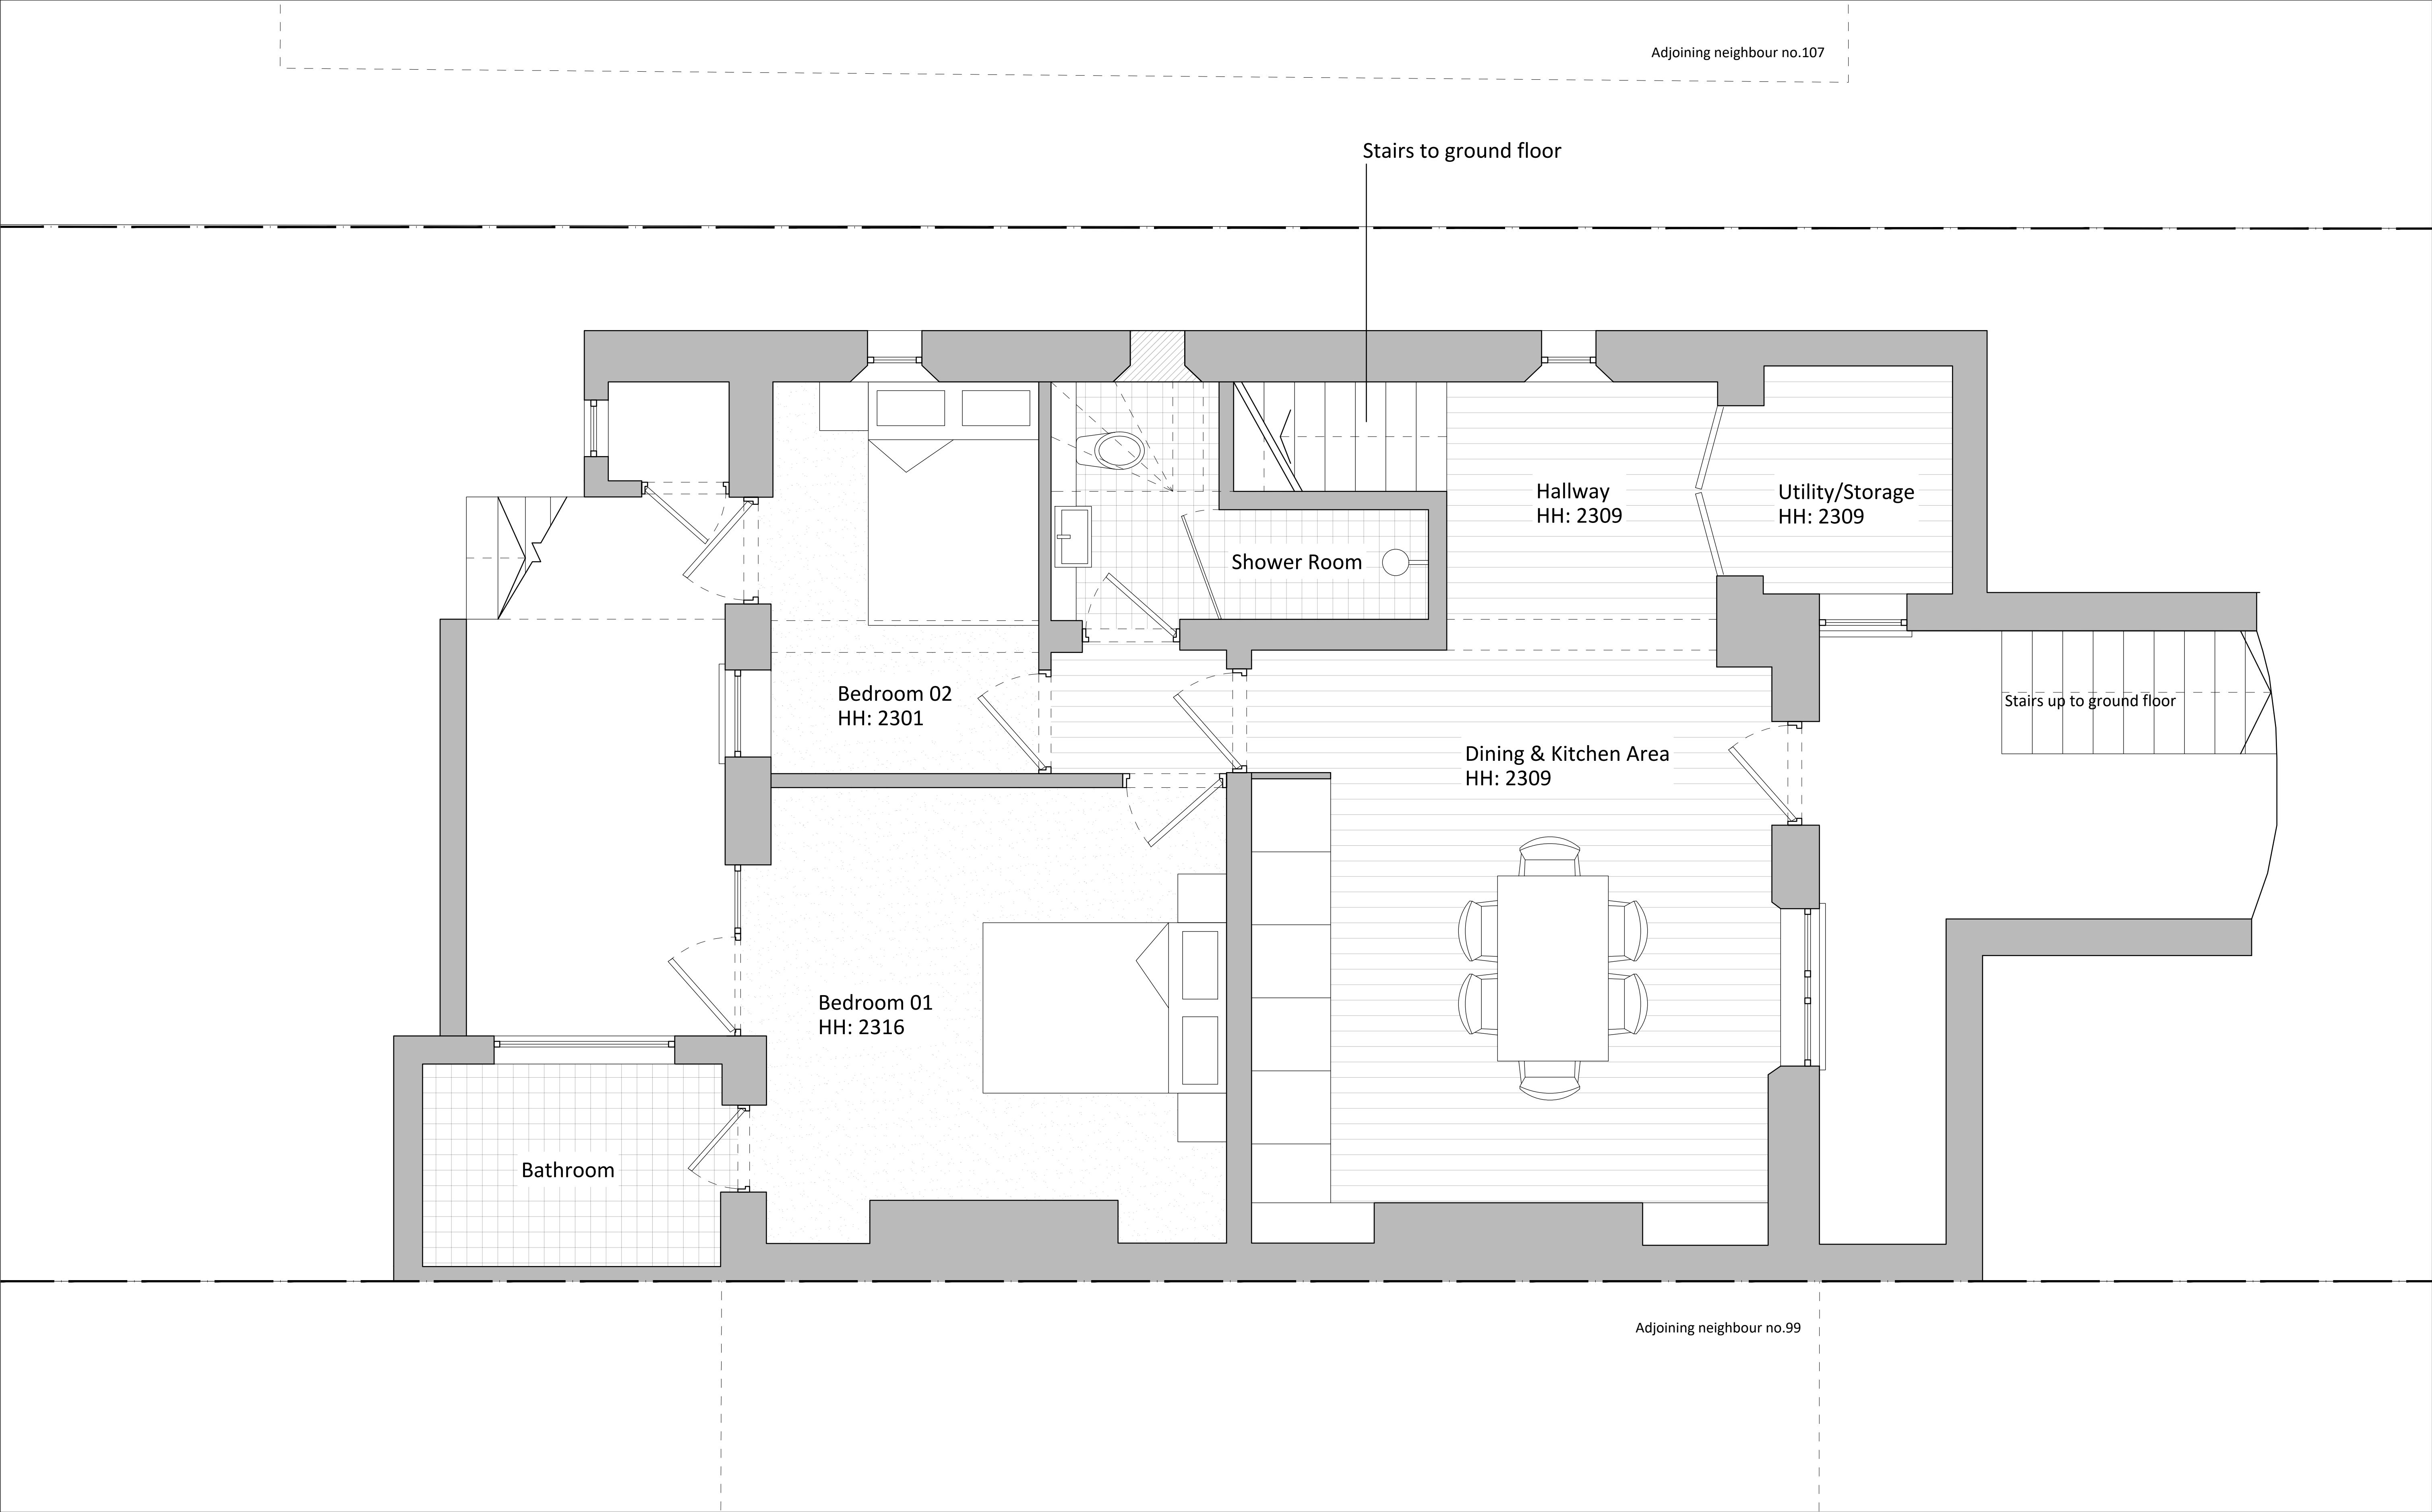

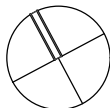

Site highlighted in red outline.

Do not scale from the drawing. All dimensions to be verified on site by contractor prior to commencement of any shop drawings and any works on site. Report all discrepancies to the Architect immediately.

This drawings is to be read in conjunction with all related consultant/engineers drawings and all other relevant information.

REV	DATE	DESCRIPTION	CKD
P1	21.07.2021	Issued for Planning	KAS


REV	DATE	DESCRIPTION	CKD


KAS Architects Ltd.
2 Lord Cameron House
London NW3 7SU
07791420636
info@kasarchitects.com
KAS JOB NO: 109

telephone
email

101 Camden Road
Proposed Lower Ground Floor Plan
109-LG-DR-201

Client: Helena Kafka
Scale: 1:25 @A1 / 1:50 @A3

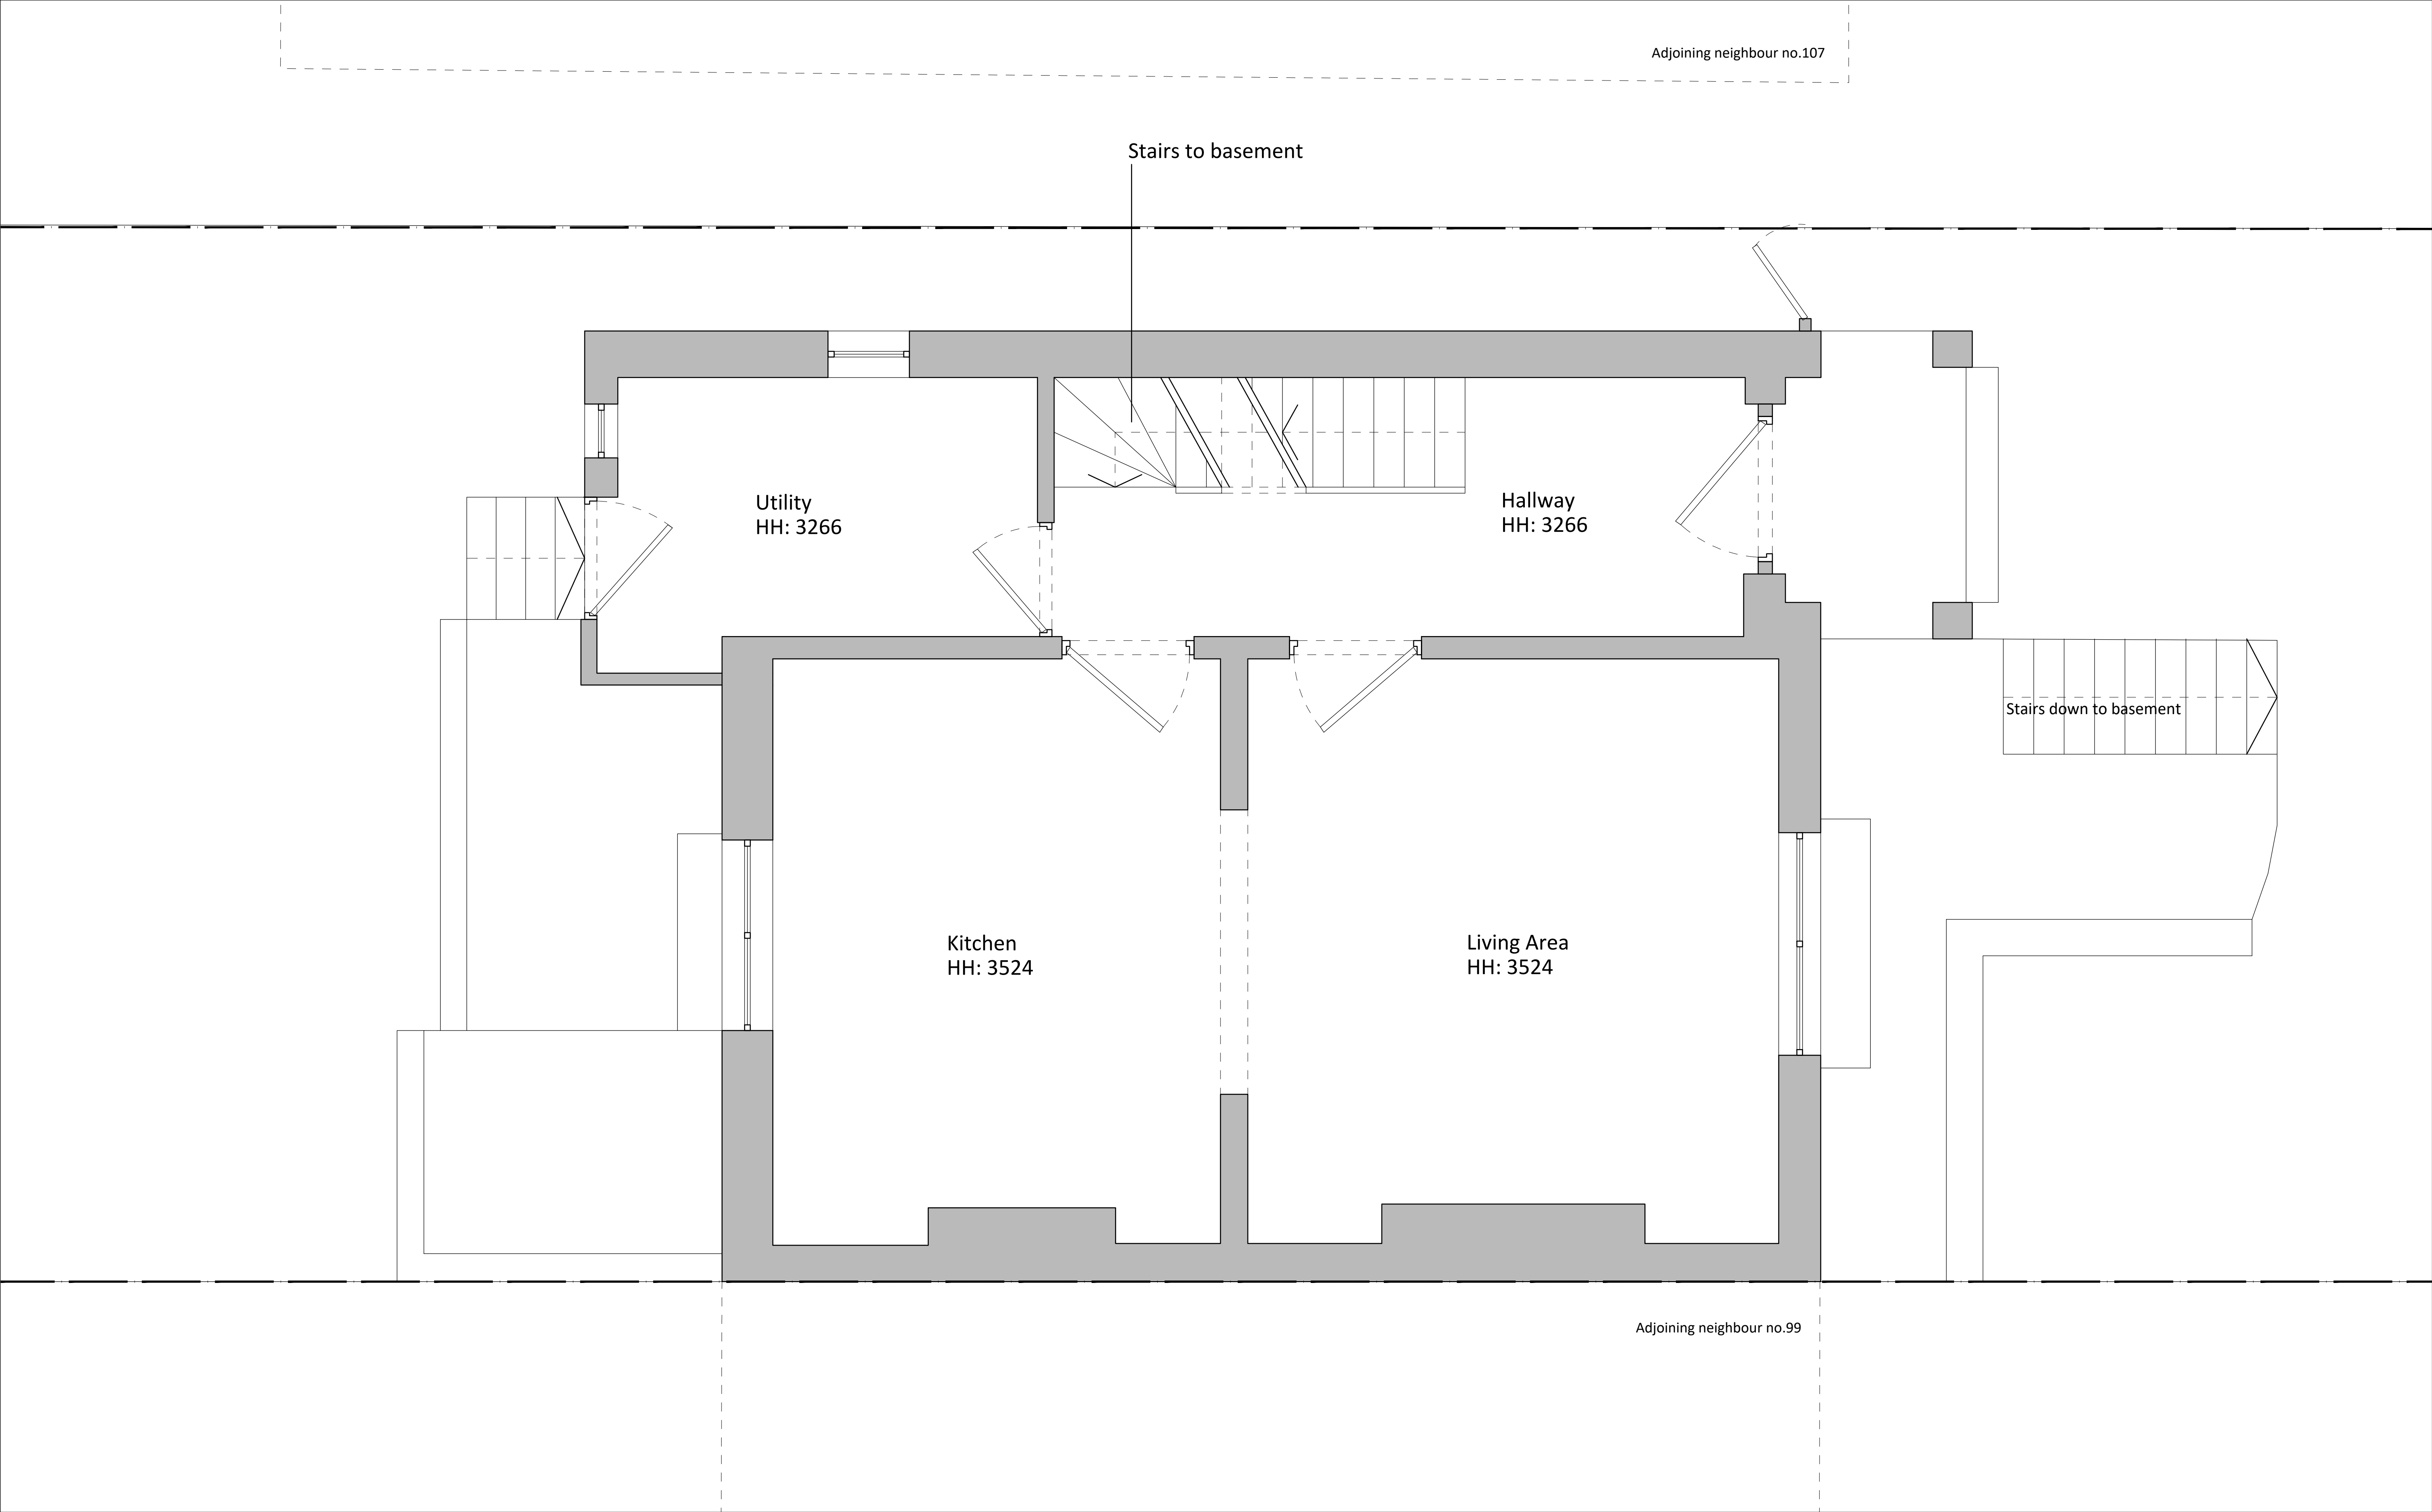

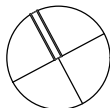

Site highlighted in red outline.

Do not scale from the drawing. All dimensions to be verified on site by contractor prior to commencement of any shop drawings and any works on site. Report all discrepancies to the Architect immediately.

This drawings is to be read in conjunction with all related consultant/engineers drawings and all other relevant information.

REV	DATE	DESCRIPTION	CKD
P1	21.07.2021	Issued for Planning	KAS

REV	DATE	DESCRIPTION	CKD

KAS Architects Ltd.
2 Lord Cameron House
London NW3 7SU
07791420636
info@kasarchitects.com
KAS JOB NO: 109

telephone
email

101 Camden Road
Proposed Ground Floor Plan
109-GF-DR-202

Client: Helena Kafka
Scale: 1:25 @A1 / 1:50 @A3