


For Planning purposes only.
If in doubt ASK!

Notes

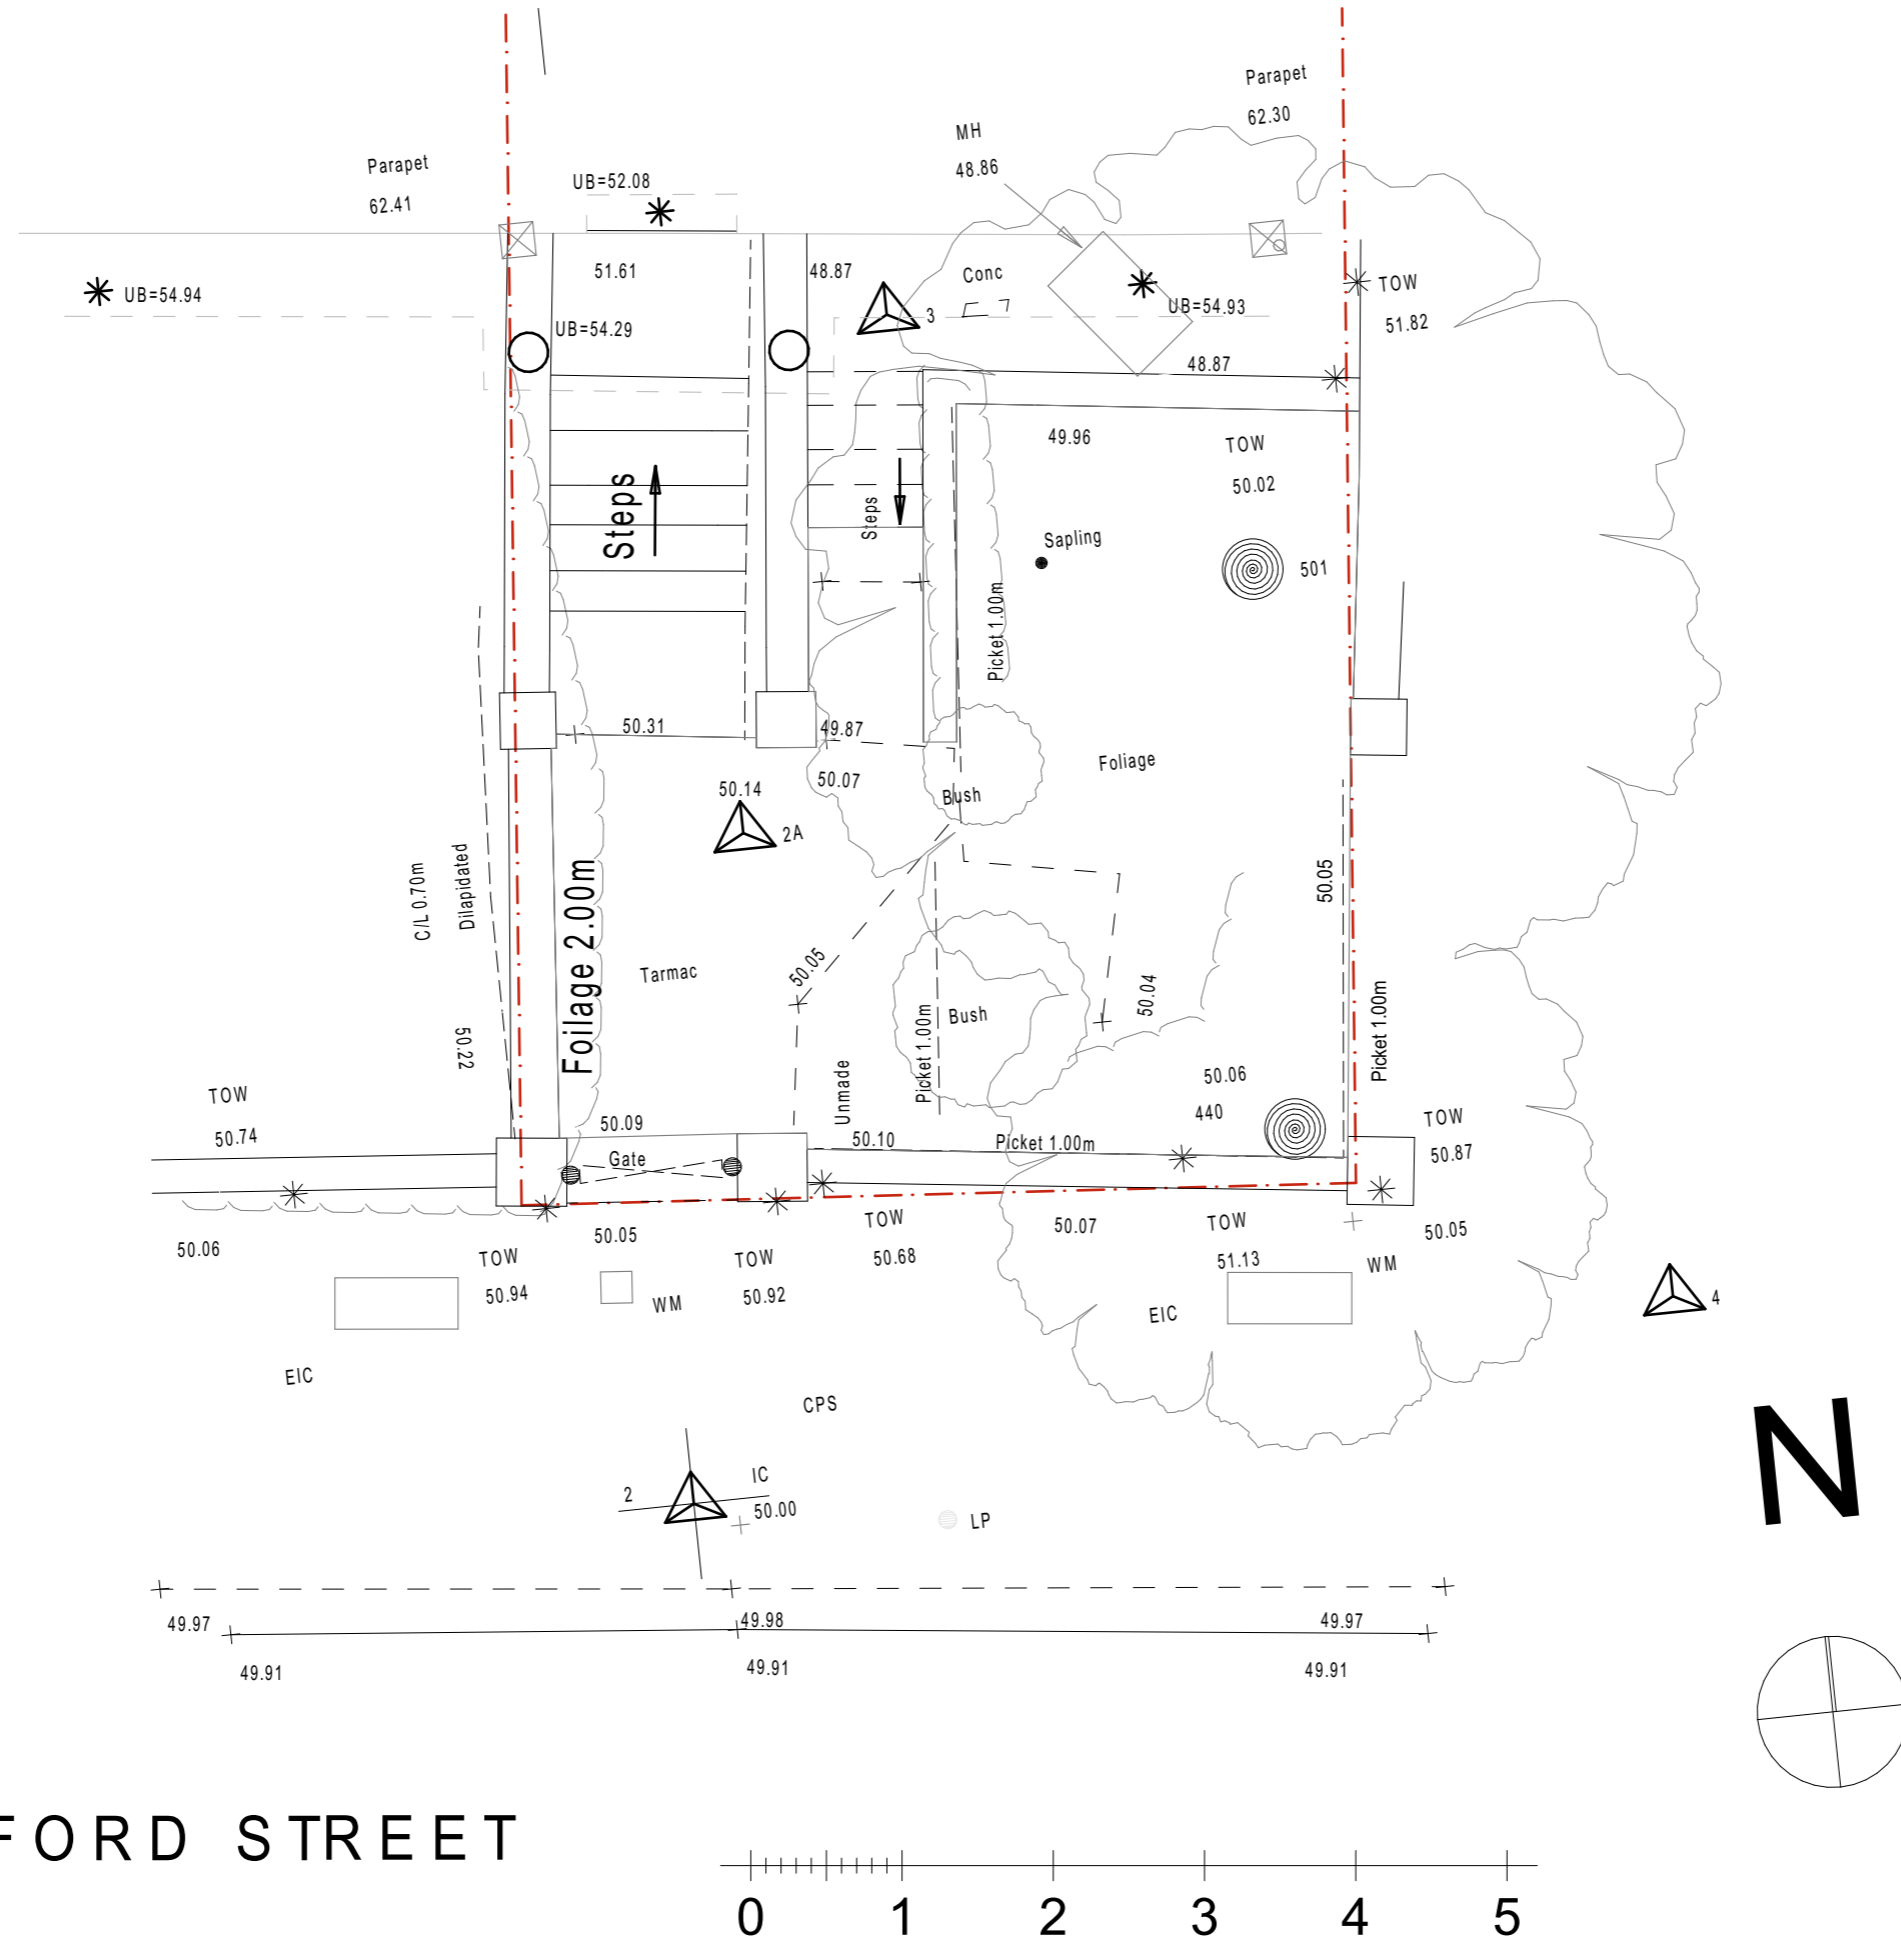


GAISFORD STREET

Ground Floor - Existing
1:50

drawing status

PLANNING

Rev Description Date

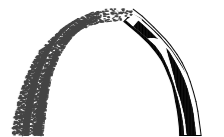

IAN ABRAMS
ARCHITECT LIMITED
CHARTERED ARCHITECT

5 The Maltings, Station Road, Newport, Essex CB11 3RN
Telephone: 01799 543 533
e-mail: ian@abrams.uk.com
www.ian-abrams-architects.co.uk

Job title
**Platform lift installation to
36b Gaisford Street
London
NW5 2ED**

Drawing title
Ground Floor Plan - Existing

Scale	Date	Drawn
AS SHOWN @A3	JUL 2021	PM
Project No	Drawing No	Rev
119321	012	