


- This drawing/document is copyright and owned by Cousins & Cousins Ltd. and for use on the site named on this drawing/document only. No implied license exists.
 - This drawing/document is to be read in conjunction with all Cousins and Cousins specifications and other relevant Cousins & Cousins documentation and all other relevant information prepared by any other party.
 - All dimensions are in millimetres (mm) UNO. All levels are in meters (m) and are AOD (Above Ordnance Datum) UNO.
 - Do not scale or scale from this drawing/document (printed or electronic versions); use figured dimensions only.

NOTES:

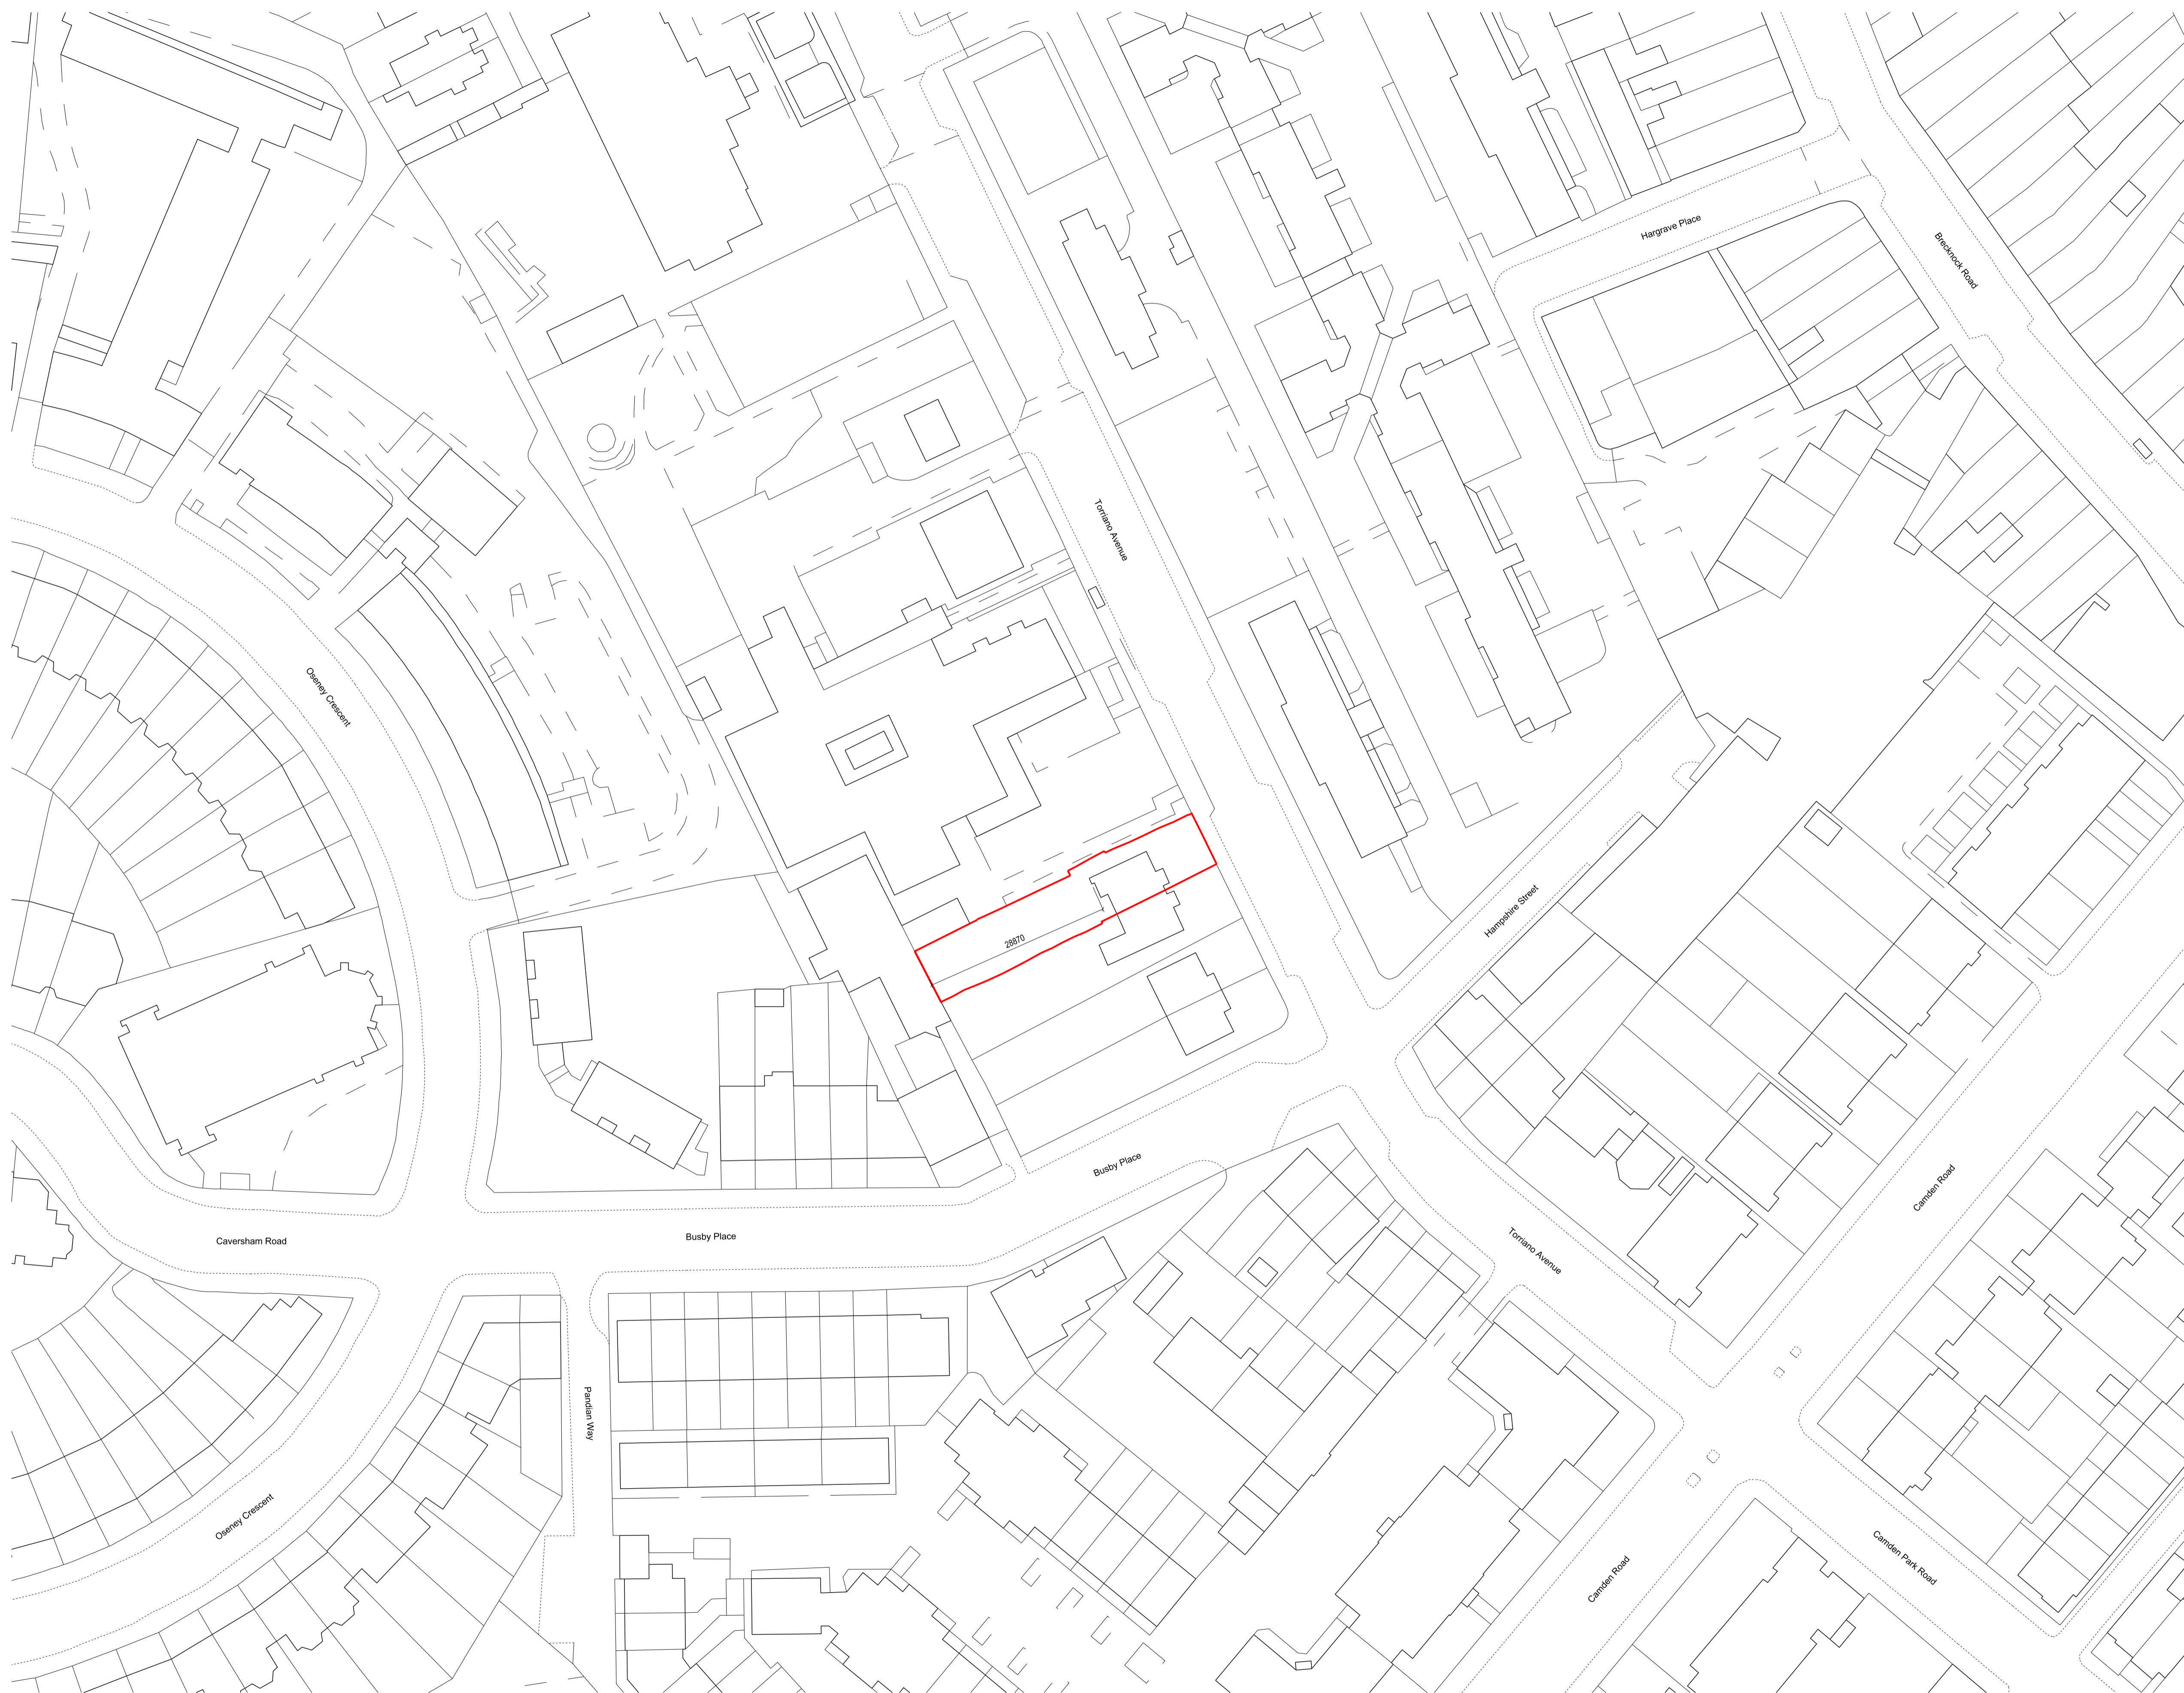

LEGEND:
 The site boundary has been interpreted from the Ordnance Survey information available and should be treated as indicative only. The actual site boundary must be confirmed with the client's legal representative.

Rev	Date	Reason For Issue	Rev'd	Appr'd
P1	16/07/2021	Planning Application	AB	WL

Project
**15 Torriano Avenue
 NW5 2SN**

Client
Paul Carroll & Tara Kingsley

Title
**Existing
 Site Plan**

Status
Planning

Project Number	Date	Scale @ ISO A1
21001	16/07/2021	1:500

Drawing Number
17_010

Revision	Suitability	Drawn By	Appr'd By	Data Classification
P1		AB	WL	

01 Existing Site Plan
 1:500 @ A1