





Do not use scaled dimensions from this drawing. All dimensions are to be verified and checked on site by the Main Contractor before the commencement of any shop drawings or work whatsoever, either on his behalf or for sub contractors or suppliers.  
 All discrepancies are to be reported to the architect immediately.  
 This drawing is to be read in conjunction with all related Architects, Engineers' and Specialist drawings and relevant information.  
 This drawing is copyright of MARKTX Limited.

**Revs:**

Rev A	MM	06/07/21
Client meeting comments 15/06 & 29/06.		
Rev B	MM	15/07/21
Client email / phonecall comments.		

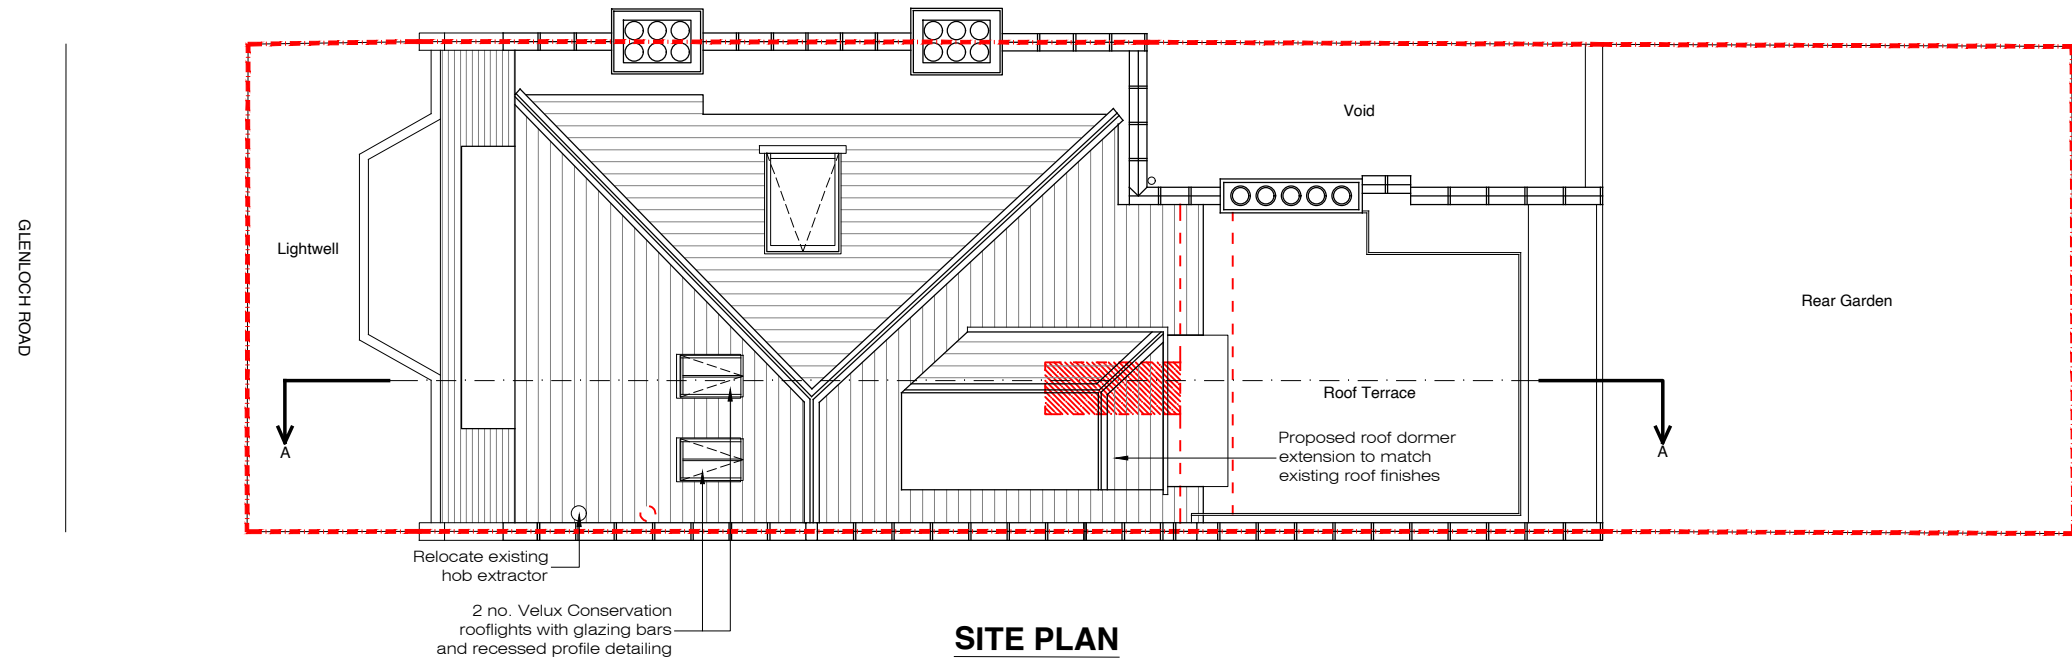

**SITE PLAN**

-  Existing wall / structure
-  Demolish / remove
-  New wall / partition

**MARKTX**  
 DESIGN + ARCHITECTURE

14 Gamage Court  
 81 Garsia Street  
 Chesham CM1 1DG

Mobile: 0749 285114  
 Email: info@marktx.co.uk  
 Web: www.marktx.co.uk

**PLANNING**

**Client:**  
 Mr Woulfe

**Project:**  
 32 Glenloch Road, London

**Drawing:**  
 Proposed Site Plan

<b>Drawn:</b> MM	<b>Checked:</b> MM
<b>Date:</b> Jun 21	<b>Scale:</b> 1:100 @ A3 1:50 @ A1

**Drawing No:**  
 2110\_P01\_Rev B

