





Front Elevation



Rear Elevation

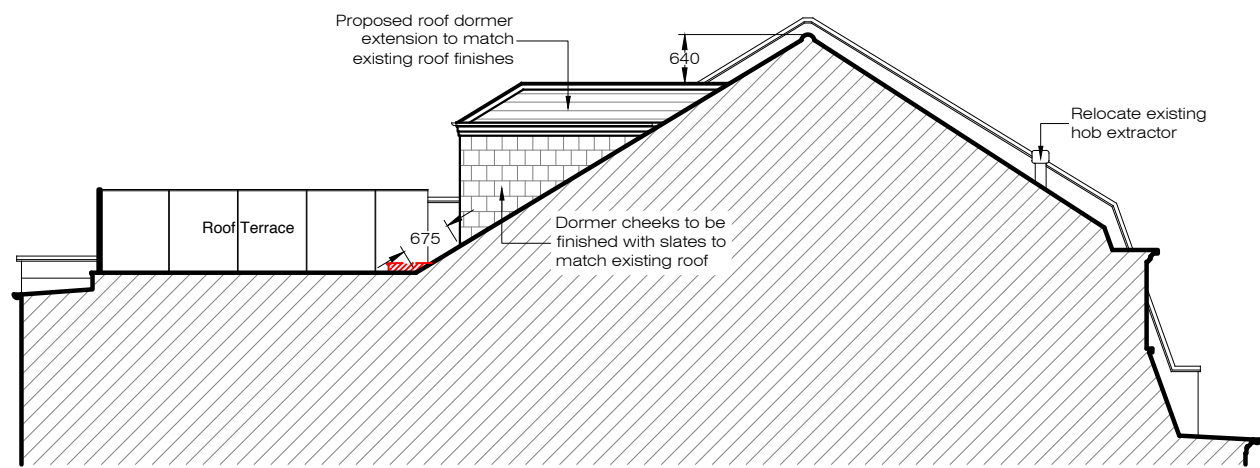

Side Elevation One

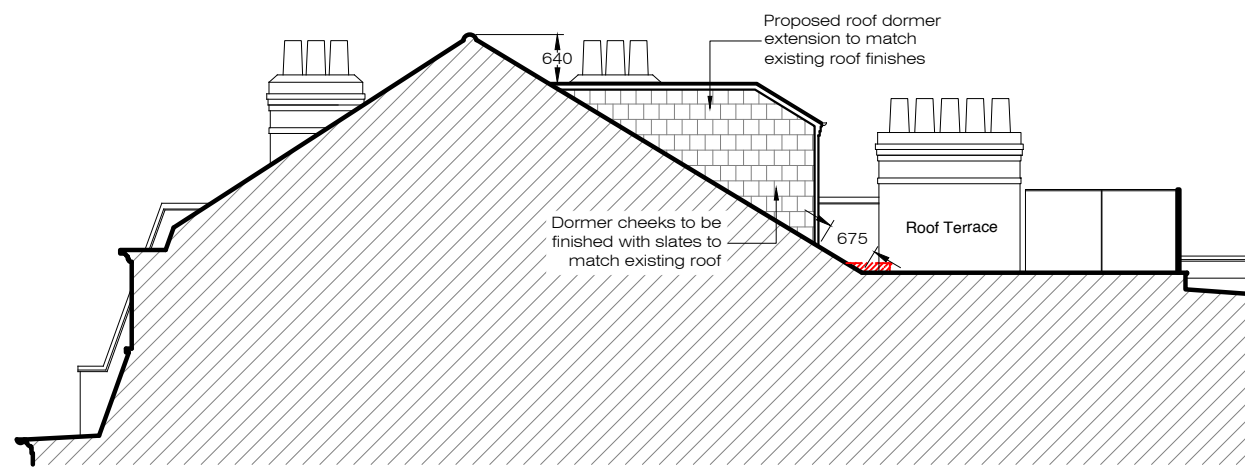

Side Elevation Two



Do not use scaled dimensions from this drawing. All dimensions are to be verified and checked on site by the Main Contractor before the commencement of any shop drawings or work whatsoever, either on his behalf or for sub contractors or suppliers. All discrepancies are to be reported to the architect immediately. This drawing is to be read in conjunction with all related Architects, Engineers' and Specialist drawings and relevant information. This drawing is copyright of MARKTX Limited.

Revs:

Rev A	MM	06/07/21
Client meeting comments 15/06 & 29/06.		
Rev B	MM	15/07/21
Client email / phonecall comments.		

- Existing wall / structure
- Demolish / remove
- New wall / partition

MARKTX
DESIGN + ARCHITECTURE

14 Carnegie Court
Burgess Square
Chesham CM1 1DG

Mobile: 0749 28514
Email: info@marktx.co.uk
Web: www.marktx.co.uk

PLANNING

Client:
Mr Woulfe

Project:
32 Glenloch Road, London

Drawing:
Proposed Elevations

Drawn: MM	Checked: MM
Date: Jun 21	Scale: 1:100 @ A3 1:50 @ A1

Drawing No:
2110_P03_Rev B