

1. Dormers integrated into existing roof. Louvered doors inserted for access and ventilation.
2. Local slate removal for new SVP penetrations. Slates to be reinstated and/or replaced. New damp proof coursing to be installed.

Note: Refer to drawing 2006 - 4th floor plan for notes describing to roofscape alterations

Notes:


Drawings are based on survey data and may not accurately represent what is physically present.

All dimensions are to be verified on site before proceeding with the work.

All dimensions are in millimeters unless noted otherwise.

Purcell shall be notified in writing of any discrepancies.

- Terrace Handrail
- Pavilion curtain wall handrail
- Roof Walkway balustrade

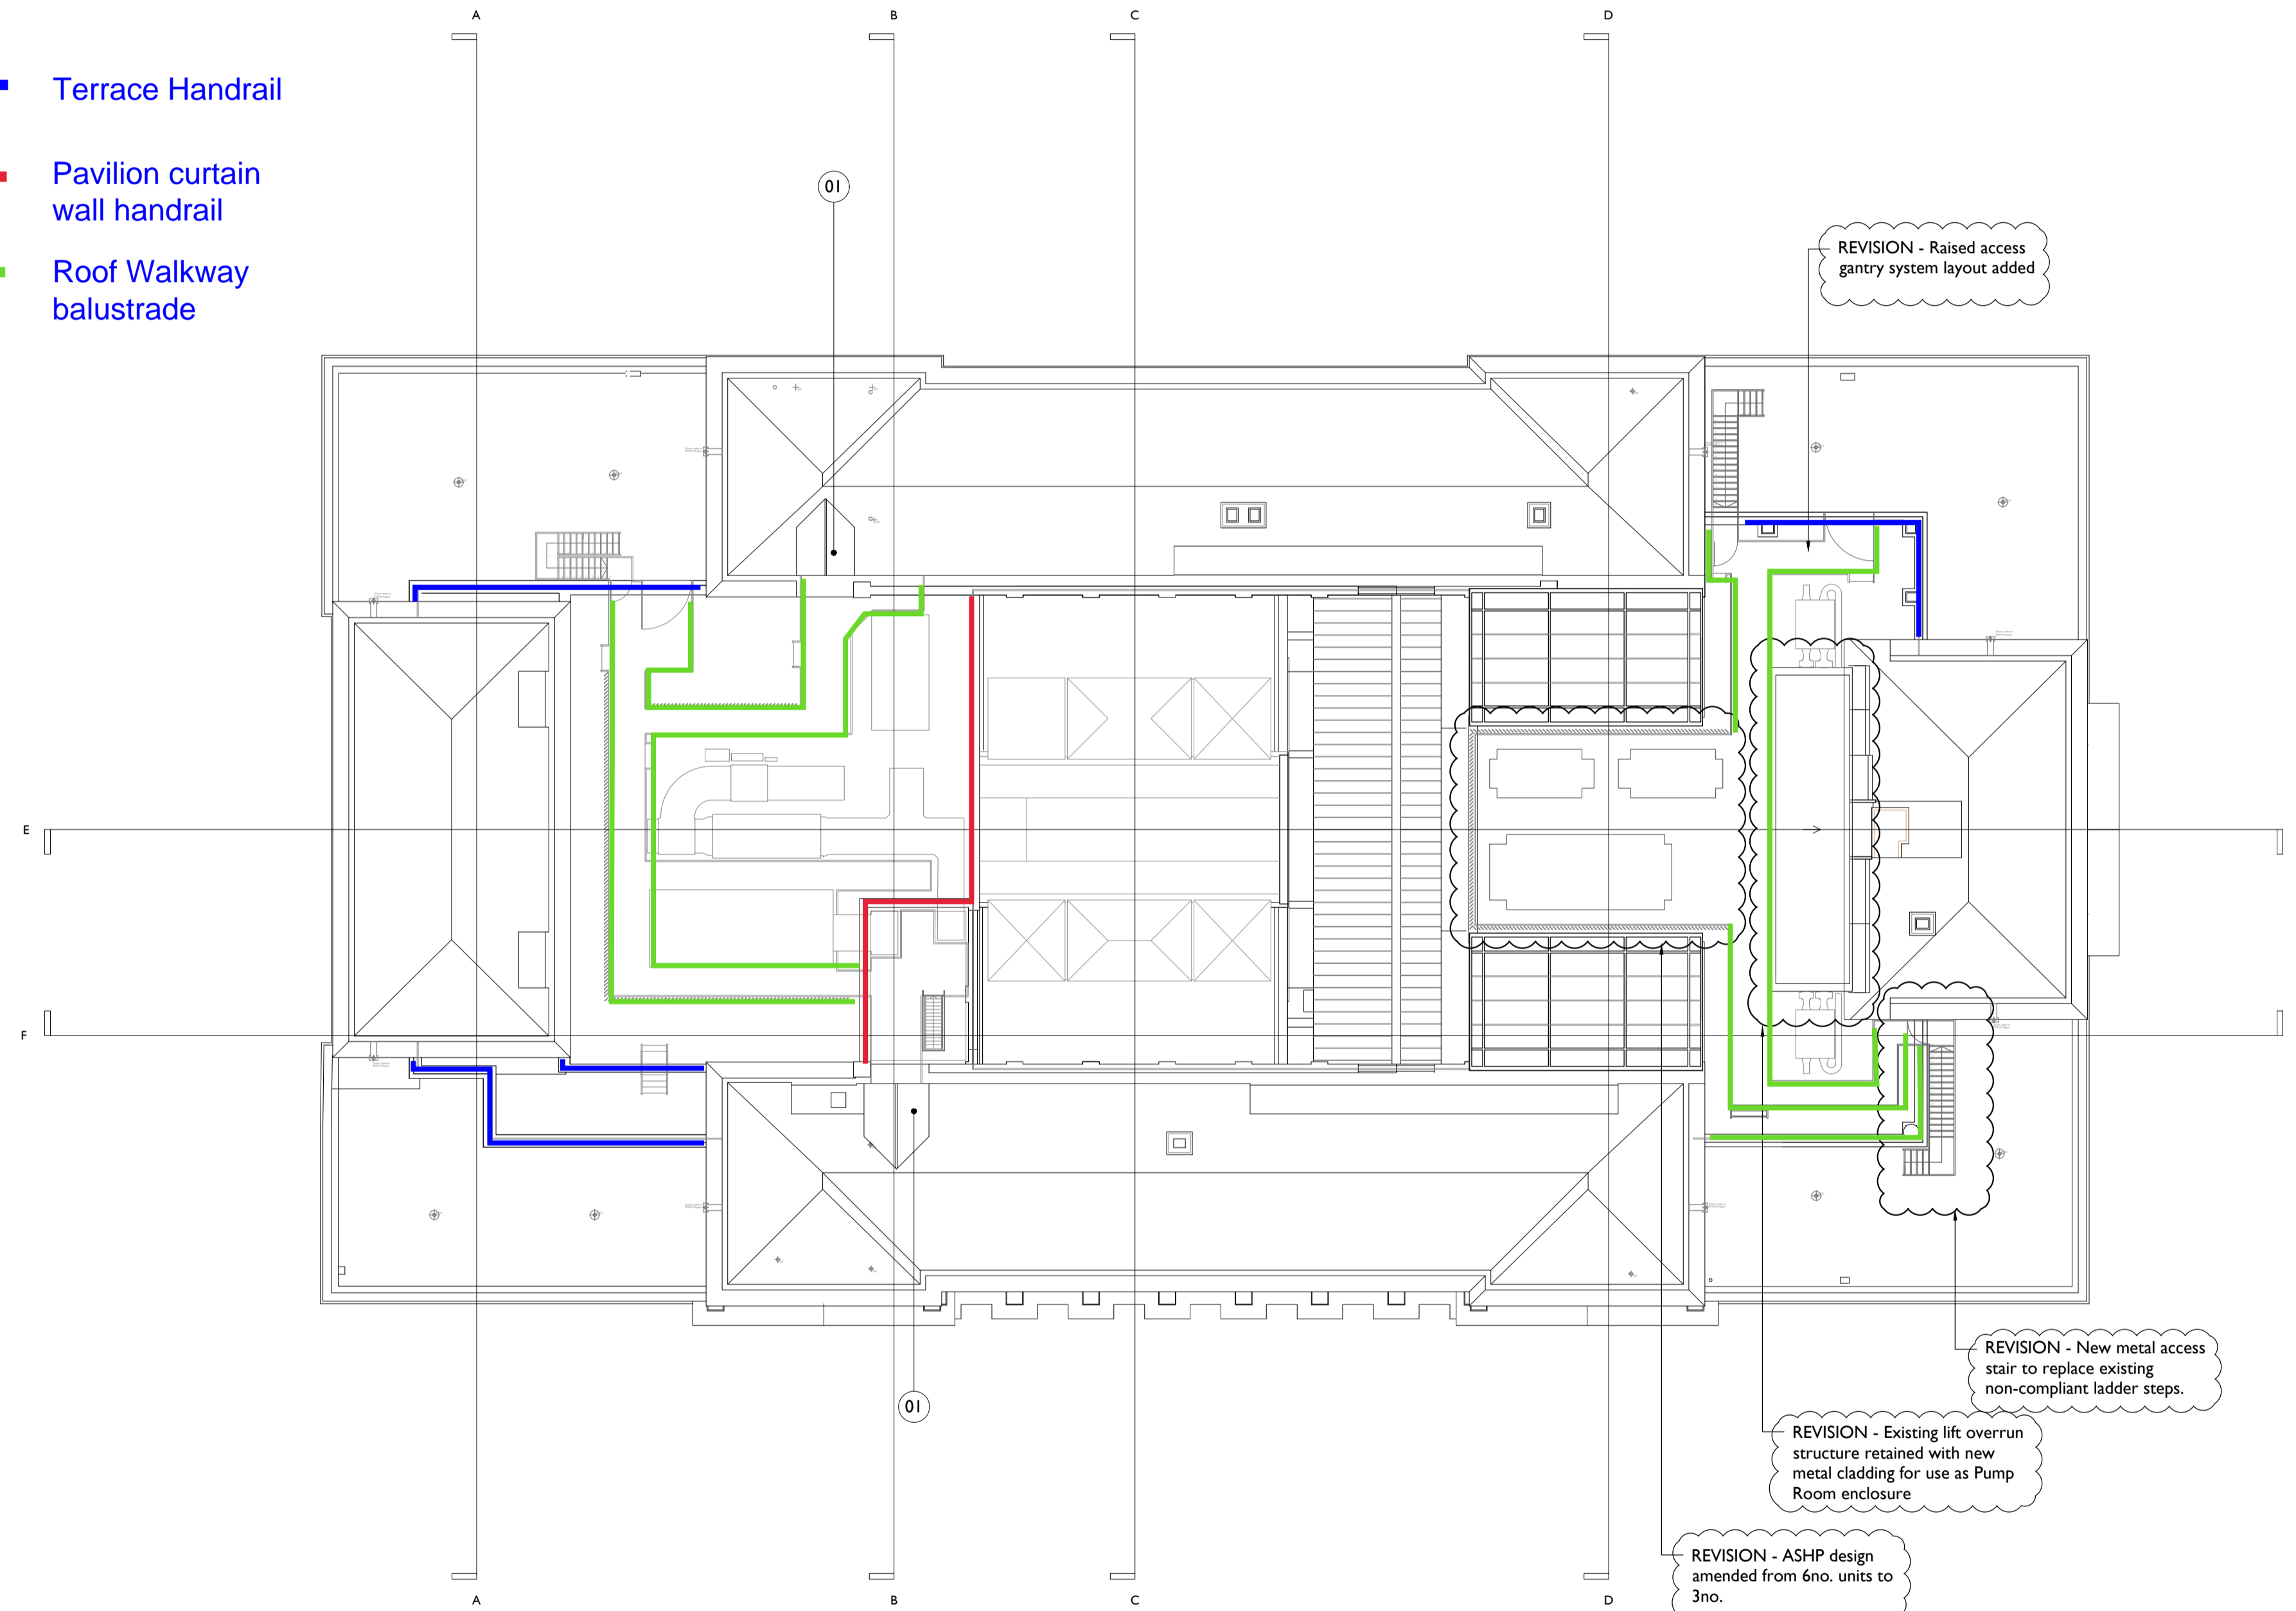


Proposed Works Key

- Proposed Wall
- Window Number
- Door Number
- Refuge Point
- Annotation Item
- Manhole Location

Drawings to be read in conjunction with:

- Use Designation Plans: Drawing Series (92)900
- Conservation Strategy Report CTH-PUR-MP-00-SP-A-00005
- Window Strategy Report CTH-PUR-XX-XX-RP-A-00012

1:200 Scale

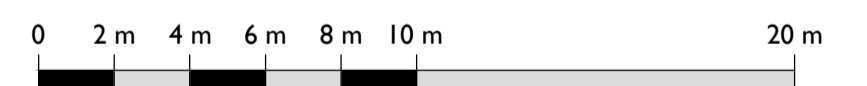


SS P02	07 Apr 2020	OB	TM
SS P01	08 Jul 2019	TM	TM
SS P00	15 Apr 2019	OB	NS

ISSUE	DATE	DRAWN	CHECKED	DESCRIPTION
-------	------	-------	---------	-------------

DRAWING TITLE	GA PLAN PROPOSED ROOF PLAN
DRAWING NO.	CTH-PUR-MP-RF-DR-A-92007
REVISION	P02
SIZE & SCALE	A1L 1:200 @A1

DRAWING STATUS S0 WORK IN PROGRESS

CLIENT	Lendlease
PROJECT	Camden Town Hall
JOB NUMBER	238664

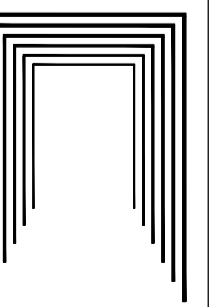

I PROPOSED ROOF PLAN
92007 1:200 @ A1

