


ALL DIMENSIONS TO BE CHECKED ON SITE.
COPYRIGHT RESERVED.

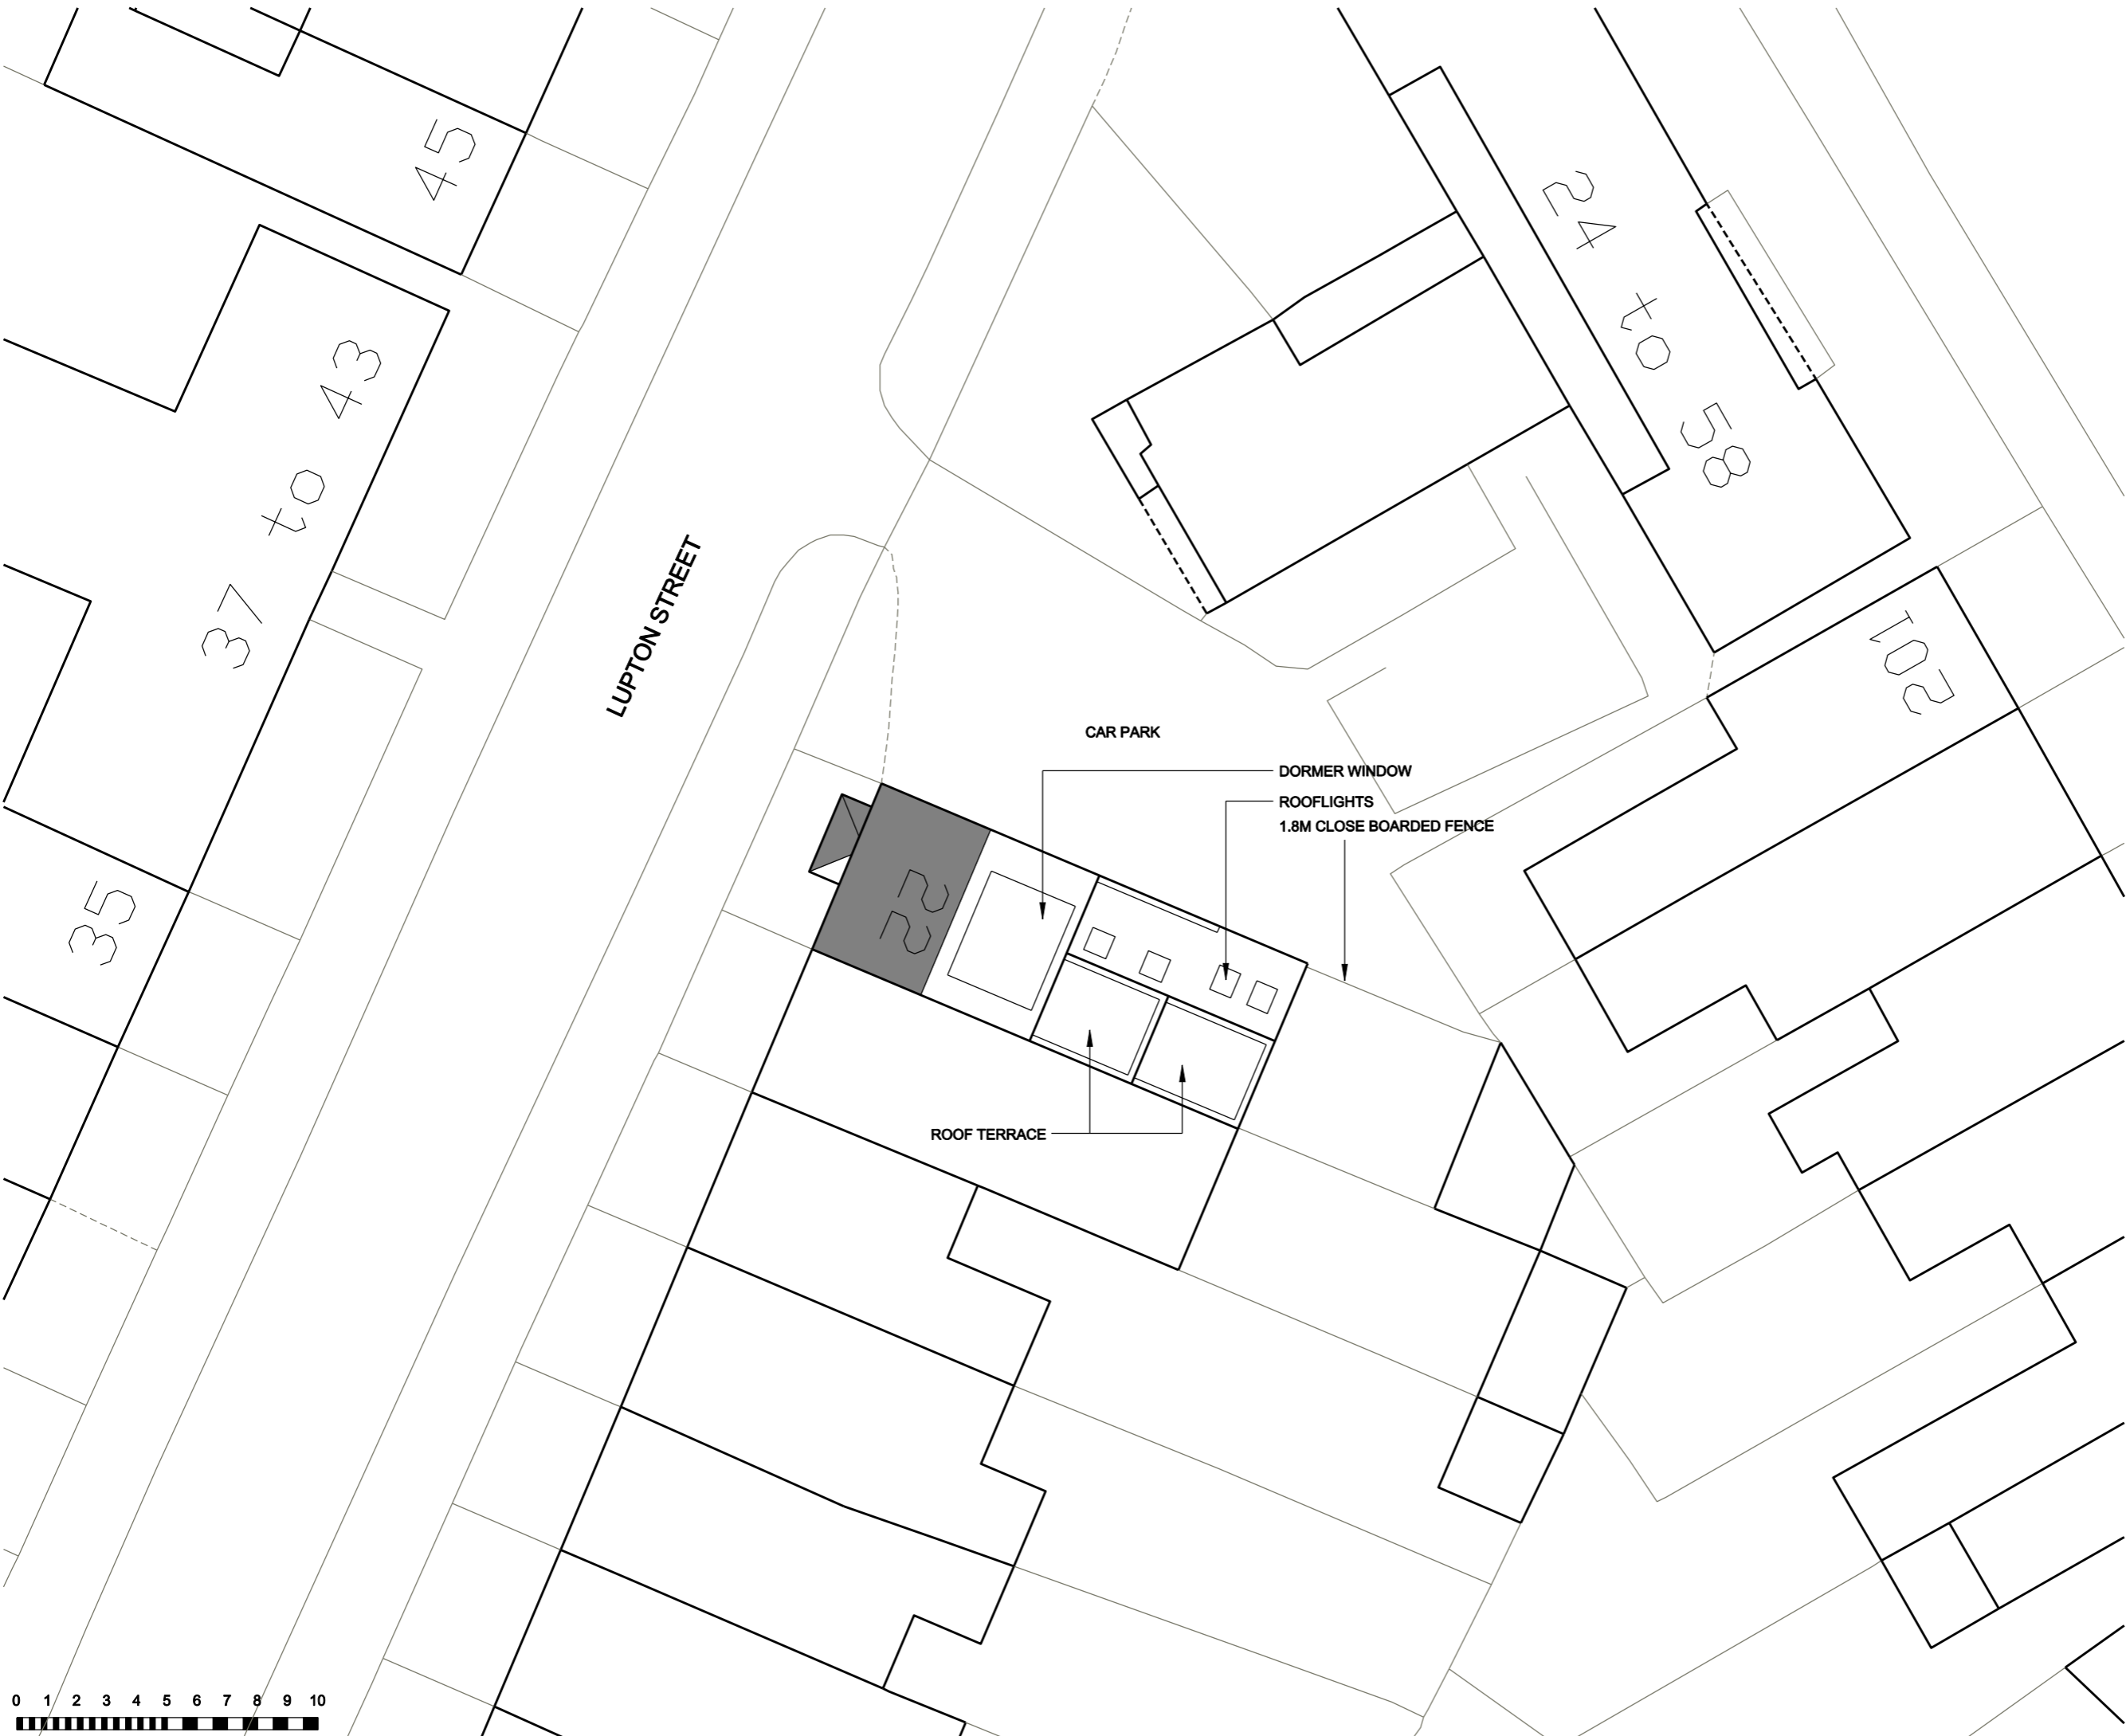

CAR PARK

DORMER WINDOW

ROOFLIGHTS

1.8M CLOSE BOARDED FENCE

ROOF TERRACE

LUPTON STREET

35

37 to 43

45

24

to

58

20102

22

REVISIONS			
SCALE	DATE	DRAWN	CHECKED
1:200	15.07.21	SD	

PROJECT
22 LUPTON STREET
LONDON
NW5 2HT

DRAWING
EXISTING SITE PLAN

Trinity House, Church Road, Tunbridge Wells TN1 1AG
+44 (0) 207 205 4994 info@zdarchitects.com



DRAWING No. **21011-P-002** REV

