



2 EXISTING GROUND FLOOR PLAN - No Change

SCALE: 1:50

THIS DRAWING IS THE COPYRIGHT OF STUDIO LATTICE ARCHITECTS. THE CONTRACTOR IS RESPONSIBLE FOR CHECKING CONDITIONS, DIMENSIONS, TOLERANCES AND REFERENCES ON SITE INSPECTION. ANY DISCREPANCY TO BE VERIFIED WITH THE ARCHITECT BEFORE PROCEEDING WITH THE WORK.

WHERE AN ITEM IS COVERED BY DRAWINGS TO DIFFERENT SCALES THE LARGER SCALE DRAWING IS TO BE WORKED TO.

DO NOT SCALE DRAWING. FIGURED DIMENSIONS TO BE WORKED TO IN ALL CASES.

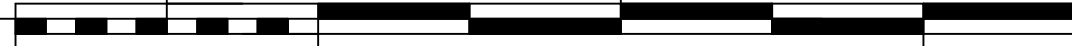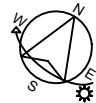

6 METERS
SCALE: 1:50

REVISIONS:		
REV.	DATE	DESCRIPTION
P1	27.07.21	PLANNING SUBMISSION
P2		

STUDIO LATTICE ARCHITECTS

1 CARDINAL AVENUE, KINGSTON UPON THAMES, KT2 8RX
T: +44 7939 587 261 E: info@studiolattice.com W: www.studiolattice.com

PROJECT TITLE:
37 ARLINGTON ROAD

DRAWING TITLE:
EXISTING GROUND FLOOR PLAN

DATE:
08.07.2021

SCALE & PAPER SIZE:
1:50@A3

PROJECT:
ARL

DRAWING:
101X

REVISION:
P1