

NOTES

1. ALL DIMENSIONS AND LEVELS TO BE CHECKED ON SITE PRIOR TO SETTING OUT OR MANUFACTURE. ANY DISCREPANCIES BETWEEN SITE, DRAWING OR SPECIFICATION TO BE REPORTED TO THE ARCHITECT IMMEDIATELY.

2. THIS DRAWING IS THE COPYRIGHT OF THE OWNERS

Ordnance Survey
Ukmapcentre.com



Existing Location Plan
Scale 1:650@A1 Scale 1:1250@A3

ALEX TART ARCHITECTS

THE OLD BOATHOUSE,
LONDON, SW15 1LB

TEL: 020 3937 8989
Email: office@alextartarchitects.com

Project
151 _ 8 Upper Park Road

Site
8 Upper Park Road
NW3 2UP

Drawing Title
Existing Location Plan



Scale	Date	Drawn	Checked
1:650@A1	04.02.21	JCW	AT
1:1250@A3			

Drawing No.	Revision
P 01	-

NOTES

1. ALL DIMENSIONS AND LEVELS TO BE CHECKED ON SITE PRIOR TO SETTING OUT OR MANUFACTURE. ANY DISCREPANCIES BETWEEN SITE, DRAWING OR SPECIFICATION TO BE REPORTED TO THE ARCHITECT IMMEDIATELY.

2. THIS DRAWING IS THE COPYRIGHT OF THE OWNERS

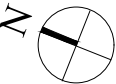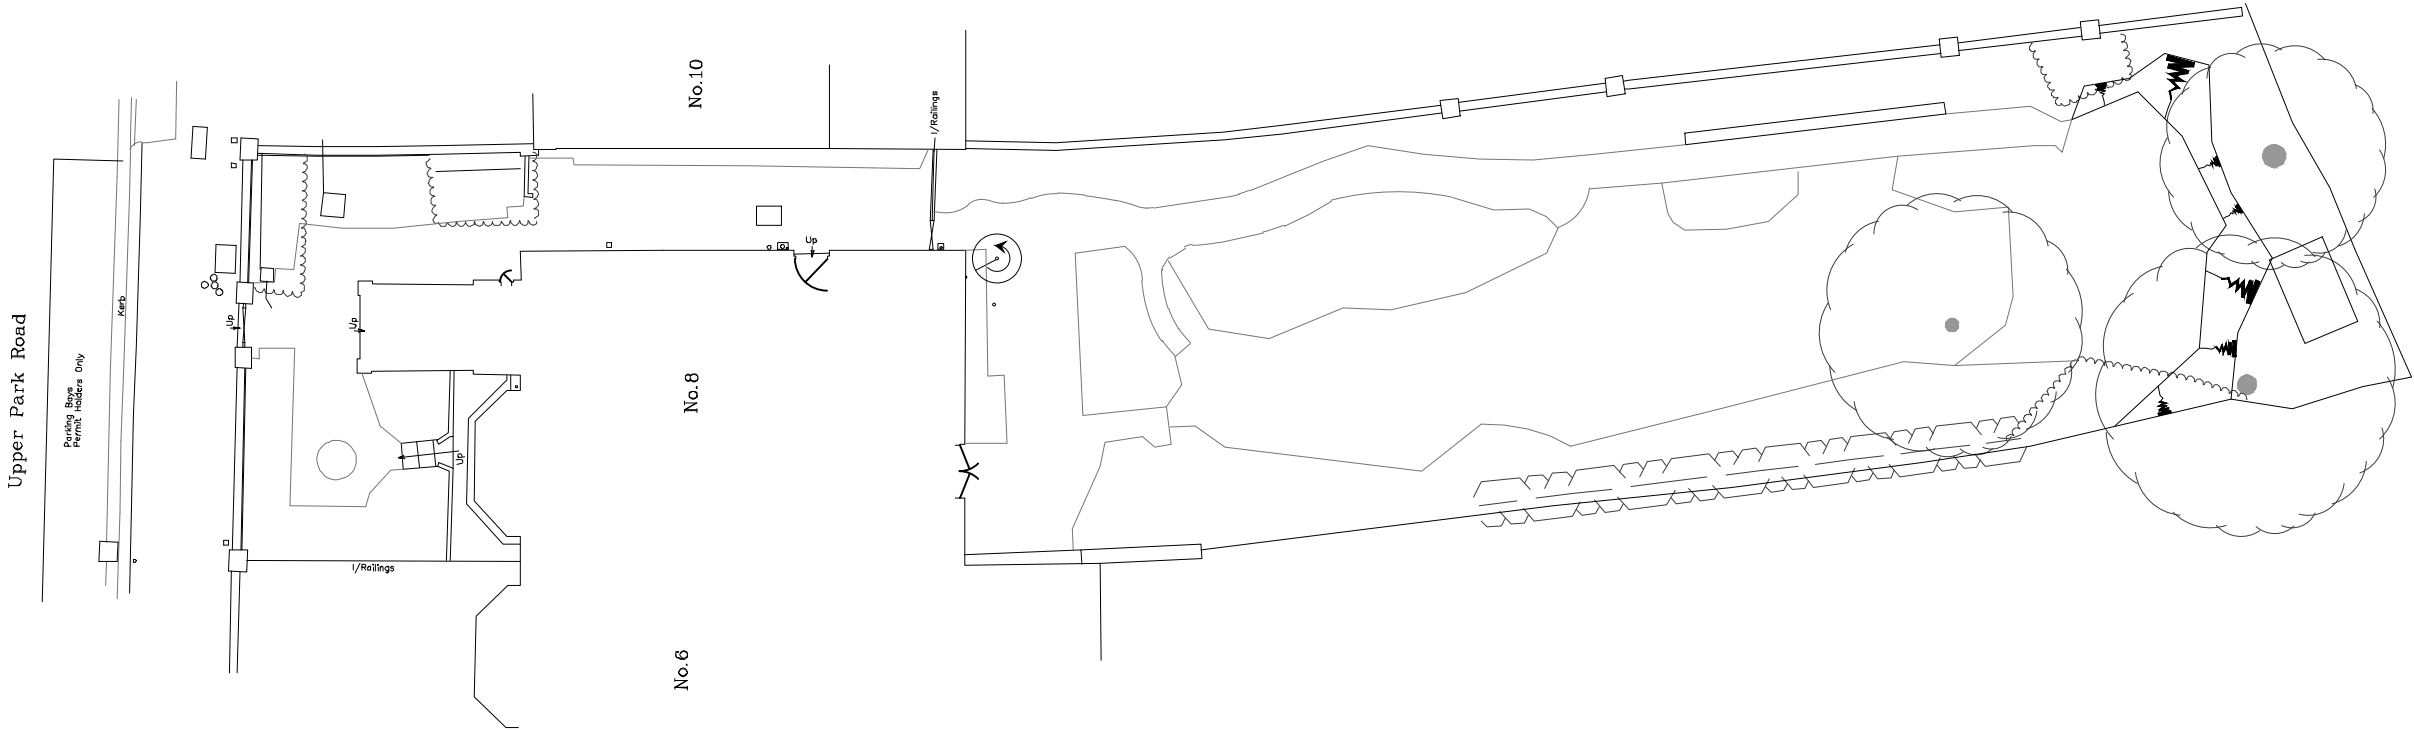

0m 2m 4m 6m 8m 10m

ALEX TART ARCHITECTS

THE OLD BOATHOUSE,
LONDON, SW15 1LB

TEL: 020 3937 8989
Email: office@alextartarchitects.com

Project
151_ 8 Upper Park Road


Site
8 Upper Park Road
NW3 2UP

Drawing Title
Existing Site Plan

Scale	Date	Drawn	Checked
1:50@A1 1:100@A3	04.02.21	JCW	AT

Drawing No.	Revision
P 02	-



Existing Site Plan
Scale 1:100@A1 Scale 1:200@A3

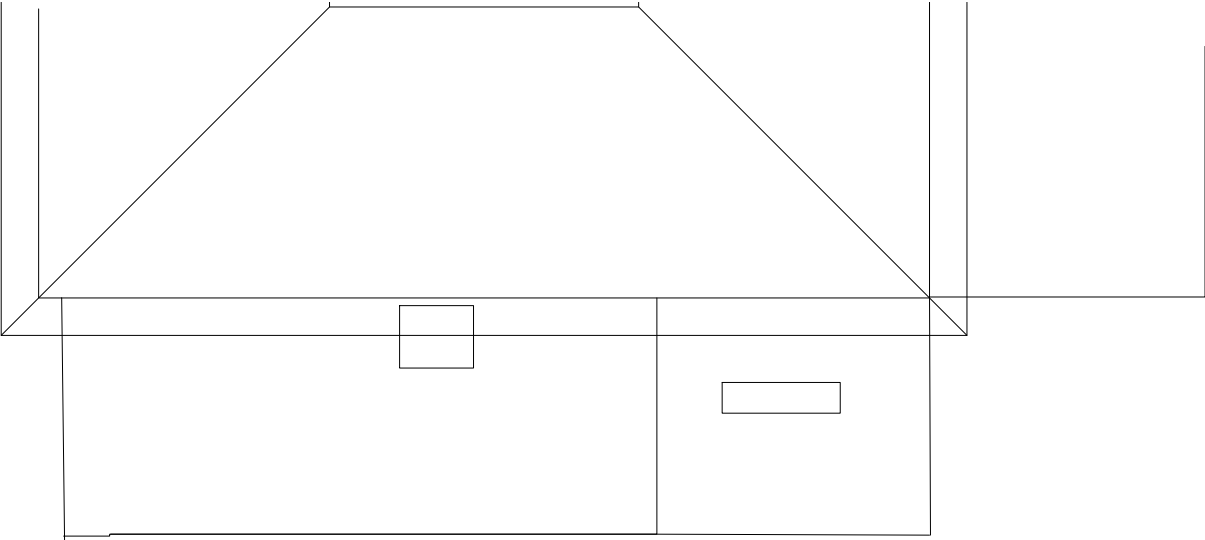

NOTES

1. ALL DIMENSIONS AND LEVELS TO BE CHECKED ON SITE PRIOR TO SETTING OUT OR MANUFACTURE. ANY DISCREPANCIES BETWEEN SITE, DRAWING OR SPECIFICATION TO BE REPORTED TO THE ARCHITECT IMMEDIATELY.

2. THIS DRAWING IS THE COPYRIGHT OF THE OWNERS

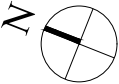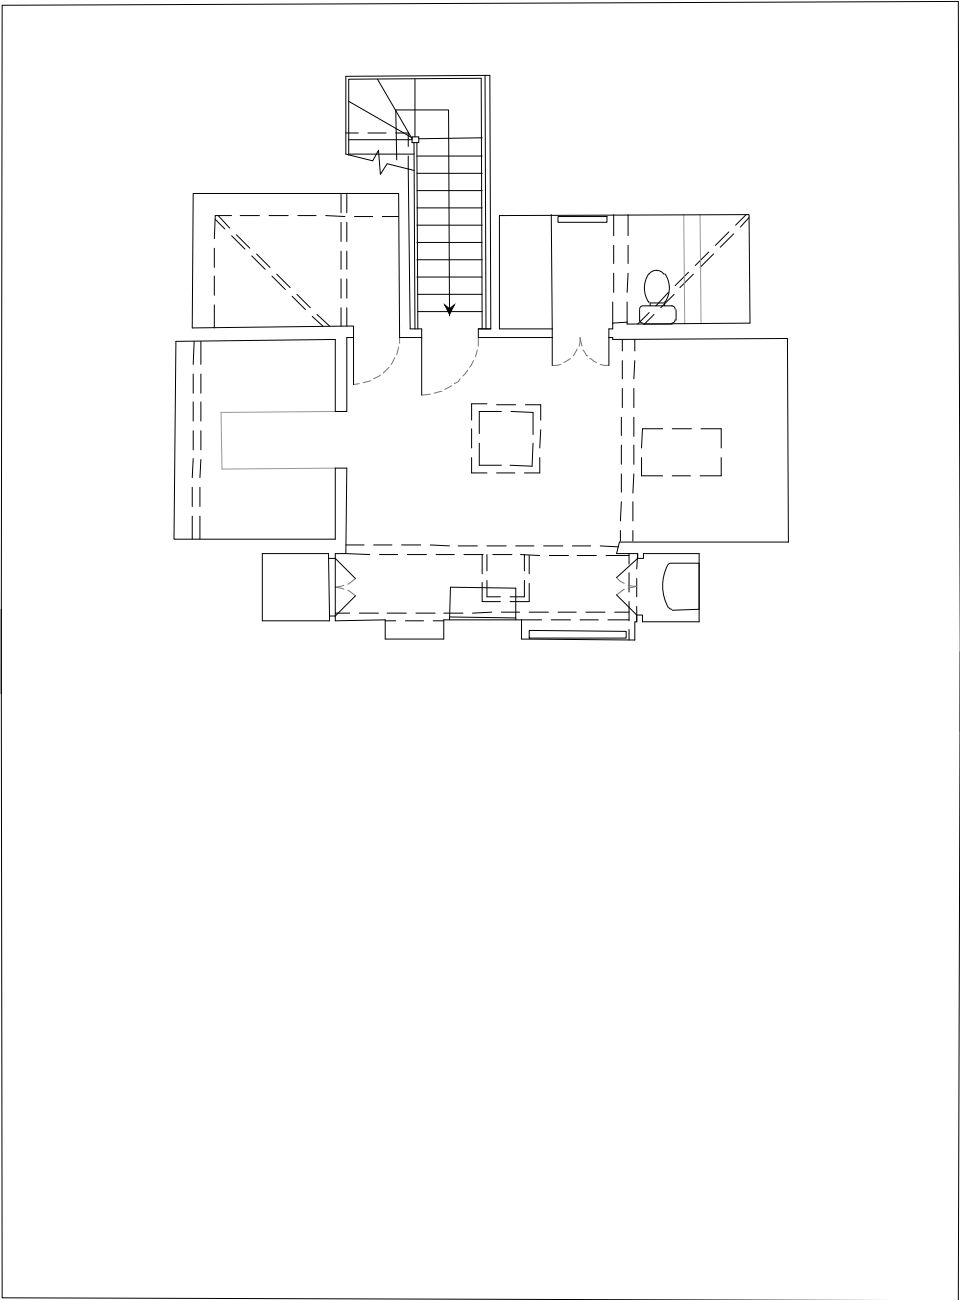

ALEX TART ARCHITECTS

THE OLD BOATHOUSE,
LONDON, SW15 1LB

TEL: 020 3937 8989
Email: office@alextartarchitects.com

Project

151 _ 8 Upper Park Road

Site

8 Upper Park Road
NW3 2UP

Drawing Title



Existing Third Floor Plan

Scale	Date	Drawn	Checked
1:50@A1 1:100@A3	18.01.21	JCW	AT

Drawing No.	Revision
P 06	-


Existing Third Floor Plan

Scale 1:50@A1 Scale 1:100@A3

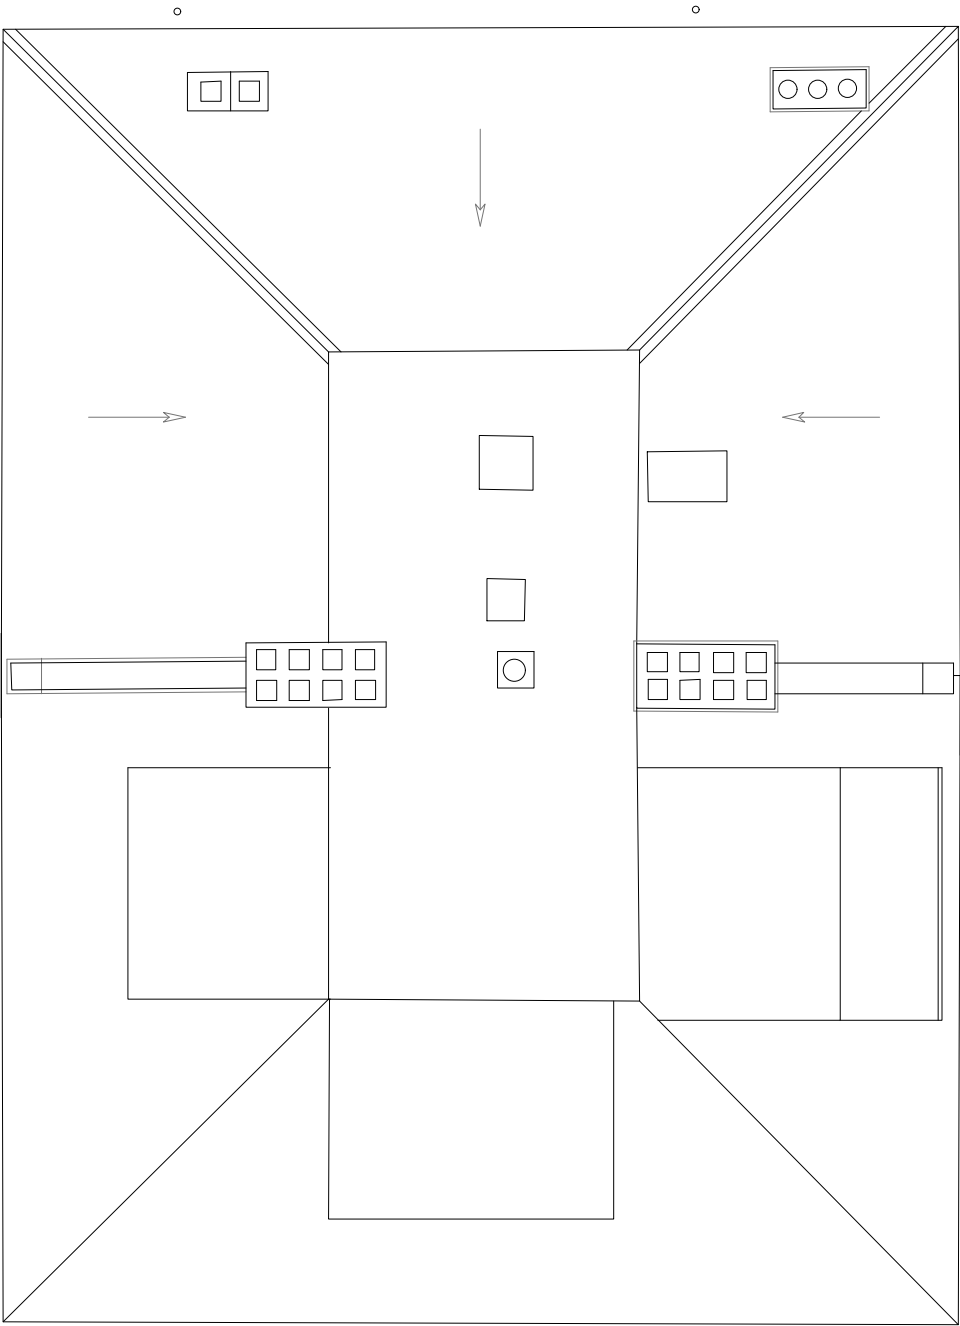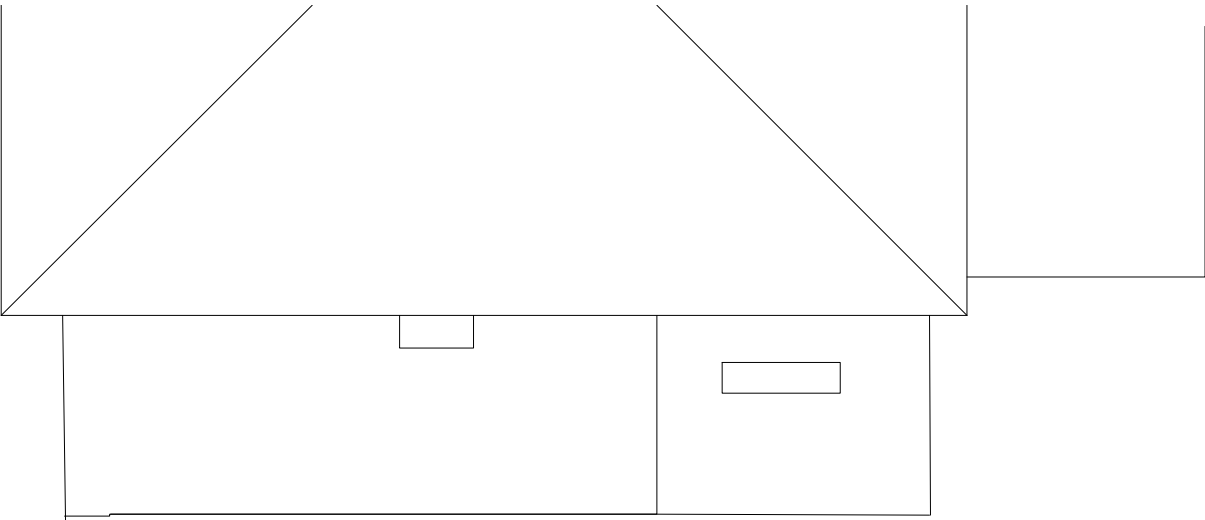

Existing Roof Plan
Scale 1:50@A1 Scale 1:100@A3

NOTES
1. ALL DIMENSIONS AND LEVELS TO BE CHECKED ON SITE PRIOR TO SETTING OUT OR MANUFACTURE. ANY DISCREPANCIES BETWEEN SITE, DRAWING OR SPECIFICATION TO BE REPORTED TO THE ARCHITECT IMMEDIATELY.
2. THIS DRAWING IS THE COPYRIGHT OF THE OWNERS

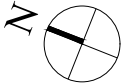

ALEX TART ARCHITECTS
THE OLD BOATHOUSE,
LONDON, SW15 1LB
TEL: 020 3937 8989
Email: office@alextartarchitects.com

Project
151 _ 8 Upper Park Road

Site
8 Upper Park Road
NW3 2UP

Drawing Title
Existing Roof Plan

Scale	Date	Drawn	Checked
1:50@A1 1:100@A3	18.01.21	JCW	AT

Drawing No.	Revision
P 08	-

NOTES

1. ALL DIMENSIONS AND LEVELS TO BE CHECKED ON SITE PRIOR TO SETTING OUT OR MANUFACTURE. ANY DISCREPANCIES BETWEEN SITE, DRAWING OR SPECIFICATION TO BE REPORTED TO THE ARCHITECT IMMEDIATELY.

2. THIS DRAWING IS THE COPYRIGHT OF THE OWNERS



ALEX TART ARCHITECTS

THE OLD BOATHOUSE,
LONDON, SW15 1LB

TEL: 020 3937 8989
Email: office@alextartarchitects.com

Project
151 _ 8 Upper Park Road

Site
8 Upper Park Road
NW3 2UP

Drawing Title
Existing Front Elevation

Scale	Date	Drawn	Checked
1:50@A1	18.01.21	JCW	AT
1:100@A3			

Drawing No.	Revision
P 09	-

Existing Front Elevation
Scale 1:50@A1 Scale 1:100@A3

NOTES

1. ALL DIMENSIONS AND LEVELS TO BE CHECKED ON SITE PRIOR TO SETTING OUT OR MANUFACTURE. ANY DISCREPANCIES BETWEEN SITE, DRAWING OR SPECIFICATION TO BE REPORTED TO THE ARCHITECT IMMEDIATELY.

2. THIS DRAWING IS THE COPYRIGHT OF THE OWNERS



ALEX TART ARCHITECTS

THE OLD BOATHOUSE,
LONDON, SW15 1LB

TEL: 020 3937 8989
Email: office@alextartarchitects.com

Project
151 _ 8 Upper Park Road

Site
8 Upper Park Road
NW3 2UP

Drawing Title
Existing Rear Elevation

Scale	Date	Drawn	Checked
1:50@A1	18.01.21	JCW	AT
1:100@A3			

Drawing No.	Revision
P 10	-

Existing Rear Elevation
Scale 1:50@A1 Scale 1:100@A3

NOTES

1. ALL DIMENSIONS AND LEVELS TO BE CHECKED ON SITE PRIOR TO SETTING OUT OR MANUFACTURE. ANY DISCREPANCIES BETWEEN SITE, DRAWING OR SPECIFICATION TO BE REPORTED TO THE ARCHITECT IMMEDIATELY.

2. THIS DRAWING IS THE COPYRIGHT OF THE OWNERS



ALEX TART ARCHITECTS

THE OLD BOATHOUSE,
LONDON, SW15 1LB

TEL: 020 3937 8989
Email: office@alextartarchitects.com

Project
151 _ 8 Upper Park Road


Site
8 Upper Park Road
NW3 2UP

Drawing Title
Existing Side Elevation

Scale	Date	Drawn	Checked
1:50@A1	18.01.21	JCW	AT
1:100@A3			

Drawing No.	Revision
P 11	-


Existing Side Elevation
Scale 1:50@A1 Scale 1:100@A3

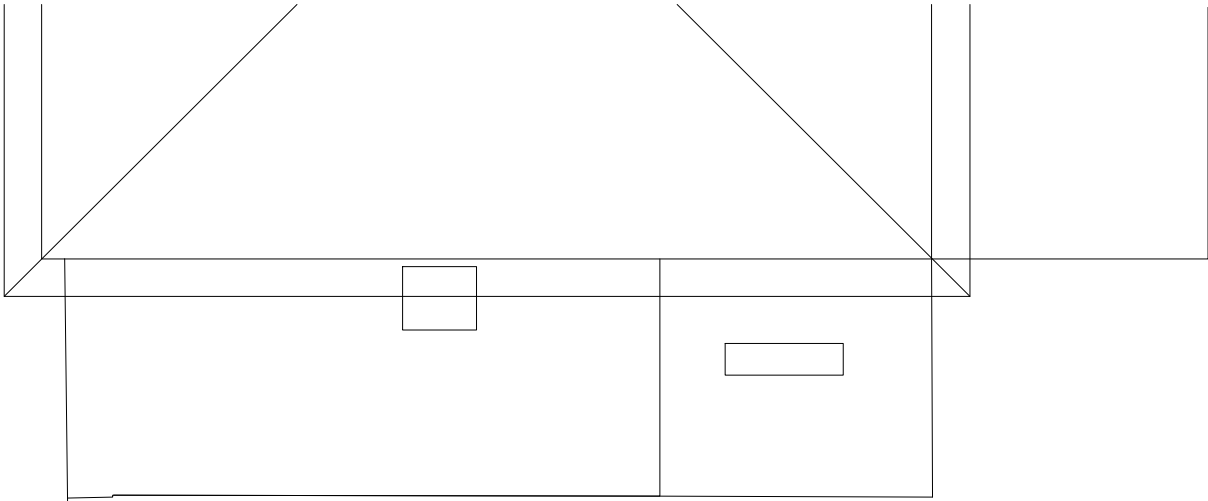


NOTES

1. ALL DIMENSIONS AND LEVELS TO BE CHECKED ON SITE PRIOR TO SETTING OUT OR MANUFACTURE. ANY DISCREPANCIES BETWEEN SITE, DRAWING OR SPECIFICATION TO BE REPORTED TO THE ARCHITECT IMMEDIATELY.

2. THIS DRAWING IS THE COPYRIGHT OF THE OWNERS

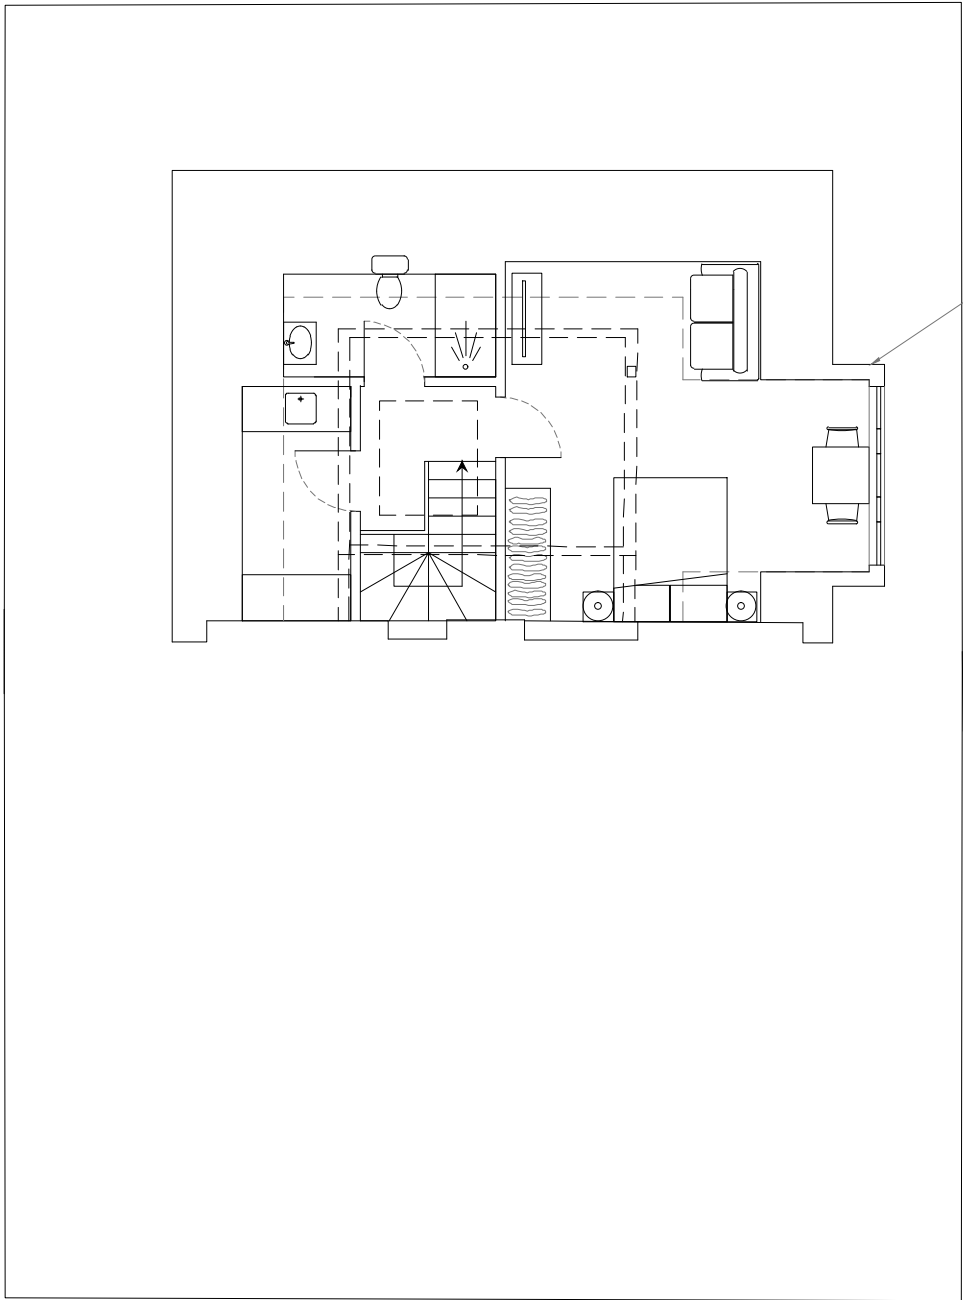

Traditionally detailed dormer with lead cheeks and roof.

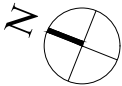

ALEX TART ARCHITECTS

THE OLD BOATHOUSE,
LONDON, SW15 1LB

TEL: 020 3937 8989
Email: office@alextartarchitects.com

Project
151 _ 8 Upper Park Road

Site
8 Upper Park Road
NW3 2UP


Drawing Title
Proposed Third Floor Plan

Scale	Date	Drawn	Checked
1:50@A1	18.01.21	JCW	AT
1:100@A3			

Drawing No.	Revision
P 51.0	-

Proposed Third Floor Plan


Scale 1:50@A1 Scale 1:100@A3

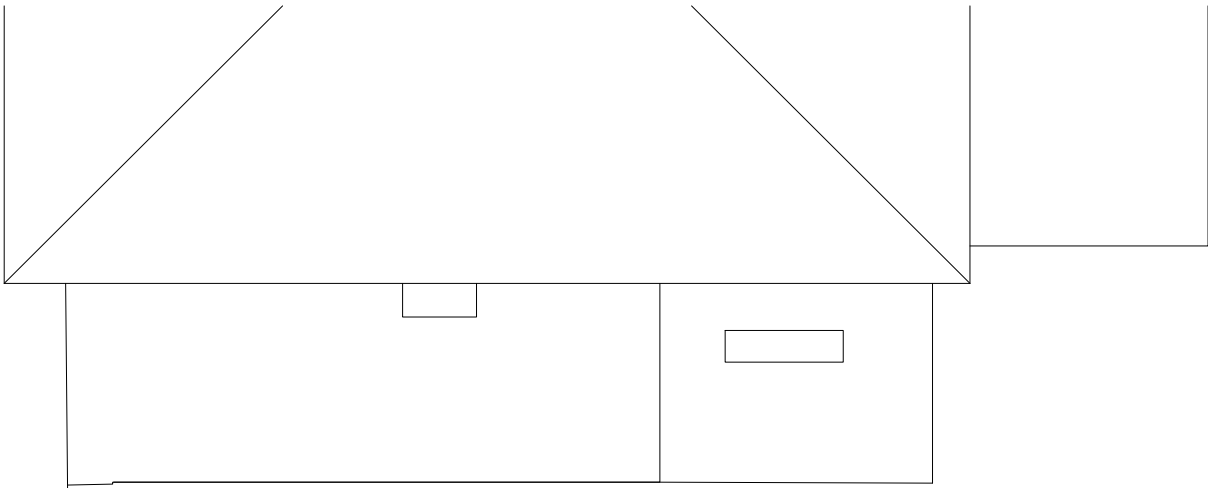


NOTES

1. ALL DIMENSIONS AND LEVELS TO BE CHECKED ON SITE PRIOR TO SETTING OUT OR MANUFACTURE. ANY DISCREPANCIES BETWEEN SITE, DRAWING OR SPECIFICATION TO BE REPORTED TO THE ARCHITECT IMMEDIATELY.

2. THIS DRAWING IS THE COPYRIGHT OF THE OWNERS

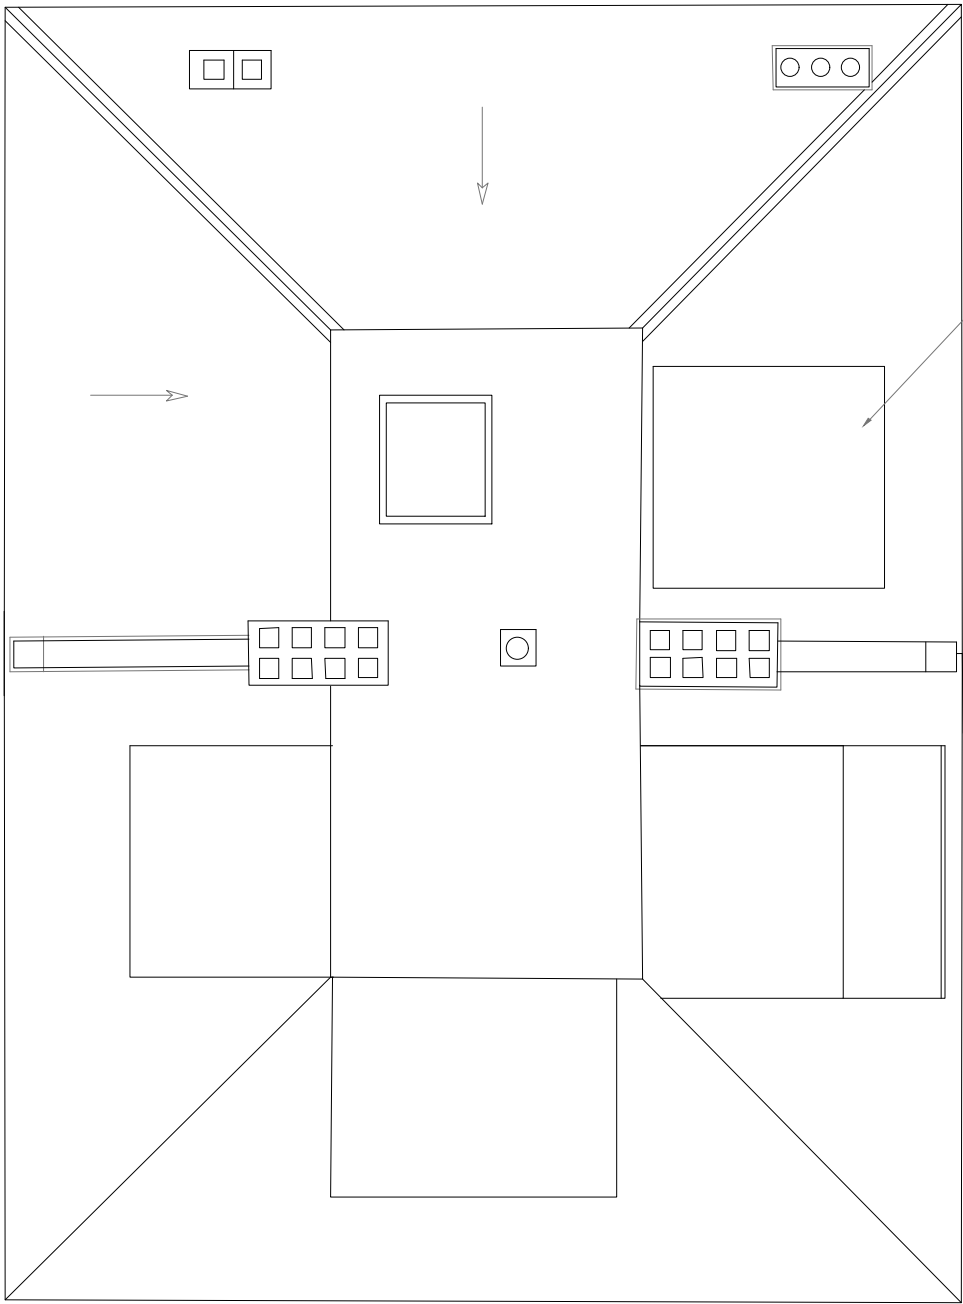

Traditionally detailed dormer with lead cheeks and roof.

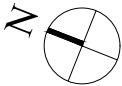

ALEX TART ARCHITECTS

THE OLD BOATHOUSE,
LONDON, SW15 1LB

TEL: 020 3937 8989
Email: office@alextartarchitects.com

Project
151 _ 8 Upper Park Road

Site
8 Upper Park Road
NW3 2UP

Drawing Title
Proposed Roof Plan

Scale	Date	Drawn	Checked
1:50@A1	18.01.21	JCW	AT
1:100@A3			

Drawing No.	Revision
P 52.0	-

Proposed Roof Plan

Scale 1:50@A1 Scale 1:100@A3

NOTES

1. ALL DIMENSIONS AND LEVELS TO BE CHECKED ON SITE PRIOR TO SETTING OUT OR MANUFACTURE. ANY DISCREPANCIES BETWEEN SITE, DRAWING OR SPECIFICATION TO BE REPORTED TO THE ARCHITECT IMMEDIATELY.

2. THIS DRAWING IS THE COPYRIGHT OF THE OWNERS



No change to the front elevation

Proposed Front Elevation
Scale 1:50@A1 Scale 1:100@A3



ALEX TART ARCHITECTS

THE OLD BOATHOUSE,
LONDON, SW15 1LB

TEL: 020 3937 8989
Email: office@alextartarchitects.com

Project
151 _ 8 Upper Park Road

Site
8 Upper Park Road
NW3 2UP

Drawing Title
Proposed Front Elevation

Scale	Date	Drawn	Checked
1:50@A1	18.01.21	JCW	AT
1:100@A3			

Drawing No.	Revision
P 53.0	-

NOTES

1. ALL DIMENSIONS AND LEVELS TO BE CHECKED ON SITE PRIOR TO SETTING OUT OR MANUFACTURE. ANY DISCREPANCIES BETWEEN SITE, DRAWING OR SPECIFICATION TO BE REPORTED TO THE ARCHITECT IMMEDIATELY.

2. THIS DRAWING IS THE COPYRIGHT OF THE OWNERS



ALEX TART ARCHITECTS

THE OLD BOATHOUSE,
LONDON, SW15 1LB

TEL: 020 3937 8989
Email: office@alextartarchitects.com

Project
151 _ 8 Upper Park Road

Site
8 Upper Park Road
NW3 2UP

Drawing Title
Proposed Rear Elevation

Scale	Date	Drawn	Checked
1:50@A1 1:100@A3	18.01.21	JCW	AT


Drawing No.	Revision
P 54.0	-

Proposed Rear Elevation
Scale 1:50@A1 Scale 1:100@A3

NOTES

1. ALL DIMENSIONS AND LEVELS TO BE CHECKED ON SITE PRIOR TO SETTING OUT OR MANUFACTURE. ANY DISCREPANCIES BETWEEN SITE, DRAWING OR SPECIFICATION TO BE REPORTED TO THE ARCHITECT IMMEDIATELY.

2. THIS DRAWING IS THE COPYRIGHT OF THE OWNERS

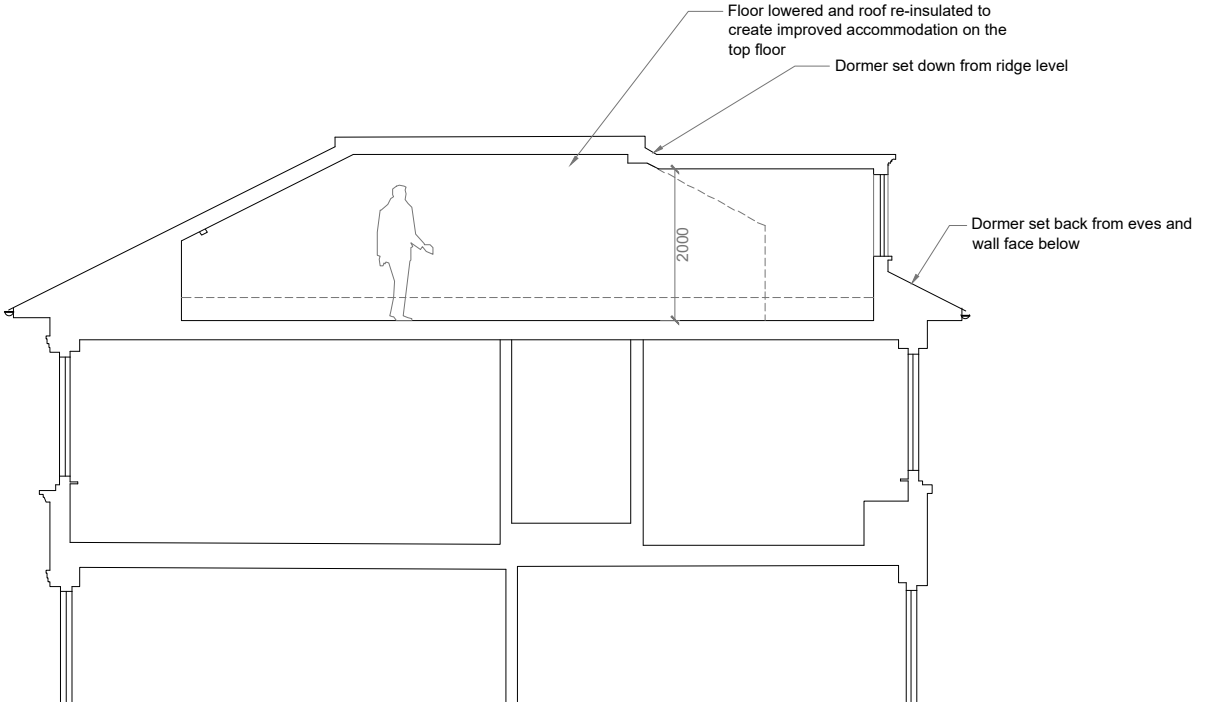

Proposed Section
Scale 1:50@A1 Scale 1:100@A3



ALEX TART ARCHITECTS

THE OLD BOATHOUSE,
LONDON, SW15 1LB

TEL: 020 3937 8989
Email: office@alextartarchitects.com

Project
151 _ 8 Upper Park Road

Site
8 Upper Park Road
NW3 2UP

Drawing Title
Proposed Side Elevation and section

Scale	Date	Drawn	Checked
1:50@A1 1:100@A3	18.01.21	JCW	AT

Drawing No.	Revision
-------------	----------

P 55.0 -

Proposed Side Elevation
Scale 1:50@A1 Scale 1:100@A3