

Revisions

For planning	
ALC 101	Ground floor as existing
Scale 1:50 @ A3	
April 2021	111 Arlington Road London NW1 7LE




Appleton Weiner

19 Wallace Road London N1 2PG

Telephone 020 7253 8387

ALL DIMENSIONS TO BE CHECKED ON SITE.
DISCREPANCIES TO BE REFERRED TO APPLETON WEINER.

DO NOT SCALE OFF THIS DRAWING.
ALL DRAWINGS RETAIN APPLETON WEINER COPYRIGHT ©

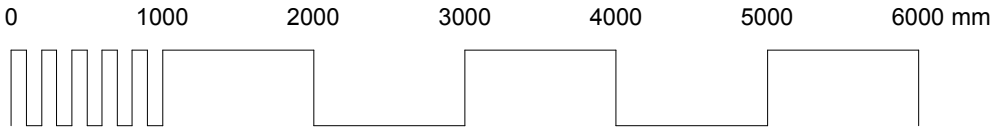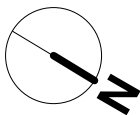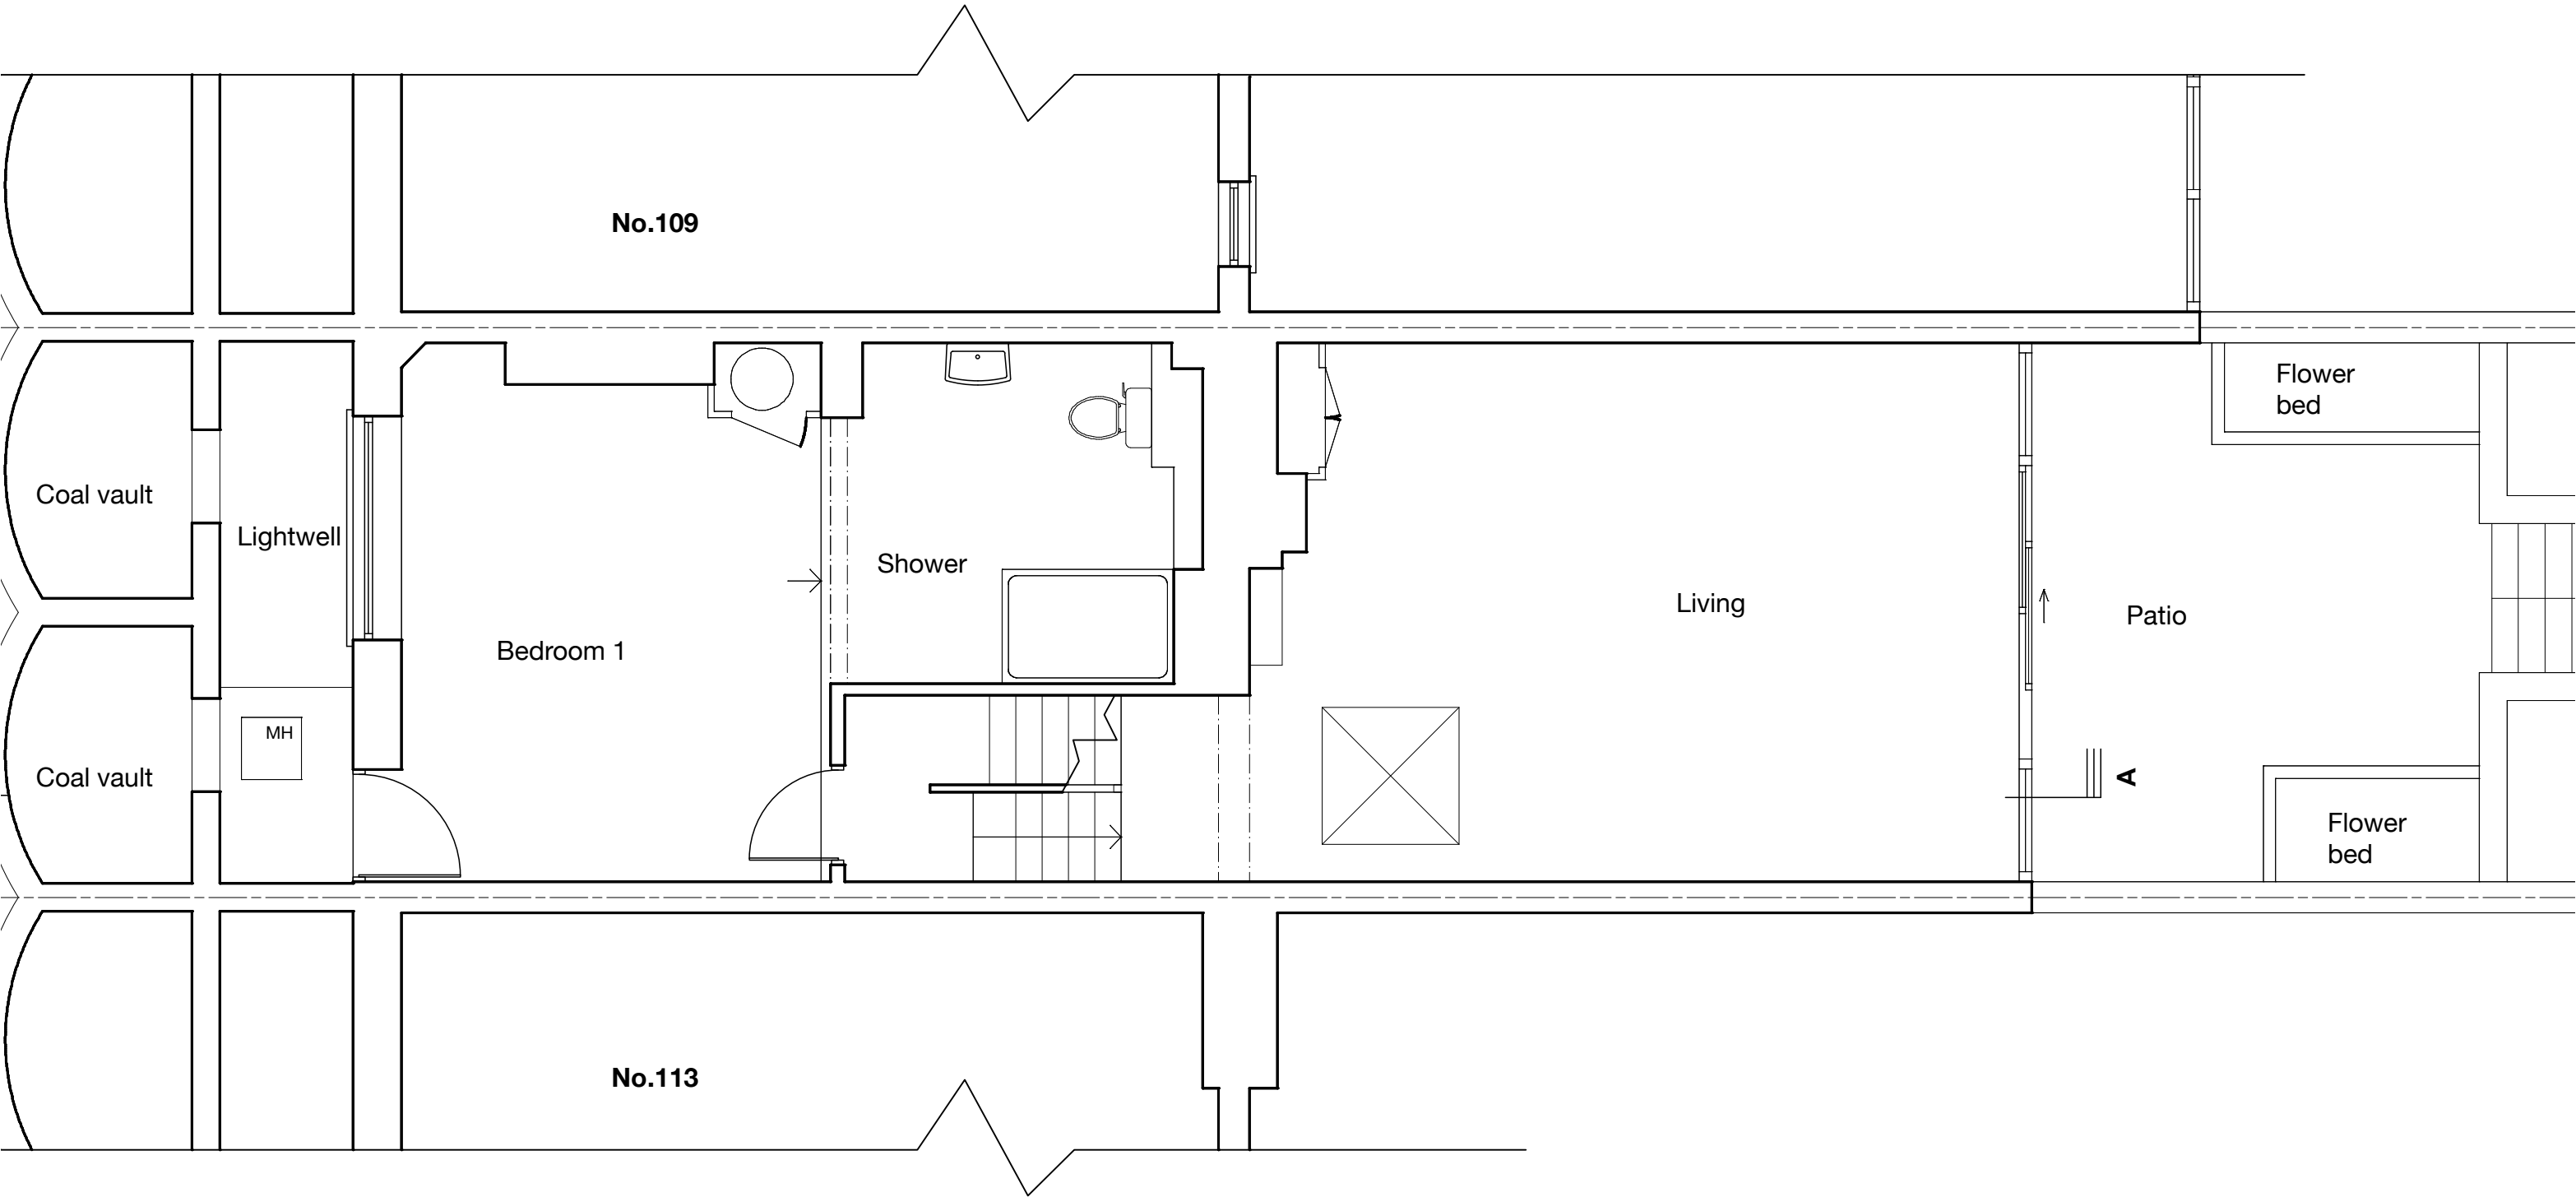

Revisions

For planning

ALC 100

Basement as existing

Scale 1:50 @ A3

April 2021

111 Arlington Road
London NW1 7LE

Appleton Weiner


19 Wallace Road London N1 2PG
Telephone 020 7253 8387

ALL DIMENSIONS TO BE CHECKED ON SITE.
DISCREPANCIES TO BE REFERRED TO APPLETON WEINER.
DO NOT SCALE OFF THIS DRAWING.
ALL DRAWINGS RETAIN APPLETON WEINER COPYRIGHT ©



Revisions

For planning	
ALC 105	Rear elevation as existing
Scale 1:50 @ A3	
April 2021	111 Arlington Road London NW1 7LE
Appleton Weiner	
19 Wallace Road London N1 2PG Telephone 020 7253 8387	
ALL DIMENSIONS TO BE CHECKED ON SITE. DISCREPANCIES TO BE REFERRED TO APPLETON WEINER.	
DO NOT SCALE OFF THIS DRAWING. ALL DRAWINGS RETAIN APPLETON WEINER COPYRIGHT ©	

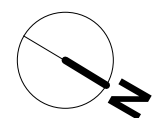




For planning	
ALC 103	2nd floor as existing
Scale 1:50 @ A3	111 Arlington Road London NW1 7LE
April 2021	

Appleton Weiner

19 Wallace Road London N1 2PG
 Telephone 020 7253 8387

ALL DIMENSIONS TO BE CHECKED ON SITE.
 DISCREPANCIES TO BE REFERRED TO APPLETON WEINER.

DO NOT SCALE OFF THIS DRAWING.
 ALL DRAWINGS RETAIN APPLETON WEINER COPYRIGHT ©

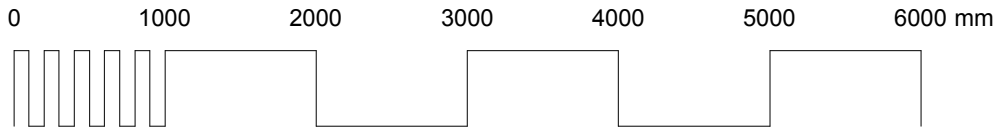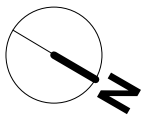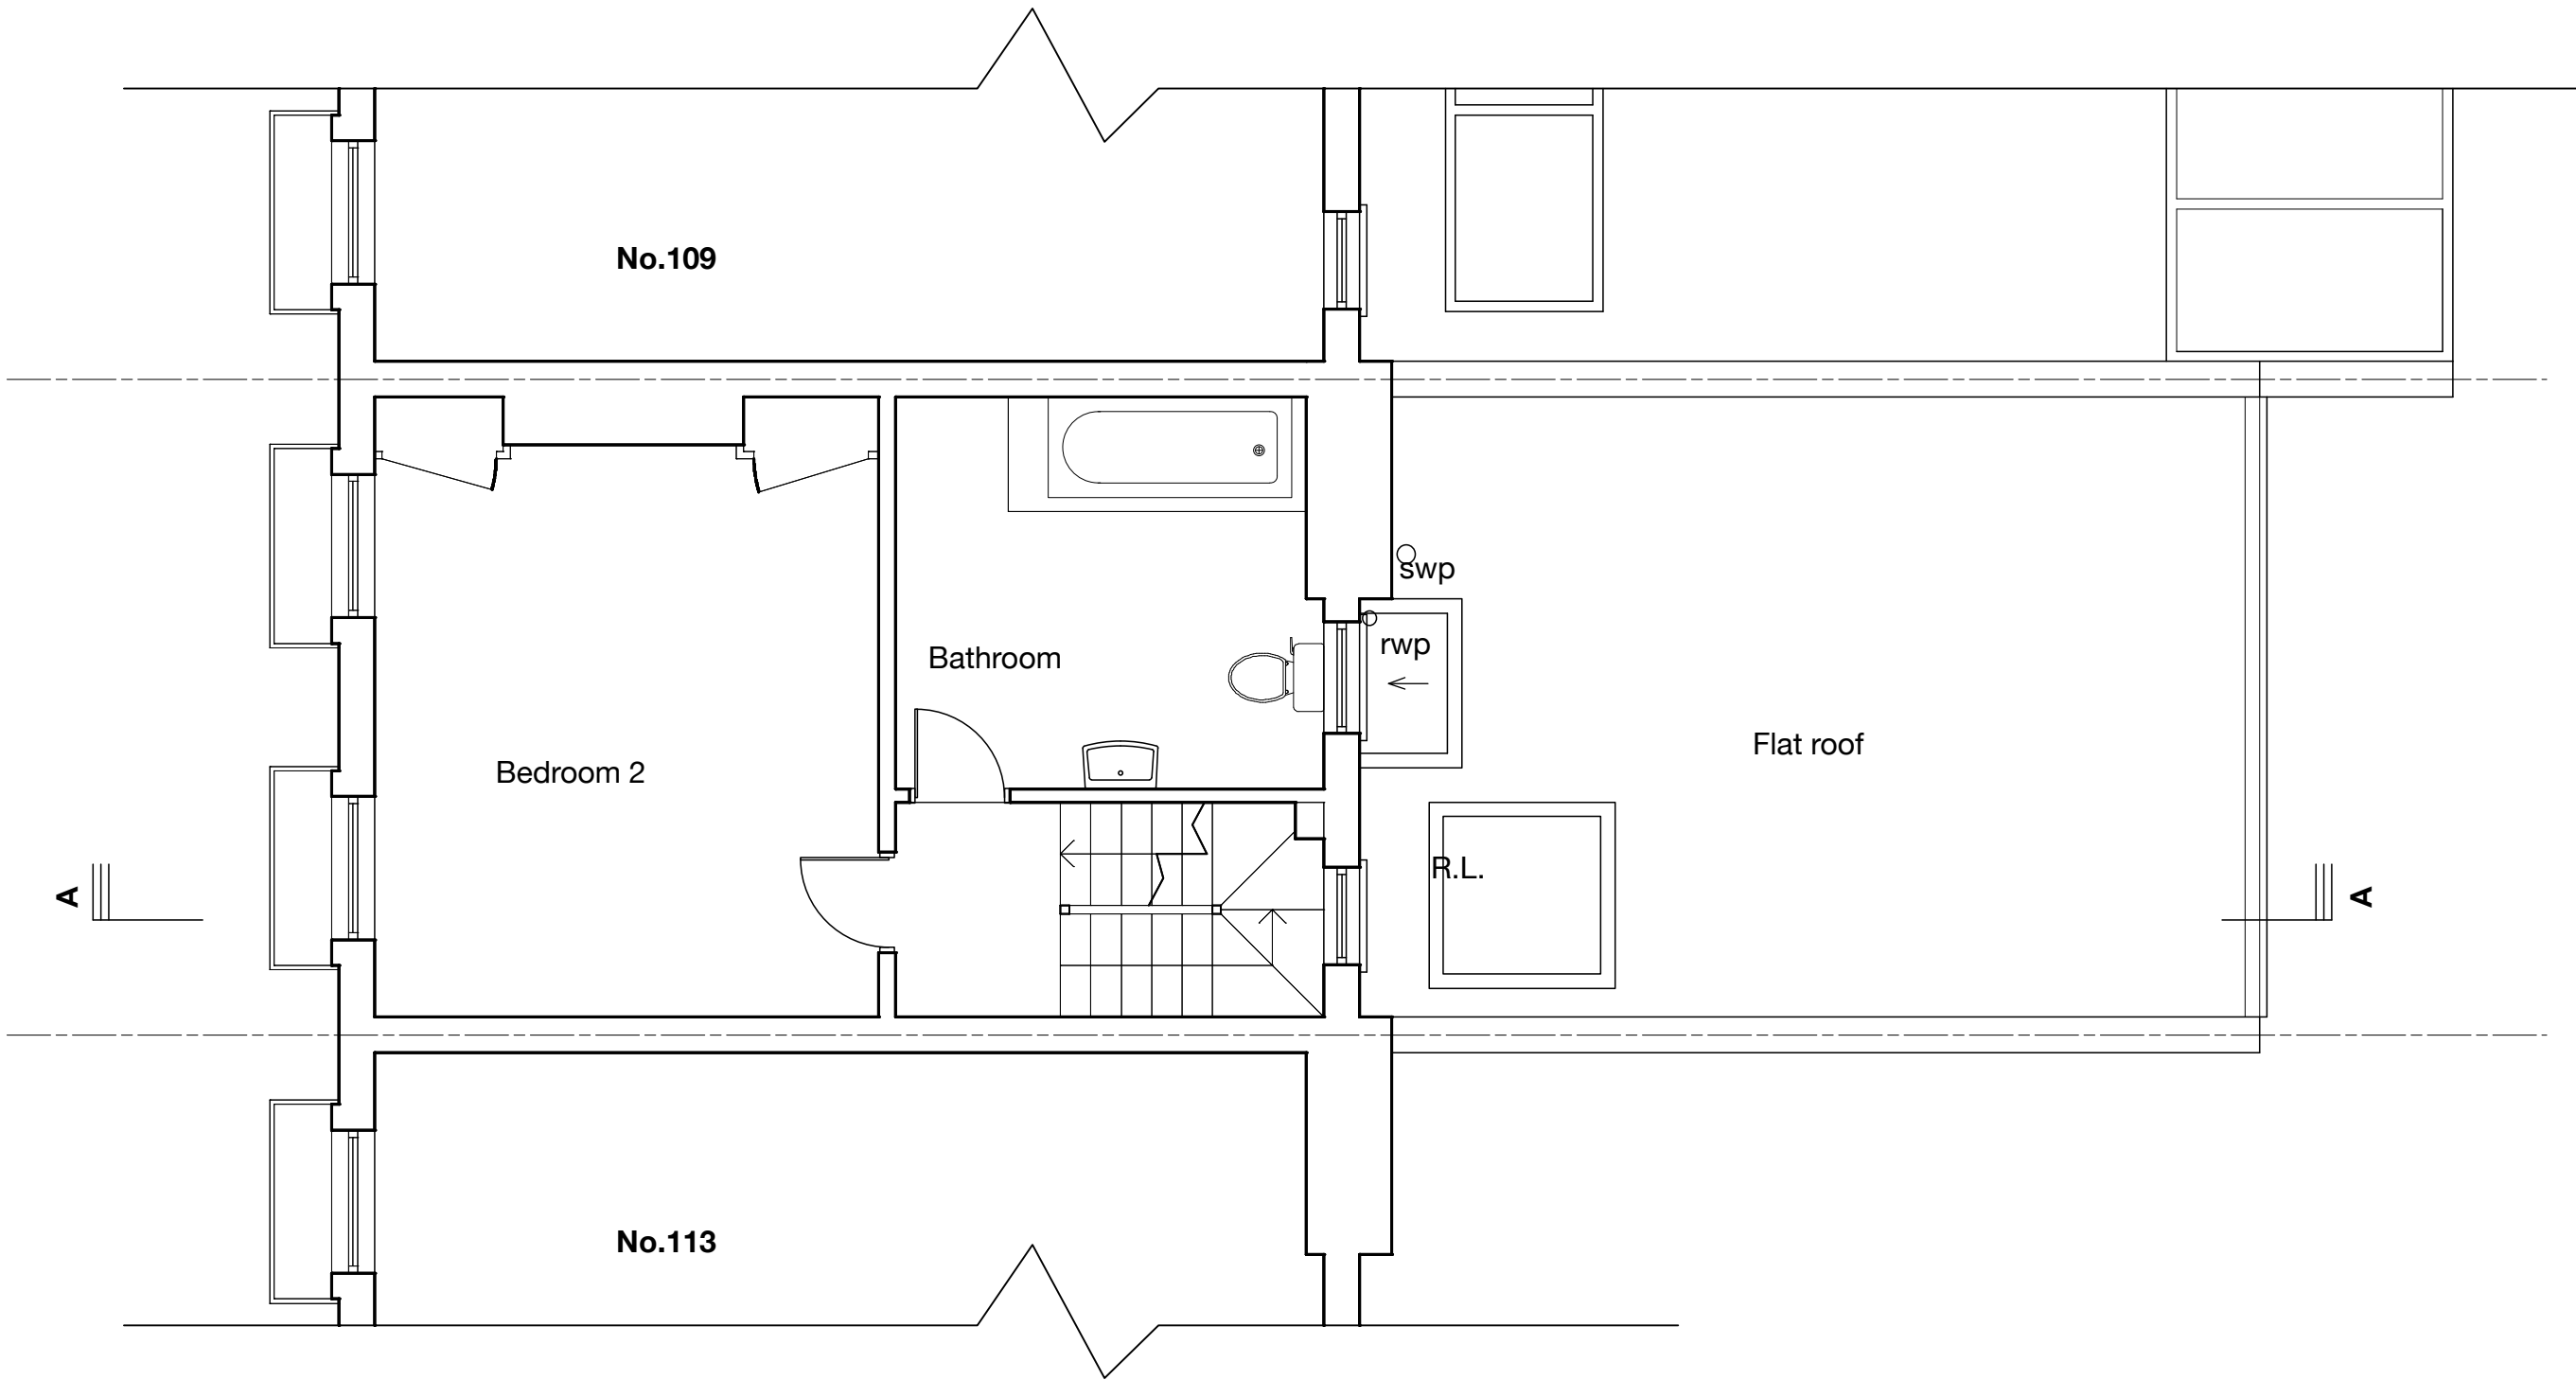

Revisions

For planning


ALC 102	1st floor as existing
Scale 1:50 @ A3	
April 2021	111 Arlington Road London NW1 7LE

Appleton Weiner


19 Wallace Road London N1 2PG
Telephone 020 7253 8387

ALL DIMENSIONS TO BE CHECKED ON SITE.
DISCREPANCIES TO BE REFERRED TO APPLETON WEINER.

DO NOT SCALE OFF THIS DRAWING.
ALL DRAWINGS RETAIN APPLETON WEINER COPYRIGHT ©


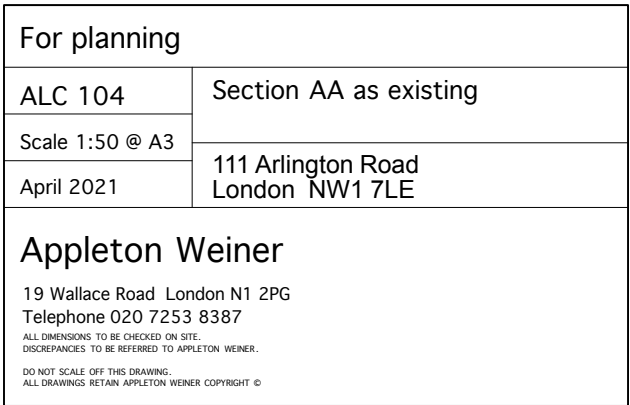


Revisions

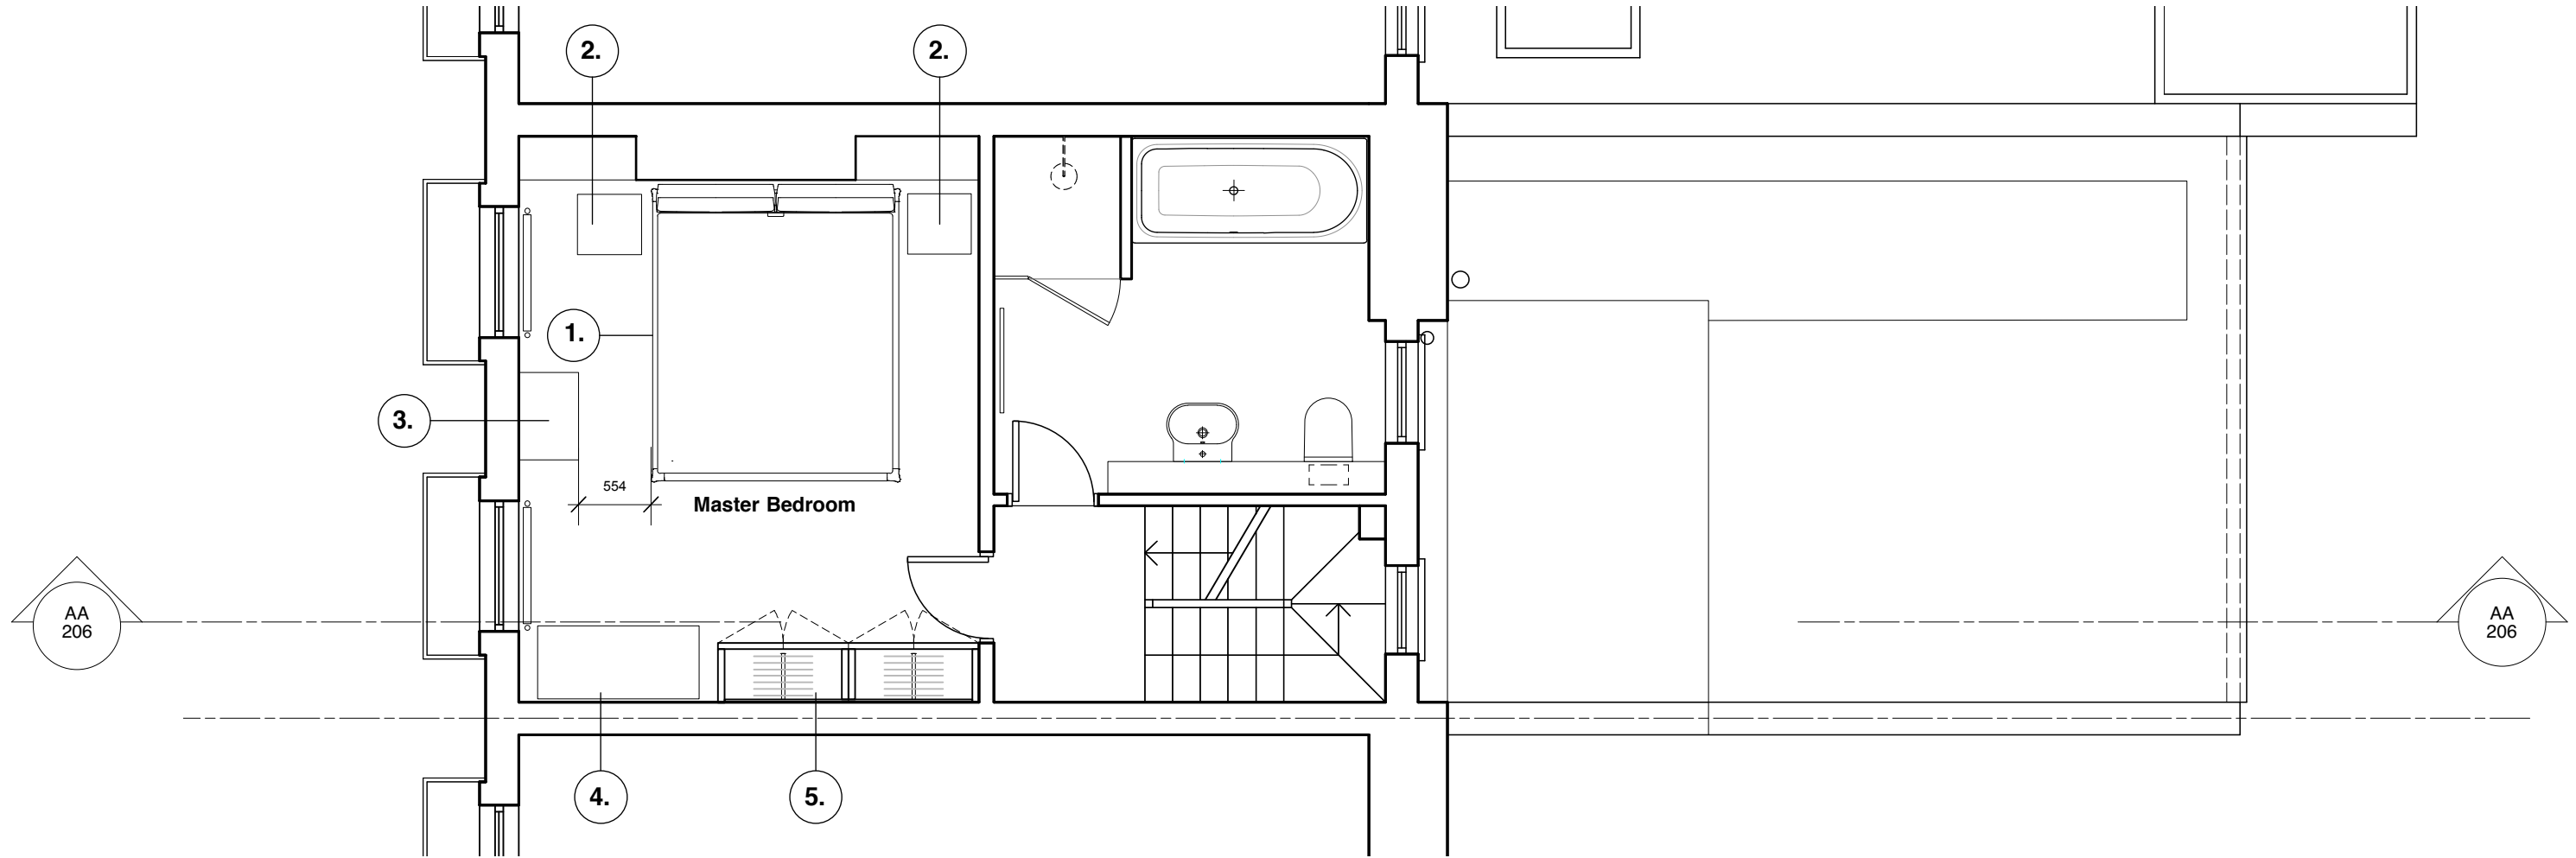


Key:

- 1. Poliform 'Park' bed (1910x2250)
- 2. Flou Juta bedside tables (490x460x440h)
- 3. Flou Juta Settimanale (670x460x1220h)
- 4. Flou Juta Chest of Drawers (1235x560x690h)
- 5. Fitted front to back slider hanging

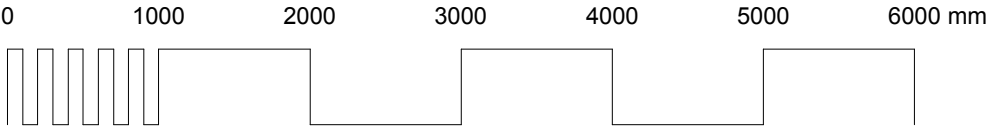
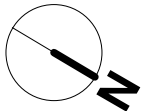


Revisions	
A 16.06.2021 Amended for listed building application	

For planning	
ALC 203	First Floor as proposed
Scale 1:50 @ A3	
April 2021	111 Arlington Road London NW1 7LE
<div>Appleton Weiner</div> <div>19 Wallace Road London N1 2PG</div> <div>Telephone 020 7253 8387</div> <div>ALL DIMENSIONS TO BE CHECKED ON SITE. DISCREPANCIES TO BE REFERRED TO APPLETON WEINER.</div> <div>DO NOT SCALE OFF THIS DRAWING. ALL DRAWINGS RETAIN APPLETON WEINER COPYRIGHT ©</div>	

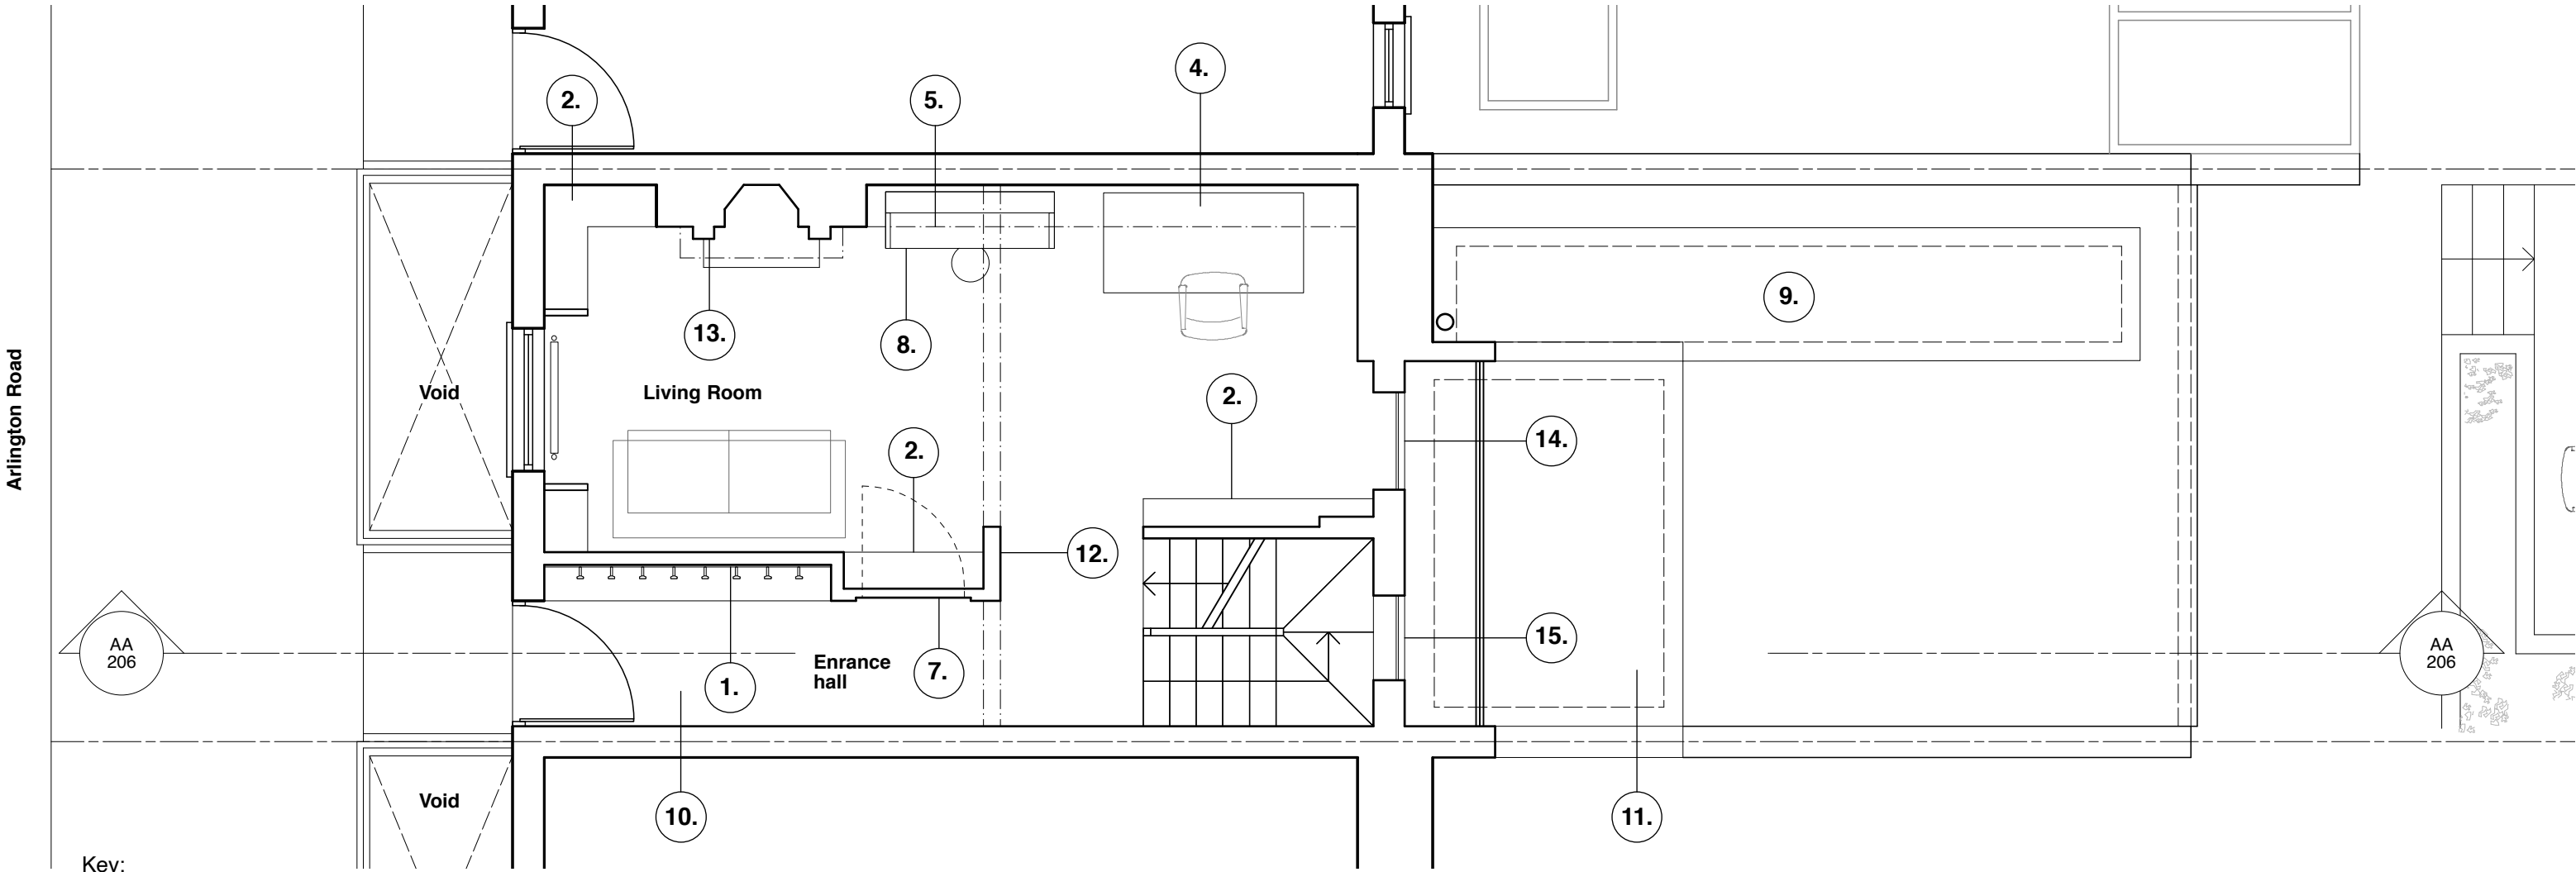

- 1. Bench with shoe storage below and coat hooks above
- 2. Book shelves
- 3. Sofa
- 4. Desk
- 5. Shelving dotted above
- 6. Rebuilt staircase
- 7. Rebated mirror in location of original door (original location of door shown with dashed line)
- 8. Piano
- 9. Rooflight over kitchen
- 10. Entrance mat
- 11. Large sloping rooflight
- 12. Wall reinstated
- 13. Period correct fireplace reinstated
- 14. Non-original window framed removed to create internal window. Cill lowered
- 15. New internal window opening. Width to match existing window above.

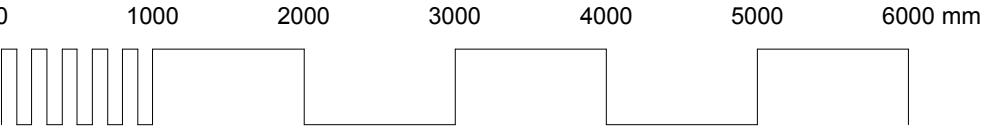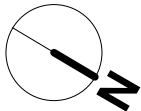


Revisions	
A 14.6.2021 Amended for listed building application	
B 23.06.2021 Further amendments	

For planning	
ALC 202	Basement/Lower Ground/Garden as proposed
Scale 1:50 @ A3	111 Arlington Road
April 2021	London NW1 7LE

Appleton Weiner



19 Wallace Road London N1 2PG
Telephone 020 7253 8387

ALL DIMENSIONS TO BE CHECKED ON SITE.
DISCREPANCIES TO BE REFERRED TO APPLETON WEINER.
DO NOT SCALE OFF THIS DRAWING.
ALL DRAWINGS RETAIN APPLETON WEINER COPYRIGHT ©

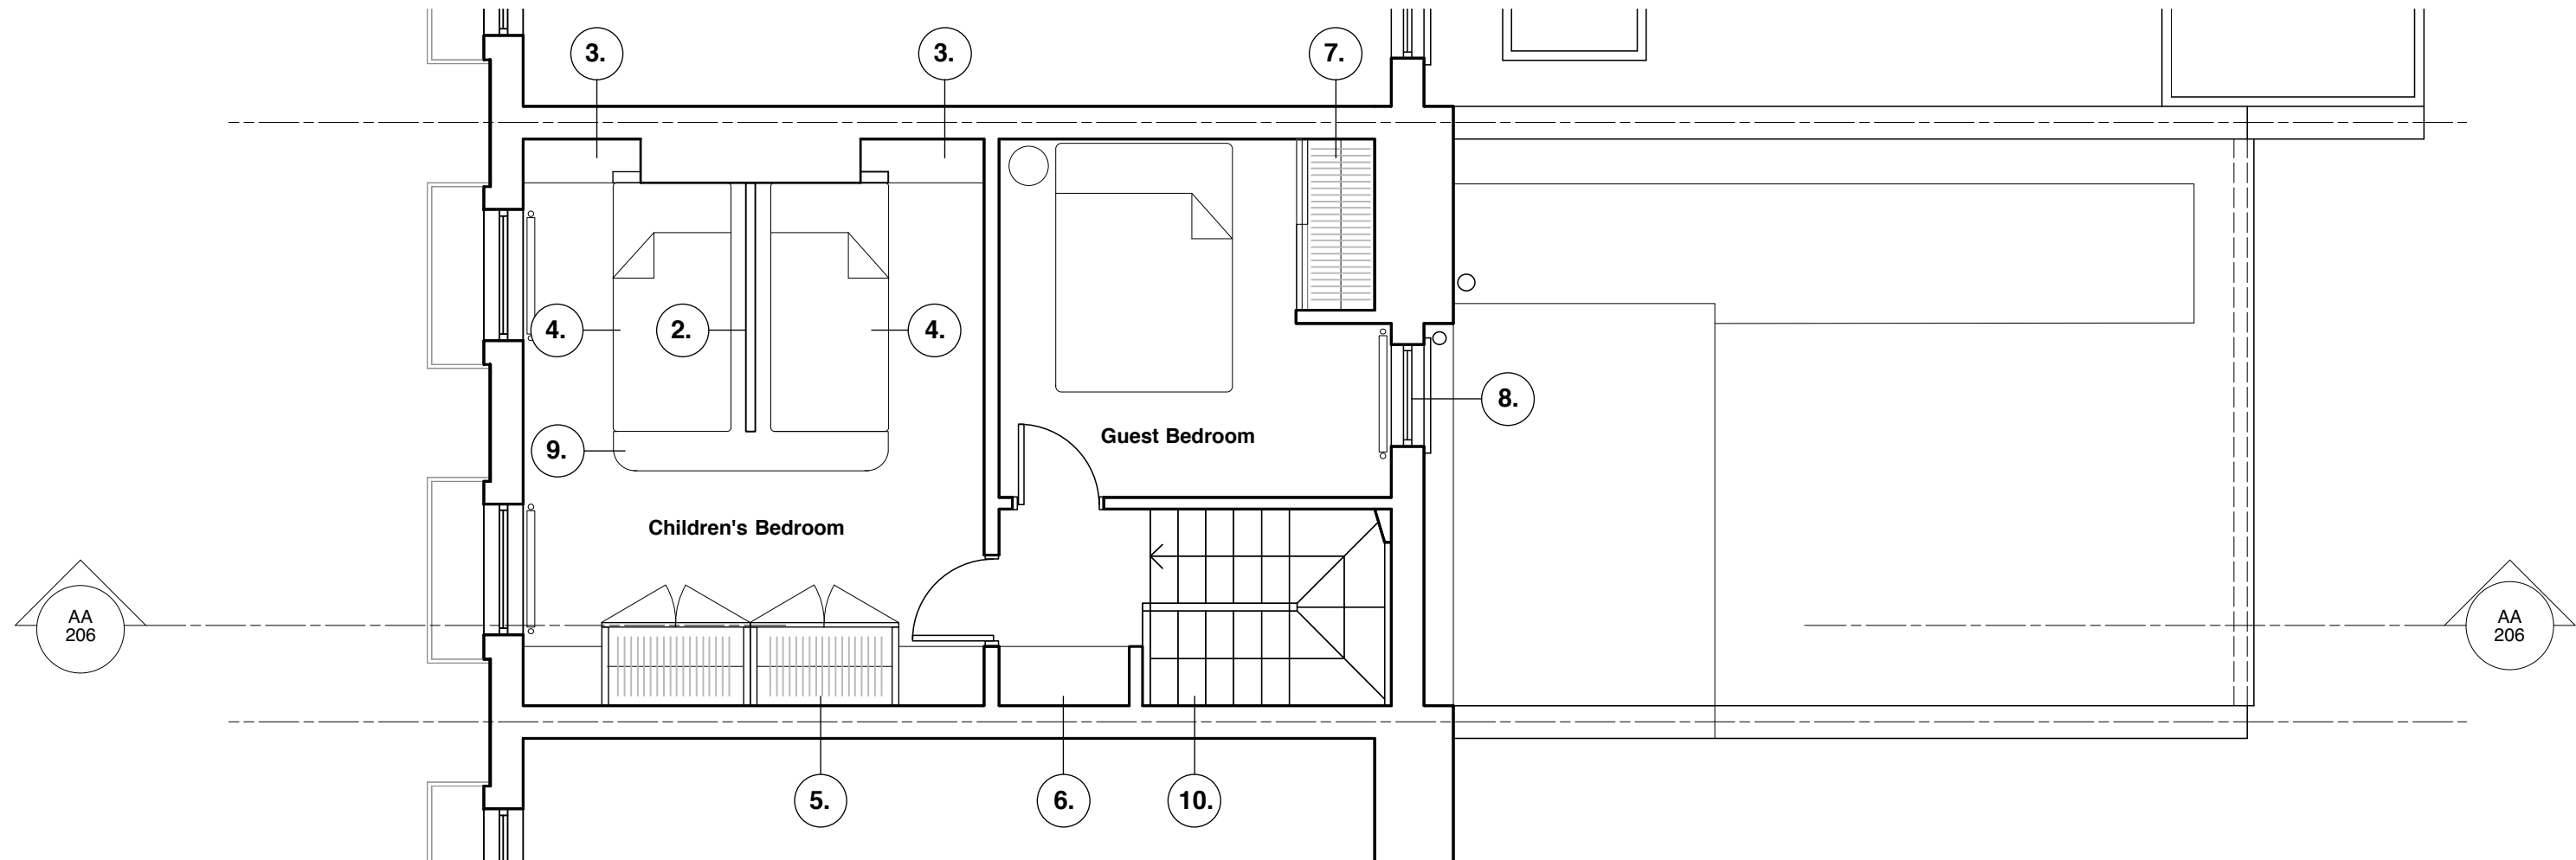


Key:

- 1. 'Free standing' bed joinery unit with storage
- 2. 'Free standing' low dividing screen
- 3. Book shelves
- 4. Standard single bed (990x1900)
- 5. Wardrobe
- 6. Cupboard
- 7. Wardrobe within opened up chimney flue (chimney breast retained)
- 8. Original proportions of sash window reinstated.
Now matches proportions of equivalent window
of neighbouring houses
- 9. Low level book shelves
- 10. Existing staircase retained

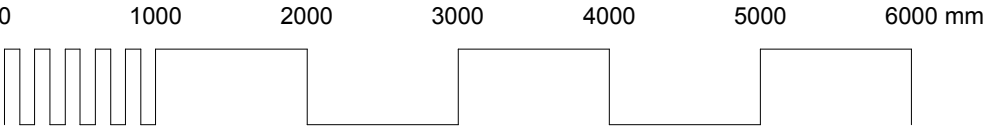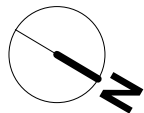


Revisions	
A 14.06.2021 Amended for listed building application	


For planning	
ALC 204	Second Floor as proposed
Scale 1:50 @ A3	
April 2021	111 Arlington Road London NW1 7LE
Appleton Weiner	
19 Wallace Road London N1 2PG Telephone 020 7253 8387	
ALL DIMENSIONS TO BE CHECKED ON SITE. DISCREPANCIES TO BE REFERRED TO APPLETON WEINER.	
DO NOT SCALE OFF THIS DRAWING. ALL DRAWINGS RETAIN APPLETON WEINER COPYRIGHT ©	

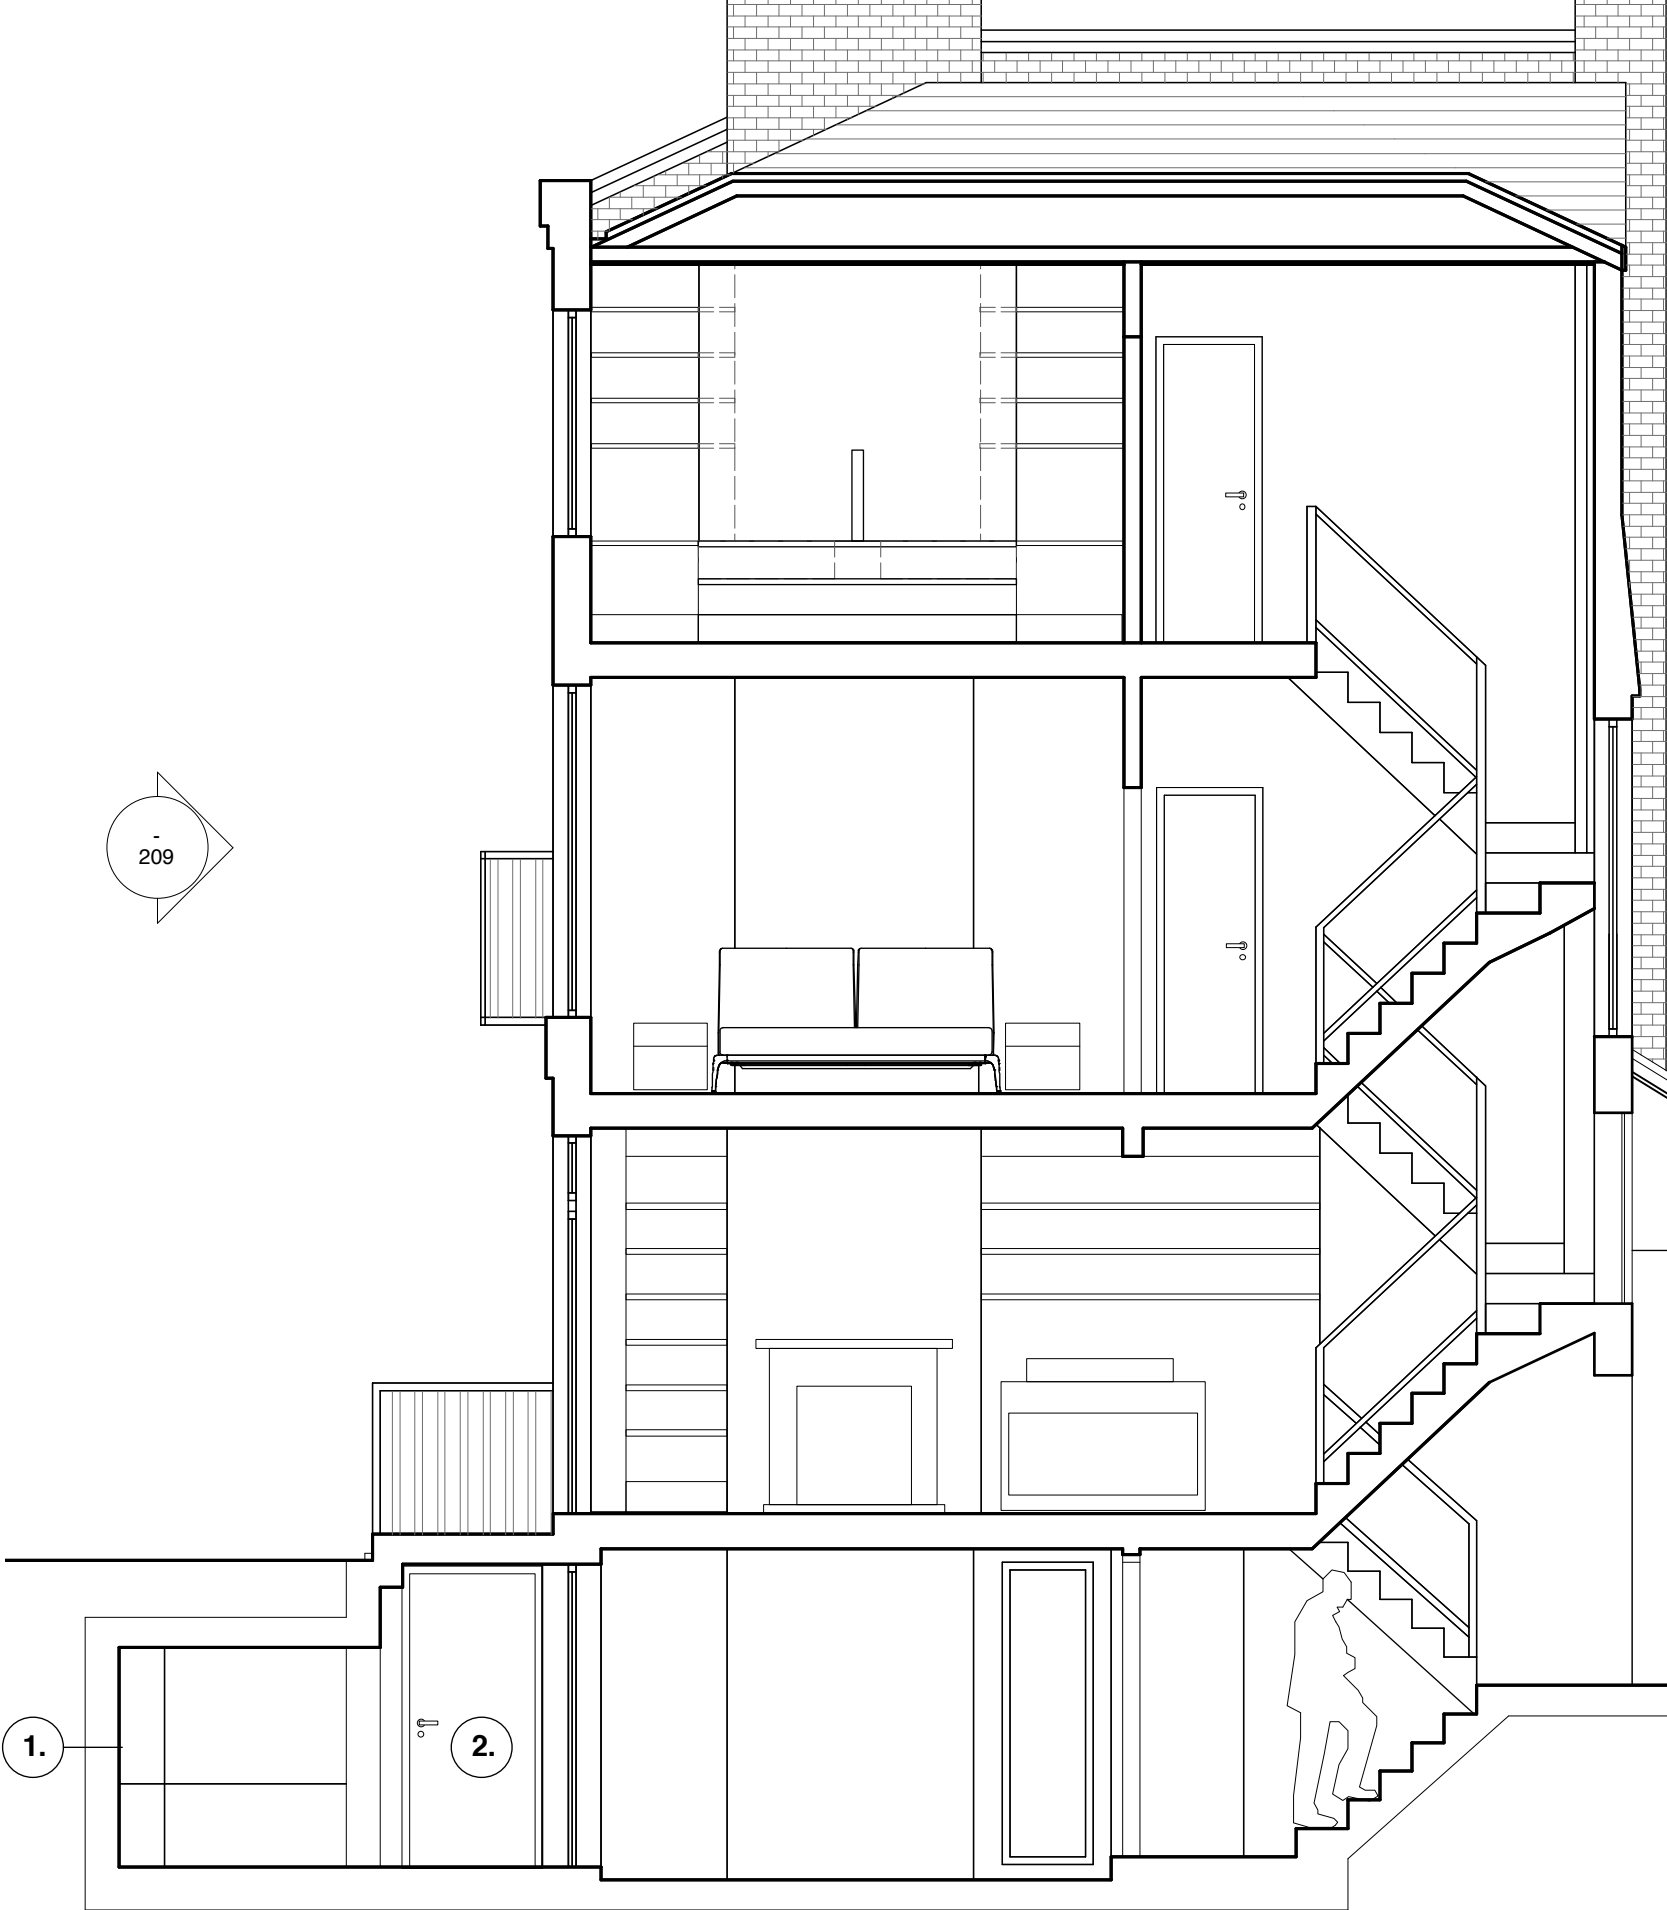

Key Plan:

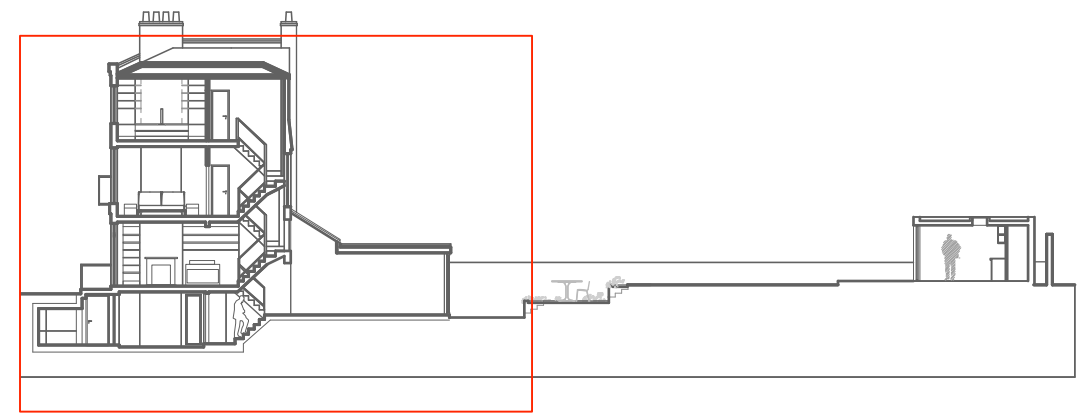


second flr level

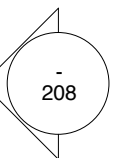

first flr level



raised ground flr level

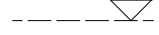

Lower ground flr level



Key:

1. Damp-proofing to vault area
2. Below landing entry enclosure
3. New internal window opening. Width to match existing window above
4. New large sky-light into Kitchen/dining area
5. New sliding glazed doors
6. New raised garden terrace

1.

2.


4.

3.

5.

6.

0 1000 2000 3000 4000 5000 6000 mm

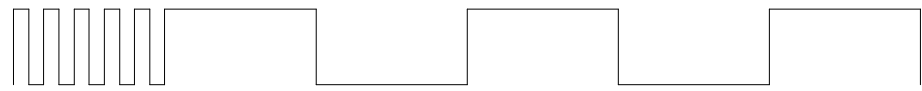

Revisions	
A	17.6.2021 Amended for listed building application
B	23.06.2021 Further amendments

For planning	
ALC 206	Section AA (house) as proposed
Scale 1:50 @ A3	111 Arlington Road London NW1 7LE
April 2021	
Appleton Weiner	
19 Wallace Road London N1 2PG Telephone 020 7253 8387	
ALL DIMENSIONS TO BE CHECKED ON SITE. DISCREPANCIES TO BE REFERRED TO APPLETON WEINER.	
DO NOT SCALE OFF THIS DRAWING. ALL DRAWINGS RETAIN APPLETON WEINER COPYRIGHT ©	



Key:


- 1. Area below entry landing enclosed to provide access to vault storage from basement bedroom

Revisions

For planning

ALC 209	Front Elevation as proposed
Scale 1:50 @ A3	111 Arlington Road London NW1 7LE
April 2021	

Appleton Weiner
19 Wallace Road London N1 2PG
Telephone 020 7253 8387
ALL DIMENSIONS TO BE CHECKED ON SITE.
DISCREPANCIES TO BE REFERRED TO APPLETON WEINER.
DO NOT SCALE OFF THIS DRAWING.
ALL DRAWINGS RETAIN APPLETON WEINER COPYRIGHT ©

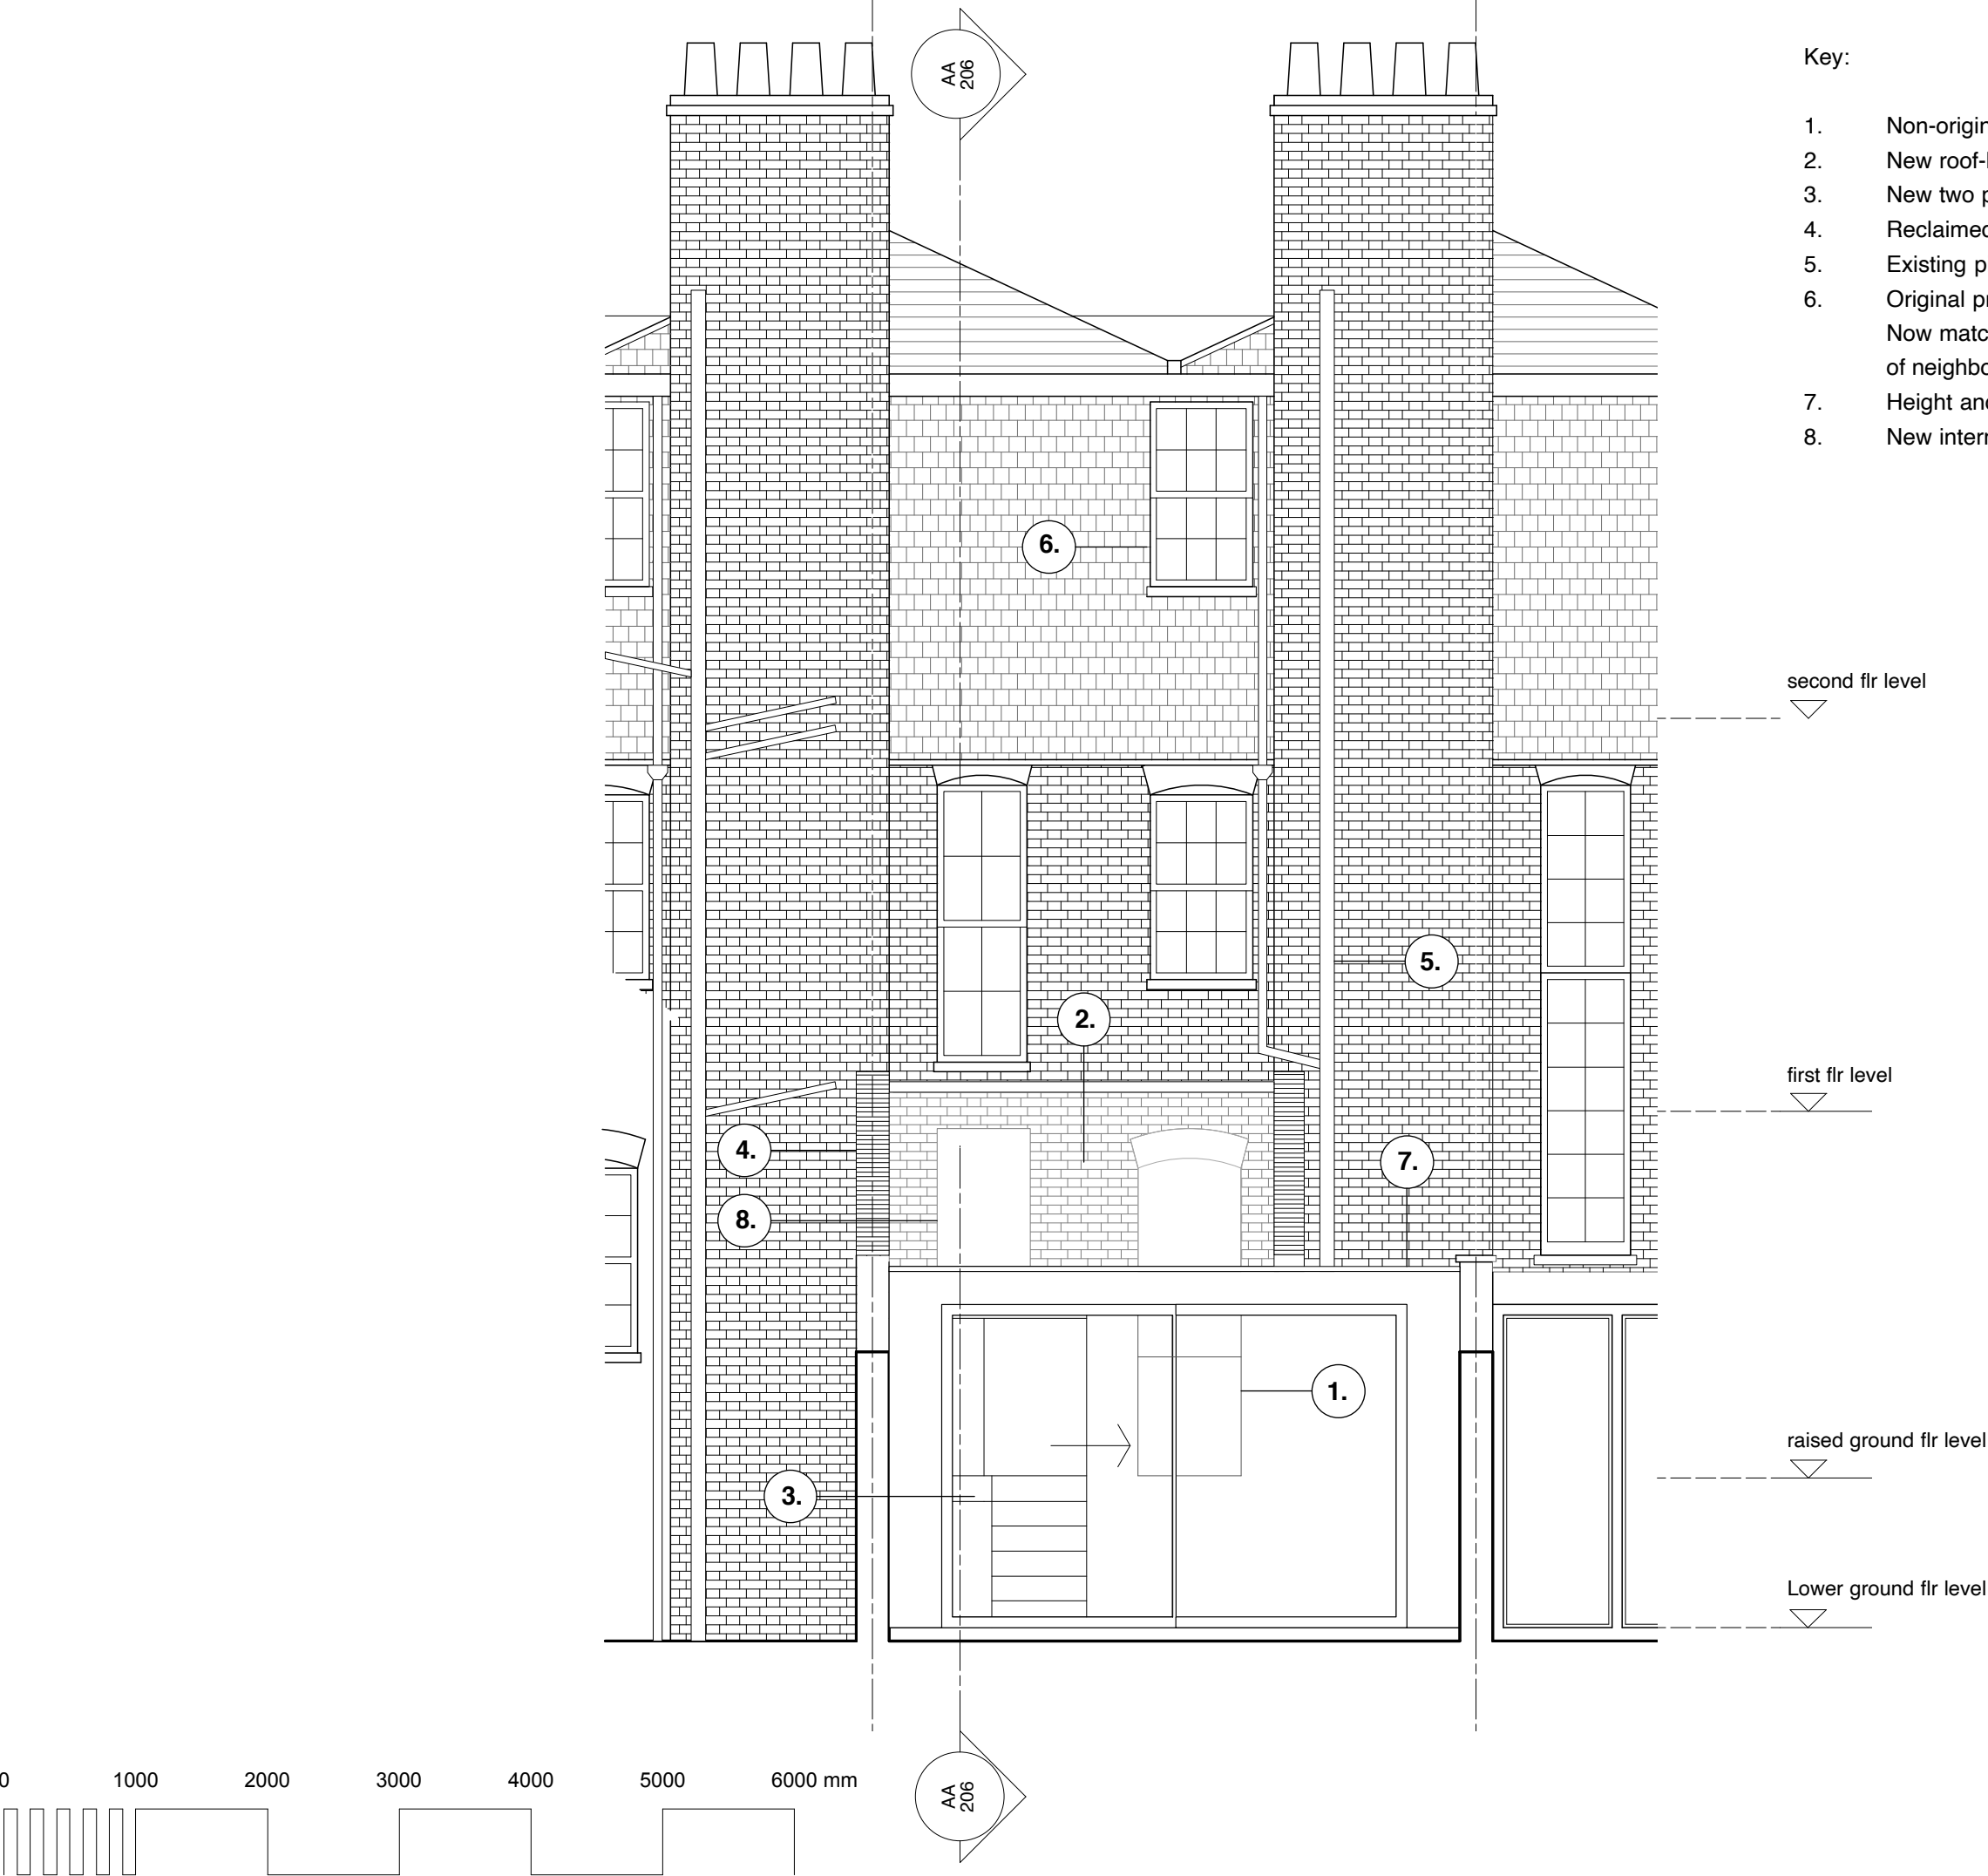

- Key:
1. Non-original window framed removed to create internal window. Cill lowered
 2. New roof-light
 3. New two panel sliding glass door
 4. Reclaimed brick on edge coping to roof light
 5. Existing pipework to rear elevation simplified
 6. Original proportions of sash window reinstated. Now matches proportions of equivalent window of neighbouring houses
 7. Height and depth of extension matches existing
 8. New internal window opening. Width to match existing window above

Revisions

A 14.6.2021 Amended for listed building application
B 23.06.2021 Further amendments





For planning	
ALC 208	Rear Elevation as proposed
Scale 1:50 @ A3	111 Arlington Road London NW1 7LE
April 2021	

Appleton Weiner
19 Wallace Road London N1 2PG
Telephone 020 7253 8387
ALL DIMENSIONS TO BE CHECKED ON SITE.
DISCREPANCIES TO BE REFERRED TO APPLETON WEINER.
DO NOT SCALE OFF THIS DRAWING.
ALL DRAWINGS RETAIN APPLETON WEINER COPYRIGHT ©

Key:

- 1. New sliding glazed doors
- 2. New landscaped steps to garden terrace
- 3. New planters
- 4. Patio to garden room
- 5. Demountable fixtures/counters to access deep store
- 6. Skylight
- 7. Deep storage

Key Plan:

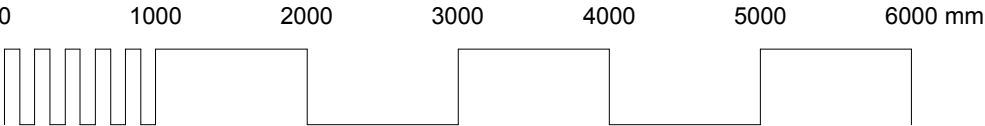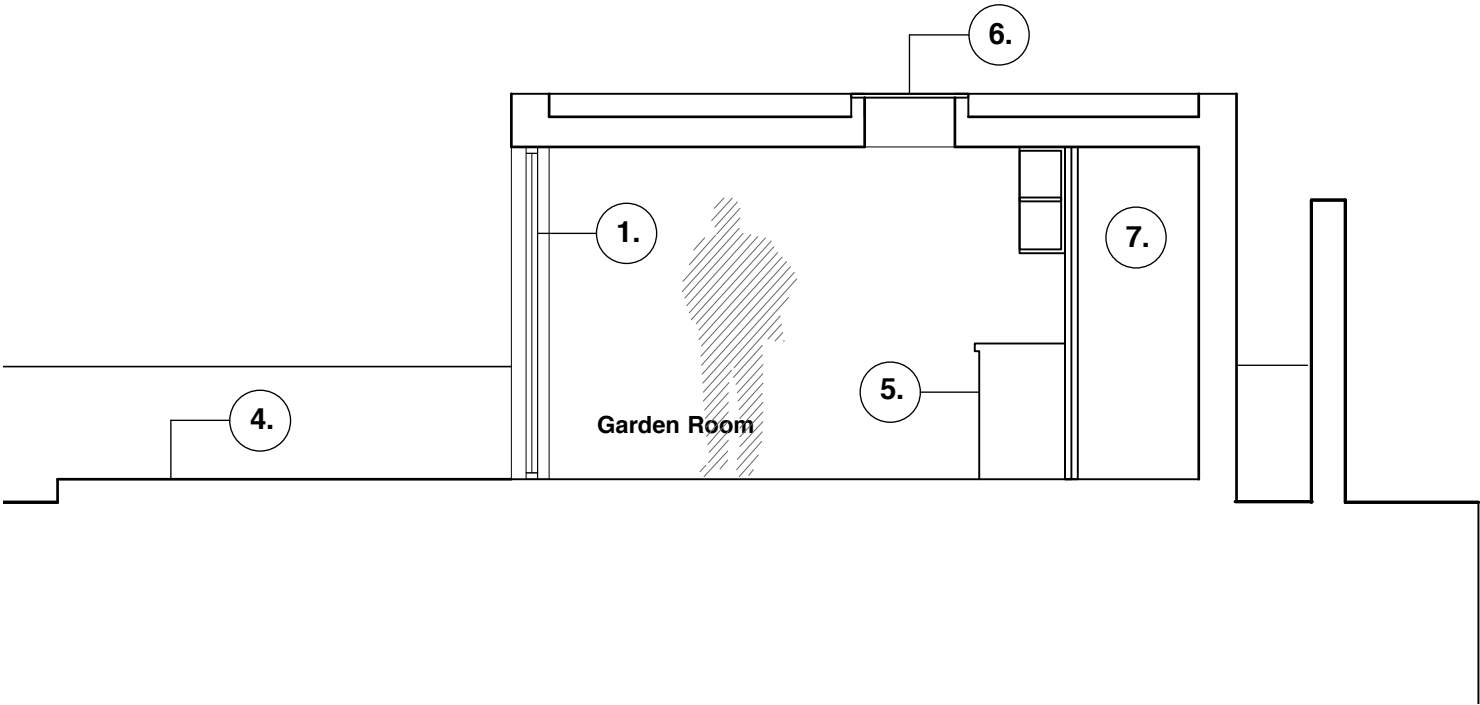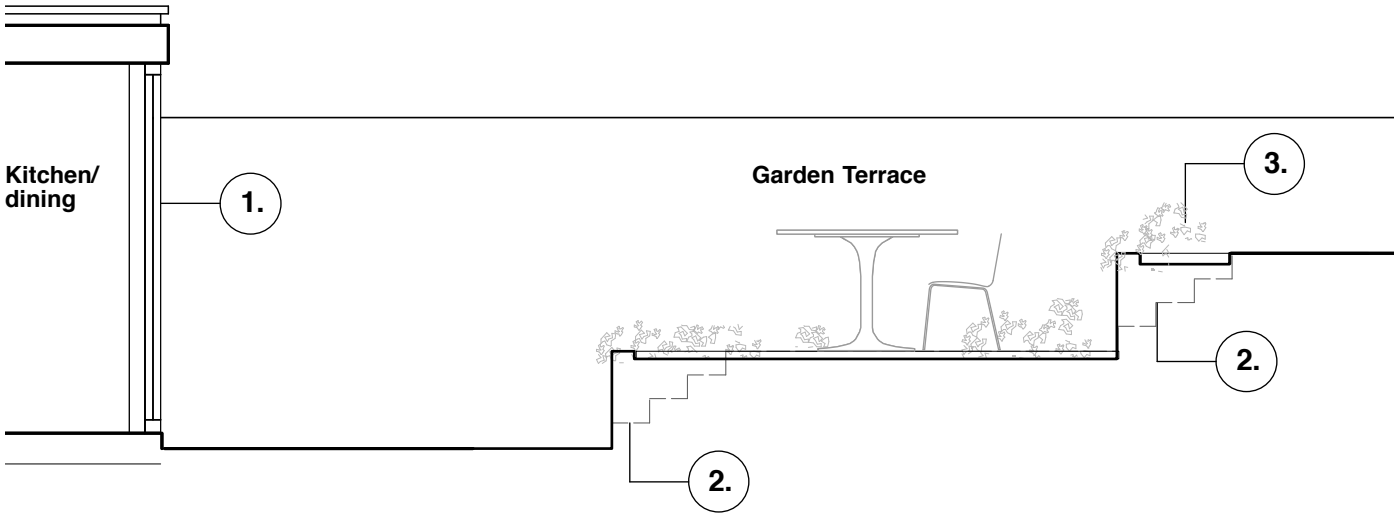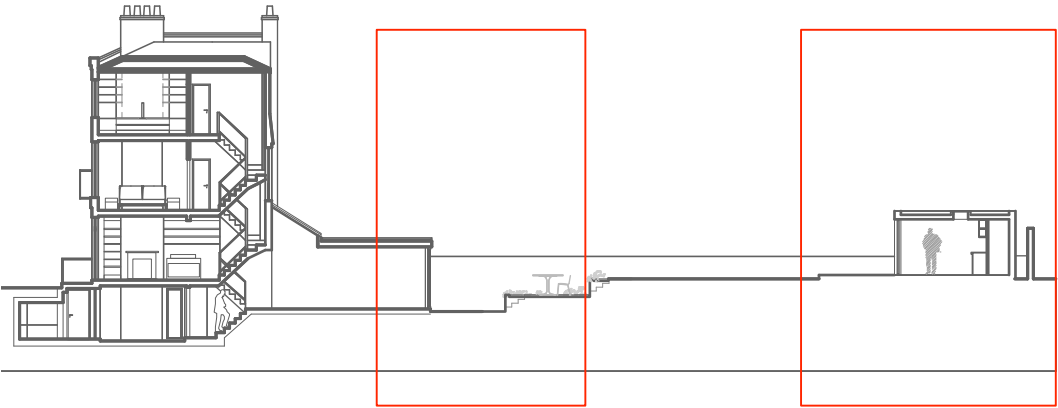

Revisions	For planning	
	ALC 207	Section AA (Garden) as proposed
	Scale 1:50 @ A3	
	April 2021	111 Arlington Road London NW1 7LE
<div>Appleton Weiner</div> <div>19 Wallace Road London N1 2PG Telephone 020 7253 8387</div> <div>ALL DIMENSIONS TO BE CHECKED ON SITE. DISCREPANCIES TO BE REFERRED TO APPLETON WEINER.</div> <div>DO NOT SCALE OFF THIS DRAWING. ALL DRAWINGS RETAIN APPLETON WEINER COPYRIGHT ©</div>		