LEGEND




EXISTING WALLS



WALL/PARTITIONS REMOVAL

PROJECT TITLE: 6 PRINCE ALBERT ROAD REGENTS PARK NW1 DRAWING TITLE: THIRD FLOOR PLAN DEMOLITION	PROJECT CODE: 761		REV:	BY:	DATE:	DESCRIPTION:
	DRAWN BY:	СНЕСКЕД ВУ: СВ		MA	04.08.21	ISSUED FOR PLANNING
	ISSUED FOR: PLANNING					
	scale: 1:50 @ A1	DATE: 27.07.2021				
	DRAWING NO: 761_200_003	REVISION: A				

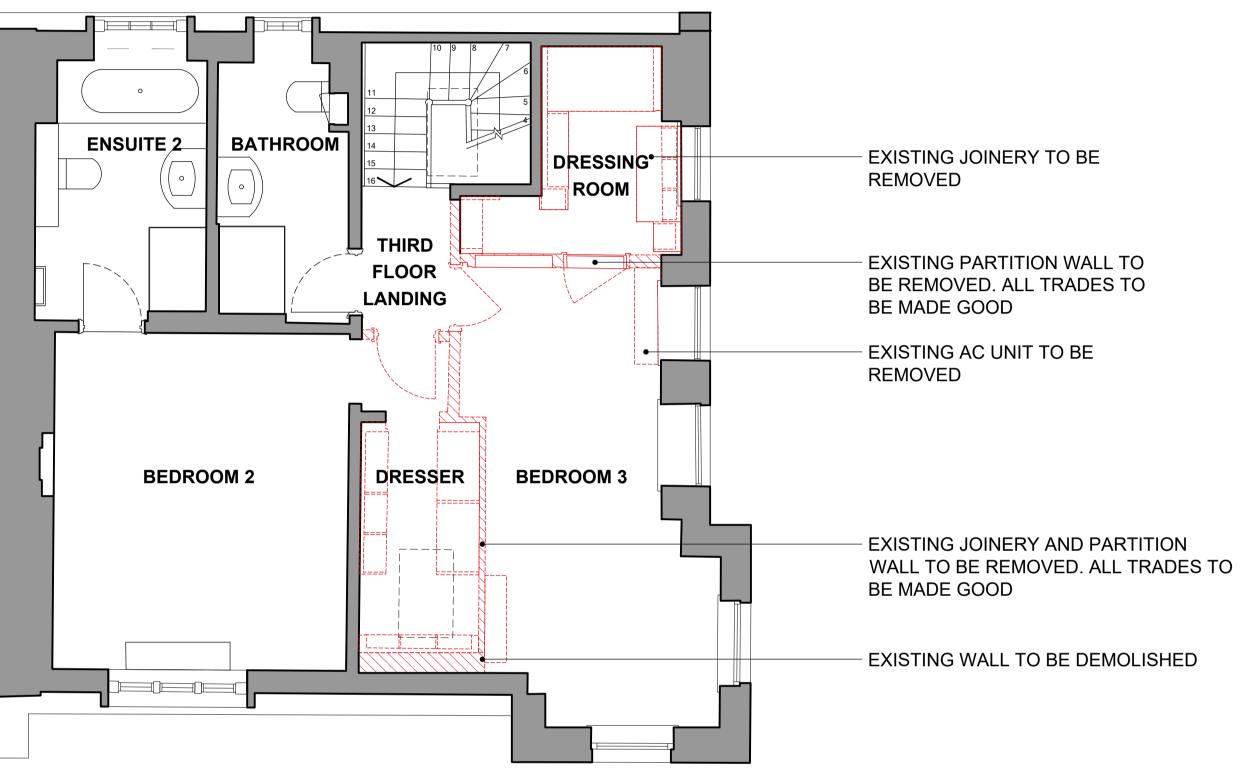

01 THIRD FLOOR PLAN 1:50 @ A1

FLOOR FINISHES REMOVAL

----- EXISTING TO BE REMOVED

DISCLAIMER:

In accordance with our duties under the Misrepresentation Act 1967 and the Mis-description Act 1991, these details have been prepared in good faith but are not intended to constitute part of an offer of contract or create any contractual relationship. No description or information of any kind provided by Elicyon or its Agents, whether written or verbal, contained in these Particulars or elsewhere ("Information") may be relied upon as a statement of representation, warranty or fact. Neither Elicyon nor its Agents have any authority to make any representation or warranty and accordingly any Information is given entirely without responsibility on the part of Elicyon, its Agents or the seller. Any plans, photos, and computer generated images shown are indicative and cannot be guaranteed to represent the complete interiors/exteriors of a scheme. Any Areas, measurements or distances given are approximate only. Any products and materials shown or indicated are indicative only and may be subject to variations or change. It is not possible to scale from these drawings. Any reference to alterations to or use of any part of the property is not a statement that any necessary planning, building regulations or other consent has been obtained. These matters must be verified by any buyer/lessee. Any buyer/lessee must satisfy himself by inspection or otherwise as to the correctness of any Information given. © All rights reserved to Elicyon London.

