


NEW SANITARYWARE, FITTINGS AND FLOOR FINISH

NEW JOINERY AND FLOOR FINISH

STUDY ROOM TO RECEIVE NEW WALL PANELLING ON ALL WALLS

DRAWING ROOM TO RECEIVE NEW WALL PANELLING ON ALL WALLS

01 FIRST FLOOR PLAN
1:50 @ A1

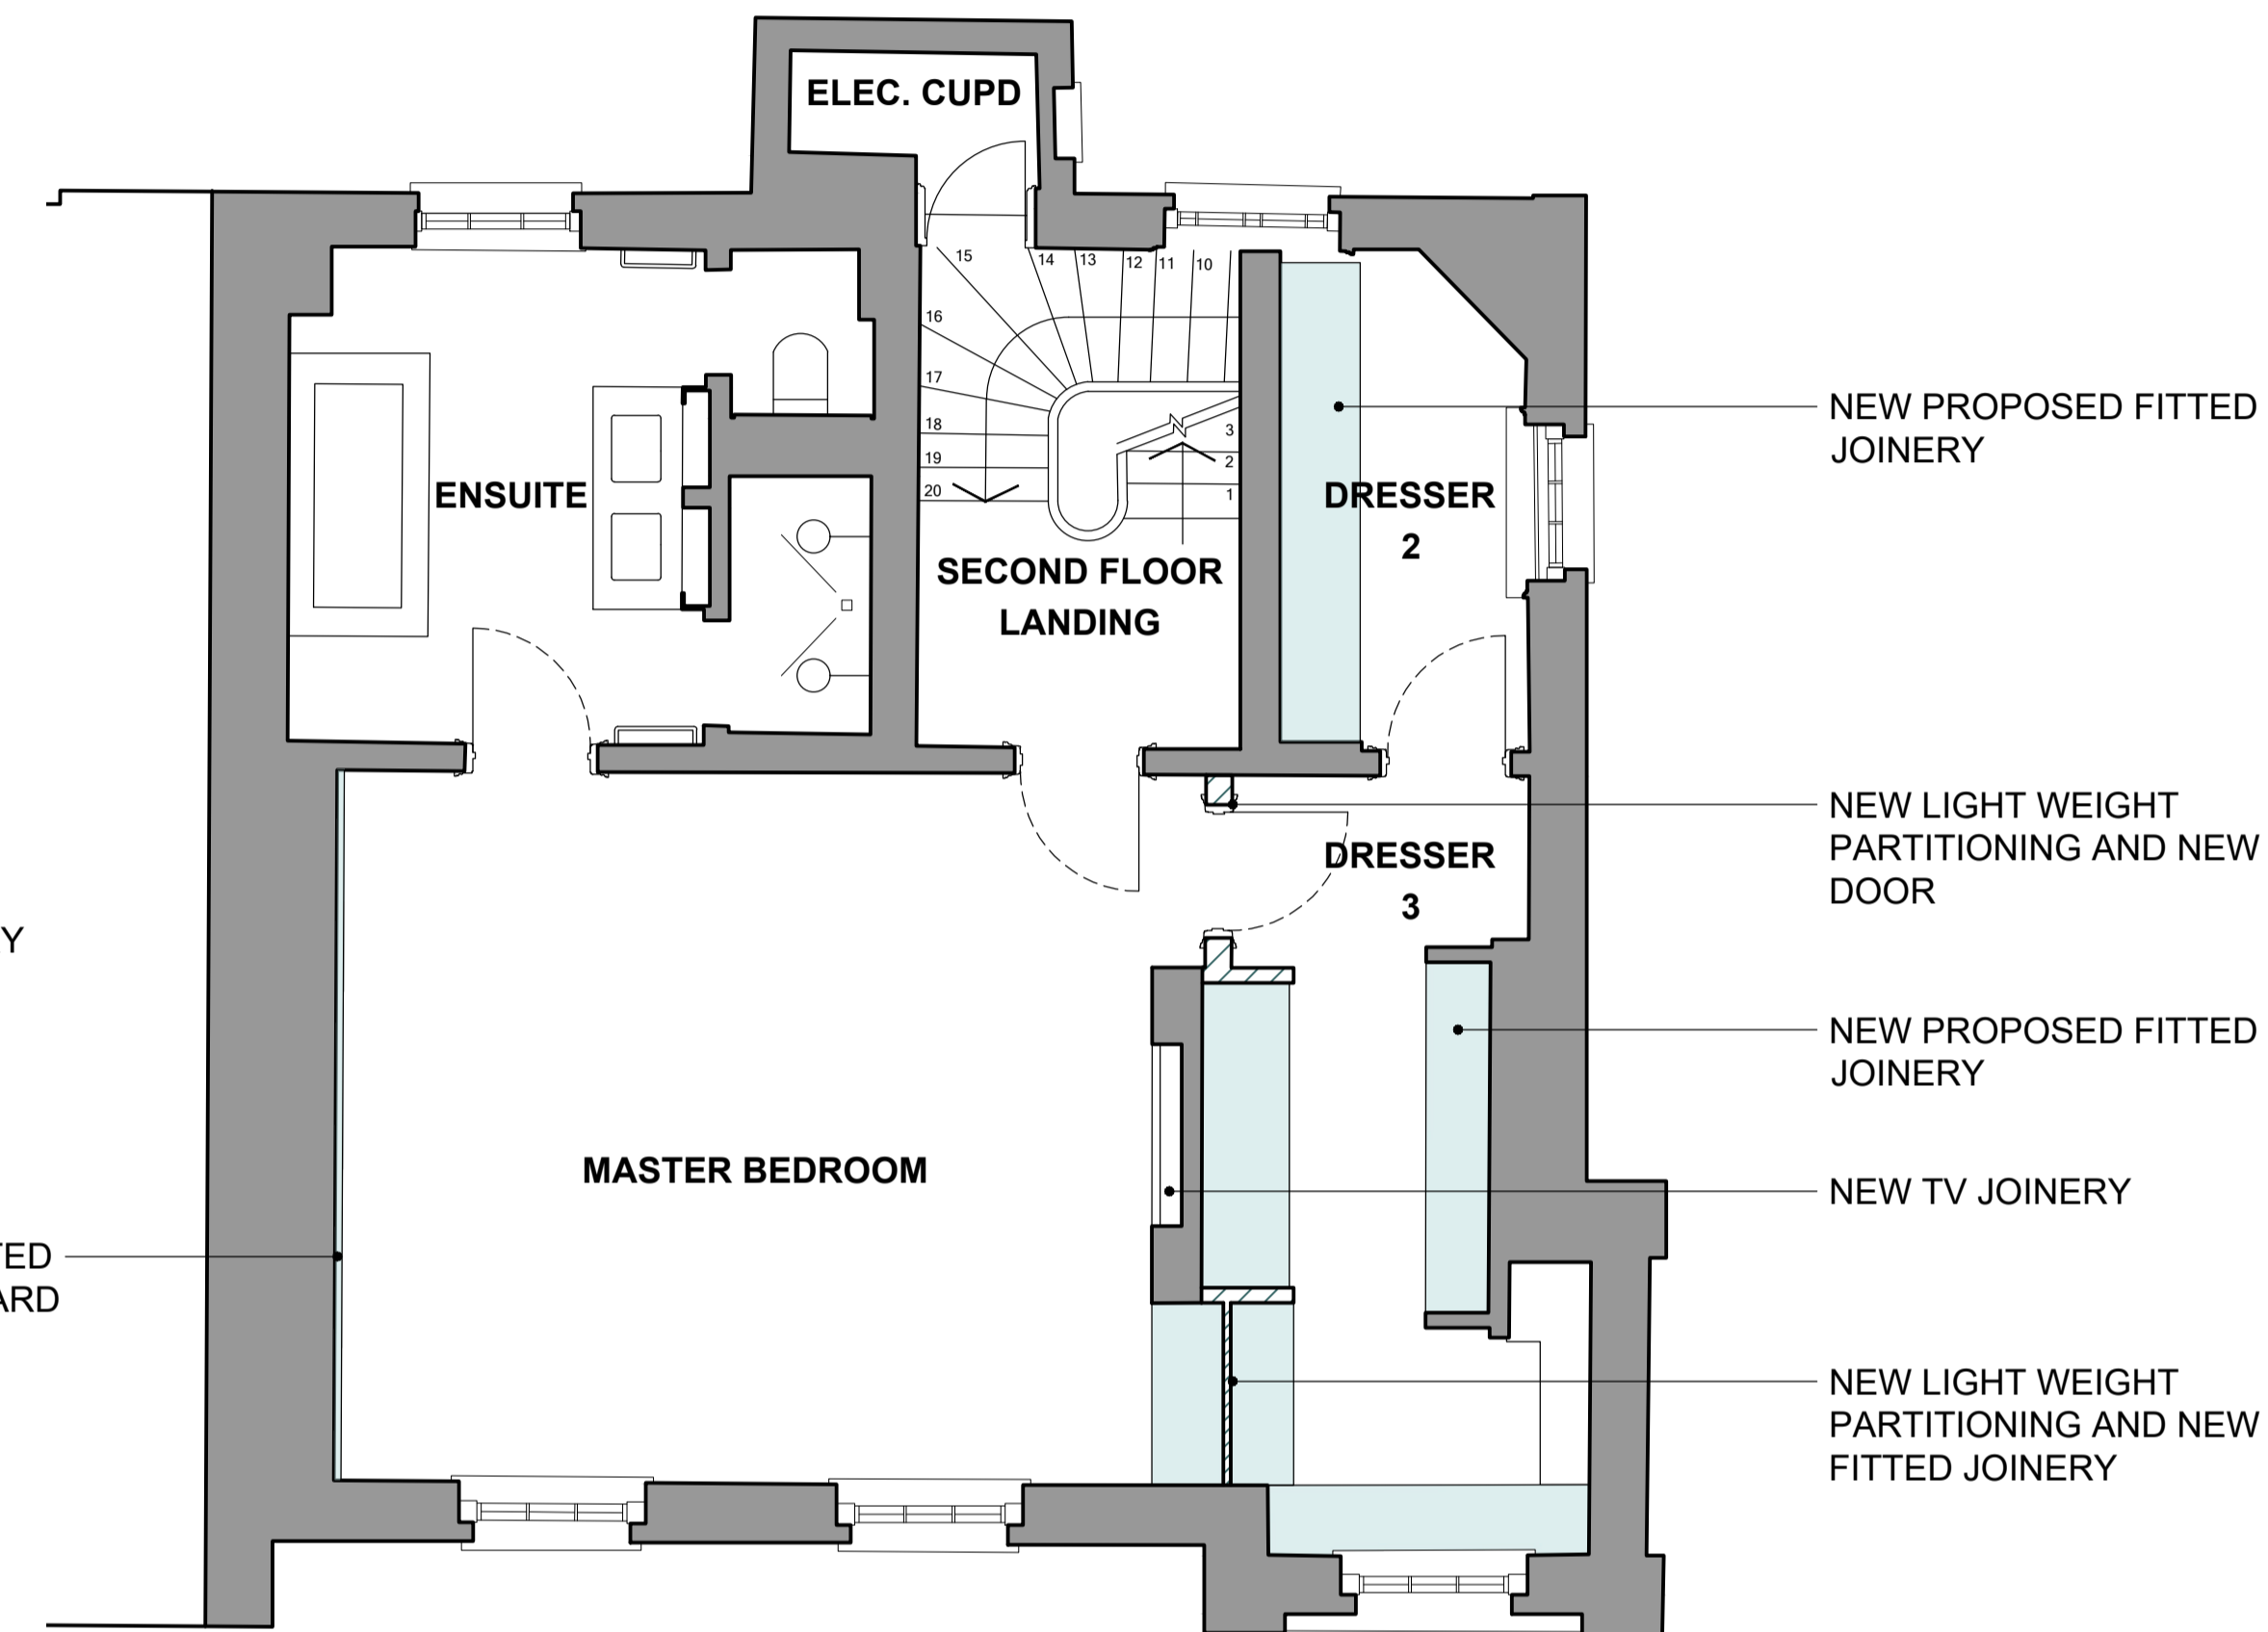

NEW PROPOSED FITTED JOINERY

NEW LIGHT WEIGHT PARTITIONING AND NEW DOOR

NEW PROPOSED FITTED JOINERY


NEW TV JOINERY

NEW LIGHT WEIGHT PARTITIONING AND NEW FITTED JOINERY

02 SECOND FLOOR PLAN
1:50 @ A1

LEGEND

- EXISTING WALLS
- PROPOSED NEW WALLS/PARTITIONS
- NEW FLOOR FINISH
- NEW FITTED JOINERY

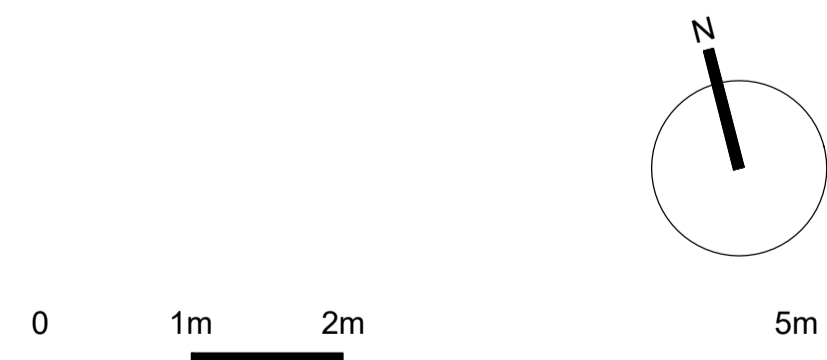

PROJECT TITLE:
**6 PRINCE ALBERT ROAD
REGENTS PARK
NW1**

DRAWING TITLE:
**FIRST & SECOND FLOOR PLAN
AS PROPOSED**

PROJECT CODE: 761	
DRAWN BY: MA	CHECKED BY: CB
ISSUED FOR: PLANNING	
SCALE: 1:50 @ A1	DATE: 27.07.2021
DRAWING NO: 761_300_002	REVISION: A

REV.	BY:	DATE:	DESCRIPTION:
A	MA	04.08.21	ISSUED FOR PLANNING

DISCLAIMER:
In accordance with our duties under the Misrepresentation Act 1967 and the Mis-description Act 1991, these details have been prepared in good faith but are not intended to constitute part of an offer of contract or create any contractual relationship. No description or information of any kind provided by Elicyon or its Agents, whether written or verbal, contained in these Particulars or elsewhere ("Information") may be relied upon as a statement of representation, warranty or fact. Neither Elicyon nor its Agents have any authority to make any representation or warranty and accordingly any Information is given entirely without responsibility on the part of Elicyon, its Agents or the seller. Any plans, photos, and computer generated images shown are indicative and cannot be guaranteed to represent the complete interiors/exterior of a scheme. Any Areas, measurements or distances given are approximate only. Any products and materials shown or indicated are indicative only and may be subject to variations or change. It is not possible to scale from these drawings. Any reference to alterations to or use of any part of the property is not a statement that any necessary planning, building regulations or other consent has been obtained. These matters must be verified by any buyer/lessee. Any buyer/lessee must satisfy himself by inspection or otherwise as to the correctness of any Information given.
© All rights reserved to Elicyon London.

DISCLAIMER:
In accordance with our duties under the Misrepresentation Act 1967 and the Mis-description Act 1991, these details have been prepared in good faith but are not intended to constitute part of an offer of contract or create any contractual relationship. No description or information of any kind provided by Elicyon or its Agents, whether written or verbal, contained in these Particulars or elsewhere ("Information") may be relied upon as a statement of representation, warranty or fact. Neither Elicyon nor its Agents have any authority to make any representation or warranty and accordingly any Information is given entirely without responsibility on the part of Elicyon, its Agents or the seller. Any plans, photos, and computer generated images shown are indicative and cannot be guaranteed to represent the complete interiors/exterior of a scheme. Any Areas, measurements or distances given are approximate only. Any products and materials shown or indicated are indicative only and may be subject to variations or change. It is not possible to scale from these drawings. Any reference to alterations to or use of any part of the property is not a statement that any necessary planning, building regulations or other consent has been obtained. These matters must be verified by any buyer/lessee. Any buyer/lessee must satisfy himself by inspection or otherwise as to the correctness of any Information given.
© All rights reserved to Elicyon London.

Elicyon Limited
First Floor, Avon House,
Avonmore Road, Kensington Village
London W14 8TS
Tel: +44 (0)203 772 0011
Web: www.elicyon.com
E-mail: studio@elicyon.com

