



ALL DIMENSIONS TO BE  
CONFIRMED AT STRIP OUT  
SURVEY

Written dimensions on these drawings shall take precedence over scaled dimensions. Contractors shall verify and be responsible for all dimensions and conditions on the project and this office must be notified of any variations from the dimensions and conditions shown by these drawings prior to commencement of any work. All contractors are deemed to have made themselves aware of site conditions prior to entering into any contract. Shopfitting details must be submitted to this office for approval before proceeding with fabrication. This drawing is the property of rpa. Copyright is reserved by them and the drawing is issued on condition that it is not copied, reproduced, retained or disclosed to any unauthorised person, either wholly or in part without the consent in writing of rpa.

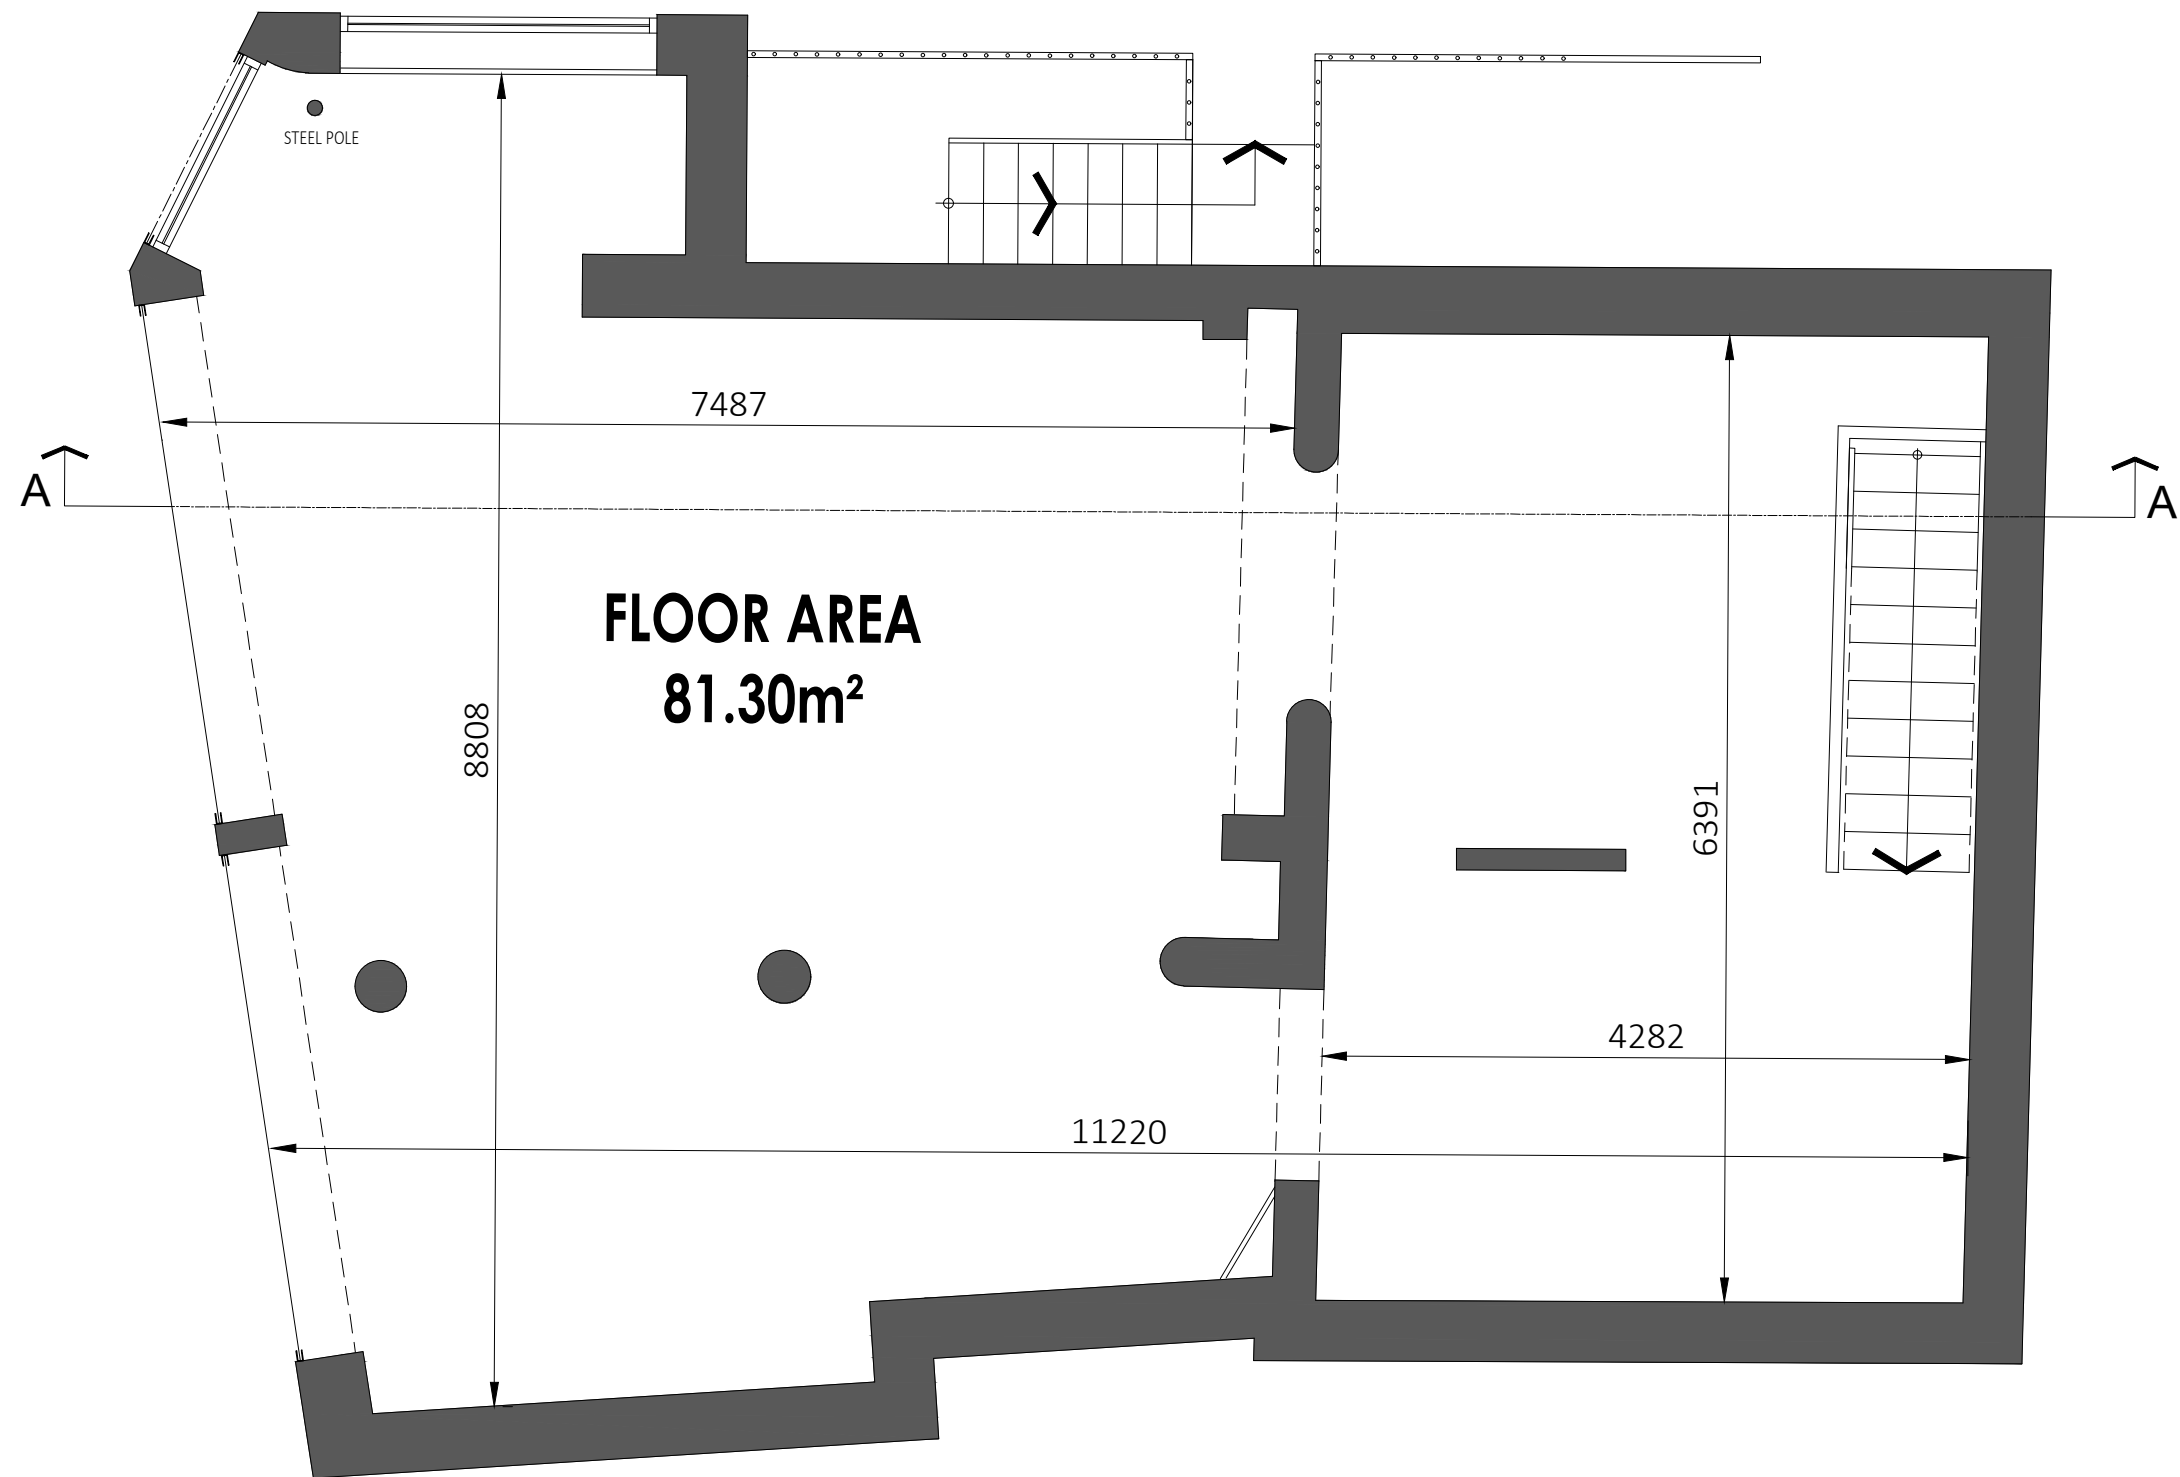

**Ground floor plan - as existing**  
scale - 1:25 @ A1 / 1:50 @ A3

1	22.06.2021	CREATED	JC	CS
rev	date	description	drawn	chk
client				
<b>LEON</b> Borough Market 18-20 Southwark St. London SE1 1TJ 02070897070				
address <b>CAMDEN</b> 190 Camden High street, Camden London NW1 8QP				
client job no. -				
drawing title Ground floor Plan As existing				
drawn by	date	checked		
JC	23.06.2021	CS		
job no.	drawing no.	revision		
2007120	A001			

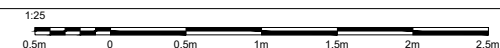

scale 1:25 @ A1