




GROUND FLOOR

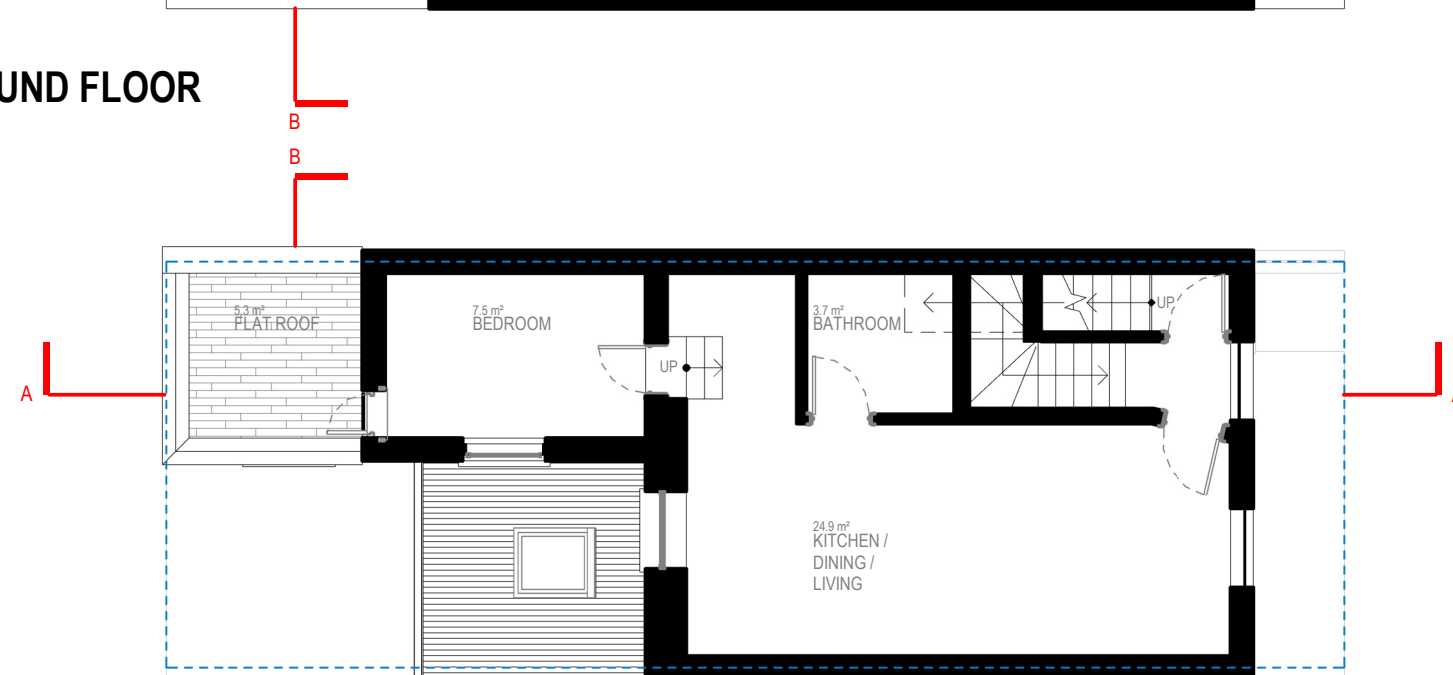

FIRST FLOOR

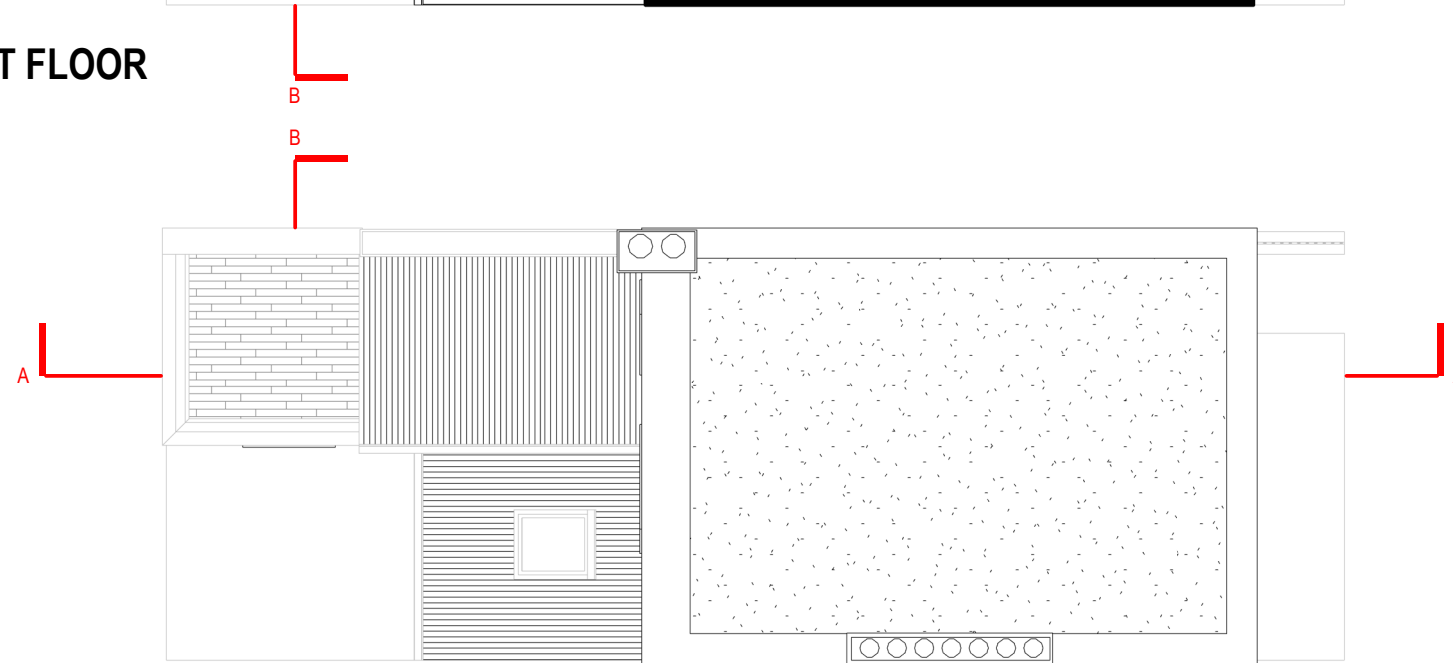

ROOF LEVEL

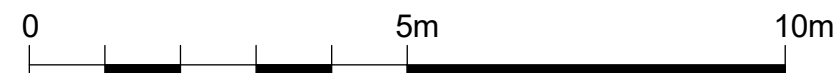

Written dimensions to be taken in preferences to scaled dimensions. The Contractor is responsible for checking all dimensions before work starts.

All work is to be carried out to the requirements, and to the satisfaction of the Local Authority. These drawings are for planning purposes only

Any discrepancies to be brought to the attention of 4D Planning Consultants immediately.

Description

Rev	Date	Description	by	chk

4D PLANNING™
Chartered Town Planners & Architectural Technicians

Architecture | Town Planning

T: 0203 1500 183 www.GetMePlanning.com

www.GetMePlanning.com

Client
MrS Kristen Charnley

Project
49 Pratt Street, London
NW1 0BJ

Title
EXISTING DRAWINGS
FLOOR PLANS

Date: 25.06.2021

Scale: 1:100@A3


Drawing No.4D-145 E 01

Drawn by : MAX


Rev:



REAR ELEVATION

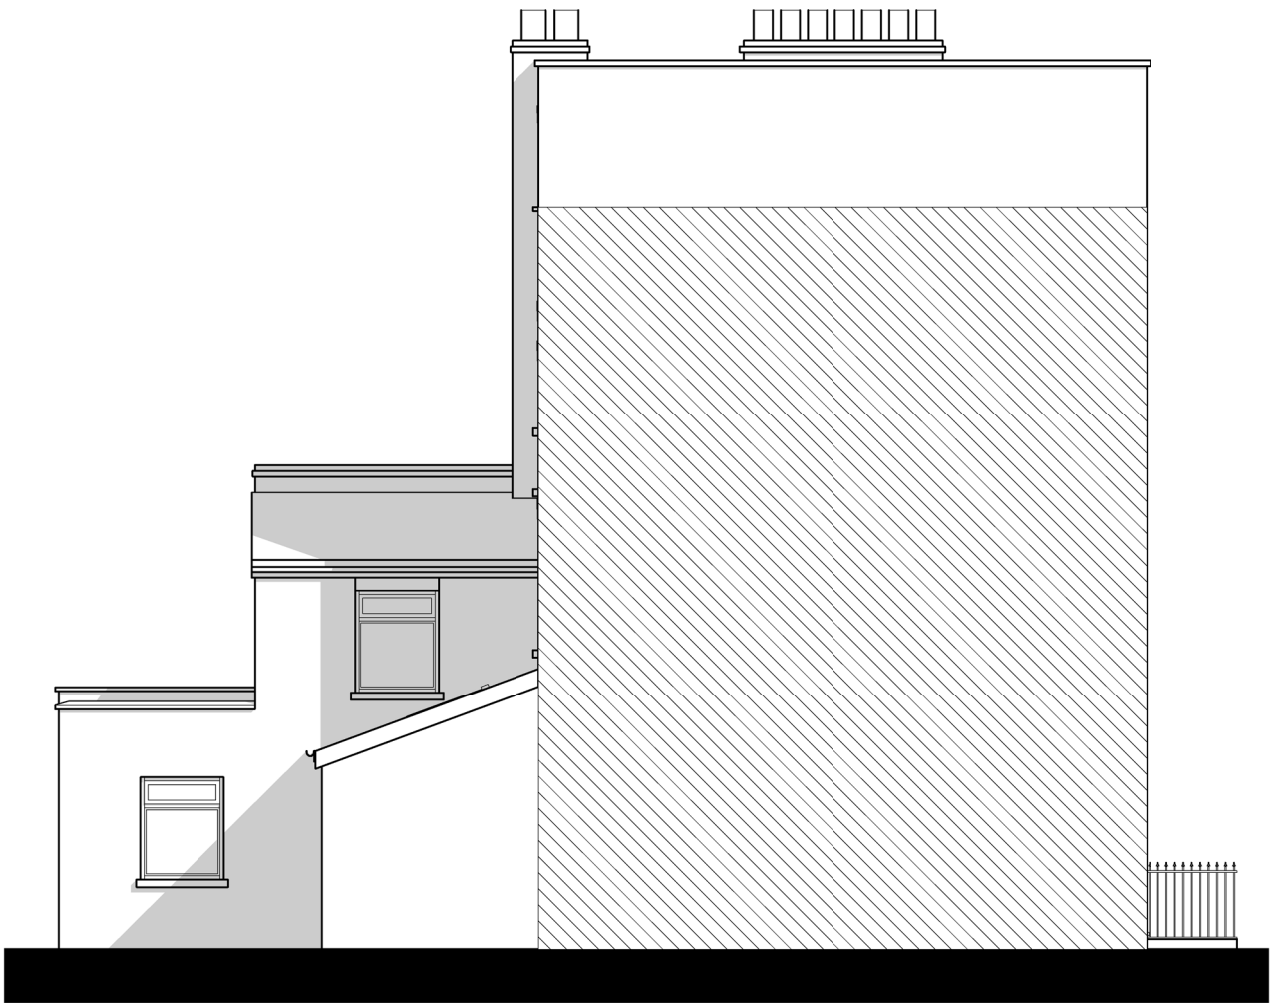

LEFT SIDE ELEVATION

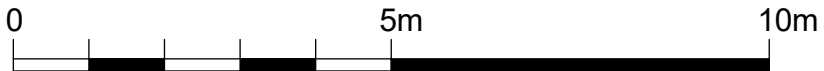

Written dimensions to be taken in preferences to scaled dimensions. The Contractor is responsible for checking all dimensions before work starts.

All work is to be carried out to the requirements, and to the satisfaction of the Local Authority.

These drawings are for planning purposes only

Any discrepancies to be brought to the attention of 4D Planning Consultants immediately.

Description

Rev	Date	Description	by	chk

4D PLANNING™
Chartered Town Planners & Architectural Technicians


Architecture | Town Planning
T: 0203 1500 183 www.GetMePlanning.com

www.GetMePlanning.com

Client
Mrs Kristen Charnley

Project
49 Pratt Street, London
NW1 0BJ

Title EXISTING DRAWINGS ELEVATIONS	
Date: 25.06.2021	Rev:
Scale: 1:100@A3	
Drawing No.4D-145 E 02	
Drawn by : MAX	

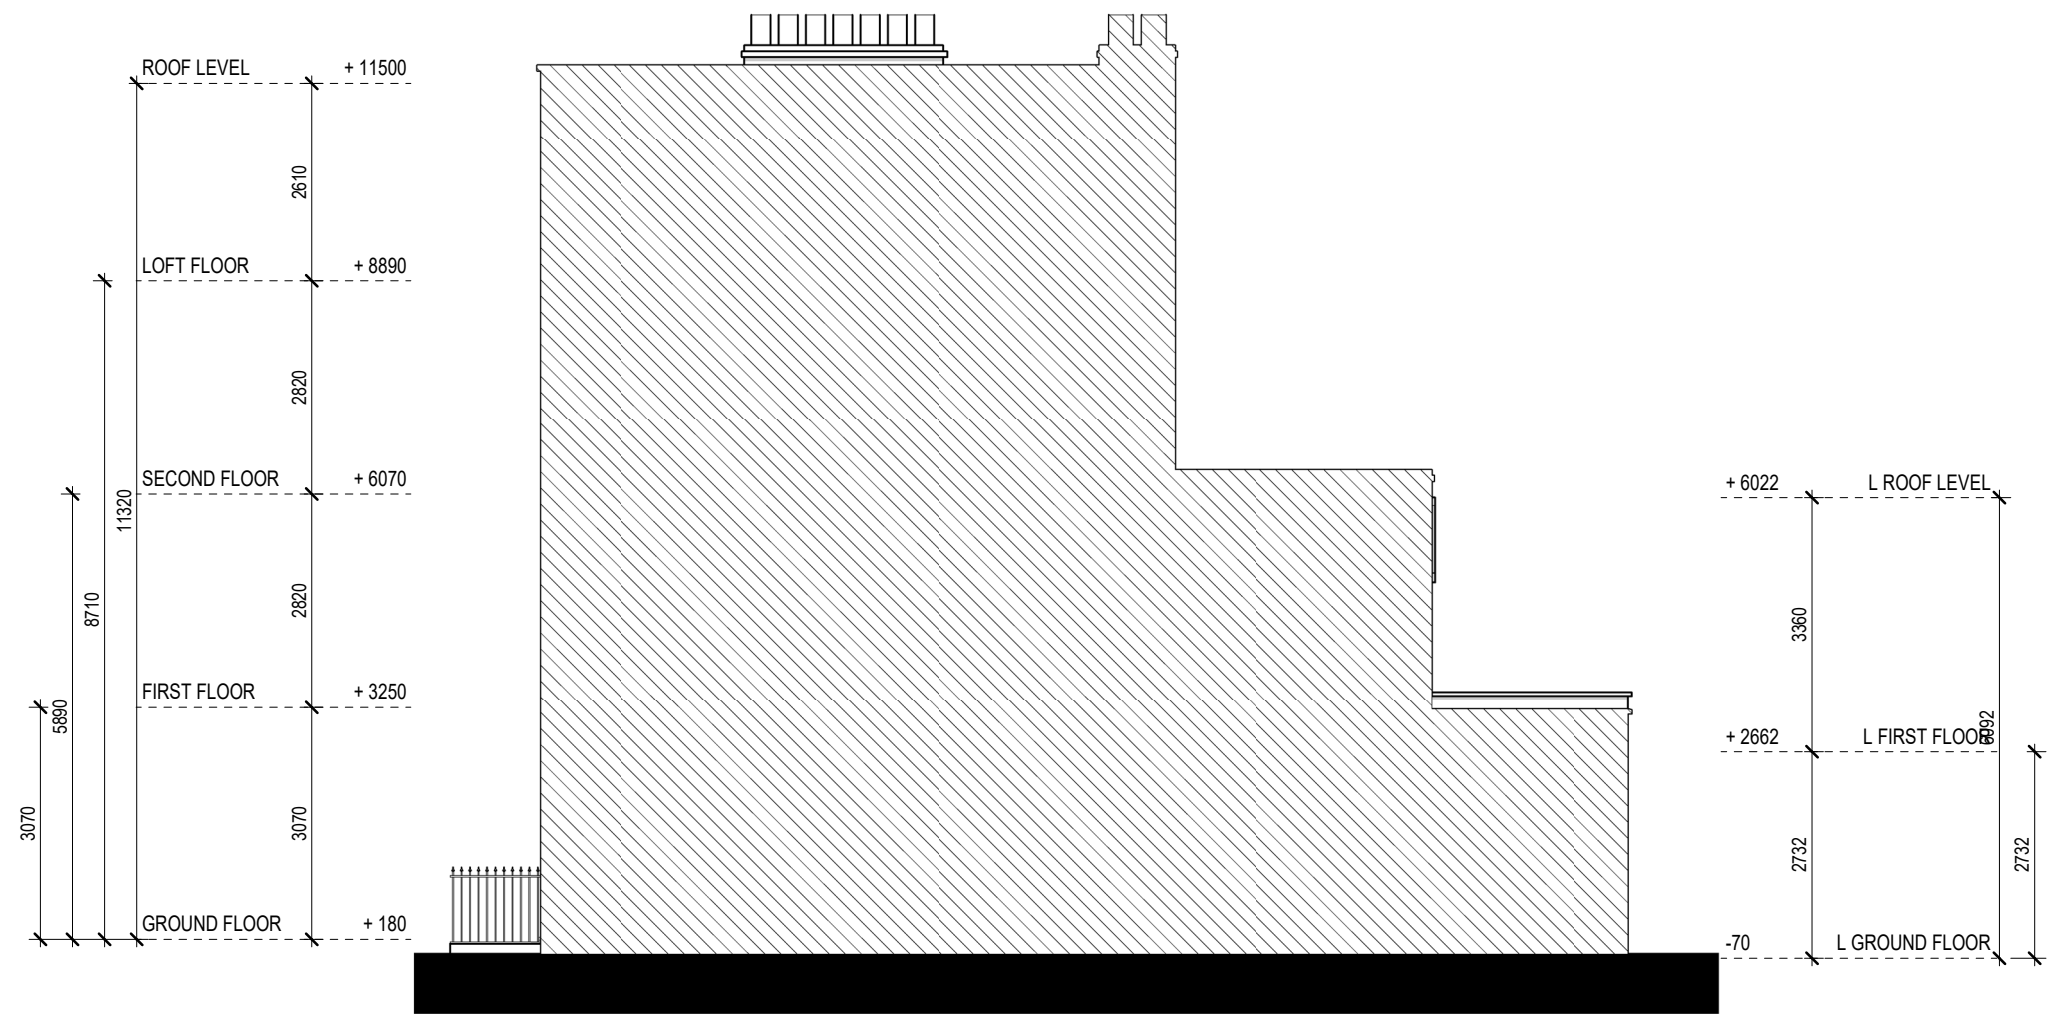

RIGHT SIDE ELEVATION

Written dimensions to be taken in preferences to scaled dimensions. The Contractor is responsible for checking all dimensions before work starts.

All work is to be carried out to the requirements, and to the satisfaction of the Local Authority.

These drawings are for planning purposes only

Any discrepancies to be brought to the attention of 4D Planning Consultants immediately.

Description					

Rev	Date	Description	by	chk

4D PLANNING™
Chartered Town Planners & Architectural Technicians

Architecture | Town Planning

T: 0203 1500 183 www.GetMePlanning.com

www.GetMePlanning.com

Client
Mrs Kristen Charnley


Project
49 Pratt Street, London
NW1 0BJ

Title
EXISTING DRAWINGS
ELEVATIONS


Date:	25.06.2021	Rev:
Scale:	1:100@A3	
Drawing No.	4D-145 E 03	
Drawn by :	MAX	



SECTION BB

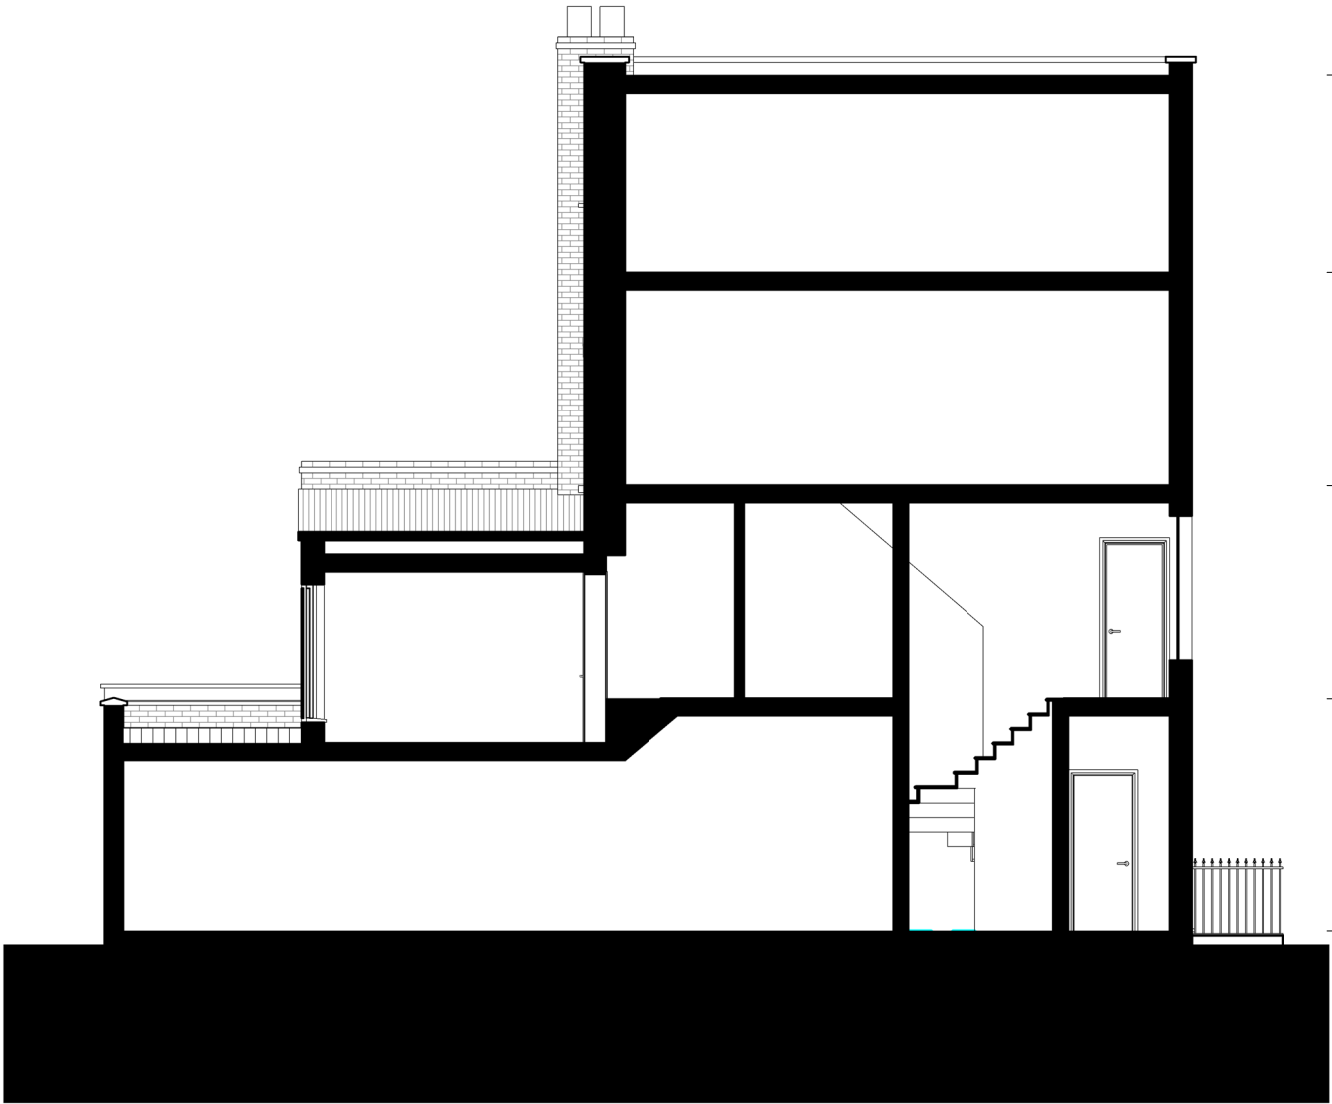

SECTION AA

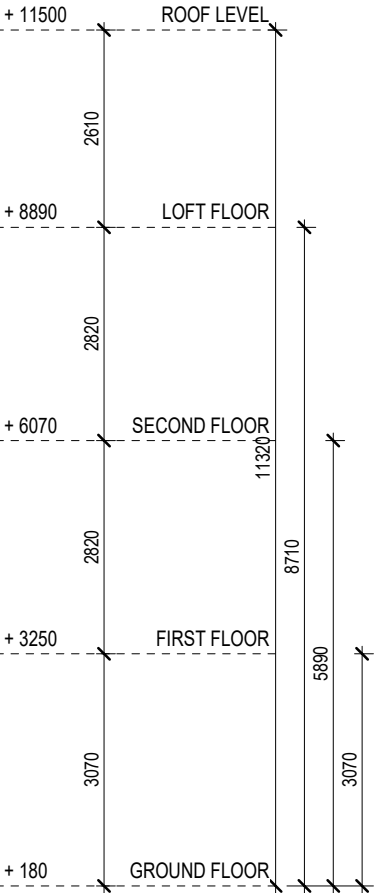

Written dimensions to be taken in preferences to scaled dimensions. The Contractor is responsible for checking all dimensions before work starts.

All work is to be carried out to the requirements, and to the satisfaction of the Local Authority.

These drawings are for planning purposes only

Any discrepancies to be brought to the attention of 4D Planning Consultants immediately.

Description

Rev	Date	Description	by	chk

4D PLANNING™
Chartered Town Planners & Architectural Technicians

Architecture | Town Planning

T: 0203 1500 183 www.GetMePlanning.com


www.GetMePlanning.com

Client
MrS Kristen Charnley


Project
49 Pratt Street, London
NW1 0BJ

Title
EXISTING DRAWINGS
SECTIONS


Date: 25.06.2021	Rev:
Scale: 1:100@A3	
Drawing No.4D-145 E 04	
Drawn by : MAX	

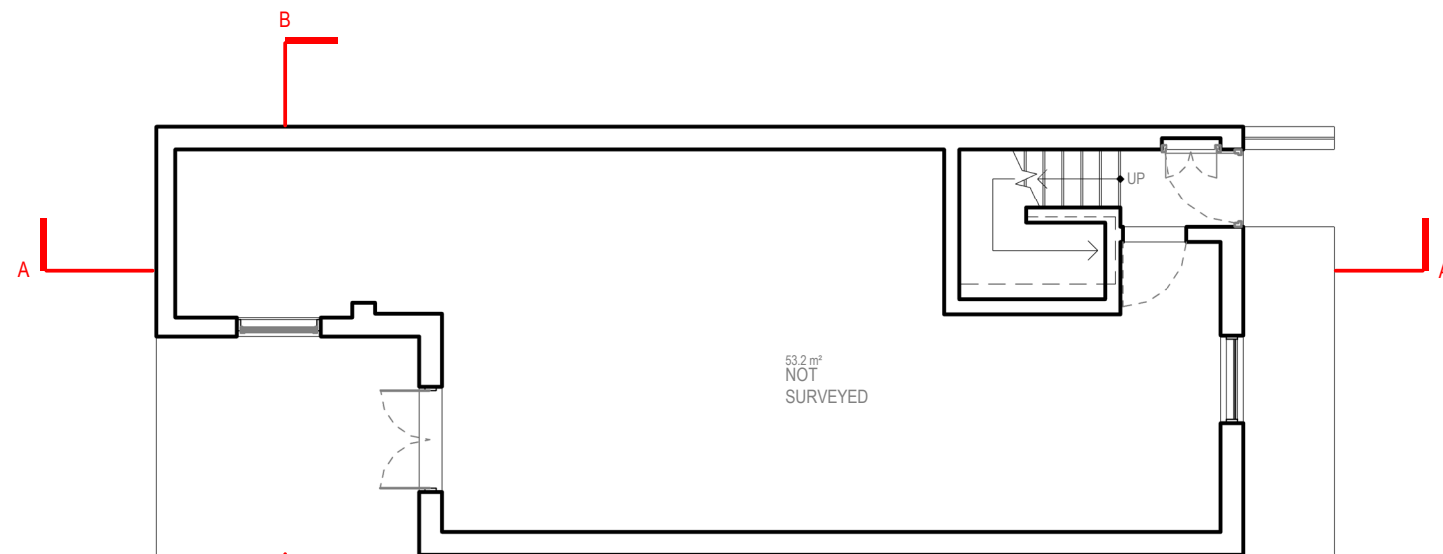


GROUND FLOOR

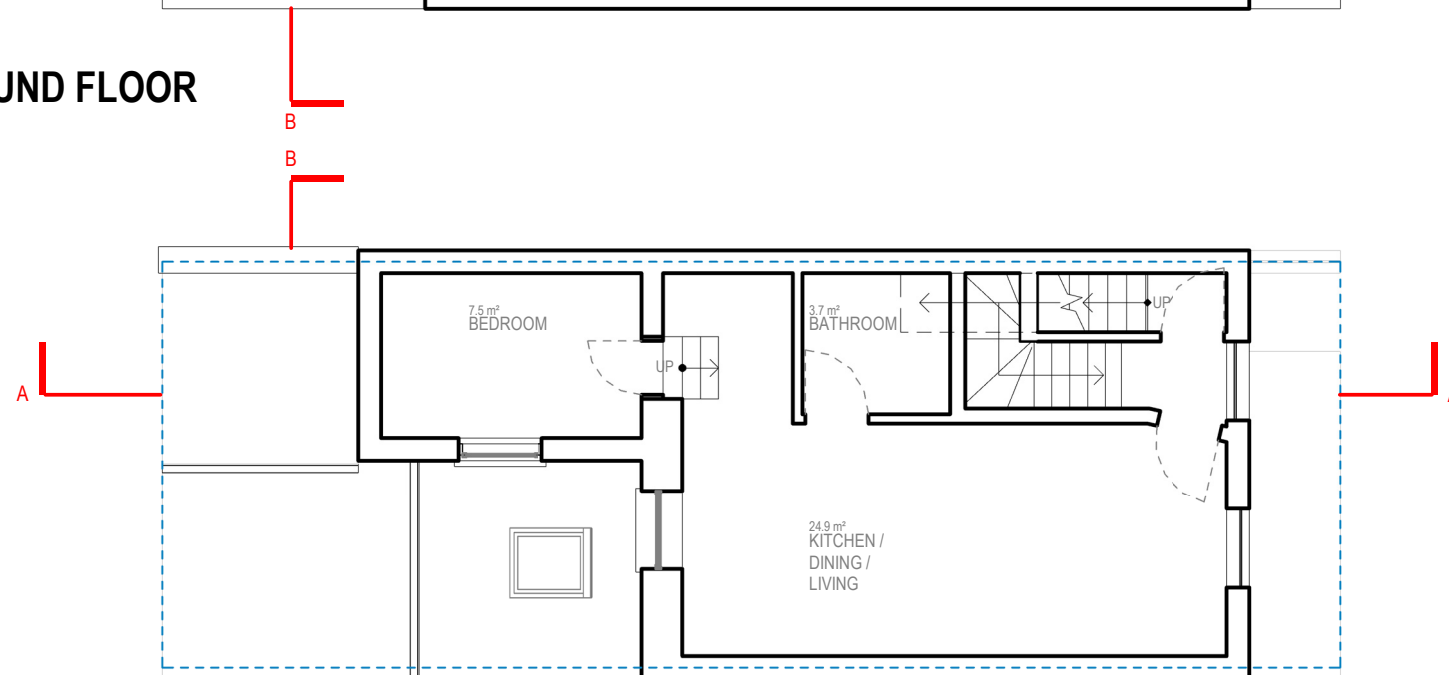

FIRST FLOOR

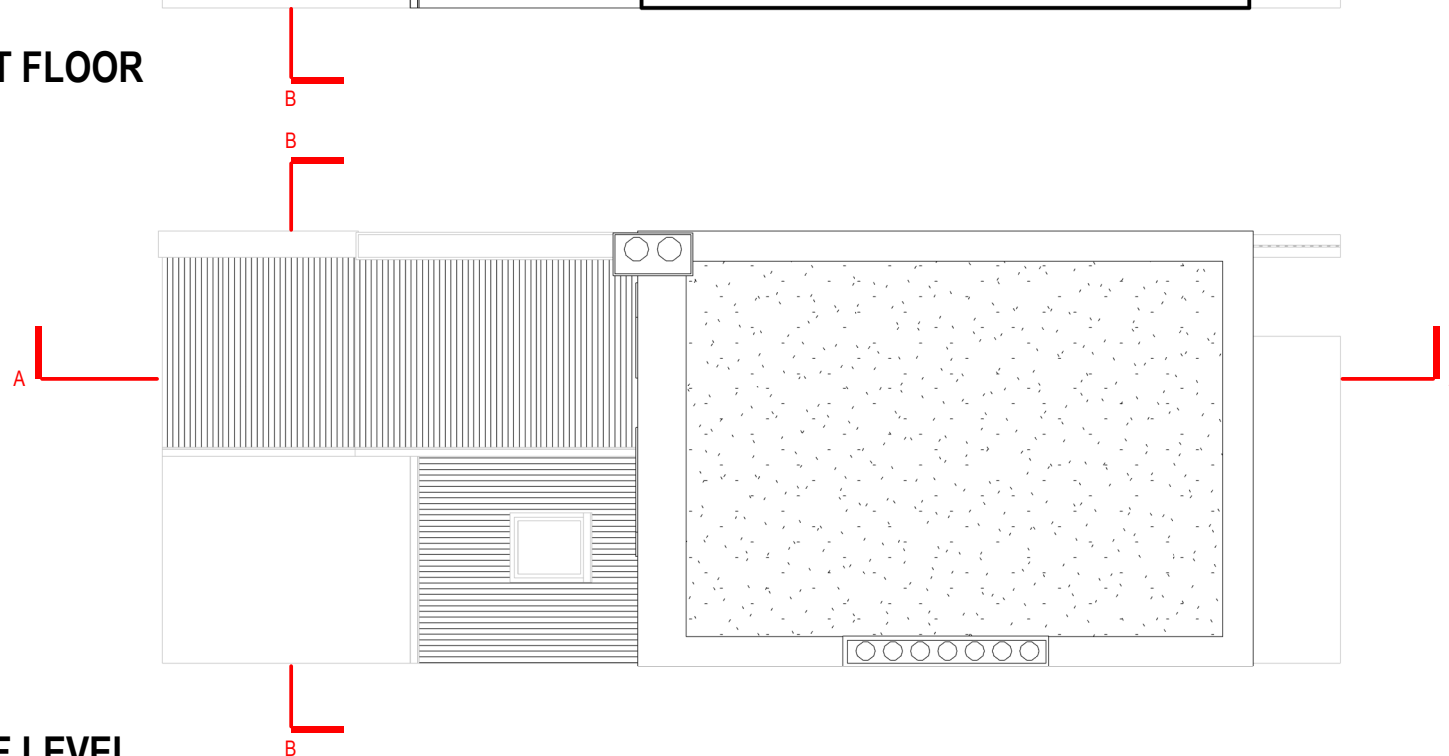

ROOF LEVEL

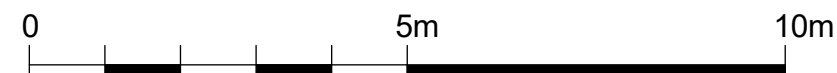

Written dimensions to be taken in preferences to scaled dimensions. The Contractor is responsible for checking all dimensions before work starts.

All work is to be carried out to the requirements, and to the satisfaction of the Local Authority. These drawings are for planning purposes only

Any discrepancies to be brought to the attention of 4D Planning Consultants immediately.

Description

Rev	Date	Description	by	chk

4D PLANNING™
Chartered Town Planners & Architectural Technicians

Architecture | Town Planning

T: 0203 1500 183 www.GetMePlanning.com

www.GetMePlanning.com

Client
MrS Kristen Charnley


Project
49 Pratt Street, London
NW1 0BJ

Title
PRE-EXISTING DRAWINGS
FLOOR PLANS


Date: 25.06.2021	Rev:
Scale: 1:100@A3	
Drawing No.4D-145 PE 01	
Drawn by : MAX	



REAR ELEVATION

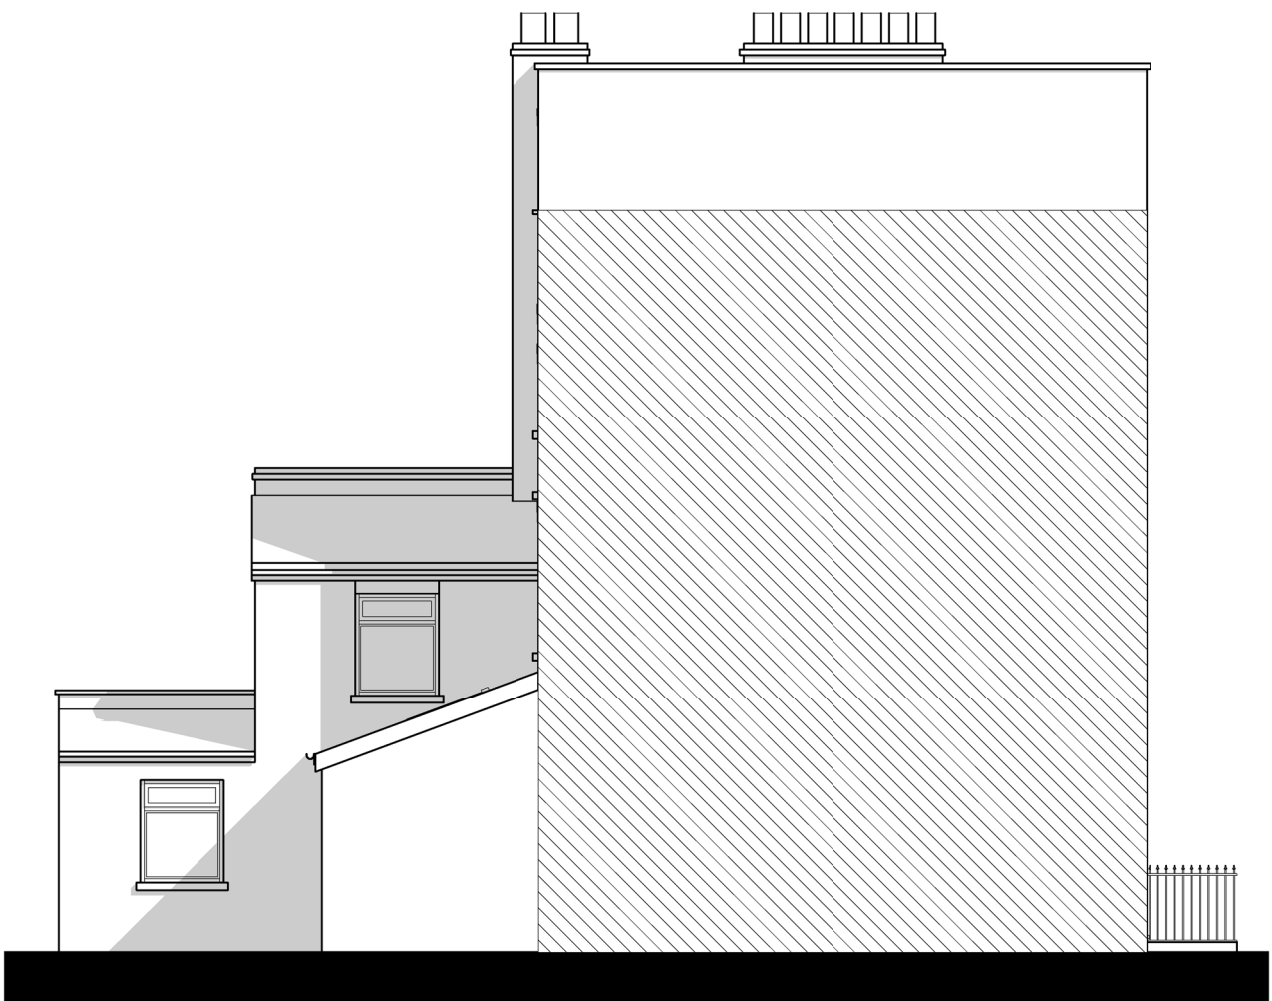

LEFT SIDE ELEVATION

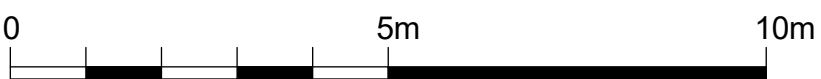

Written dimensions to be taken in preferences to scaled dimensions. The Contractor is responsible for checking all dimensions before work starts.

All work is to be carried out to the requirements, and to the satisfaction of the Local Authority.

These drawings are for planning purposes only

Any discrepancies to be brought to the attention of 4D Planning Consultants immediately.

Description

Rev	Date	Description	by	chk

4D PLANNING™
Chartered Town Planners & Architectural Technicians

Architecture | Town Planning

T: 0203 1500 183 www.GetMePlanning.com


www.GetMePlanning.com

Client
Mrs Kristen Charnley

Project
49 Pratt Street, London
NW1 0BJ

Title
PRE-EXISTING DRAWINGS
ELEVATIONS

Date: 25.06.2021	Rev:
Scale: 1:100@A3	
Drawing No. 4D-145 PE 02	
Drawn by : MAX	

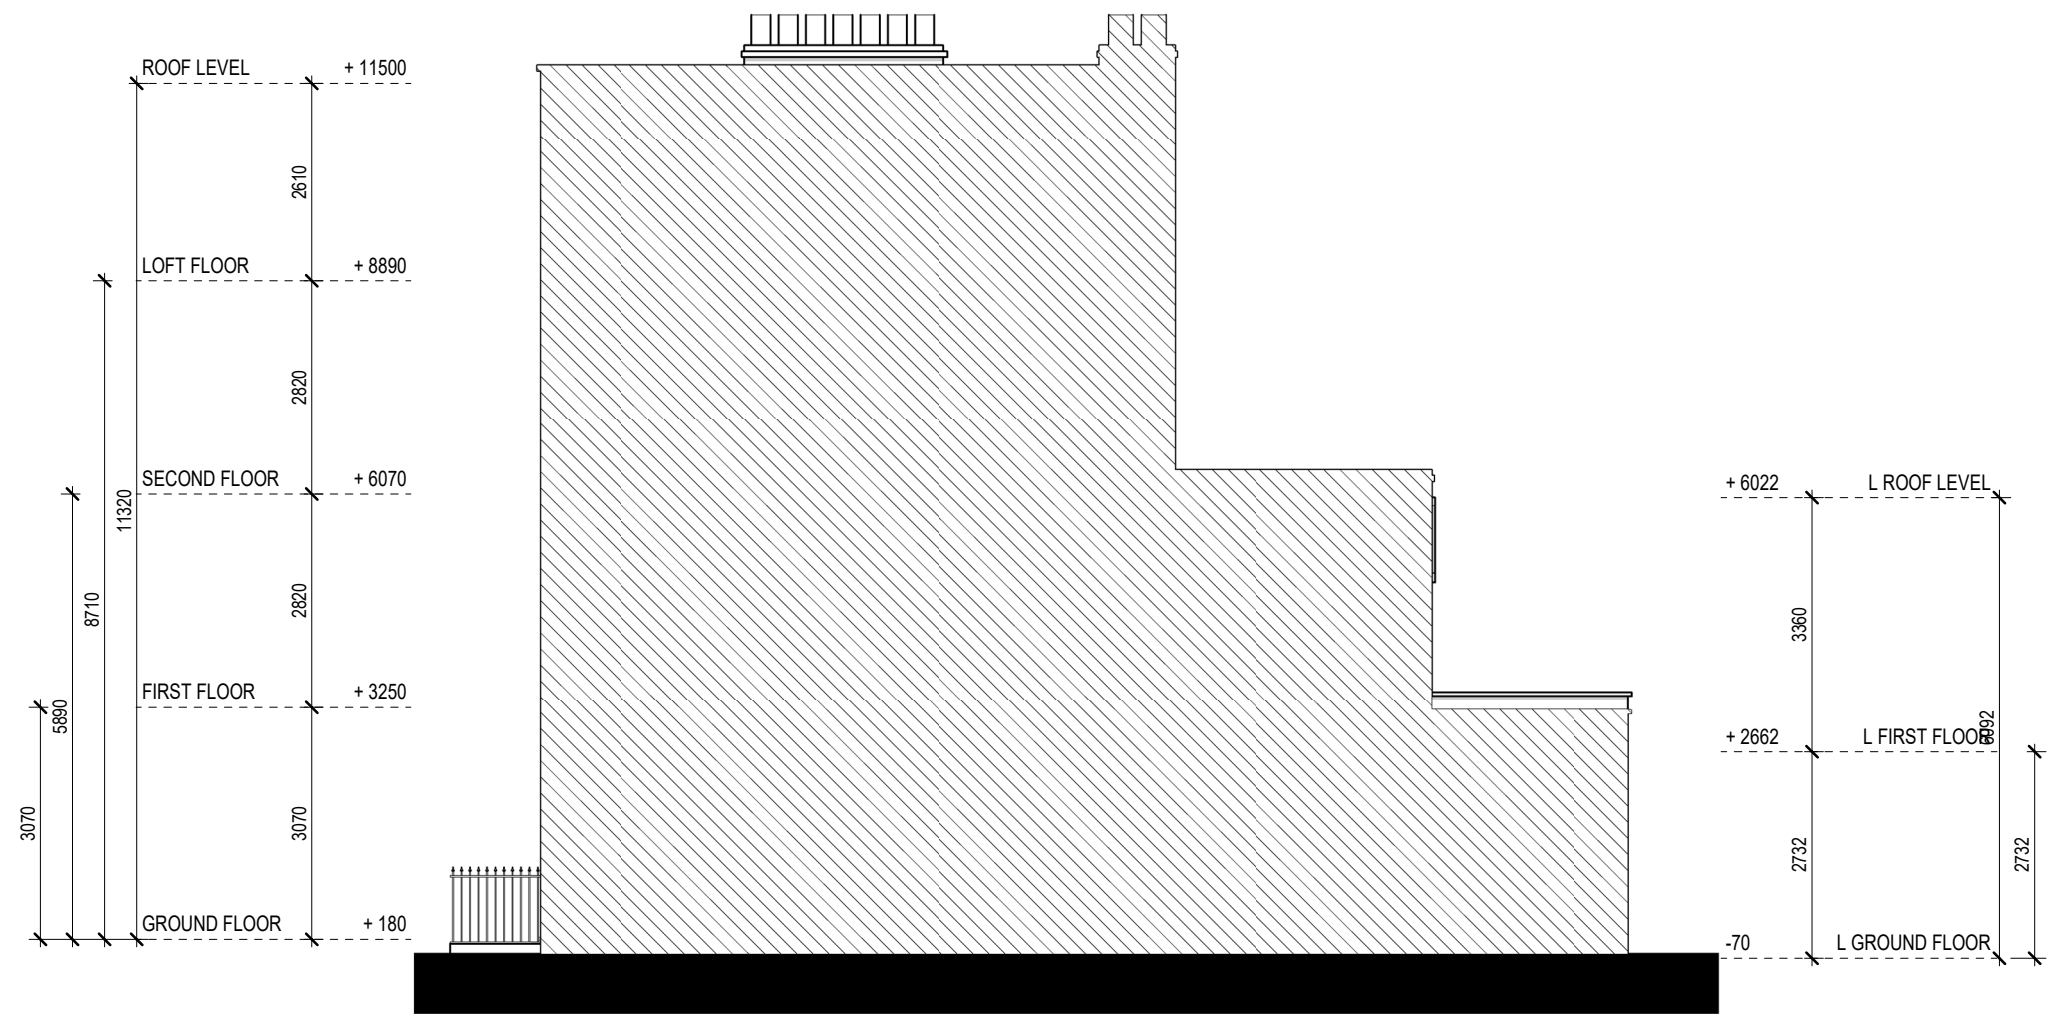

RIGHT SIDE ELEVATION

Written dimensions to be taken in preferences to scaled dimensions. The Contractor is responsible for checking all dimensions before work starts.

All work is to be carried out to the requirements, and to the satisfaction of the Local Authority.

These drawings are for planning purposes only

Any discrepancies to be brought to the attention of 4D Planning Consultants immediately.

Description

Rev	Date	Description	by	chk

4D PLANNING™
Chartered Town Planners & Architectural Technicians

Architecture | Town Planning

T: 0203 1500 183 www.GetMePlanning.com

www.GetMePlanning.com

Client
Mrs Kristen Charnley



Project
49 Pratt Street, London
NW1 0BJ

Title
PRE-EXISTING DRAWINGS
ELEVATIONS


Date:	25.06.2021	Rev:	
Scale:	1:100@A3		
Drawing No.	4D-145 PE 03		
Drawn by :	MAX		



SECTION BB

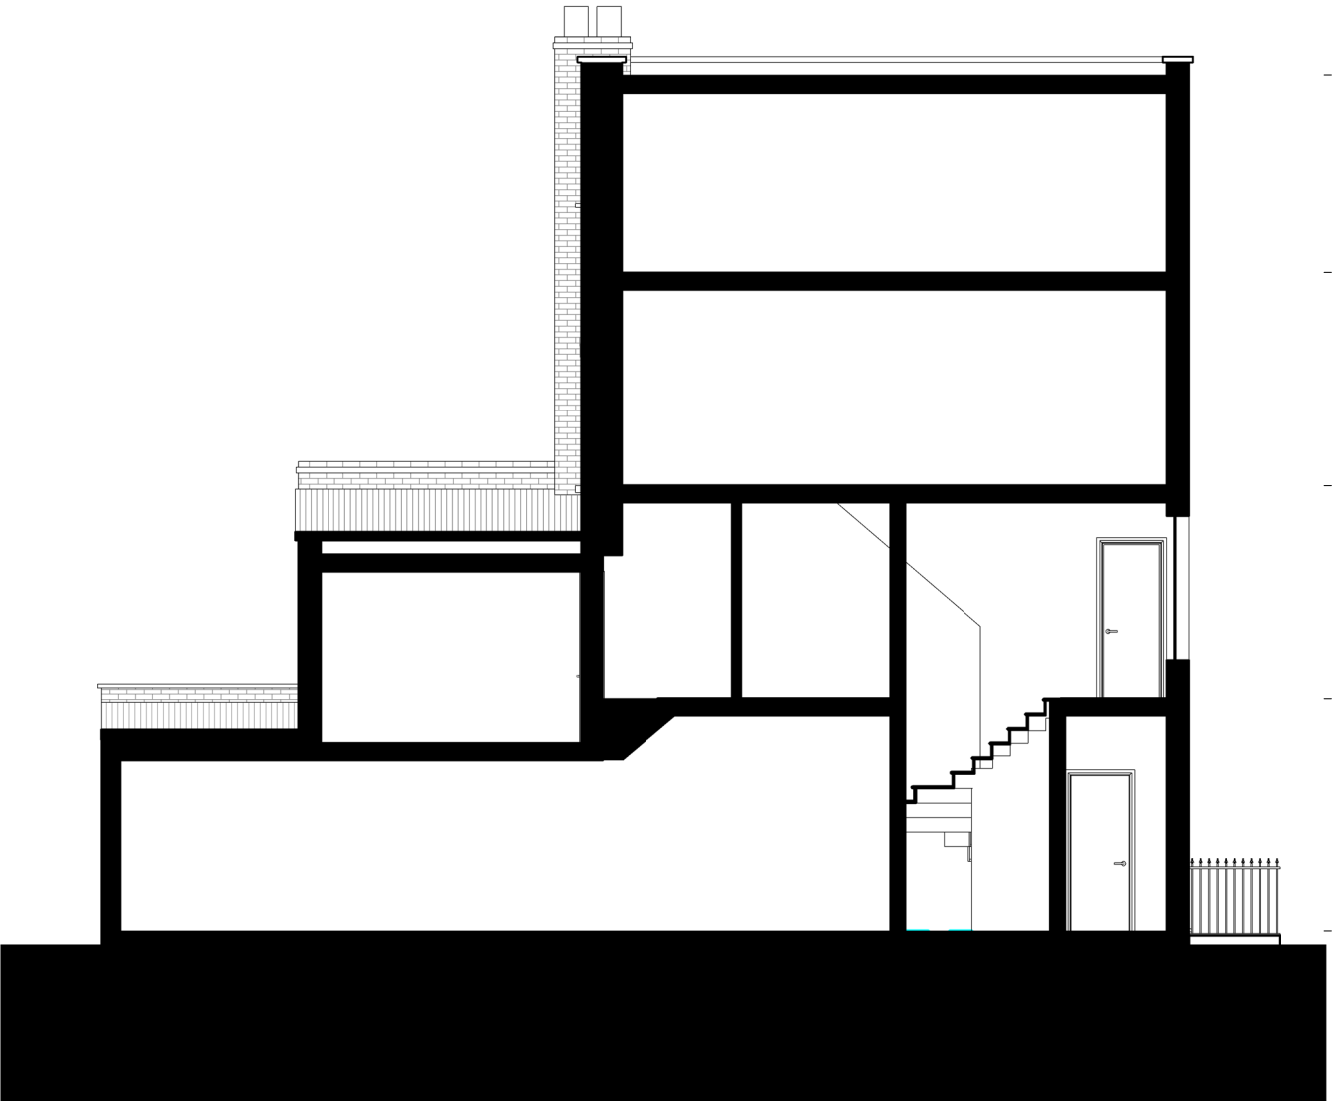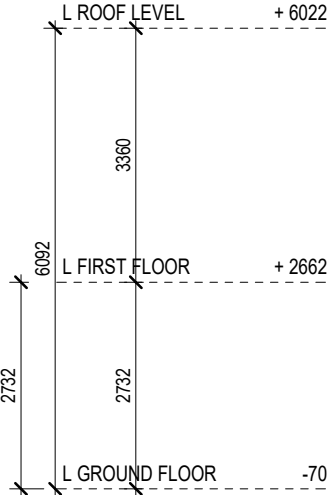

SECTION AA

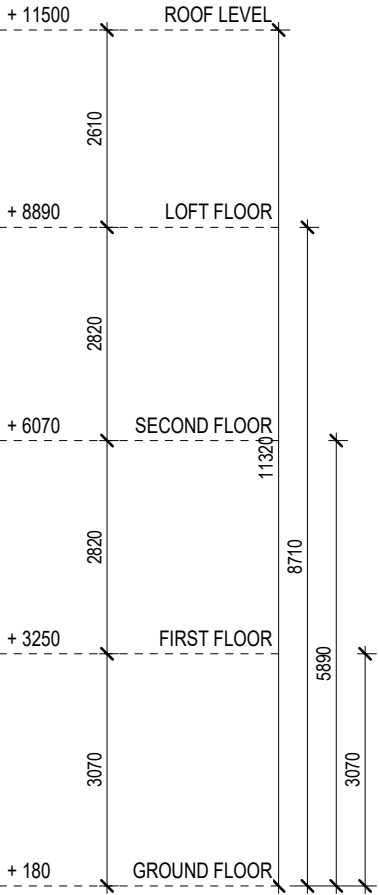

Written dimensions to be taken in preferences to scaled dimensions. The Contractor is responsible for checking all dimensions before work starts.

All work is to be carried out to the requirements, and to the satisfaction of the Local Authority.

These drawings are for planning purposes only

Any discrepancies to be brought to the attention of 4D Planning Consultants immediately.

Description

Rev	Date	Description	by	chk

4D PLANNING™
Chartered Town Planners & Architectural Technicians

Architecture | Town Planning

T: 0203 1500 183 www.GetMePlanning.com


www.GetMePlanning.com

Client
MrS Kristen Charnley


Project
49 Pratt Street, London
NW1 0BJ

Title
PRE-EXISTING DRAWINGS
SECTIONS


Date: 25.06.2021	Rev:
Scale: 1:100@A3	
Drawing No.4D-145 PE 04	
Drawn by : MAX	

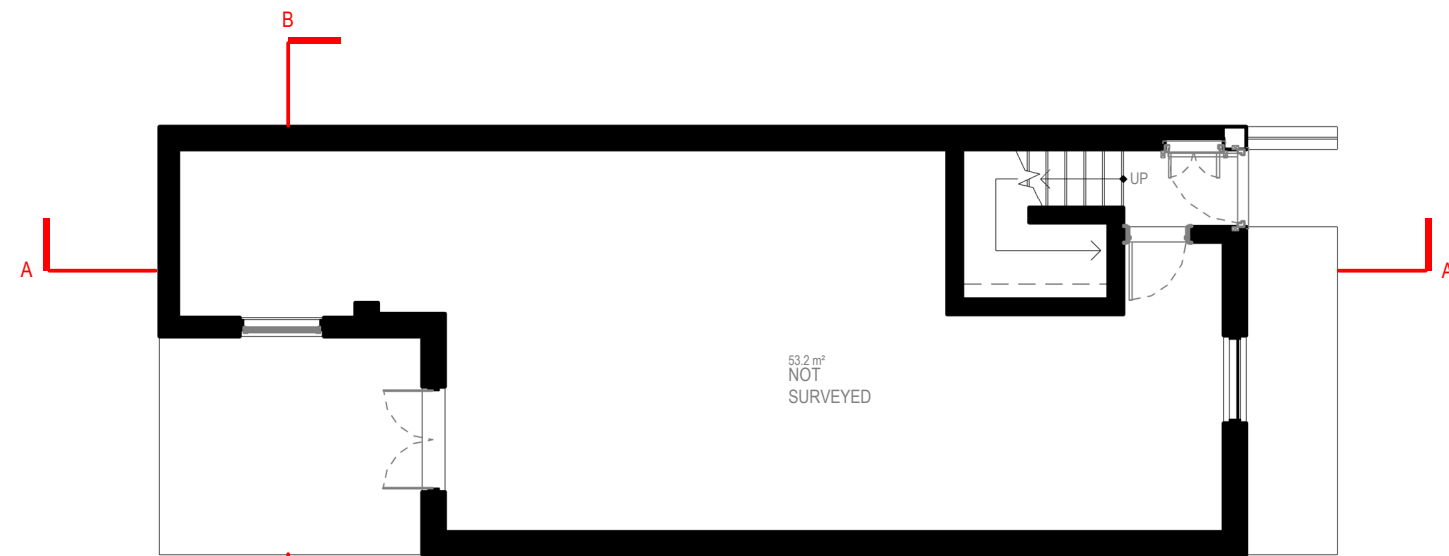



GROUND FLOOR

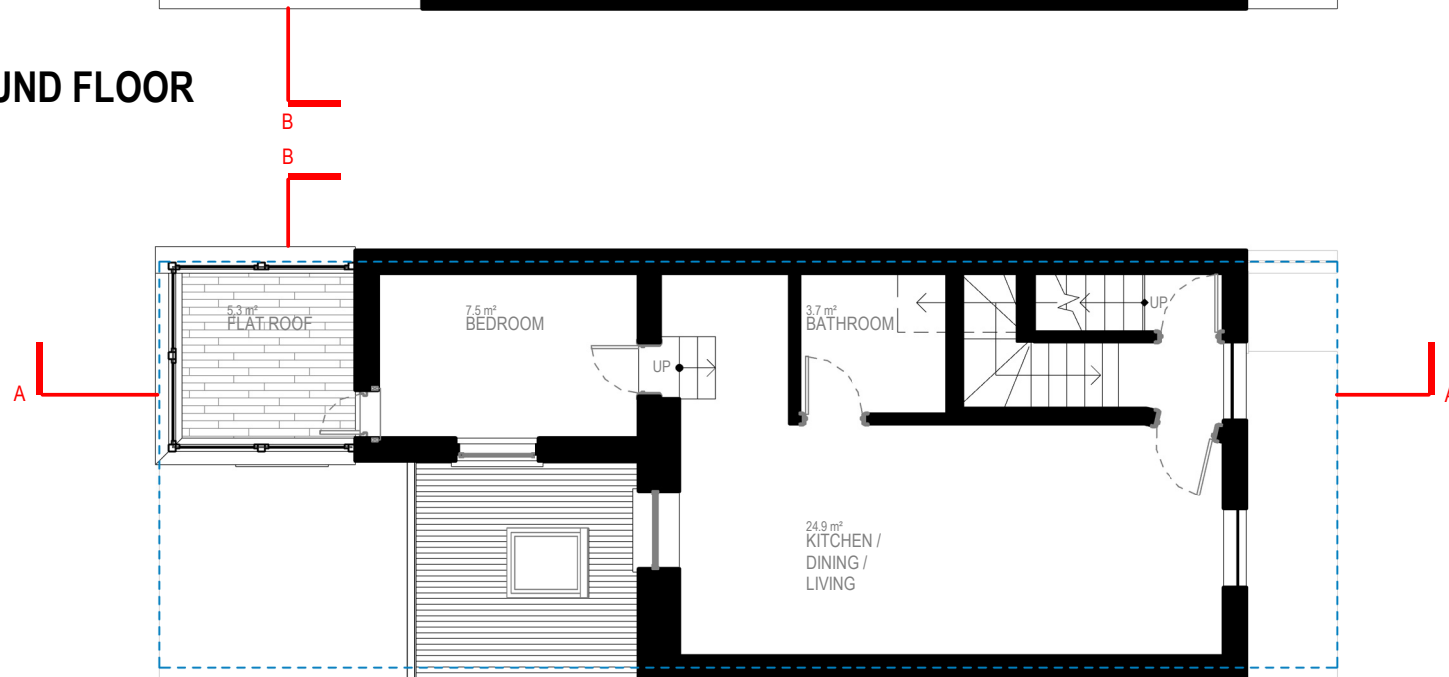

FIRST FLOOR

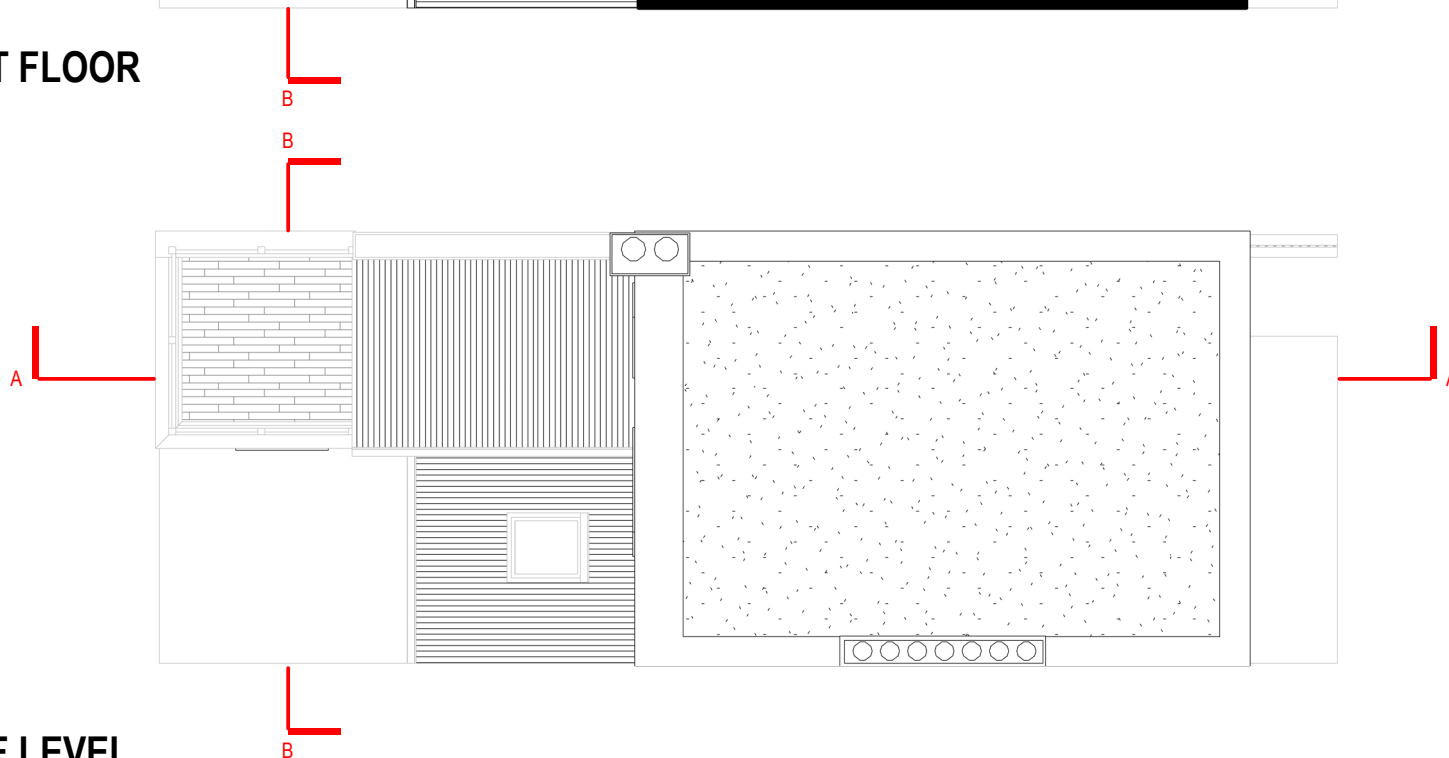

ROOF LEVEL

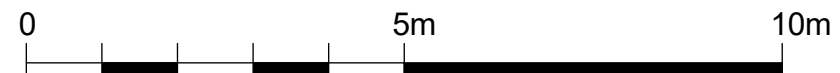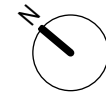

Written dimensions to be taken in preferences to scaled dimensions. The Contractor is responsible for checking all dimensions before work starts.

All work is to be carried out to the requirements, and to the satisfaction of the Local Authority. These drawings are for planning purposes only

Any discrepancies to be brought to the attention of 4D Planning Consultants immediately.

Description

Rev	Date	Description	by	chk

4D PLANNING™

Chartered Town Planners & Architectural Technicians

Architecture | Town Planning

T: 0203 1500 183 www.GetMePlanning.com

www.GetMePlanning.com

Client
MrS Kristen Charnley

Project
49 Pratt Street, London
NW1 0BJ

Title
PROPOSED DRAWINGS
FLOOR PLANS


Date: 25.06.2021

Scale: 1:100@A3


Drawing No.4D-145 **P 01**

Drawn by : MAX


Rev:

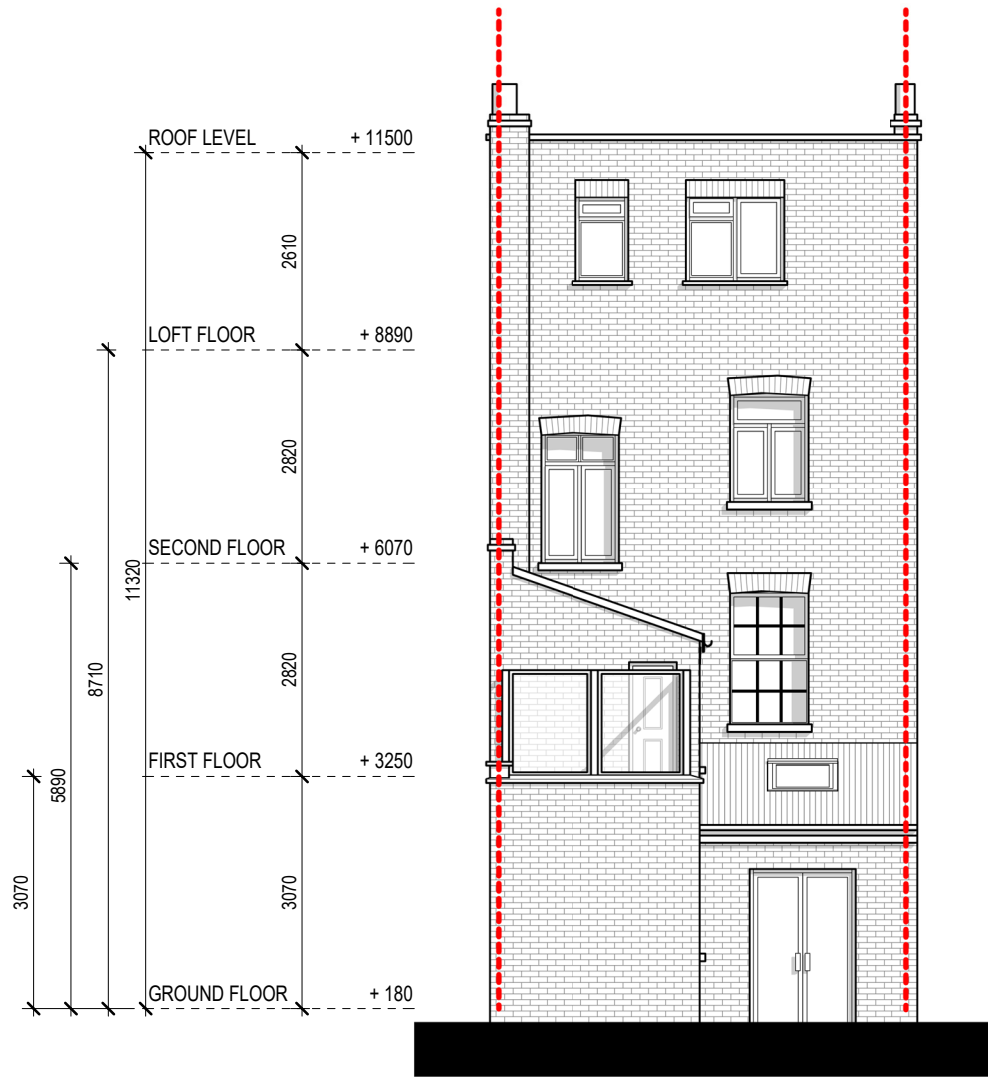

REAR ELEVATION

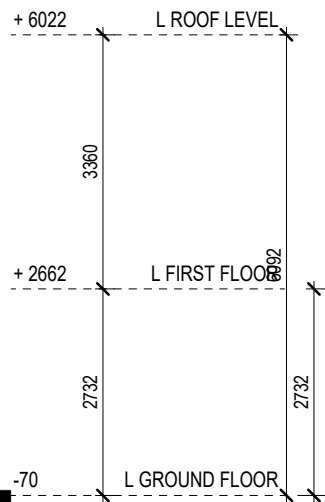

LEFT SIDE ELEVATION

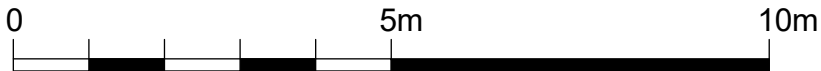

Written dimensions to be taken in preferences to scaled dimensions. The Contractor is responsible for checking all dimensions before work starts.
All work is to be carried out to the requirements, and to the satisfaction of the Local Authority.
These drawings are for planning purposes only
Any discrepancies to be brought to the attention of 4D Planning Consultants immediately.

Description

Rev	Date	Description	by	chk

4D PLANNING™
Chartered Town Planners & Architectural Technicians

Architecture | Town Planning

T: 0203 1500 183 www.GetMePlanning.com


www.GetMePlanning.com

Client
Mrs Kristen Charnley


Project
49 Pratt Street, London
NW1 0BJ

Title
PROPOSED DRAWINGS
ELEVATIONS

Date: 25.06.2021	Rev:
Scale: 1:100@A3	
Drawing No. 4D-145 P 02	
Drawn by : MAX	

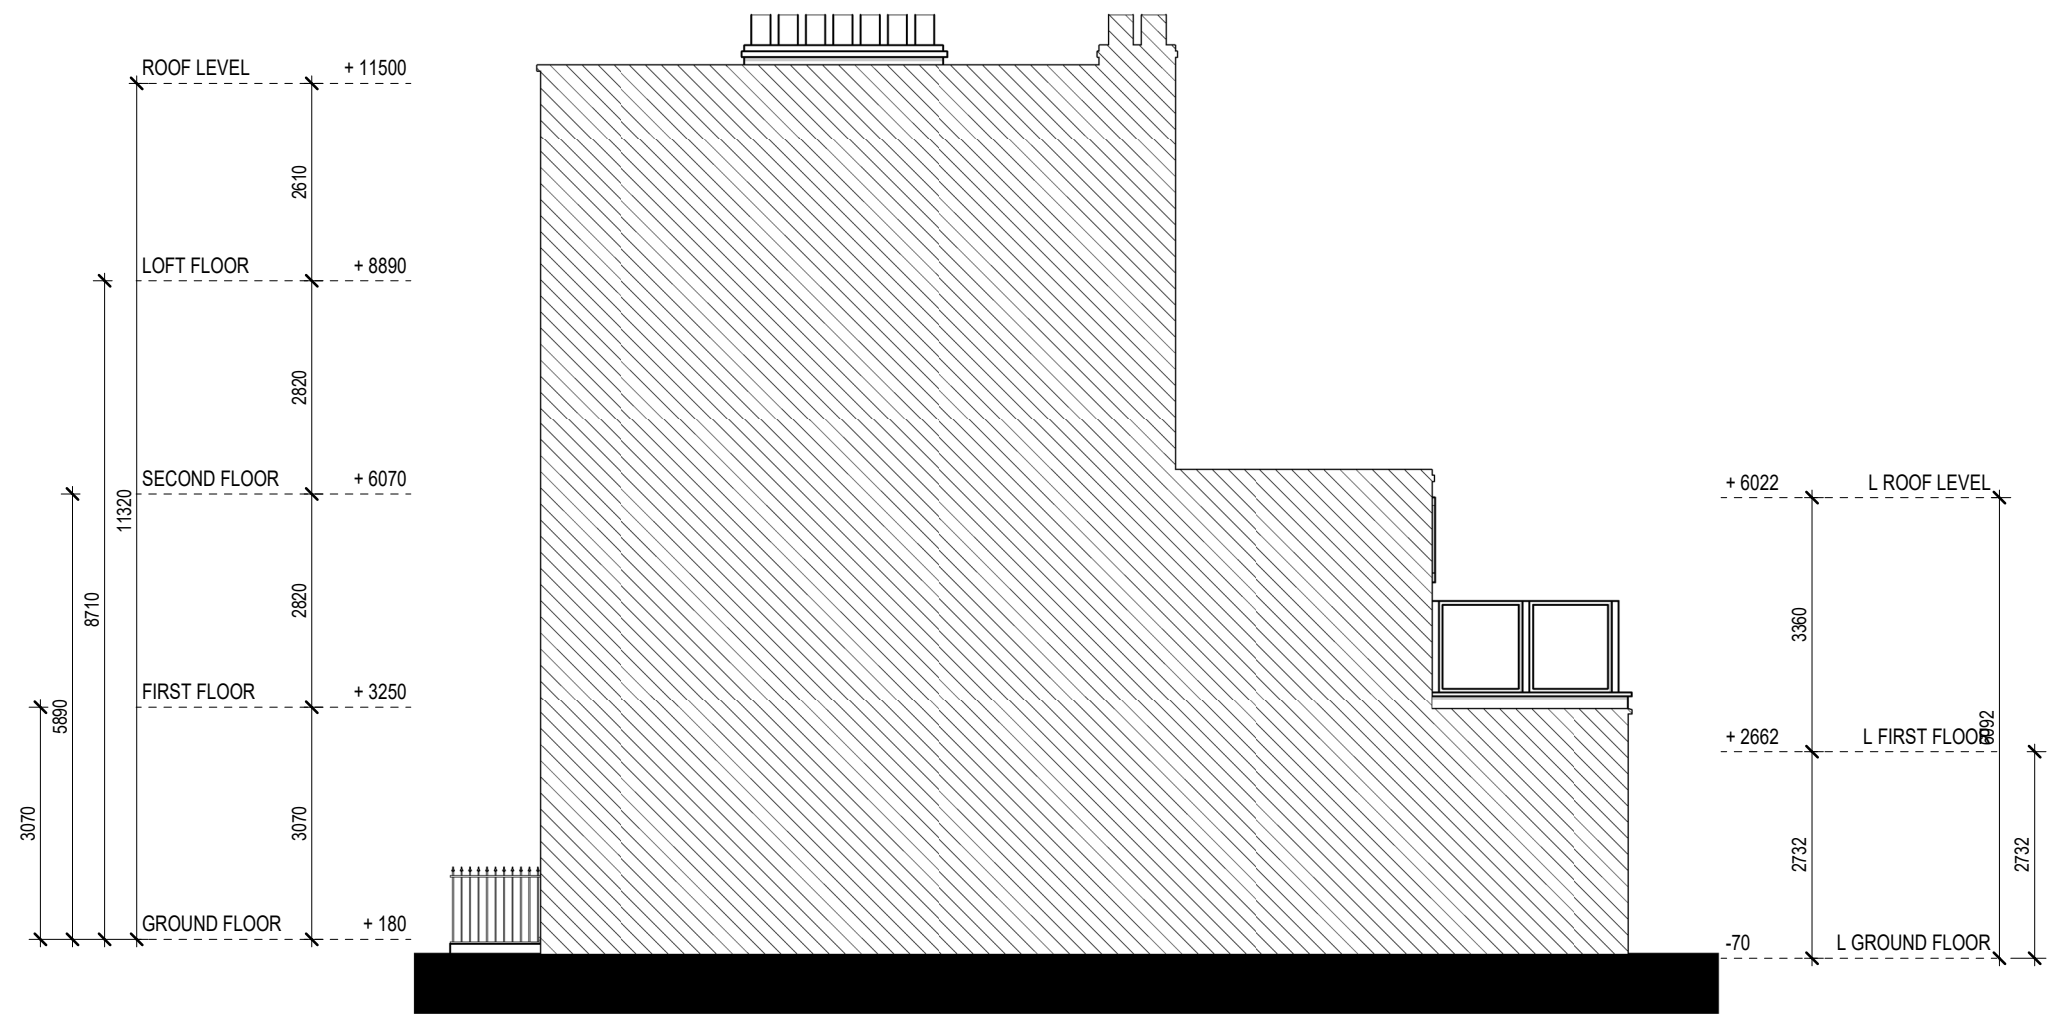

RIGHT SIDE ELEVATION

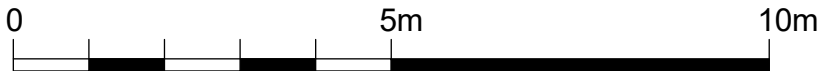

Written dimensions to be taken in preferences to scaled dimensions. The Contractor is responsible for checking all dimensions before work starts.

All work is to be carried out to the requirements, and to the satisfaction of the Local Authority.

These drawings are for planning purposes only

Any discrepancies to be brought to the attention of 4D Planning Consultants immediately.

Description

Rev	Date	Description	by	chk

4D PLANNING™
Chartered Town Planners & Architectural Technicians

Architecture | Town Planning

T: 0203 1500 183 www.GetMePlanning.com

www.GetMePlanning.com

Client
Mrs Kristen Charnley


Project
49 Pratt Street, London
NW1 0BJ

Title
PROPOSED DRAWINGS
ELEVATIONS


Date: 25.06.2021	Rev:
Scale: 1:100@A3	
Drawing No.4D-145 P 03	
Drawn by : MAX	



SECTION BB

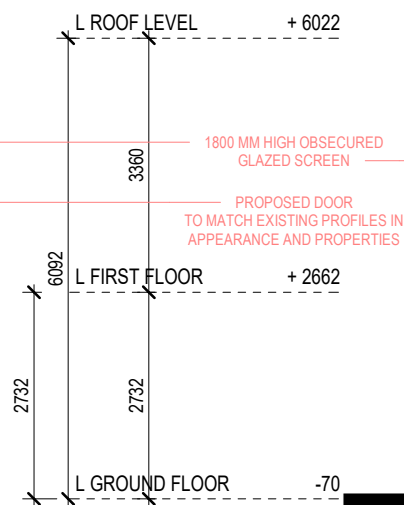

SECTION AA

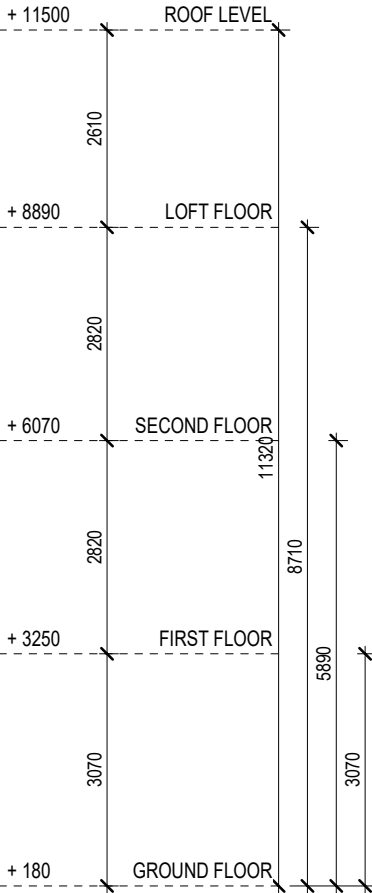

Written dimensions to be taken in preferences to scaled dimensions. The Contractor is responsible for checking all dimensions before work starts.

All work is to be carried out to the requirements, and to the satisfaction of the Local Authority.

These drawings are for planning purposes only

Any discrepancies to be brought to the attention of 4D Planning Consultants immediately.

Description

Rev	Date	Description	by	chk

4D PLANNING™
Chartered Town Planners & Architectural Technicians

Architecture | Town Planning

T: 0203 1500 183 www.GetMePlanning.com

www.GetMePlanning.com

Client
MrS Kristen Charnley

Project
49 Pratt Street, London
NW1 0BJ

Title
PROPOSED DRAWINGS
SECTIONS

Date: 25.06.2021	Rev:
Scale: 1:100@A3	
Drawing No.4D-145 P 04	
Drawn by : MAX	