

NO. 16 MONMOUTH STREET

STAIR TO BE EXTENDED TO ROOF,
TO BE CONSTRUCTED FROM
LIGHTWEIGHT MATERIAL

BALUSTRADE TO BE
RETAINED AND RESTORED

BEDROOM 3

LANDING 3

FAMILY
BATHROOM


NO. 10 -12 MONMOUTH STREET
COVENT GARDEN HOTEL

01 THIRD FLOOR PLAN - PROPOSED
SCALE: 1:50

GENERAL NOTES

1. SOHO HOUSE OWNS THE COPYRIGHT AND ALL OTHER INTELLECTUAL PROPERTY RIGHTS (IPR) IN THESE DESIGNS AND WILL TAKE ANY NECESSARY LEGAL ACTION IN THE EVENT OF ITS COPYRIGHT OR ANY OTHER IPR BEING INFRINGED.
2. ALL DIMENSIONS TO BE CHECKED ON SITE PRIOR TO CONSTRUCTION OR PRODUCTION. SHOP DRAWINGS TO BE ISSUED TO SOHO HOUSE DESIGN BY CONTRACTOR/MANUFACTURER FOR DESIGNERS APPROVAL. ANY DISCREPANCIES TO BE RELAYED BEFORE WORKS CONTINUES.
3. DESIGN/DRAWING IS NOT TO BE SCALED FROM FOR PRODUCTION AND CONSTRUCTION PURPOSES.
4. CONTRACTOR AND/OR SUB CONTRACTOR OR AND/OR SUPPLIER TO REFER TO ENGINEERS AND/OR MEP CONSULTANTS DRAWINGS AND SPECIFICATIONS AND DWG BEFORE PROCEEDING WITH WORKS. ALL CONSULTANTS INFORMATION TO BE REFERRED TO TO ENSURE COMPLIANCE WITH LOCAL AND STATUTORY BUILDING REGULATIONS AND BRITISH/IEU STANDARDS. ALL DIMENSIONS TO BE CHECKED BY CONTRACTOR/SUPPLIER ON SITE.
5. DESIGNS ARE SUBJECT TO APPROVAL BY STATUTORY AUTHORITIES AND ANY NECESSARY ALTERATIONS SHOULD BE MADE IF REQUIRED TO COMPLY WITH STATUTORY REQUIREMENTS. ALL MATERIALS AND ELECTRICAL WIRING MUST MEET LOCAL AUTHORITY STANDARDS INCLUDING FIRE TREATMENT.
6. ALL DESIGN CONCEPTS AND DRAWINGS ARE THE PROPERTY OF SOHO HOUSE. DESIGN AND DEVELOPMENT AND ARE COVERED BY COPYRIGHT. NO REPRODUCTIONS, ADAPTATIONS AND/OR COPIES MAY BE MADE WITHOUT PRIOR WRITTEN PERMISSION BY SOHO HOUSE, DESIGN AND DEVELOPMENT.

SITE / LOCATION PLAN

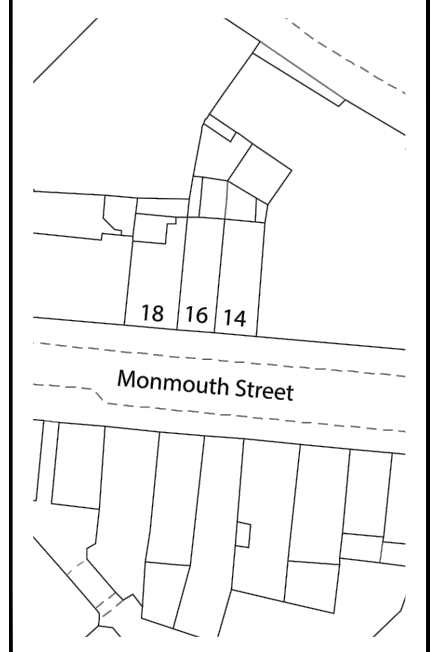

PLANNING

REVISIONS


DATE (DD / MM / YY)	REVISION	DESCRIPTION / COMMENT
16/07/2021	P0	FIRST ISSUE
--	--	--
--	--	--
2011
14 MONMOUTH STREET, WC2H 9HB
PROPOSED
THIRD FLOOR PLAN


SCALE	PAGE	CHECKED BY	DRAWN BY	DATE
1:50@A3	01 OF 01	AP	GV	16/07/2021

DRAWING NUMBER:	REV
2011_SH_PR_GA_03	P0

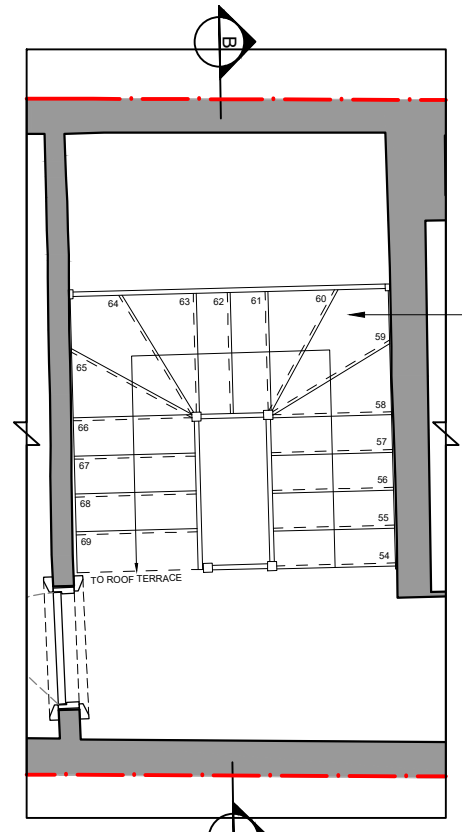

STAIR TO BE EXTENDED TO ROOF,
TO BE CONSTRUCTED FROM
LIGHTWEIGHT MATERIAL

02 STAIR EXTENSION FULL PLAN
SCALE: 1:50

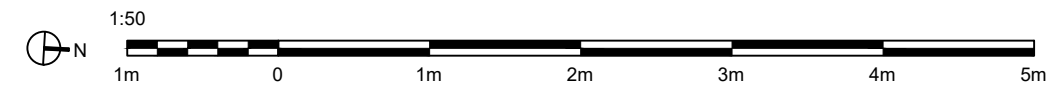

--- SITE BOUNDARY