


- KEY:
1. Brick
 2. Metal fascia
 3. Glazed curtain wall
 4. Render
 5. Signage (to form part of a separate planning application)
 6. Retractable awning
 7. Picture frame
 8. Ventilation grill
 9. Stainless steel door
 10. Indicative light fitting
 11. Hinged guarding
 12. Metal access door for external access to incoming services
 13. Serving hatch
 14. Window
 15. Obscured glazing

2 PROPOSED ELEVATIONS 02 - ARCH N7 EAST ELEVATION
1:100 (A1) / 1:200 (A3)

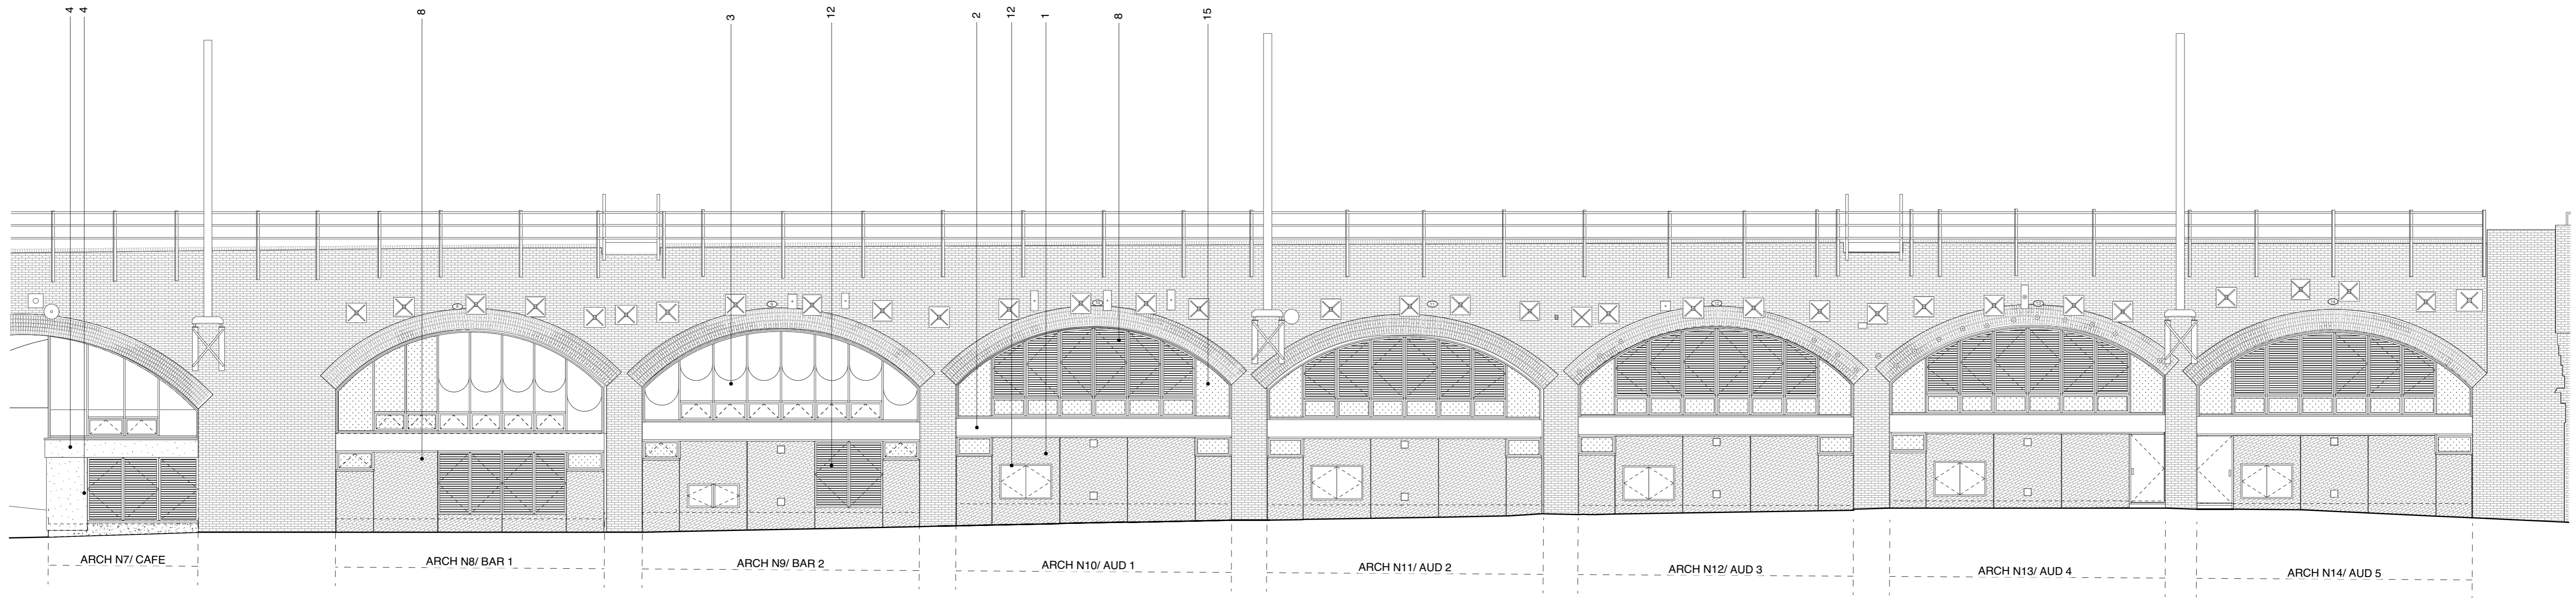


01 PROPOSED ELEVATIONS 02 - NORTH EAST ELEVATION
1:100 (A1) / 1:200 (A3)

0m 5m

Do not scale off this drawing. This drawing is to be read with all other contract documents. Any discrepancies are to be reported to the Architect. At construction status, this drawing remains design intent only. All information to be checked by contractor for site accuracy and fit. Drawings are subject to statutory approvals and site surveys.

NOTES:

- 20.11.20 Issued for Planning
A 02.02.21 Elevations updated for Planning
B 19.03.21 Elevations updated for Planning

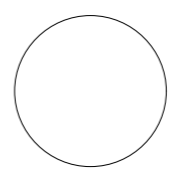

Takero Shimazaki Architects
6a Peacock Yard, Iliffe Street
London SE17 3LH
t 020 7928 9171
mail@t-sa.co.uk
www.t-sa.co.uk

CURZON CAMDEN		JOB NO. 455	
DRAWING NAME	PROPOSED ELEVATIONS 02	DRAWN	JK
DRAWING STATUS	PLANNING	CHECKED	JF
DATE	19.03.21	NUMBER	455_1301
SCALE	1:100 (A1) / 1:200 (A3)	REV.	B