
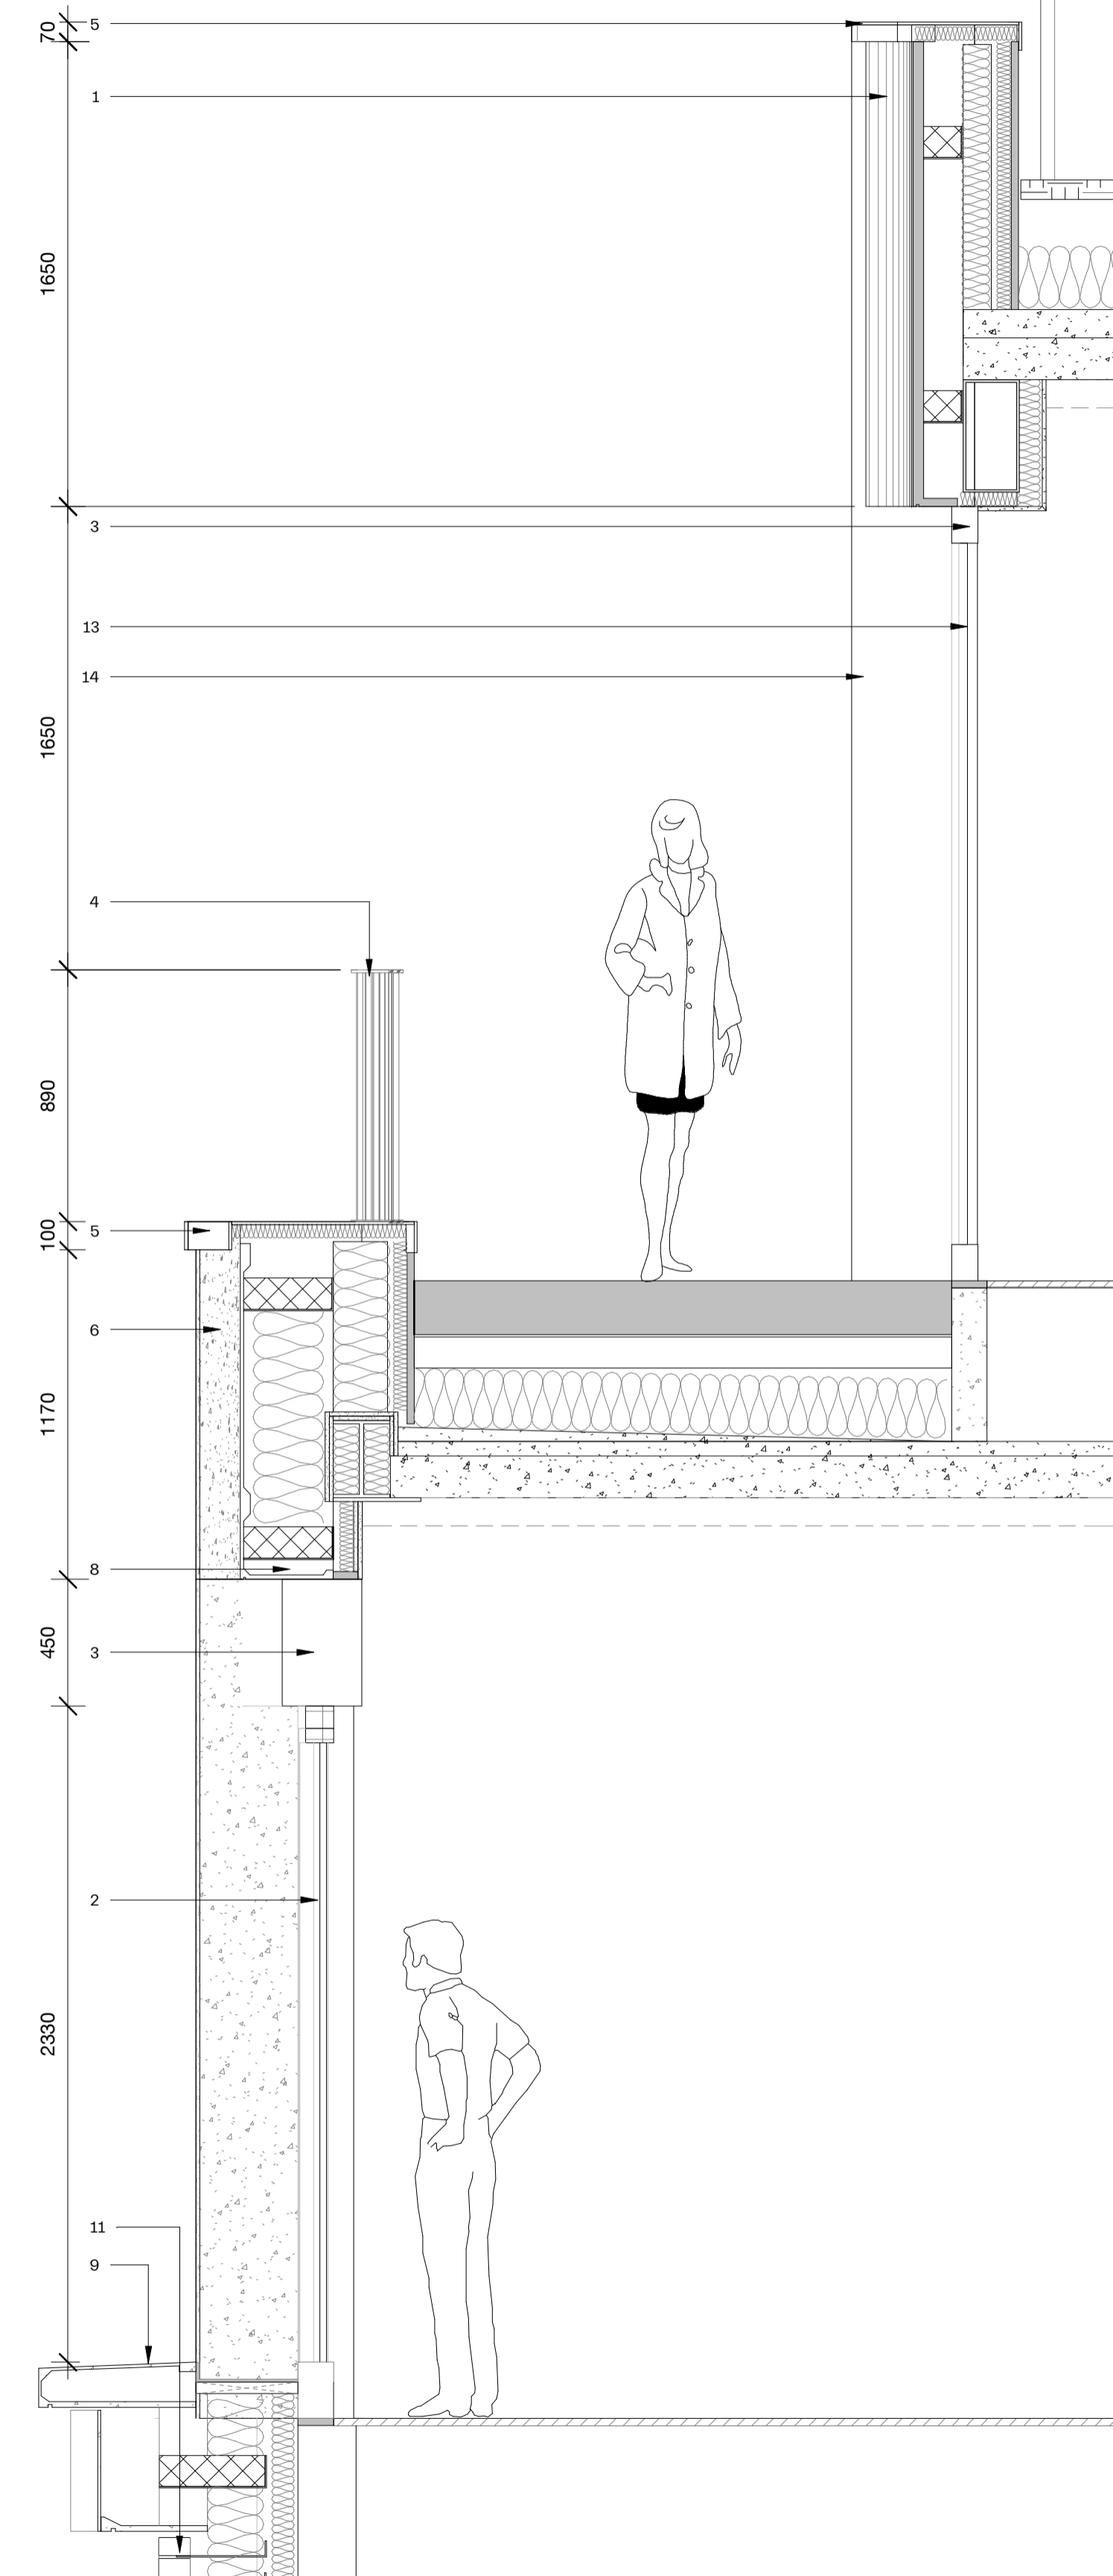




4
06401

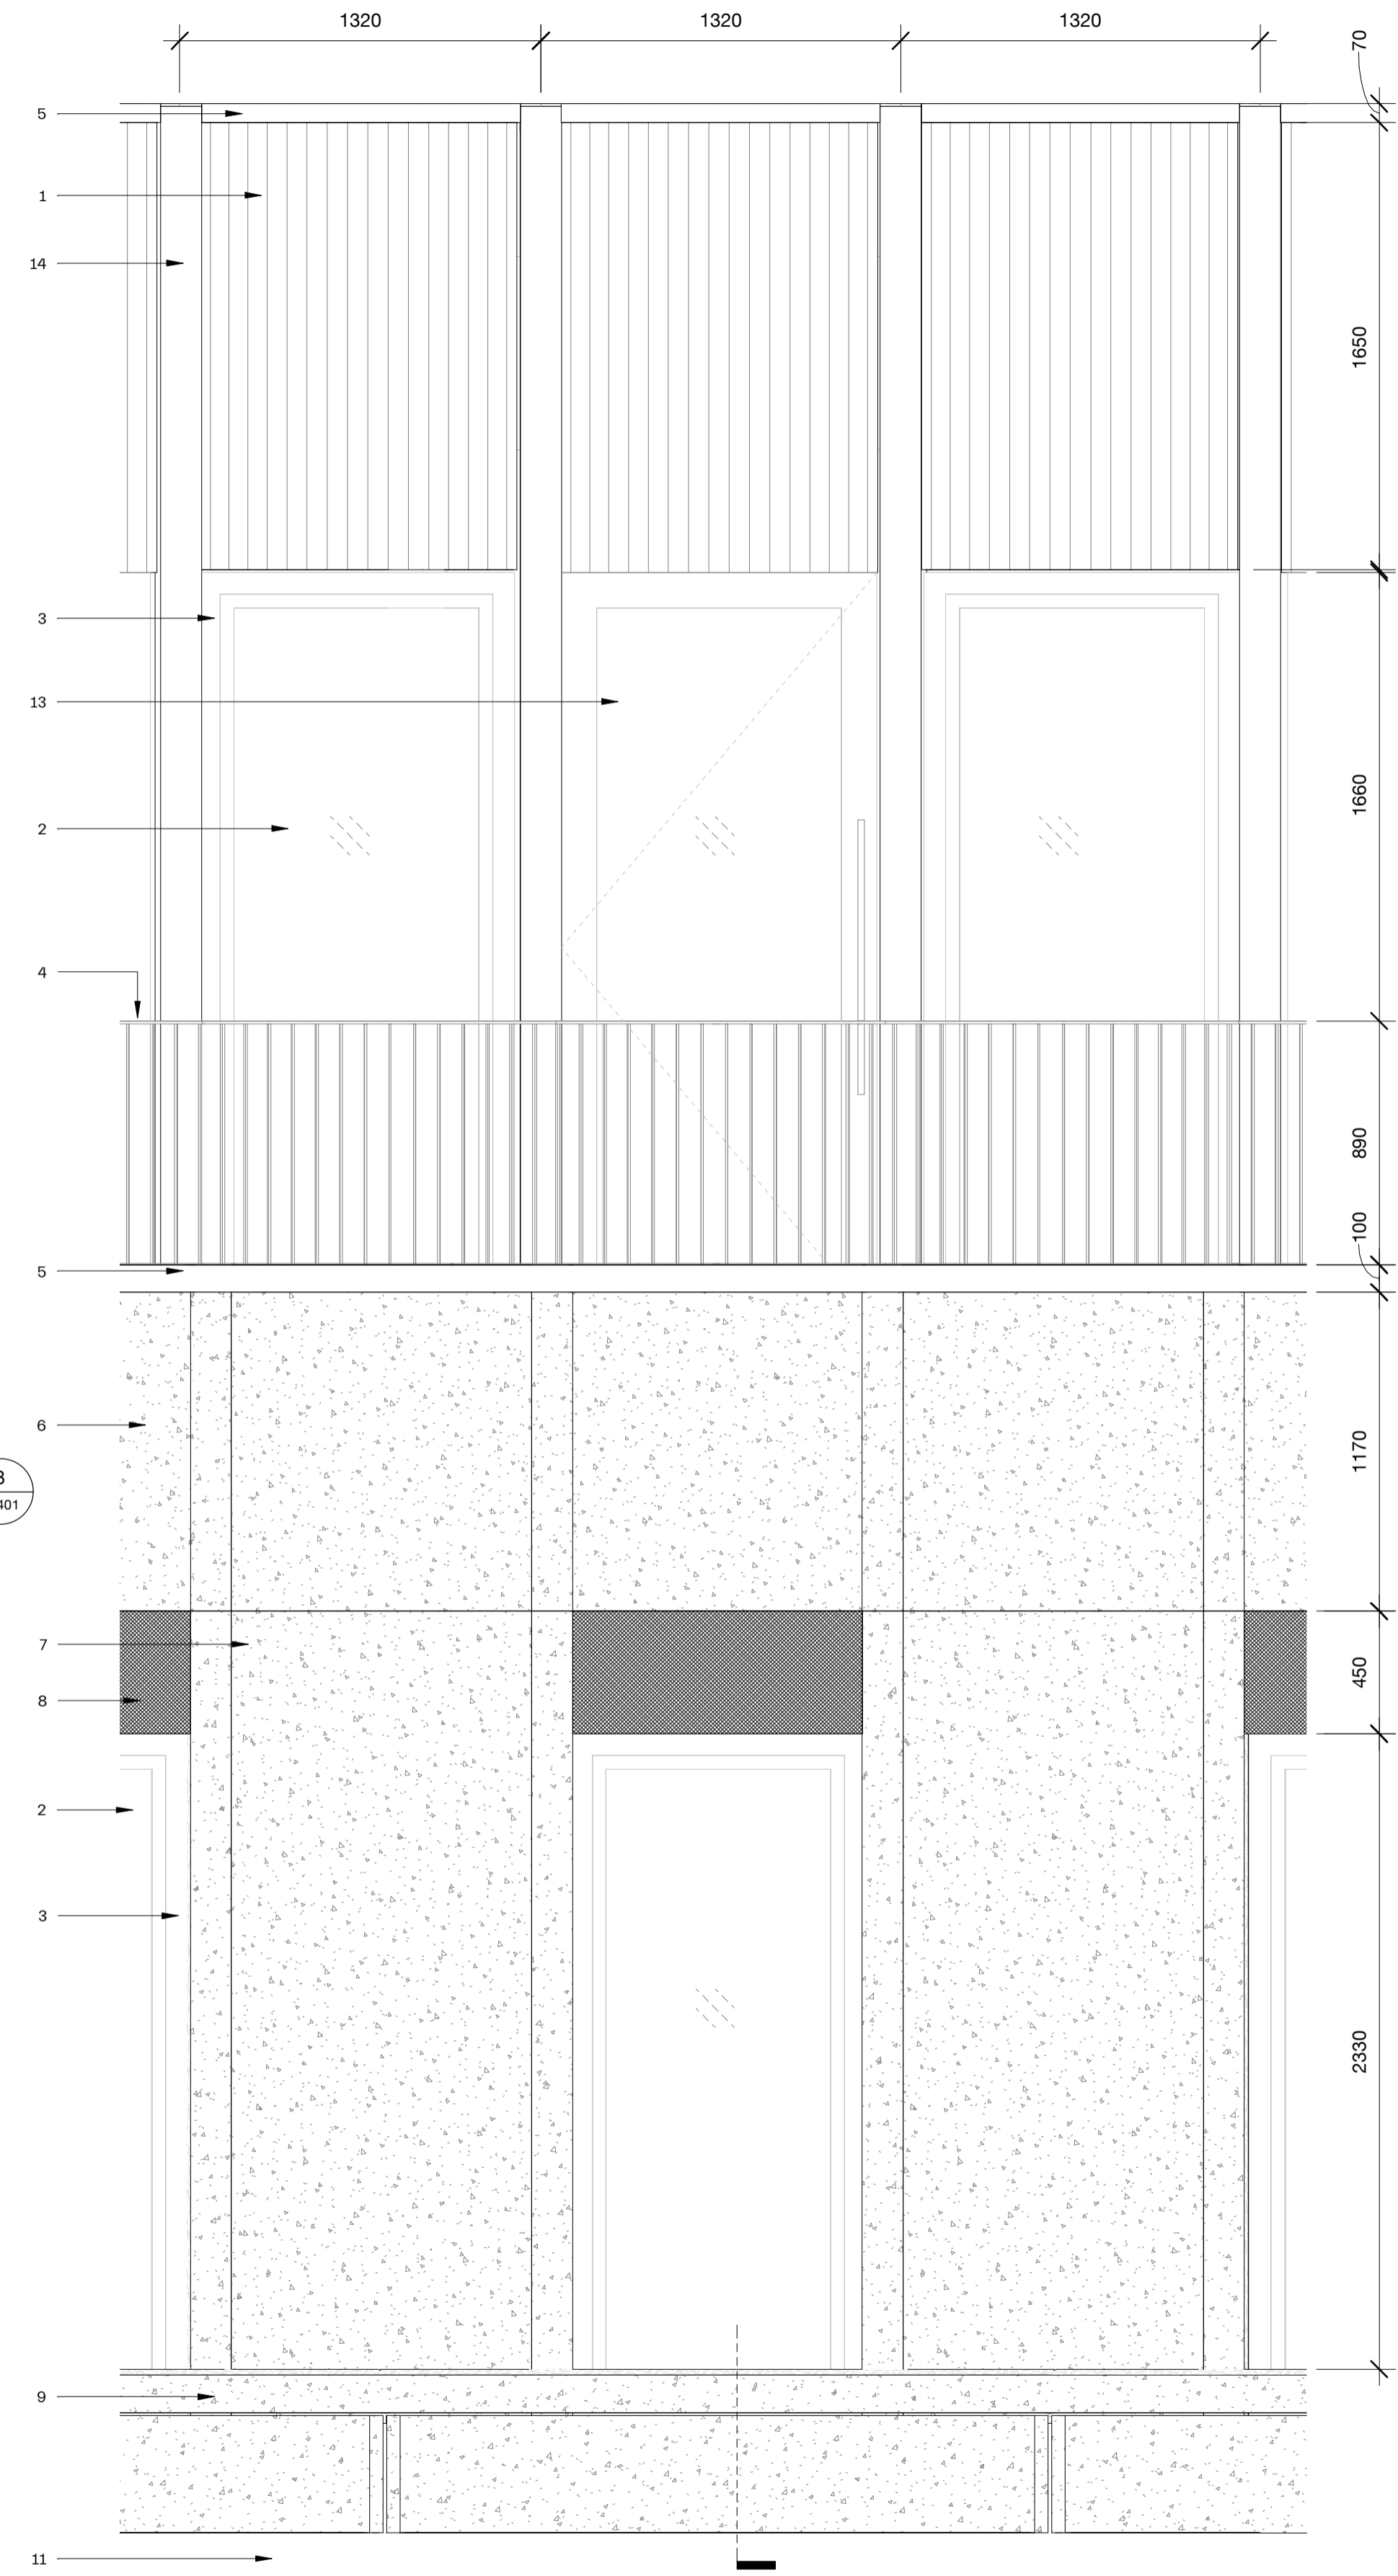



NOTES:
 SUPPLEMENTARY INFORMATION:
 These drawings reflect the current position of the scheme development at RIBA Stage 2. They should be read in conjunction with the following information prepared by Morris+Company:
 - Charles St Design and Access Statement
 These should also be read in conjunction with the following information, prepared by other consultants, in order to demonstrate a coordinated design proposal at RIBA Stage 2:
 - Structural Engineers Drawings and Report. (Hayne Tillett Steel)
 - MEP Engineers Drawings and Reports. (Thomson Reynolds)
 - Civils Drainage Drawings and Report. (Hayne Tillett Steel)
 - Acoustic Report (Temple Group)
 All plan, elevation and sectional drawn information are based on the 2D survey drawings by Plowman Craven 29/06/18. All existing plans, elevations and sectional drawn information are based on the survey drawings by Plowman Craven 29/06/18.

**Key
 Assembly - Bay Studies**

1. Anodised/PPC aluminium scalloped panel
2. Double glazed window
3. Anodised/PPC aluminium frame
4. Anodised/PPC scalloped balustrade
5. Anodised/PPC cornice
6. GRC panel type 1
7. GRC panel type 2
8. Perforated anodised/PPC aluminium panel (natural ventilation)
9. GRC panel type 3
10. Anodised/PPC aluminium frame
11. Brickwork (to match existing - salvaged)
12. Existing facade (retained and repaired)
13. Glazed door
14. Anodised/PPC aluminium fin
15. Perforated scalloped anodised/PPC aluminium screen
16. Scalloped GRC panel
17. Existing windows replaced to match existing in style; aluminium frame and double glazed unit

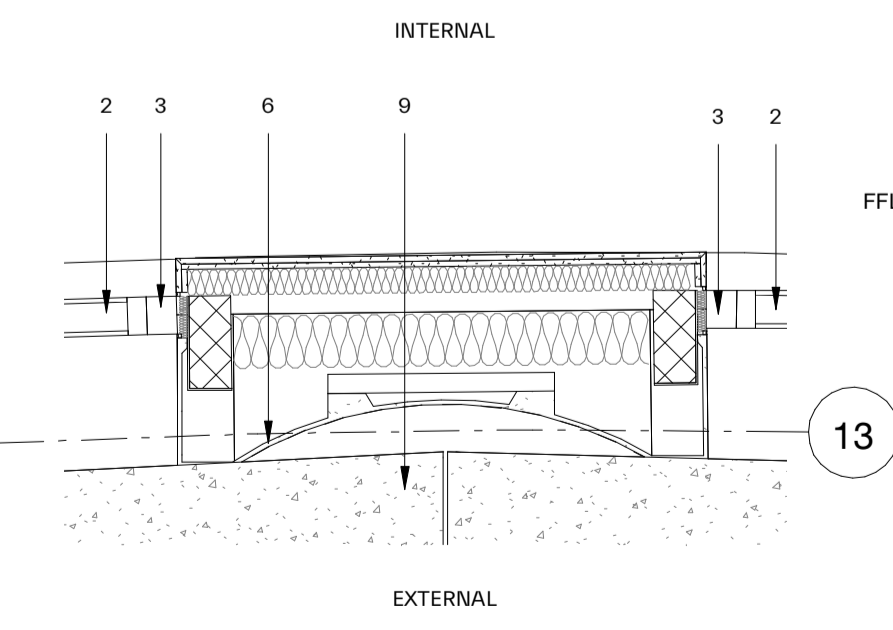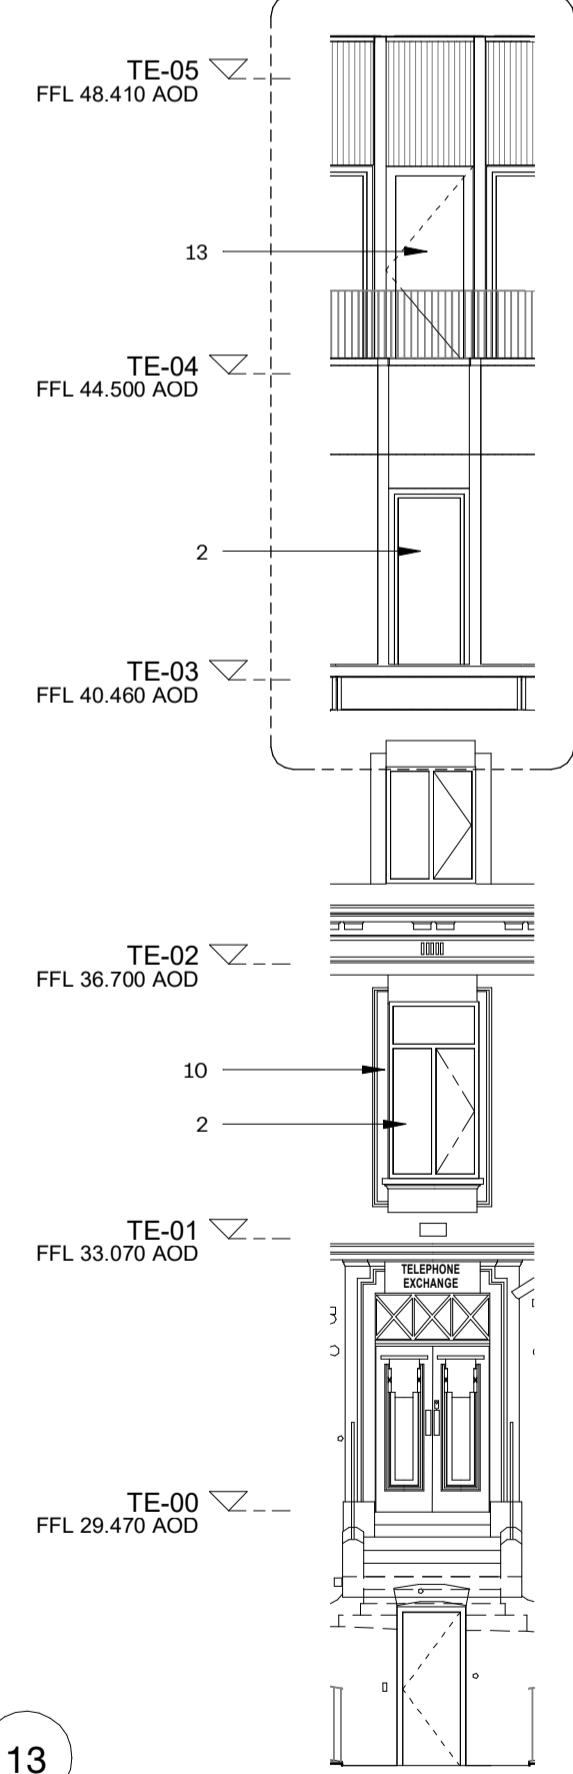

P01 160721 Planning
 revision date amendment

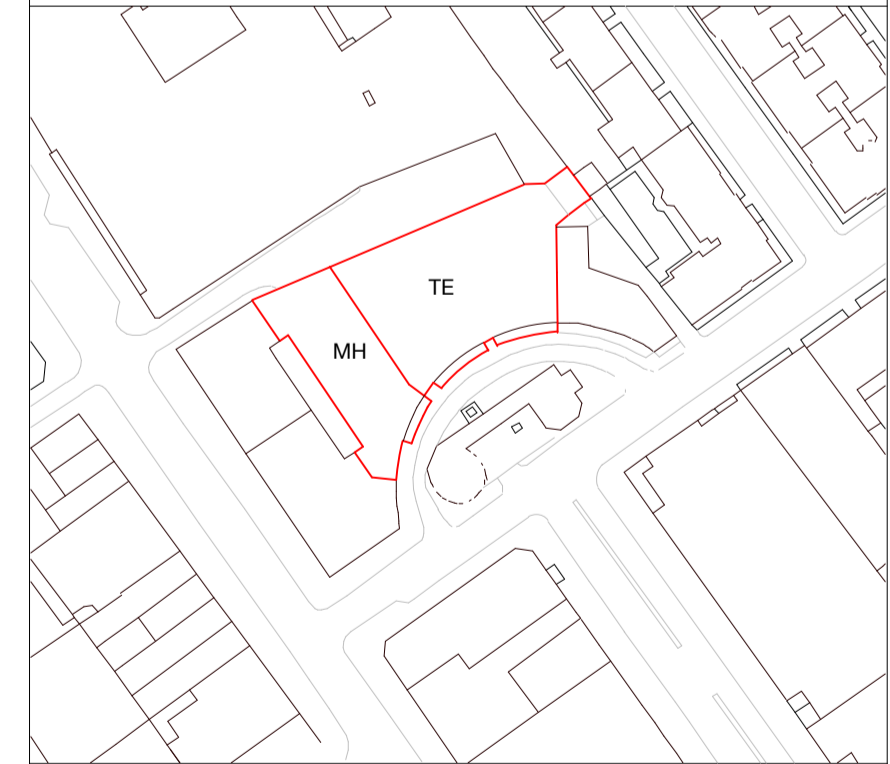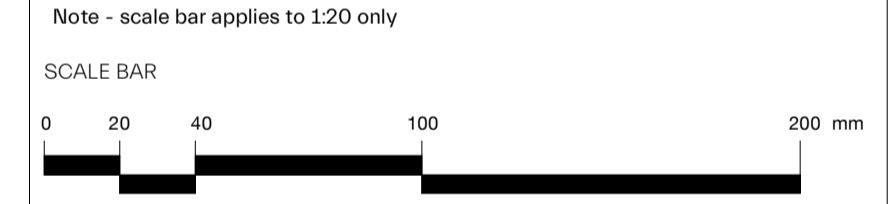

MORRIS+COMPANY
 Unit 7, 16-24 Underwood Street, London N1 7JQ
 Tel: +44 (0)20 7566 7440 Fax: +44 (0)20 7014 3119
 www.morrisandcompany.com

- Do not scale from this drawing
- All dimensions to be checked on site by the Contractor
- And such dimensions to be their responsibility
- Report all drawing errors and omissions to the Architect
- All dimensions in millimeters unless noted otherwise
- If in doubt ask Contract Administrator

job title NORTH CRESCENT									
drawing title / ASSEMBLY - CRESCENT EXTENSION									
status		For Information							
date		16/07/21							
scale		As indicated							
projec	originator	zone	level	typ	role	number	status - revision		
A300	MCO	TE	ZZ	DR	A	06401	P01		

1 CRESCENT BAY - DETAIL PLAN THIRD FLOOR
 06401 1 : 20

2 CRESCENT BAY - SOUTH ELEVATION
 06401 1 : 100

3 CRESCENT BAY - ELEVATION
 06401 1 : 20

4 CRESCENT BAY - SECTION
 06401 1 : 20