

KEY



- BUILDING FABRIC RETAINED AND PROTECTED DURING WORKS
- PROPOSED STRUCTURAL ELEMENTS
- CONSENTED RETAINING/ PARTY WALL
- PROPOSED CONSTRUCTION (NON-STRUCTURAL)
- INTERNAL WALLS AND FINISHES INSTALLED IN 2012 TO BE REINSTATED FOLLOWING COMPLETION OF BASEMENT WORKS WITH LOCALISED MODIFICATION TO SUIT NEW BASEMENT ACCESS
- NEW BASEMENT BRICKWORK
- NEW UC COLUMNS

EXISTING BASEMENT WALL TO No.13b

NORTHINGTON STREET EXISTING BASEMENT
(BASED ON PLANNING DRAWINGS BY BUTTON RICHARDSON ARCHITECTS)

PROPOSED SUPPLY AND EXTRACT DUCTS FROM ABOVE TO OFFSET AT H/L WITHIN NEW BASEMENT CEILING VOID

SCALE 1:50

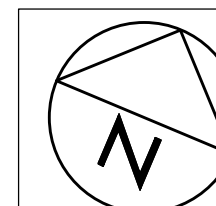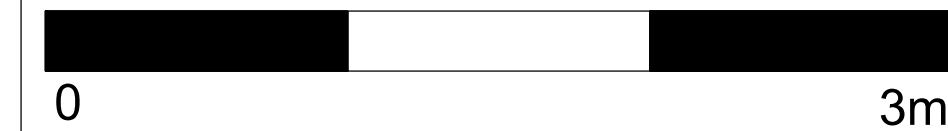

D	06.08.21	DELETED COVERING BRICK WALLS	JC / CD
C	30.06.21	REVISED NEW PLANNING DRAWING SHOWING NEW UC AND BASEMENT BRICK WALLS TO SUPPORT EXISTING WALLS ON GROUND FLOOR	JC / CD
B	28.04.21	REVISED NEW PLANNING DRAWING SHOWING NEW BASEMENT WALLS TO SUPPORT EXISTING WALLS ON GROUND FLOOR	JC / CD
A	14.12.20	PREVIOUS DRAWING BY SMITH C-H ARCHITECTS ISSUED FOR PLANNING	LG / DS
-	10.03.20	PREVIOUS DRAWING BY SMITH C-H ARCHITECTS ISSUED FOR PRE-APPLICATION	LG / DS

REV DATE NOTES INIT.
PROJECT
25 ST JOHN'S MEWS

DRAWING TITLE
PROPOSED BASEMENT FLOOR PLAN

STATUS **PLANNING**

DATE	DRAWN	CHECK		
APR 21	JC	CD		
PROJECT NUMBER	UNIT / BLOCK	CU / SUB CODE	TYPE & NUMBER	REVISION LETTER
DRAWING NO.				
0468	A	1100	D	

CHRIS DYSON ARCHITECTS

1 FASHION STREET
SPITALFIELDS
LONDON E1 6LY
T: 020 7247 1816
F: 020 7317 6882
W: www.chrisdyson.co.uk