


HIGH HOLBORN

EAGLE STREET

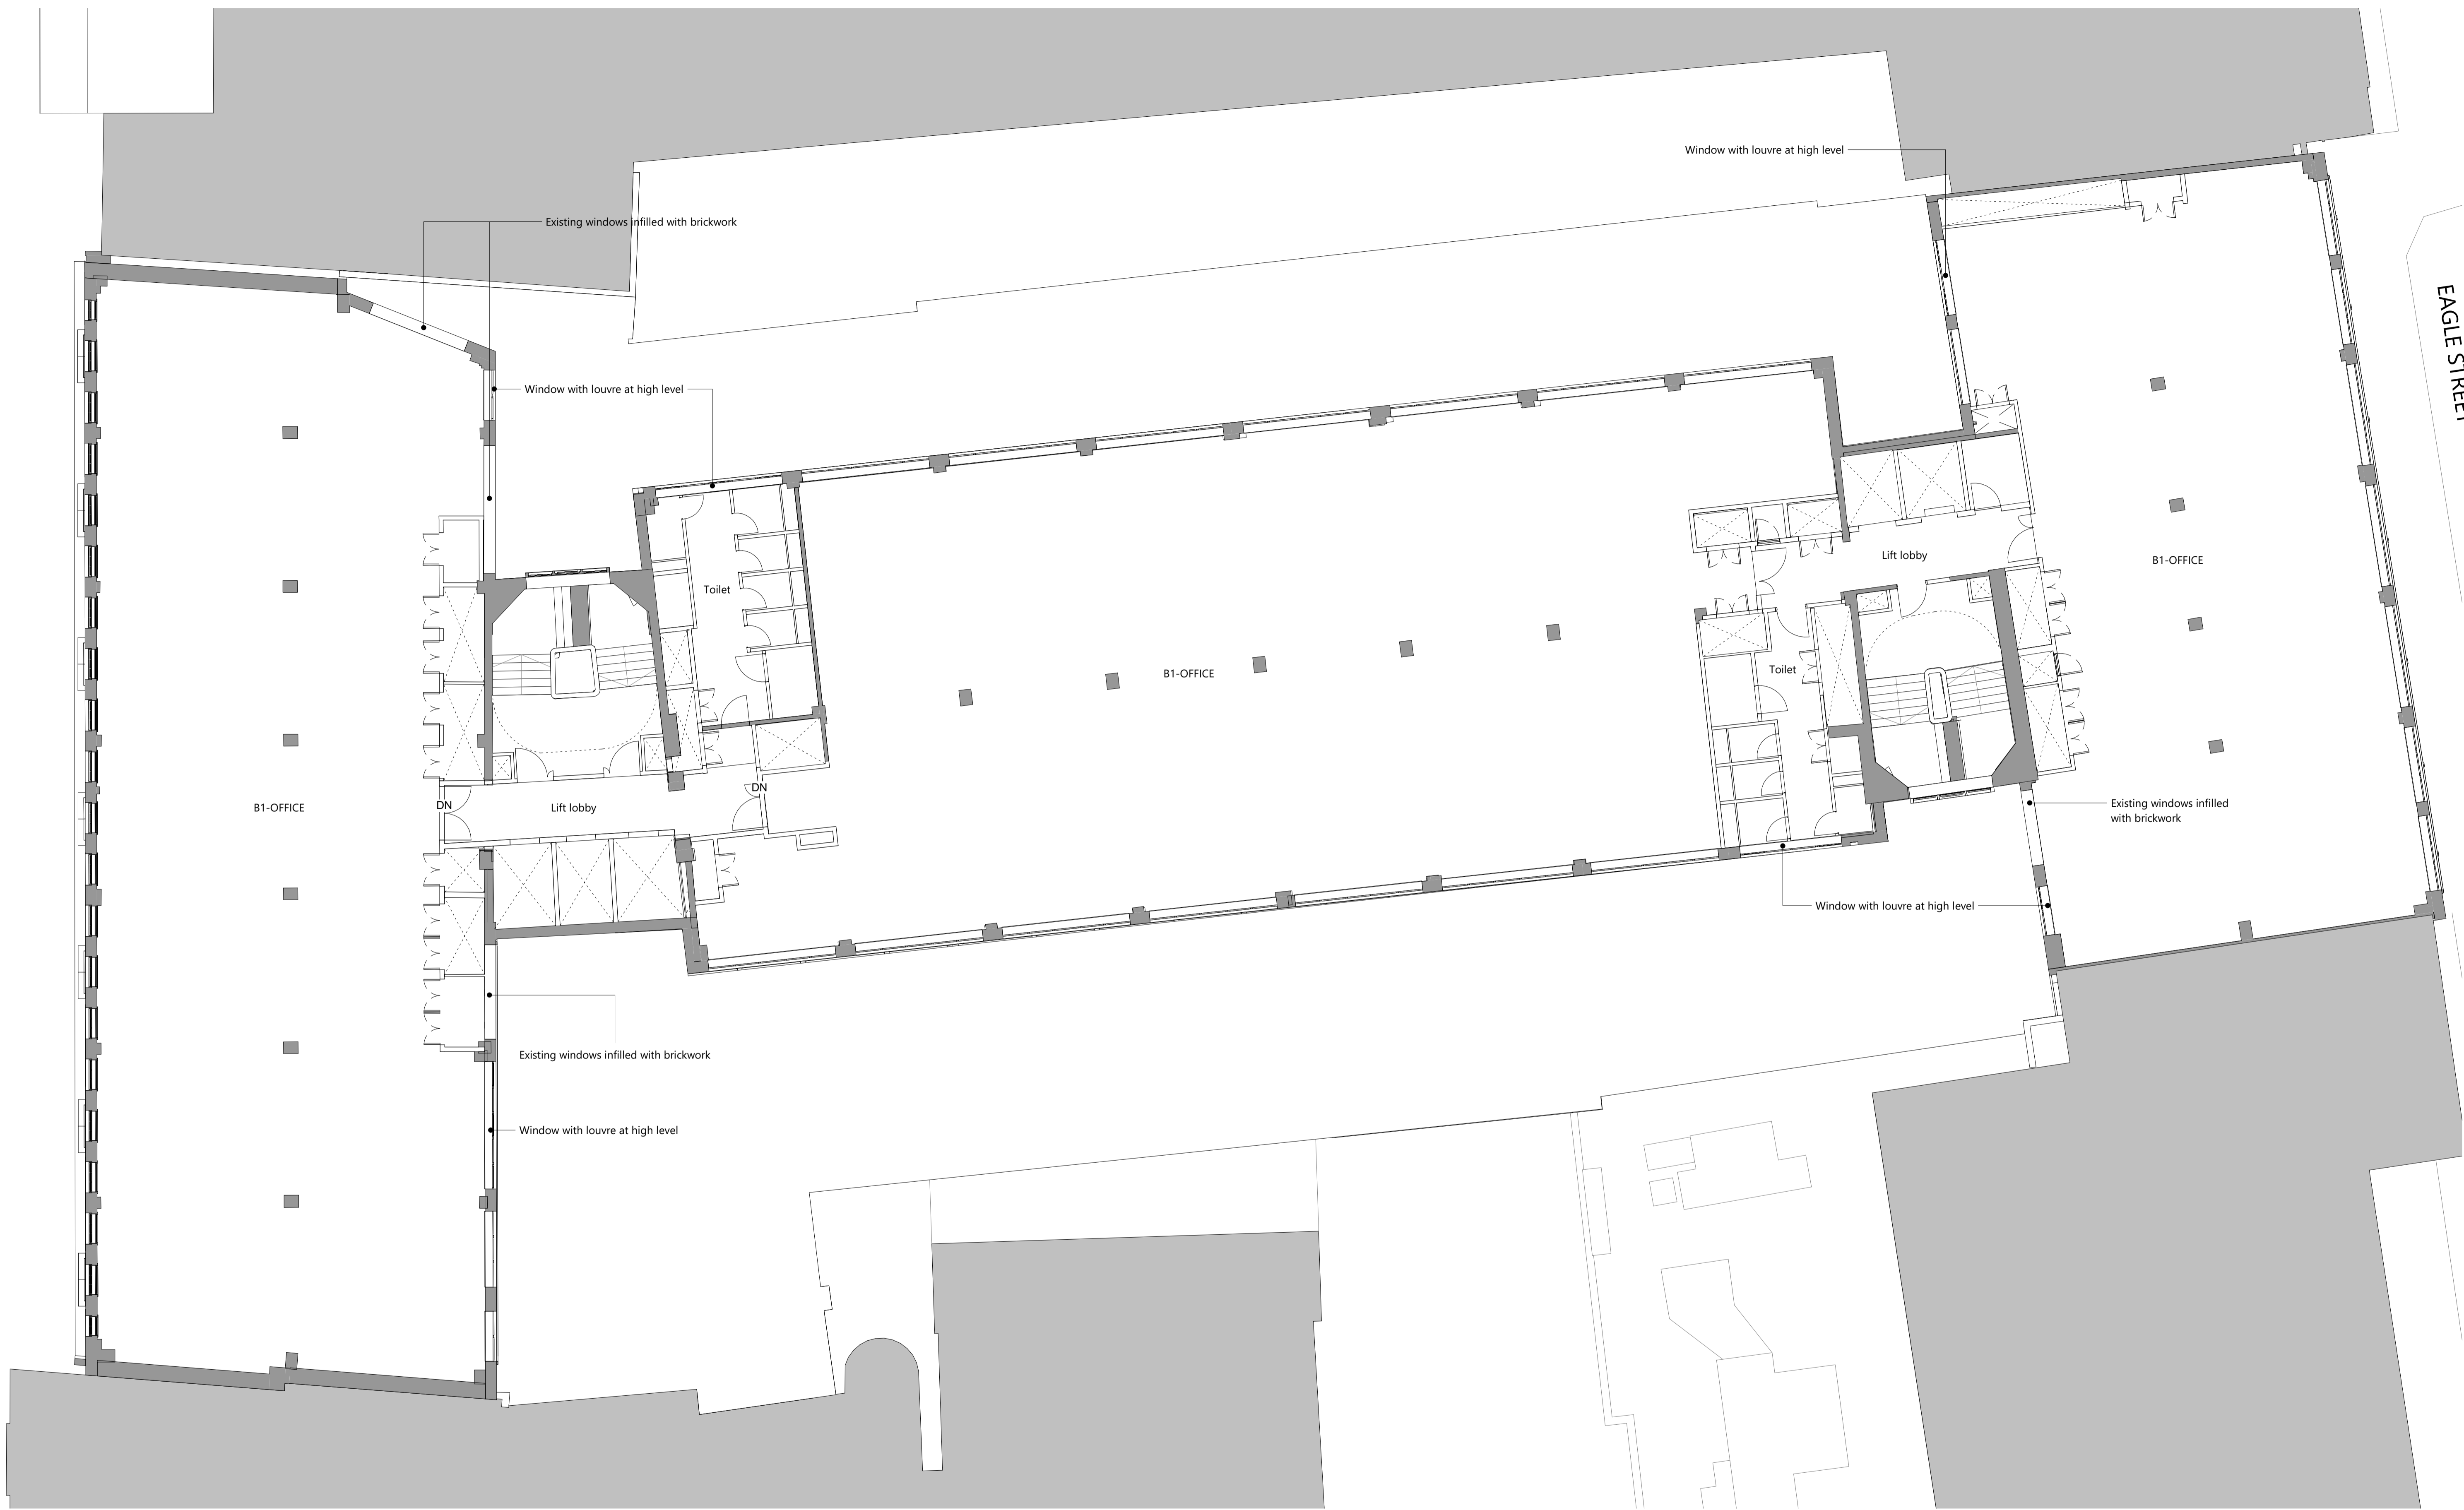

Rev	Description	Date	Dr	Ap
P01	Planning	06/08/2021	ML	NG
<b>Revisions</b>				

Author

**astudio**

4th Floor, 30 Millbank, London SW1P 4DU  
 T: +44(0)207 401 4100 E: info@astudio.co.uk  
 www.astudio.co.uk

Client

**UNCOMMON**

Project  
**Uncommon Holborn**  
 85 High Holborn

Drawing name  
**SET C Proposed Third Floor Plan**

Drawing number  
**UCH-AST-XX-03-DR-A-012713**

Project	Zone	Location	Type	Role	Sequence Number
21003					

Scale  
**1 : 100**

Format  
**A1**

Project number  
**21003**

Drawing Status  
**Stage 2**

Suitability  
**S0**

Rev  
**P01**

Disclaimer: This drawing is to be read in conjunction with all related drawings. Do not scale from this drawing. All dimensions must be checked and verified on site before commencing any work or producing shop drawings. The originator should be notified immediately of any discrepancy. This drawing is copyright and remains the property of and Astudio Architecture.