

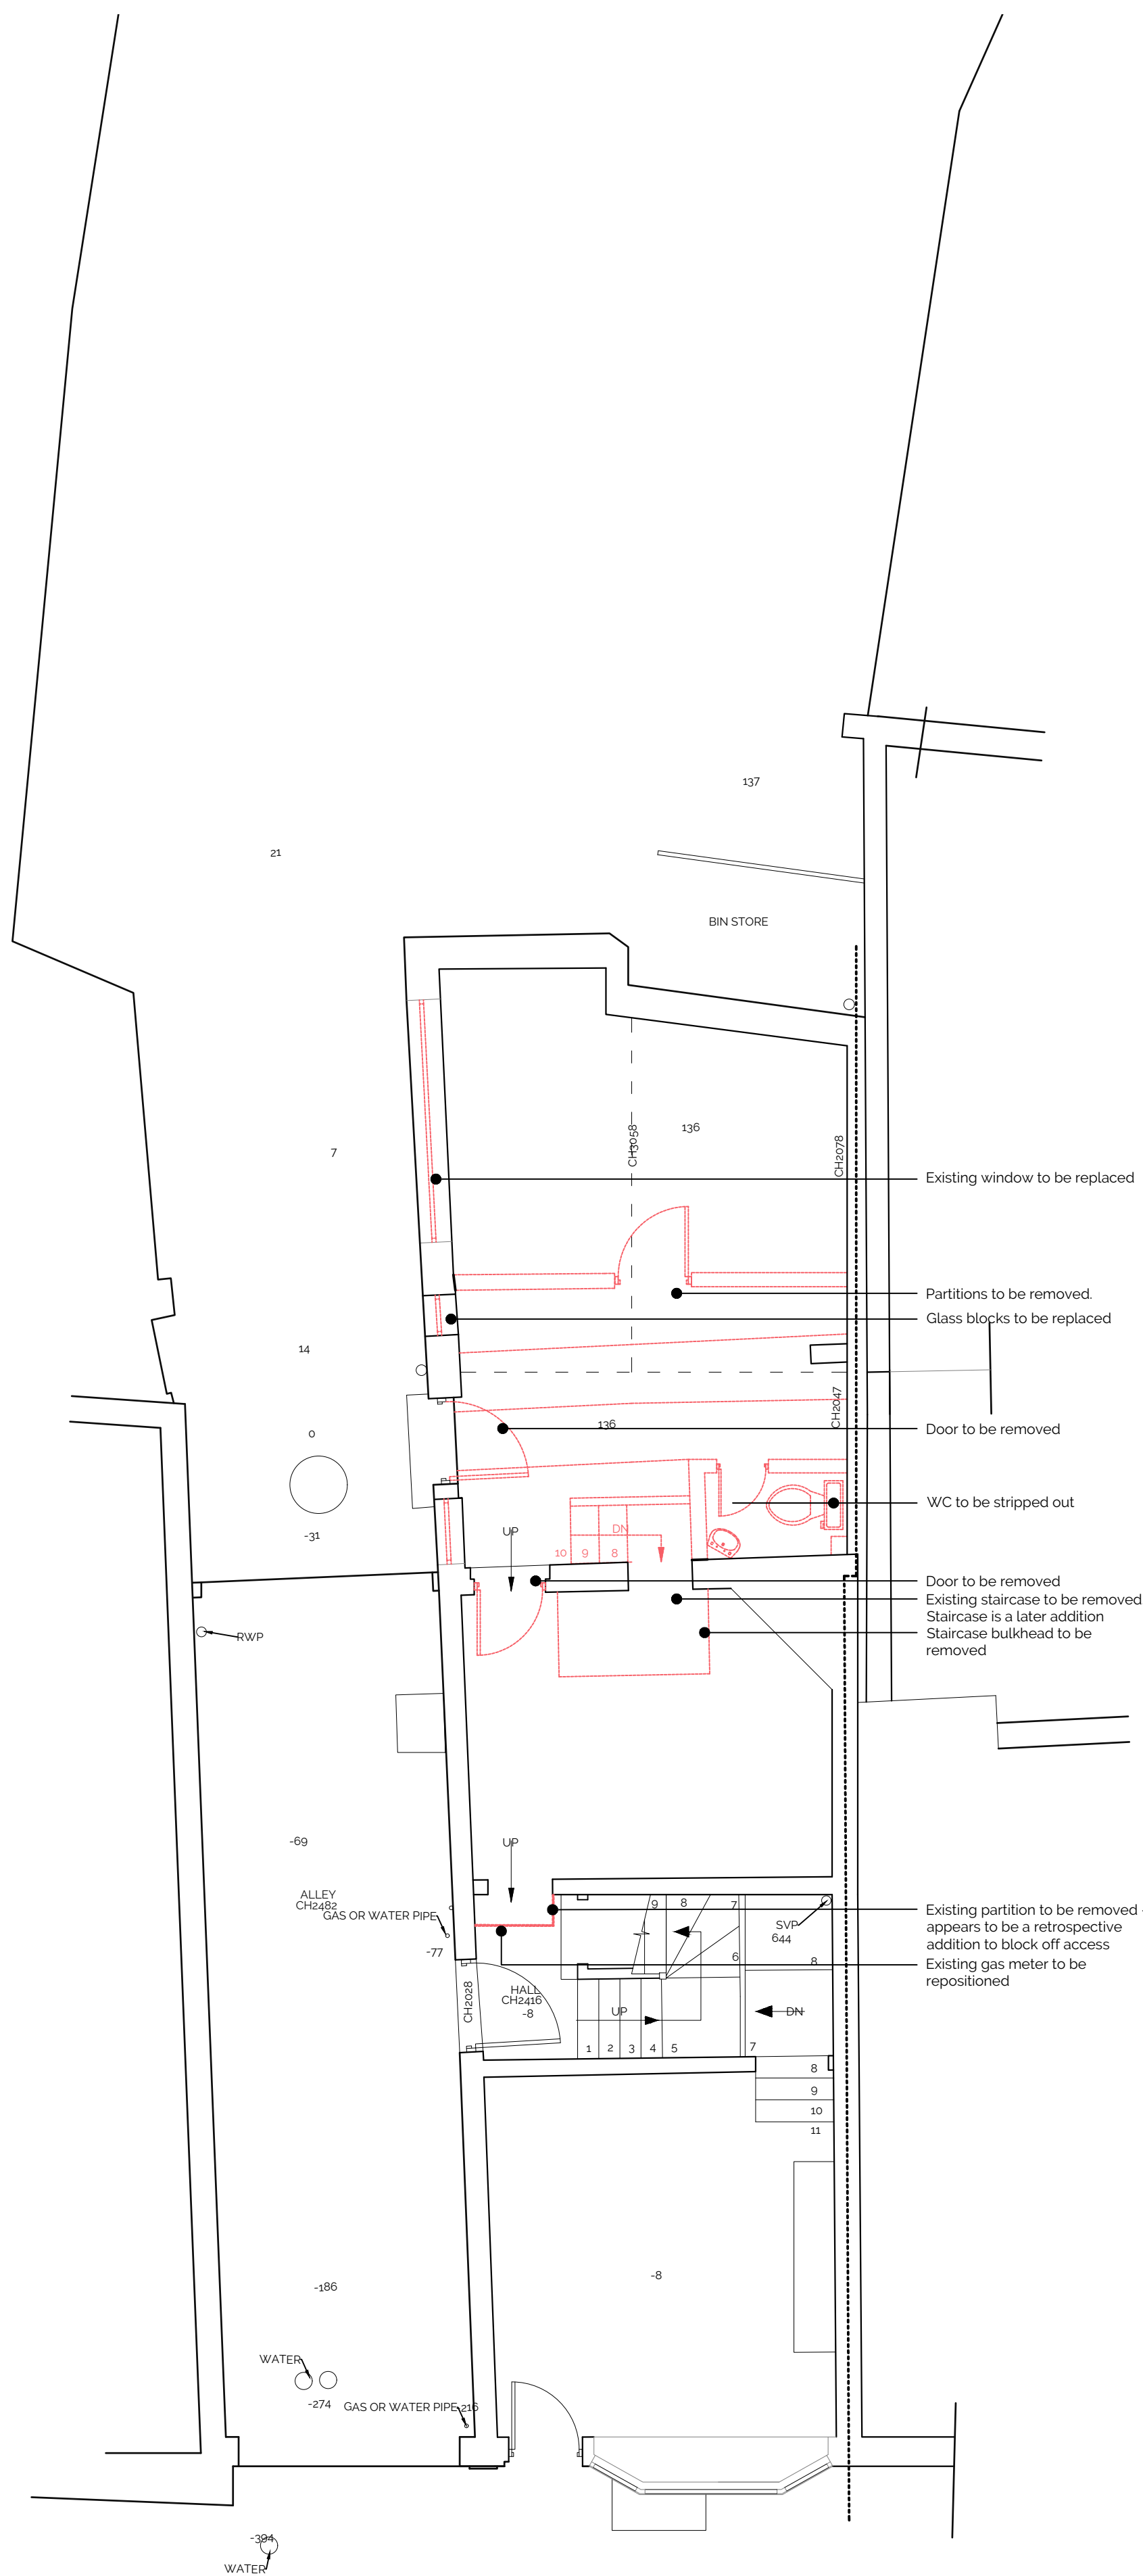
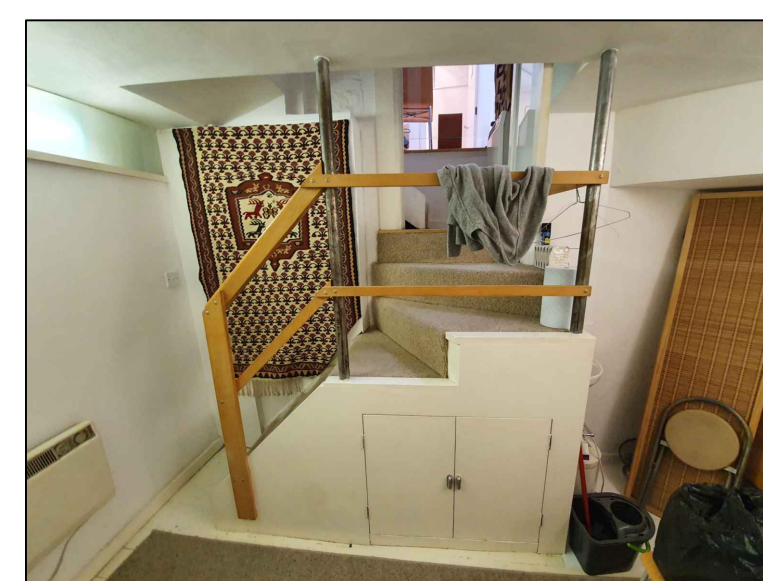
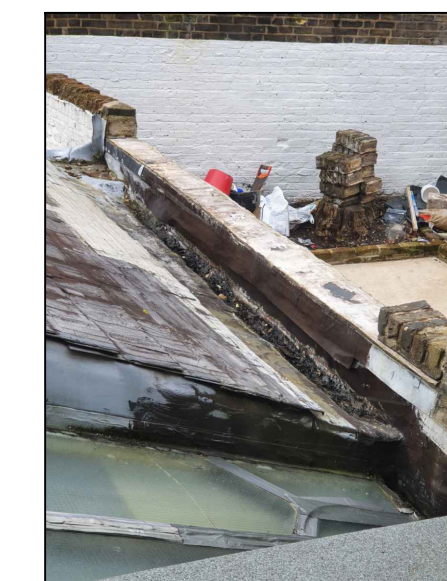
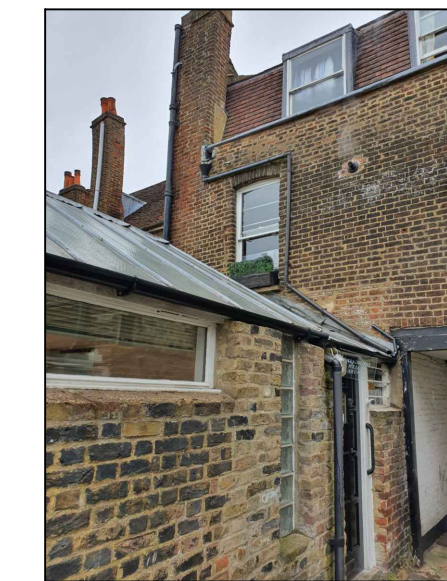


Basement Floor Plan

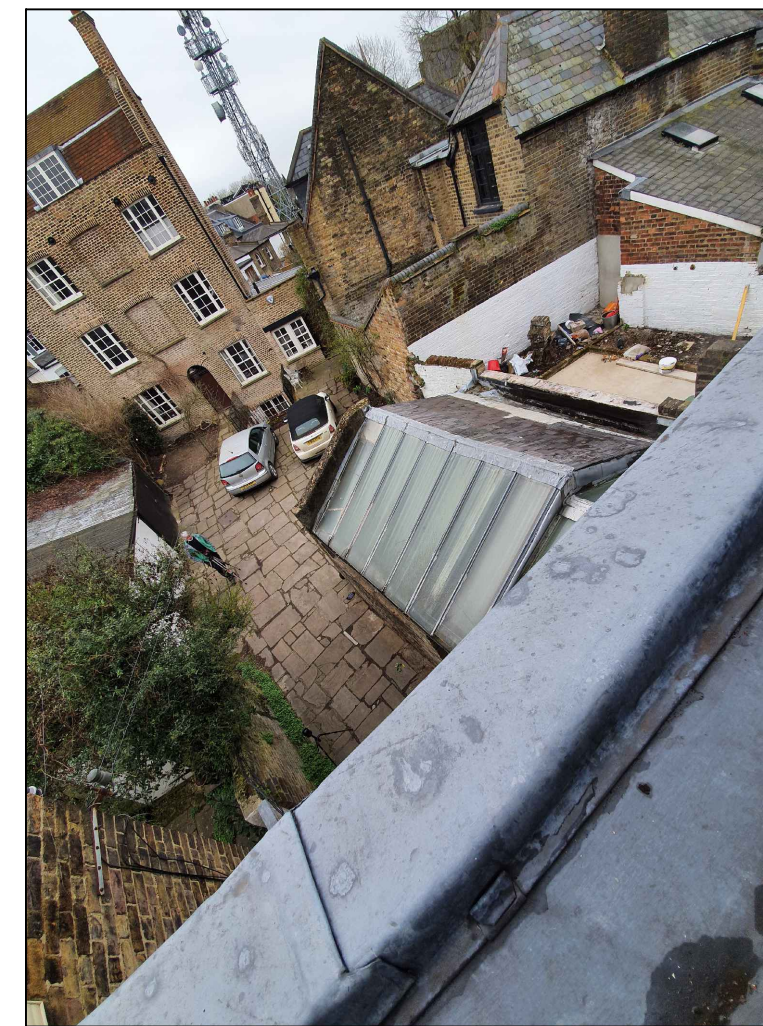


Ground Floor Plan

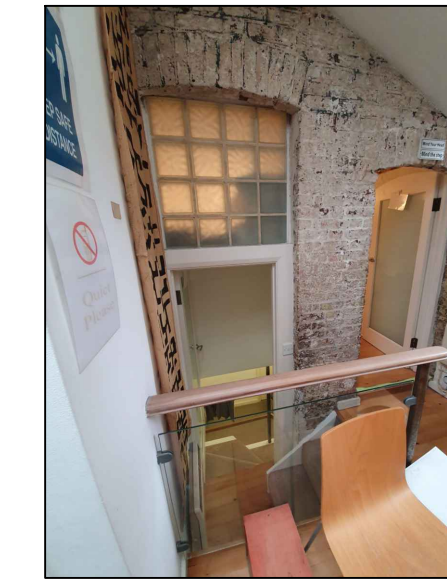

CDM Regulations:

Legend:

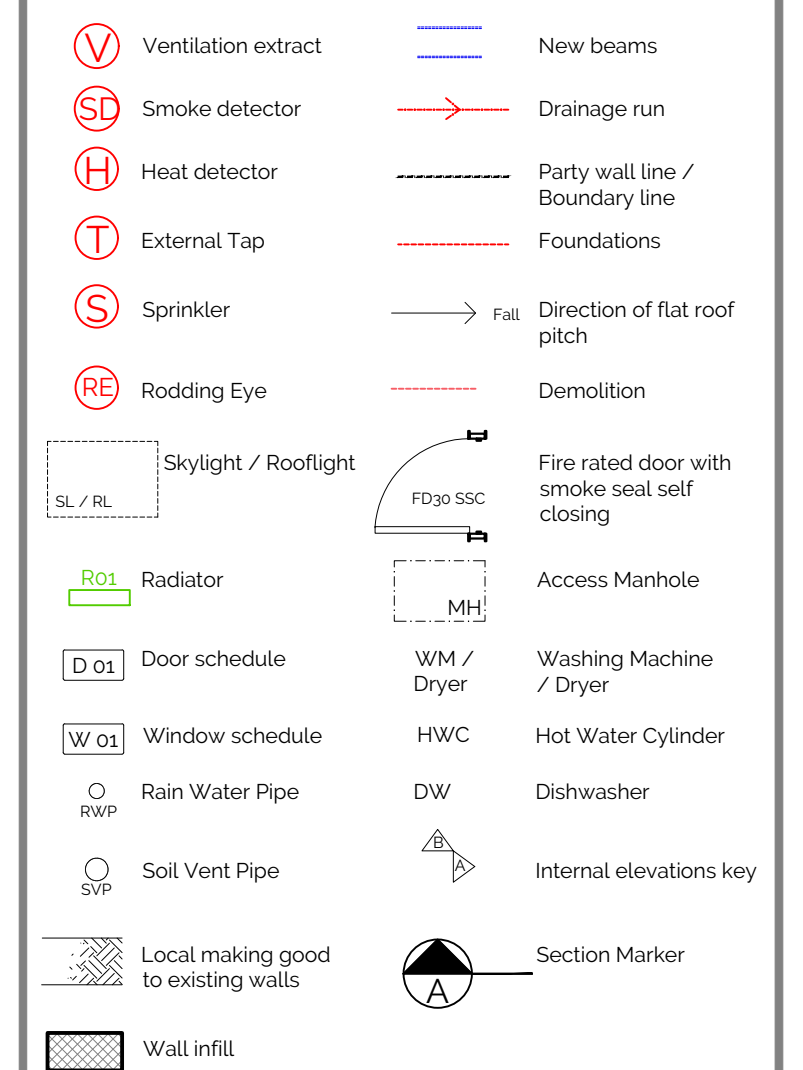

FORMED ARCHITECTS

Gable House,
18-24 Turnham Green
Terrace, Chiswick,
London
W4 1QP

Client Name:
Mr Schott


Project Address:
31 Highgate High Street
London, N6 5JT

Planning


Drawing Title:
Proposed Demolition Floor Plans

Job No:	Dwg No:	Rev:	Scale:	Drawn by:
21009	100	02	1/50 @ A1	TSP




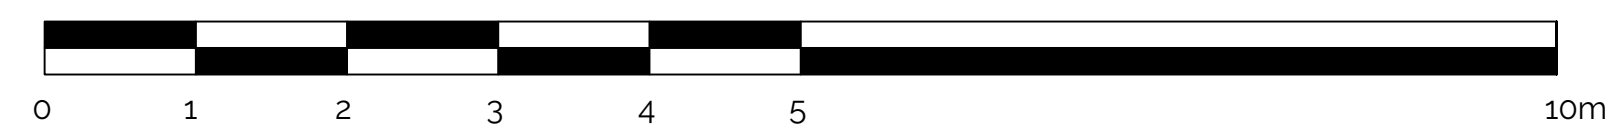


Job No:	Dwg No:	Rev:	Scale:	Drawn by:
21009	122	02	1:50@A1	TSP

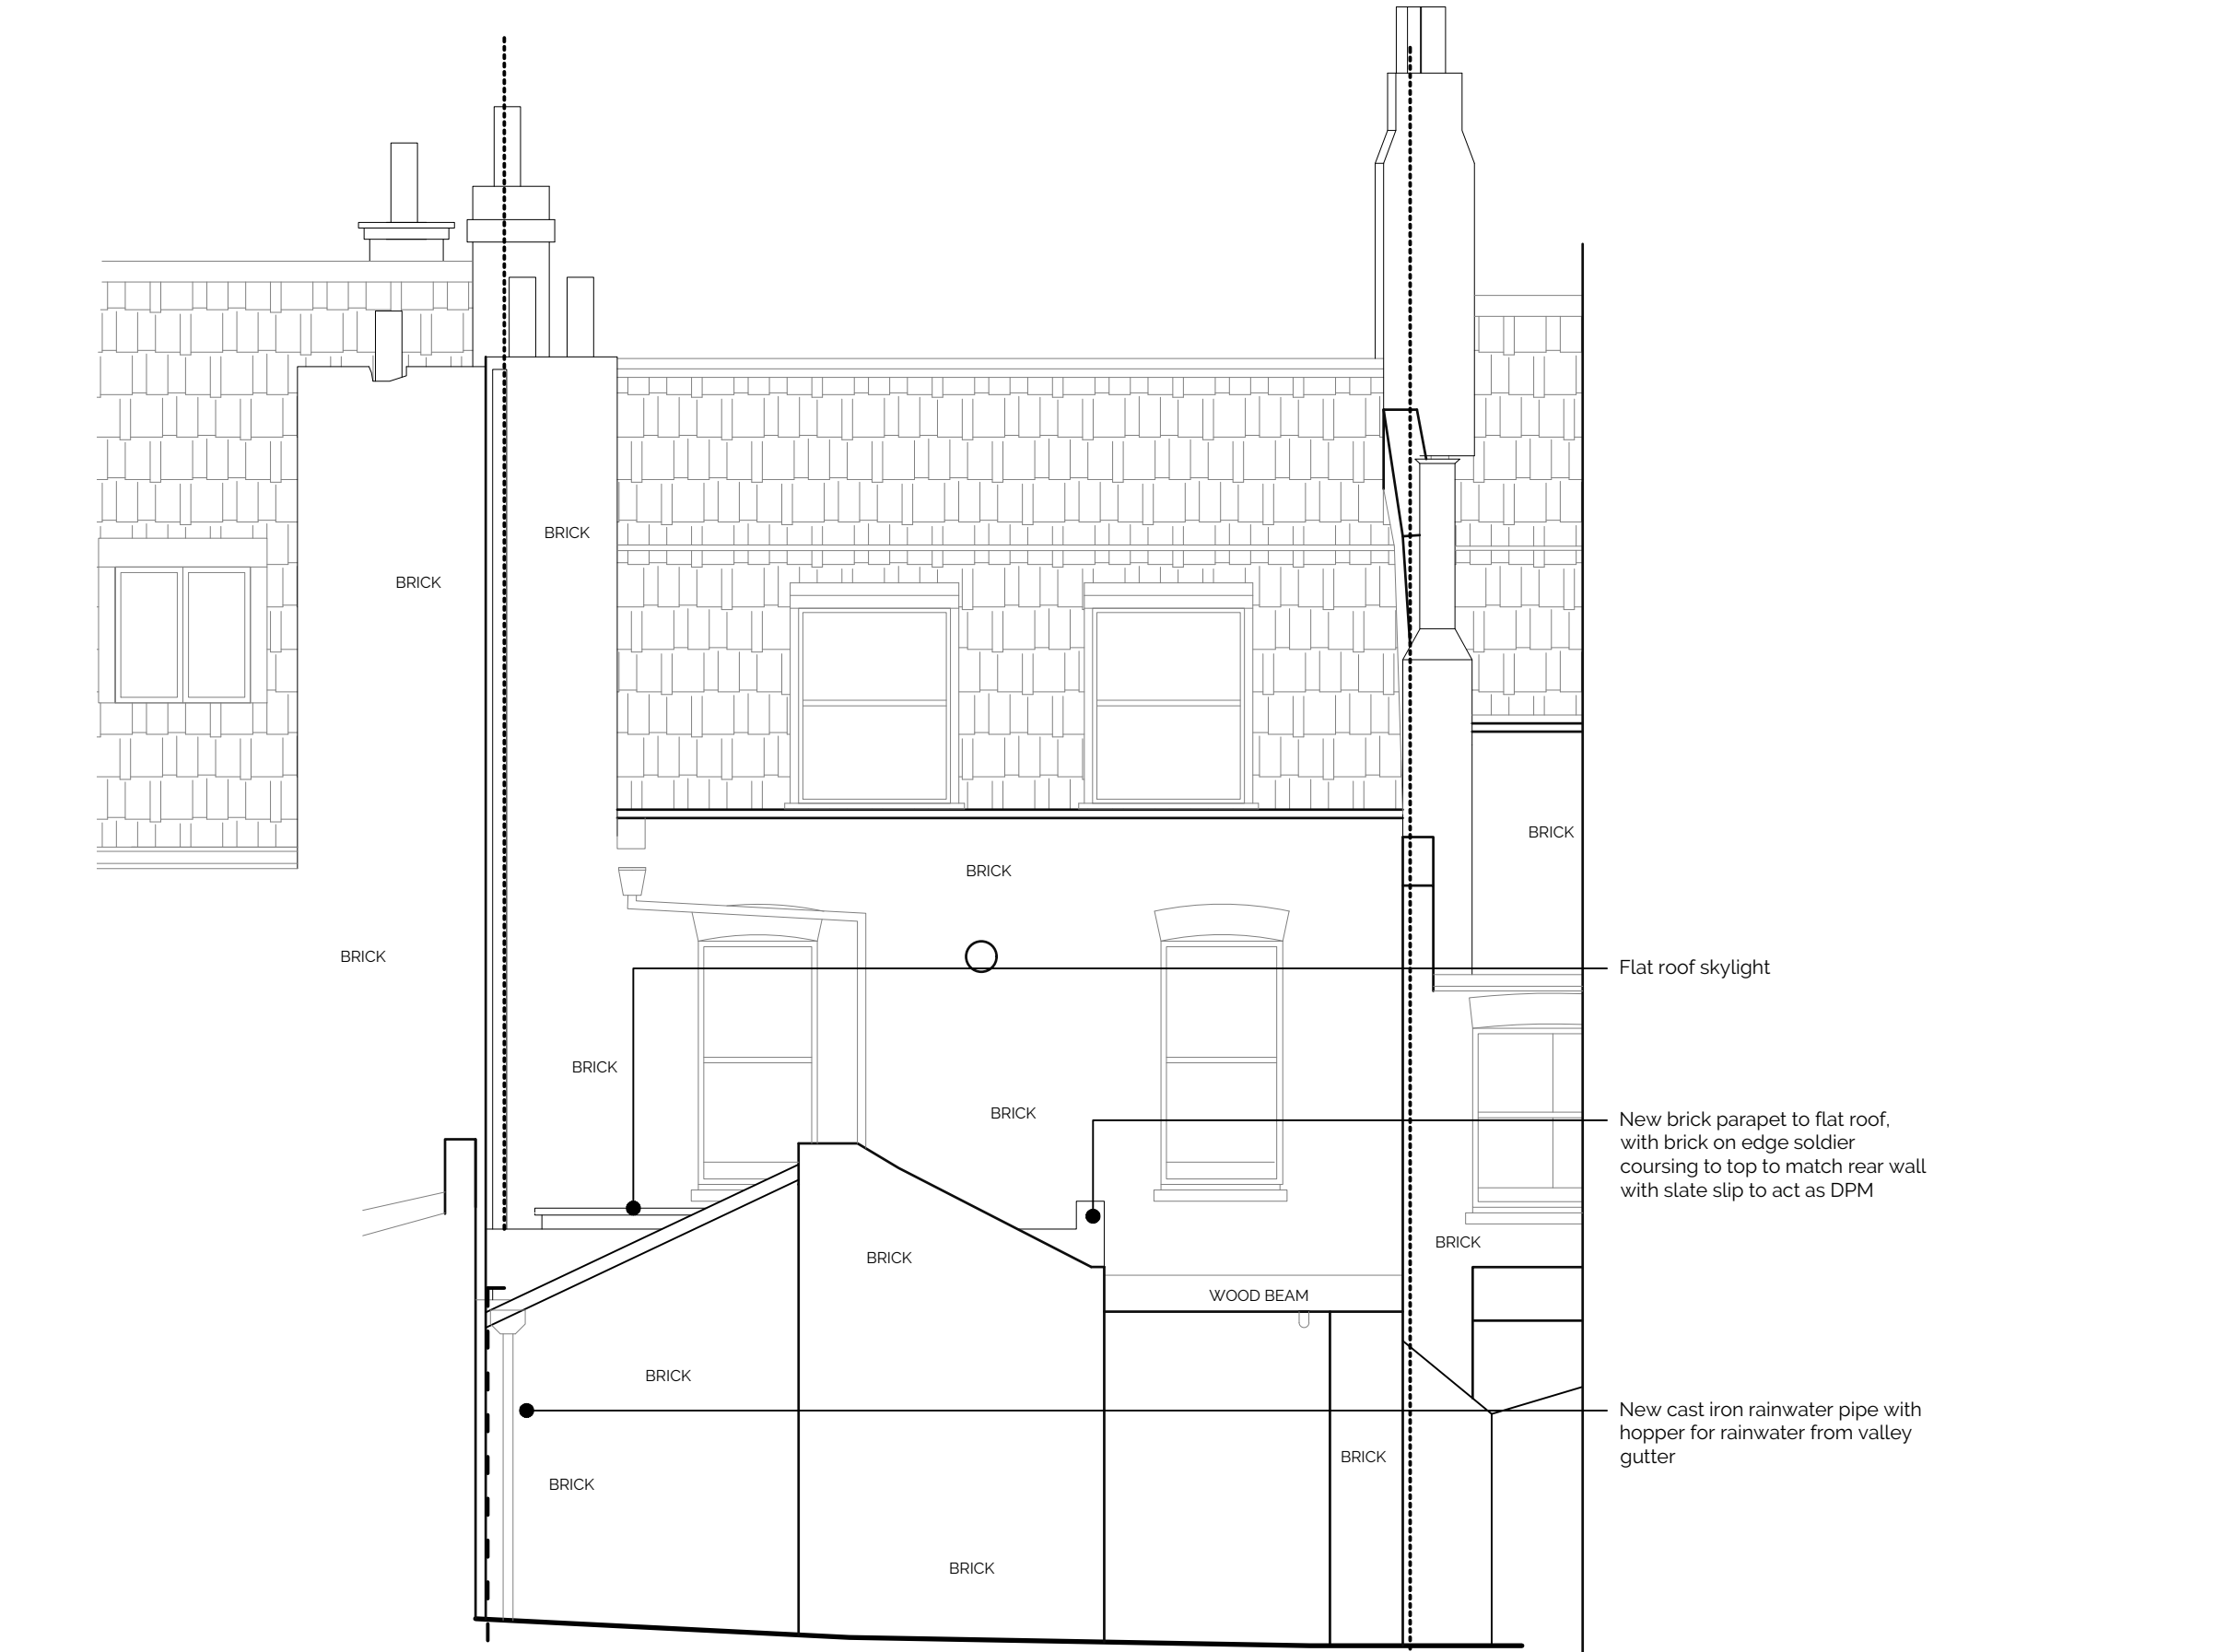


Rear Elevation

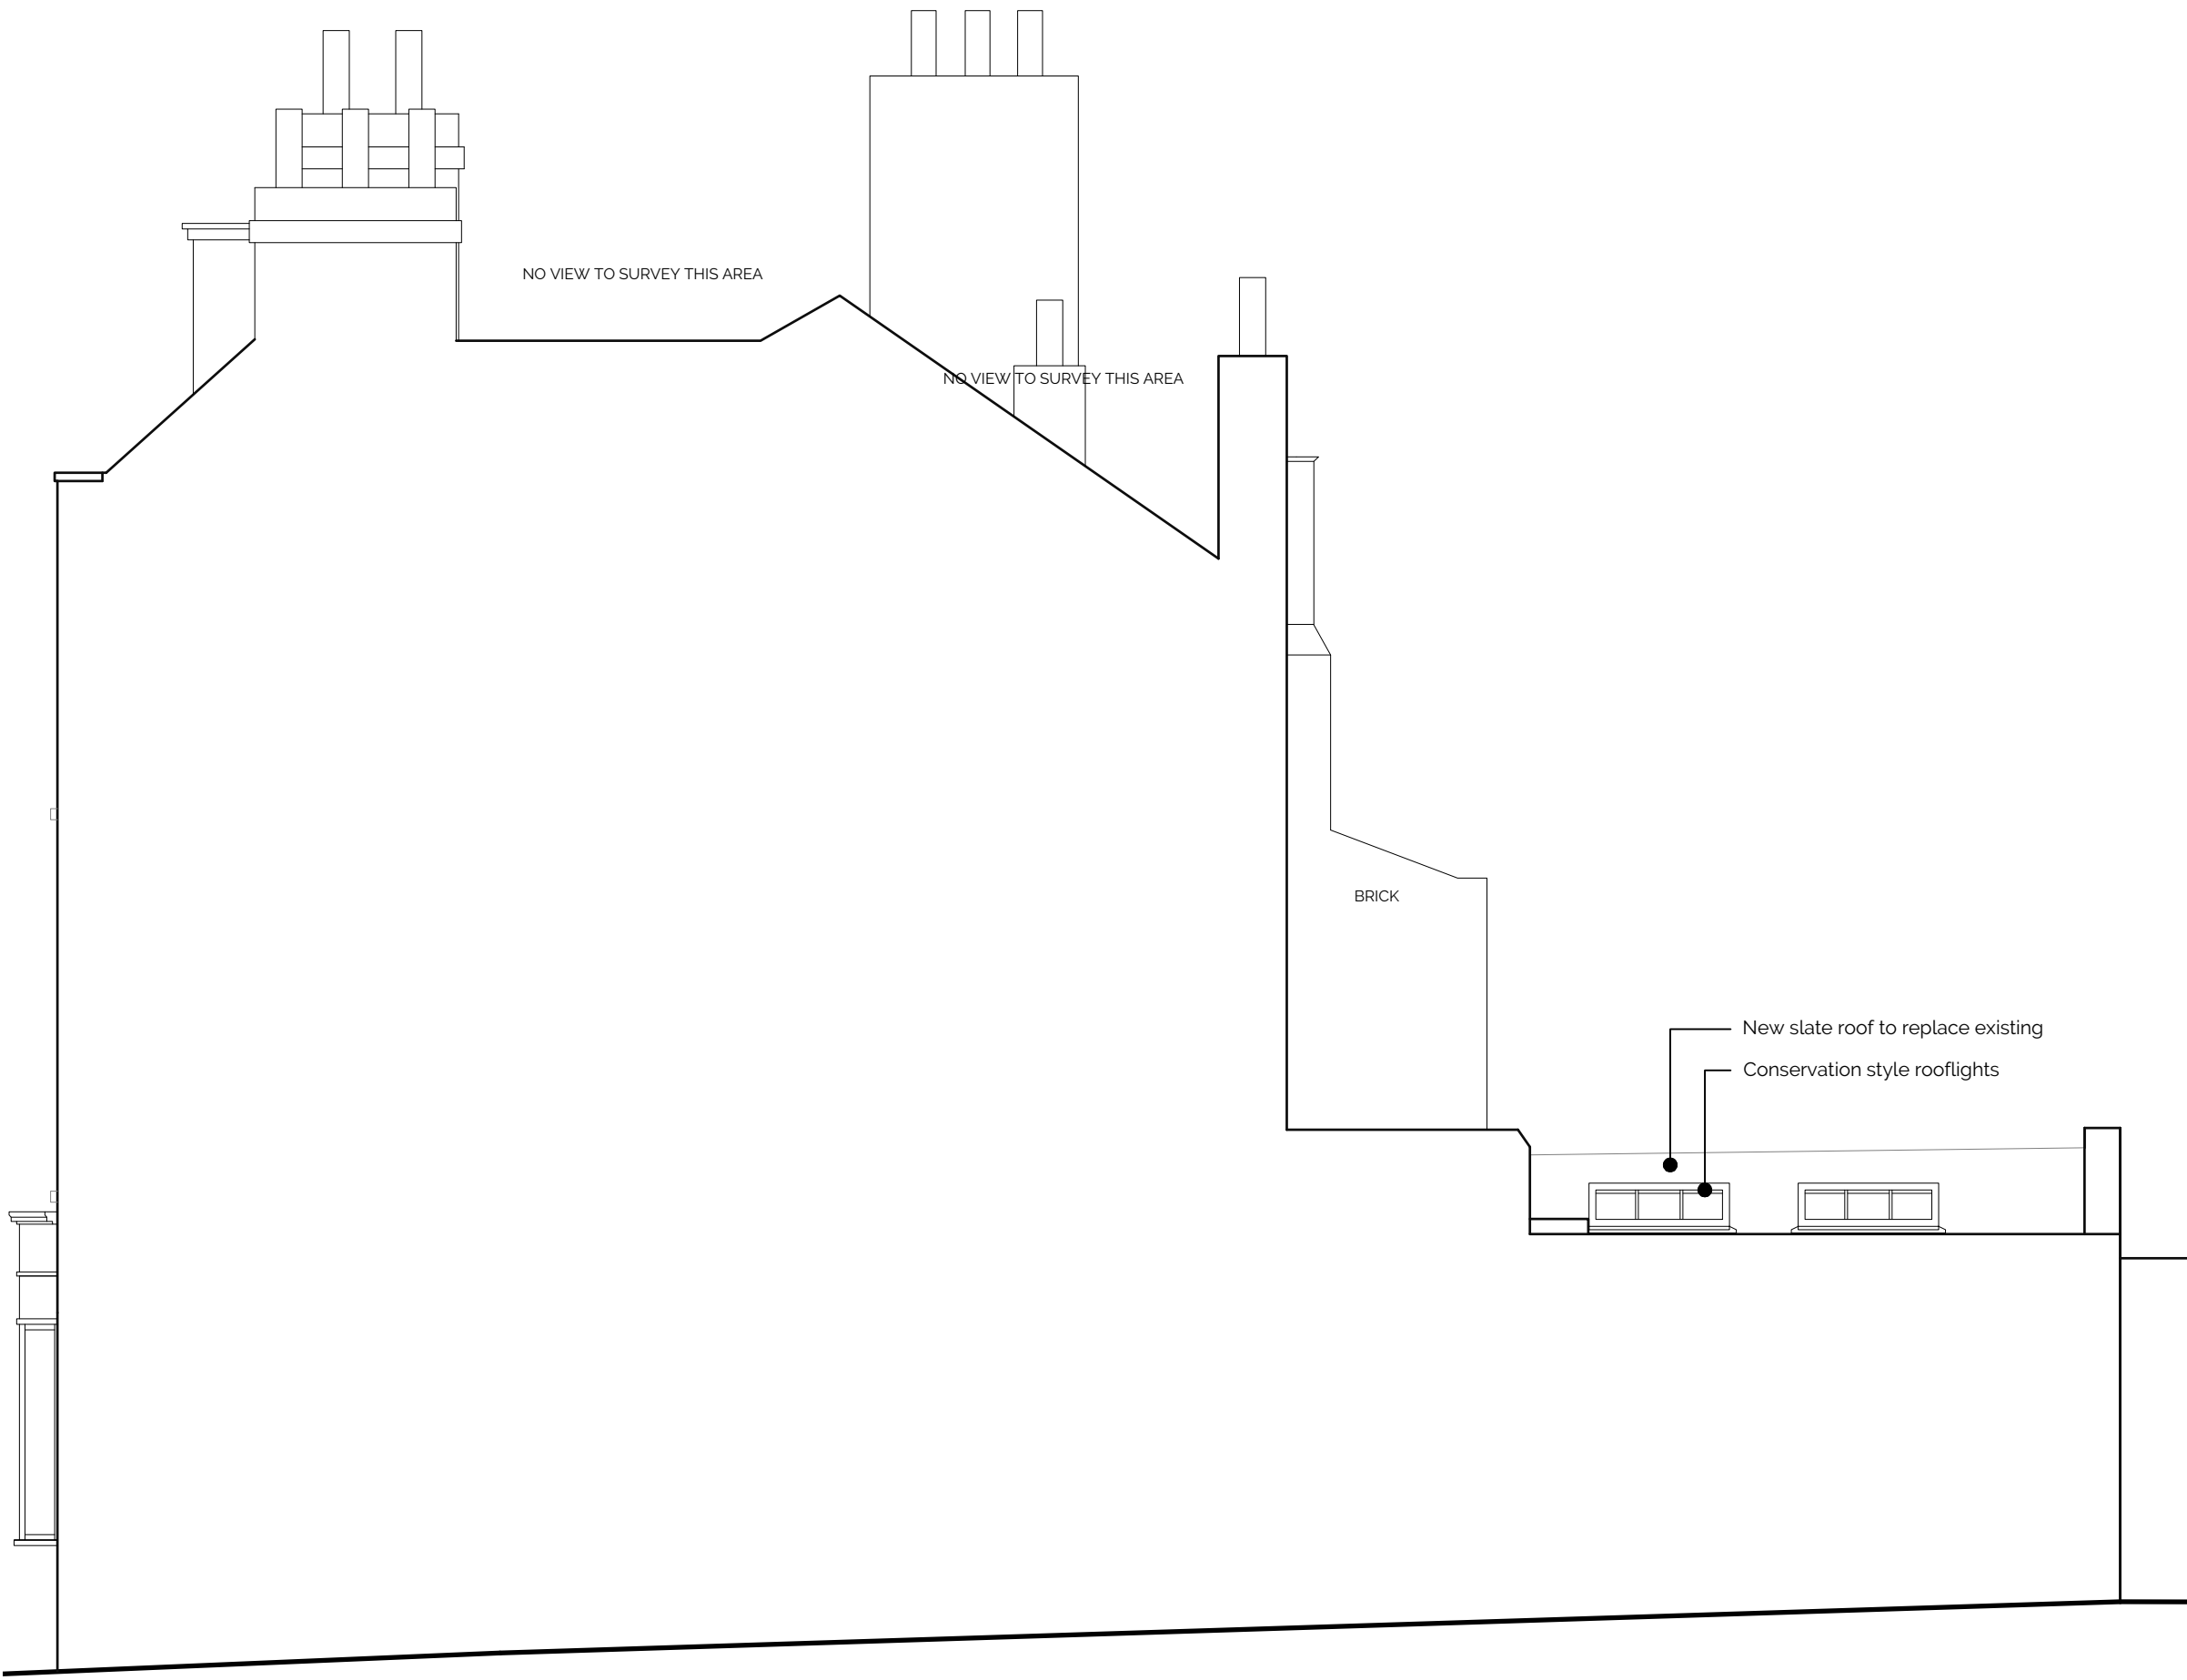

Side Elevation

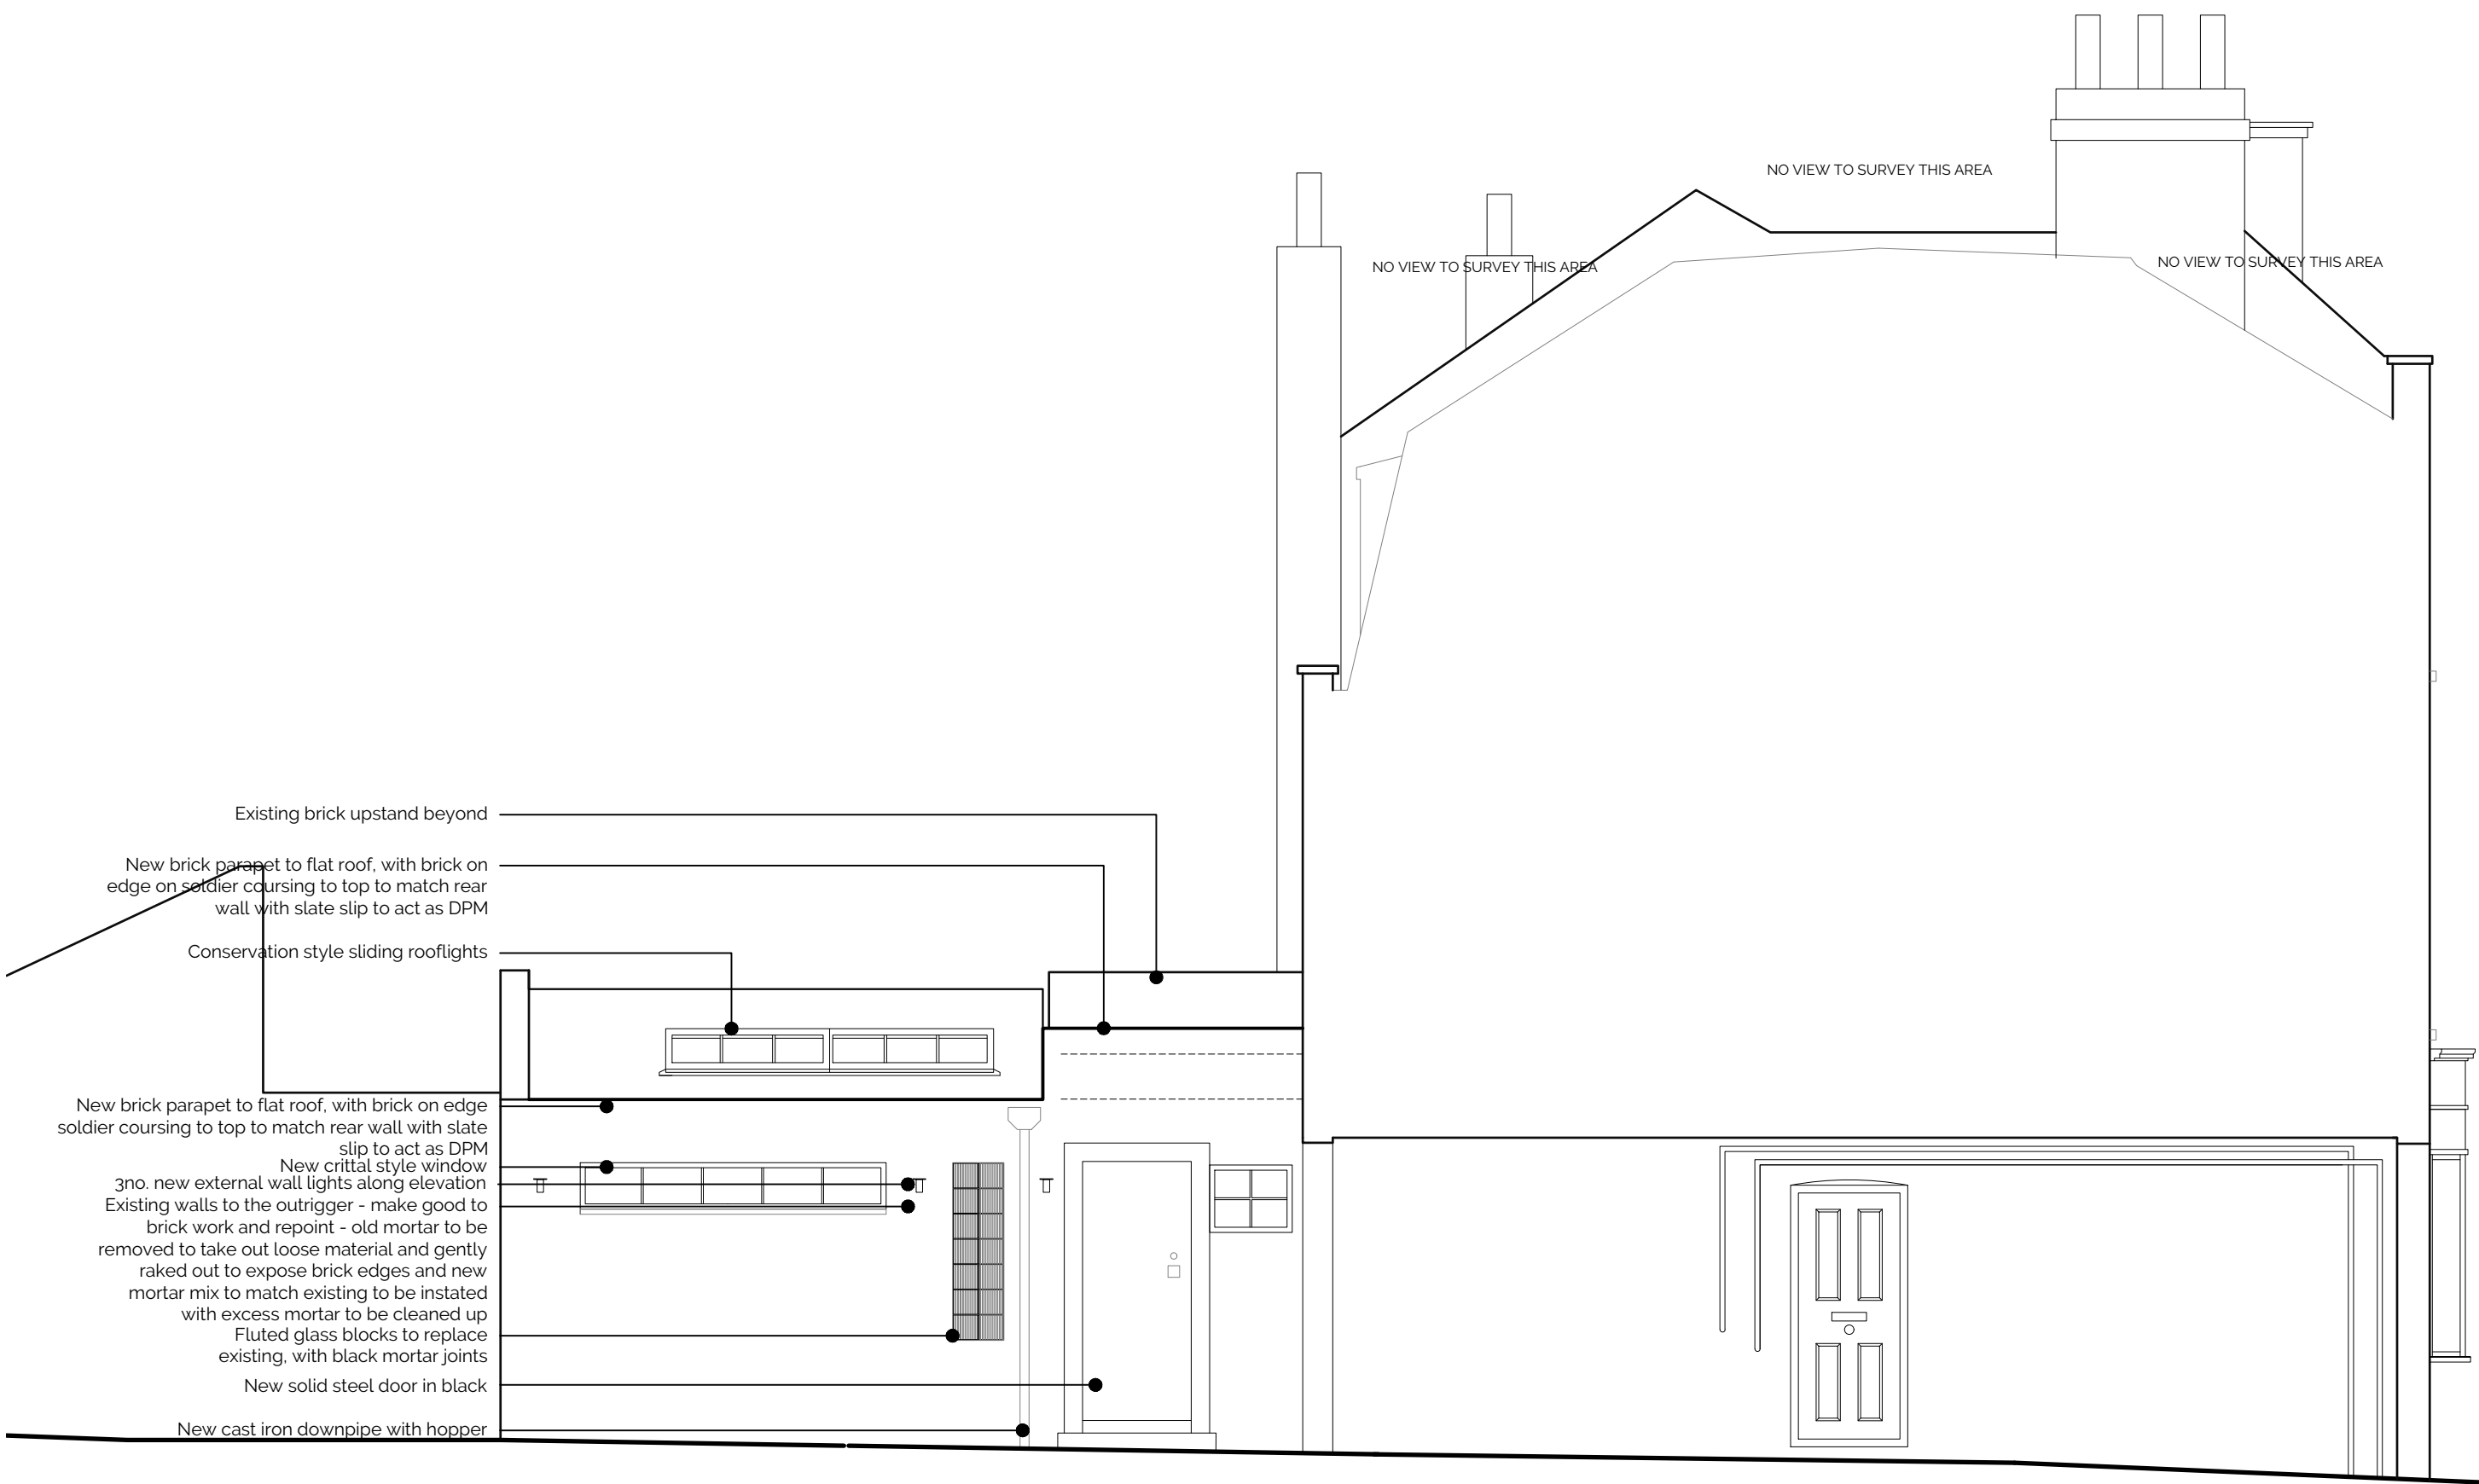

Side Elevation - Undercroft

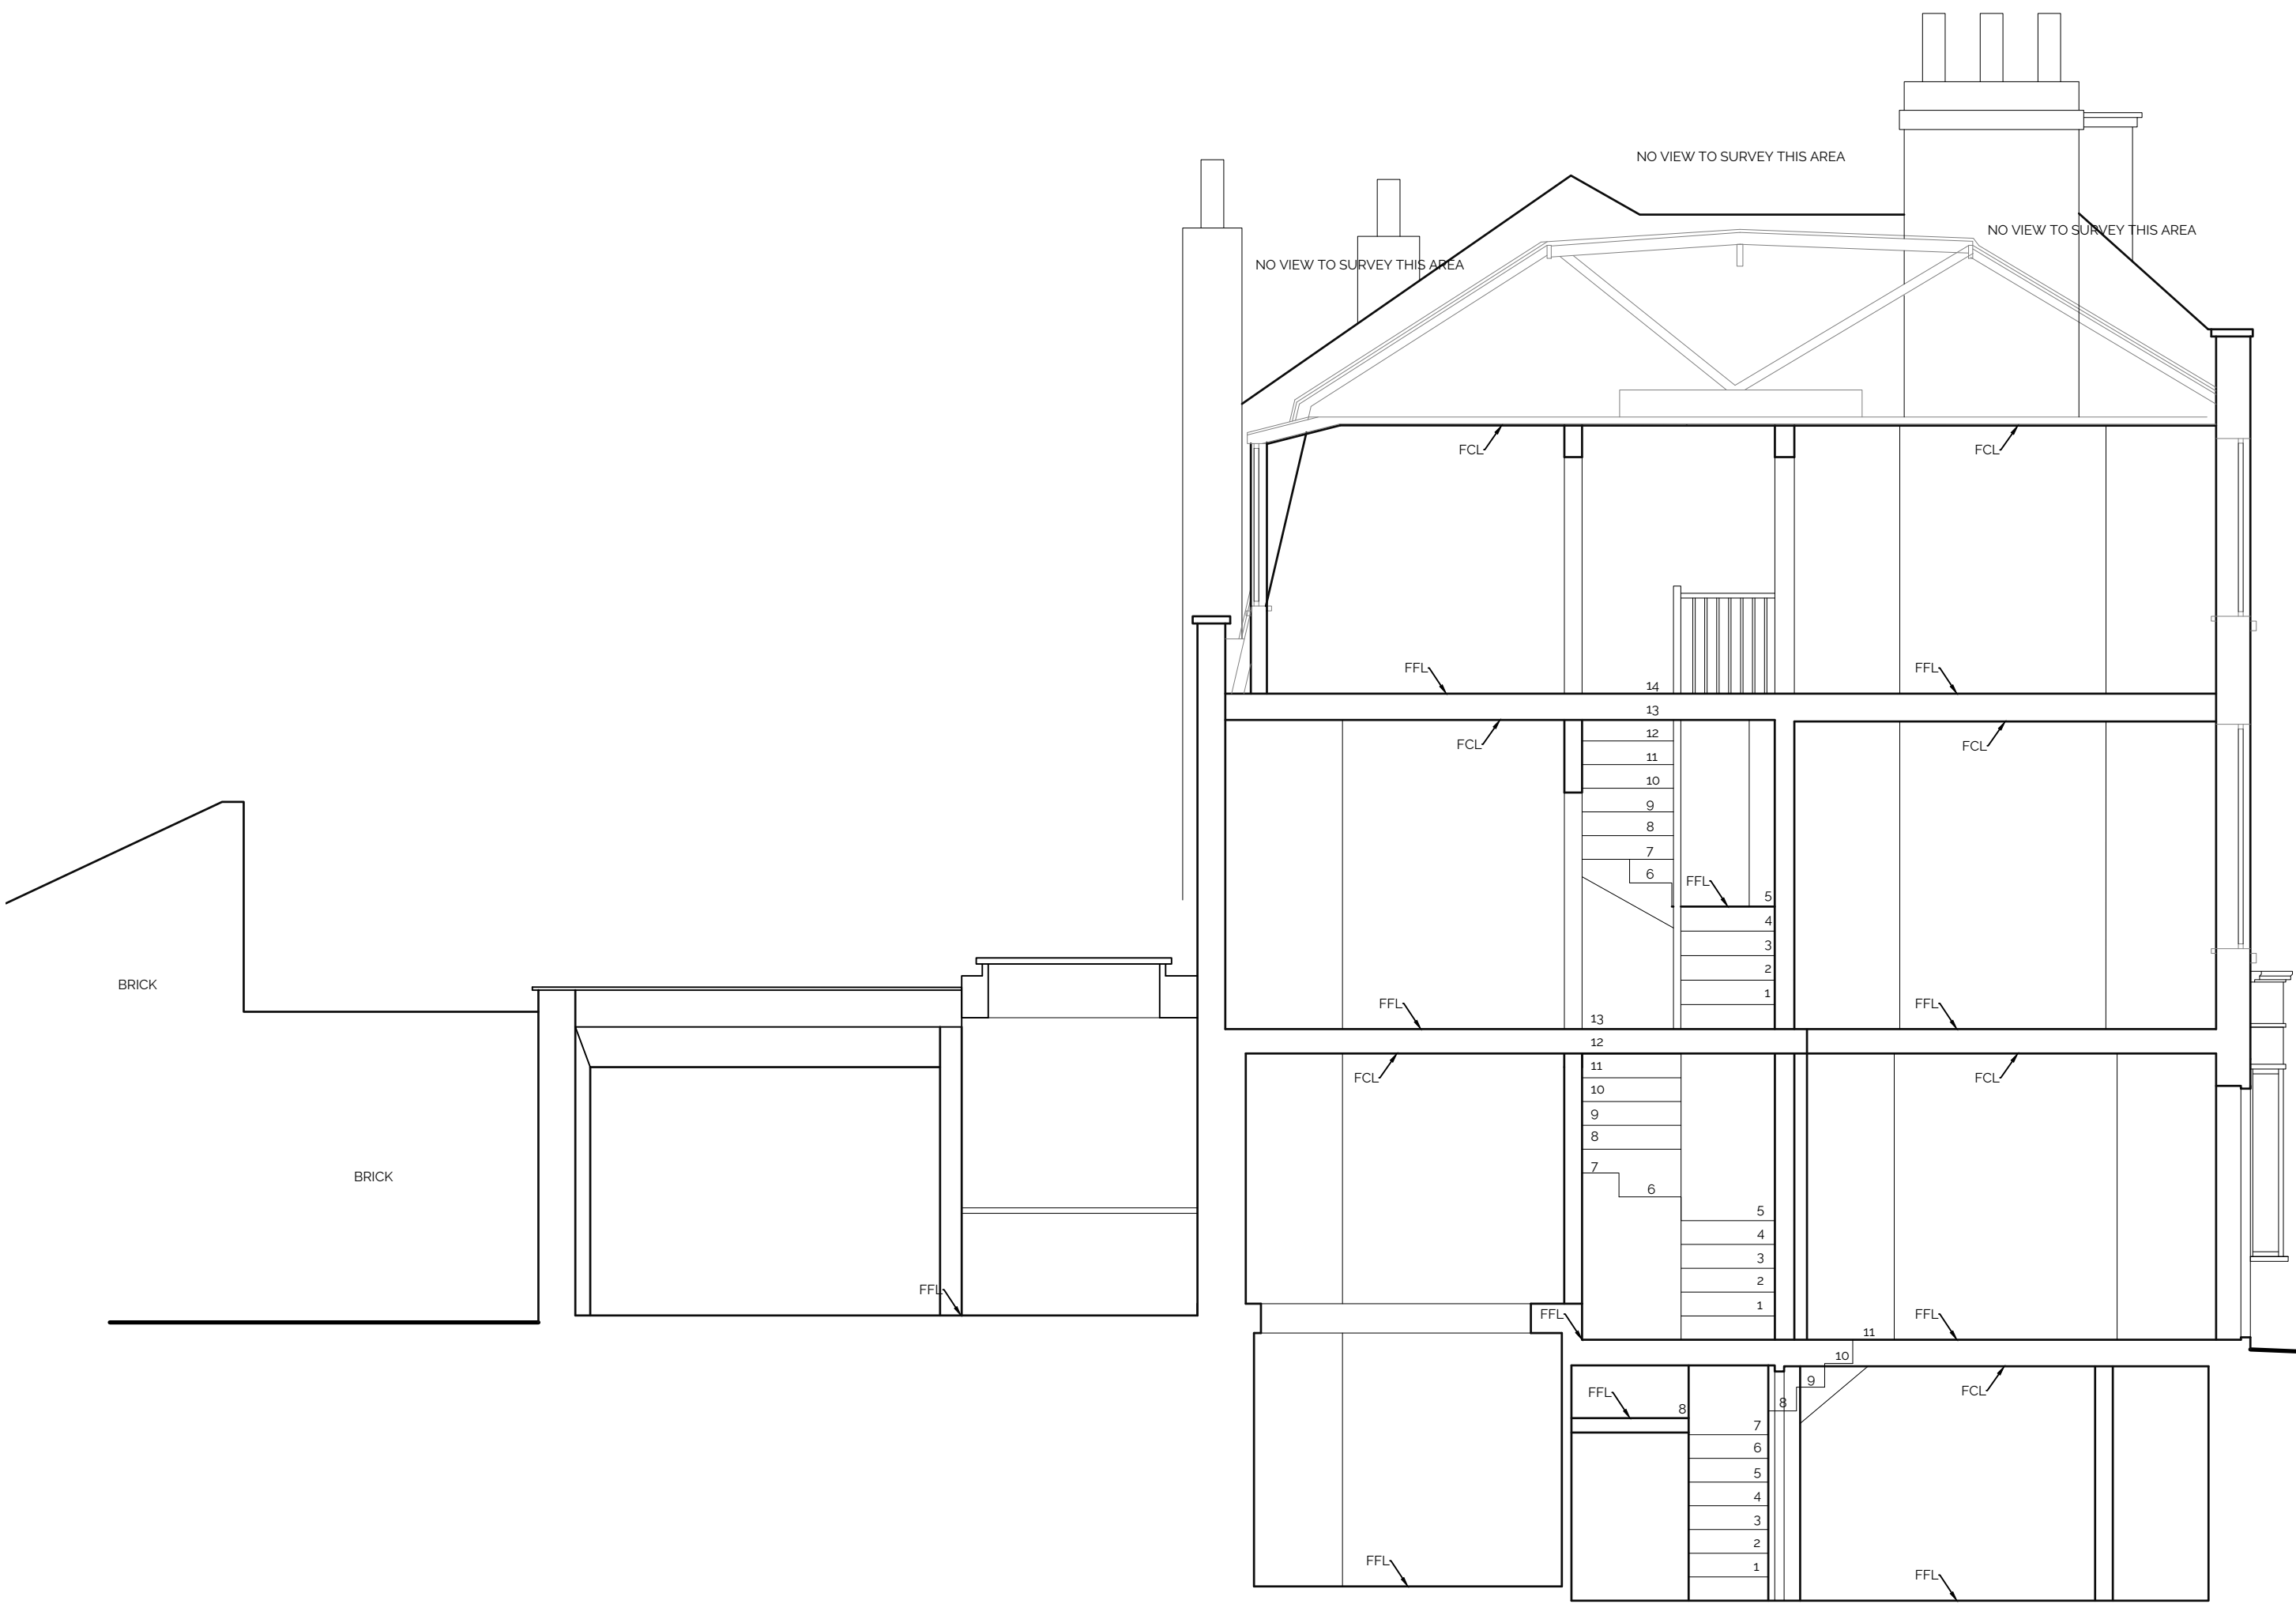

Section BB



Revision Issue:

CDM Regulations:

Legend:

- | | | | |
|--|-------------------------------------|--|--|
| | Ventilation extract | | New beams |
| | Smoke detector | | Drainage run |
| | Heat detector | | Party wall line / Boundary line |
| | External Tap | | Foundations |
| | Sprinkler | | Fall |
| | Rodding Eye | | Direction of flat roof pitch |
| | Skylight / Rooflight | | Demolition |
| | Radiator | | Fire rated door with smoke seal self closing |
| | Door schedule | | Access Manhole |
| | Window schedule | | Washing Machine / Dryer |
| | Rain Water Pipe | | Hot Water Cylinder |
| | Soil Vent Pipe | | Dishwasher |
| | Local making good to existing walls | | Internal elevations key |
| | Wall infill | | Section Marker |

Gable House,
18-24 Turnham Green
Terrace, Chiswick,
London
W4 1QP

Client Name:
Mr Schott

Project Address:
31 Highgate High Street
London, N6 5JT

Planning

Drawing Title:
Proposed Elevations

Job No:	Dwg No:	Rev:	Scale:	Drawn by:
2109	130	02	1:50@A1	TSP