



NOTE:


New wall to be rebuilt to existing boundary wall. Contractor to check on-site dimensions and allow space for tree root protection system.

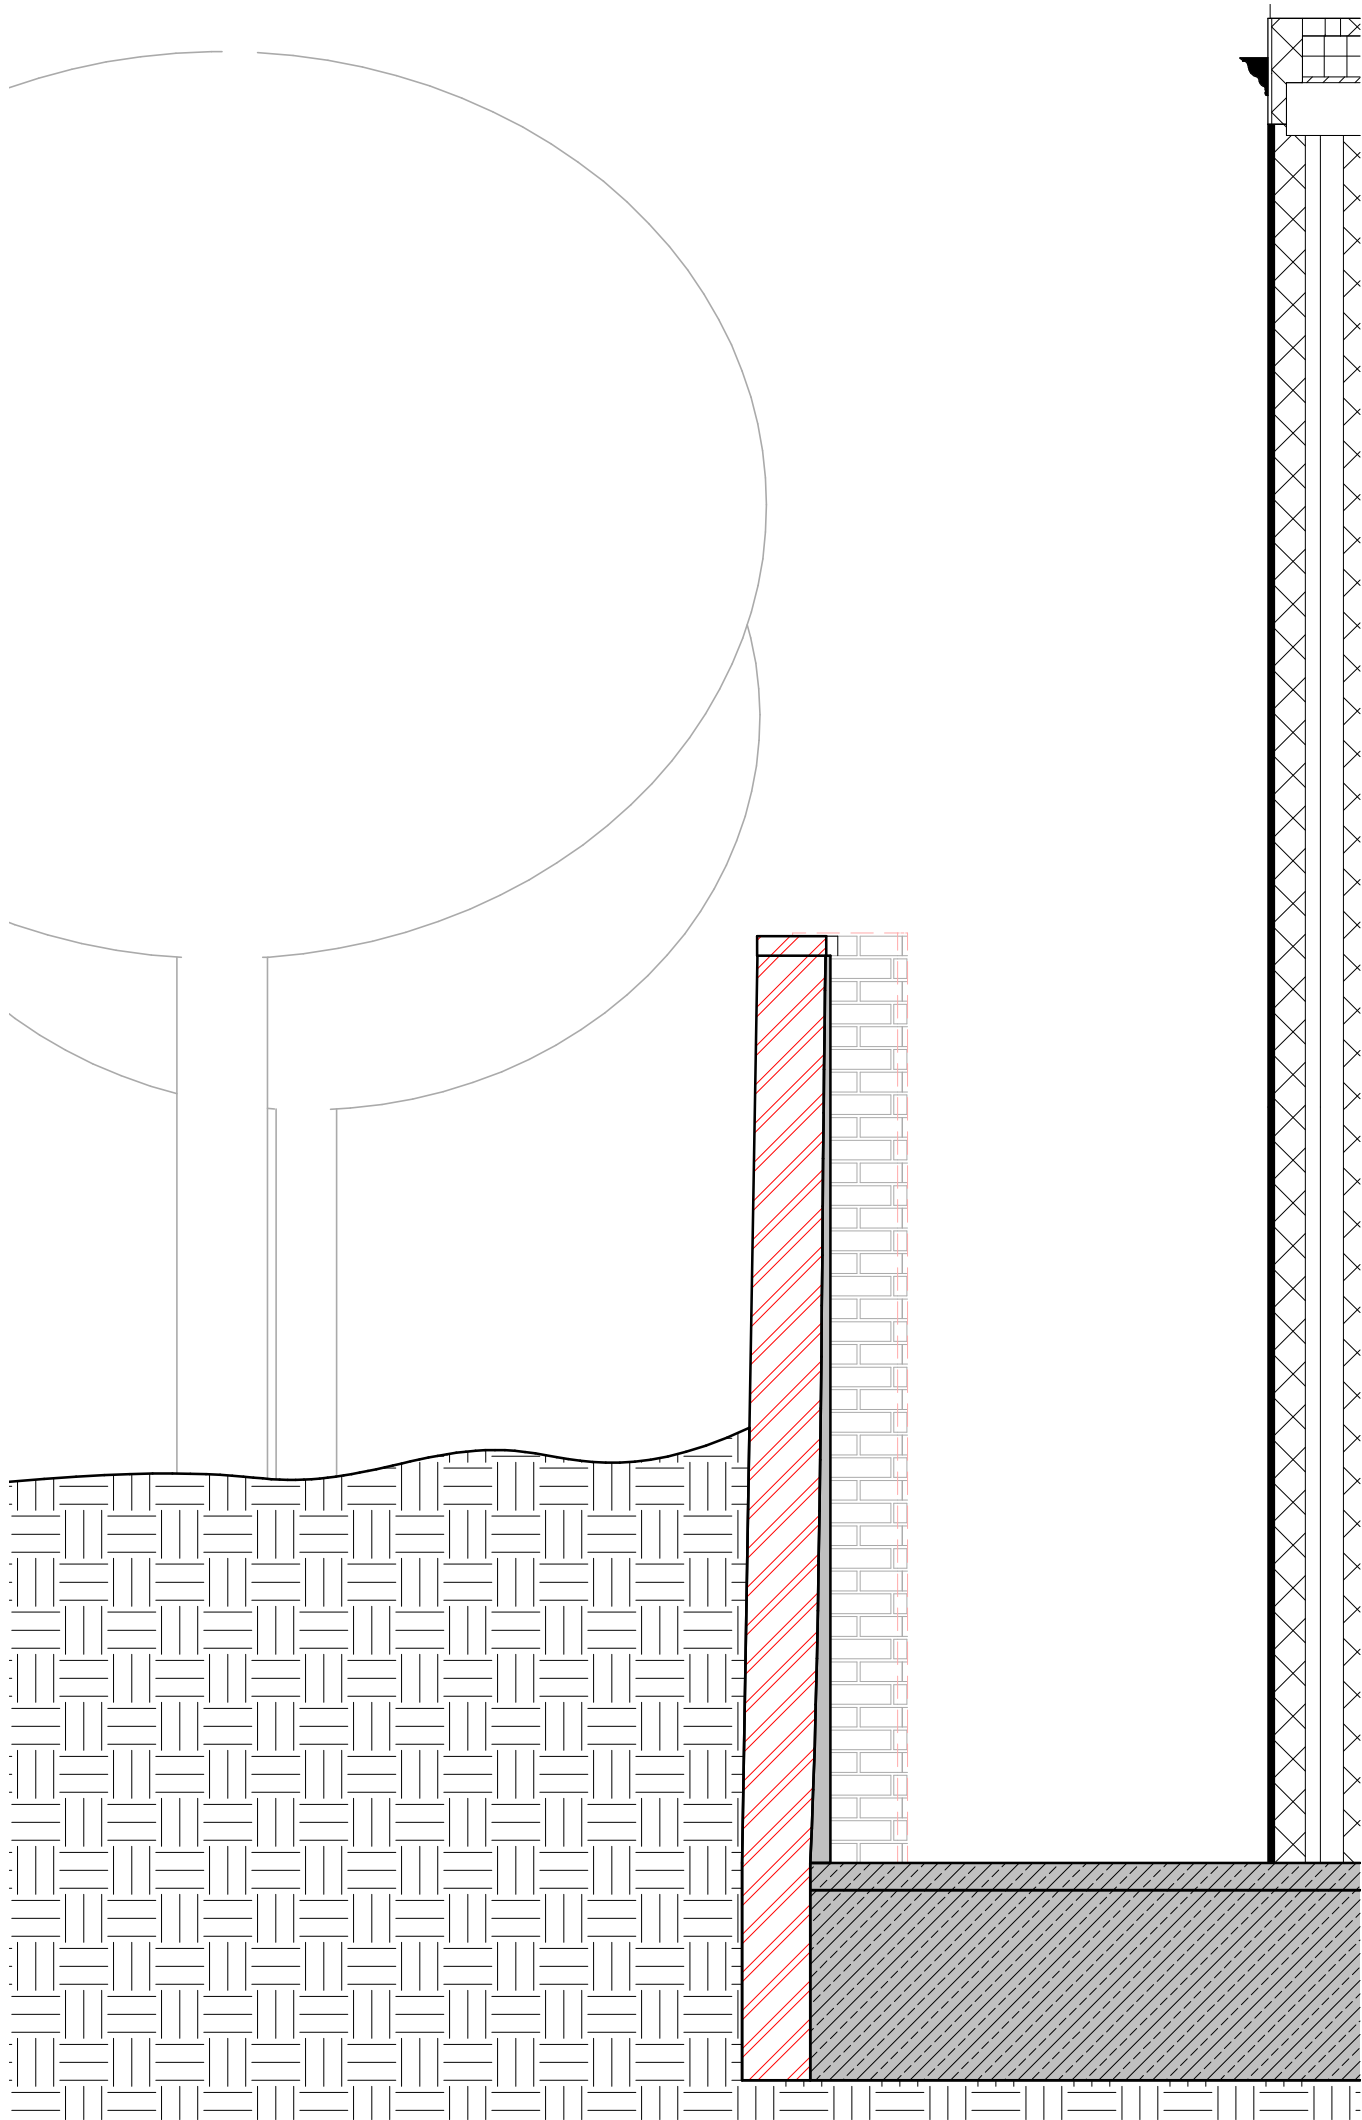


Existing Garden Wall Section AA
1 : 25

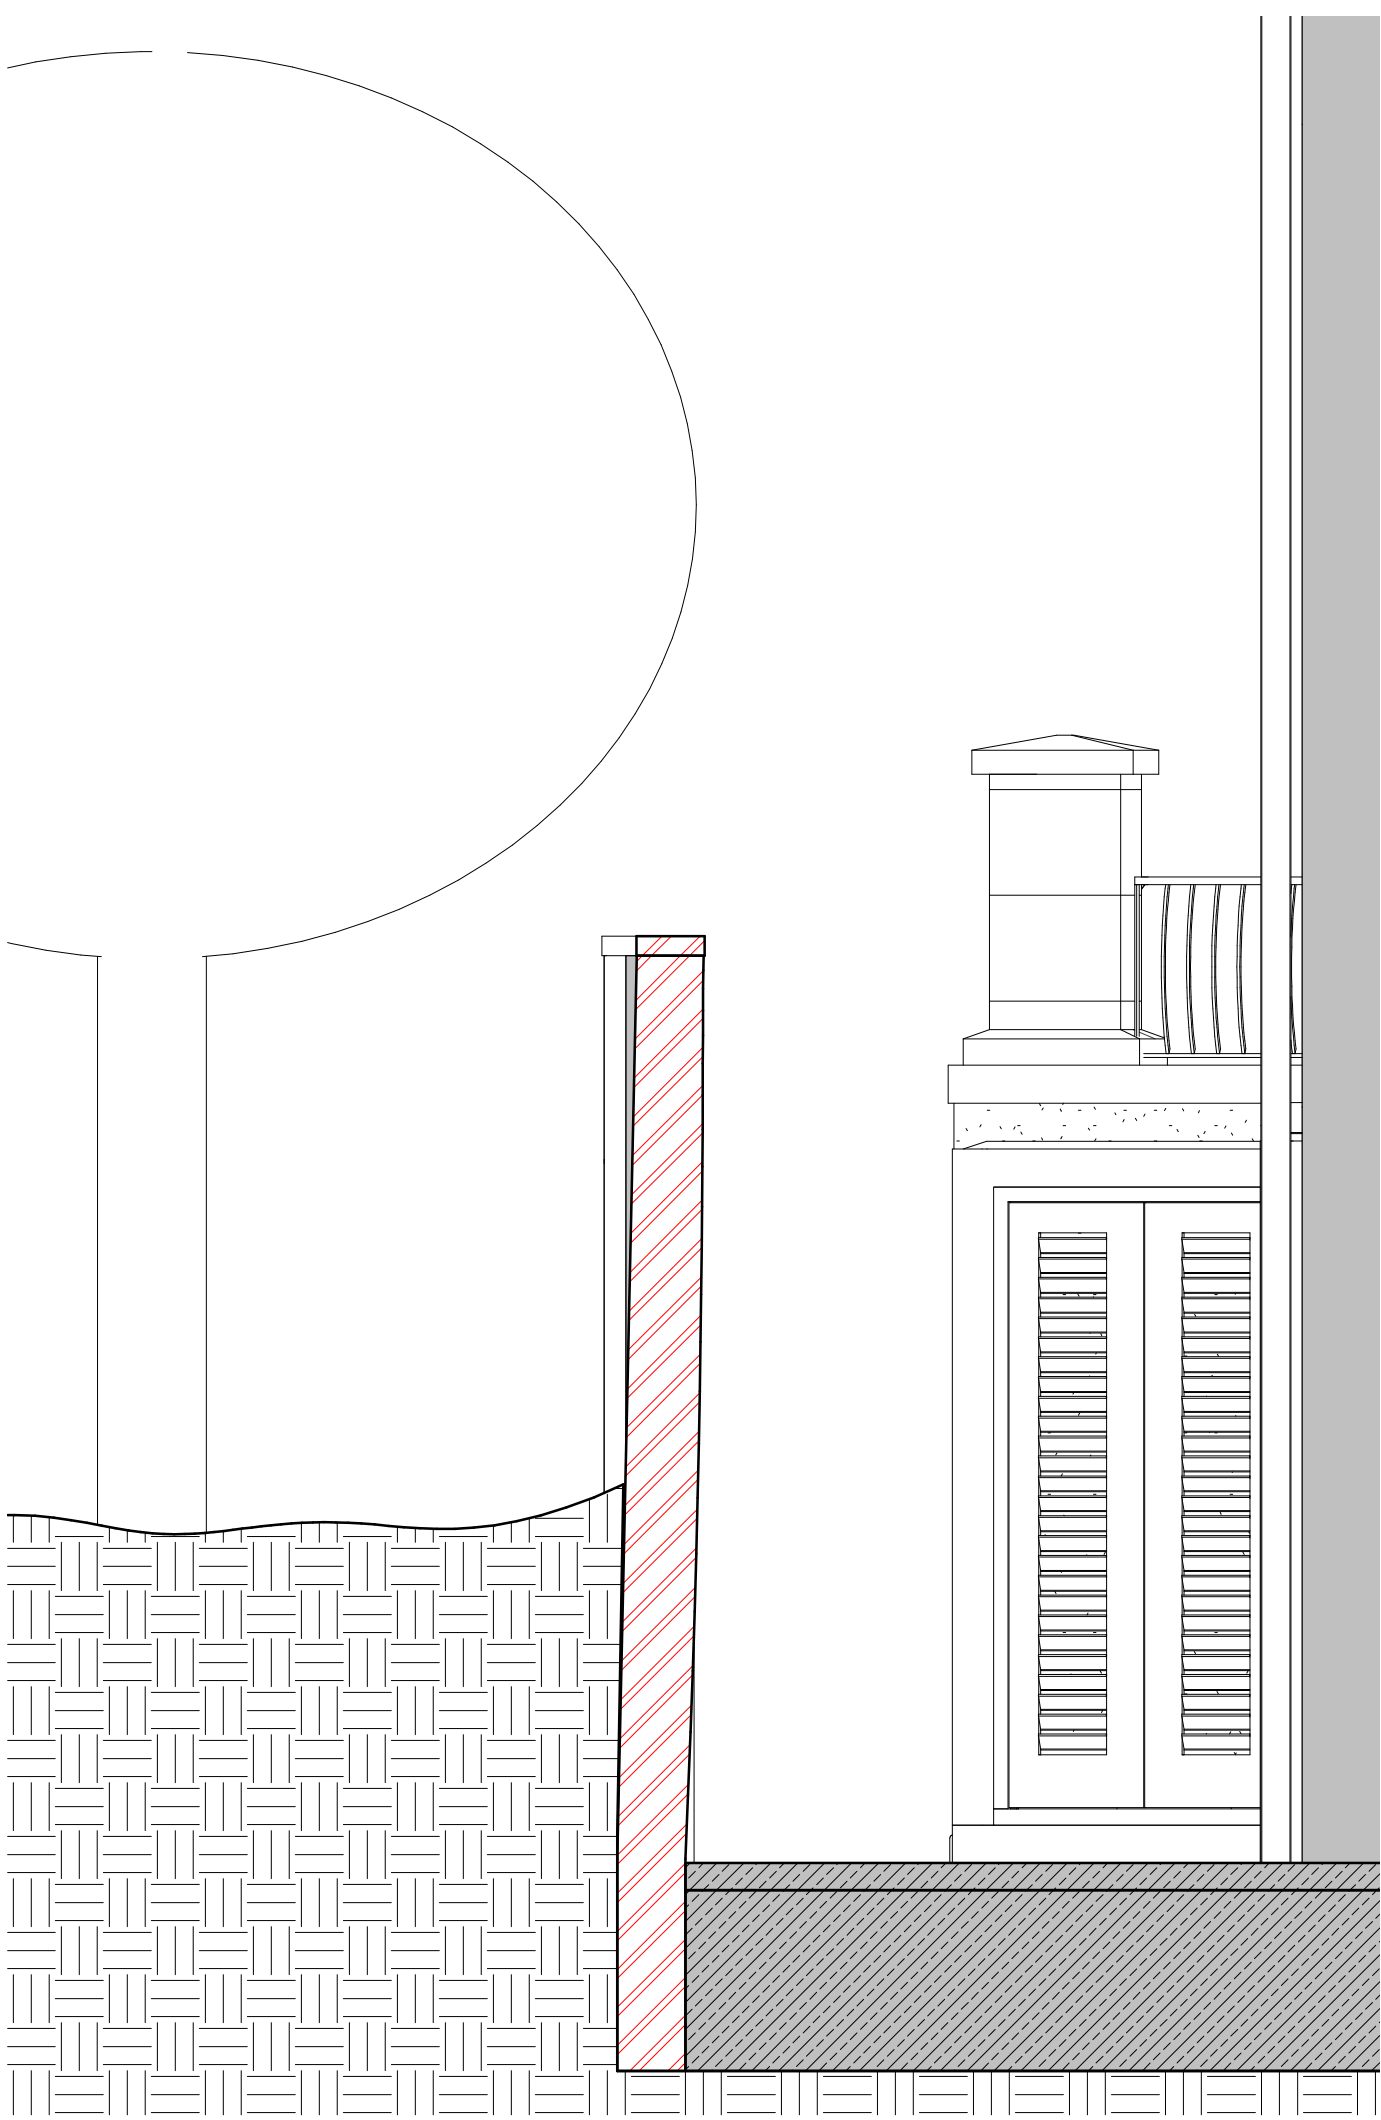


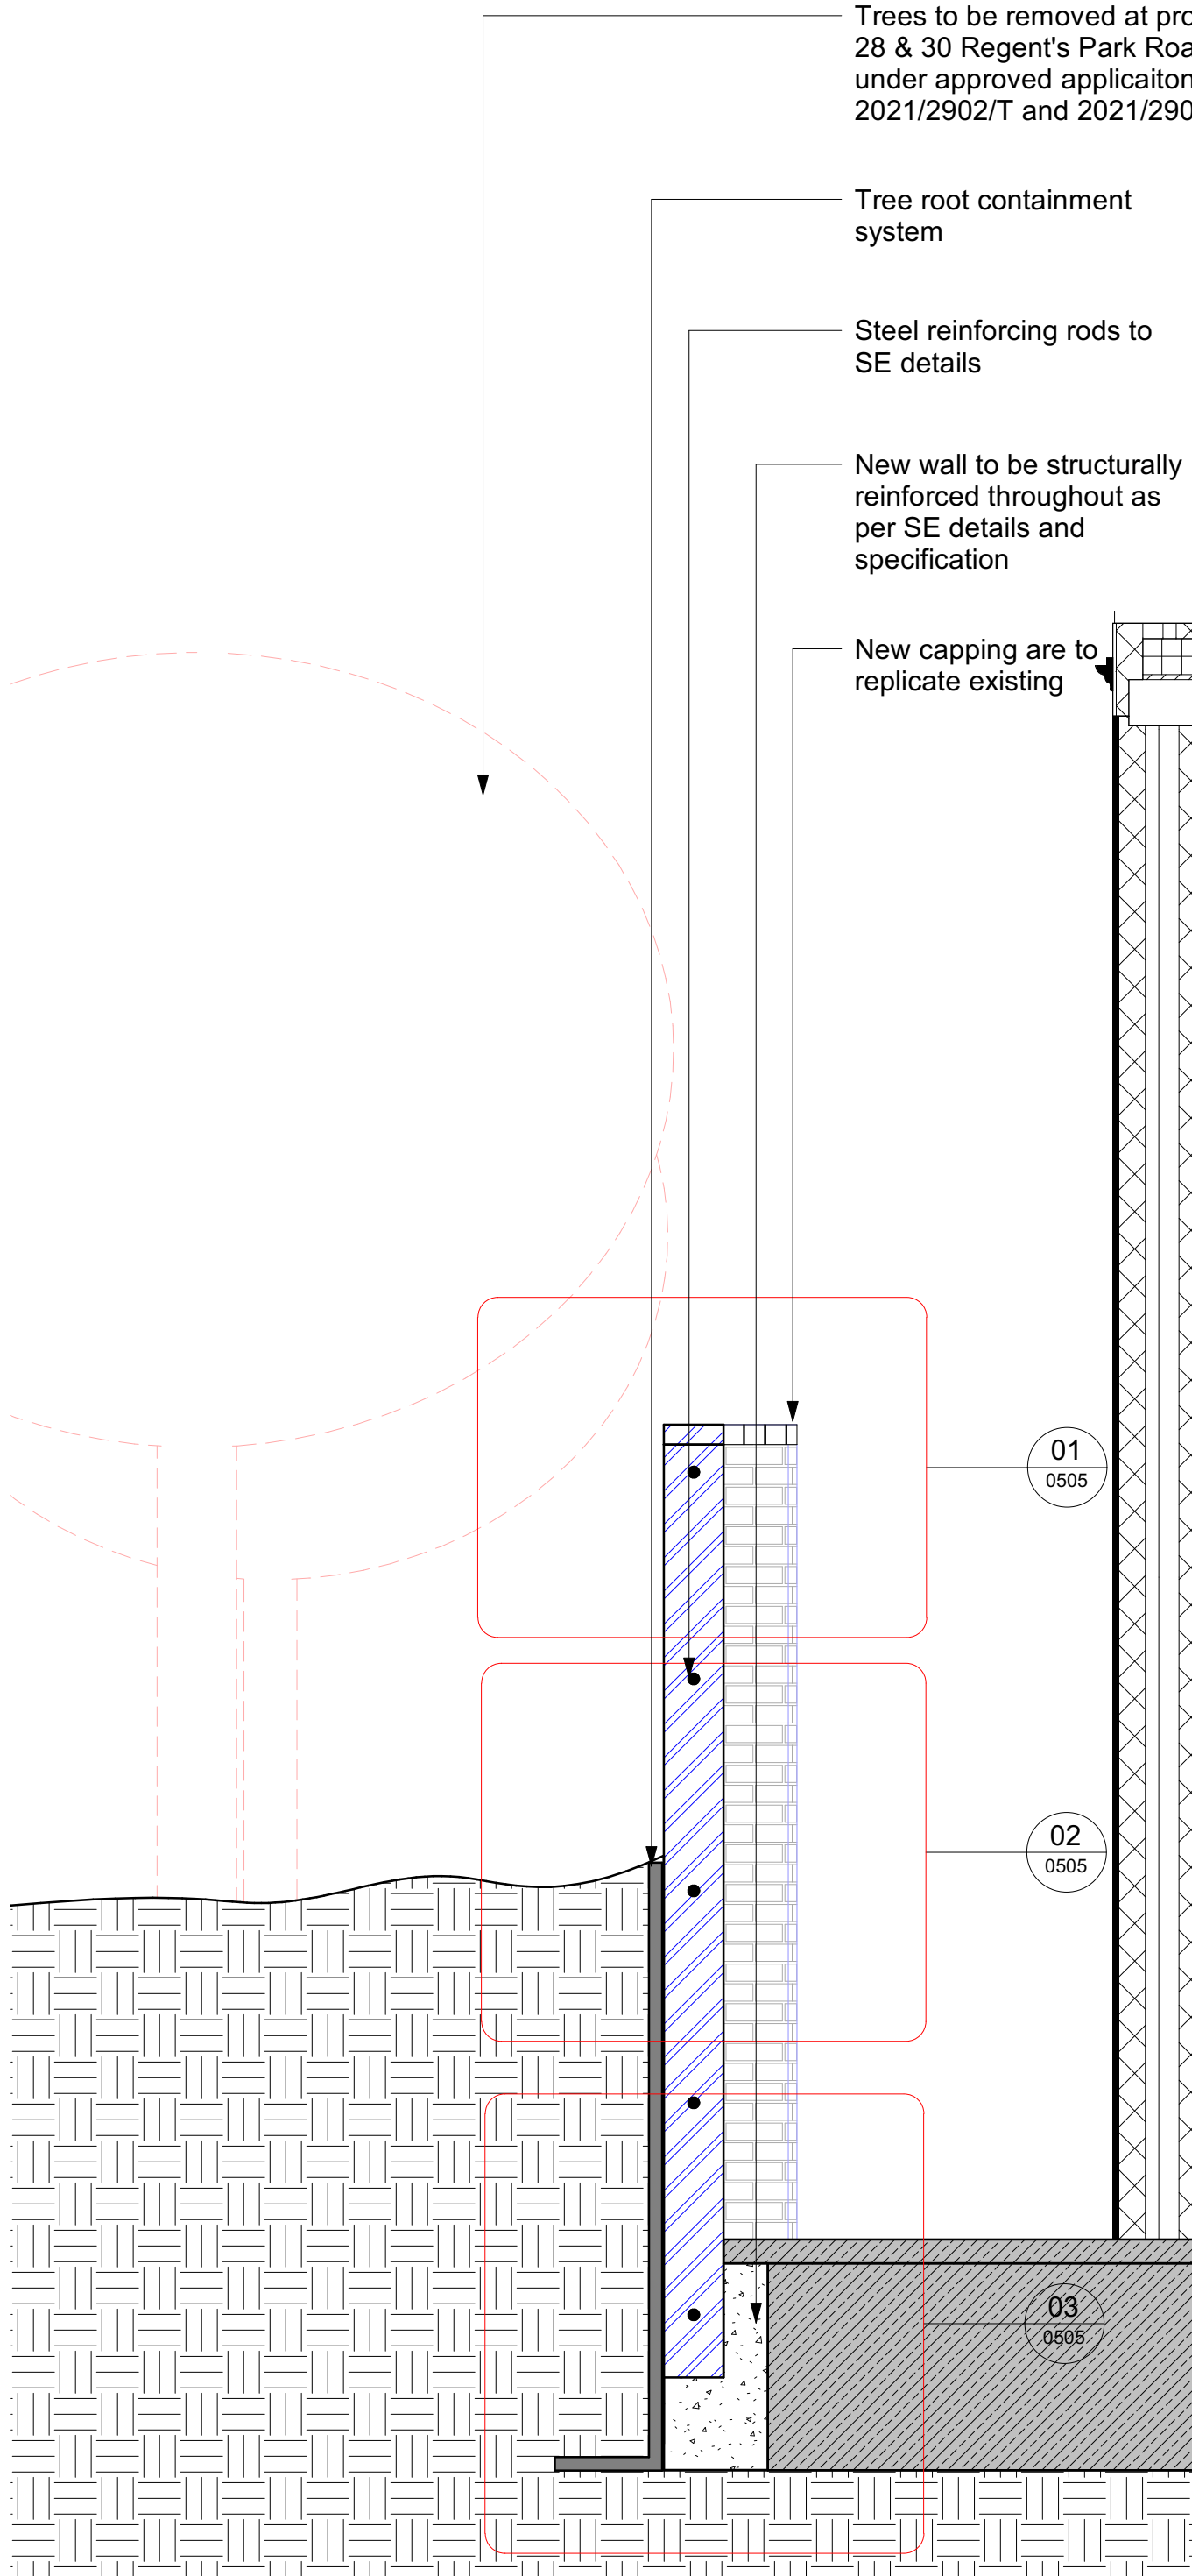


Existing Garden Wall Section BB
1 : 25

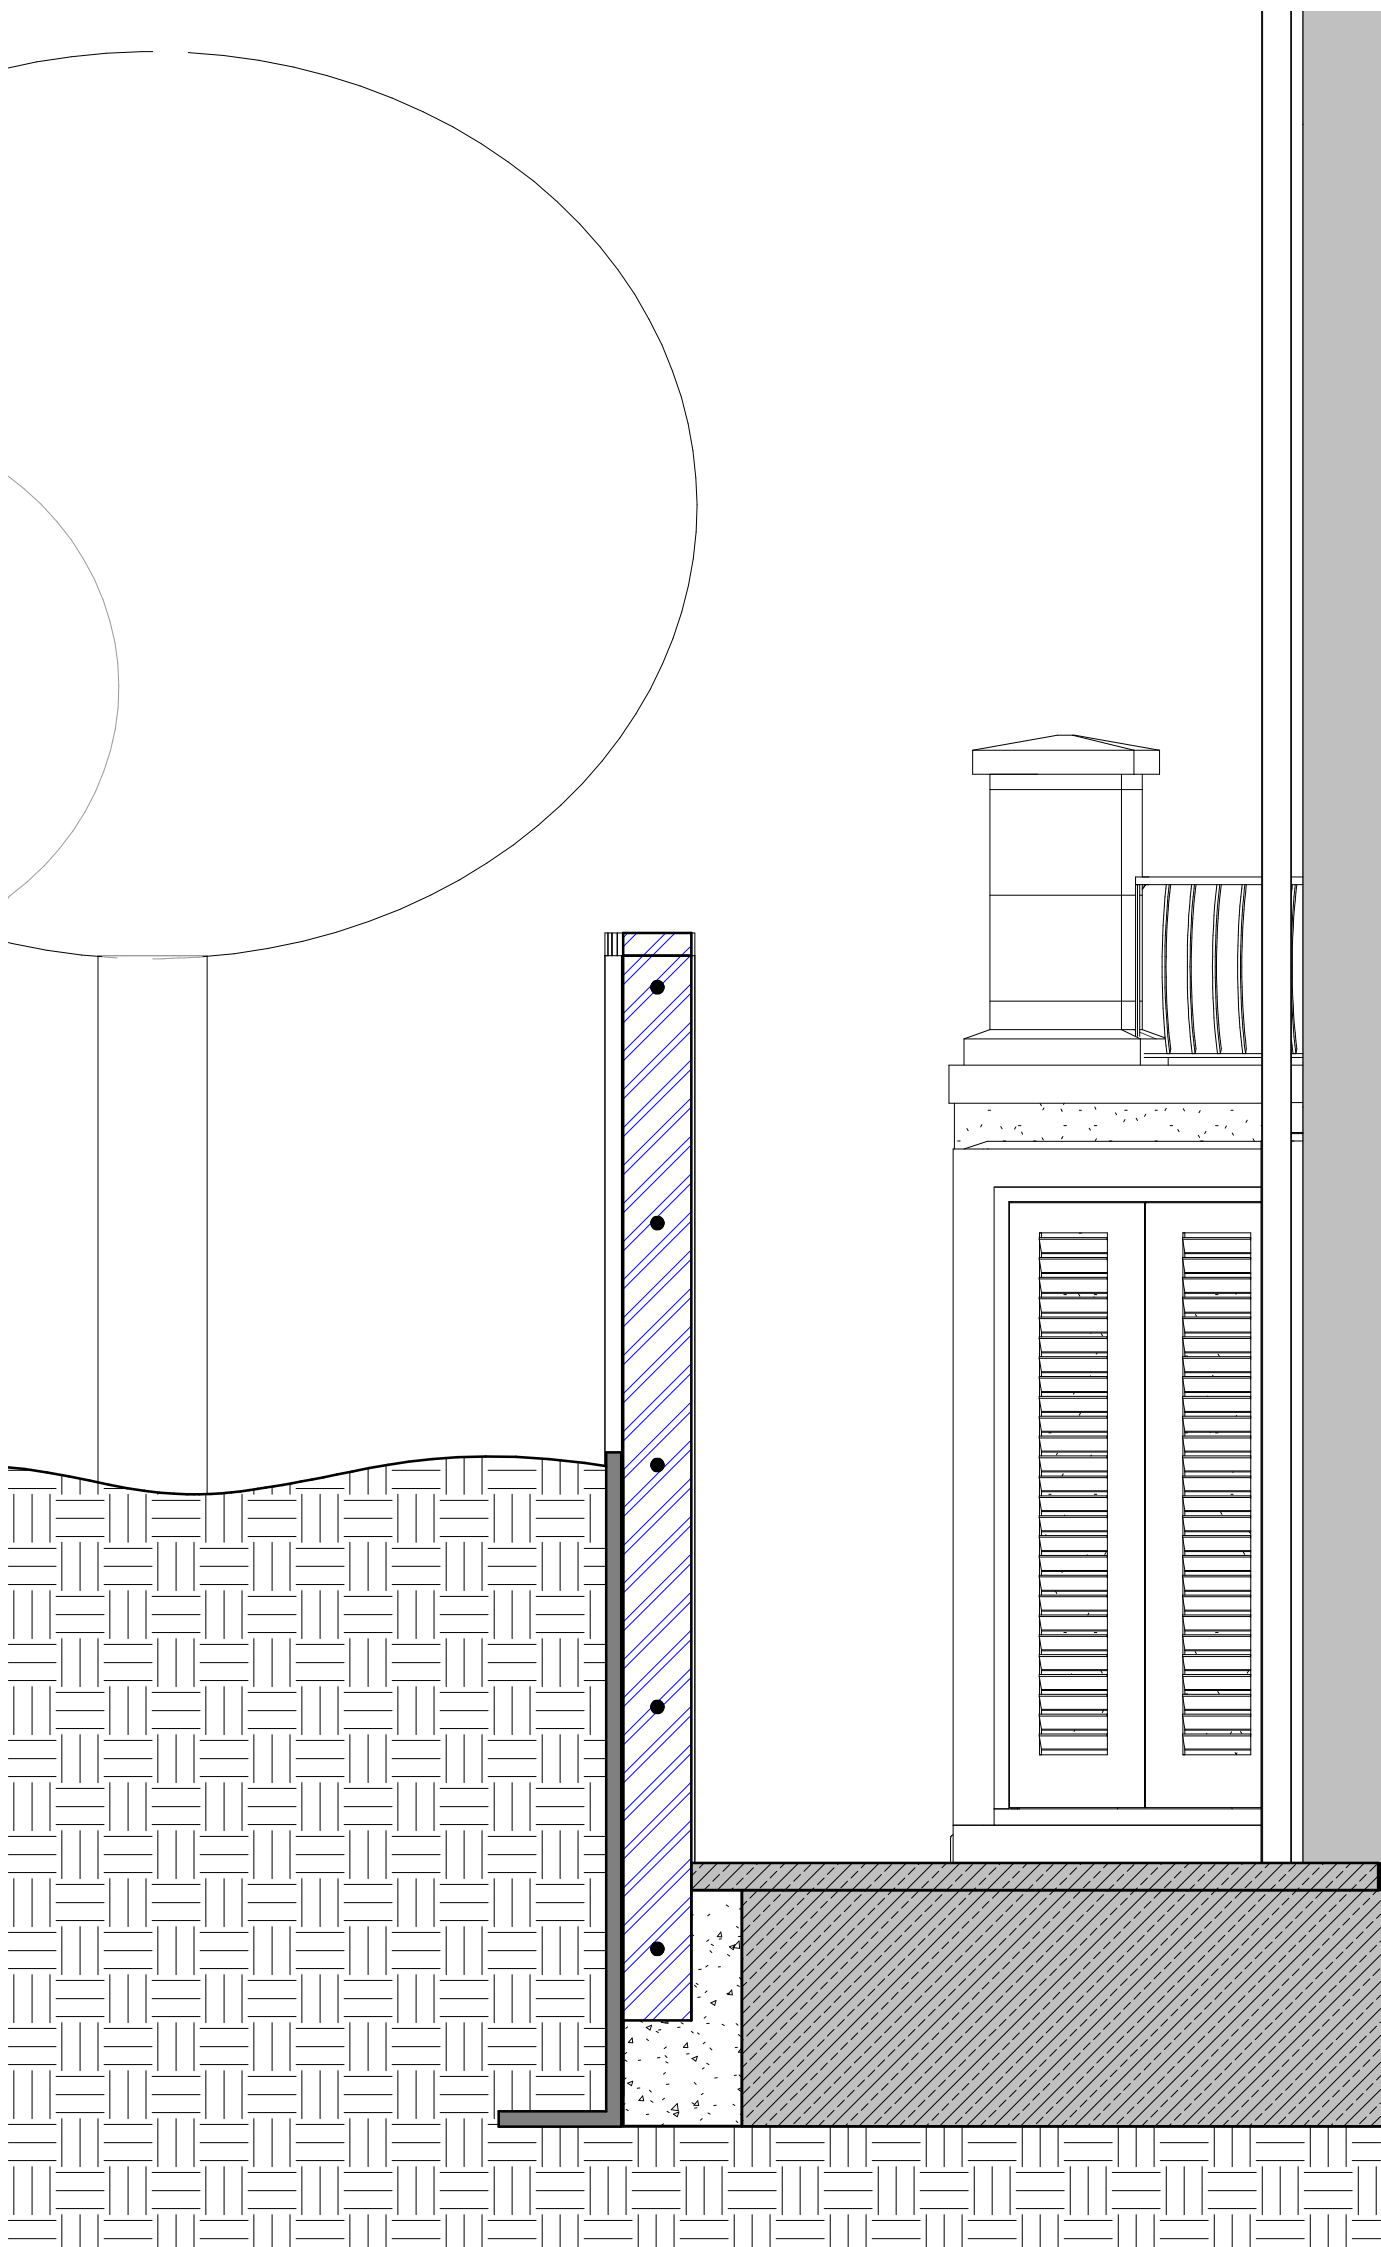

Proposed Garden Wall Section AA
1 : 25

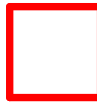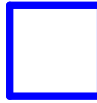

Proposed Garden Wall Section BB
1 : 25

-  To be Demolished
-  New Garden Wall
-  Steel Reinforcing Rods for Brickwork
-  Tree Root containment/ Protection System

CDM 2015 Health & Safety Information

This information relates only to 'Significant Hazards' identified on this drawing and is to be read in conjunction with the Designer's Risk Assessment Register.

© ZEDesigns - No dimensions to be scaled from drawing except for the puposes of Planning Applications. The contractor should check all dimensions on site. It is the contractors responsibility to ensure compliance with Building Regulations.

Job Title
16 St' Marks Crescent

Drawing Title
Existing & Proposed Sections

Scale
1:25 @ A1 / 1:50 @ A3

0 1 2
meters

Drawn
JZ
Checked
ZED
Date
04/21/21

Project
1016
Drawing No
PL 0504
Rev
P3

Status

PRELIMINARY

P3 06.08.21 Post Planning Submission JZ JP
P2 12.05.21 Planning Submission JZ JP
P1 21.04.21 Planning Application Review JZ JP

Rev Date Revision Details Dr Ch

 ZE Design
You Think, We Create!
50.8225° N, 0.1372° W
T: 07965439274
E: j.z@ze-designs.co.uk