


NOTE

THIS DRAWING IS TO BE READ IN CONJUNCTION WITH ALL OTHER RELEVANT DRAWINGS AND SPECIFICATIONS

THIS DRAWING HAS BEEN PREPARED FOR IDENTIFICATION PURPOSES ONLY. VERIFICATION OF DRAWN INFORMATION TO BE CARRIED OUT BY CONTRACTOR PRIOR TO OTHER USE. ALL DIMENSIONS TO BE CHECKED ON SITE, AND SUCH DIMENSIONS TO BE THE CONTRACTORS RESPONSIBILITY. DRAWING ERRORS AND OMISSIONS TO BE REPORTED TO THE CONTRACT ADMINISTRATOR.

Adjoining property — Application property

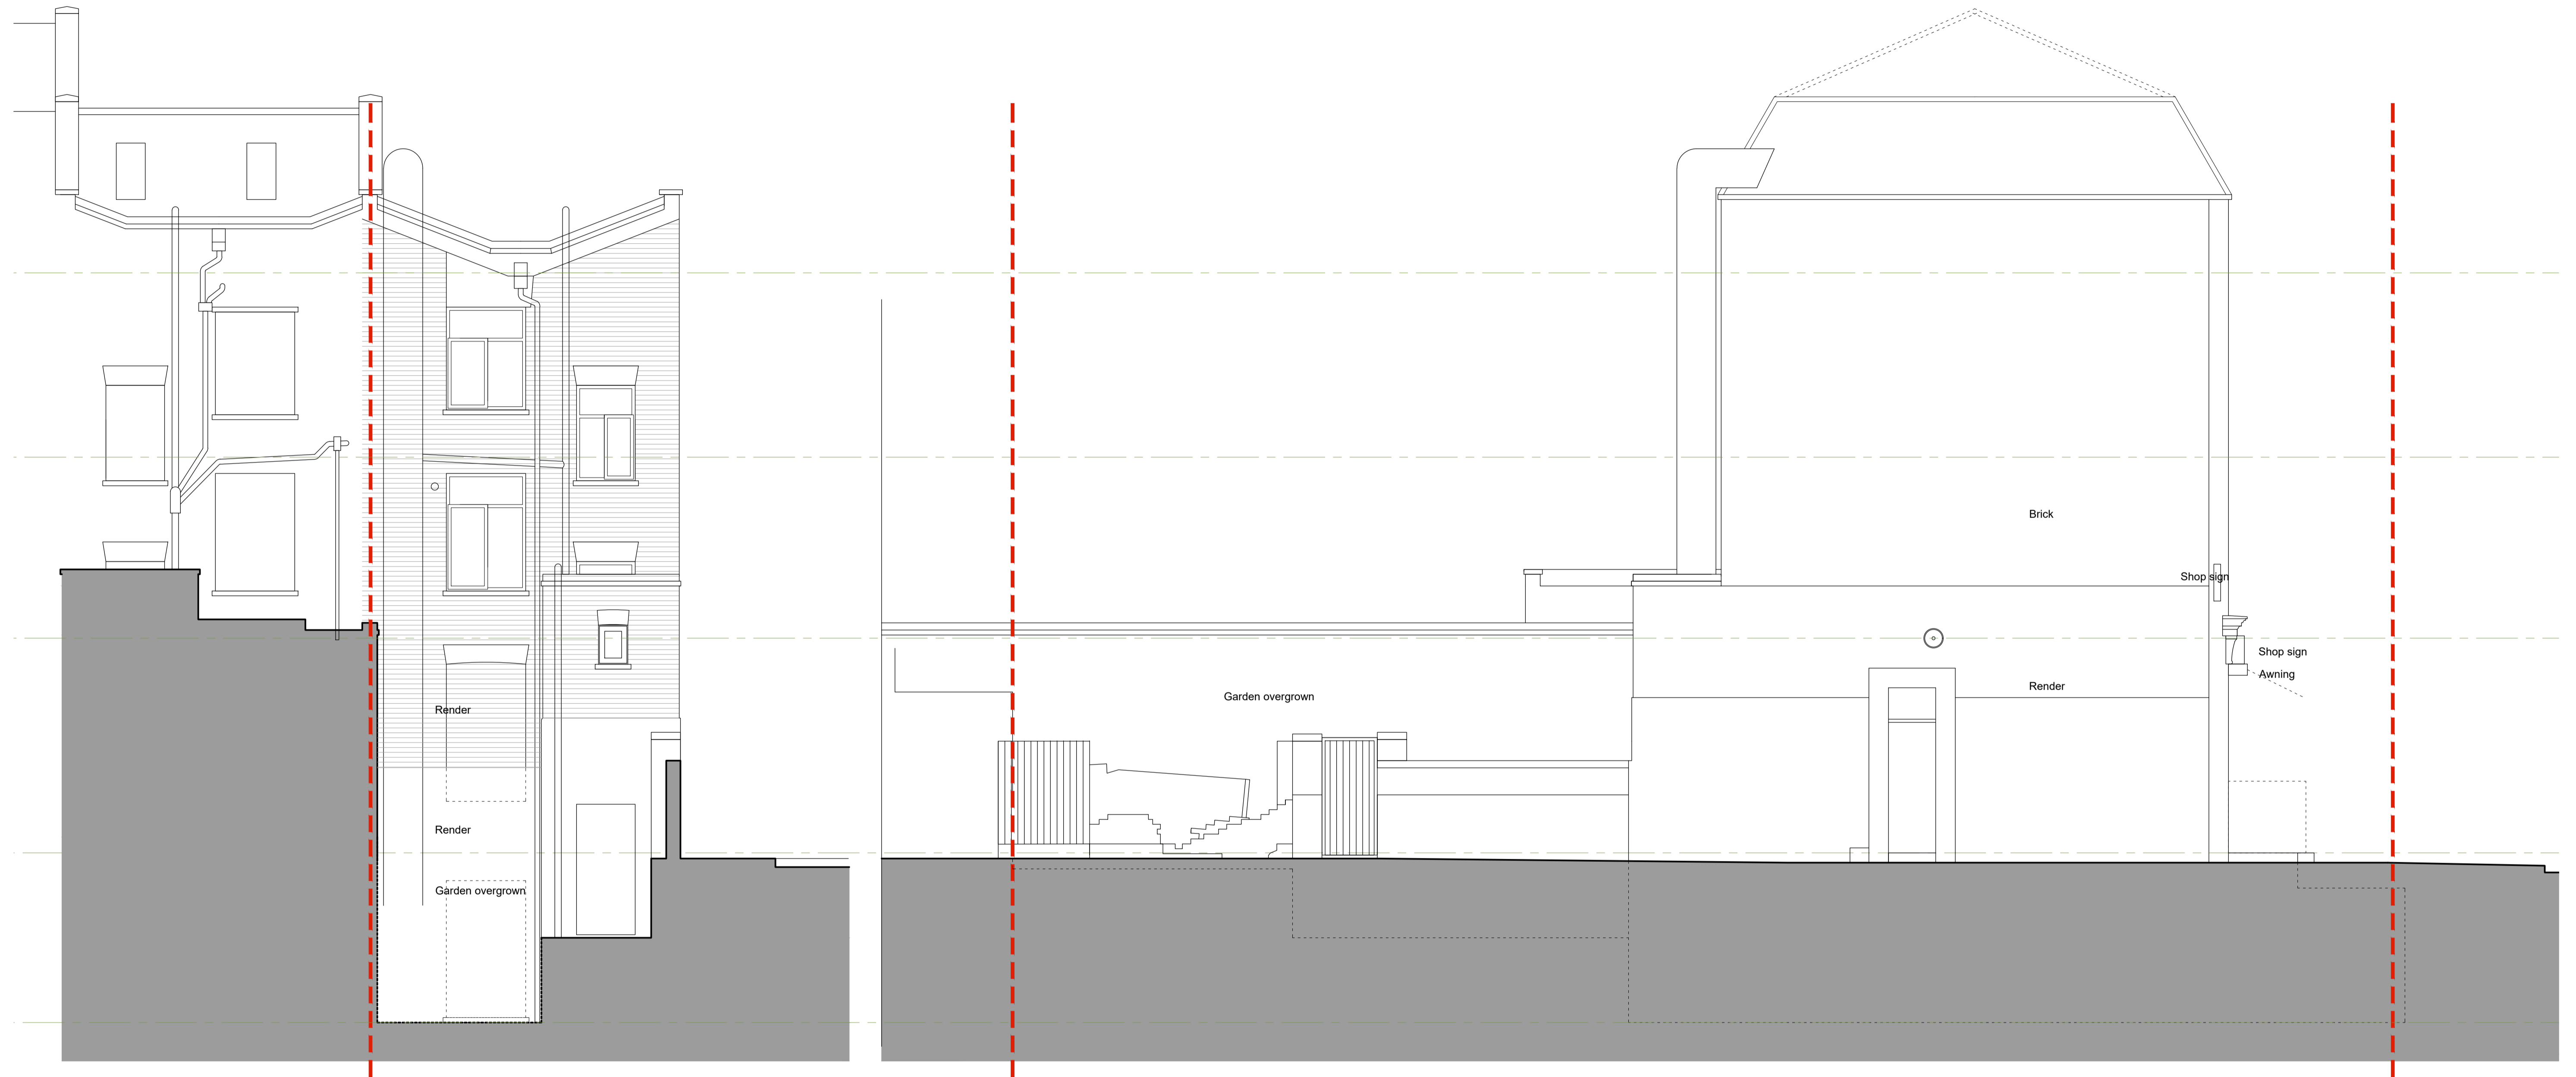

Rear Elevation

Side Elevation

REVISION _____ DATE _____

SCALE - metres
0 1 2 3M

Evelegh Designs

rupert@eveleghdesigns.co.uk
jocelyn@eveleghdesigns.co.uk
tel 07722 830254

project	no
89 LEIGHTON ROAD	20/20
London NW5	
drawing	no
EXISTING REAR & SIDE	SV 02
ELEVATIONS	

scale	date	drawn	checked
1:50@A1	13.12.20	RE	JLE

PLANNING