
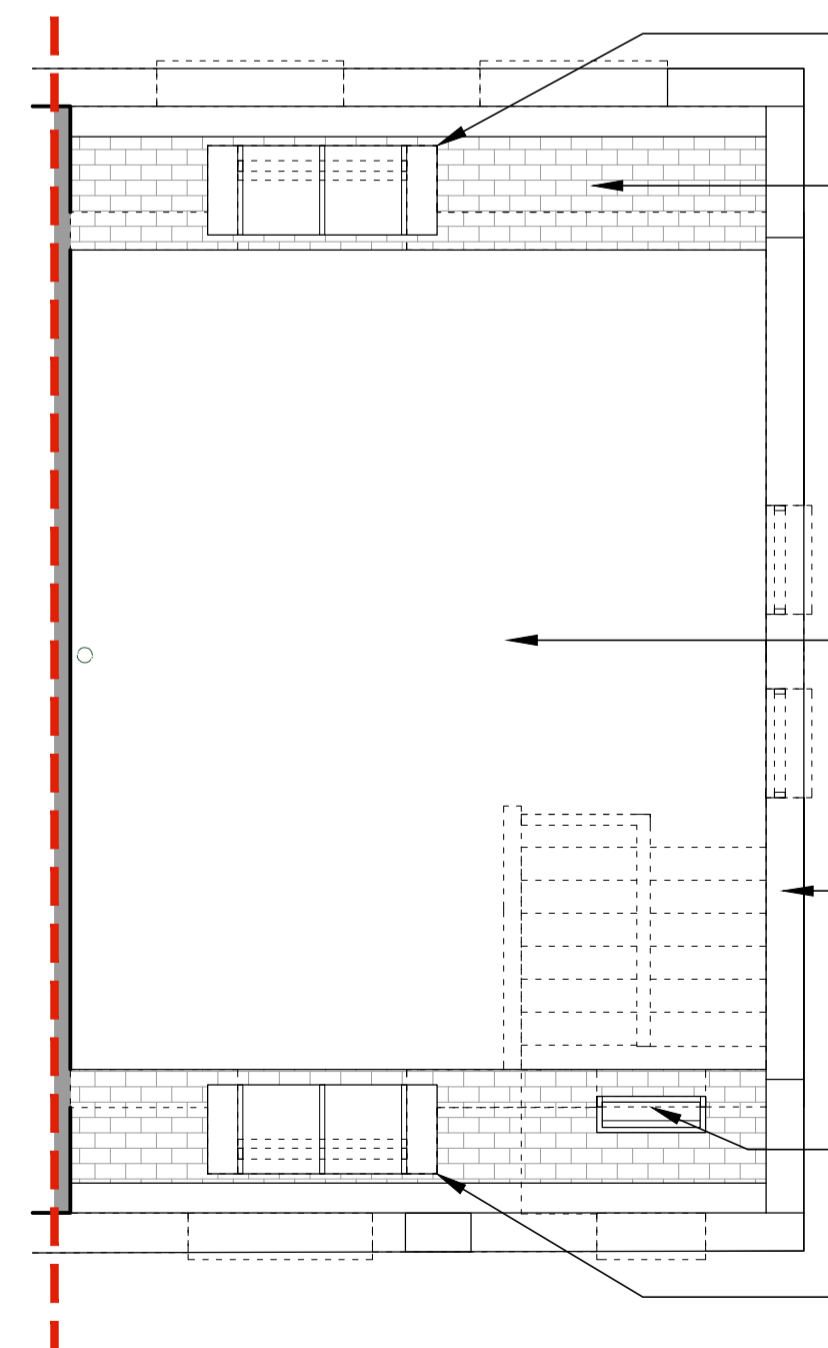
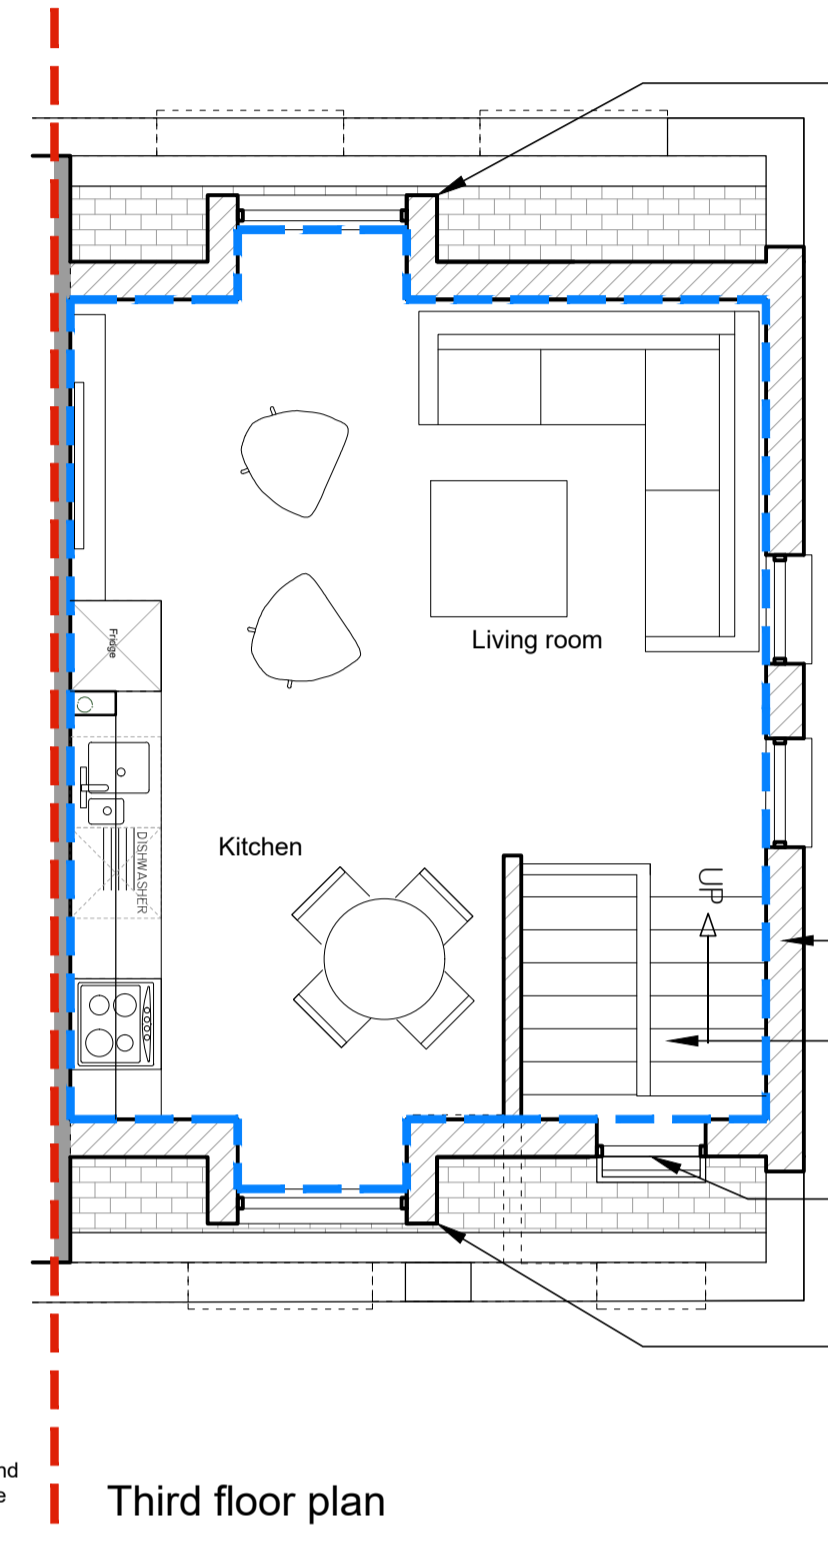
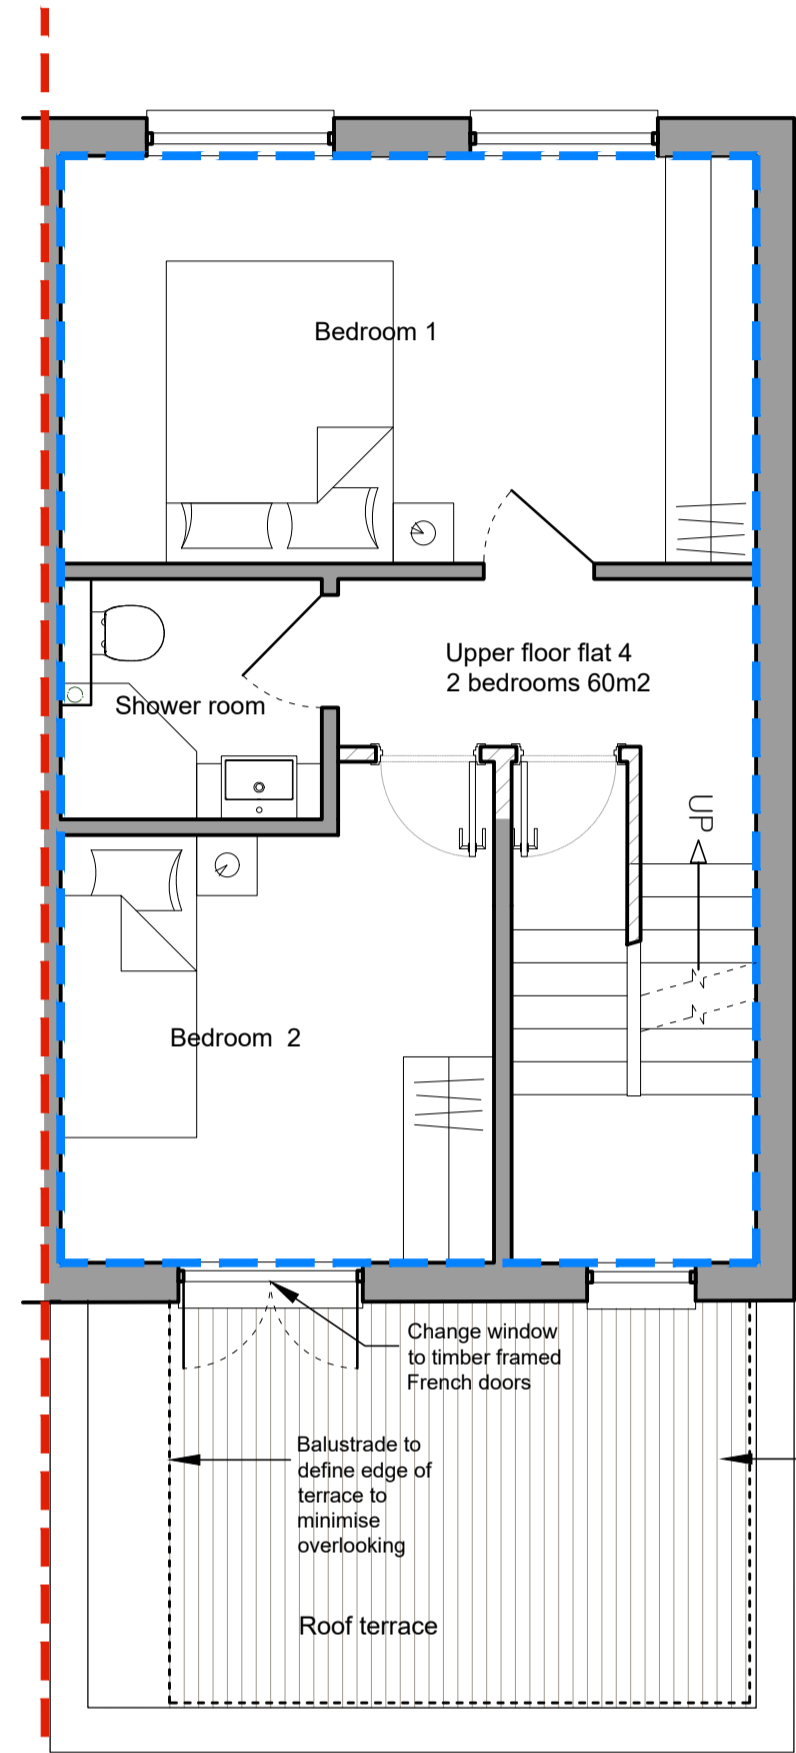
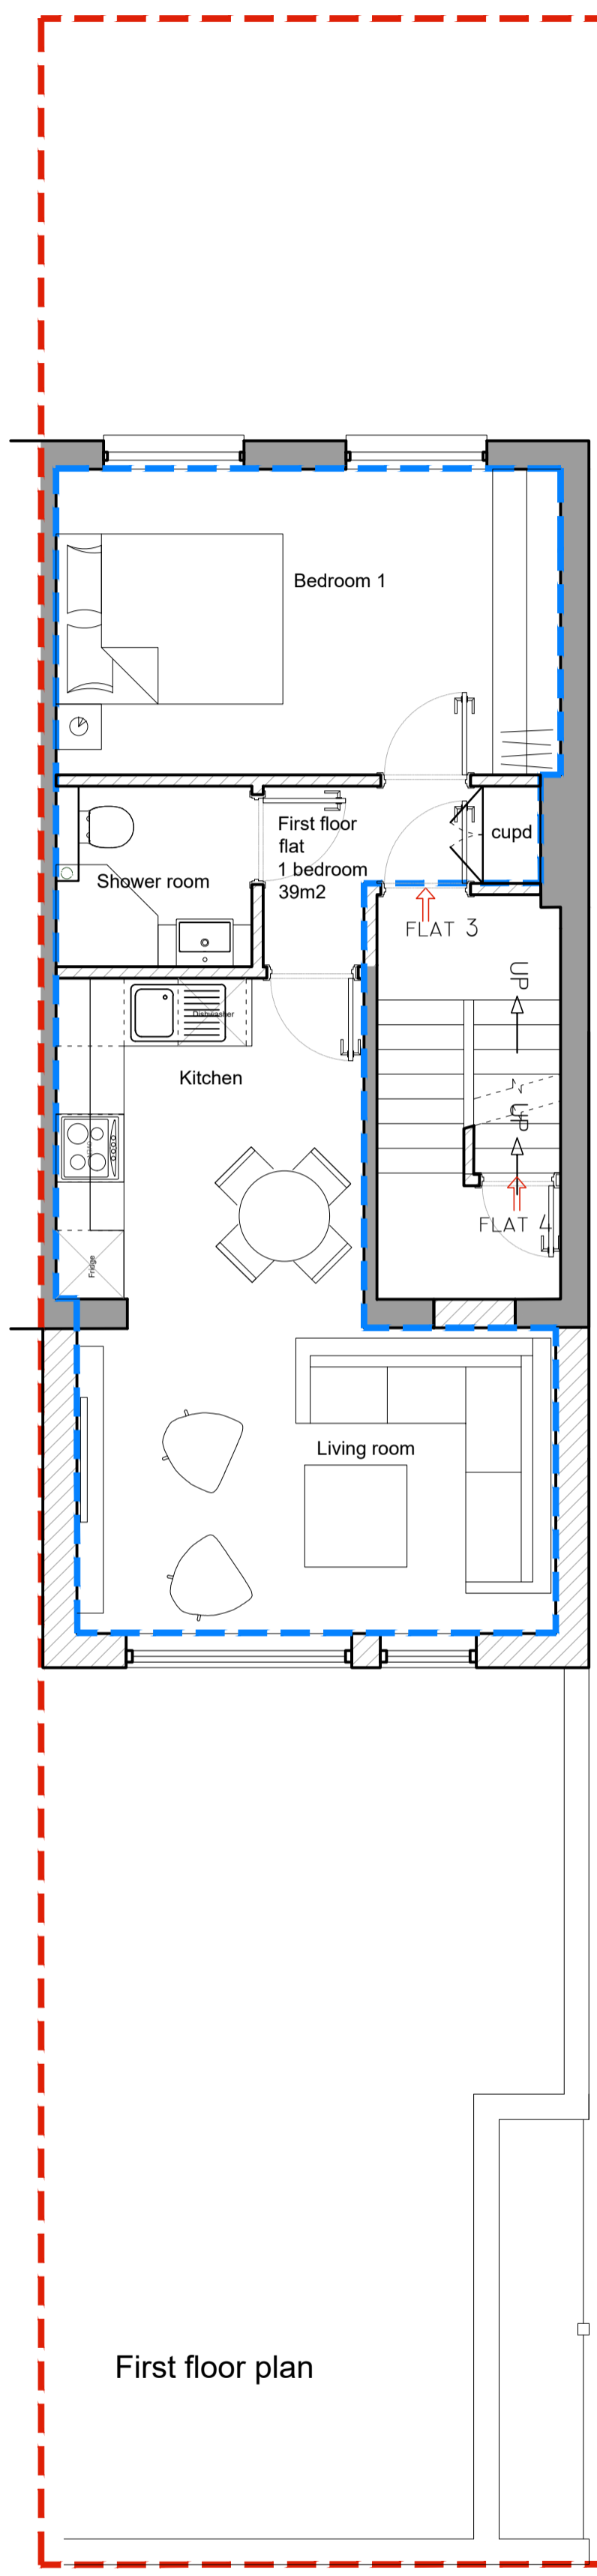
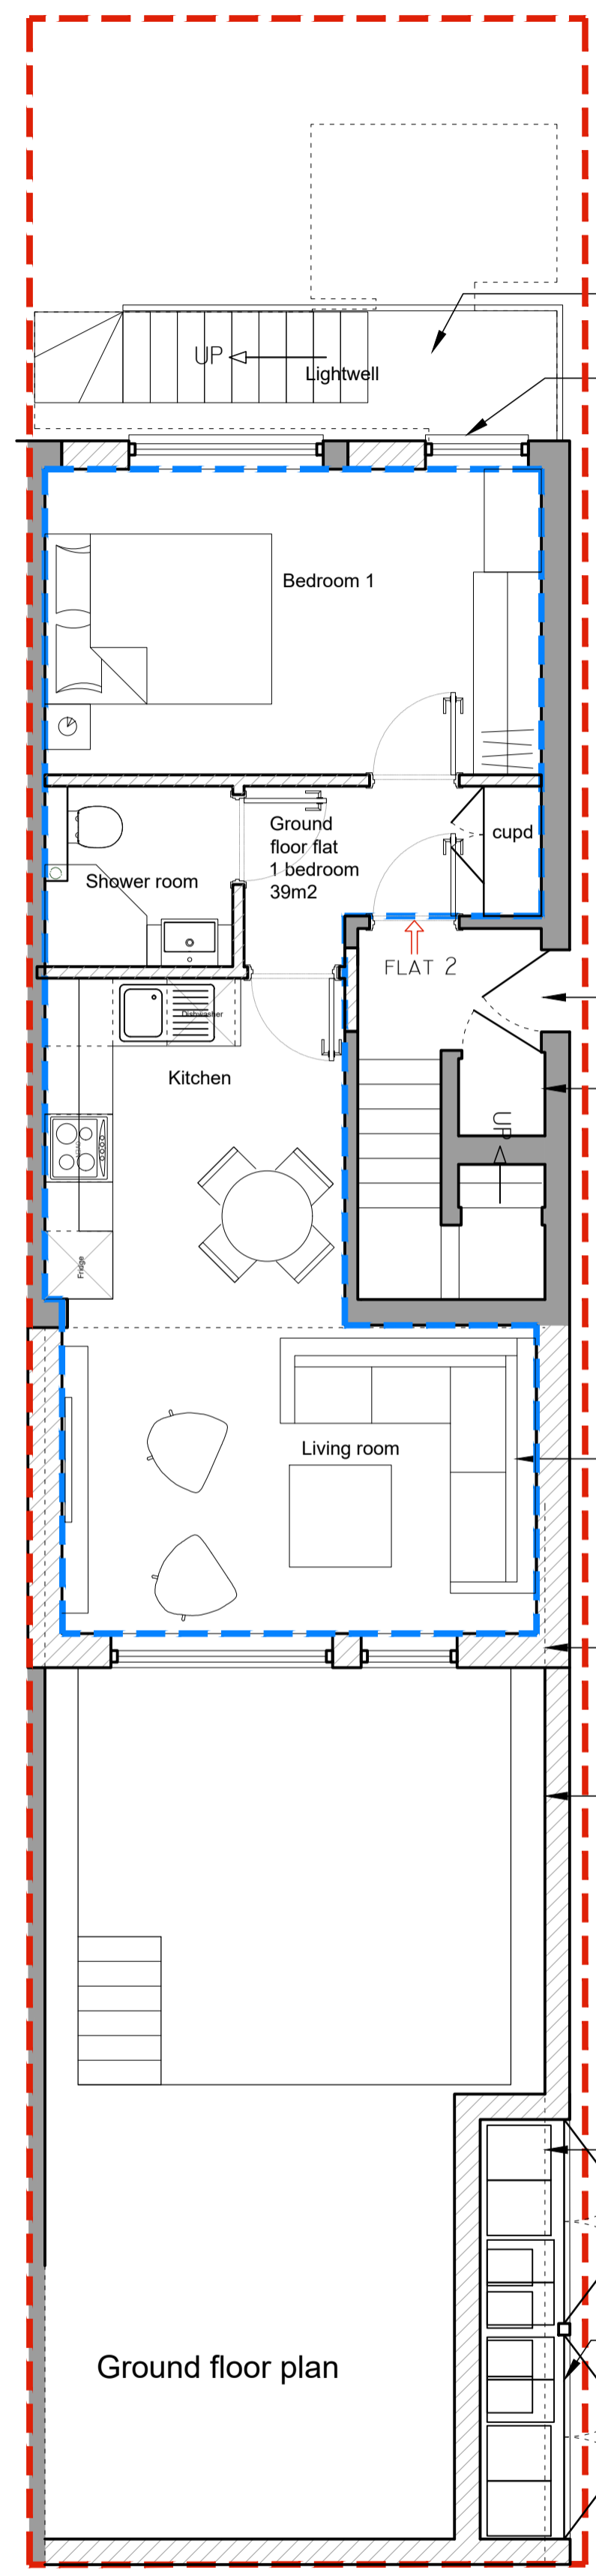


**NOTE**

THIS DRAWING IS TO BE READ IN CONJUNCTION WITH ALL OTHER RELEVANT DRAWINGS AND SPECIFICATIONS

THIS DRAWING HAS BEEN PREPARED FOR IDENTIFICATION PURPOSES ONLY. VERIFICATION OF DRAWN INFORMATION TO BE CARRIED OUT BY CONTRACTOR PRIOR TO OTHER USE. ALL DIMENSIONS TO BE CHECKED ON SITE. AND SUCH DIMENSIONS TO BE THE CONTRACTORS RESPONSIBILITY. DRAWING ERRORS AND OMISSIONS TO BE REPORTED TO THE CONTRACT ADMINISTRATOR.

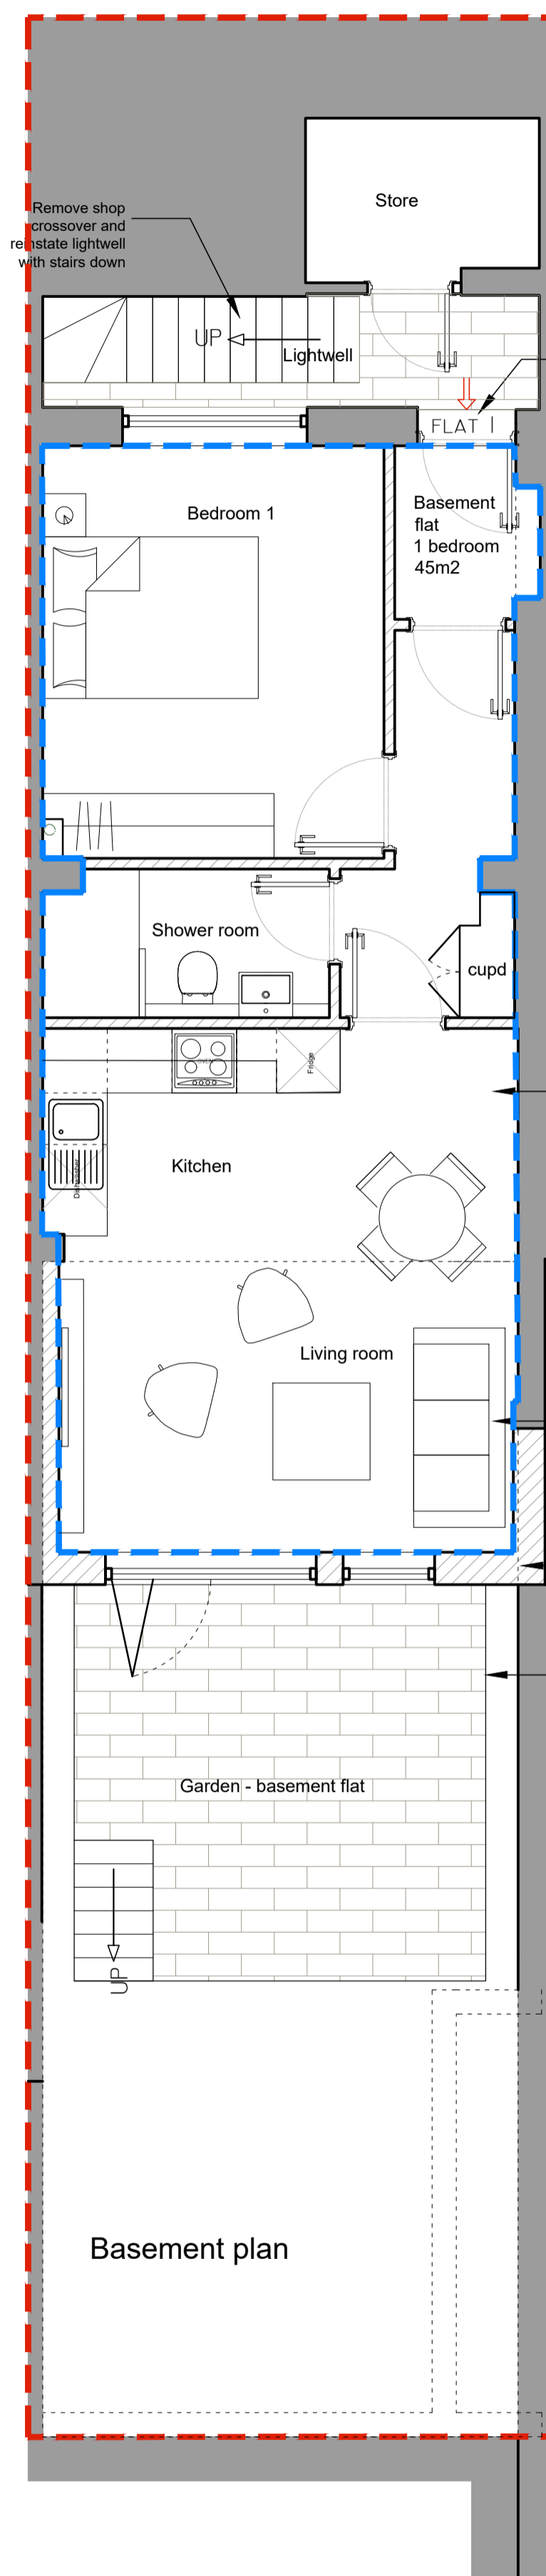

Second floor plan



Third floor plan

Roof plan

Basement plan

Ground floor plan

First floor plan

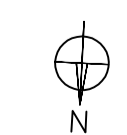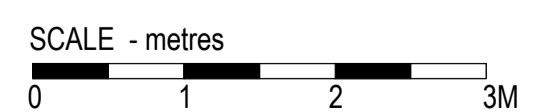

REVISION	DATE

**Eveleigh Designs**

rupert@eveleighdesigns.co.uk  
 jocelyn@eveleighdesigns.co.uk  
 tel 07722 830254

project	no
89 LEIGHTON ROAD	20/20
London NW5	
drawing	no
PROPOSED FLOOR PLANS	GA 01/ B

scale	date	drawn	checked
1:50@A1	13.12.20	RE	JLE

**PLANNING**