


This drawing / document is intended for planning purposes, do not use this as Construction information unless it is issued for Construction. All dimensions, setting out and levels must be checked on site. Report any discrepancies to the architect immediately. This drawing is copyright by Native North Ltd.

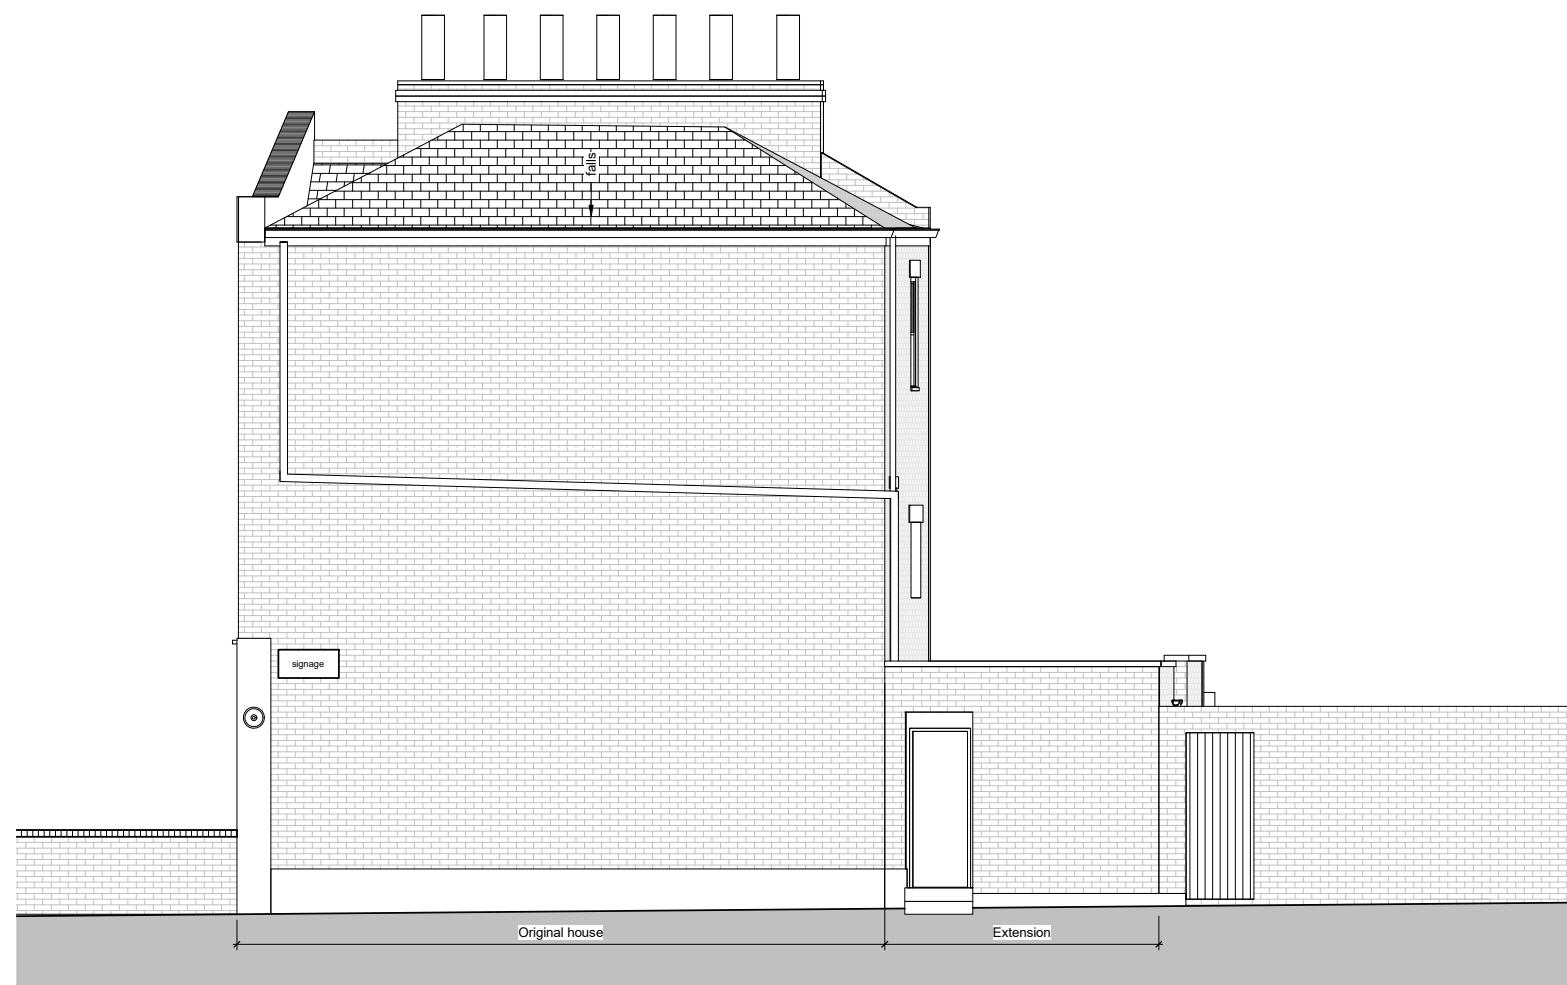

1 Existing Side Elevation
1:50



2 Existing Rear Elevation
1:50



3 Existing Long Section
1:50

Scale bar 1:100
0 1 2 3 5m

Scale bar 1:50
0 1 2 3m

No.	Revision / Issue	Date	Drawn
01	First Issue	01.04.21	JBro

Pre Planning Advice

Mr Ben Smithers
15 Wilmot Place
London, N1 9JP

Site at 15 Wilmot Place

Existing GA Elevations

native north

Drawing No. 120-02

Project No. 21-01

Scale @ A1 As indicated

Scale @ A3 1:100

Date 26.03.21

native north architects
Unit 12a, 5 Durham Yard
Teesdale Street
London, E2 6QF

+44(0)20 3488 1312
justin@nativenorth.co
www.nativenorth.co