



This drawing / document is intended for planning purposes, do not use this as Construction information unless it is issued for Construction. All dimensions, setting out and levels must be checked on site. Report any discrepancies to the architect immediately. This drawing is copyright by Native North Ltd.

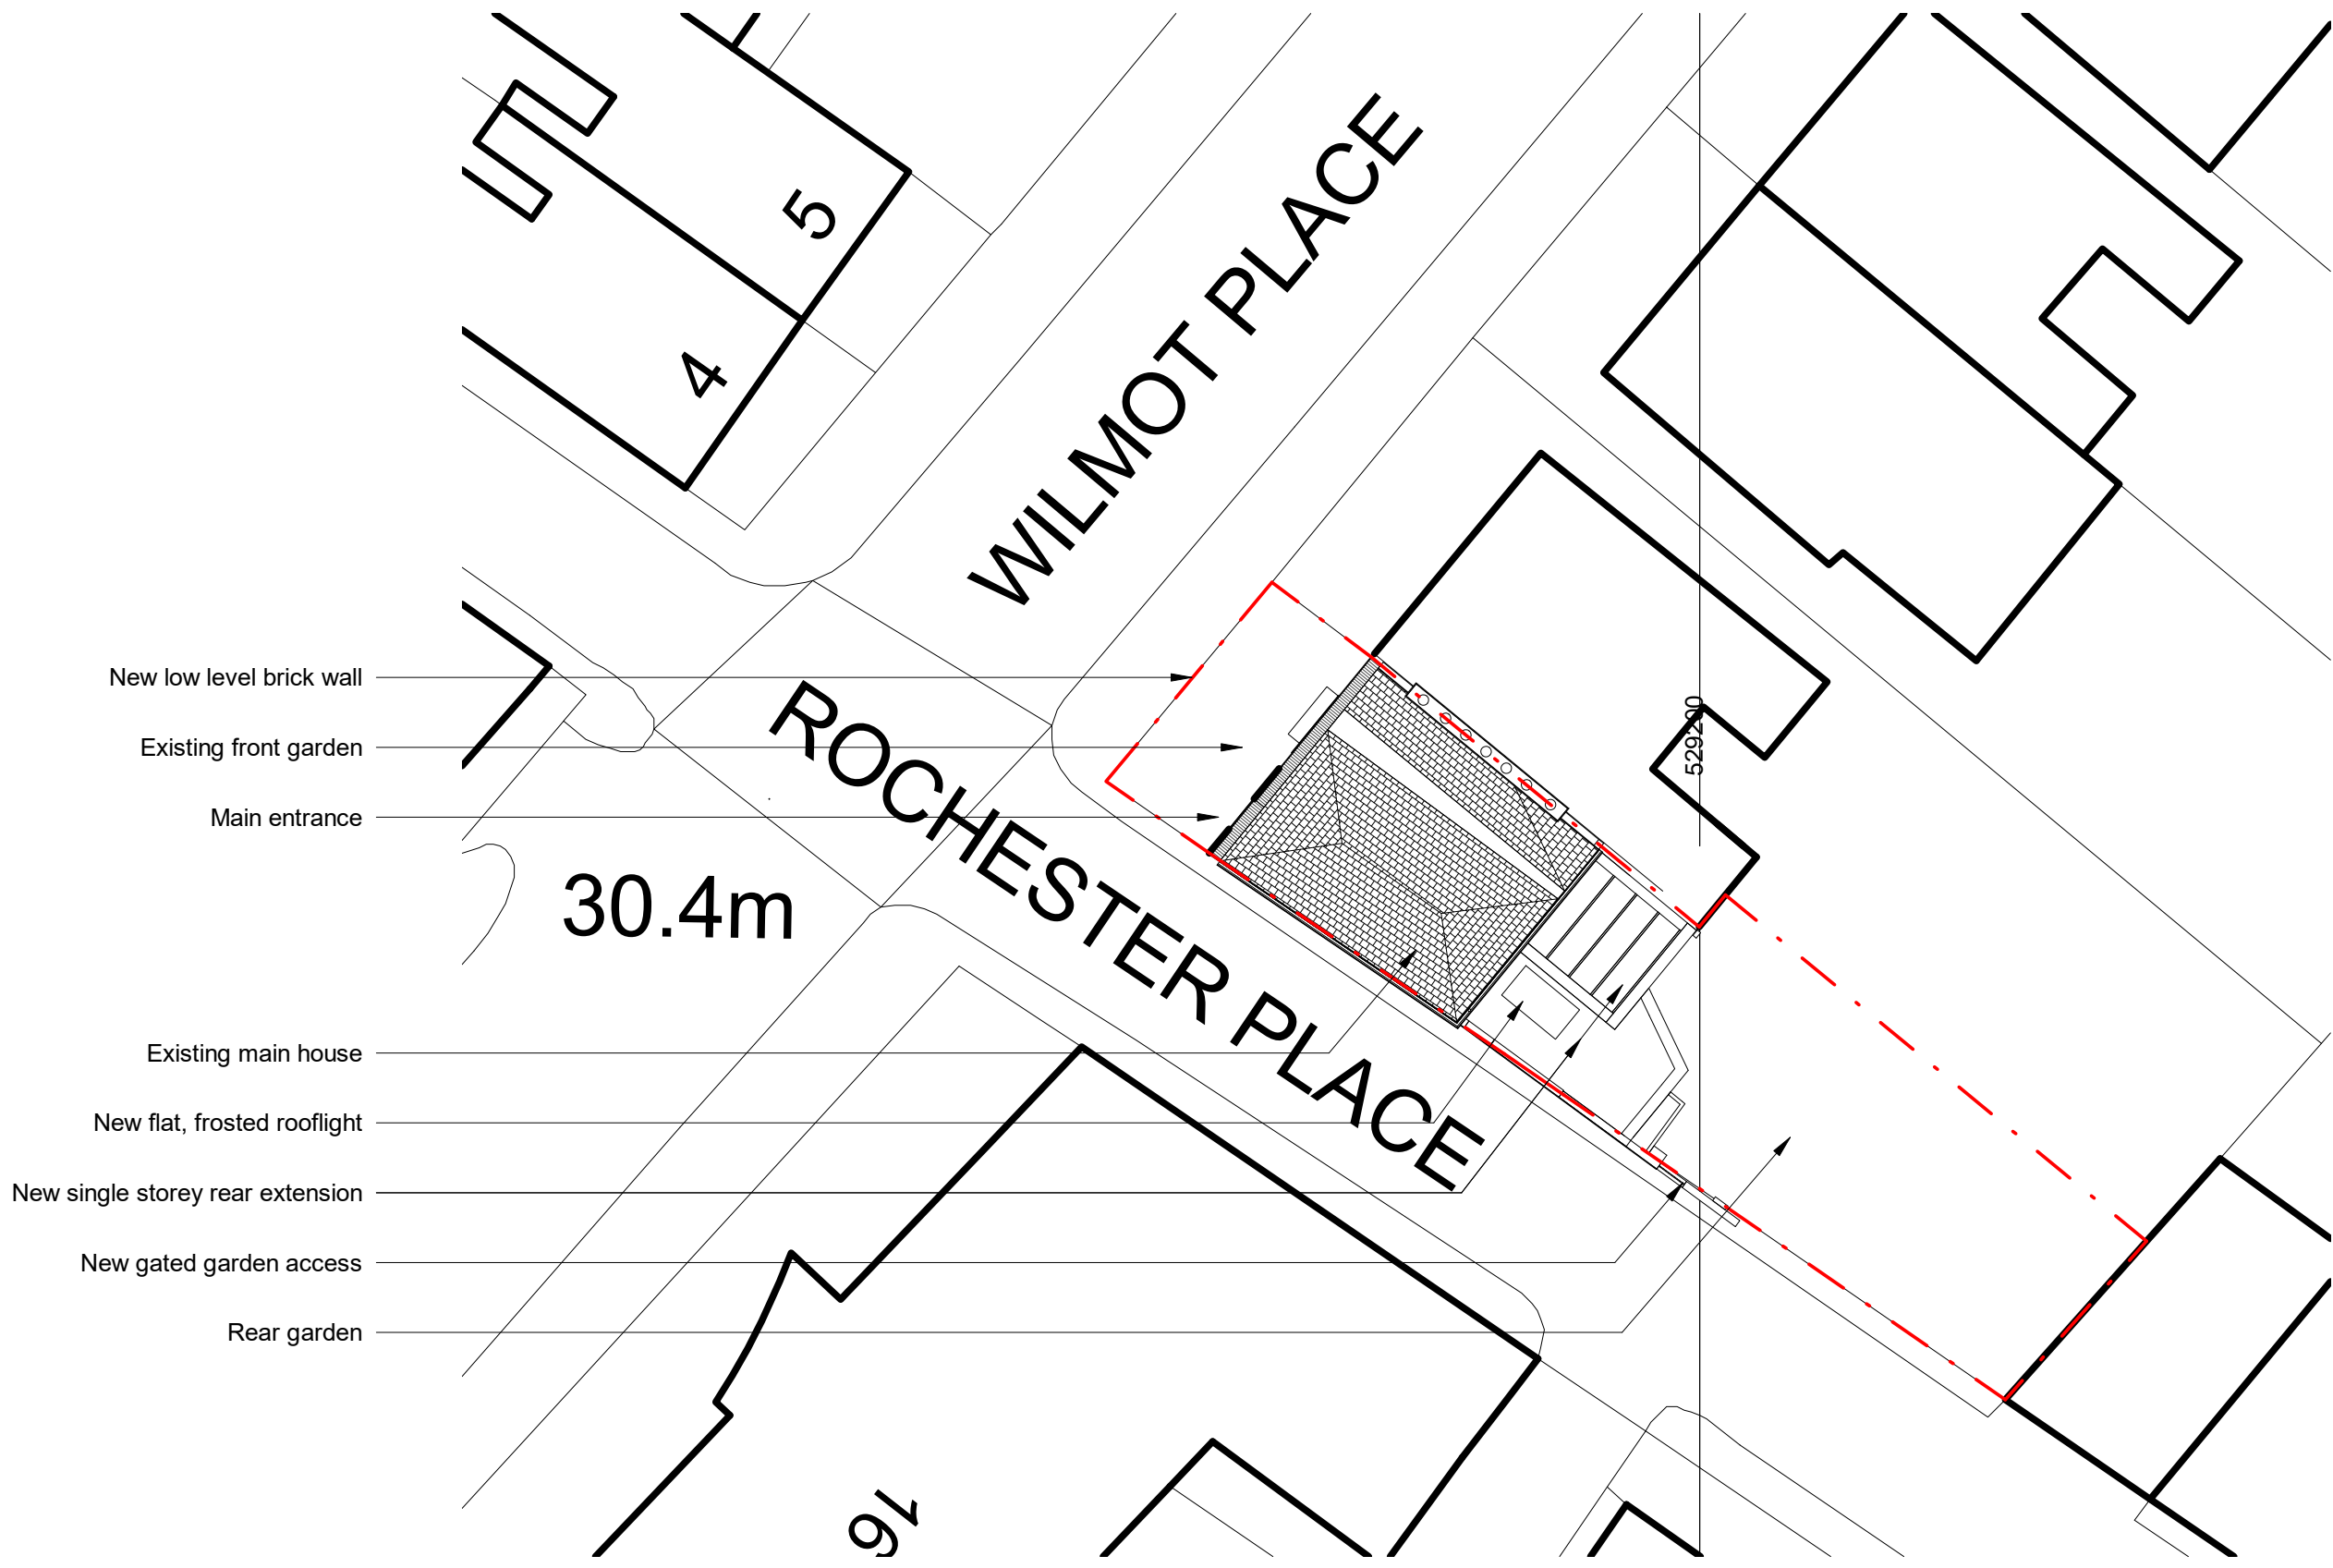

- New low level brick wall
- Existing front garden
- Main entrance
- Existing main house
- New flat, frosted rooflight
- New single storey rear extension
- New gated garden access
- Rear garden

1 Proposed Site Plan
1 : 200

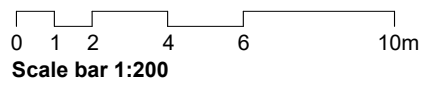


No.	Revision	Date	Drawn by
03	Planning Issue	13.08.21	JBro
02	Pre Planning Issue	19.05.21	JBro
01	First Issue	17.05.21	JBro

Planning
Mr Ben Smithers
15 Wilmot Place
London, NW1 9JP

Site at 15 Wilmot Place
Proposed Site Plan

native north

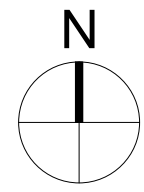

Drawing No.	200-01	native north architects Unit 12a, 5 Durham Yard
Project No.	21-01	Teesdale Street London, E2 6QF
Scale @ A3	1 : 200	
Drawn	JBro	justin@nativenorth.co
Date	07/14/17	www.nativenorth.co +44(0)20 3488 1312