



New enlarged painted timber sash windows to match existing in material, detailing & appearance.

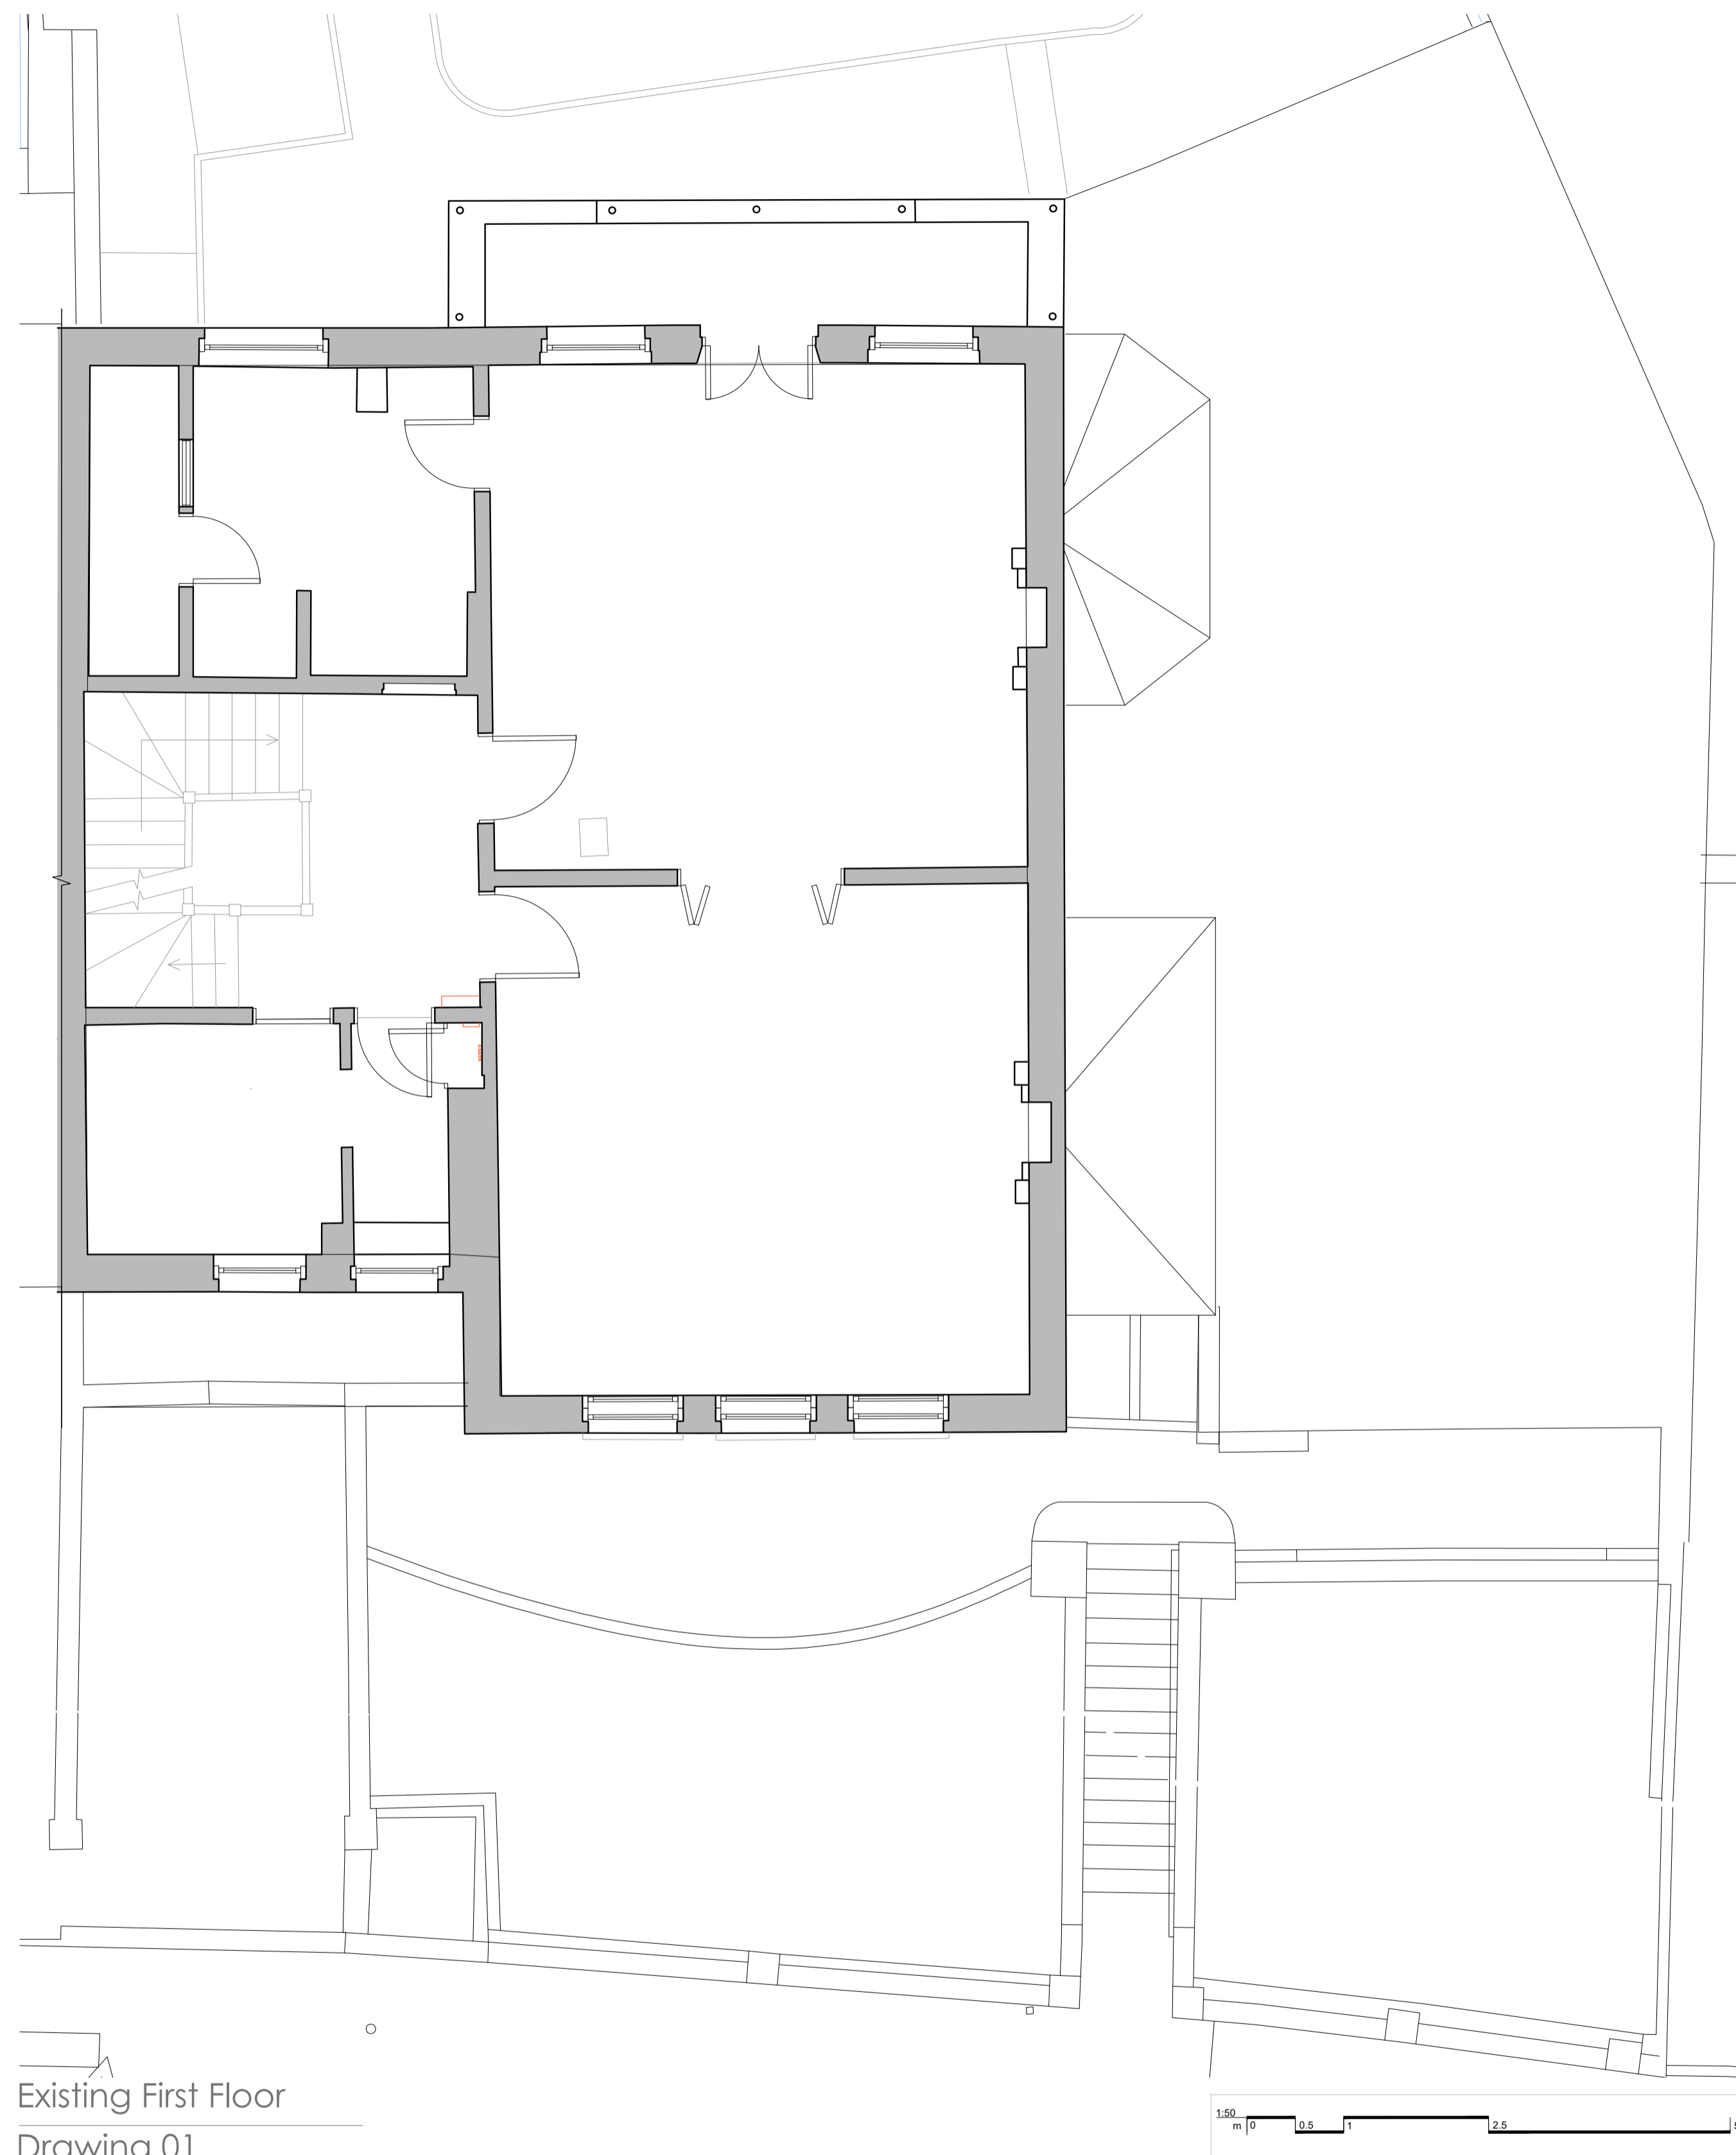

Existing First Floor
Drawing 01

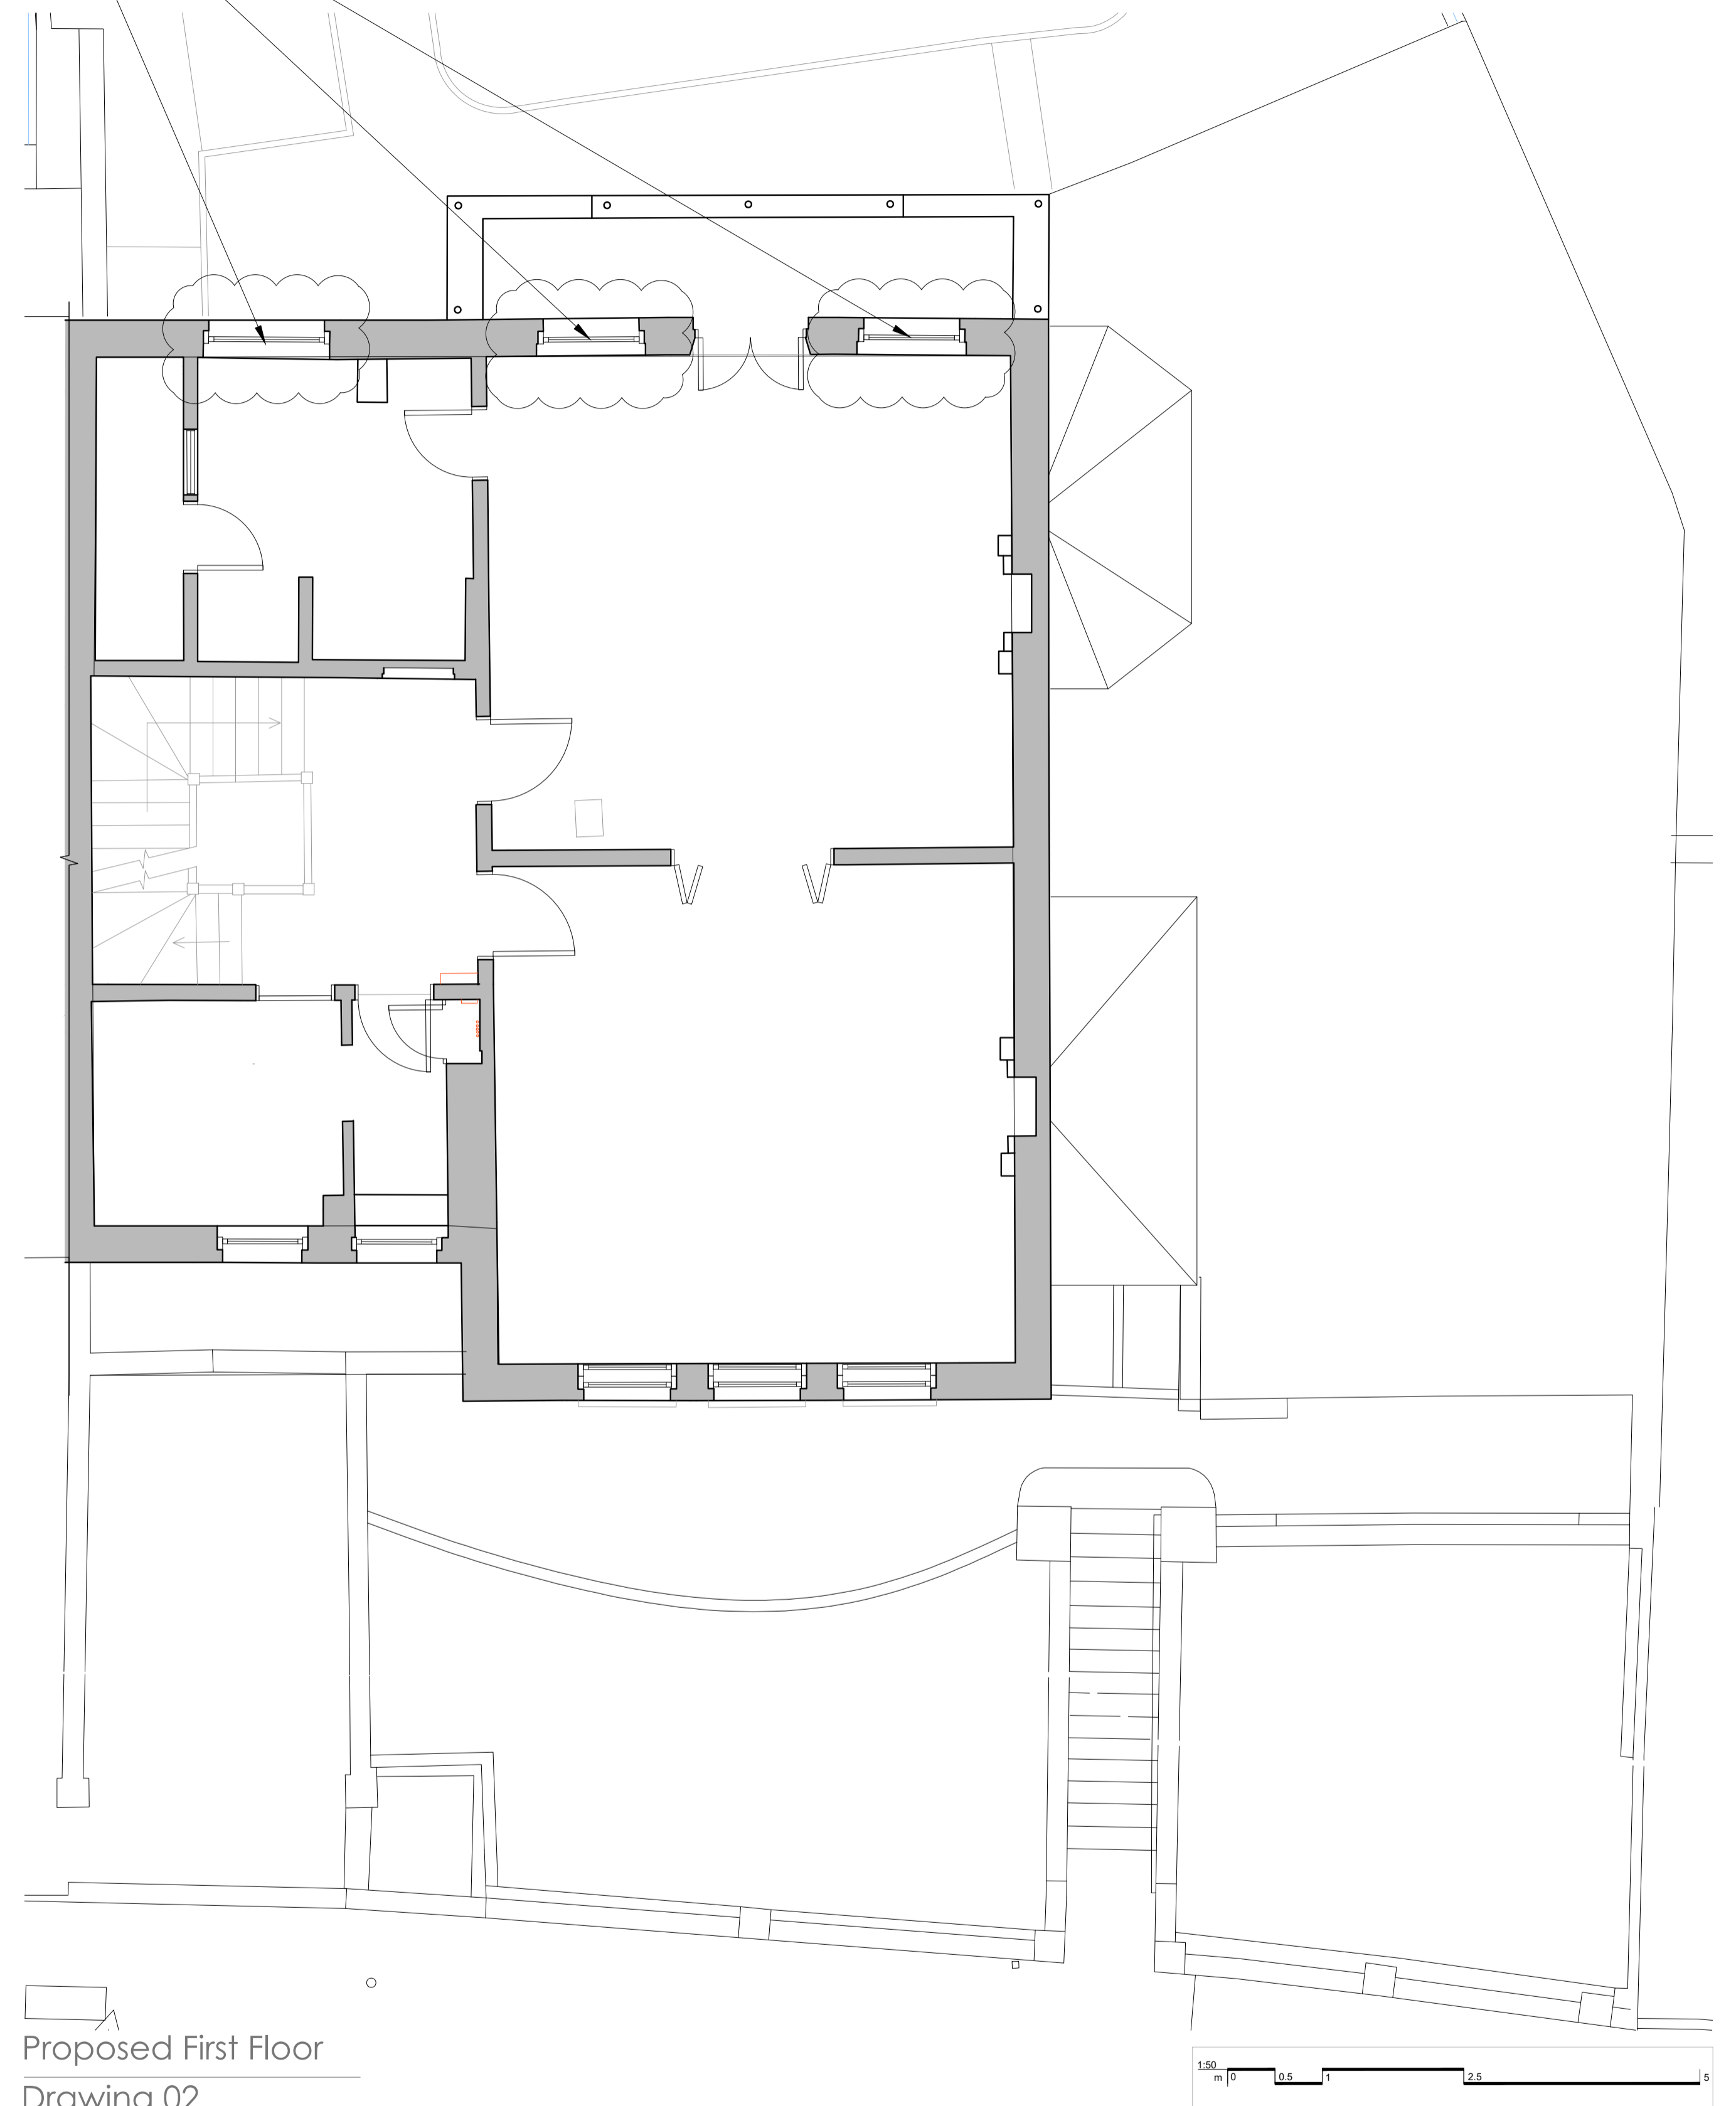

Proposed First Floor
Drawing 02

- NOTES
- Do not scale off these drawings except for planning purposes. Dimensions govern.
 - All dimensions are given in millimetres (mm) unless otherwise noted.
 - All dimensions shall be verified on site before proceeding with the work contractor before construction and fabrication commences.
 - Workmanship and materials to be accordance with the relevant current British Standard Codes of Practice and the Local Authorities requirements.
 - During construction the contractor shall be responsible for maintaining the structure in a stable condition.
 - These drawings are to be read in conjunction with all other contract documentation and other consultants documentation.
 - If in doubt, ask!

Rev	Date	Reason for Issue	ch'd
PL-a	28-07-2021	For planning application	JG

ambigram architects

Studio 2.04, 60 Gray's Inn Road
London WC1X 8AQ
© Copyright 2021

www.ambigramarchitects.com
info@ambigramarchitects.com
ambigram architects ltd

31 Redington Rd

Project

First Floor

Title

31 Redington Road
London NW3 7QY

aa_2120

Job number

June 2021

Date

AA-A2120_S_P-1003.1

Drawing no

JP

Drawn

PL-a

Revision

1:50_@A1

1:100_@A3

Scale





Existing Rear elevation

00



Existing Section CC

01

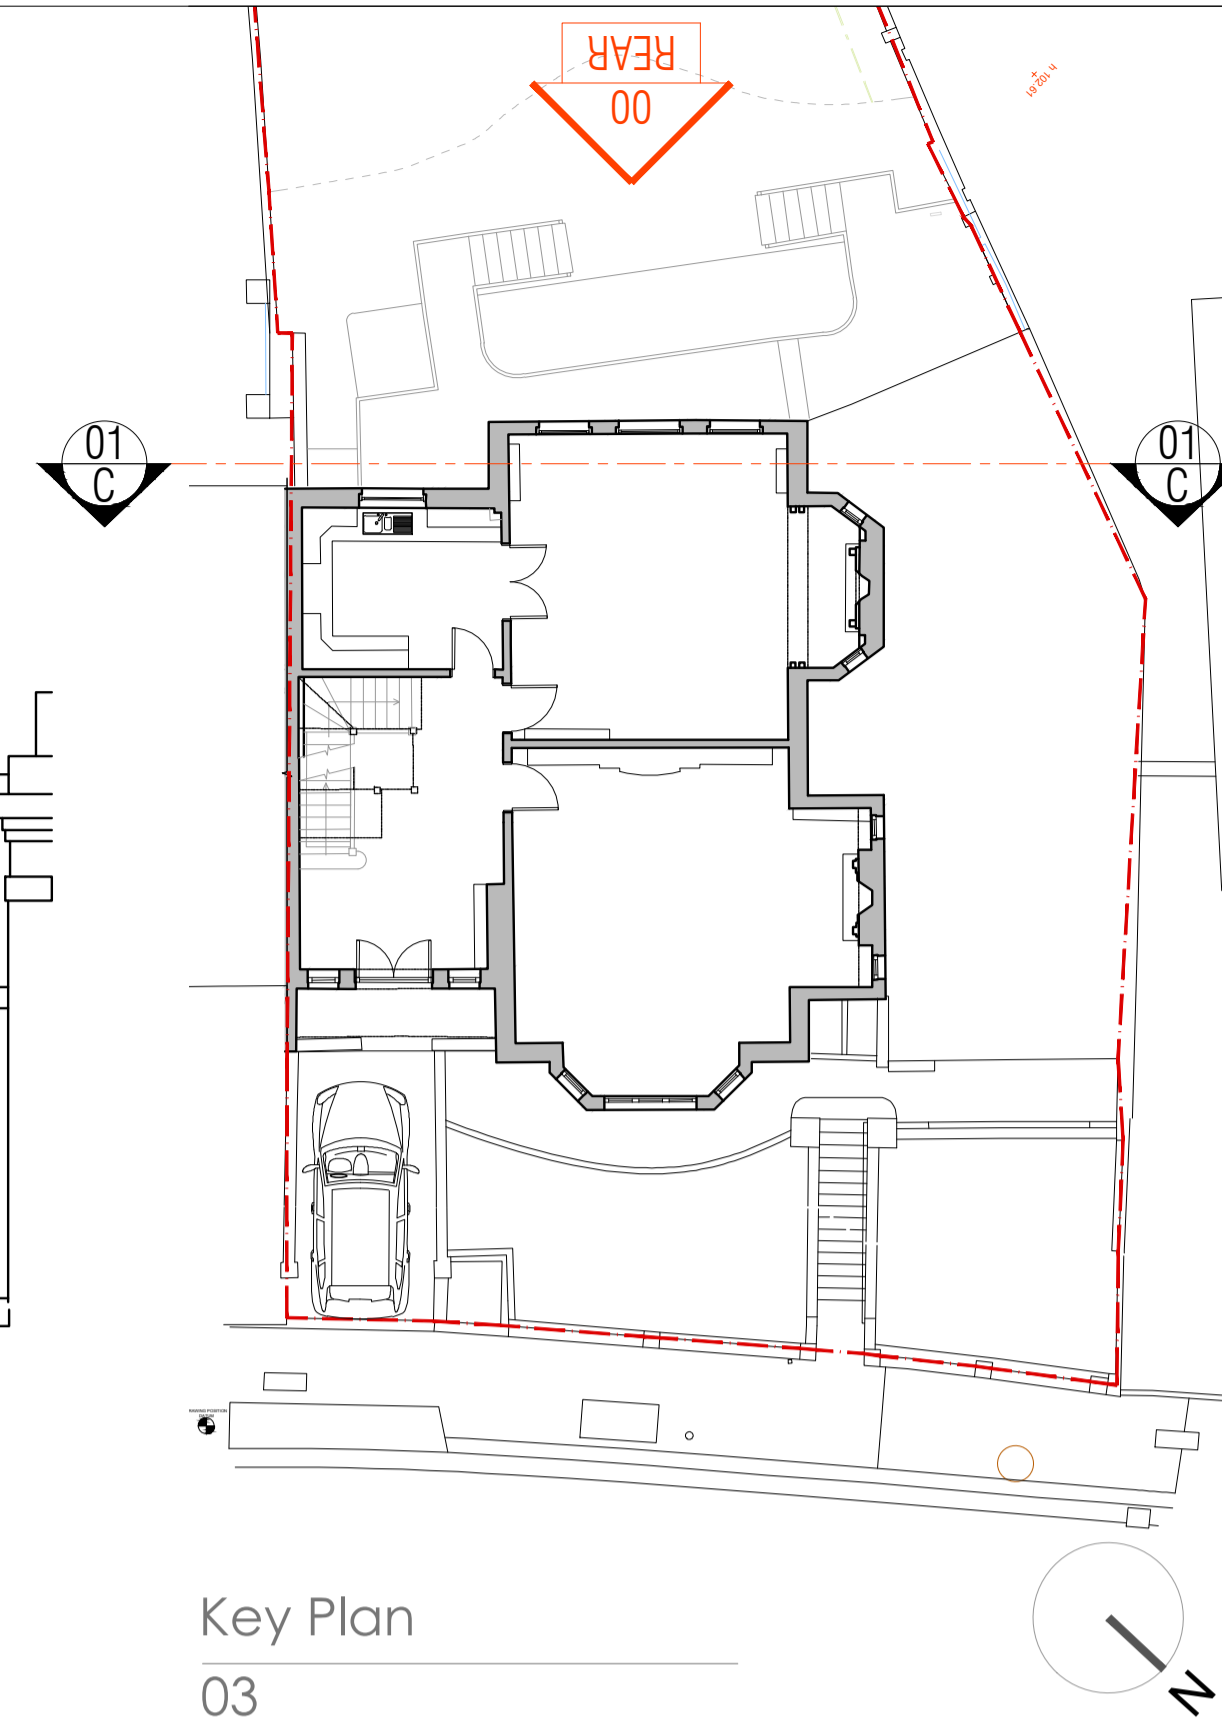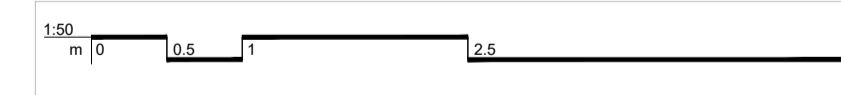

Key Plan
03

NOTES
 • Do not scale off these drawings except for planning purposes. Dimensions govern.
 • All dimensions are given in millimetres (mm) unless otherwise noted.
 • All dimensions shall be verified on site before proceeding with the work contractor before construction and fabrication commences.
 • Workmanship and materials to be accordance with the relevant current British Standard Codes of Practice and the Local Authorities requirements.
 • During construction the contractor shall be responsible for maintaining the structure in a stable condition.
 • These drawings are to be read in conjunction with all other contract documentation and other consultants documentation.
 • If in doubt, ask!

Rev	Date	Reason for Issue	ch'd
E-	28-07-2021	For planning application	JG
			ch'd

ambigram architects

Studio 2.04, 60 Gray's Inn Road
 London WC1X 8AQ

www.ambigramarchitects.com
 info@ambigramarchitects.com

ambigram architects ltd

© Copyright 2021

31 Redington Rd

31 Redington Road
 London NW3 7QY

Project
**Existing Rear Elevation
 (South West) & Section CC**

Title

aa_2120

Job number

June 2021

Date

AA-A2120_S_E-2002

Drawing no

JP

Drawn

E-

Revision

1:50_@A1

1:100_@A3

Scale



Proposed Rear elevation

00





New enlarged painted timber sash windows to match existing in material, detailing & appearance.



Proposed Section CC

01

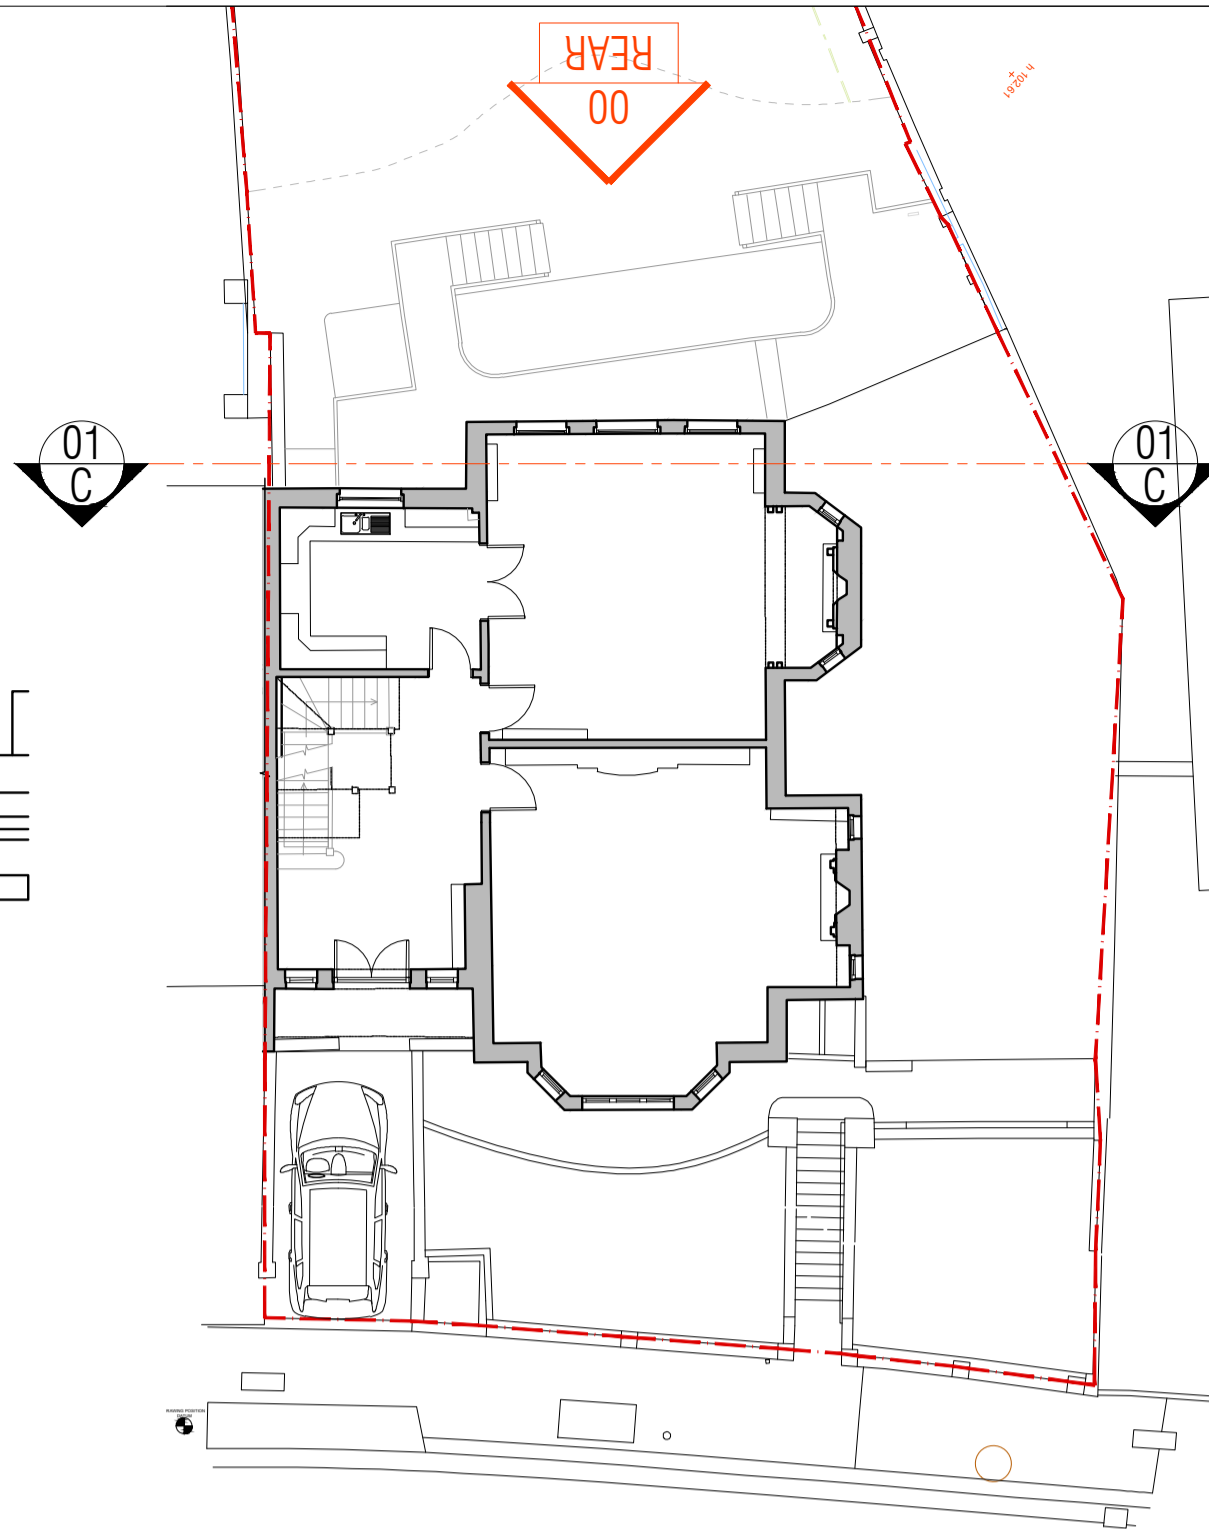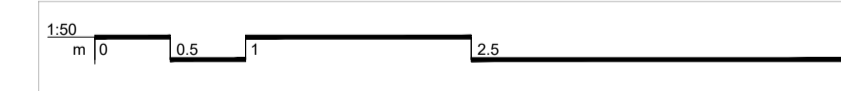

Key Plan
03

New enlarged painted timber sash windows to match existing in material, detailing & appearance.

NOTES
 * Do not scale off these drawings except for planning purposes. Dimensions govern.
 * All dimensions are given in millimetres (mm) unless otherwise noted.
 * All dimensions shall be verified on site before proceeding with the work contractor before construction and fabrication commences.
 * Workmanship and materials to be accordance with the relevant current British Standard Codes of Practice and the Local Authorities requirements.
 * During construction the contractor shall be responsible for maintaining the structure in a stable condition.
 * These drawings are to be read in conjunction with all other contract documentation and other consultants documentation.
 * If in doubt, ask!

Rev	Date	Reason for Issue	ch'd
PL-a	28-07-2021	For planning application	JG

ambigram architects

Studio 2.04, 60 Gray's Inn Road
 London WC1X 8AQ
 © Copyright 2021

www.ambigramarchitects.com
 info@ambigramarchitects.com
 ambigram architects ltd

31 Redington Rd
 31 Redington Road
 London NW3 7QY
 Project
**Proposed Rear Elevation
 (South West) & Section CC**
 Title

aa_2120	JP	PL-a
Job number	Drawn	Revision
June 2021		
Date	1:50_@A1	
AA-A2120_S_P-2002	1:100_@A3	
Drawing no	Scale	