


01 Drawing 01 - Location Plan
Scale 1:1250 @ A1

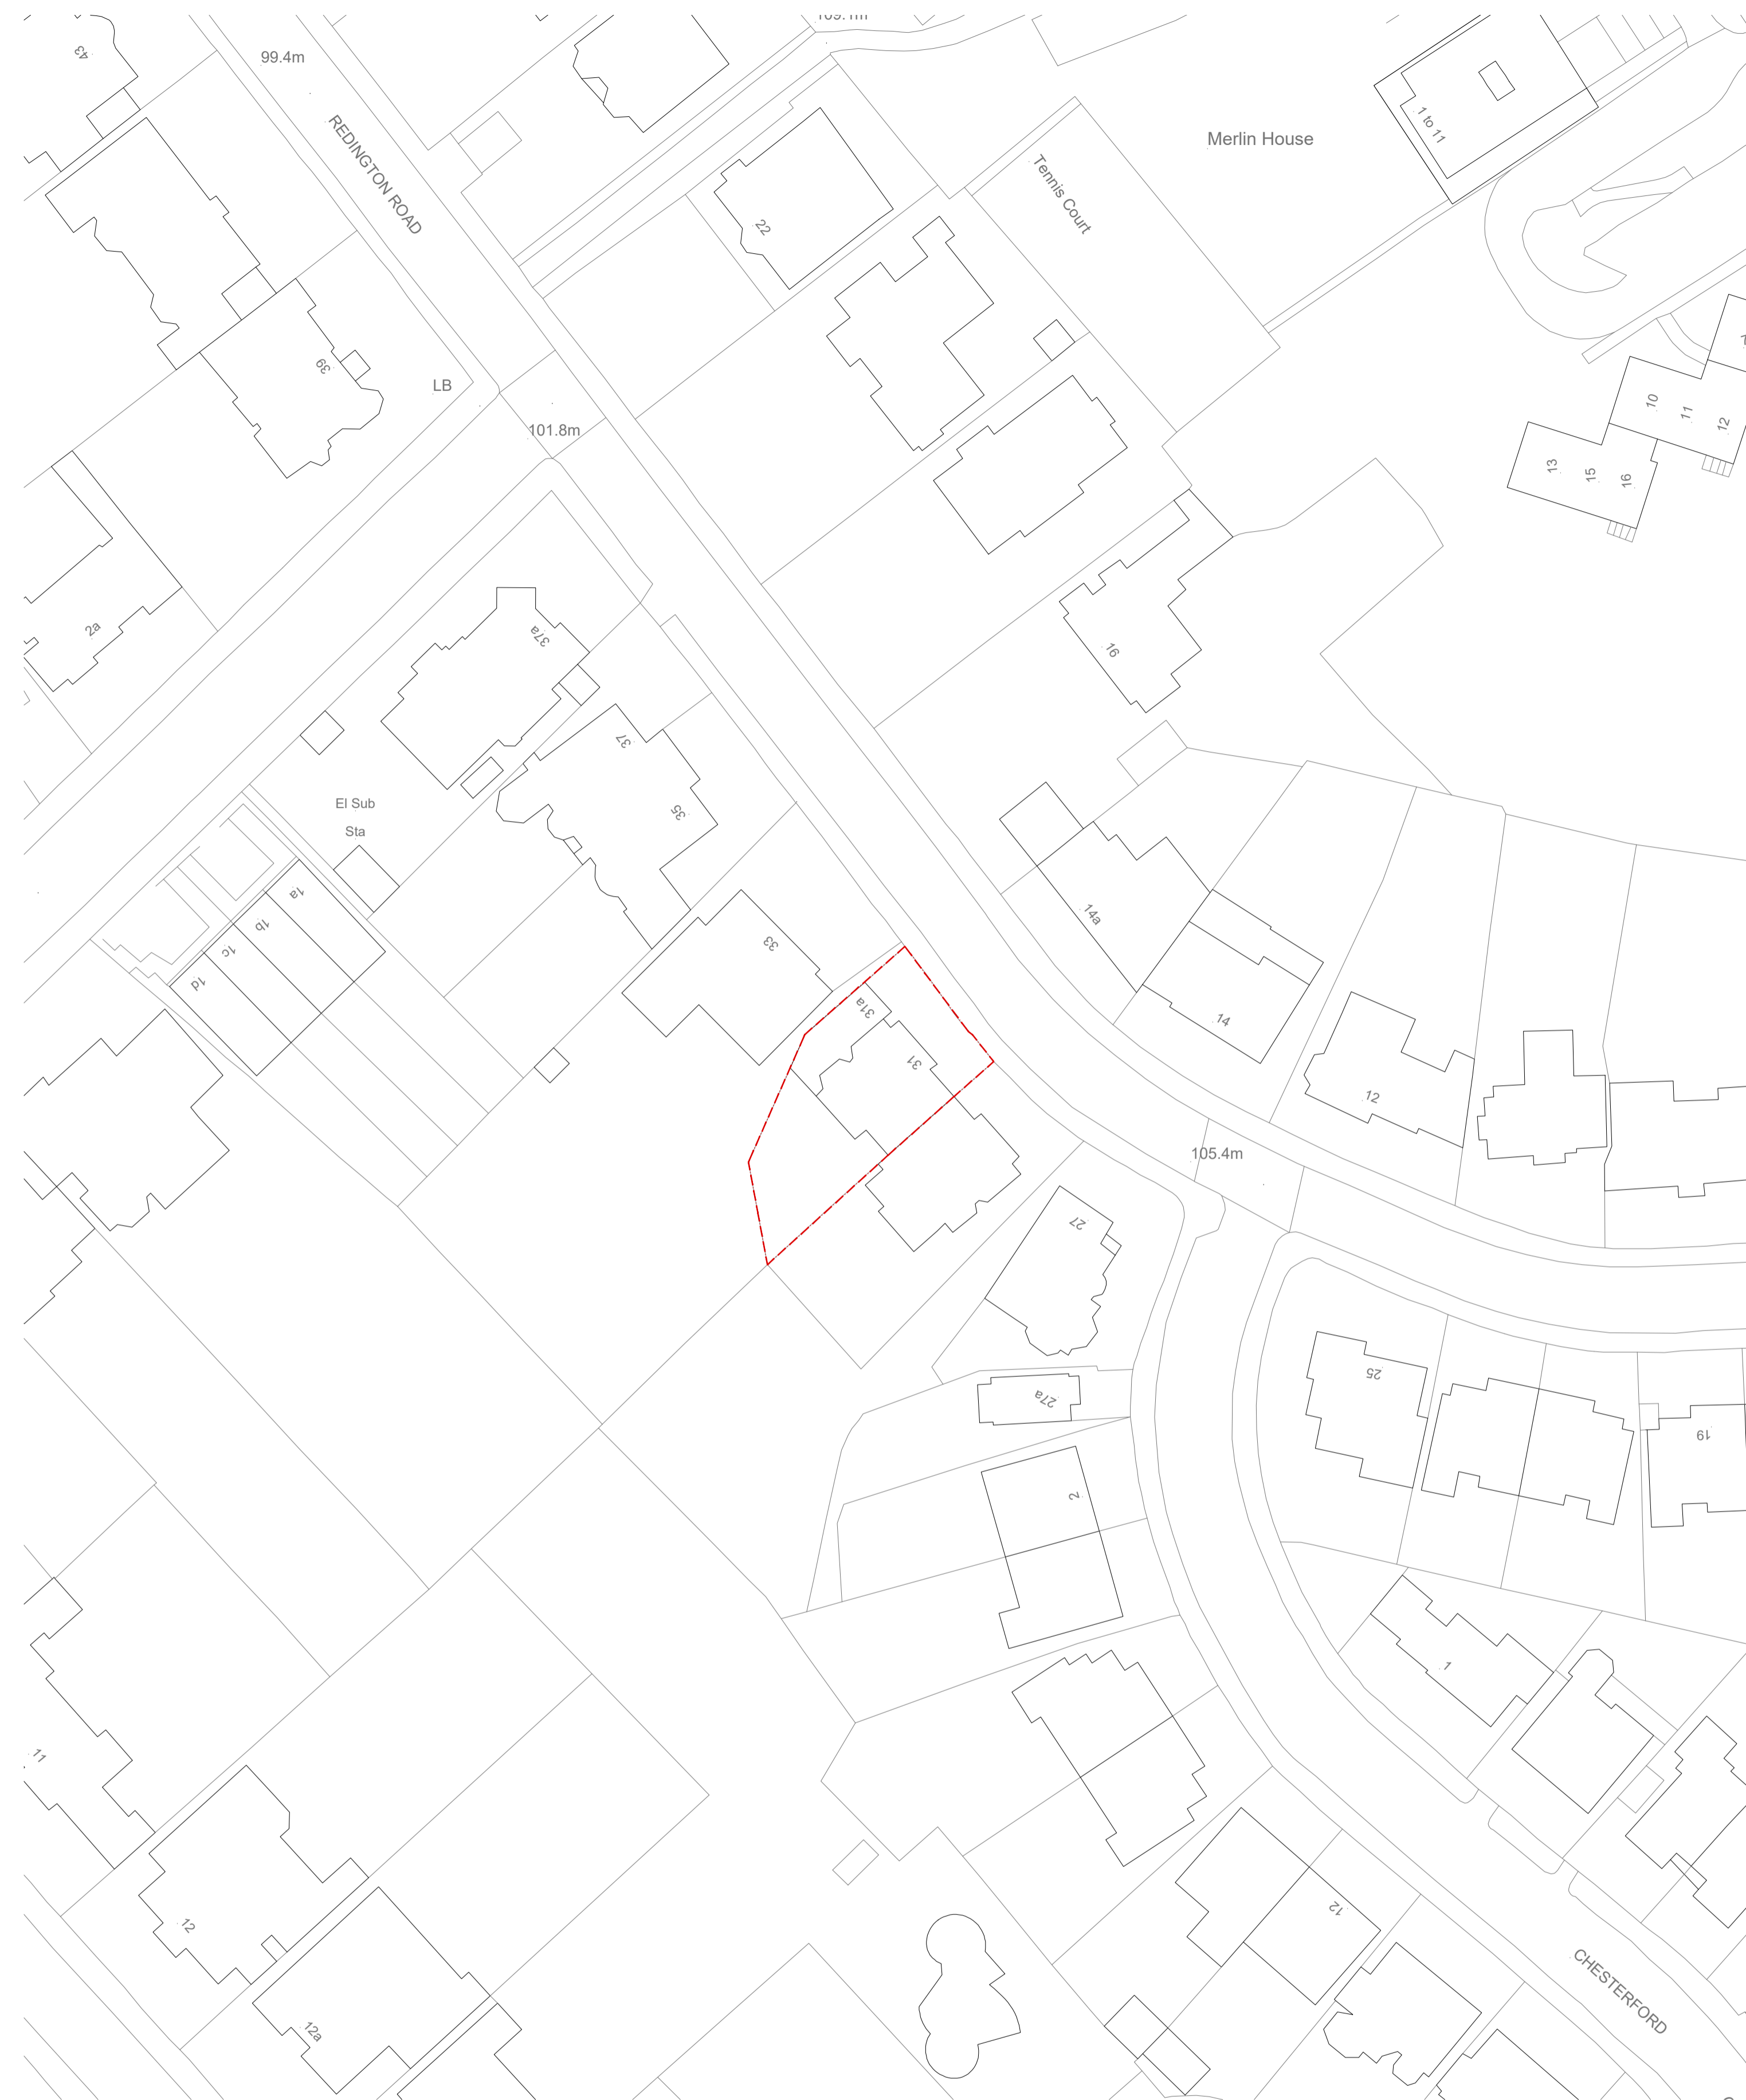

02 Drawing 02 - Site Plan
Scale 1:500 @ A1



NOTES

- Do not scale off these drawings except for planning purposes. Dimensions govern.
- All dimensions are given in millimetres (mm) unless otherwise noted.
- All dimensions shall be verified on site before proceeding with the work contractor before construction and fabrication commences.
- Workmanship and materials to be accordance with the relevant current British Standard Codes of Practice and the Local Authorities requirements.
- During construction the contractor shall be responsible for maintaining the structure in a stable condition.
- These drawings are to be read in conjunction with all other contract documentation and other consultants documentation.
- If in doubt, ask!

Rev	Date	Reason for Issue	ch'd
E-	10-08-2021	For planning application	JP

ambigram architects

Studio 2.04, 60 Gray's Inn Road
London WC1X 8AQ

www.ambigramarchitects.com
info@ambigramarchitects.com

ambigram architects ltd

© Copyright 2021

31 Redington Rd

Project

Existing site plan

Title

31 Redington Road
London NW3 7QY

aa_2120

Job number

June 2021

Date

AA-A2120_S_E-4000

Drawing no

JP

Drawn

E-

Revision

1:500_@A1

1:1000_@A3

Scale