


- KEY:
1. Brick
 2. Metal fascia
 3. Glazed curtain wall
 4. Render
 5. Signage (to form part of a separate planning application)
 6. Retractable awning
 7. Poster box
 8. Ventilation grill
 9. Steel door
 10. Indicative light fitting
 11. Hinged guarding
 12. Timber access door for external access to incoming services
 13. Serving hatch
 14. Window
 15. Exposed metal flashing
 16. Metal louvred access door

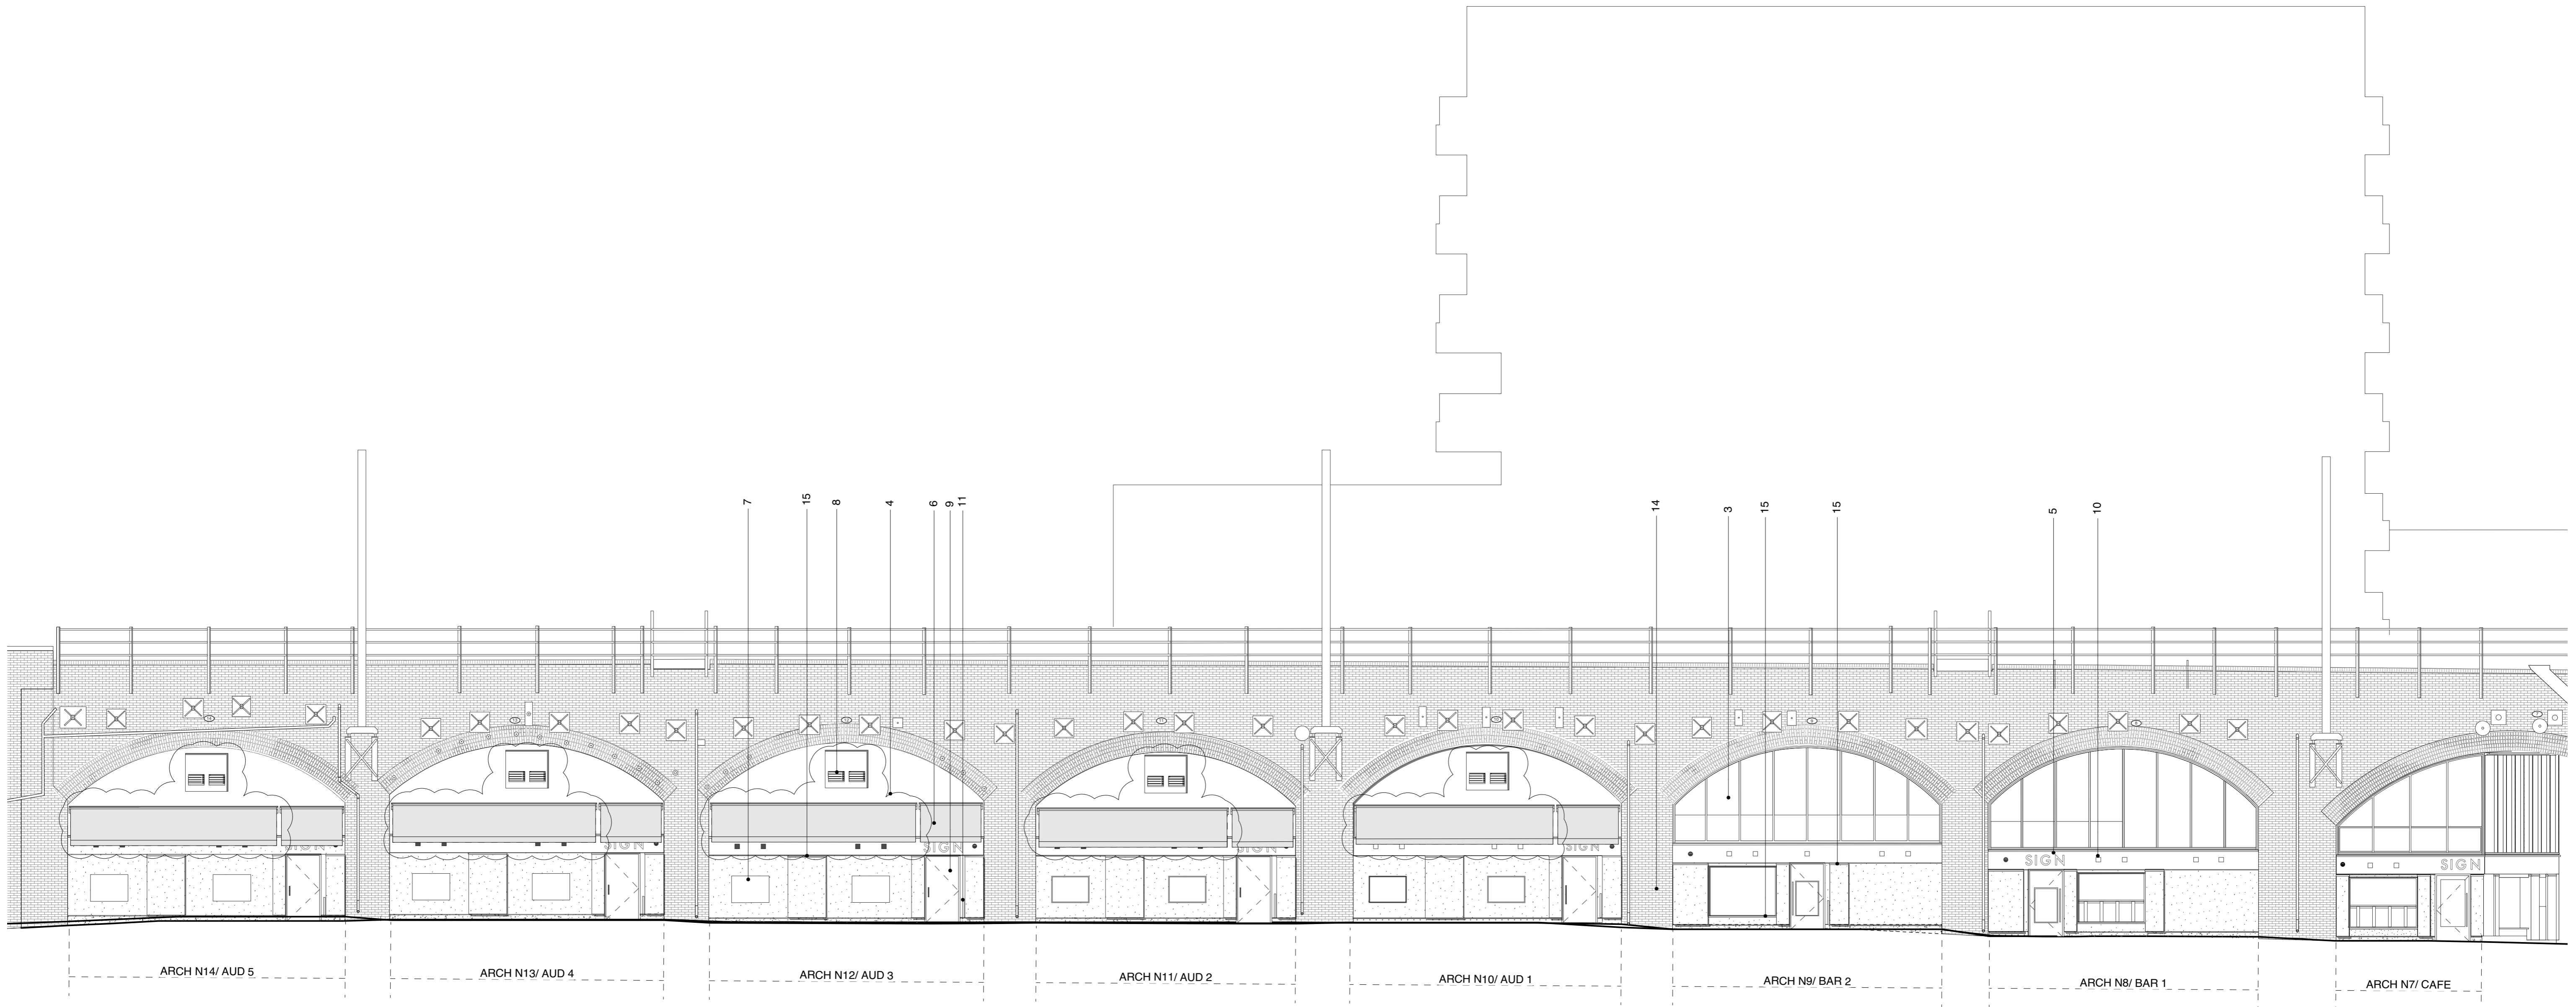


01 PROPOSED ELEVATIONS 01 - SOUTH WEST ELEVATION
1:100 (A1) / 1:200 (A3)

0m 5m

Do not scale off this drawing. This drawing is to be read with all other contract documents. Any discrepancies are to be reported to the Architect. At construction status, this drawing remains design intent only. All information to be checked by contractor for site accuracy and fit. Drawings are subject to statutory approvals and site surveys.

NOTES:

- 20.11.20 Issued for Planning
- A 02.02.21 Elevations updated for Planning
- B 19.03.21 Elevations updated for Planning
- C 04.08.21 Elevations updated for Planning
- D 17.08.21 Elevations updated for Planning

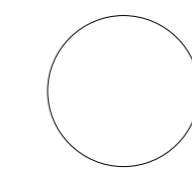

Takero Shimazaki Architects
6a Peacock Yard, Iliffe Street
London SE17 3LH
t 020 7928 9171
mail@t-sa.co.uk
www.t-sa.co.uk

CURZON CAMDEN
DRAWING NAME PROPOSED ELEVATIONS 01
DRAWING STATUS PLANNING

JOB NO. 455

DATE	SCALE	DRAWN	CHECKED	NUMBER	REV.
04.08.21	1:100 (A1) / 1:200 (A3)	JK	JF	455_1300	D