



DO NOT SCALE DRAWINGS. THE CONTRACTOR IS RESPONSIBLE FOR CHECKING DIMENSIONS & ANY DISCREPANCY IS TO BE REFERRED TO THE ARCHITECT.




A STREET ELEVATION
200 AS PROPOSED

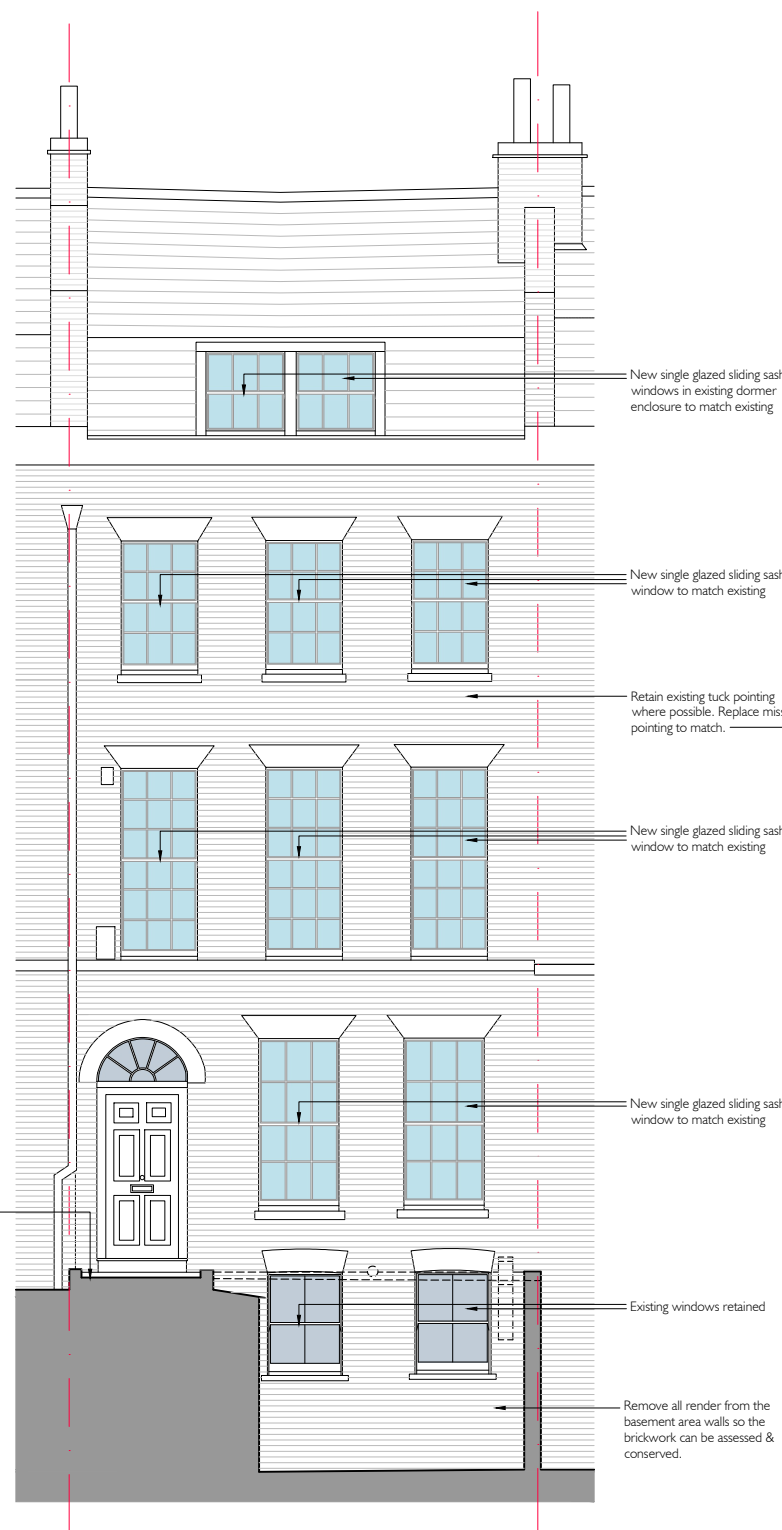

B FRONT ELEVATION
200 AS PROPOSED

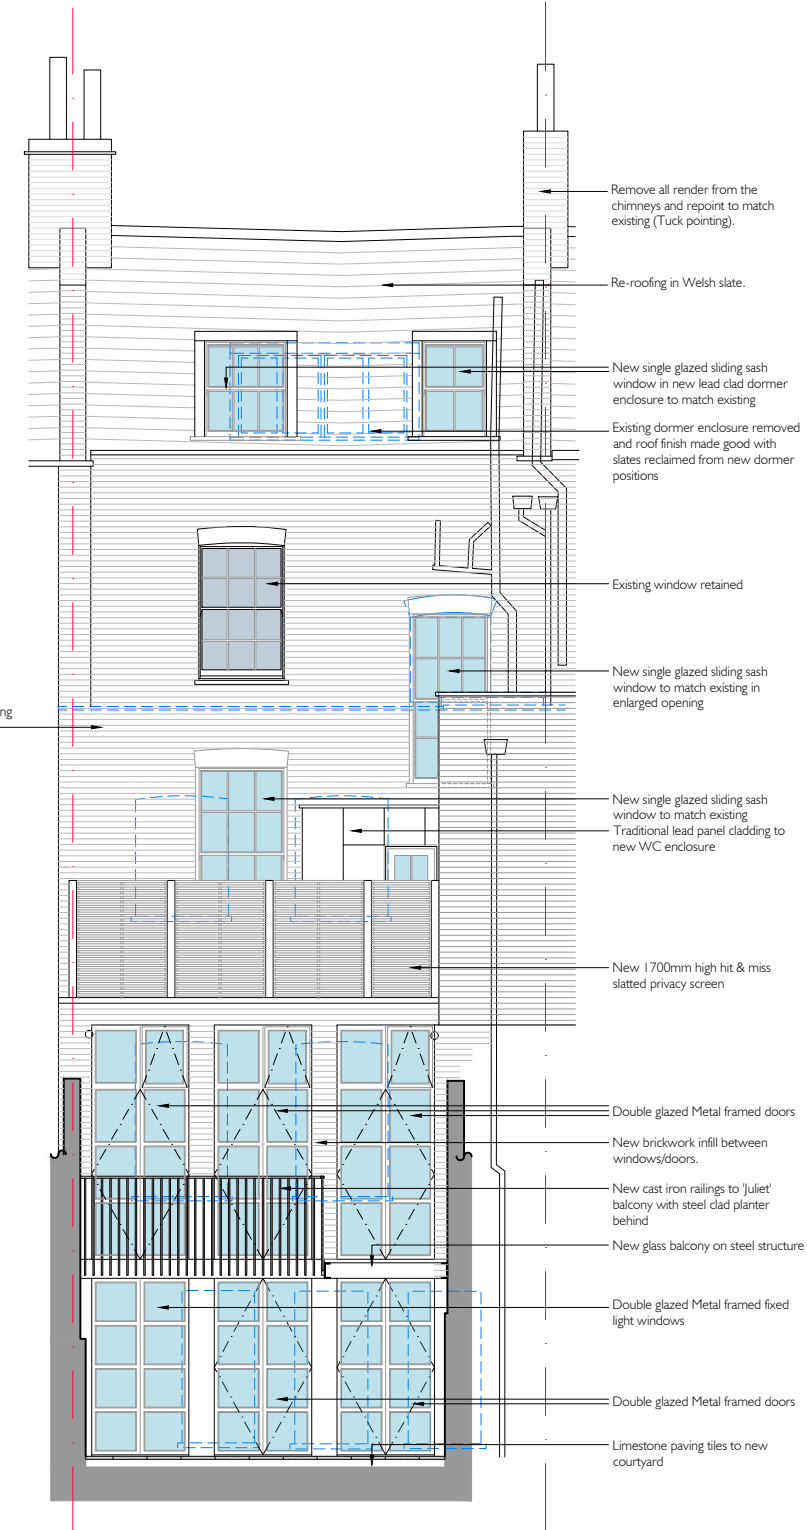

C REAR ELEVATION
200 AS PROPOSED

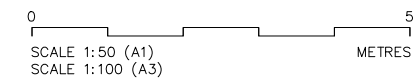

P3	PLANNING	Aug 21
P2	PLANNING	Jul 21
P1	PLANNING	May 21

REV.	AMENDMENT	DATE
------	-----------	------

THOMAS FORD & PARTNERS
CHARTERED ARCHITECTS SURVEYORS

177 KIRKDALE
SYDENHAM • LONDON • SE26 4QH
TEL 020 8659 3250 • FAX 020 8659 3146
EMAIL tfj@thomasford.co.uk

PROJECT
41 DOUGHTY STREET
RENOVATION
CAMDEN

TITLE
ELEVATIONS
AS PROPOSED

DRAWN	DATE	SCALE	CHECKED
Sed	Mar 21	1:50@A1	
PROJECT REF.	DRG. No.	REV.	
381401	GA-200	P3	