




DO NOT SCALE DRAWINGS. THE CONTRACTOR IS RESPONSIBLE FOR CHECKING DIMENSIONS & ANY DISCREPANCY IS TO BE REFERRED TO THE ARCHITECT.

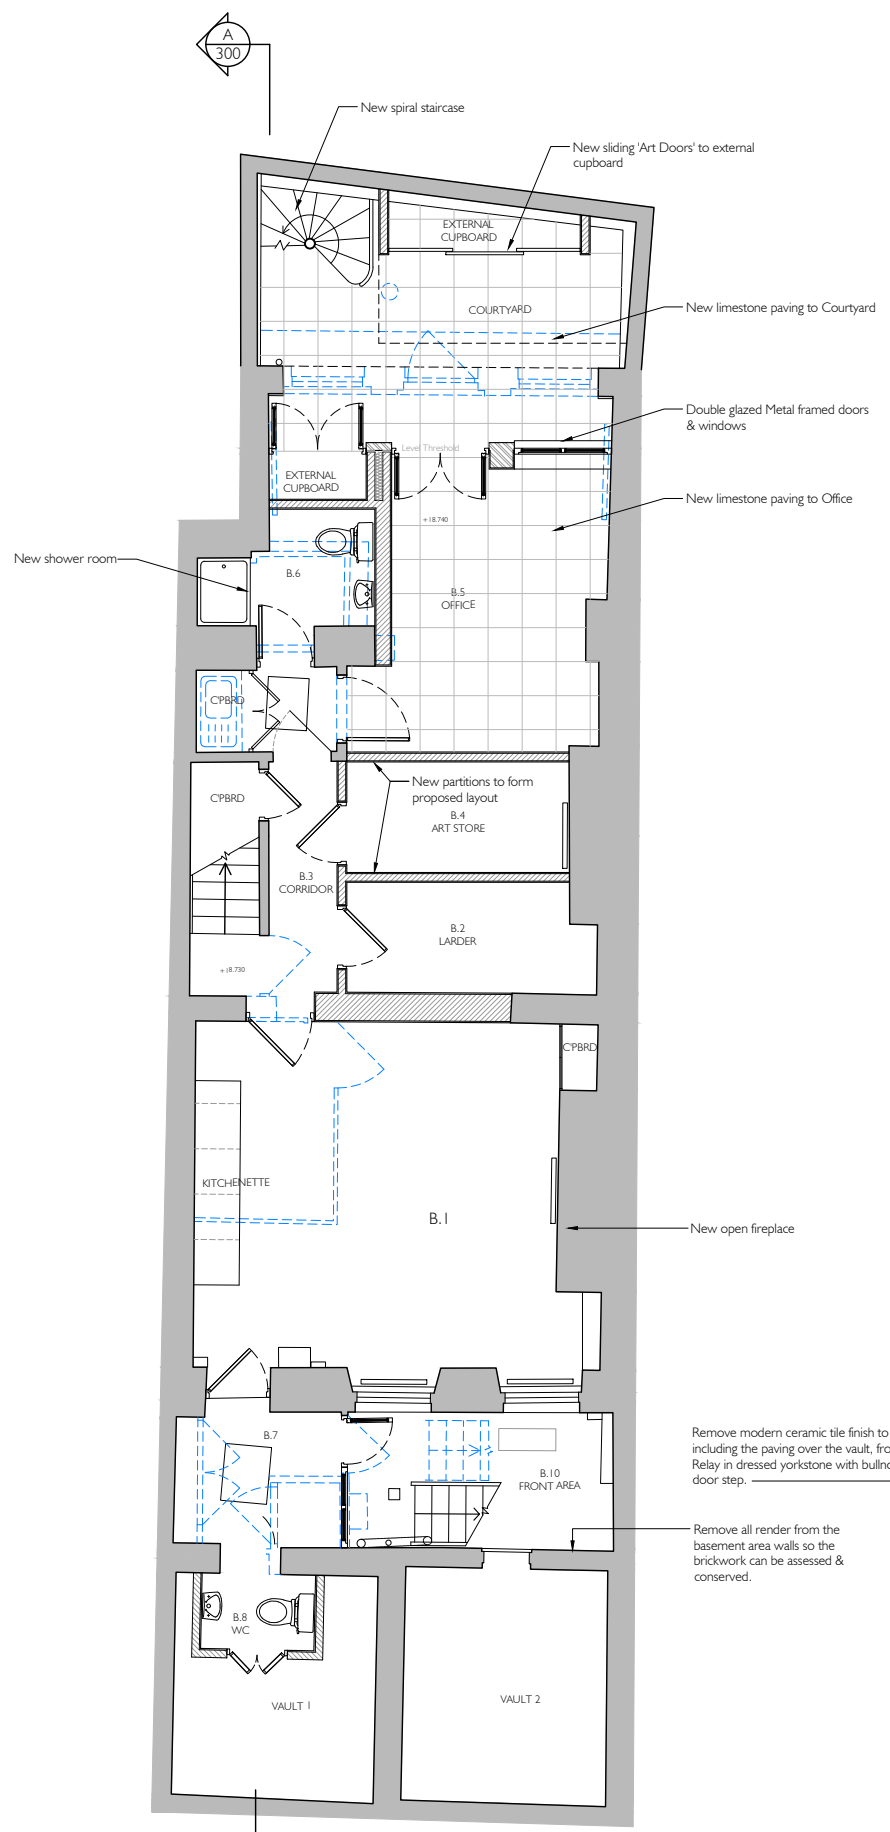


A
100 BASEMENT FLOOR PLAN AS PROPOSED

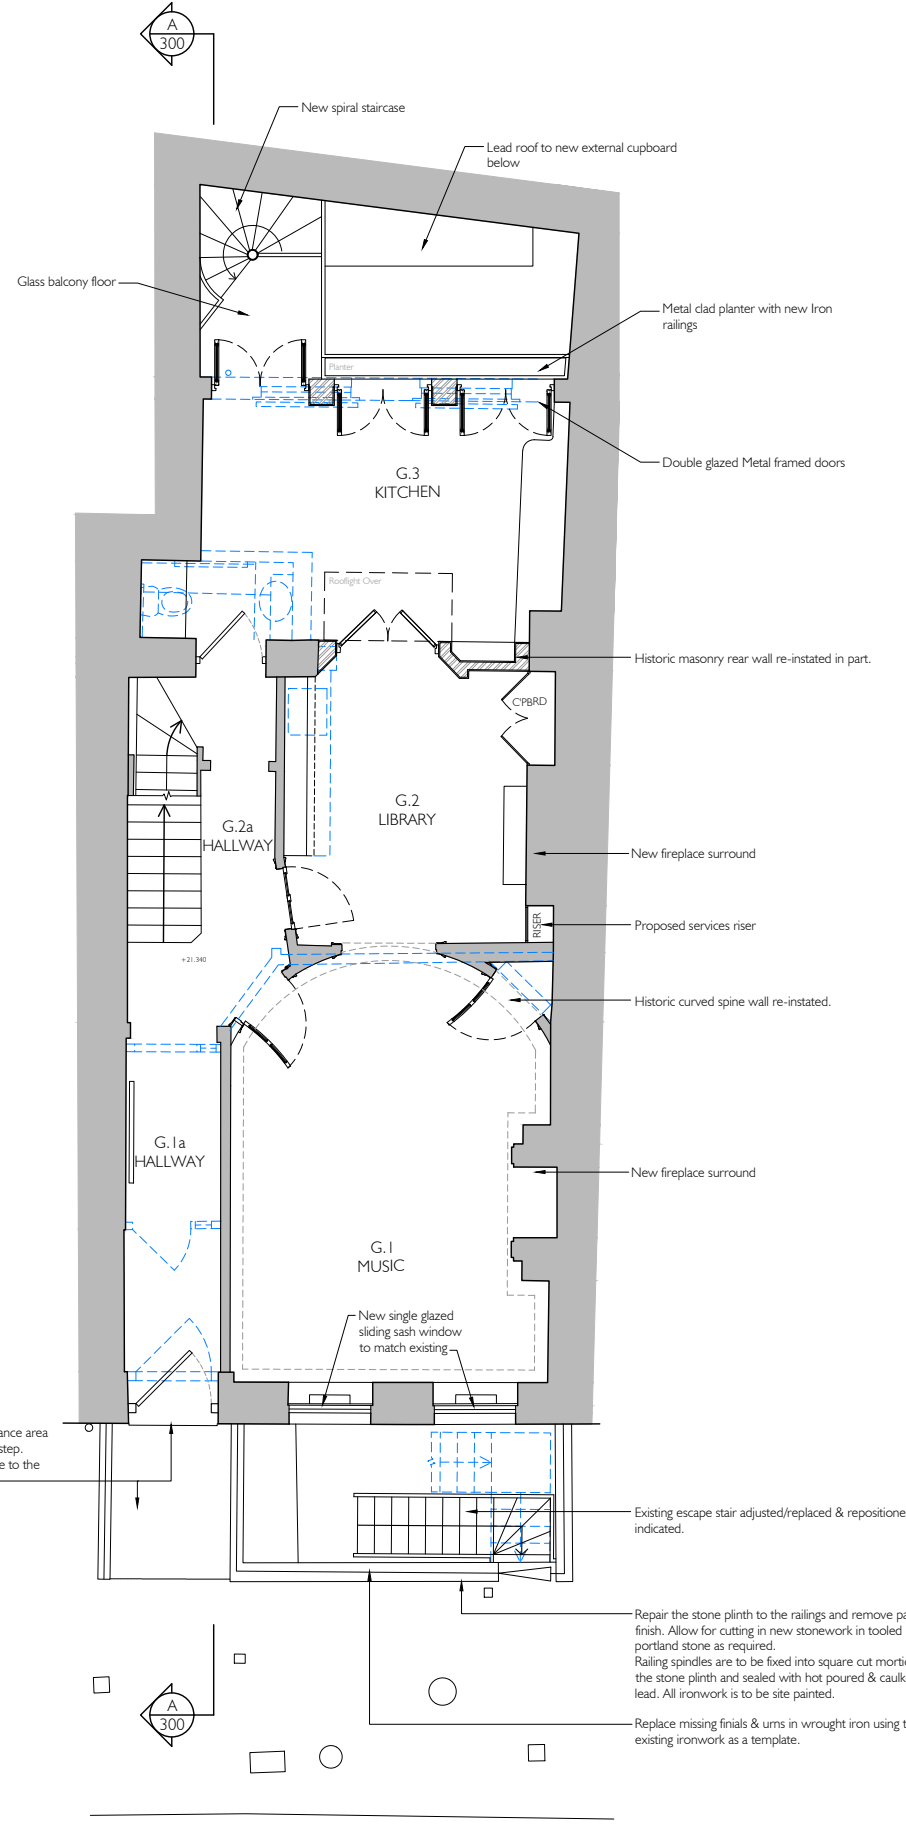

B
100 GROUND FLOOR PLAN AS PROPOSED

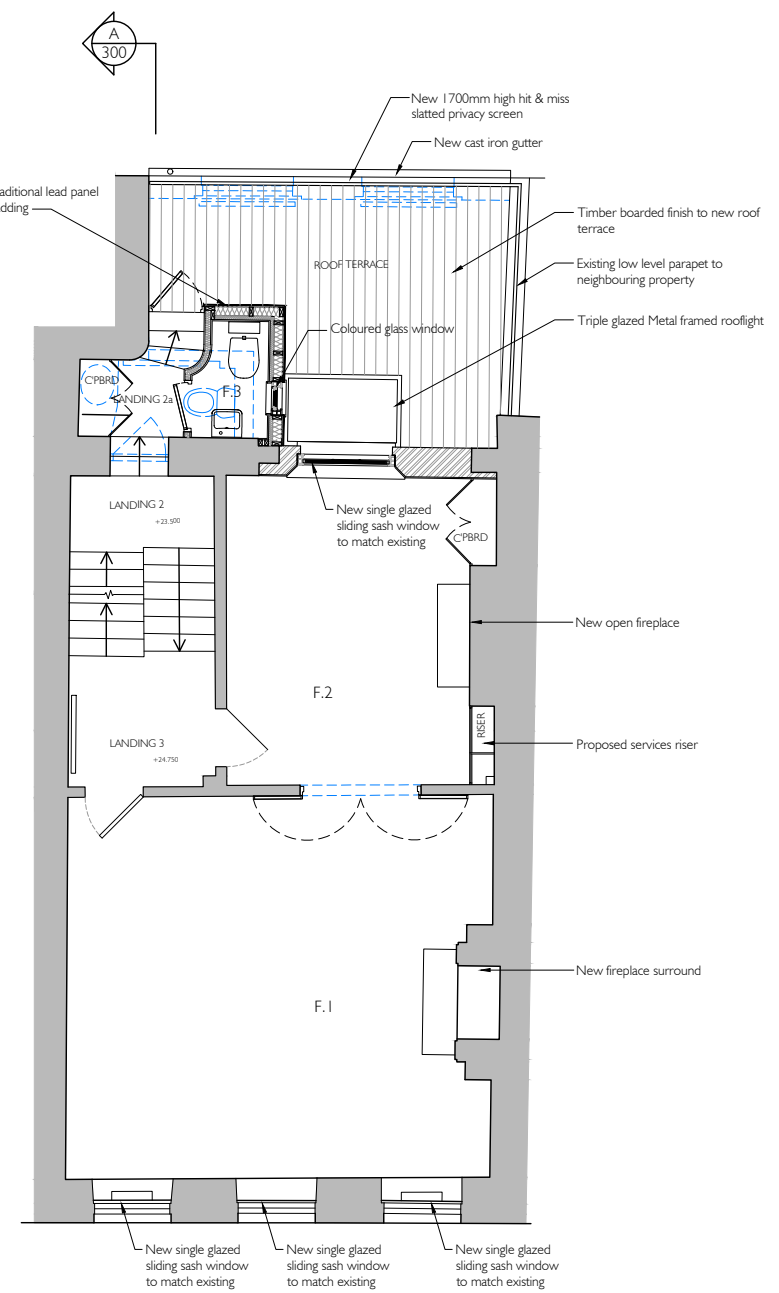

C
100 FIRST FLOOR PLAN AS PROPOSED

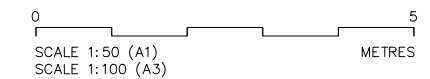

REV.	AMENDMENT	DATE
P3	PLANNING	Aug 21
P2	PLANNING	Jul 21
P1	PLANNING	May 21

THOMAS FORD & PARTNERS
CHARTERED ARCHITECTS SURVEYORS
 177 KIRKDALE
 SYDENHAM • LONDON • SE26 4QH
 TEL. 020 8659 3250 • FAX 020 8659 3146
 EMAIL: tfp@thomasford.co.uk

PROJECT			
41 DOUGHTY STREET RENOVATION CAMDEN			
TITLE			
BASEMENT, GROUND & FIRST FLOOR PLANS AS PROPOSED			
DRAWN	DATE	SCALE	CHECKED
Sed	Mar 21	1:50@A1	
PROJECT REF.		DRG. No.	REV.
381401		GA-100	P3