


version	date	author	version notes
P1	As dwg	As dwg	Initial Issue

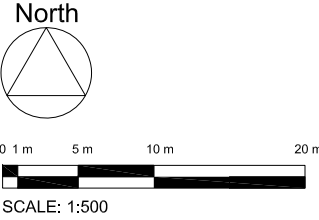

Site Boundary

status

PLANNING

Orbit Architects

project

Field Street, London WC1

site

Proposed Block Plan

scale

1:500 @ A3

date

02.07.21

author

HC

job no.

1878-D01-01


ver.

P1

DO NOT SCALE FROM THIS DRAWING : Verify all dimensions on site


© Orbit Architects 83 Blackfriars Road, London SE1 8HA t. 020 7593 3380 w. www.orbitarchitects.com e. info@orbitarchitects.com

Version	Date	Author	Version Notes
P1	As dwg	As dwg	Initial issue

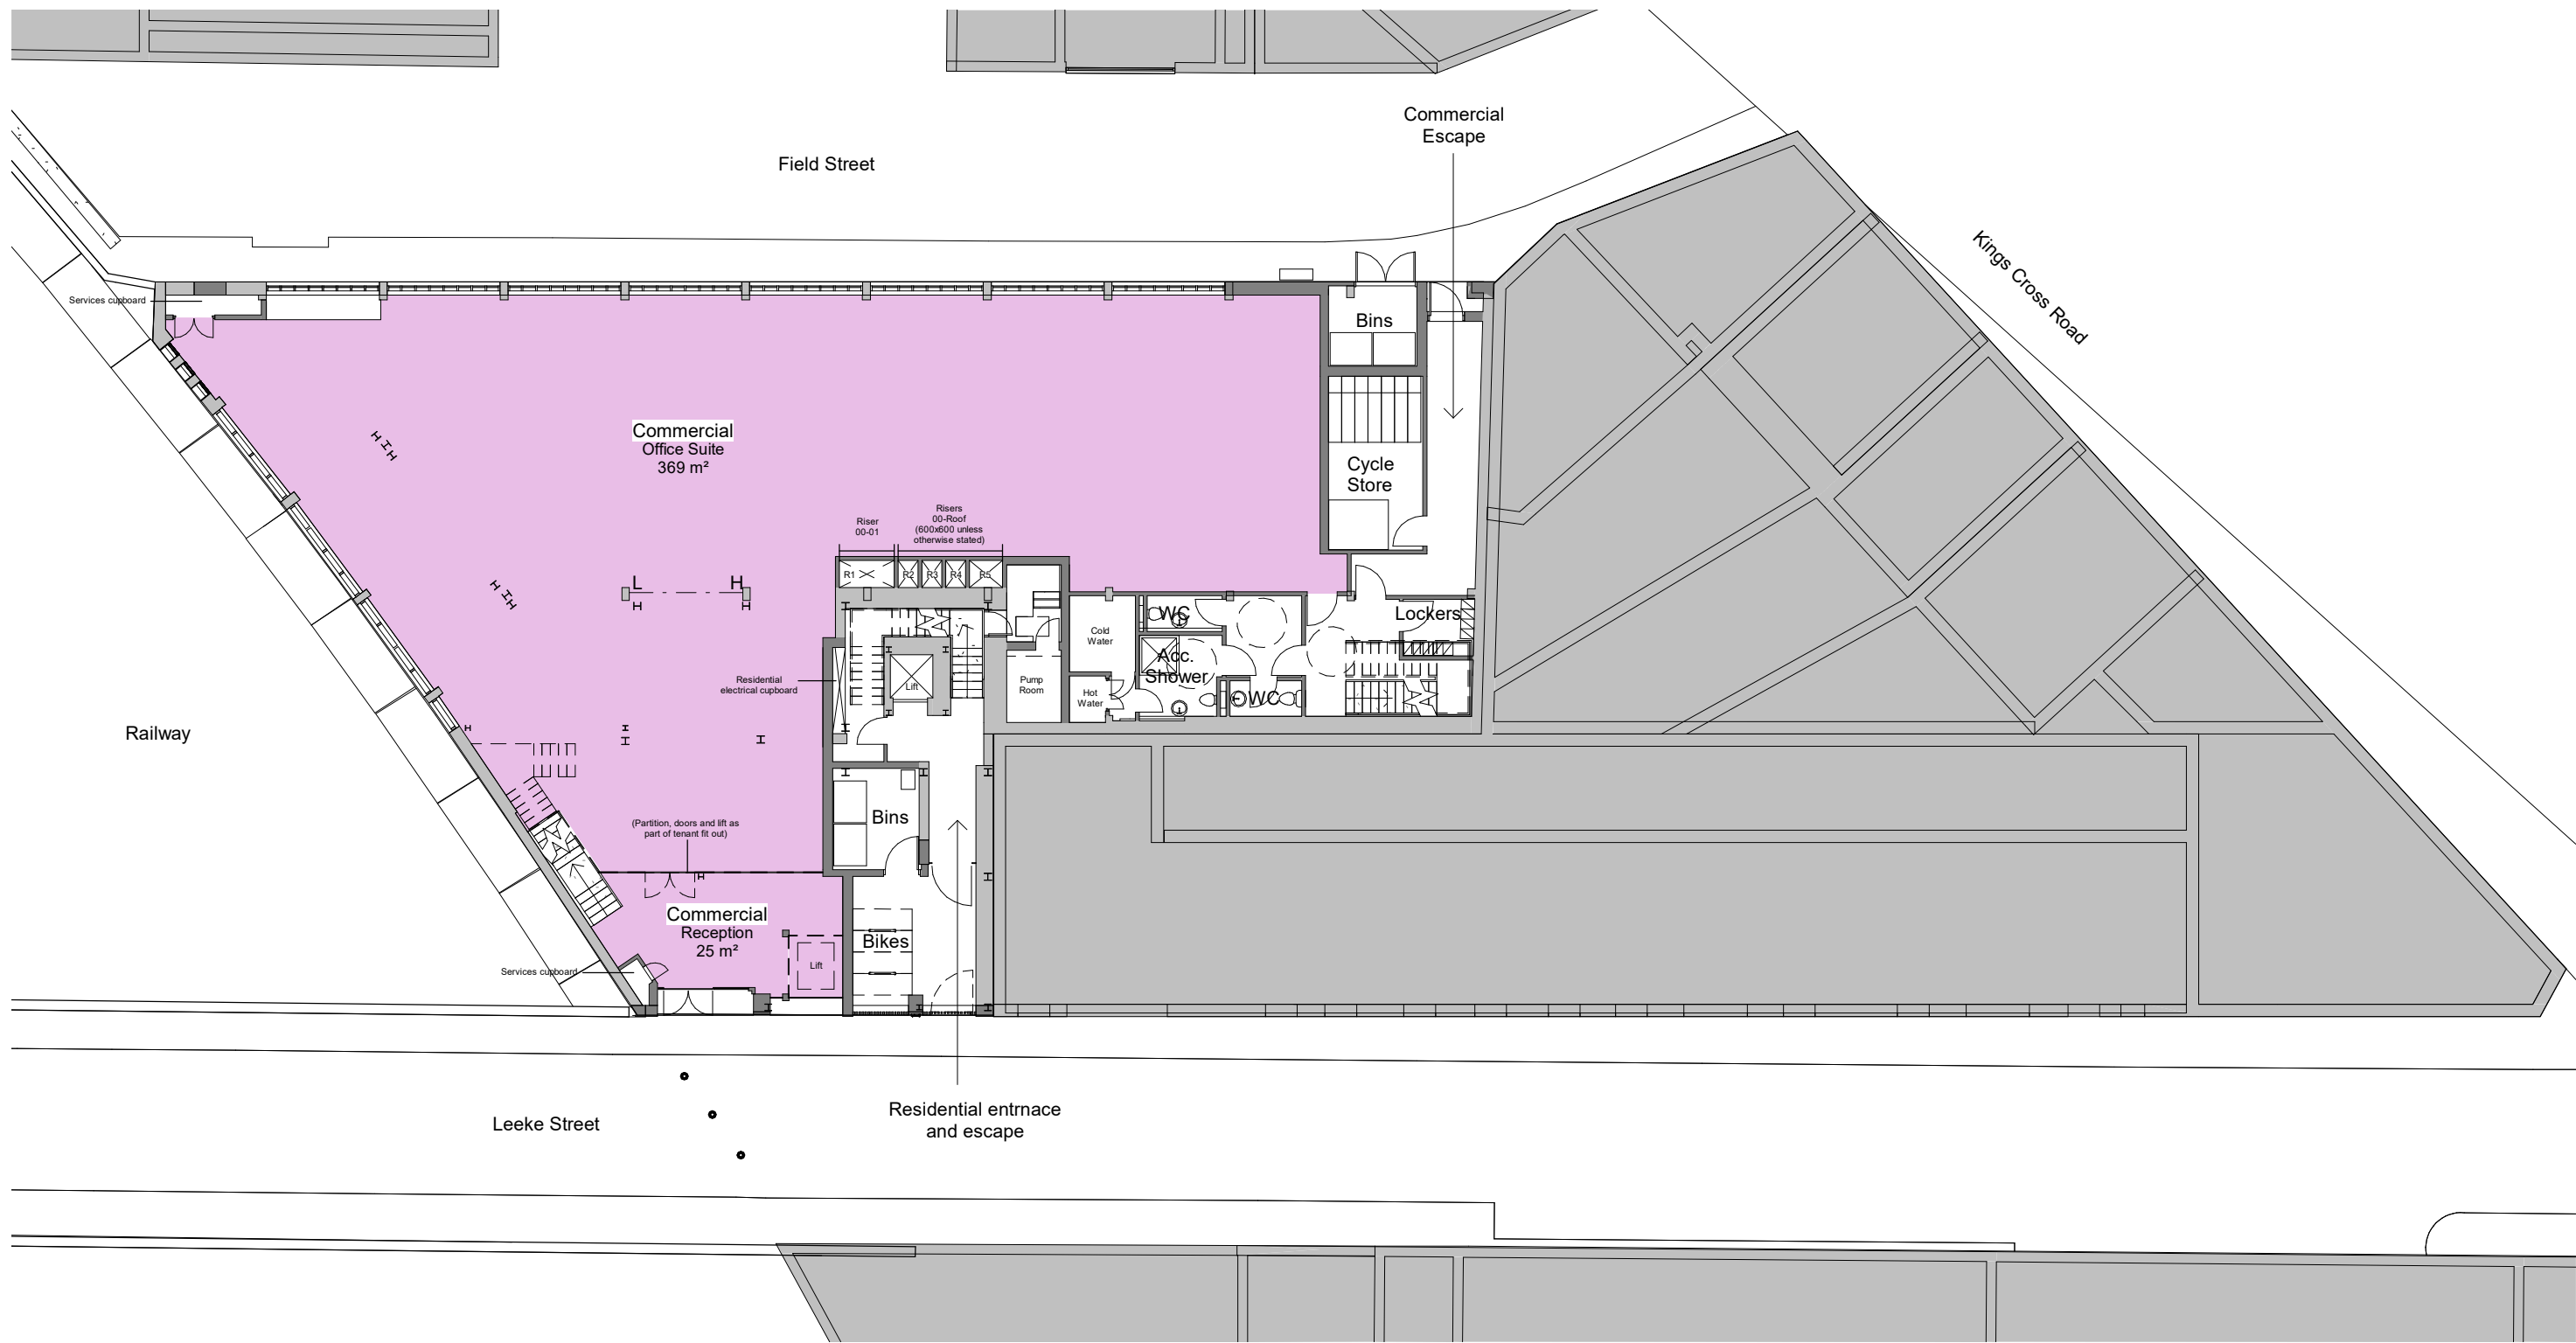

1 Proposed - Ground Floor Plan  
Scale: 1 : 200

Proposed  
Existing

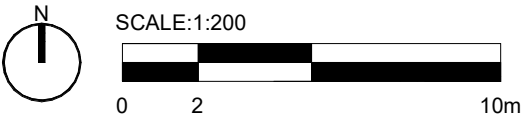

status

PLANNING

project

Field & Leeke Street, WC1X

title

Schematic Floor Plan - Proposed - Ground Floor Plan

scale

1:200 @A3

date

02.07.21

author

HC

job no.

1878- D01-10

dwg no.


P1

ver.

DO NOT SCALE FROM THIS DRAWING: Verify all dimensions on site


© Orbit Architects 83 Blackfriars Road, London SE1 8HA t.020 7593 3380 www.orbitarchitects.com e.info@orbitarchitects.com

Version	Date	Author	Version Notes
P1	As dwg	As dwg	Initial issue

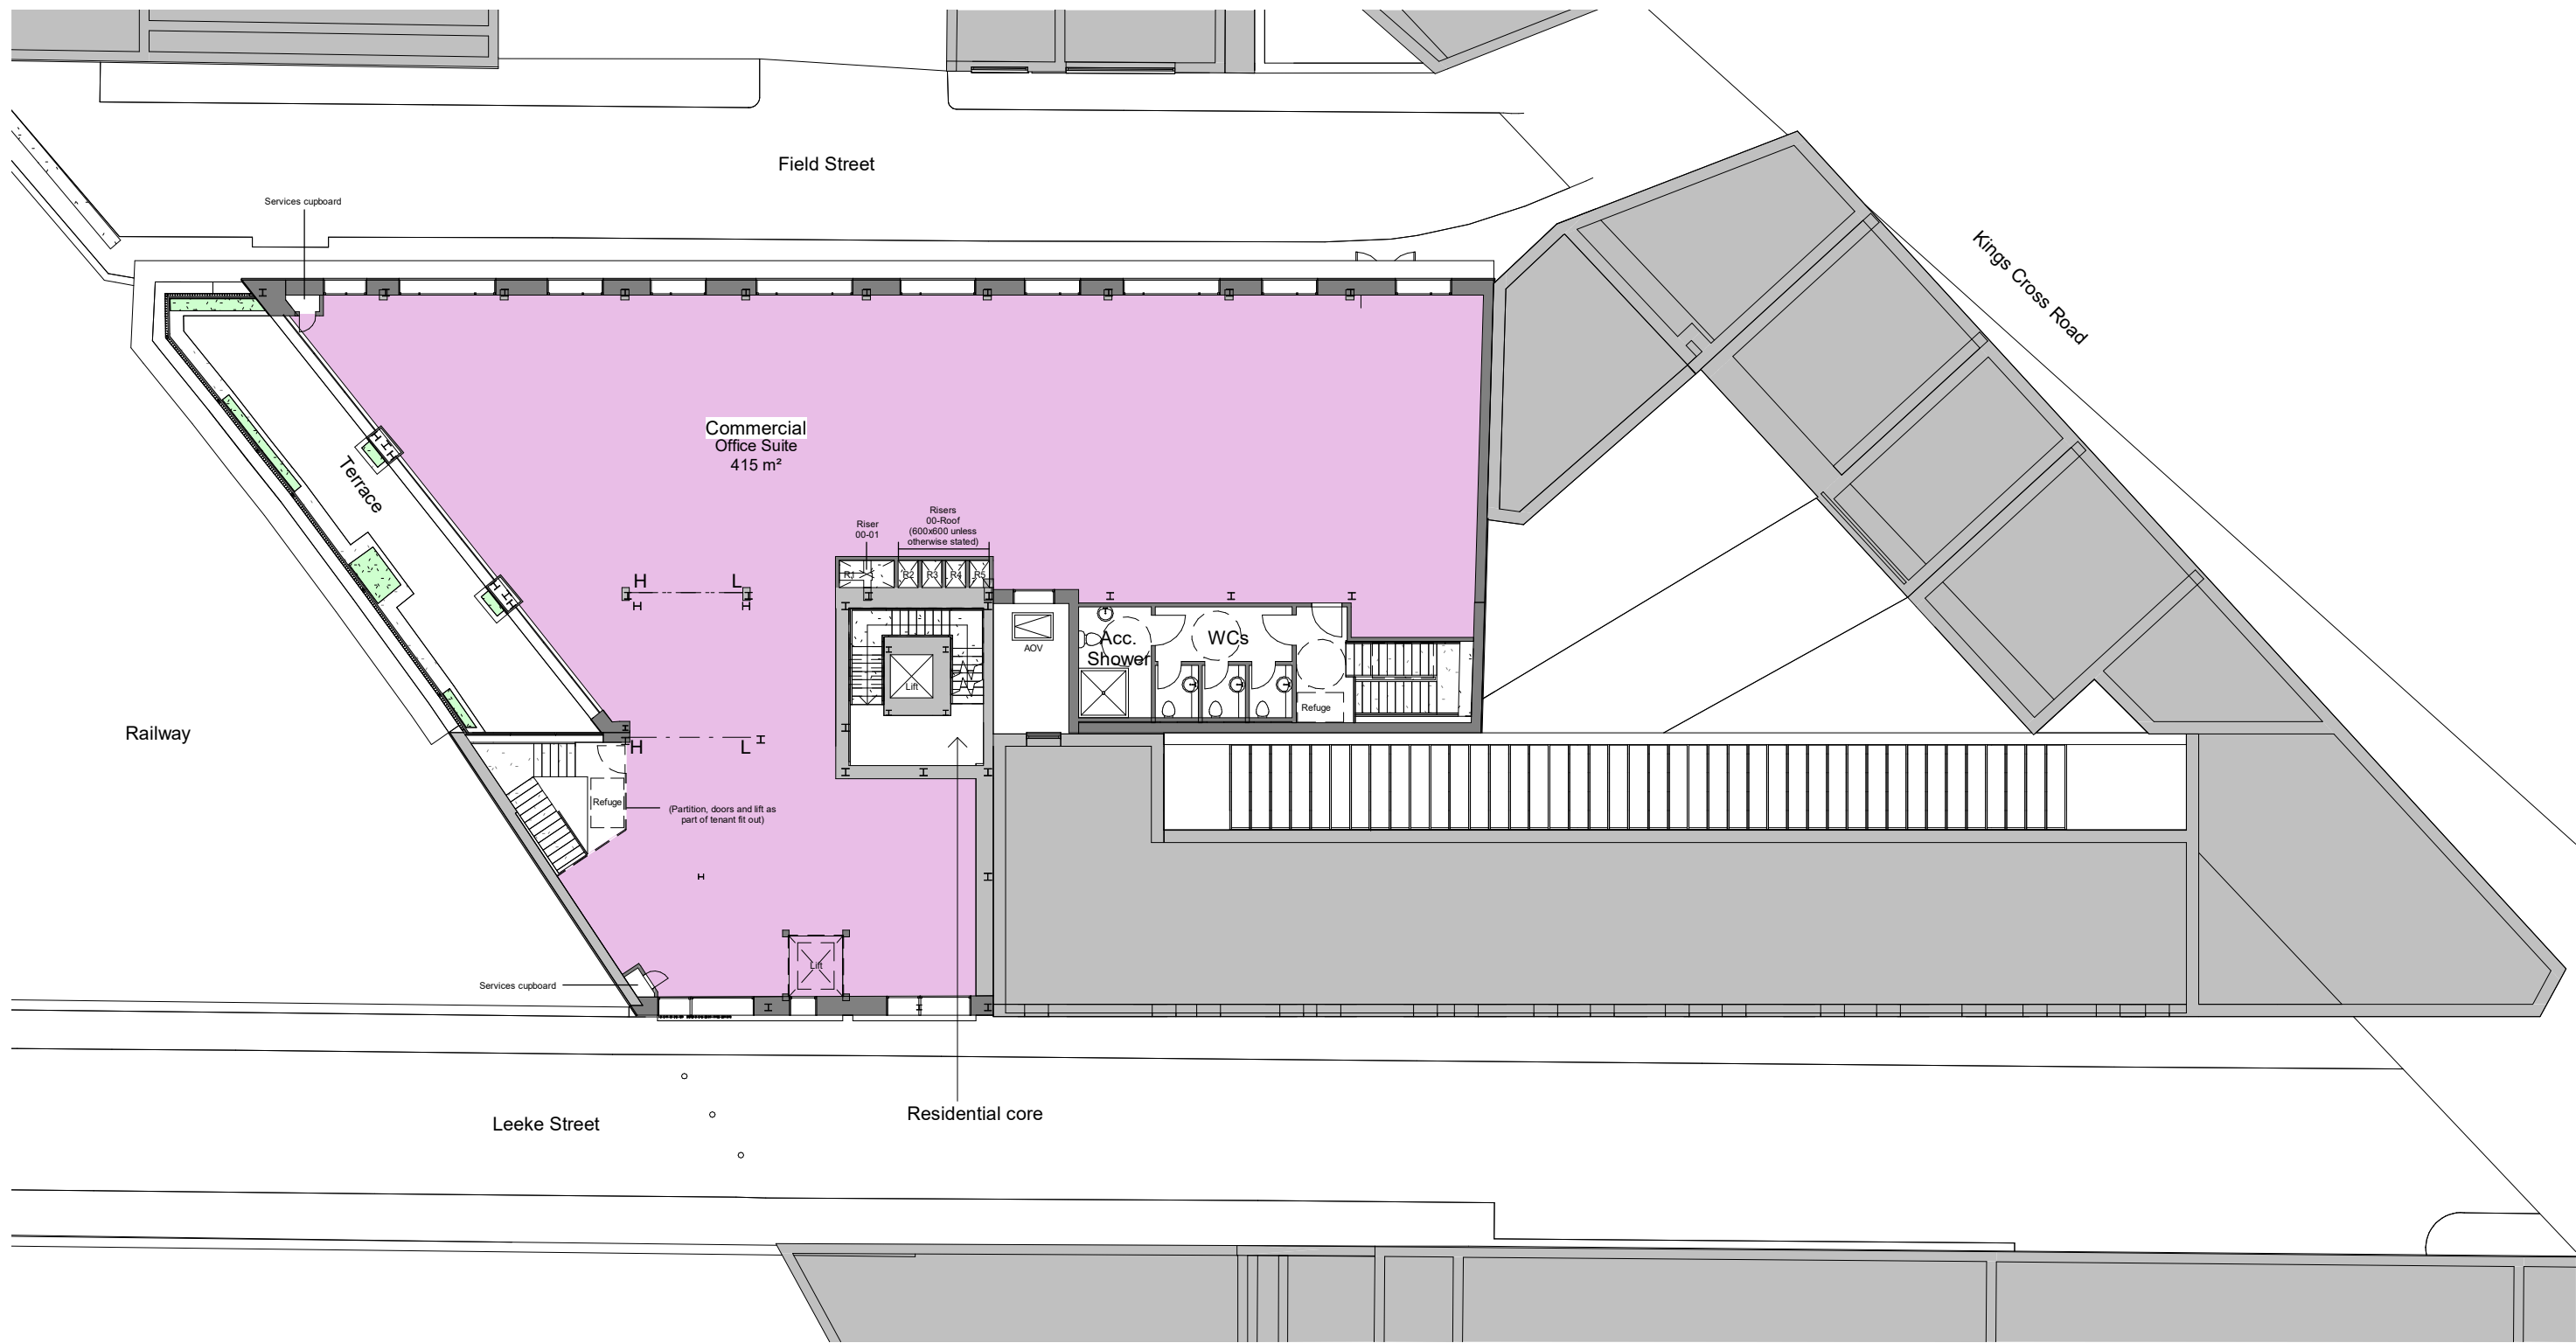

1 Proposed - First Floor Plan  
Scale: 1 : 200

- Proposed
- Existing

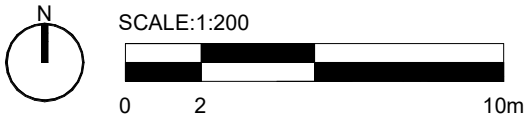

status

PLANNING

Orbit Architects

project: Field & Leeke Street, WC1X


title: Schematic Floor Plan - Proposed - First Floor Plan

scale: 1:200 @A3 date: 02.07.21 author: HC job no: 1878- D01-11 ver: P1

DO NOT SCALE FROM THIS DRAWING: Verify all dimensions on site

© Orbit Architects 83 Blackfriars Road, London SE1 8HA t.020 7593 3380 www.orbitarchitects.com e.info@orbitarchitects.com

Version	Date	Author	Version Notes
P1	As dwg	As dwg	Initial Issue

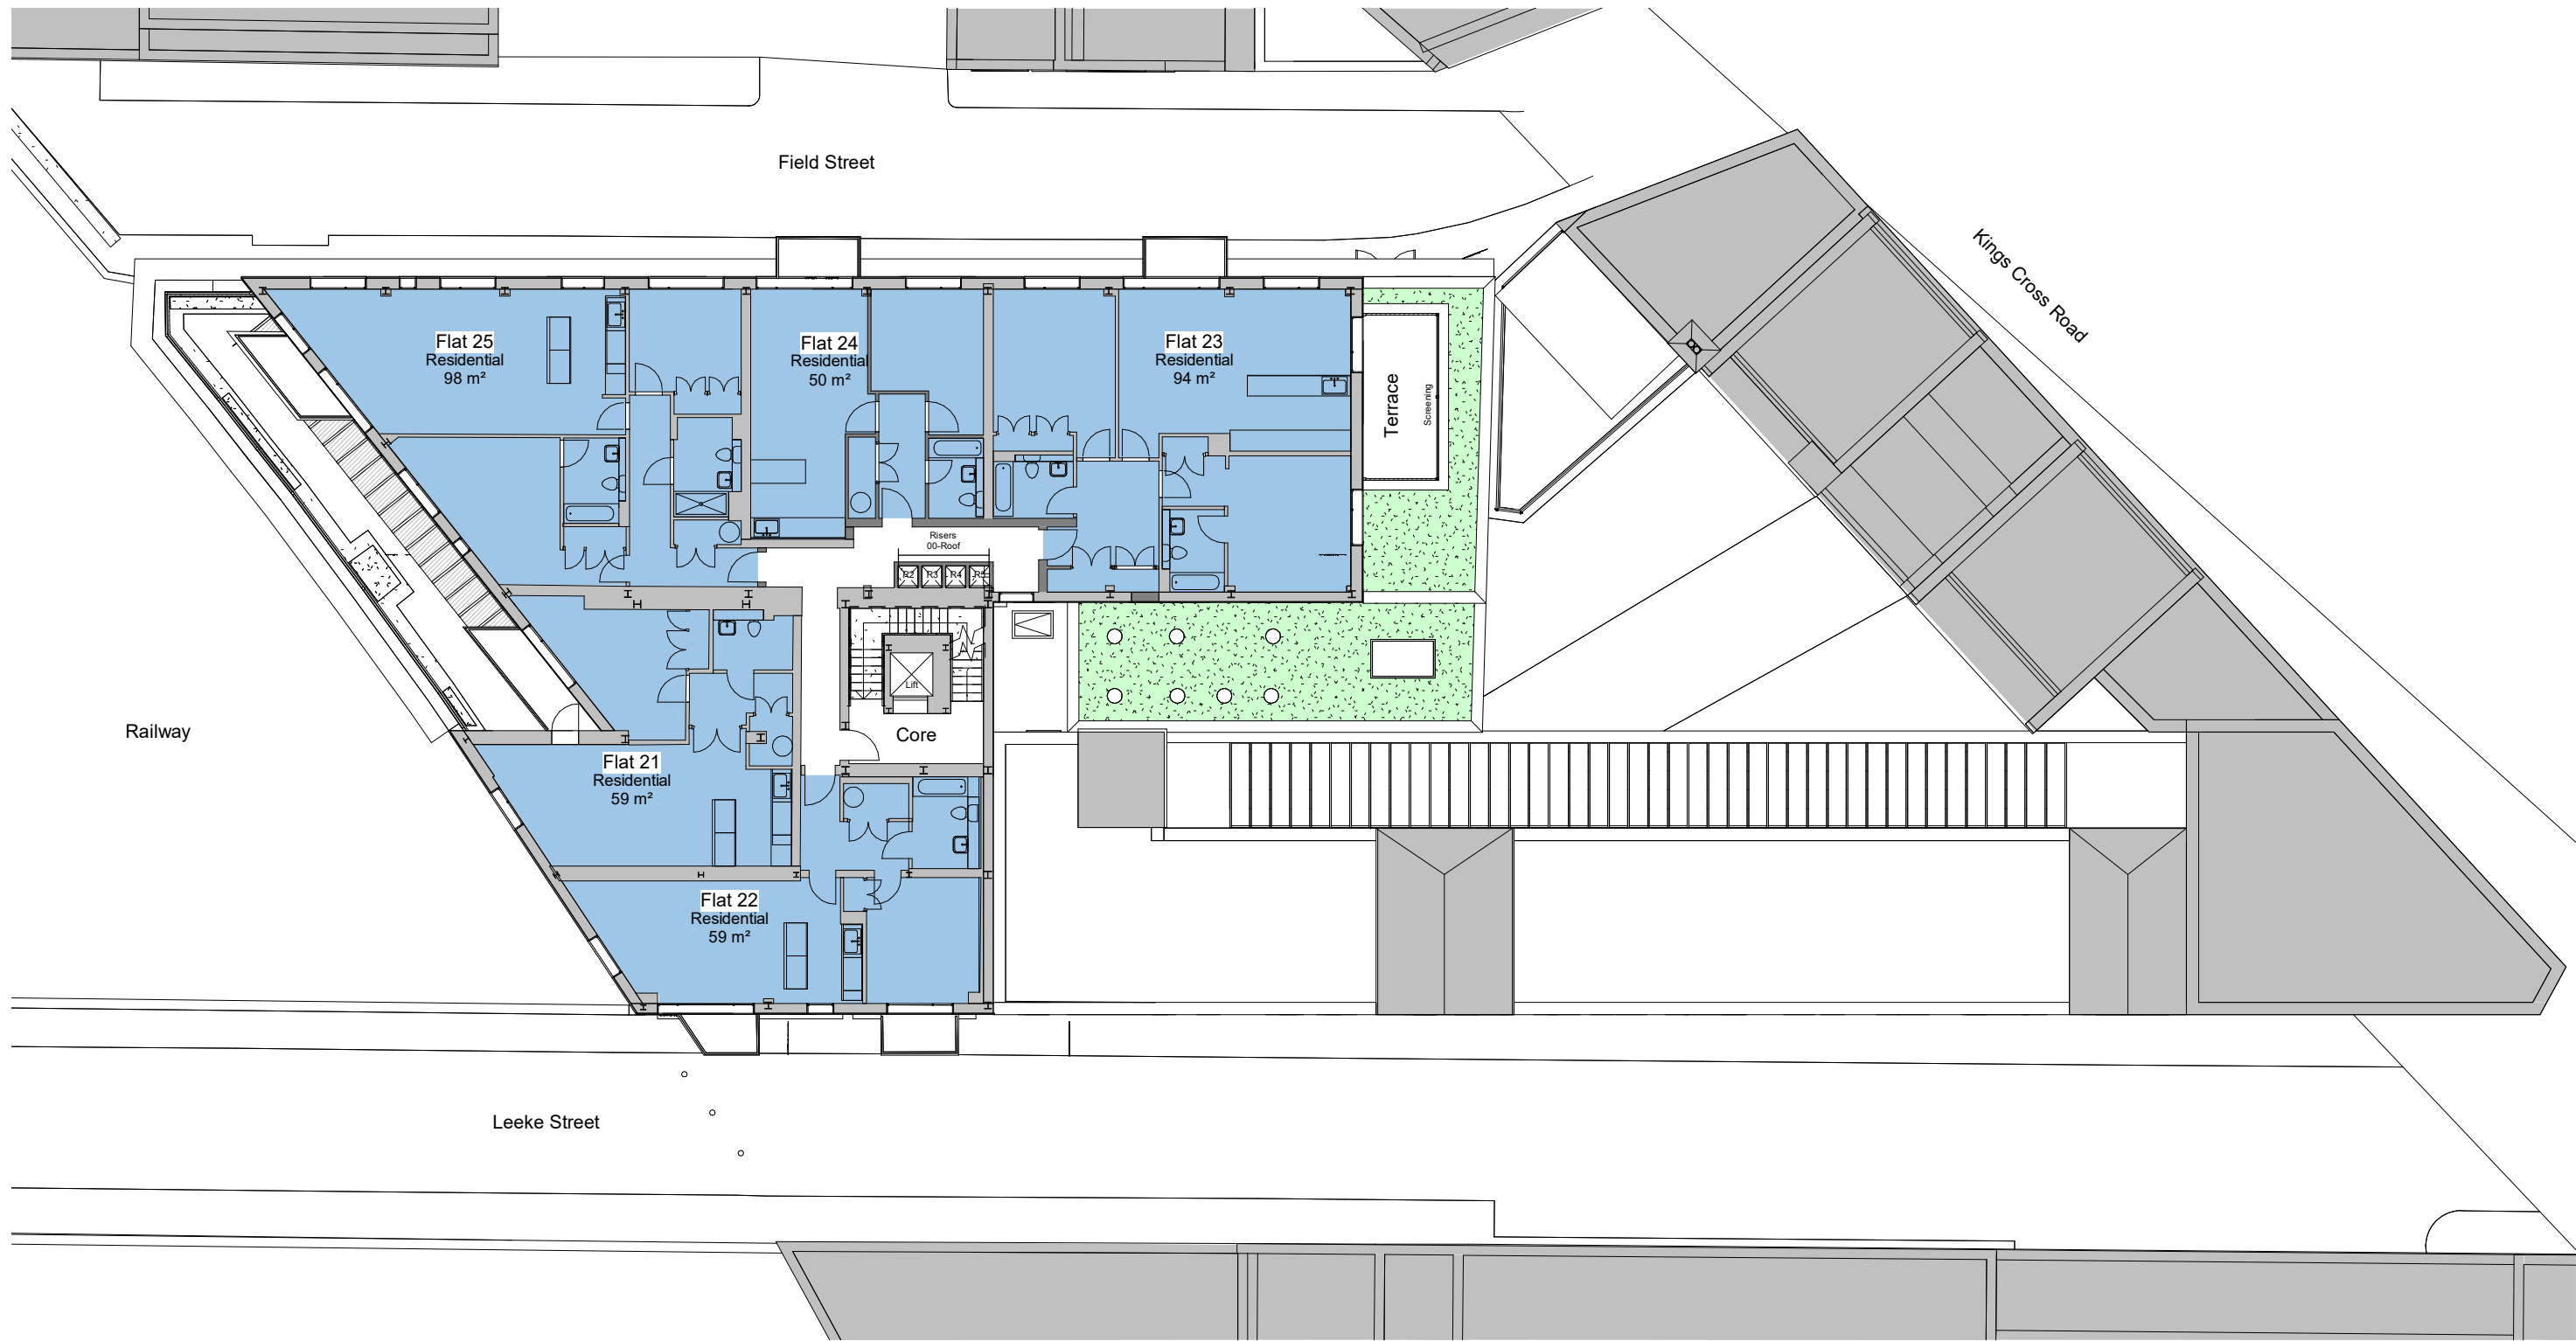


1 Proposed - Second Floor Plan  
Scale: 1 : 200

Proposed

Existing



SCALE:1:200

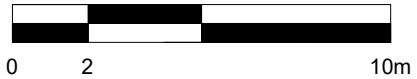

status

PLANNING




project Field & Leeke Street, WC1X

title Schematic Floor Plan - Proposed - Second Floor Plan

scale 1:200 @A3 date 02.07.21 author HC job no. 1878- D01-12 dwg no. P1

DO NOT SCALE FROM THIS DRAWING: Verify all dimensions on site  
© Orbit Architects 83 Blackfriars Road, London SE1 8HA T.020 7593 3380 www.orbitarchitects.com e.info@orbitarchitects.com



Version	Date	Author	Version Notes
P1	As dwg	As dwg	Initial Issue

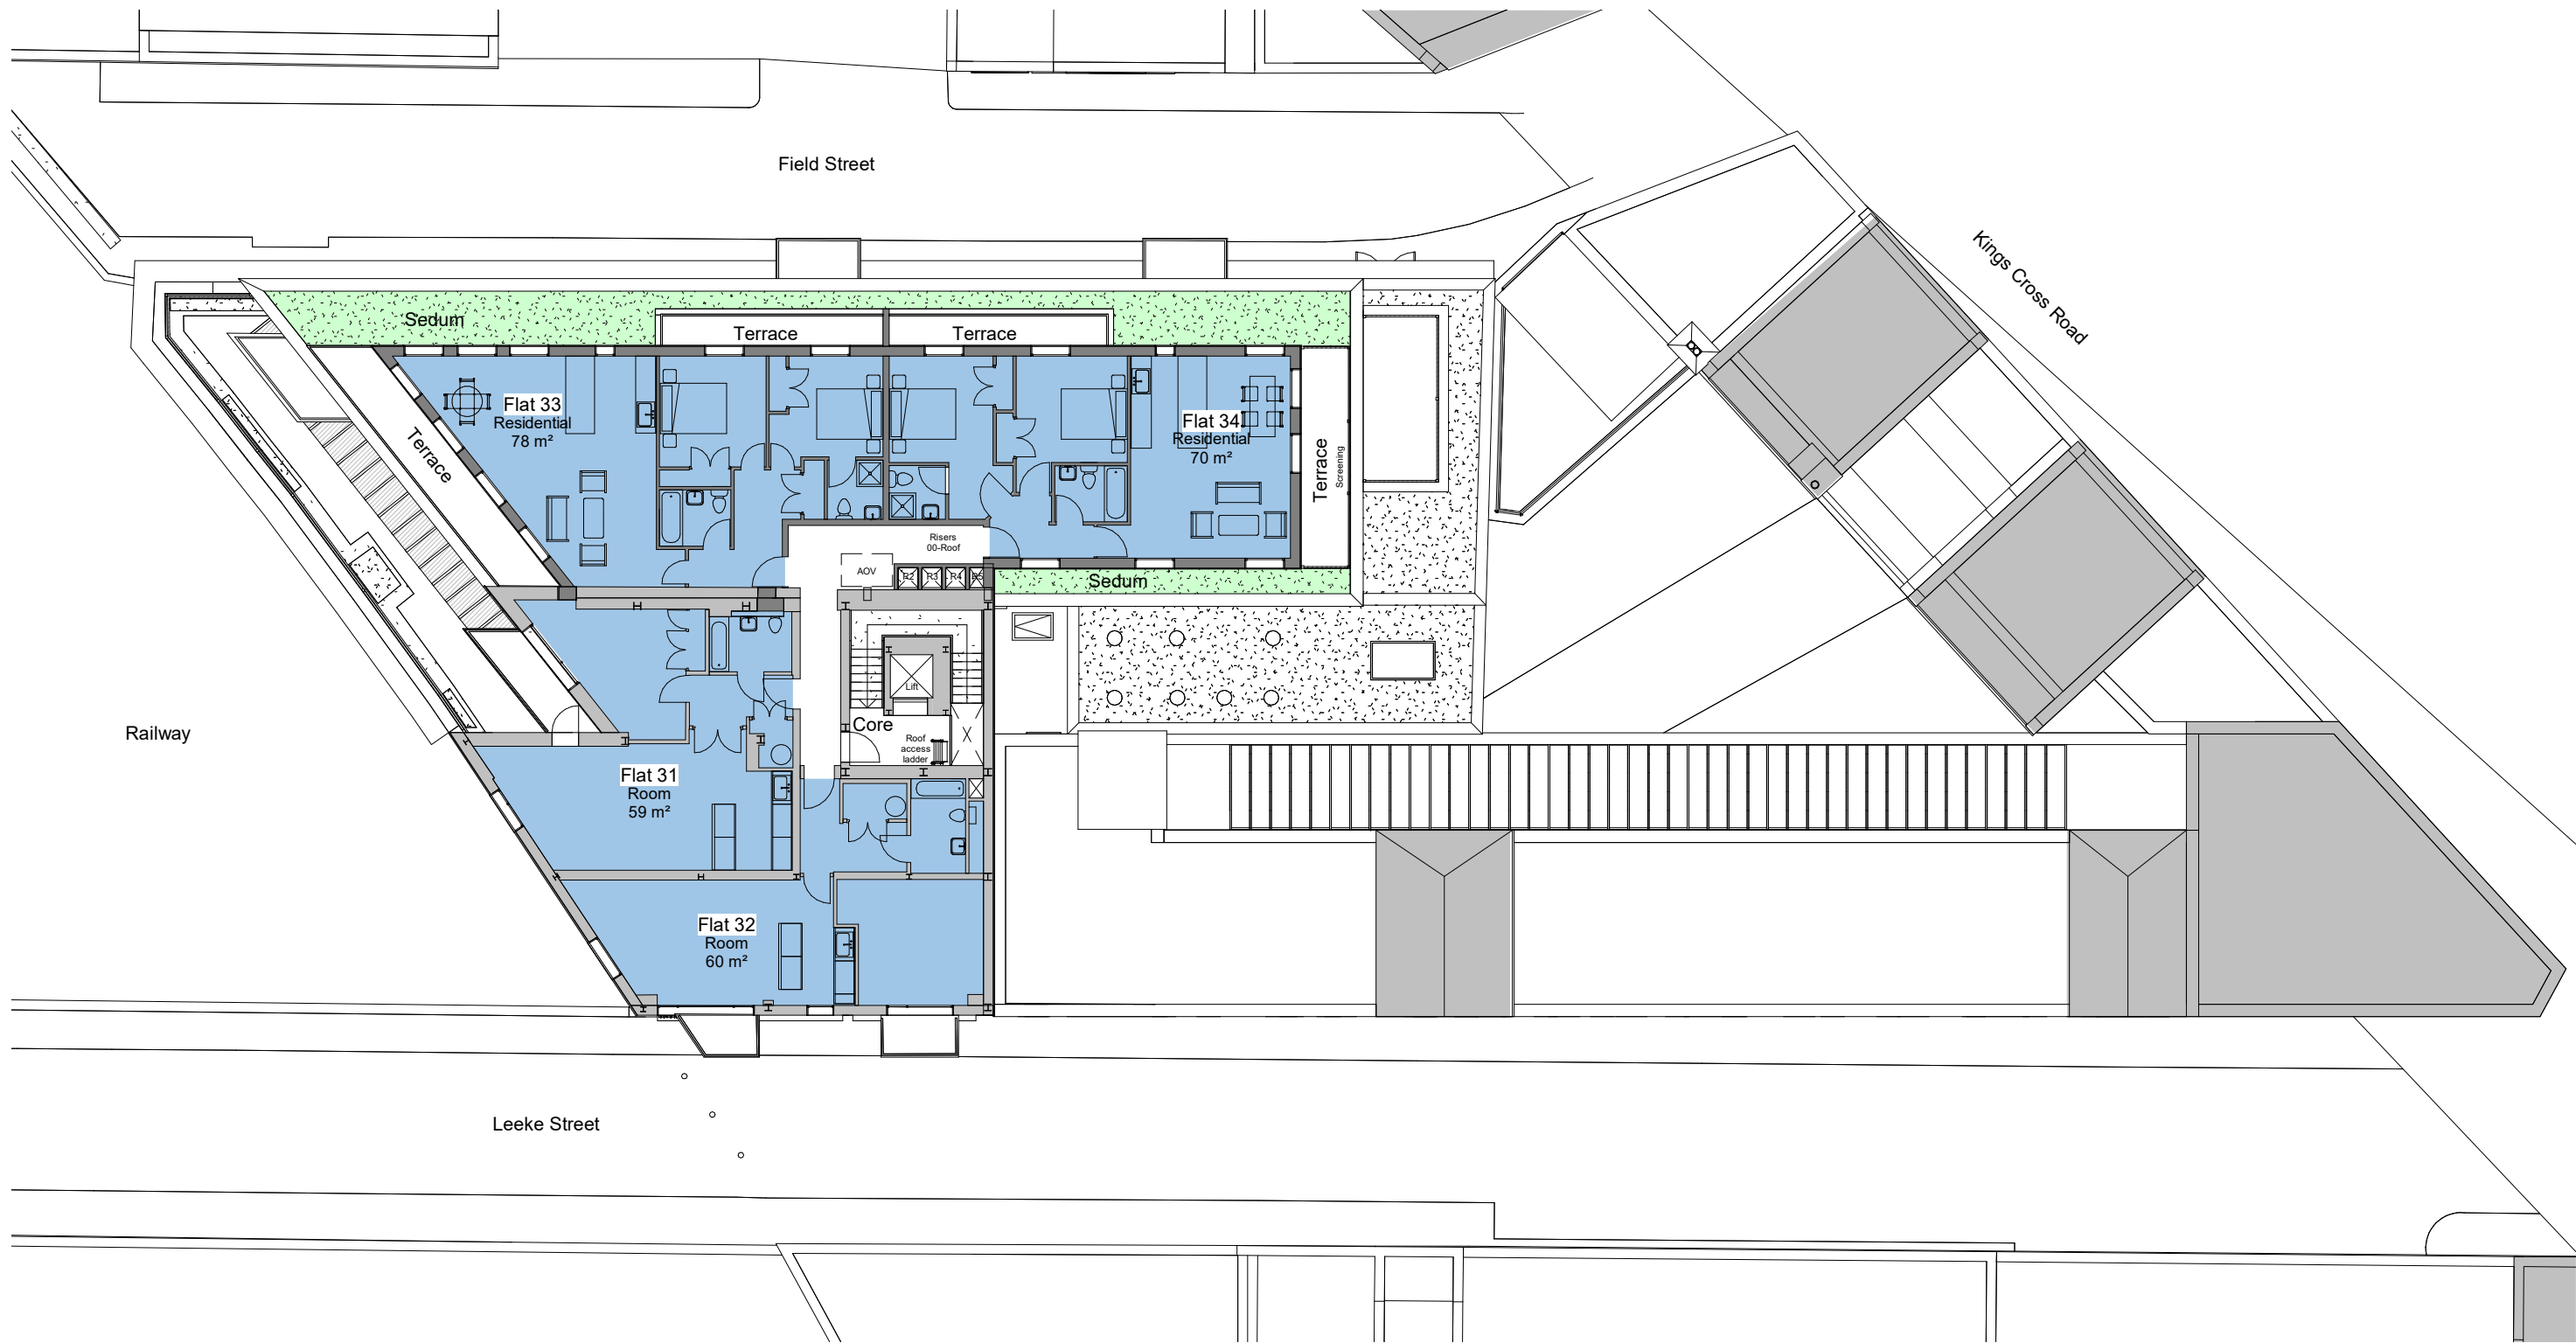

1 Proposed - Third Floor Plan  
Scale: 1 : 200

Proposed

Existing

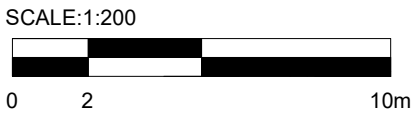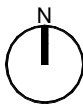

status

PLANNING

Orbit Architects

project Field & Leeke Street, WC1X


title Schematic Floor Plan - Proposed - Third Floor Plan

scale 1:200 @A3 date 02.07.21 author HC job no. 1878- D01-13 dwg no. P1

DO NOT SCALE FROM THIS DRAWING: Verify all dimensions on site  
© Orbit Architects 83 Blackfriars Road, London SE1 8HA T.020 7593 3380 www.orbitarchitects.com e.info@orbitarchitects.com




Version	Date	Author	Version Notes
P1	As dwg	As dwg	Initial Issue

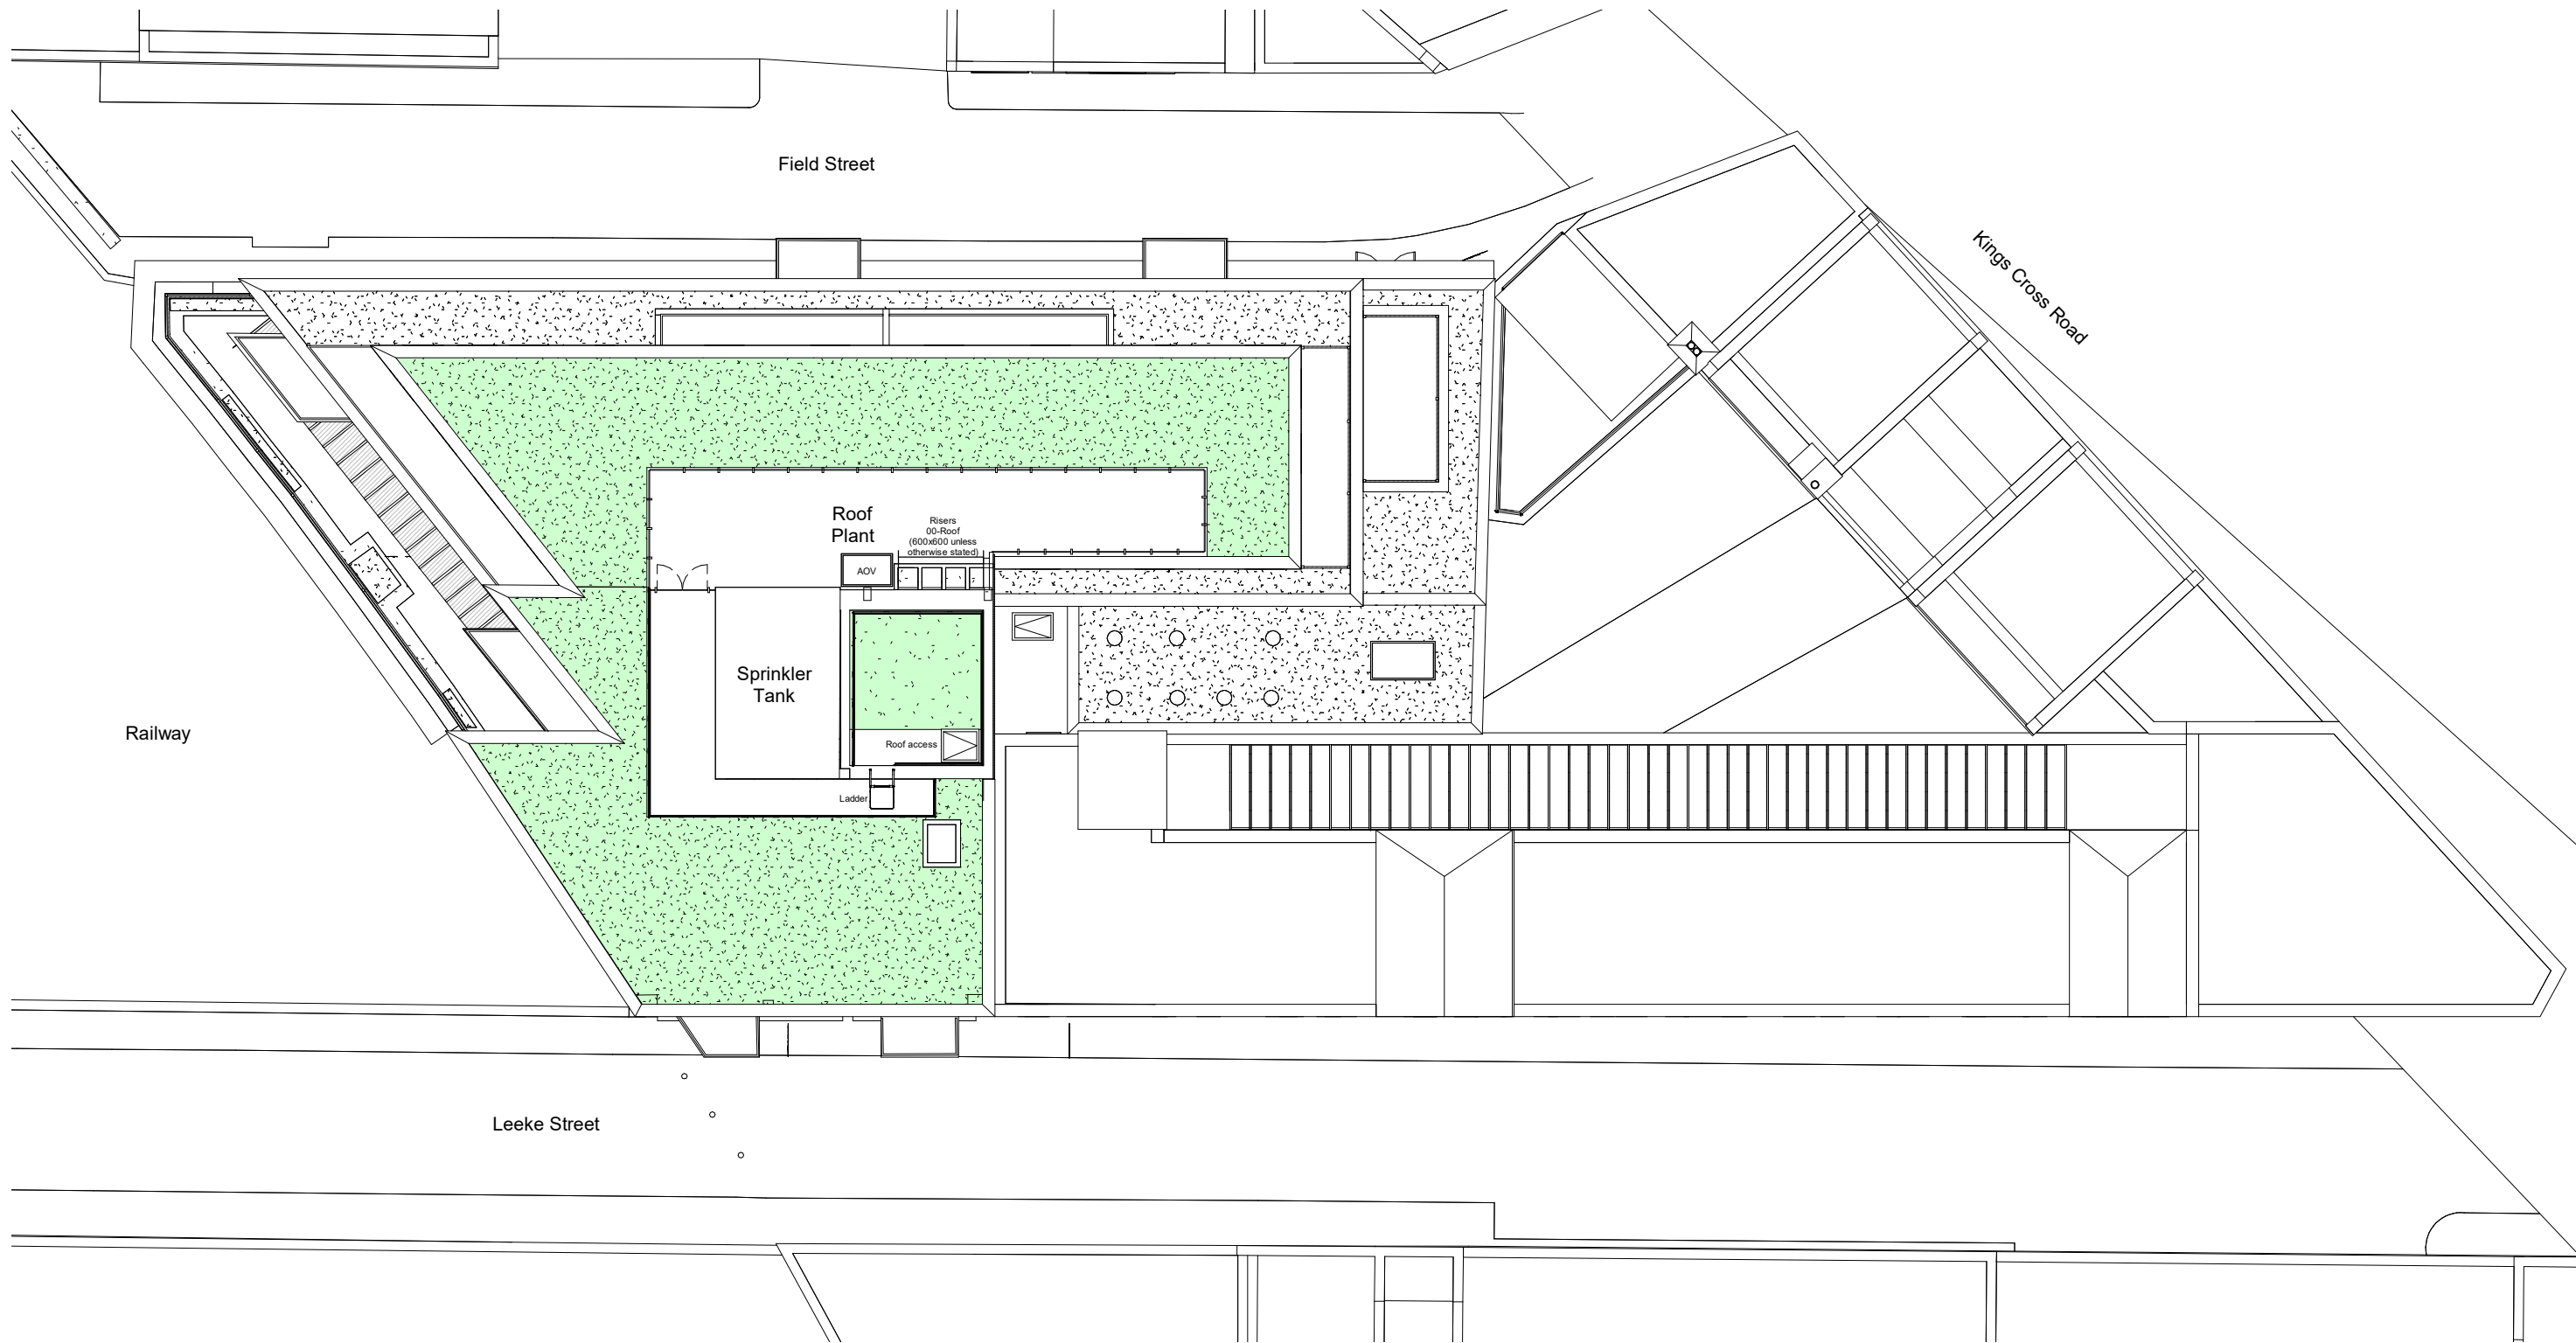

1 Proposed - Roof Plan  
Scale: 1 : 200



SCALE:1:200

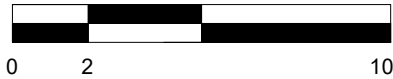

status **PLANNING**



project **Field & Leeke Street, WC1X**

title **Schematic Floor Plan - Proposed - Roof Plan**


scale 1:200 @A3 date 02.07.21 author HC job no. 1878- D01-14 vnr P1

DO NOT SCALE FROM THIS DRAWING: Verify all dimensions on site  
© Orbit Architects 83 Blackfriars Road, London SE1 8HA t.020 7593 3380 www.orbitarchitects.com e.info@orbitarchitects.com



Proposed

Existing

Version	Date	Author	Version Notes
P1	As dwg	As dwg	Initial issue

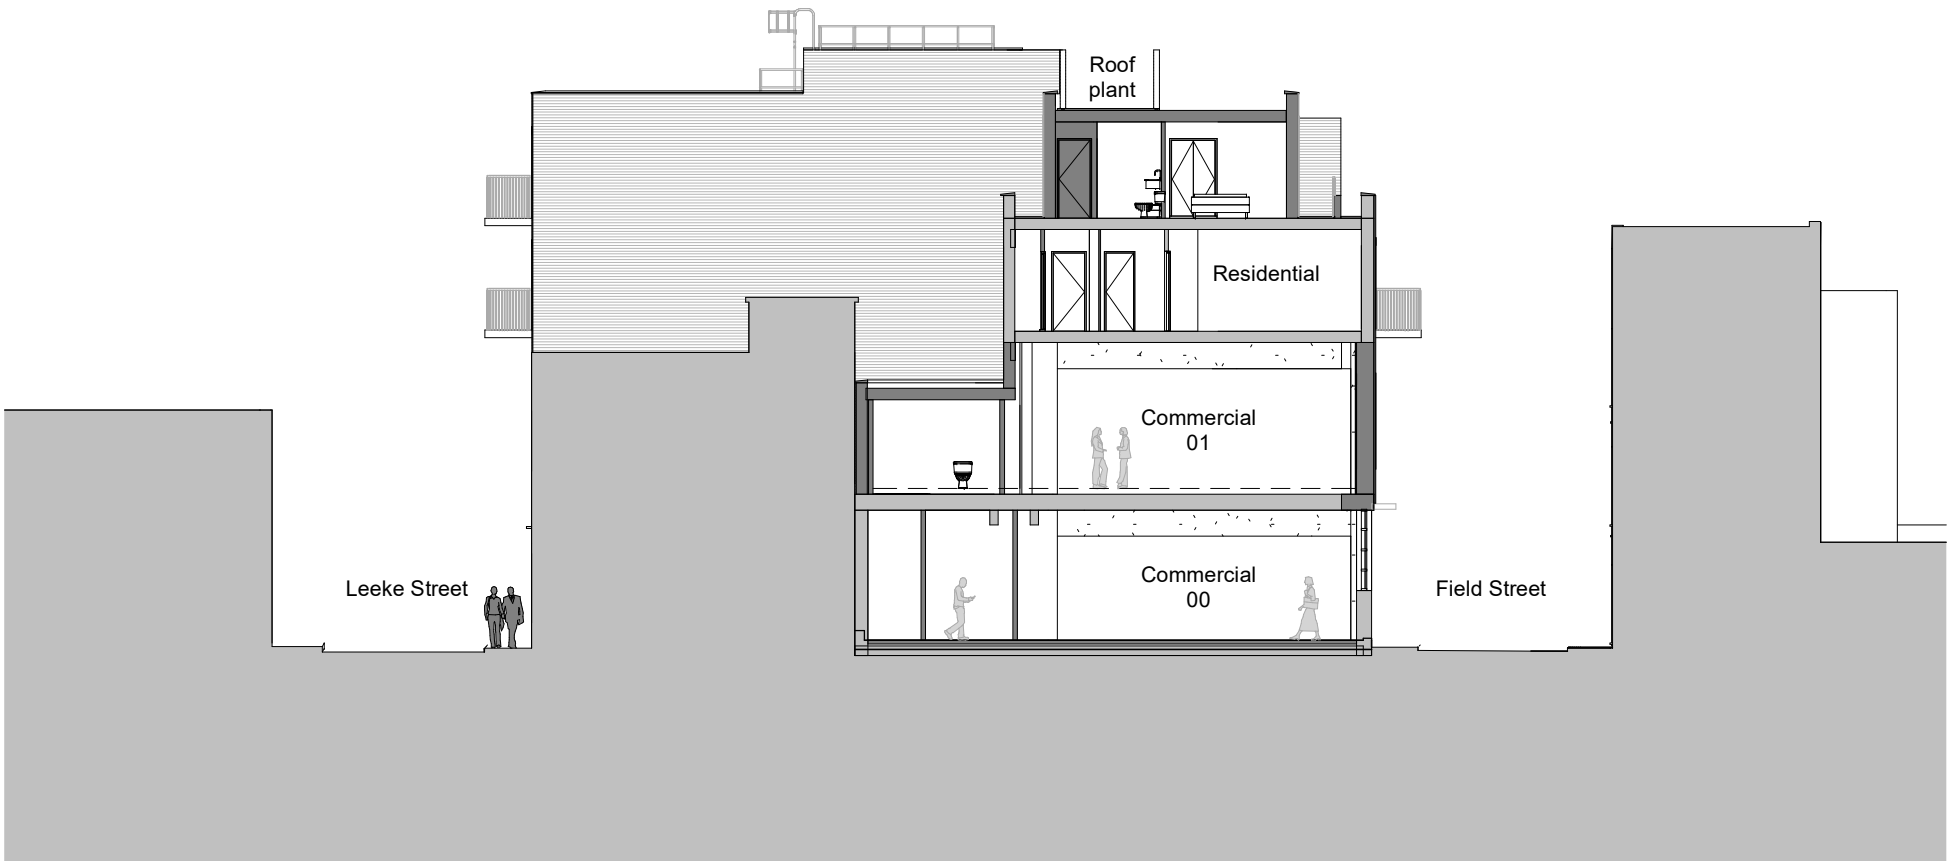

1 Proposed - Section AA  
Scale: 1 : 200

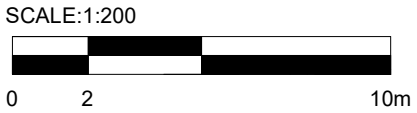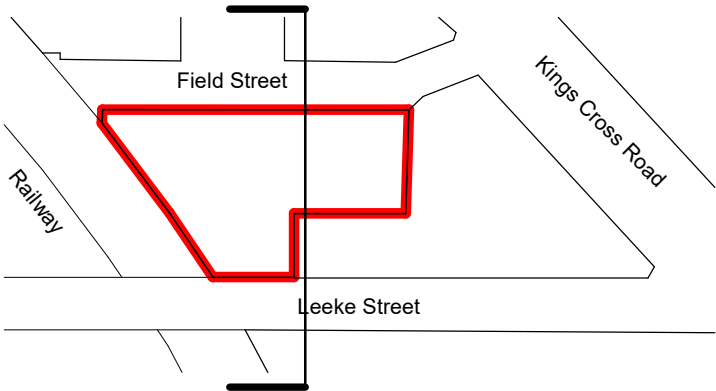

status

PLANNING

Orbit Architects

project

Field & Leeke Street, WC1X

title

Schematic Section - Proposed - Section AA

scale

1:200 @A3

date

02.07.21

author

HC

job no.

1878- D01-20

ver.

P1


DO NOT SCALE FROM THIS DRAWING: Verify all dimensions on site

© Orbit Architects 83 Blackfriars Road, London SE1 8HA t.020 7593 3380 w.www.orbitarchitects.com e.info@orbitarchitects.com



Proposed

Existing

Version	Date	Author	Version Notes
P1	As dwg	As dwg	Initial issue

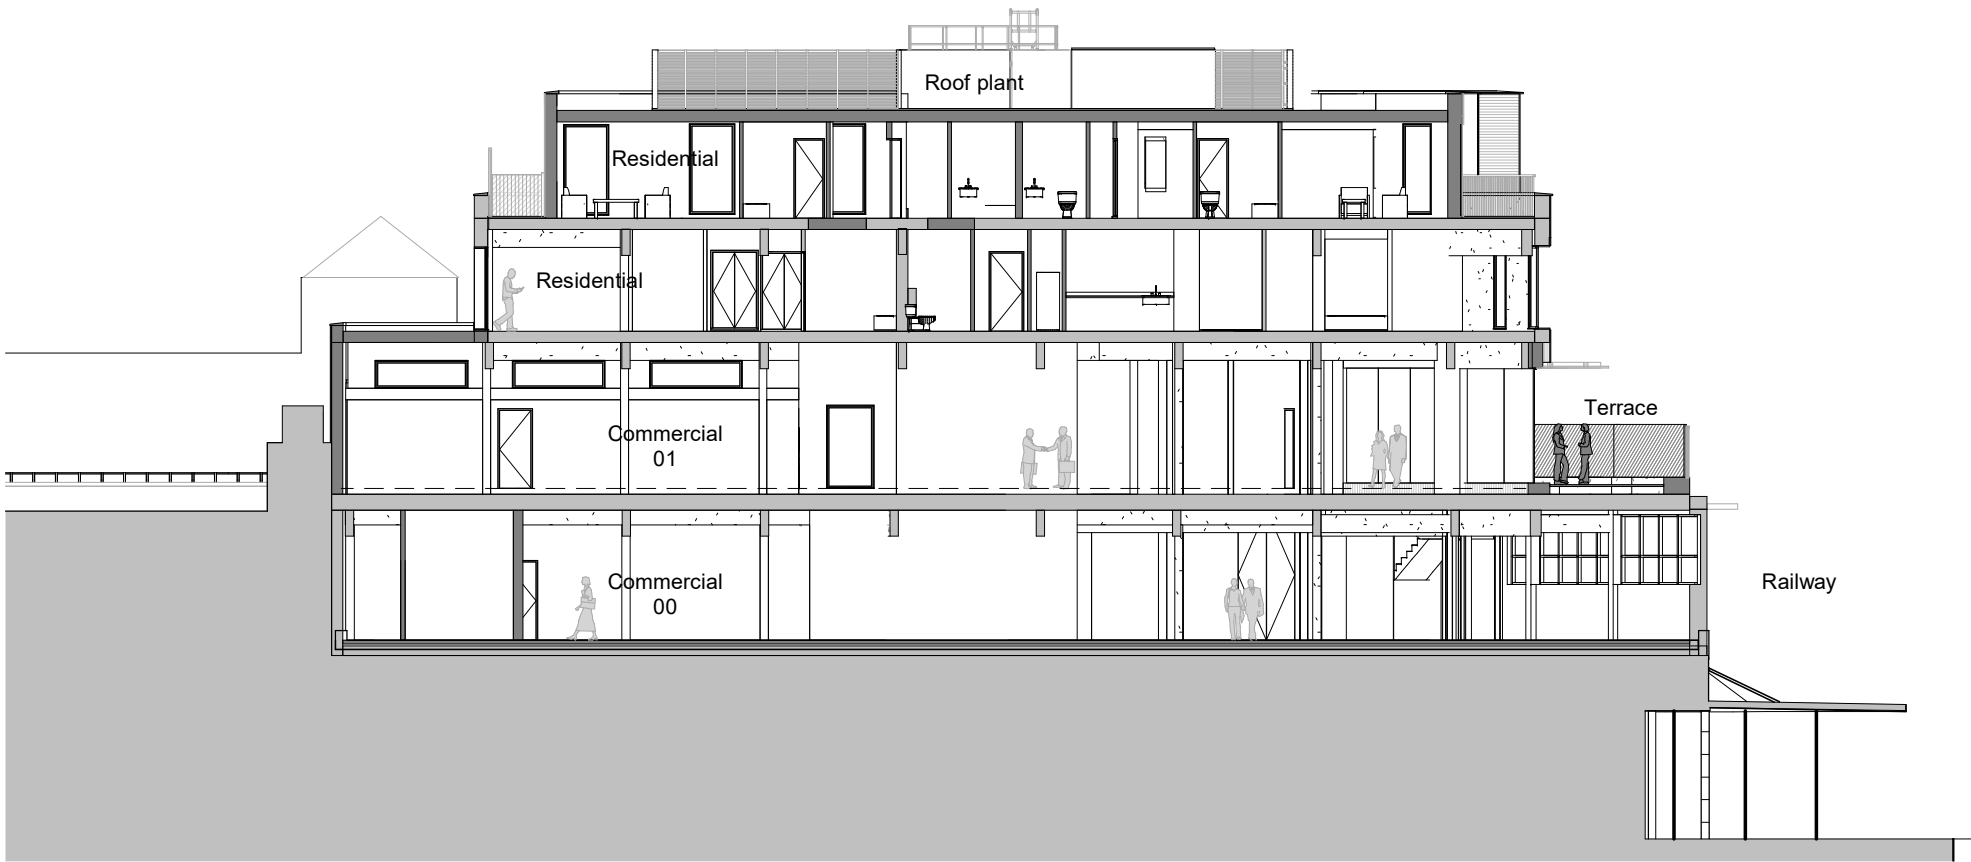

1 Proposed - Section BB  
Scale: 1 : 200

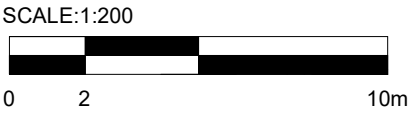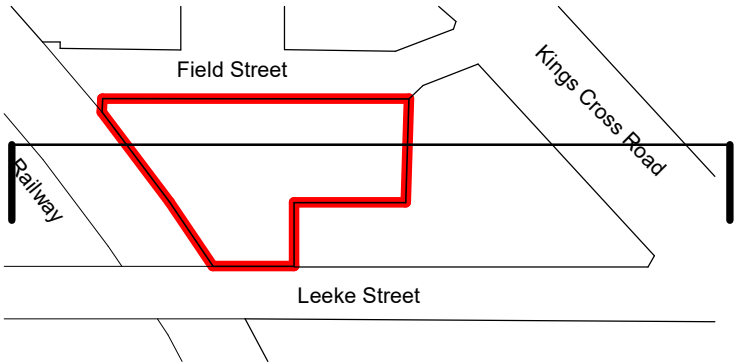

status

PLANNING

Orbit Architects

project

Field & Leeke Street, WC1X

title

Schematic Section - Proposed - Section BB

scale

1:200 @A3

date

02.07.21

author

HC

job no.

1878- D01-21

ver.

P1

DO NOT SCALE FROM THIS DRAWING: Verify all dimensions on site


© Orbit Architects 83 Blackfriars Road, London SE1 8HA t.020 7593 3380 w.www.orbitarchitects.com e.info@orbitarchitects.com





Proposed

Existing

Version	Date	Author	Version Notes
P1	As dwg	As dwg	Initial issue

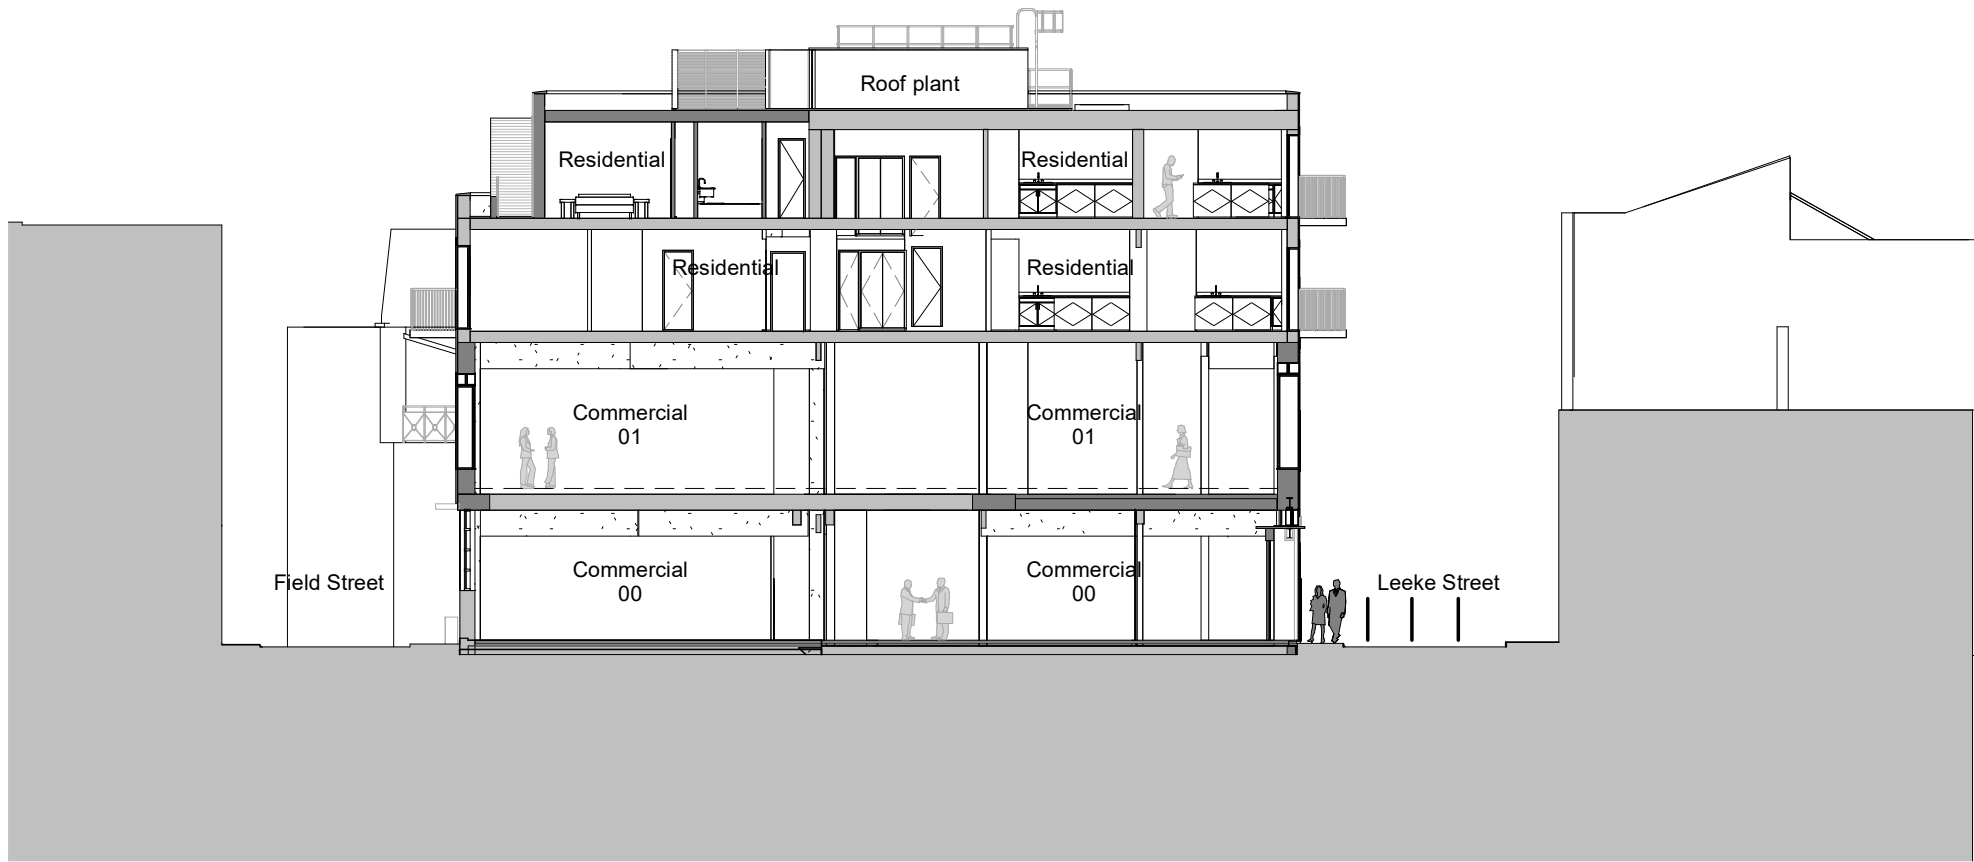

1 **Proposed - Section CC**  
Scale: 1 : 200

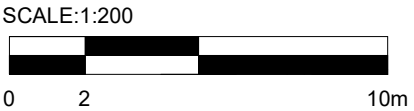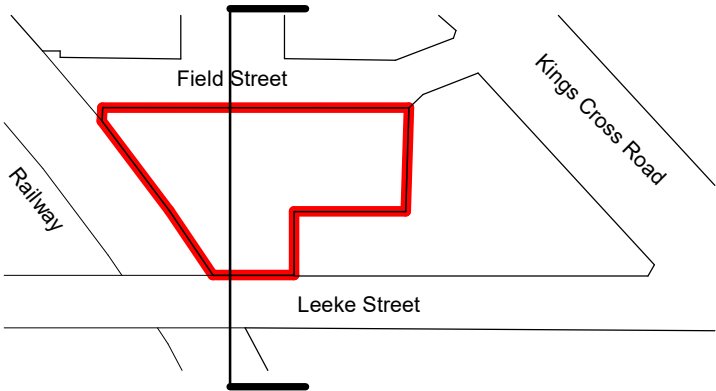

status

PLANNING

Orbit Architects

project

Field & Leeke Street, WC1X

title

Schematic Section - Proposed - Section CC

scale

1:200 @A3

date

02.07.21

author

HC

job no.

1878- D01-22

ver.

P1

DO NOT SCALE FROM THIS DRAWING: Verify all dimensions on site

© Orbit Architects 83 Blackfriars Road, London SE1 8HA t.020 7593 3380 www.orbitarchitects.com e.info@orbitarchitects.com

Version	Date	Author	Version Notes
P1	As dwg	As dwg	Initial issue



1 Proposed Contextual Elevation - Leeke Street  
Scale: 1 : 250



2 Proposed Contextual Elevation - Field Street  
Scale: 1 : 250



3 Proposed Contextual Elevation - Railway  
Scale: 1 : 250

status

PLANNING

Orbit Architects

project

Field & Leeke Street, WC1X

title

Schematic Elevation - Proposed - Contextual Elevations

scale

1:250 @A3

date

02.07.21

author

HC

job no.

1878- D01-30

dwg no.


P1

ver.



DO NOT SCALE FROM THIS DRAWING: Verify all dimensions on site

© Orbit Architects 83 Blackfriars Road, London SE1 8HA t.020 7593 3380 www.orbitarchitects.com e.info@orbitarchitects.com

Version	Date	Author	Version Notes
P1	As dwg	As dwg	Initial issue

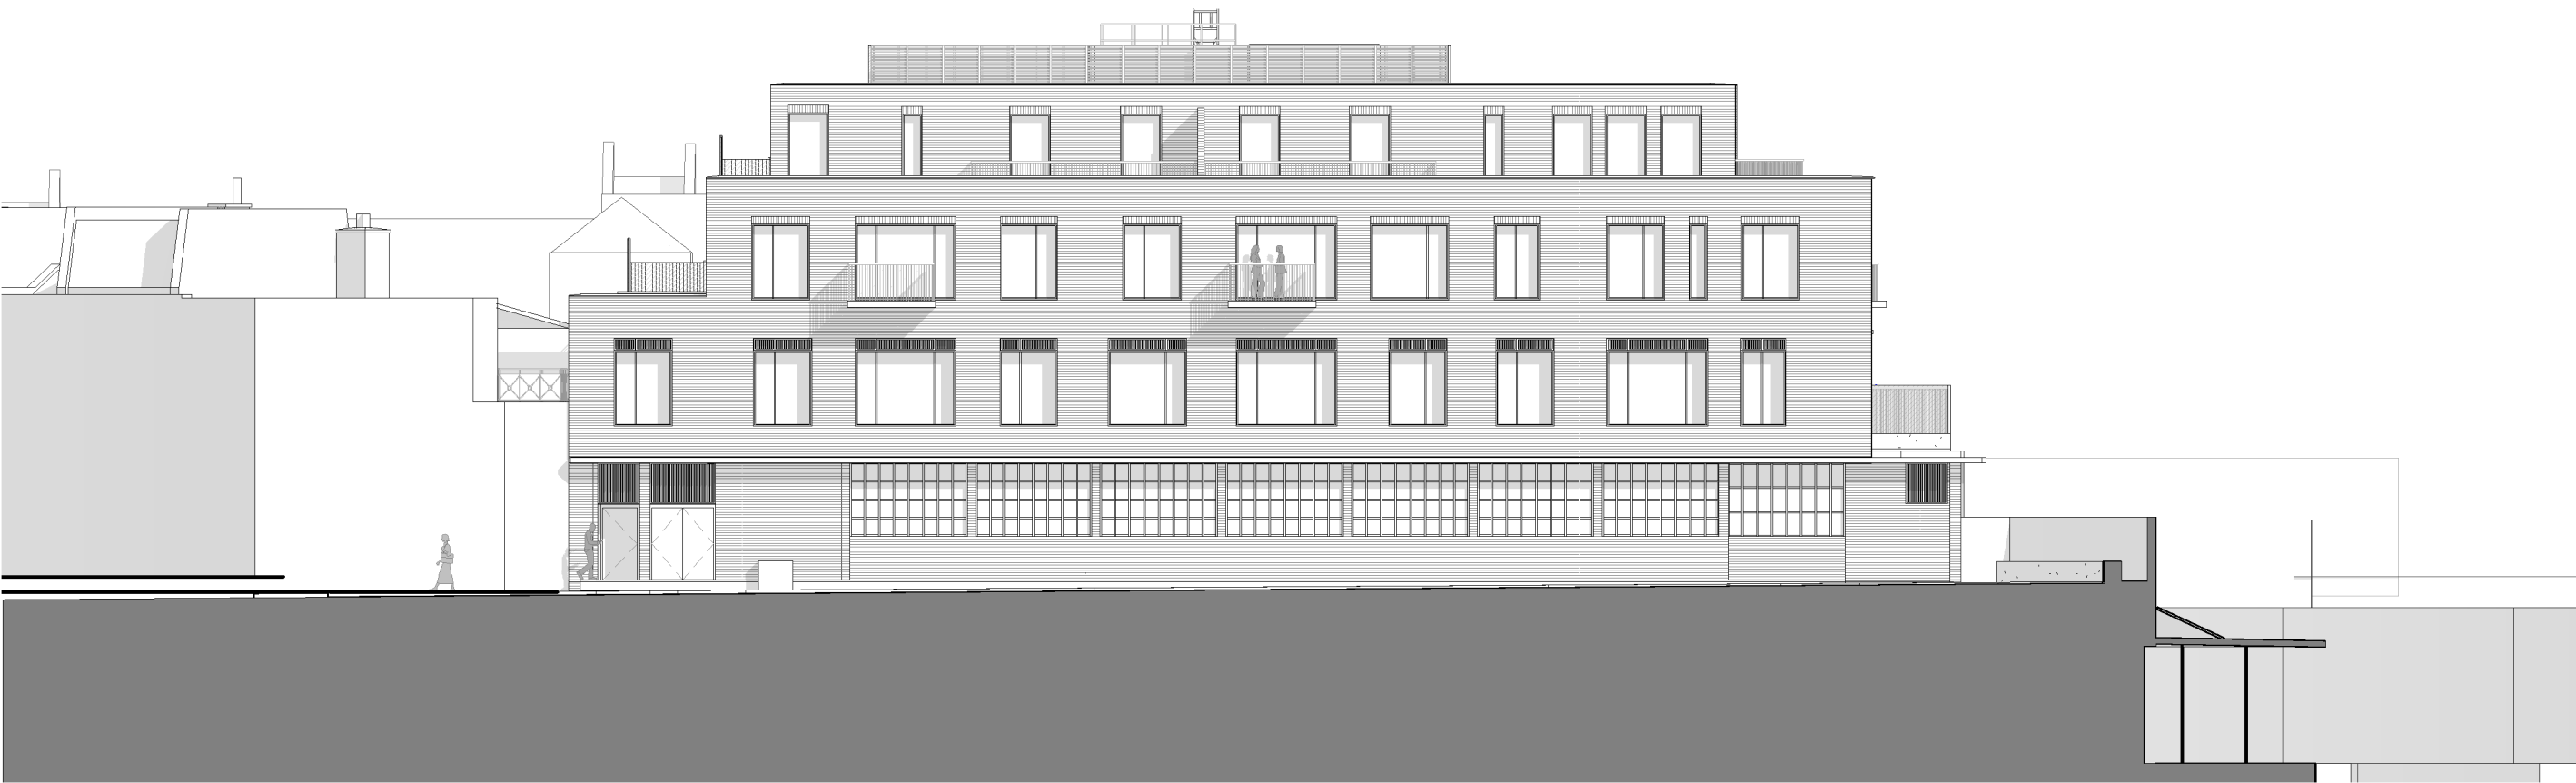

1 Proposed - Field Street Elevation  
Scale: 1 : 200

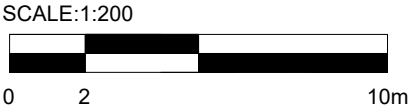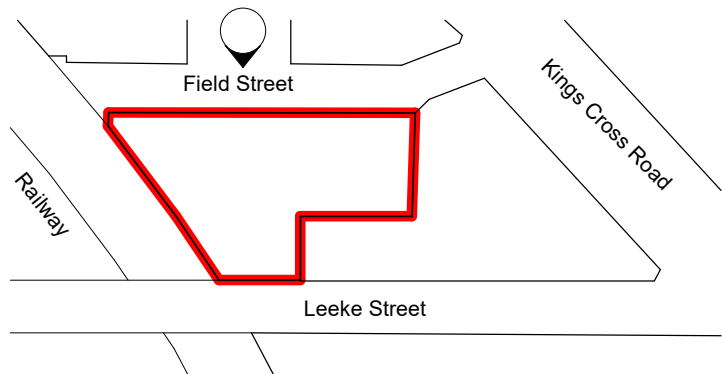

status

PLANNING

Orbit Architects

project

Field & Leeke Street, WC1X

title

Schematic Elevation - Proposed - Field Street

scale

1:200 @A3

date

02.07.21

author

HC

job no.

1878- D01-31

dwg no.

P1

ver.



DO NOT SCALE FROM THIS DRAWING: Verify all dimensions on site

© Orbit Architects 83 Blackfriars Road, London SE1 8HA L020 7593 3380 www.orbitarchitects.com e.info@orbitarchitects.com

Version	Date	Author	Version Notes
P1	As dwg	As dwg	Initial issue



1 Proposed - Leeke Street Elevation  
Scale: 1 : 200

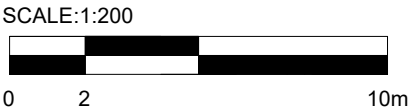
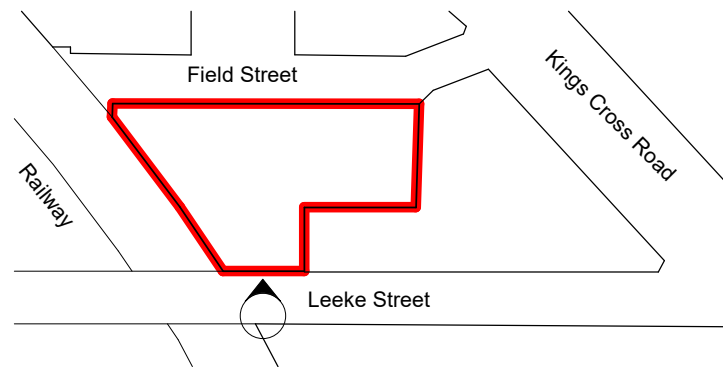


status					PLANNING	
project					Field & Leeke Street, WC1X	
title					Schematic Elevation - Proposed - Leeke Street	
scale	date	author	job no.	dwg no.	ver.	
1:200 @A3	02.07.21	HC	1878-	D01-32	P1	
DO NOT SCALE FROM THIS DRAWING: Verify all dimensions on site						
© Orbit Architects 83 Blackfriars Road, London SE1 8HA t.020 7593 3380 www.orbitarchitects.com e.info@orbitarchitects.com						

Version	Date	Author	Version Notes
P1	As dwg	As dwg	Initial issue




1 Proposed - Railway Elevation  
Scale: 1 : 200

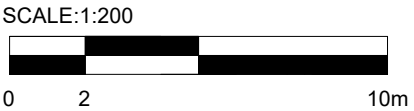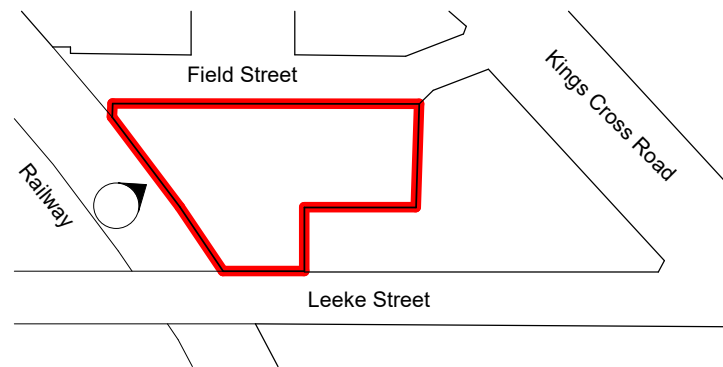


status					PLANNING	
					Orbit Architects	
project - Field & Leeke Street, WC1X						
title - Schematic Elevation - Proposed - Railway						
scale	date	author	job no.	dwg no.	ver.	
1:200 @A3	02.07.21	HC	1878-	D01-33	P1	
DO NOT SCALE FROM THIS DRAWING: Verify all dimensions on site						
© Orbit Architects 83 Blackfriars Road, London SE1 8HA L020 7593 3380 www.orbitarchitects.com e.info@orbitarchitects.com						


Version	Date	Author	Version Notes
P1	As dwg	As dwg	Initial issue

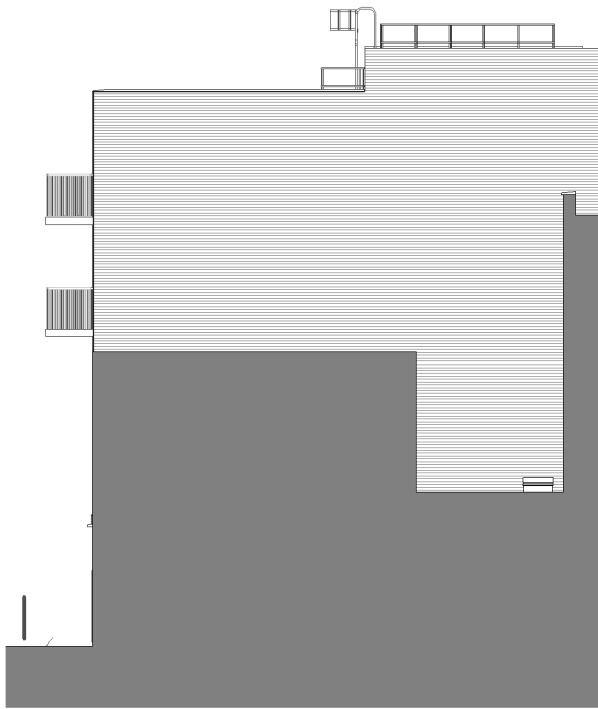



1 Proposed Leeke Street Block Flank Elevation  
Scale: 1 : 200

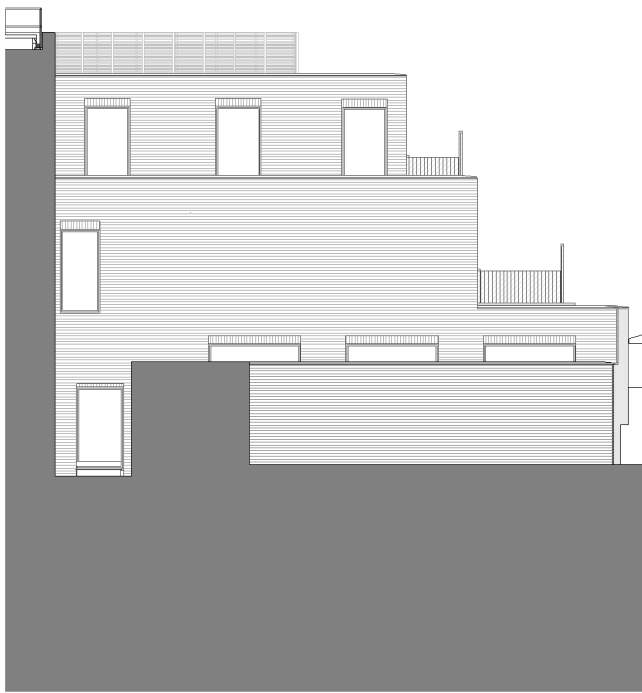

2 Proposed Field Street Block Rear Elevation  
Scale: 1 : 200

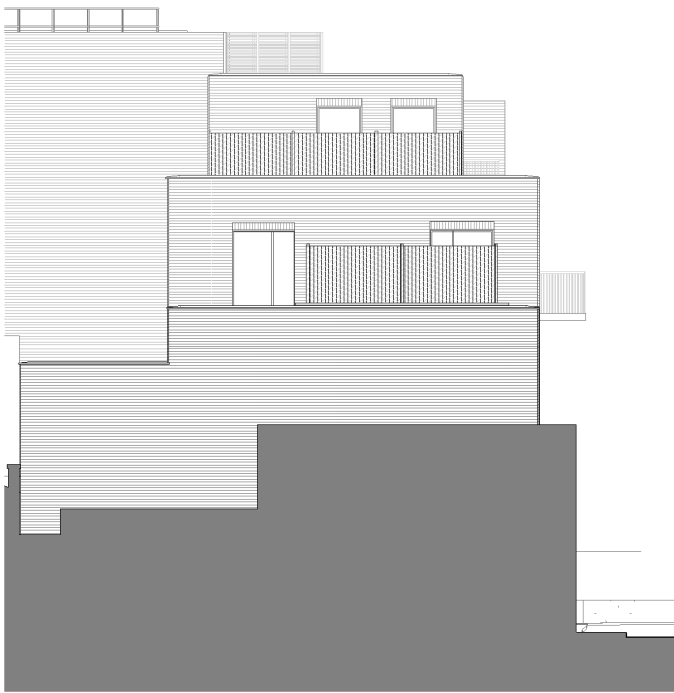

3 Proposed Field Street Block Flank Elevation  
Scale: 1 : 200

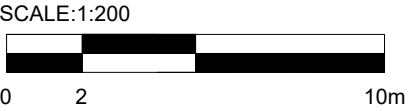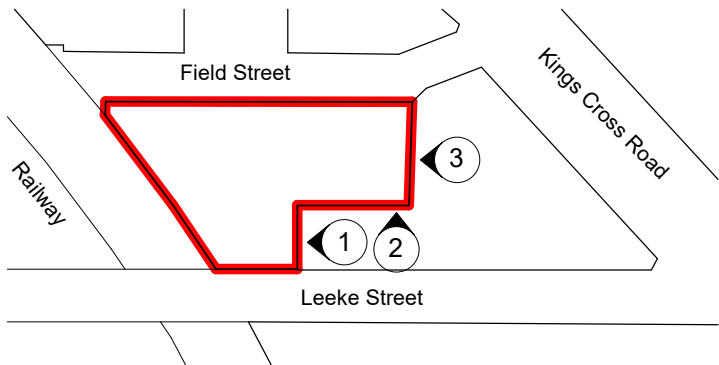

status

PLANNING

Orbit Architects

project

Field & Leeke Street, WC1X

title

Schematic Elevation - Proposed - Rear/Flank Elevations

scale

1:200 @A3

date

02.07.21

author

HC

job no.

1878- D01-34


dwg no.

P1

ver.

DO NOT SCALE FROM THIS DRAWING: Verify all dimensions on site

© Orbit Architects 83 Blackfriars Road, London SE1 8HA t.020 7593 3380 w.www.orbitarchitects.com e.info@orbitarchitects.com

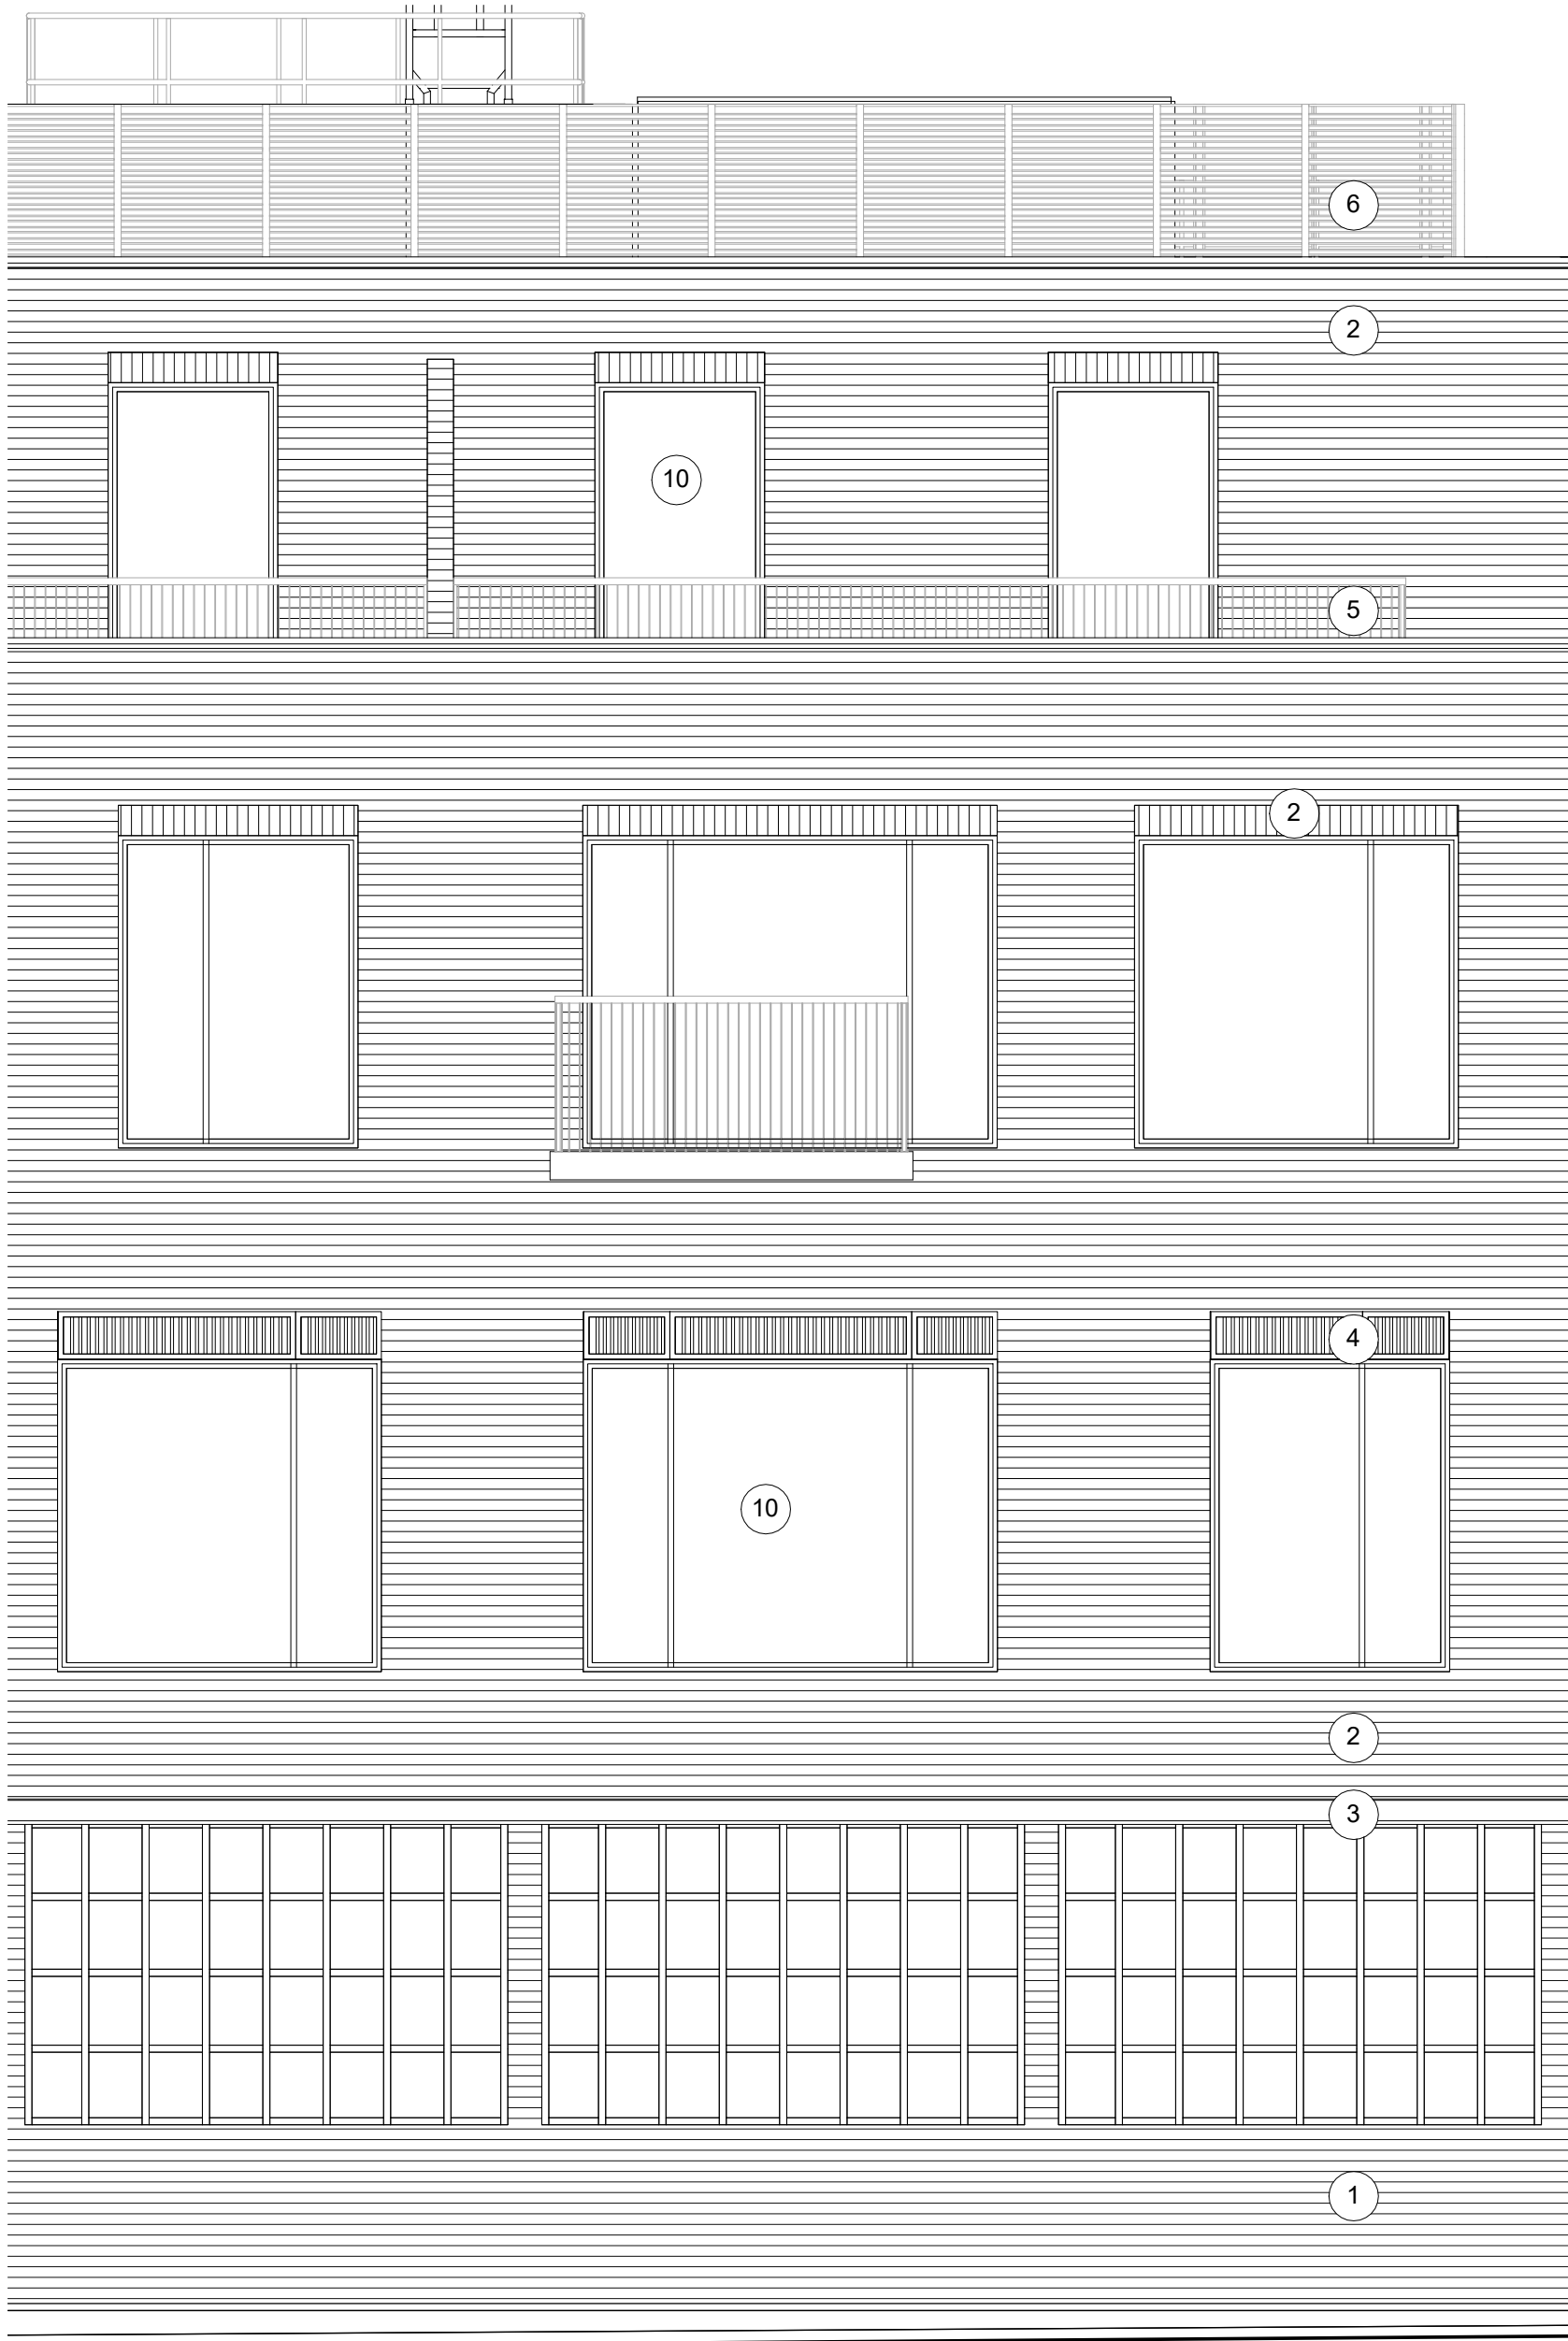

1 **Field Street Detail Elevation**  
Scale: 1 : 50

**Materials Schedule:**


- |                             |                        |   |
|-----------------------------|------------------------|---|
| 1 Existing Brickwork        | 6 Plant louvre         | 11 Canopy                                     |
| 2 Brick slips               | 7 Glazed Entrance      | 12 Metal panel and signage                    |
| 3 Existing canopy           | 8 Metal gate           | 13 Railing to match existing with mesh behind |
| 4 Louvres above window      | 9 Concrete upstand     |   |
| 5 Railing to match existing | 10 Metal framed window |   |

SCALE:1:50



status				<b>PLANNING</b>	
project				Field & Leeke Street, WC1X	
title				Schematic Detailed Elevation Study - Proposed - Field Street	
scale	date	author	job no.	dwg no.	ver.
As indicated@A3	02.07.21	HC	1878-	D01-40	P1
DO NOT SCALE FROM THIS DRAWING: Verify all dimensions on site					
© Orbit Architects 83 Blackfriars Road, London SE1 8HA 1.020 7593 3380 www.orbitarchitects.com e.info@orbitarchitects.com					



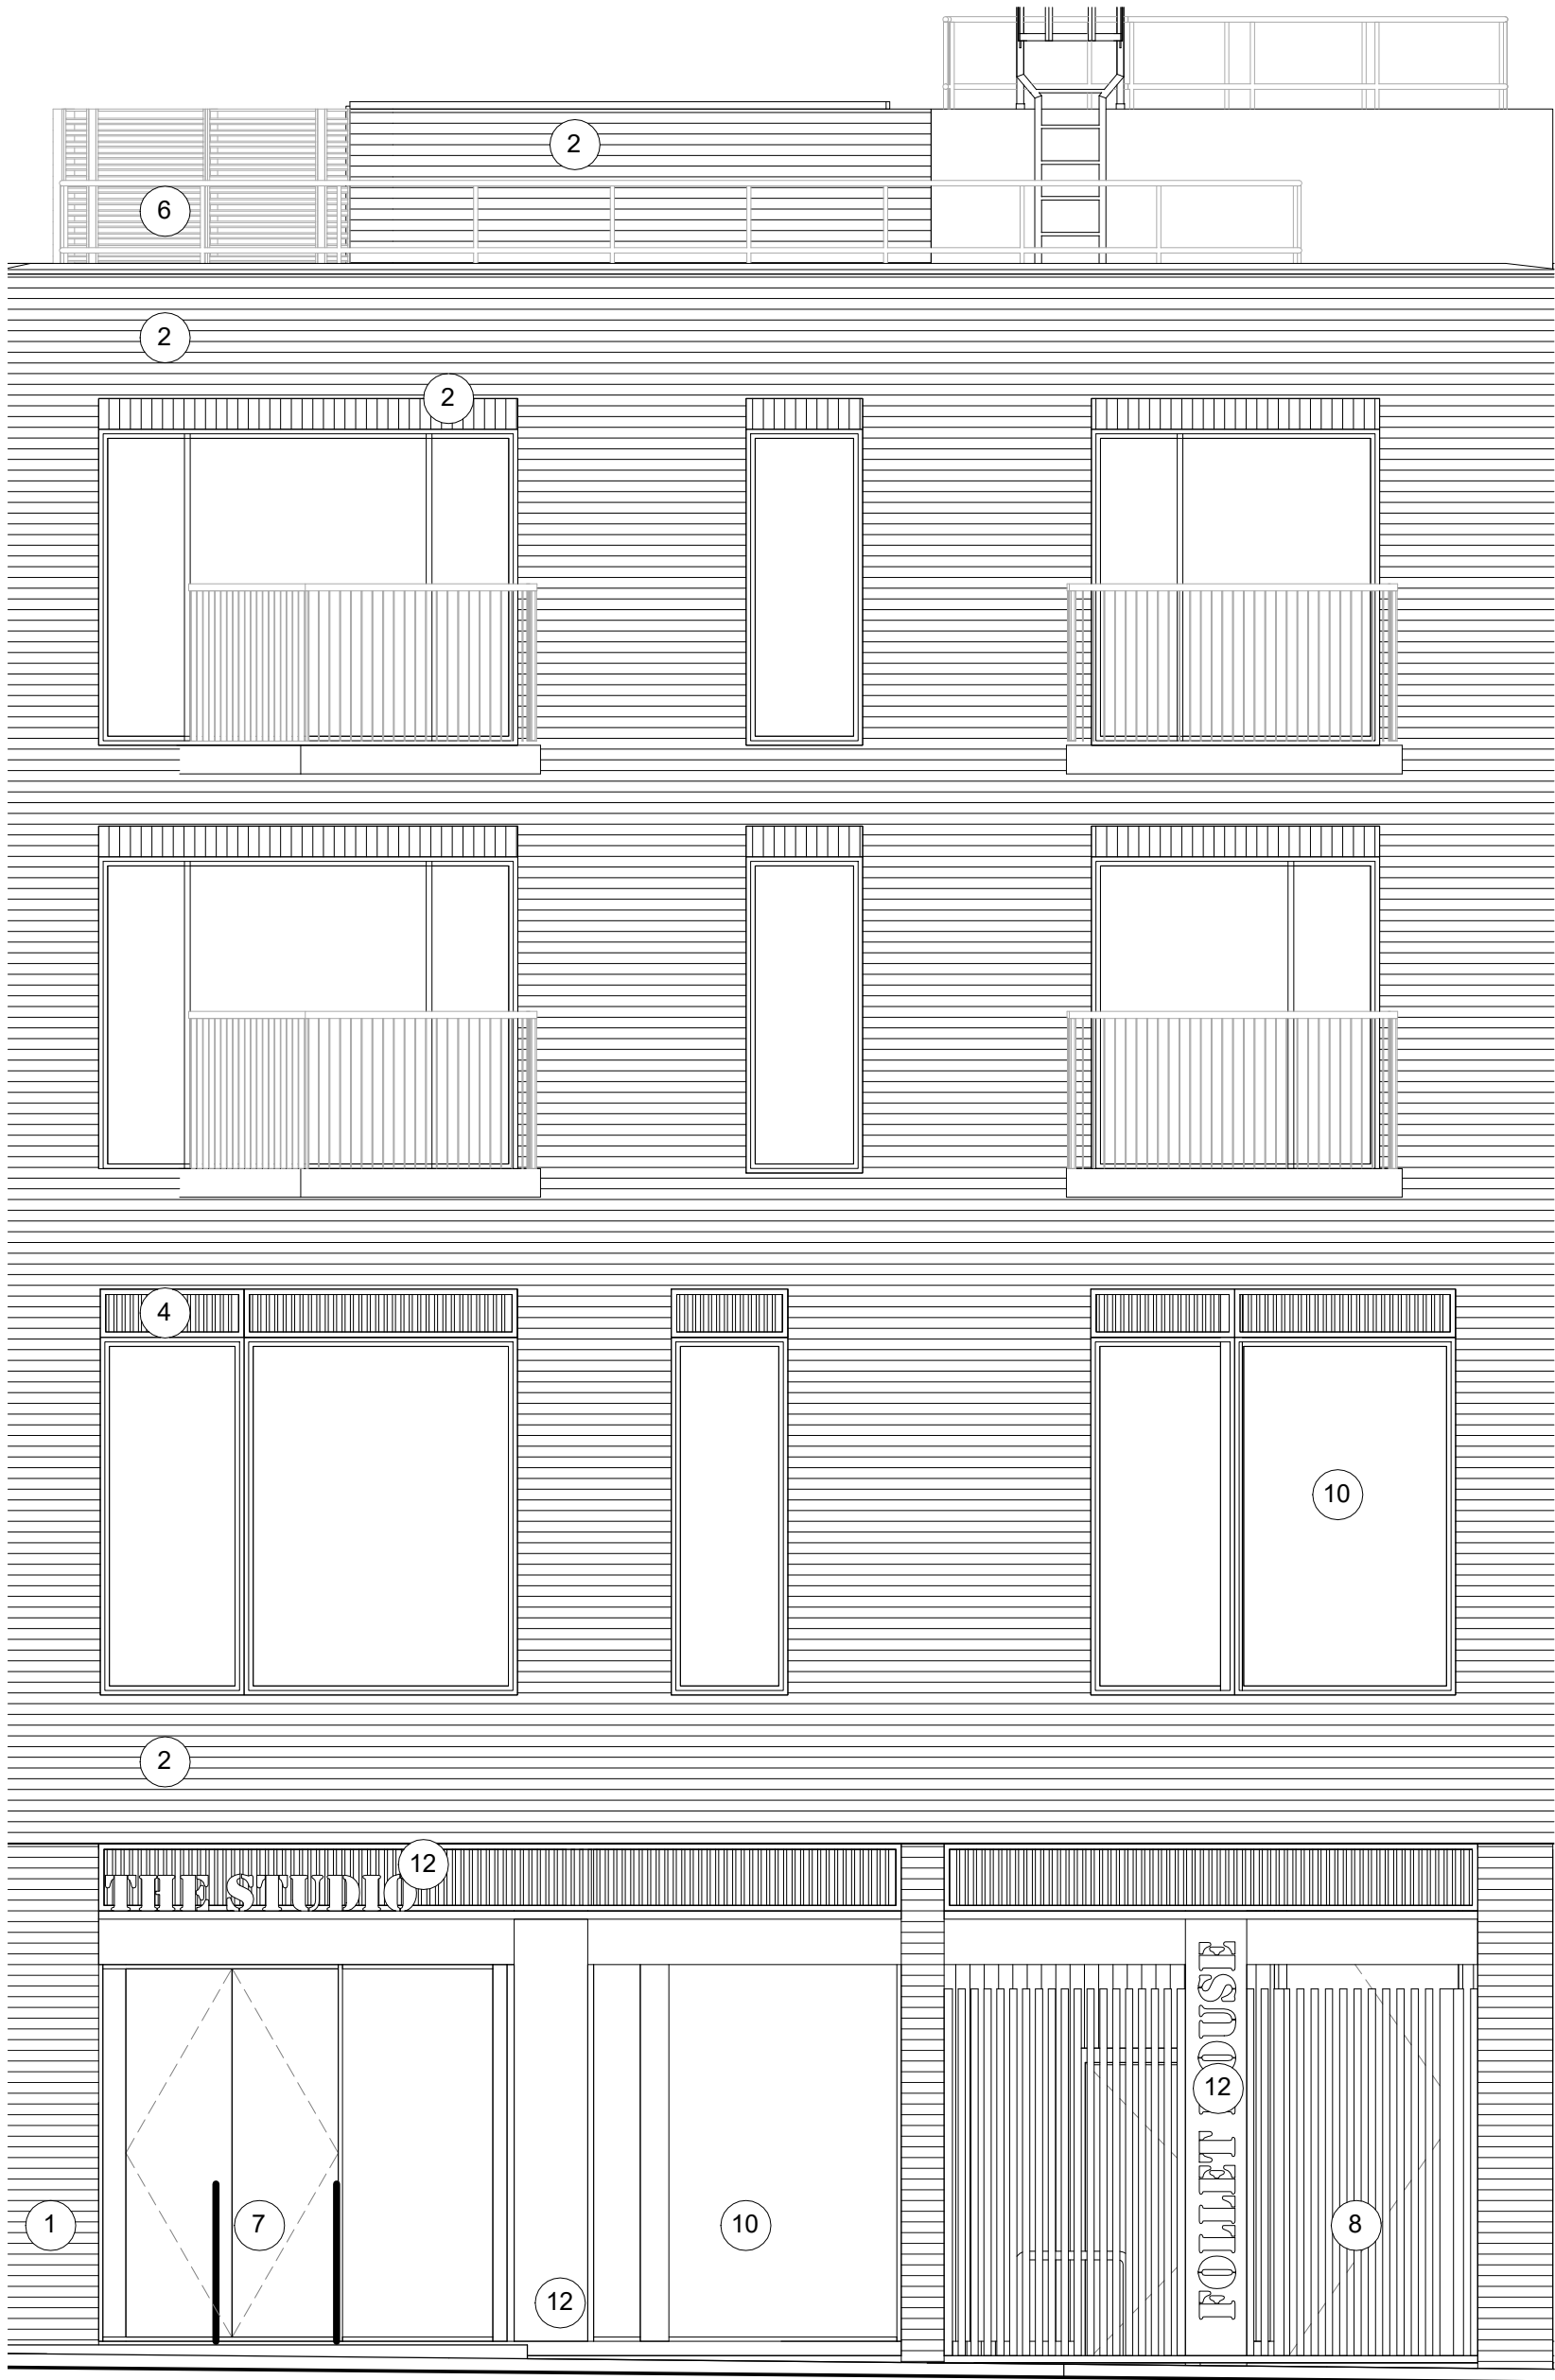

1 Leeke Street Detail Elevation  
Scale: 1 : 50

Materials Schedule:

- |                             |                        |   |
|-----------------------------|------------------------|---|
| 1 Existing Brickwork        | 6 Plant louvre         | 11 Canopy                                     |
| 2 Brick slips               | 7 Glazed Entrance      | 12 Metal panel and signage                    |
| 3 Existing canopy           | 8 Metal gate           | 13 Railing to match existing with mesh behind |
| 4 Louvres above window      | 9 Concrete upstand     |   |
| 5 Railing to match existing | 10 Metal framed window |   |

SCALE:1:50




status				PLANNING	
project				Field & Leeke Street, WC1X	
title				Schematic Detailed Elevation Study - Proposed - Leeke Street	
scale	date	author	job no.	dwg no.	ver.
As indicated@A3	02.07.21	HC	1878-	D01-41	P1
DO NOT SCALE FROM THIS DRAWING: Verify all dimensions on site					
© Orbit Architects 83 Blackfriars Road, London SE1 8HA t.020 7593 3380 www.orbitarchitects.com e.info@orbitarchitects.com					



1 **Railway Detail Elevation**  
Scale: 1 : 50

**Materials Schedule:**

- |                             |                        |   |
|-----------------------------|------------------------|---|
| 1 Existing Brickwork        | 6 Plant louvre         | 11 Canopy                                     |
| 2 Brick slips               | 7 Glazed Entrance      | 12 Metal panel and signage                    |
| 3 Existing canopy           | 8 Metal gate           | 13 Railing to match existing with mesh behind |
| 4 Louvres above window      | 9 Concrete upstand     |   |
| 5 Railing to match existing | 10 Metal framed window |   |

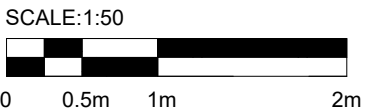

status				<b>PLANNING</b>	
project				Field & Leeke Street, WC1X	
title				Schematic Detailed Elevation Study - Proposed - Railway Elevation	
scale	date	author	job no.	dwg no.	ver.
As indicated@A3	02.07.21	HC	1878-	D01-42	P1
DO NOT SCALE FROM THIS DRAWING: Verify all dimensions on site					
© Orbit Architects 83 Blackfriars Road, London SE1 8HA 1.020 7593 3380 www.orbitarchitects.com e.info@orbitarchitects.com					